

GENERAL SHEET NOTES

- A. DIMENSIONS ARE TO FACE OF CURB, OR WALL, OR EDGE OF PAVEMENT UNLESS OTHERWISE NOTED.
- B. SITE PLAN SHALL COMPLY WITH LOCAL, STATE AND FEDERAL ADA STANDARDS & GUIDELINES, INCLUDING THE INTERNATIONAL FIRE CODE (IFC) 2021.
- C. CURBS AND ACCESSIBLE RAMPS ARE DESIGNED AND WILL BE BUILT ACCORDING TO THE APPLICABLE ANSI AND CITY OF ALBUQUERQUE STANDARDS.
- D. LIGHT FIXTURES AND DESIGN SHALL COMPLY WITH THE CITY OF ALBUQUERQUE INTEGRATED DEVELOPMENT ORDINANCE (IDO), SECTION 14-16-5-8 OUTDOOR LIGHTING.
- E. STREETS, PARKING SPACES AND ASSOCIATED DRIVES ARE ASPHALT UNLESS NOTED OTHERWISE.
- F. LANDSCAPE AND SIGNAGE WILL NOT INTERFERE WITH CLEAR SIGHT REQUIREMENTS. SIGNS, WALLS AND PLANTING BETWEEN 3 FEET AND 8 FEET TALL (AS MEASURED FROM THE GUTTER PAN) WILL NOT BE PERMITTED IN THE CLEAR SIGHT TRIANGLE.
- G. PUBLIC IMPROVEMENTS SHALL BE BUILT PER SEPARATE WORK ORDER DRAWINGS/INFRASTRUCTURE LIST.

- SITE SLOPES:**
- PARKING SLOPES DO NOT EXCEED 5% - WHERE ADJACENT TO MAJOR CIRCULATION AISLES OR ENTRANCES, SLOPES ARE 1% MIN TO 6% MAX
  - SLOPES AT ACCESSIBLE PARKING SPACES ARE 1% MIN TO 2% MAX


SEAL



PROJECT

LEGEND

- — — — — MATCH LINE
- - - - - LIMITS OF WORK
- — — — — PROPERTY LINE
- - - - - 10' ELECTRICAL EASEMENT
- - - - - 10' UTILITY EASEMENT
- [Stippled Area] LANDSCAPE AREA, SEE LANDSCAPE PLANS

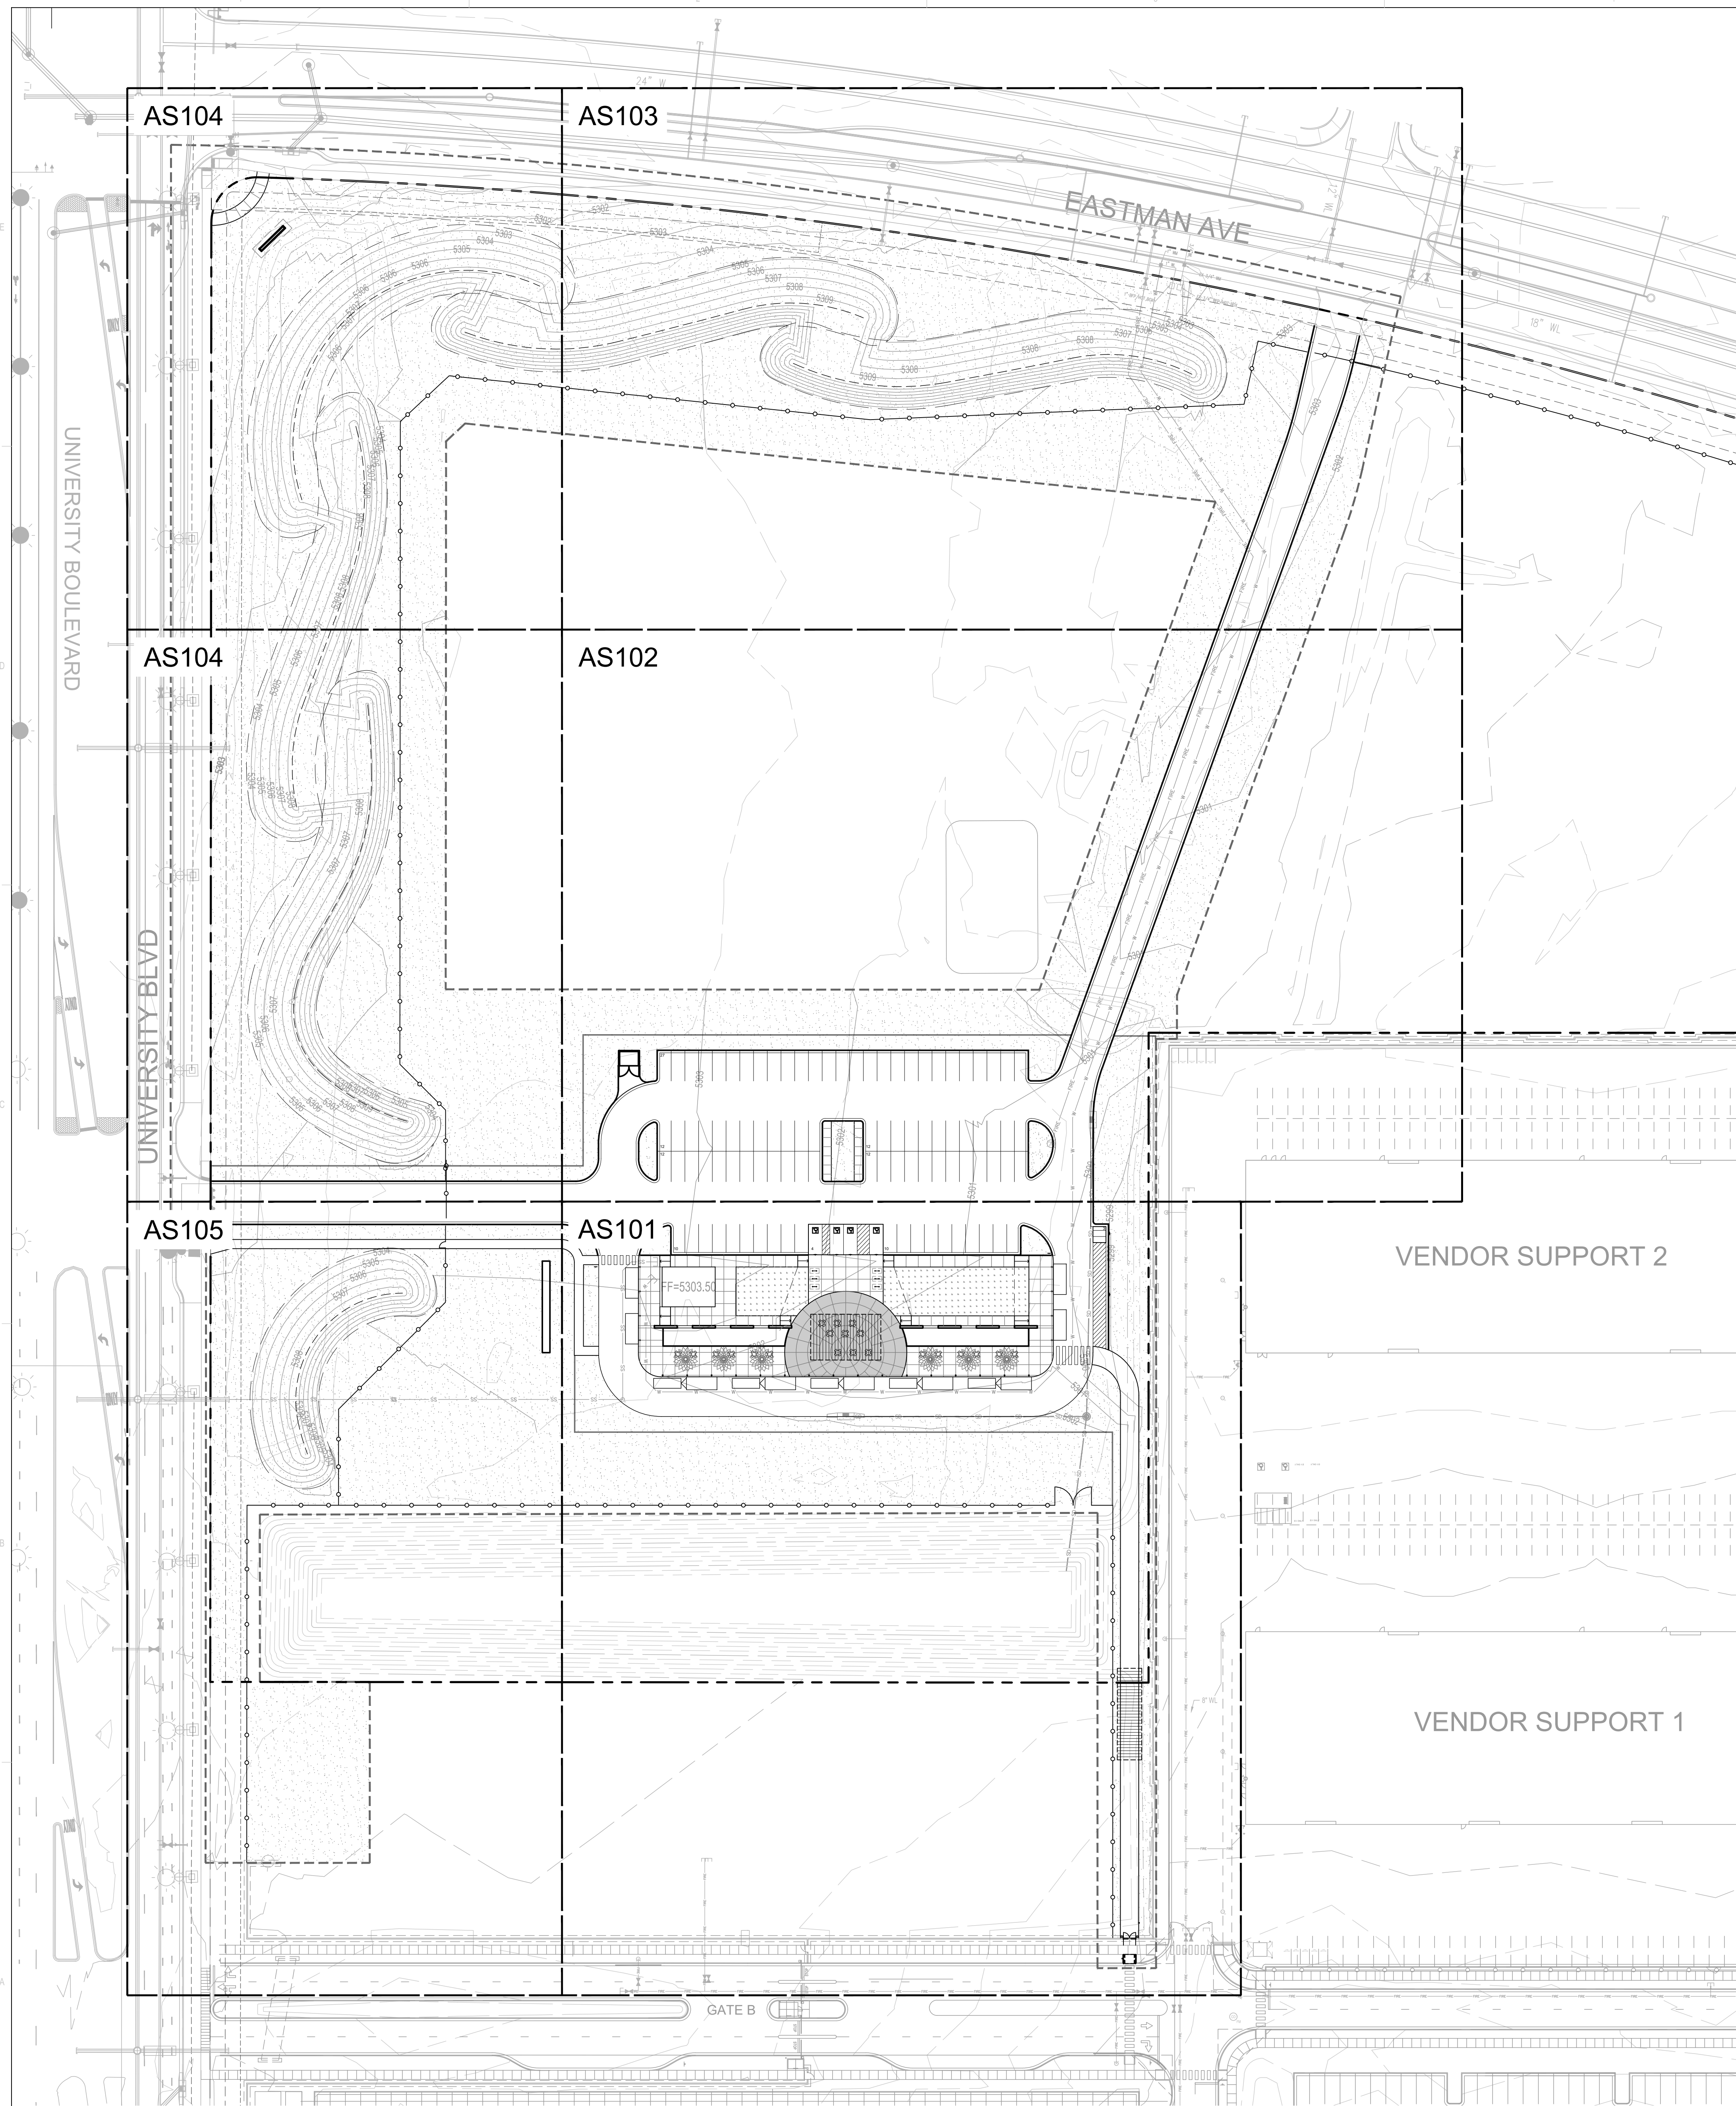

NETFLIX STUDIOS ALBUQUERQUE  
 Moon Project  
 5650 University Blvd SE  
 Albuquerque, NM 87106

REVIEW SET

REVISIONS

- △
- △
- △
- △
- △
- △

DRAWN BY: BG, DL, EH  
 REVIEWED BY: JS  
 DATE: 5/5/2025  
 PROJECT NO.: 20-0072.020

DRAWING NAME  
 OVERALL SITE PLAN

SHEET NO.  
 AS100

GENERAL SHEET NOTES

SEE GENERAL NOTES ON AS100


SHEET KEYNOTES

CODE	DESCRIPTION
1	EXISTING ASPHALT
2	EXISTING CONCRETE DRIVEPAD
3	EXISTING CURB AND GUTTER
4	EXISTING SIDEWALK
5	EXISTING CURB RAMP
6	EXISTING LANDSCAPED AREA
7	EXISTING WALL
8	ASPHALT PAVEMENT, SEE CIVIL
9	ASPHALT TRAIL, SEE CIVIL
10	CONCRETE SIDEWALK, SEE CIVIL
11	CONCRETE CURB AND GUTTER, SEE CIVIL
12	CONCRETE HEADER CURB, SEE CIVIL
13	FIRE HYDRANT, SEE CIVIL
14	CONCRETE BUILDING APRON, SEE D6/AS501
15	CONCRETE CURB RAMP TYPE A, SEE A3/AS501
16	CONCRETE CURB RAMP TYPE B, SEE D3/AS501
17	ACCESSIBLE PARKING, SEE C3/AS501
18	PARKING STRIPING, SEE D4/AS501
19	TRAFFIC CONTROL STRIPING, SEE D4/AS501
20	PAINTED PEDESTRIAN CROSSWALK, SEE B4/AS501
21	RESTROOM BUILDING, SEE ARCHITECTURAL
22	DUMPSTER ENCLOSURE, SEE E1/AS501
23	MONUMENT SIGN, SEE A1/AS502
24	18" CONCRETE MOWCURB, SEE B2/AS501
25	CONCRETE SEATWALL, SEE A5/AS501
26	6" CONCRETE MOW CURB, SEE A2/AS501
27	AMERICAN OUTDOORS CUSTOM METAL PERGOLA
28	FREESTANDING TABLE AND CHAIRS
29	MAGLIN COROLLE PLANTER WITH TRELLIS
30	PIPE BOLLARD, SEE B5/AS501
31	FOOD TRUCK HOOKUP, SEE AS501
32	6' HEIGHT METAL PICKET FENCE, SEE C2/AS501
33	6' HEIGHT METAL PICKET CANTILEVER ROLLING GATE, SEE SPECS
34	6' HEIGHT SWING GATE WITH PANIC HARDWARE AND KEYPAD LATCH, SEE C1/AS501
35	6' HEIGHT METAL PICKET SWING GATE, SEE E1/AS501
36	SCULPTURE, OWNER PROVIDED OWNER INSTALLED
37	SYNTHETIC TURF, SEE C6/AS501
38	BIKE RACK
39	AUTOMATED SWING GATE, SEE B1/AS502
40	KEY CARD PEDESTAL FOR AUTOMATED GATE
41	SITE SIGNAGE: MOTORCYCLE PARKING
42	SITE SIGNAGE: GOLF CART PARKING
43	SITE SIGNAGE: FOOD TRUCKS AND SERVICE VEHICLES ONLY

SEAL




PROJECT

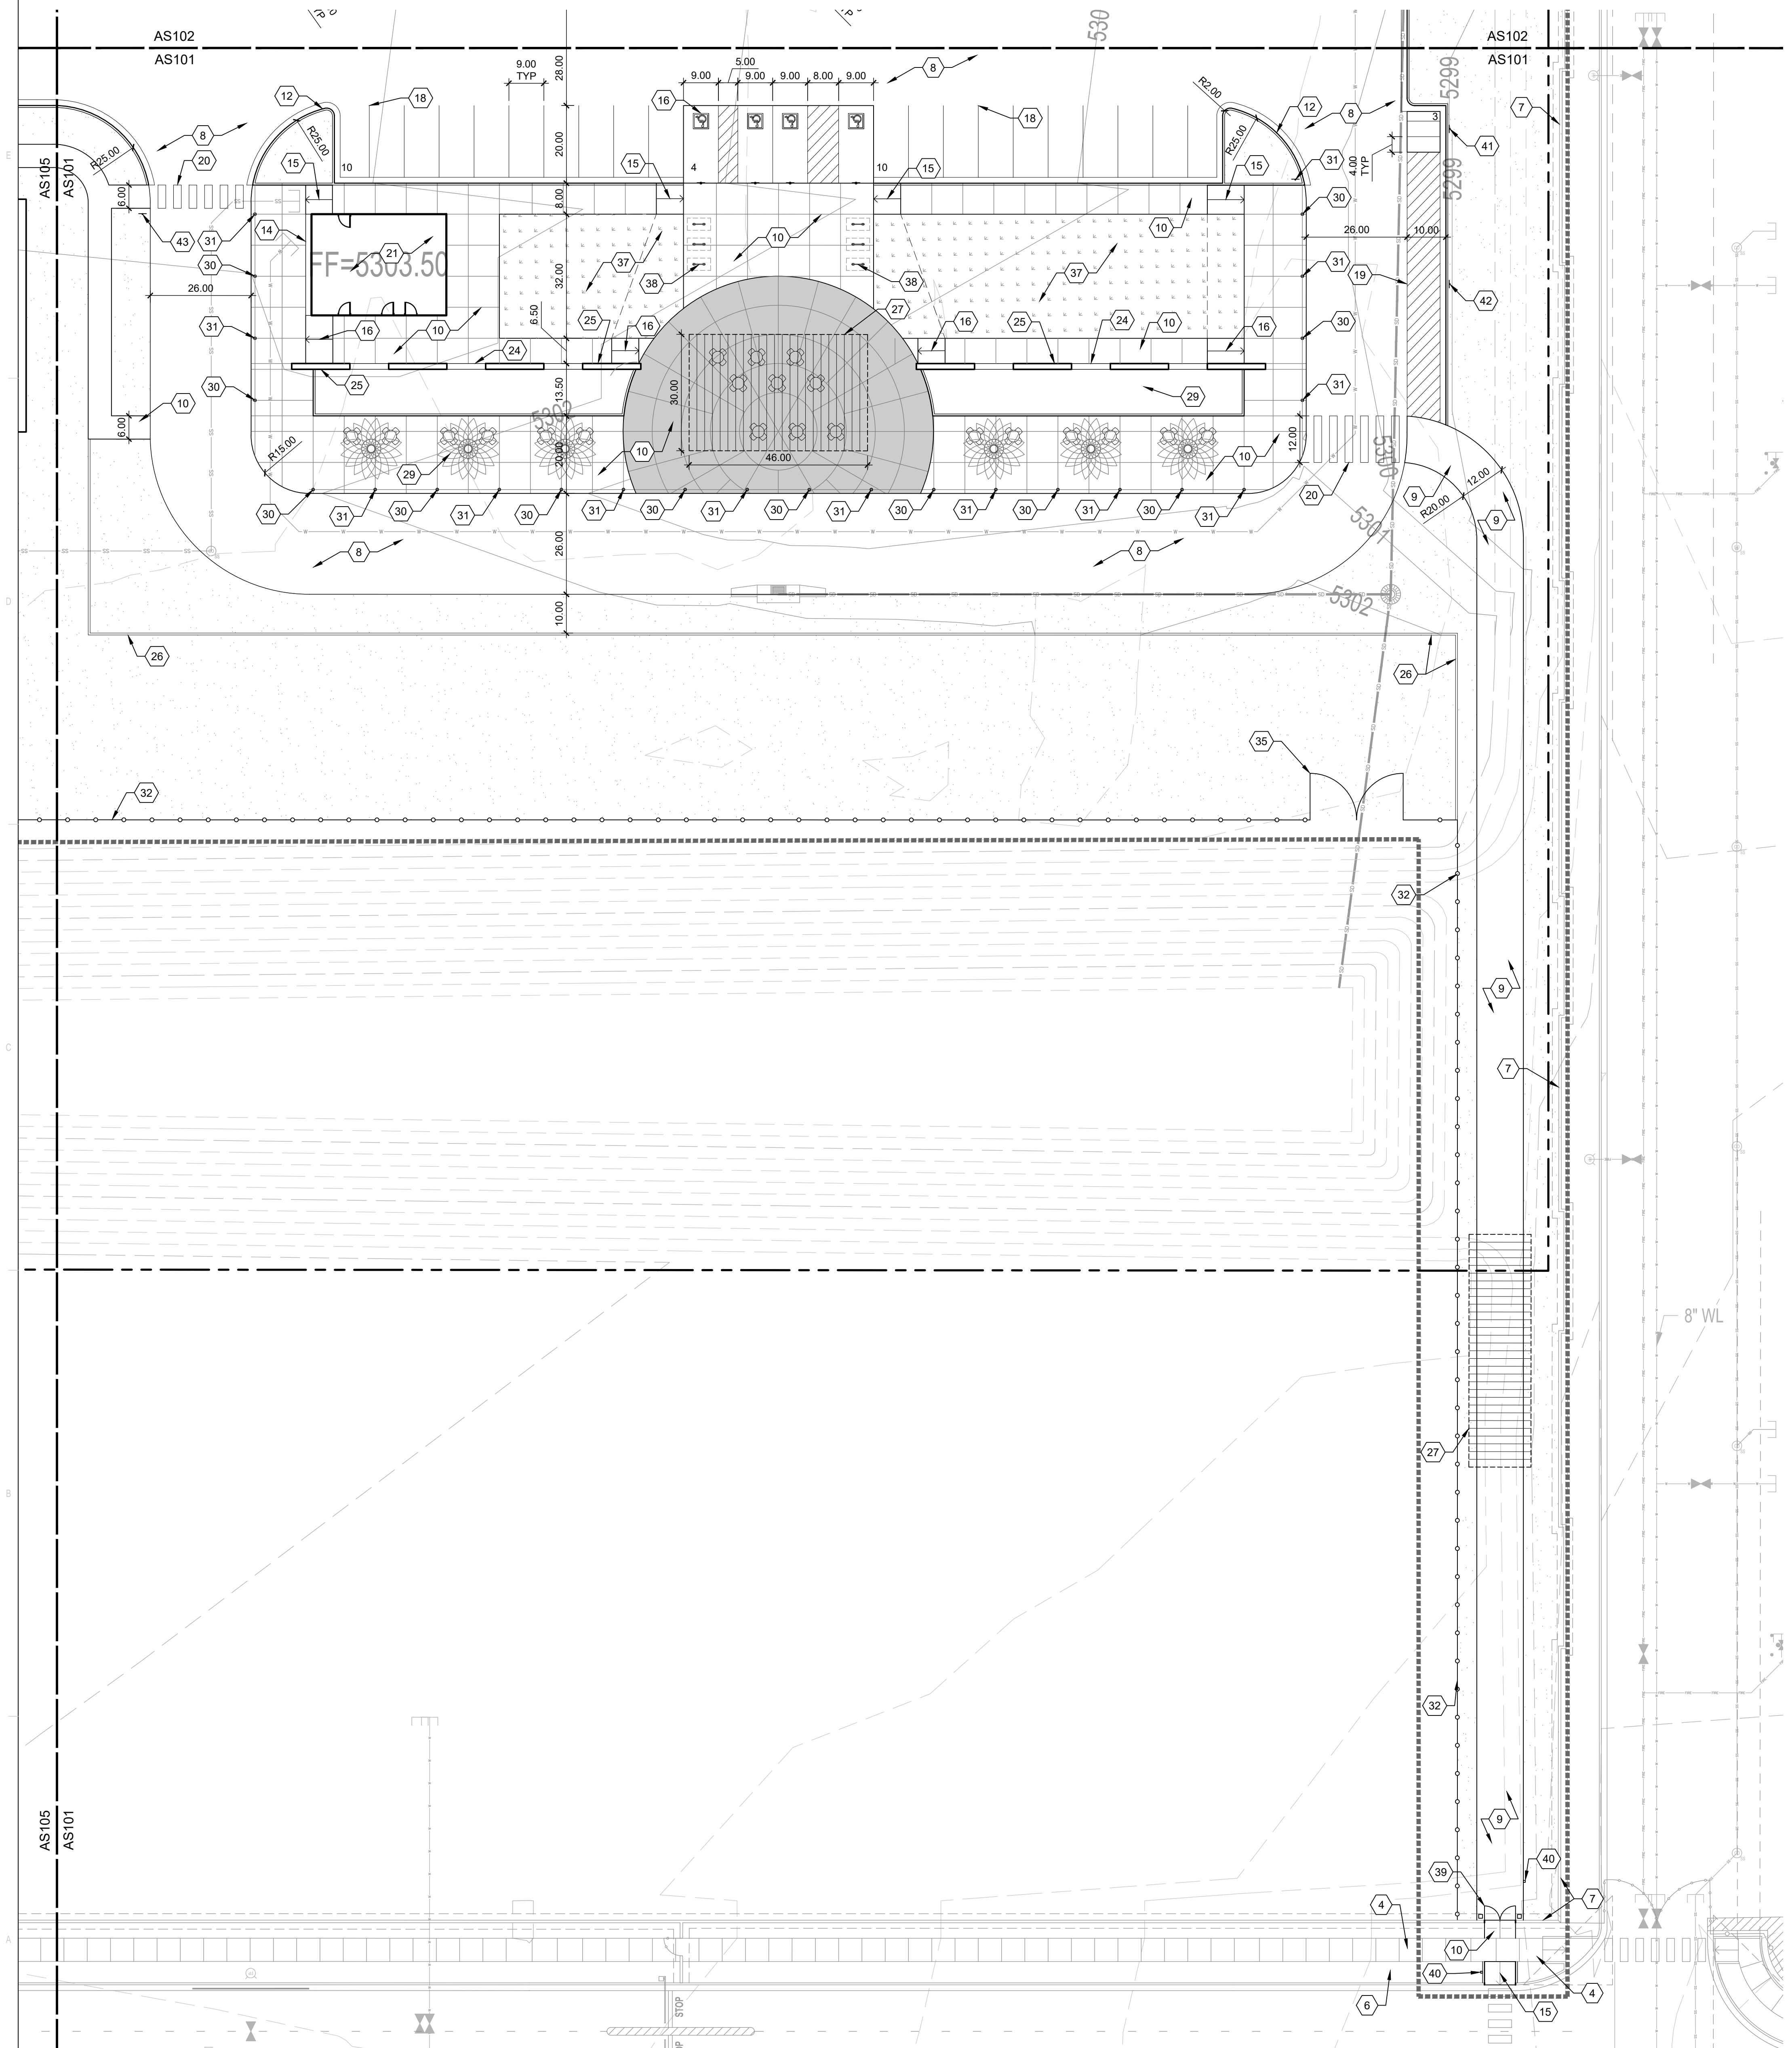

LEGEND

	MATCH LINE
	LIMITS OF WORK
	PROPERTY LINE
	10' ELECTRICAL EASEMENT
	10' UTILITY EASEMENT
	LANDSCAPE AREA, SEE LANDSCAPE PLANS
	INTEGRAL COLOR CONCRETE, COLOR: TBD
	MAGLIN COROLLE PLANTER WITH TRELLIS
	FREESTANDING TABLE AND CHAIRS

KEYPLAN

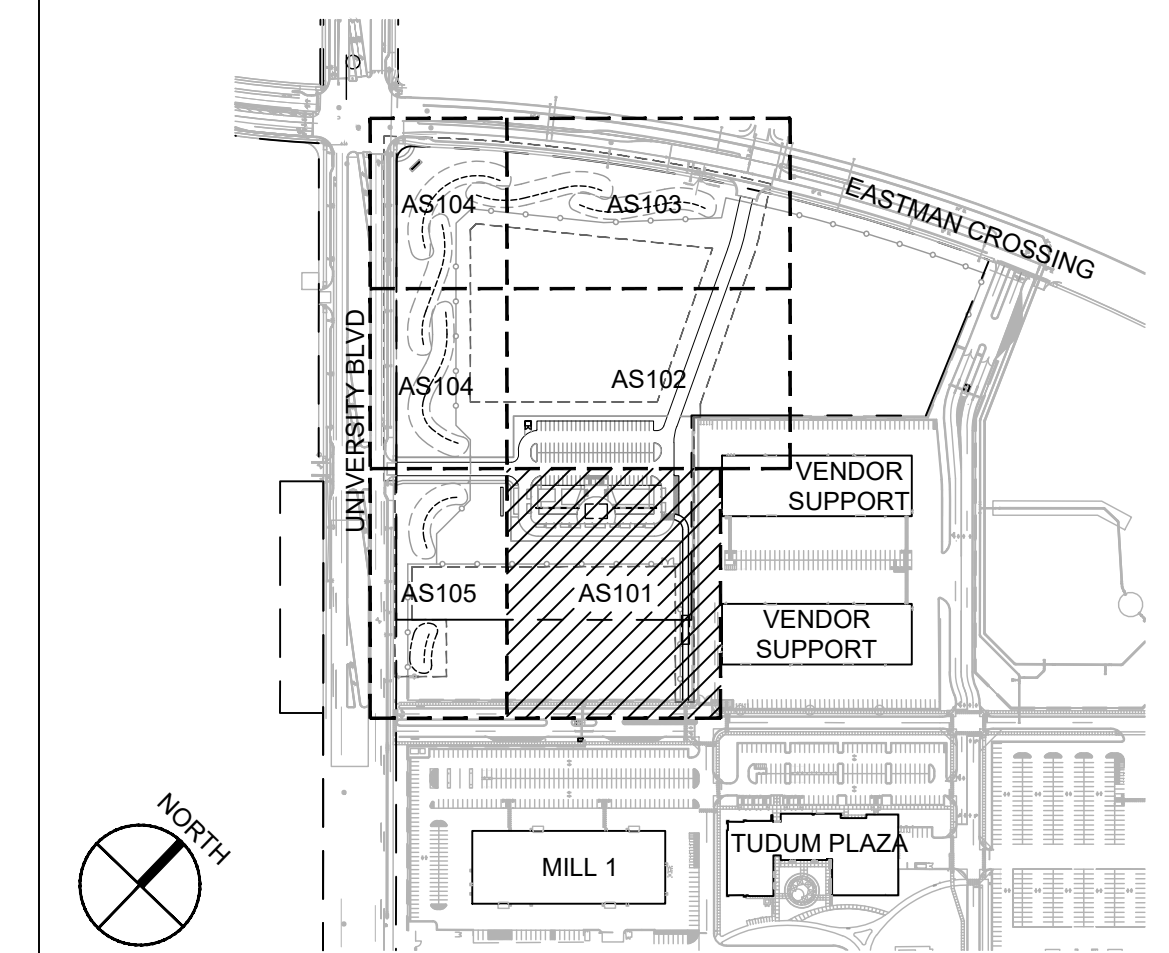

NETFLIX STUDIOS ALBUQUERQUE  
Moon Project  
5650 University Blvd SE  
Albuquerque, NM 87106

REVIEW SET

REVISIONS	
△	
△	
△	
△	
△	
△	

DRAWN BY	BG
REVIEWED BY	JS
DATE	5/5/2025
PROJECT NO.	20-0072.020

DRAWING NAME  
SITE PLAN

SHEET NO.  
AS101



A1 SITE PLAN

GENERAL SHEET NOTES

SEE GENERAL NOTES ON AS100


SHEET KEYNOTES

CODE	DESCRIPTION
1	EXISTING ASPHALT
2	EXISTING CONCRETE DRIVEPAD
3	EXISTING CURB AND GUTTER
4	EXISTING SIDEWALK
5	EXISTING CURB RAMP
6	EXISTING LANDSCAPED AREA
7	EXISTING WALL
8	ASPHALT PAVEMENT, SEE CIVIL
9	ASPHALT TRAIL, SEE CIVIL
10	CONCRETE SIDEWALK, SEE CIVIL
11	CONCRETE CURB AND GUTTER, SEE CIVIL
12	CONCRETE HEADER CURB, SEE CIVIL
13	FIRE HYDRANT, SEE CIVIL
14	CONCRETE BUILDING APRON, SEE D6/AS501
15	CONCRETE CURB RAMP TYPE A, SEE A3/AS501
16	CONCRETE CURB RAMP TYPE B, SEE D3/AS501
17	ACCESSIBLE PARKING, SEE C3/AS501
18	PARKING STRIPING, SEE D4/AS501
19	TRAFFIC CONTROL STRIPING, SEE D4/AS501
20	PAINTED PEDESTRIAN CROSSWALK, SEE B4/AS501
21	RESTROOM BUILDING, SEE ARCHITECTURAL
22	DUMPSTER ENCLOSURE, SEE E1/AS501
23	MONUMENT SIGN, SEE A1/AS502
24	18" CONCRETE MOWCURB, SEE B2/AS501
25	CONCRETE SEATWALL, SEE A5/AS501
26	6" CONCRETE MOW CURB, SEE A2/AS501
27	AMERICAN OUTDOORS CUSTOM METAL PERGOLA
28	FREESTANDING TABLE AND CHAIRS
29	MAGLIN COROLLE PLANTER WITH TRELIS
30	PIPE BOLLARD, SEE B5/AS501
31	FOOD TRUCK HOOKUP, SEE AS501
32	6' HEIGHT METAL PICKET FENCE, SEE C2/AS501
33	6' HEIGHT METAL PICKET CANTILEVER ROLLING GATE, SEE SPECS
34	6' HEIGHT SWING GATE WITH PANIC HARDWARE AND KEYPAD LATCH, SEE C1/AS501
35	6' HEIGHT METAL PICKET SWING GATE, SEE E1/AS501
36	SCULPTURE, OWNER PROVIDED OWNER INSTALLED
37	SYNTHETIC TURF, SEE C6/AS501
38	BIKE RACK
39	AUTOMATED SWING GATE, SEE B1/AS502
40	KEY CARD PEDESTAL FOR AUTOMATED GATE
41	SITE SIGNAGE: MOTORCYCLE PARKING
42	SITE SIGNAGE: GOLF CART PARKING
43	SITE SIGNAGE: FOOD TRUCKS AND SERVICE VEHICLES ONLY

SEAL




PROJECT

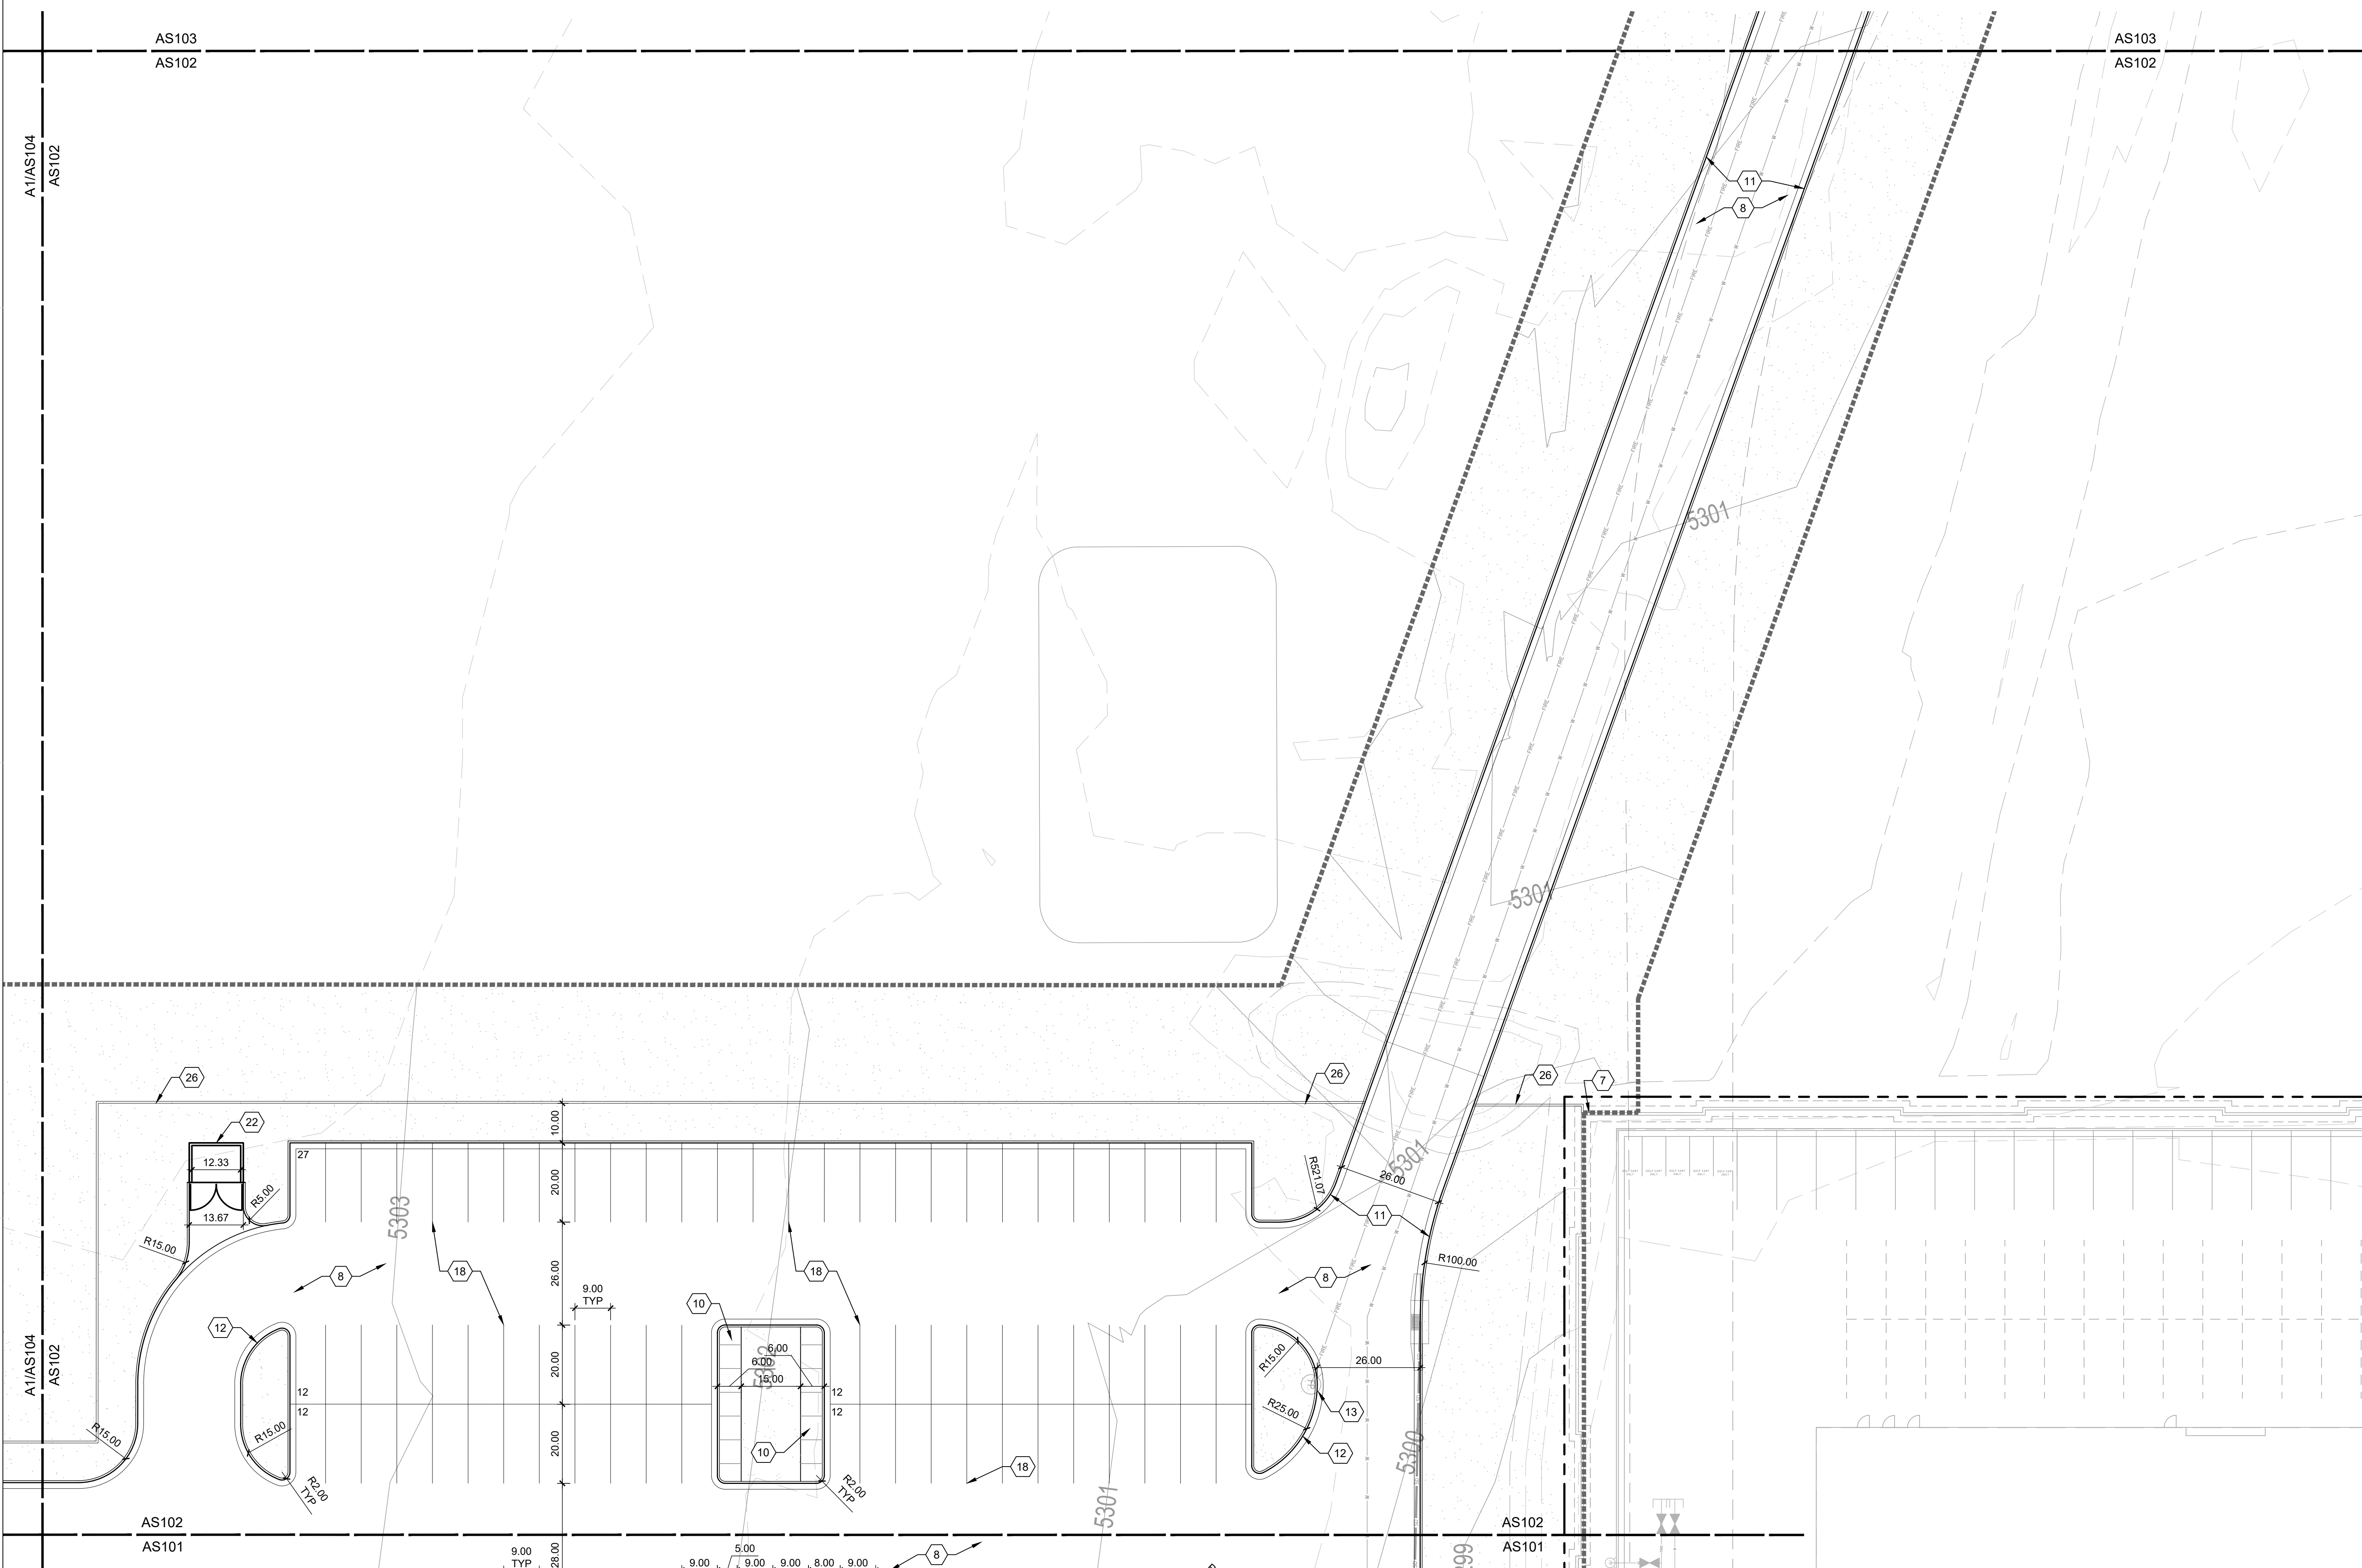

LEGEND

	MATCH LINE
	LIMITS OF WORK
	PROPERTY LINE
	10' ELECTRICAL EASEMENT
	10' UTILITY EASEMENT
	LANDSCAPE AREA, SEE LANDSCAPE PLANS
	INTEGRAL COLOR CONCRETE, COLOR: TBD
	MAGLIN COROLLE PLANTER WITH TRELIS
	FREESTANDING TABLE AND CHAIRS

KEYPLAN

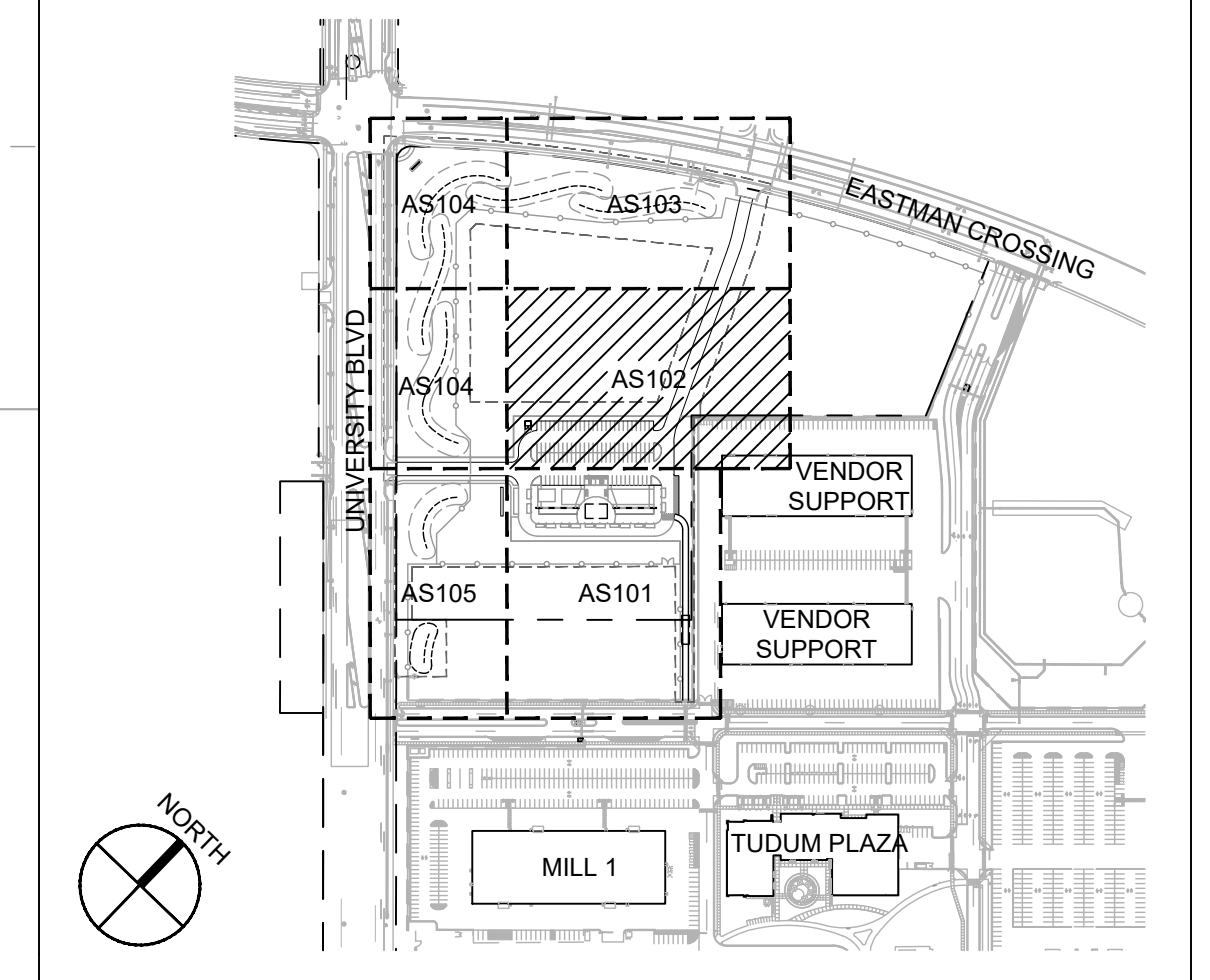

**A1 SITE PLAN**  
1" = 20'-0"

NETFLIX STUDIOS ALBUQUERQUE  
Moon Project  
5650 University Blvd SE  
Albuquerque, NM 87106

REVIEW SET

REVISIONS	DATE	BY

DRAWN BY	BG
REVIEWED BY	JS
DATE	5/5/2025
PROJECT NO.	20-0072.020

DRAWING NAME  
**SITE PLAN**


SHEET NO.  
**AS102**

GENERAL SHEET NOTES

SEE GENERAL NOTES ON AS100

SHEET KEYNOTES

CODE	DESCRIPTION
1	EXISTING ASPHALT
2	EXISTING CONCRETE DRIVEPAD
3	EXISTING CURB AND GUTTER
4	EXISTING SIDEWALK
5	EXISTING CURB RAMP
6	EXISTING LANDSCAPED AREA
7	EXISTING WALL
8	ASPHALT PAVEMENT, SEE CIVIL
9	ASPHALT TRAIL, SEE CIVIL
10	CONCRETE SIDEWALK, SEE CIVIL
11	CONCRETE CURB AND GUTTER, SEE CIVIL
12	CONCRETE HEADER CURB, SEE CIVIL
13	FIRE HYDRANT, SEE CIVIL
14	CONCRETE BUILDING APRON, SEE D6/AS501
15	CONCRETE CURB RAMP TYPE A, SEE A3/AS501
16	CONCRETE CURB RAMP TYPE B, SEE D3/AS501
17	ACCESSIBLE PARKING, SEE C3/AS501
18	PARKING STRIPING, SEE D4/AS501
19	TRAFFIC CONTROL STRIPING, SEE D4/AS501
20	PAINTED PEDESTRIAN CROSSWALK, SEE B4/AS501
21	RESTROOM BUILDING, SEE ARCHITECTURAL
22	DUMPSTER ENCLOSURE, SEE E1/AS501
23	MONUMENT SIGN, SEE A1/AS502
24	18" CONCRETE MOWCURB, SEE B2/AS501
25	CONCRETE SEATWALL, SEE A5/AS501
26	6" CONCRETE MOW CURB, SEE A2/AS501
27	AMERICAN OUTDOORS CUSTOM METAL PERGOLA
28	FREESTANDING TABLE AND CHAIRS
29	MAGLIN COROLLE PLANTER WITH TRELLIS
30	PIPE BOLLARD, SEE B5/AS501
31	FOOD TRUCK HOOKUP, SEE AS501
32	6' HEIGHT METAL PICKET FENCE, SEE C2/AS501
33	6' HEIGHT METAL PICKET CANTILEVER ROLLING GATE, SEE SPECS
34	6' HEIGHT SWING GATE WITH PANIC HARDWARE AND KEYS LATCH, SEE C1/AS501
35	6' HEIGHT METAL PICKET SWING GATE, SEE E1/AS501
36	SCULPTURE, OWNER PROVIDED OWNER INSTALLED
37	SYNTHETIC TURF, SEE C8/AS501
38	BIKE RACK
39	AUTOMATED SWING GATE, SEE B1/AS502
40	KEY CARD PEDESTAL FOR AUTOMATED GATE
41	SITE SIGNAGE: MOTORCYCLE PARKING
42	SITE SIGNAGE: GOLF CART PARKING
43	SITE SIGNAGE: FOOD TRUCKS AND SERVICE VEHICLES ONLY

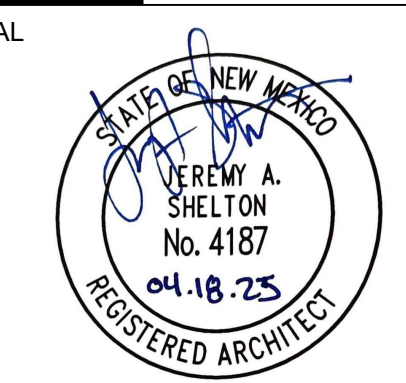


PROJECT



LEGEND

	MATCH LINE
	LIMITS OF WORK
	PROPERTY LINE
	10' ELECTRICAL EASEMENT
	10' UTILITY EASEMENT
	LANDSCAPE AREA, SEE LANDSCAPE PLANS
	INTEGRAL COLOR CONCRETE, COLOR: TBD
	MAGLIN COROLLE PLANTER WITH TRELLIS
	FREESTANDING TABLE AND CHAIRS

KEYPLAN

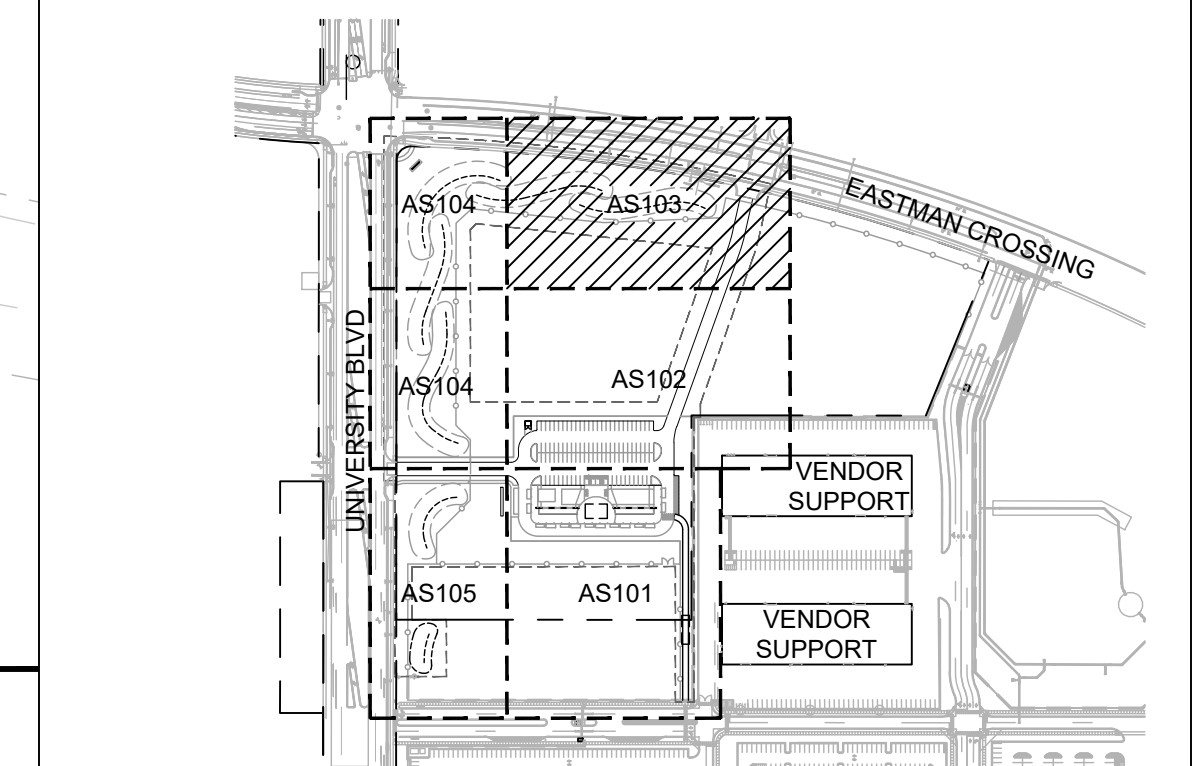

NETFLIX STUDIOS ALBUQUERQUE  
Moon Project  
5650 University Blvd SE  
Albuquerque, NM 87106

REVIEW SET

REVISIONS
△
△
△
△
△
△

DRAWN BY	BG
REVIEWED BY	JS
DATE	5/5/2025
PROJECT NO.	20-0072.020

DRAWING NAME  
SITE PLAN

SHEET NO.  
AS103

**A1 SITE PLAN**  
 1" = 20'-0"


GENERAL SHEET NOTES

SEE GENERAL NOTES ON AS100


SHEET KEYNOTES

CODE	DESCRIPTION
1	EXISTING ASPHALT
2	EXISTING CONCRETE DRIVEPAD
3	EXISTING CURB AND GUTTER
4	EXISTING SIDEWALK
5	EXISTING CURB RAMP
6	EXISTING LANDSCAPED AREA
7	EXISTING WALL
8	ASPHALT PAVEMENT, SEE CIVIL
9	ASPHALT TRAIL, SEE CIVIL
10	CONCRETE SIDEWALK, SEE CIVIL
11	CONCRETE CURB AND GUTTER, SEE CIVIL
12	CONCRETE HEADER CURB, SEE CIVIL
13	FIRE HYDRANT, SEE CIVIL
14	CONCRETE BUILDING APRON, SEE D6/AS501
15	CONCRETE CURB RAMP TYPE A, SEE A3/AS501
16	CONCRETE CURB RAMP TYPE B, SEE D3/AS501
17	ACCESSIBLE PARKING, SEE C3/AS501
18	PARKING STRIPING, SEE D4/AS501
19	TRAFFIC CONTROL STRIPING, SEE D4/AS501
20	PAINTED PEDESTRIAN CROSSWALK, SEE B4/AS501
21	RESTROOM BUILDING, SEE ARCHITECTURAL
22	DUMPSTER ENCLOSURE, SEE E1/AS501
23	MONUMENT SIGN, SEE A1/AS502
24	18" CONCRETE MOWCURB, SEE B2/AS501
25	CONCRETE SEATWALL, SEE A5/AS501
26	6" CONCRETE MOW CURB, SEE A2/AS501
27	AMERICANA OUTDOORS CUSTOM METAL PERGOLA
28	FREESTANDING TABLE AND CHAIRS
29	MAGLIN COROLLE PLANTER WITH TRELLIS
30	PIPE BOLLARD, SEE B5/AS501
31	FOOD TRUCK HOOKUP, SEE AS501
32	6' HEIGHT METAL PICKET FENCE, SEE C2/AS501
33	6' HEIGHT METAL PICKET CANTILEVER ROLLING GATE, SEE SPECS
34	6' HEIGHT SWING GATE WITH PANIC HARDWARE AND KEYS LATCH, SEE C1/AS501
35	6' HEIGHT METAL PICKET GATE, SEE E1/AS501
36	SCULPTURE, OWNER PROVIDED OWNER INSTALLED
37	SYNTHETIC TURF, SEE C6/AS501
38	BIKE RACK
39	AUTOMATED SWING GATE, SEE B1/AS502
40	KEY CARD PEDESTAL FOR AUTOMATED GATE
41	SITE SIGNAGE: MOTORCYCLE PARKING
42	SITE SIGNAGE: GOLF CART PARKING
43	SITE SIGNAGE: FOOD TRUCKS AND SERVICE VEHICLES ONLY


SEAL

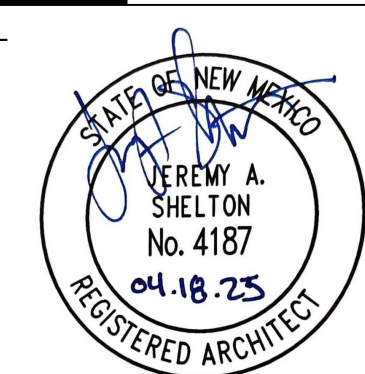

PROJECT

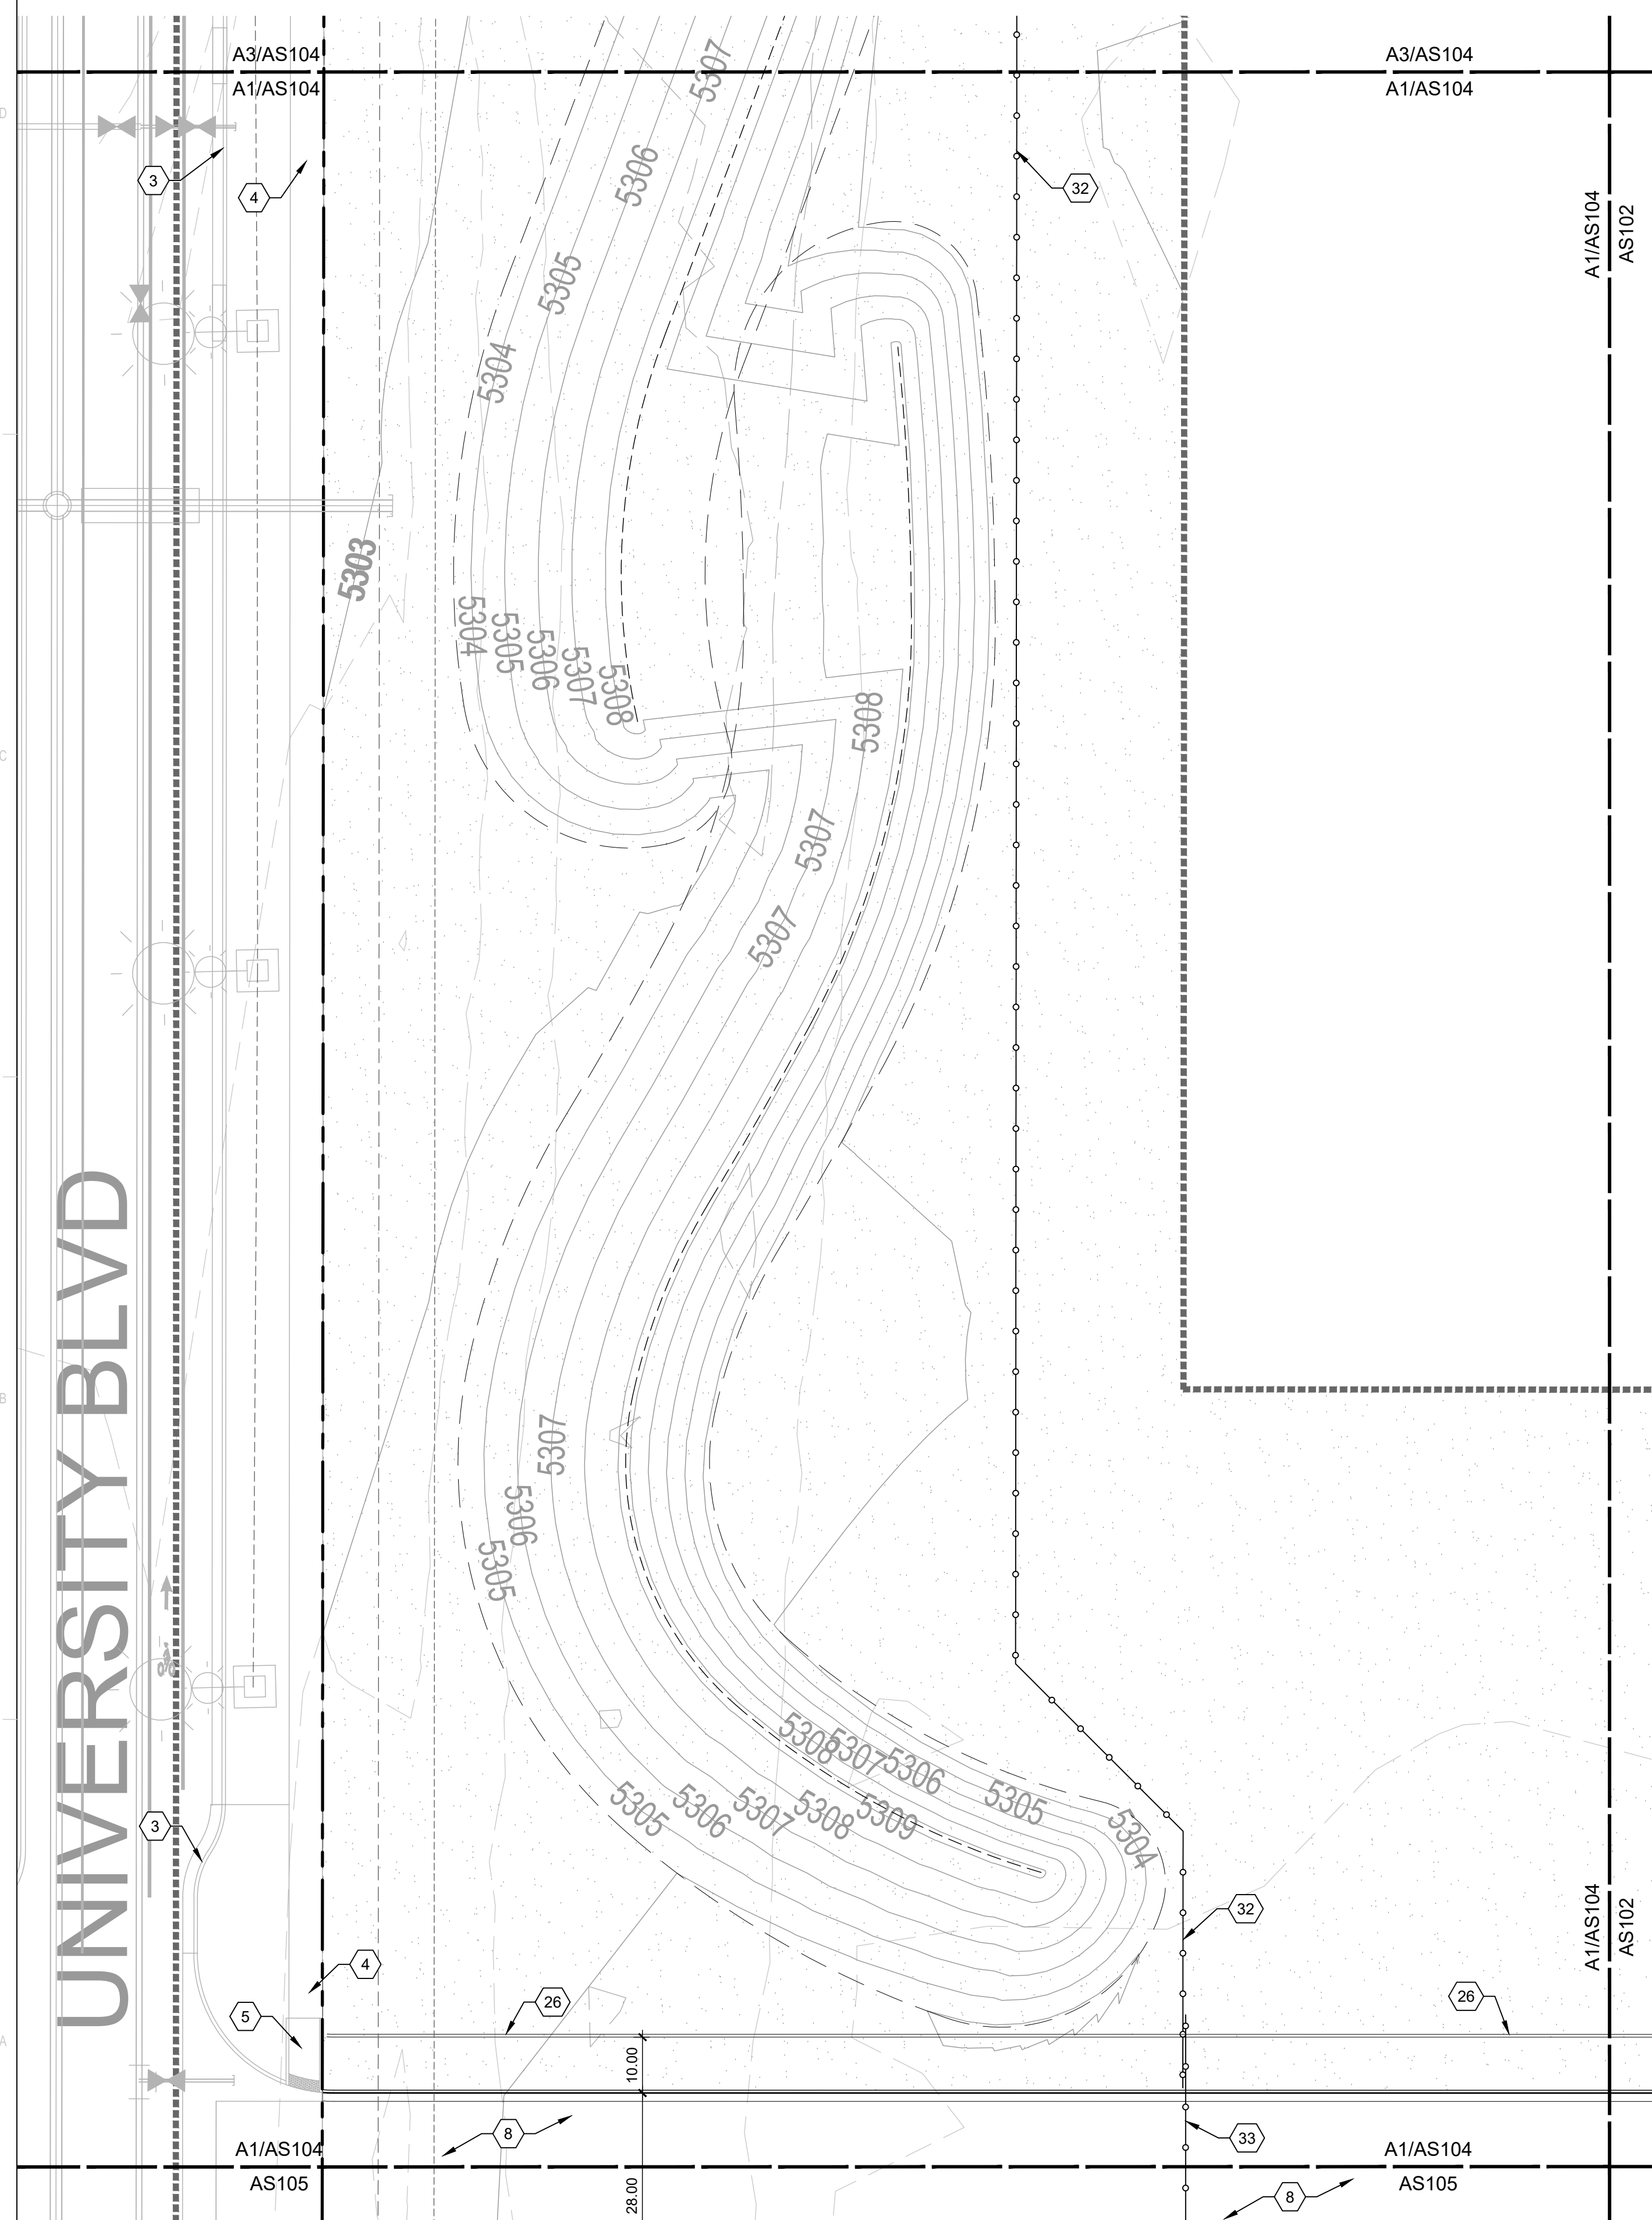

**A1 SITE PLAN**  
1" = 20'-0"  
0 10' 20' 40'

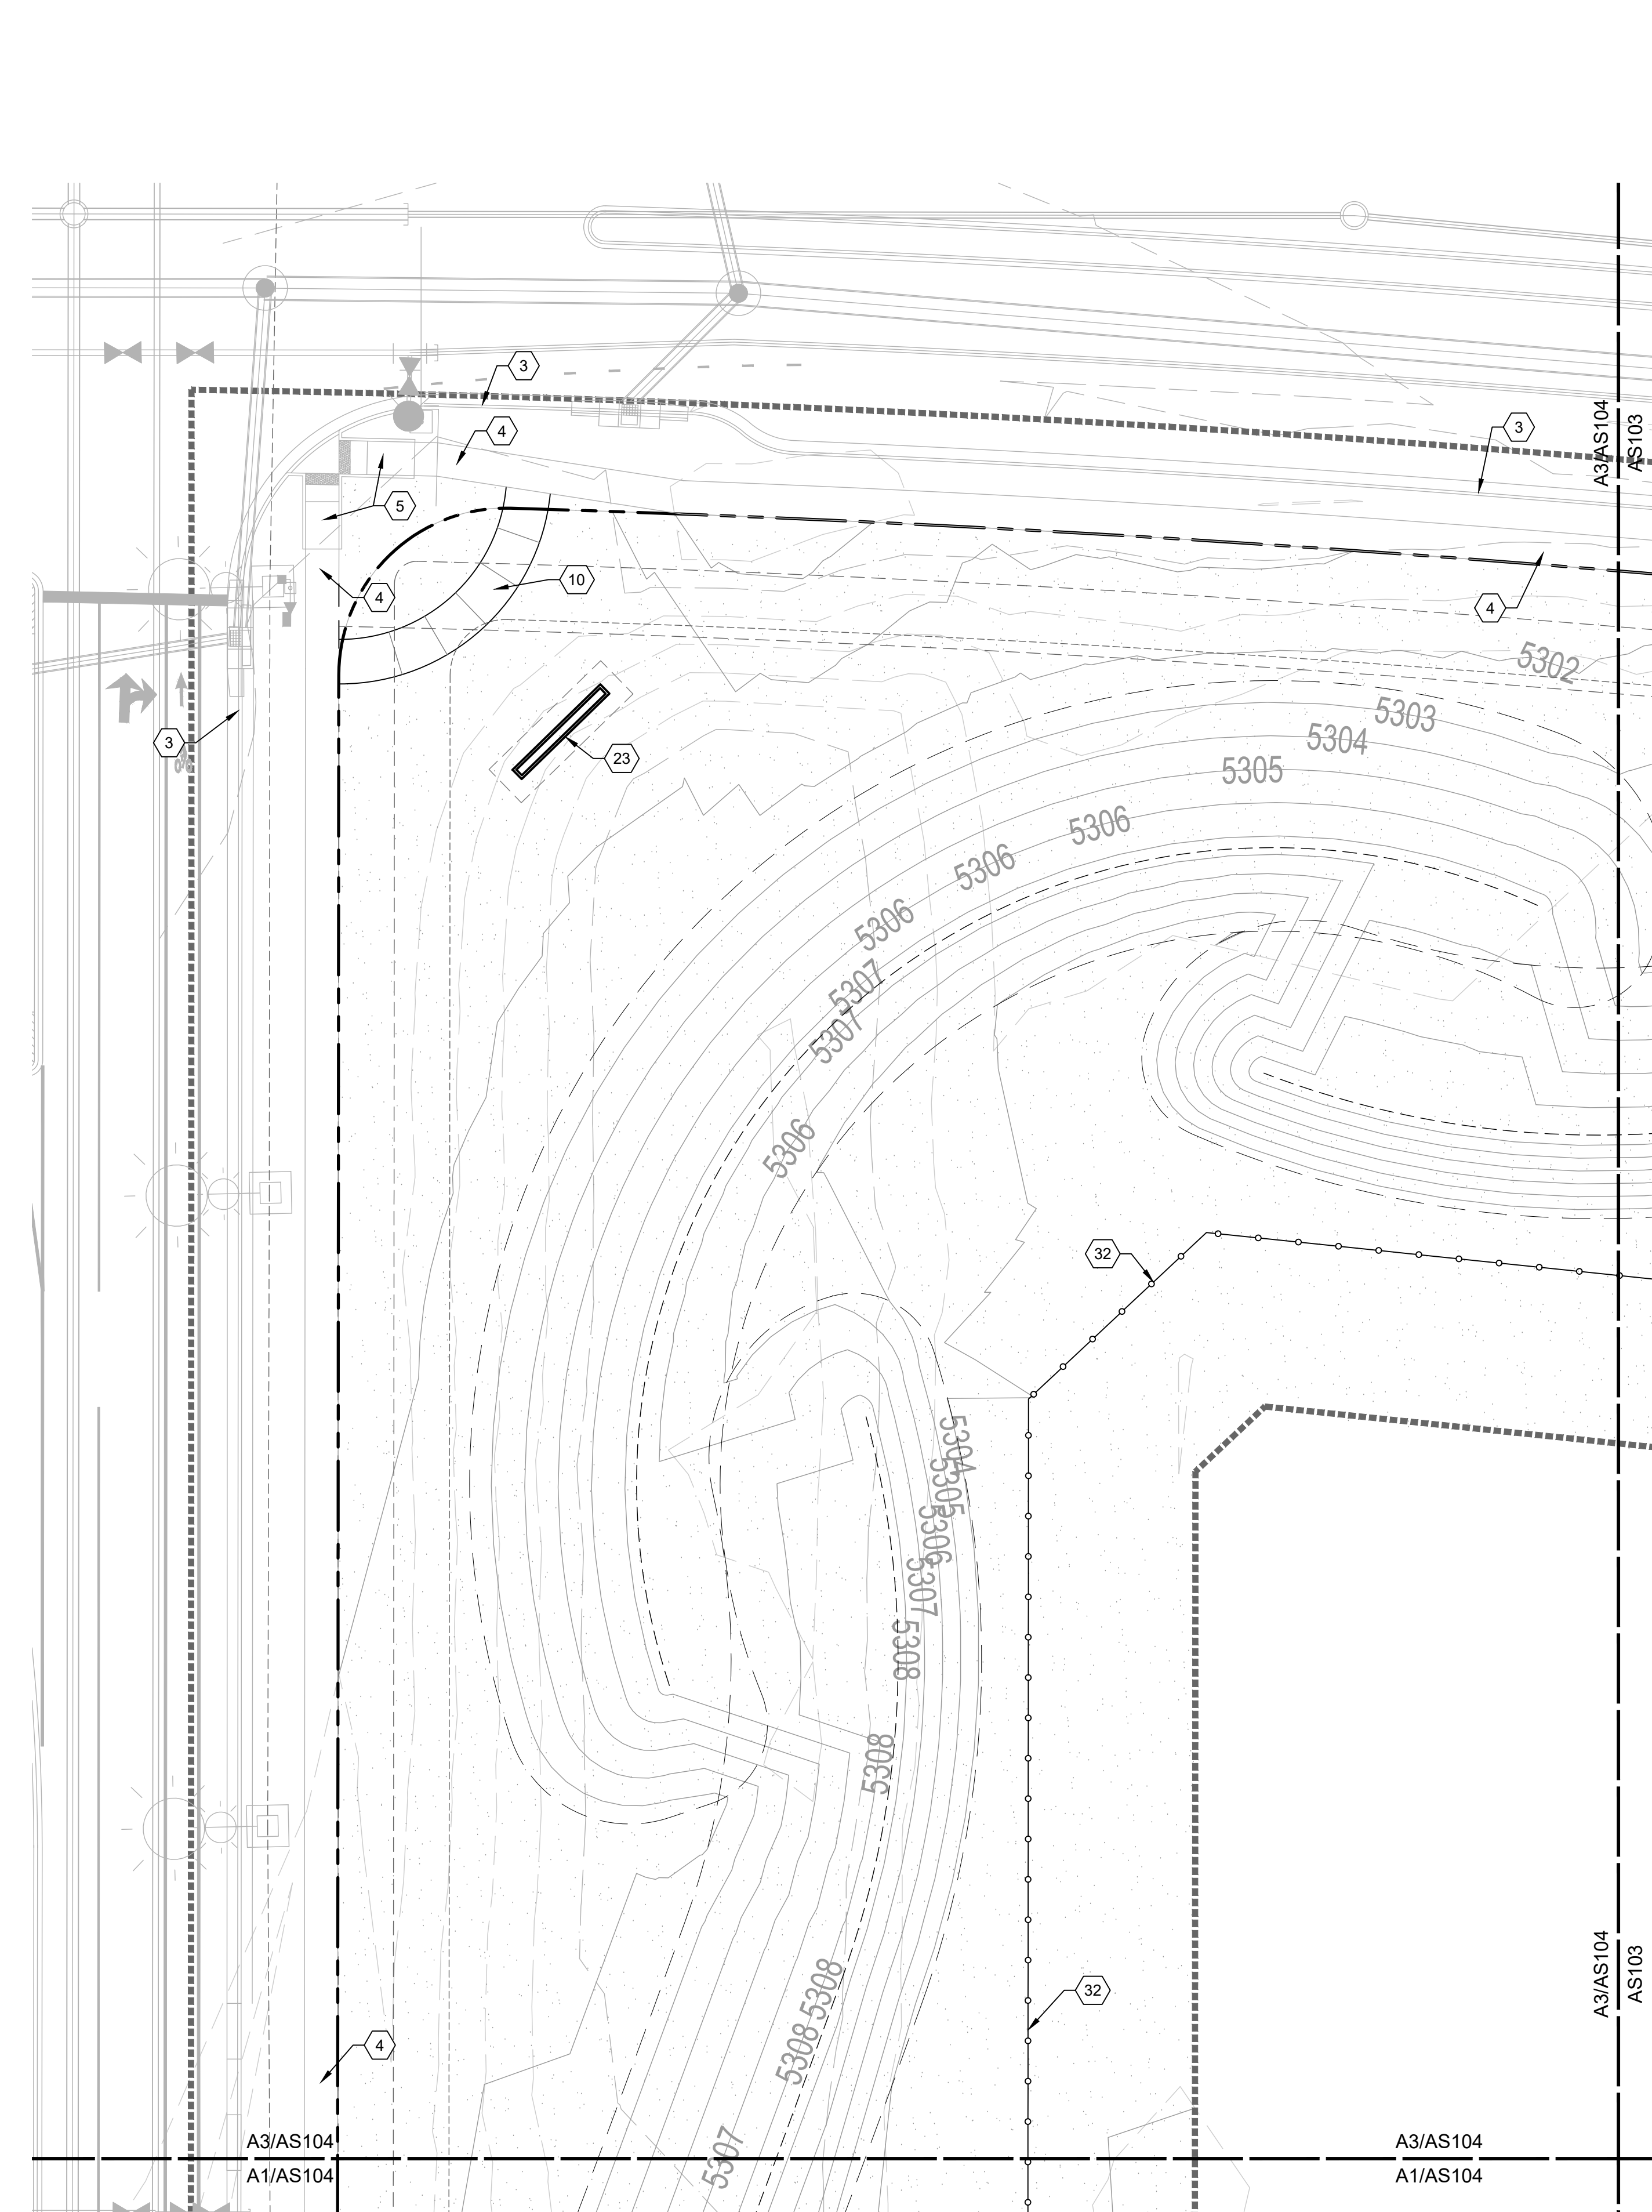


**A3 SITE PLAN**  
1" = 20'-0"  
0 10' 20' 40'

LEGEND

- MATCH LINE
- LIMITS OF WORK
- PROPERTY LINE
- 10' ELECTRICAL EASEMENT
- 10' UTILITY EASEMENT
- LANDSCAPE AREA, SEE LANDSCAPE PLANS
- INTEGRAL COLOR CONCRETE, COLOR: TBD
- MAGLIN COROLLE PLANTER WITH TRELLIS
- FREESTANDING TABLE AND CHAIRS

KEYPLAN

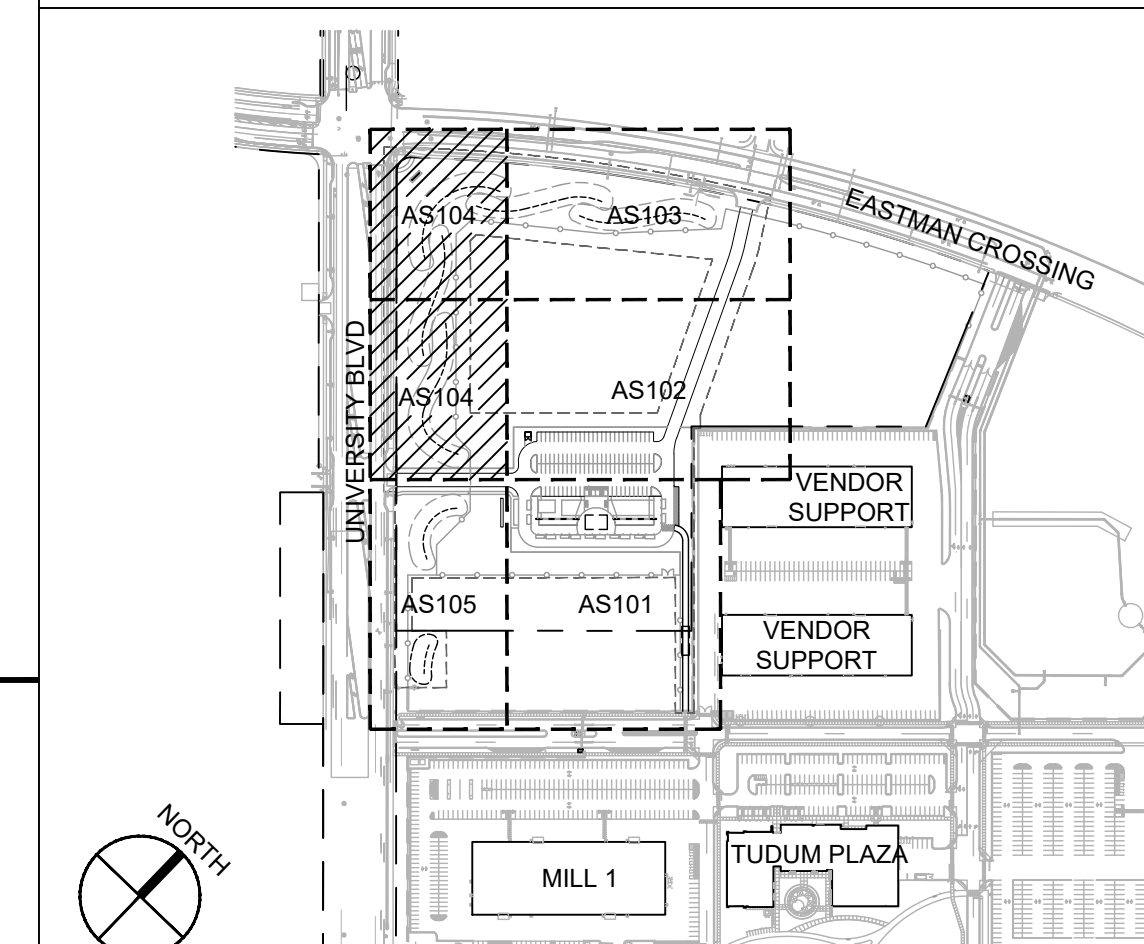

NETFLIX STUDIOS ALBUQUERQUE  
Moon Project  
5650 University Blvd SE  
Albuquerque, NM 87106

REVIEW SET

REVISIONS

- △
- △
- △
- △
- △
- △

DRAWN BY BG

REVIEWED BY JS

DATE 5/5/2025

PROJECT NO. 20-0072.020

DRAWING NAME

SITE PLAN

SHEET NO.

AS104


GENERAL SHEET NOTES

SEE GENERAL NOTES ON AS100


SHEET KEYNOTES

CODE	DESCRIPTION
1	EXISTING ASPHALT
2	EXISTING CONCRETE DRIVEPAD
3	EXISTING CURB AND GUTTER
4	EXISTING SIDEWALK
5	EXISTING CURB RAMP
6	EXISTING LANDSCAPED AREA
7	EXISTING WALL
8	ASPHALT PAVEMENT, SEE CIVIL
9	ASPHALT TRAIL, SEE CIVIL
10	CONCRETE SIDEWALK, SEE CIVIL
11	CONCRETE CURB AND GUTTER, SEE CIVIL
12	CONCRETE HEADER CURB, SEE CIVIL
13	FIRE HYDRANT, SEE CIVIL
14	CONCRETE BUILDING APRON, SEE D6/AS501
15	CONCRETE CURB RAMP TYPE A, SEE A3/AS501
16	CONCRETE CURB RAMP TYPE B, SEE D3/AS501
17	ACCESSIBLE PARKING, SEE C3/AS501
18	PARKING STRIPING, SEE D4/AS501
19	TRAFFIC CONTROL STRIPING, SEE D4/AS501
20	PAINTED PEDESTRIAN CROSSWALK, SEE B4/AS501
21	RESTROOM BUILDING, SEE ARCHITECTURAL
22	DUMPSTER ENCLOSURE, SEE E1/AS501
23	MONUMENT SIGN, SEE A1/AS502
24	18" CONCRETE MOWCURB, SEE B2/AS501
25	CONCRETE SEATWALL, SEE A5/AS501
26	6" CONCRETE MOW CURB, SEE A2/AS501
27	AMERICANA OUTDOORS CUSTOM METAL PERGOLA
28	FREESTANDING TABLE AND CHAIRS
29	MAGLIN COROLLE PLANTER WITH TRELLIS
30	PIPE BOLLARD, SEE B5/AS501
31	FOOD TRUCK HOOKUP, SEE AS501
32	6' HEIGHT METAL PICKET FENCE, SEE C2/AS501
33	6' HEIGHT METAL PICKET CANTILEVER ROLLING GATE, SEE SPECS
34	6' HEIGHT SWING GATE WITH PANIC HARDWARE AND KEYPAD LATCH, SEE C1/AS501
35	6' HEIGHT METAL PICKET SWING GATE, SEE E1/AS501
36	SCULPTURE, OWNER PROVIDED OWNER INSTALLED
37	SYNTHETIC TURF, SEE C8/AS501
38	BIKE RACK
39	AUTOMATED SWING GATE, SEE B1/AS502
40	KEY CARD PEDESTAL FOR AUTOMATED GATE
41	SITE SIGNAGE: MOTORCYCLE PARKING
42	SITE SIGNAGE: GOLF CART PARKING
43	SITE SIGNAGE: FOOD TRUCKS AND SERVICE VEHICLES ONLY

SEAL

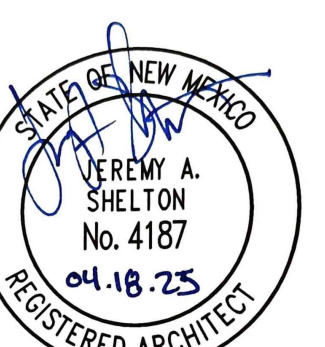


PROJECT

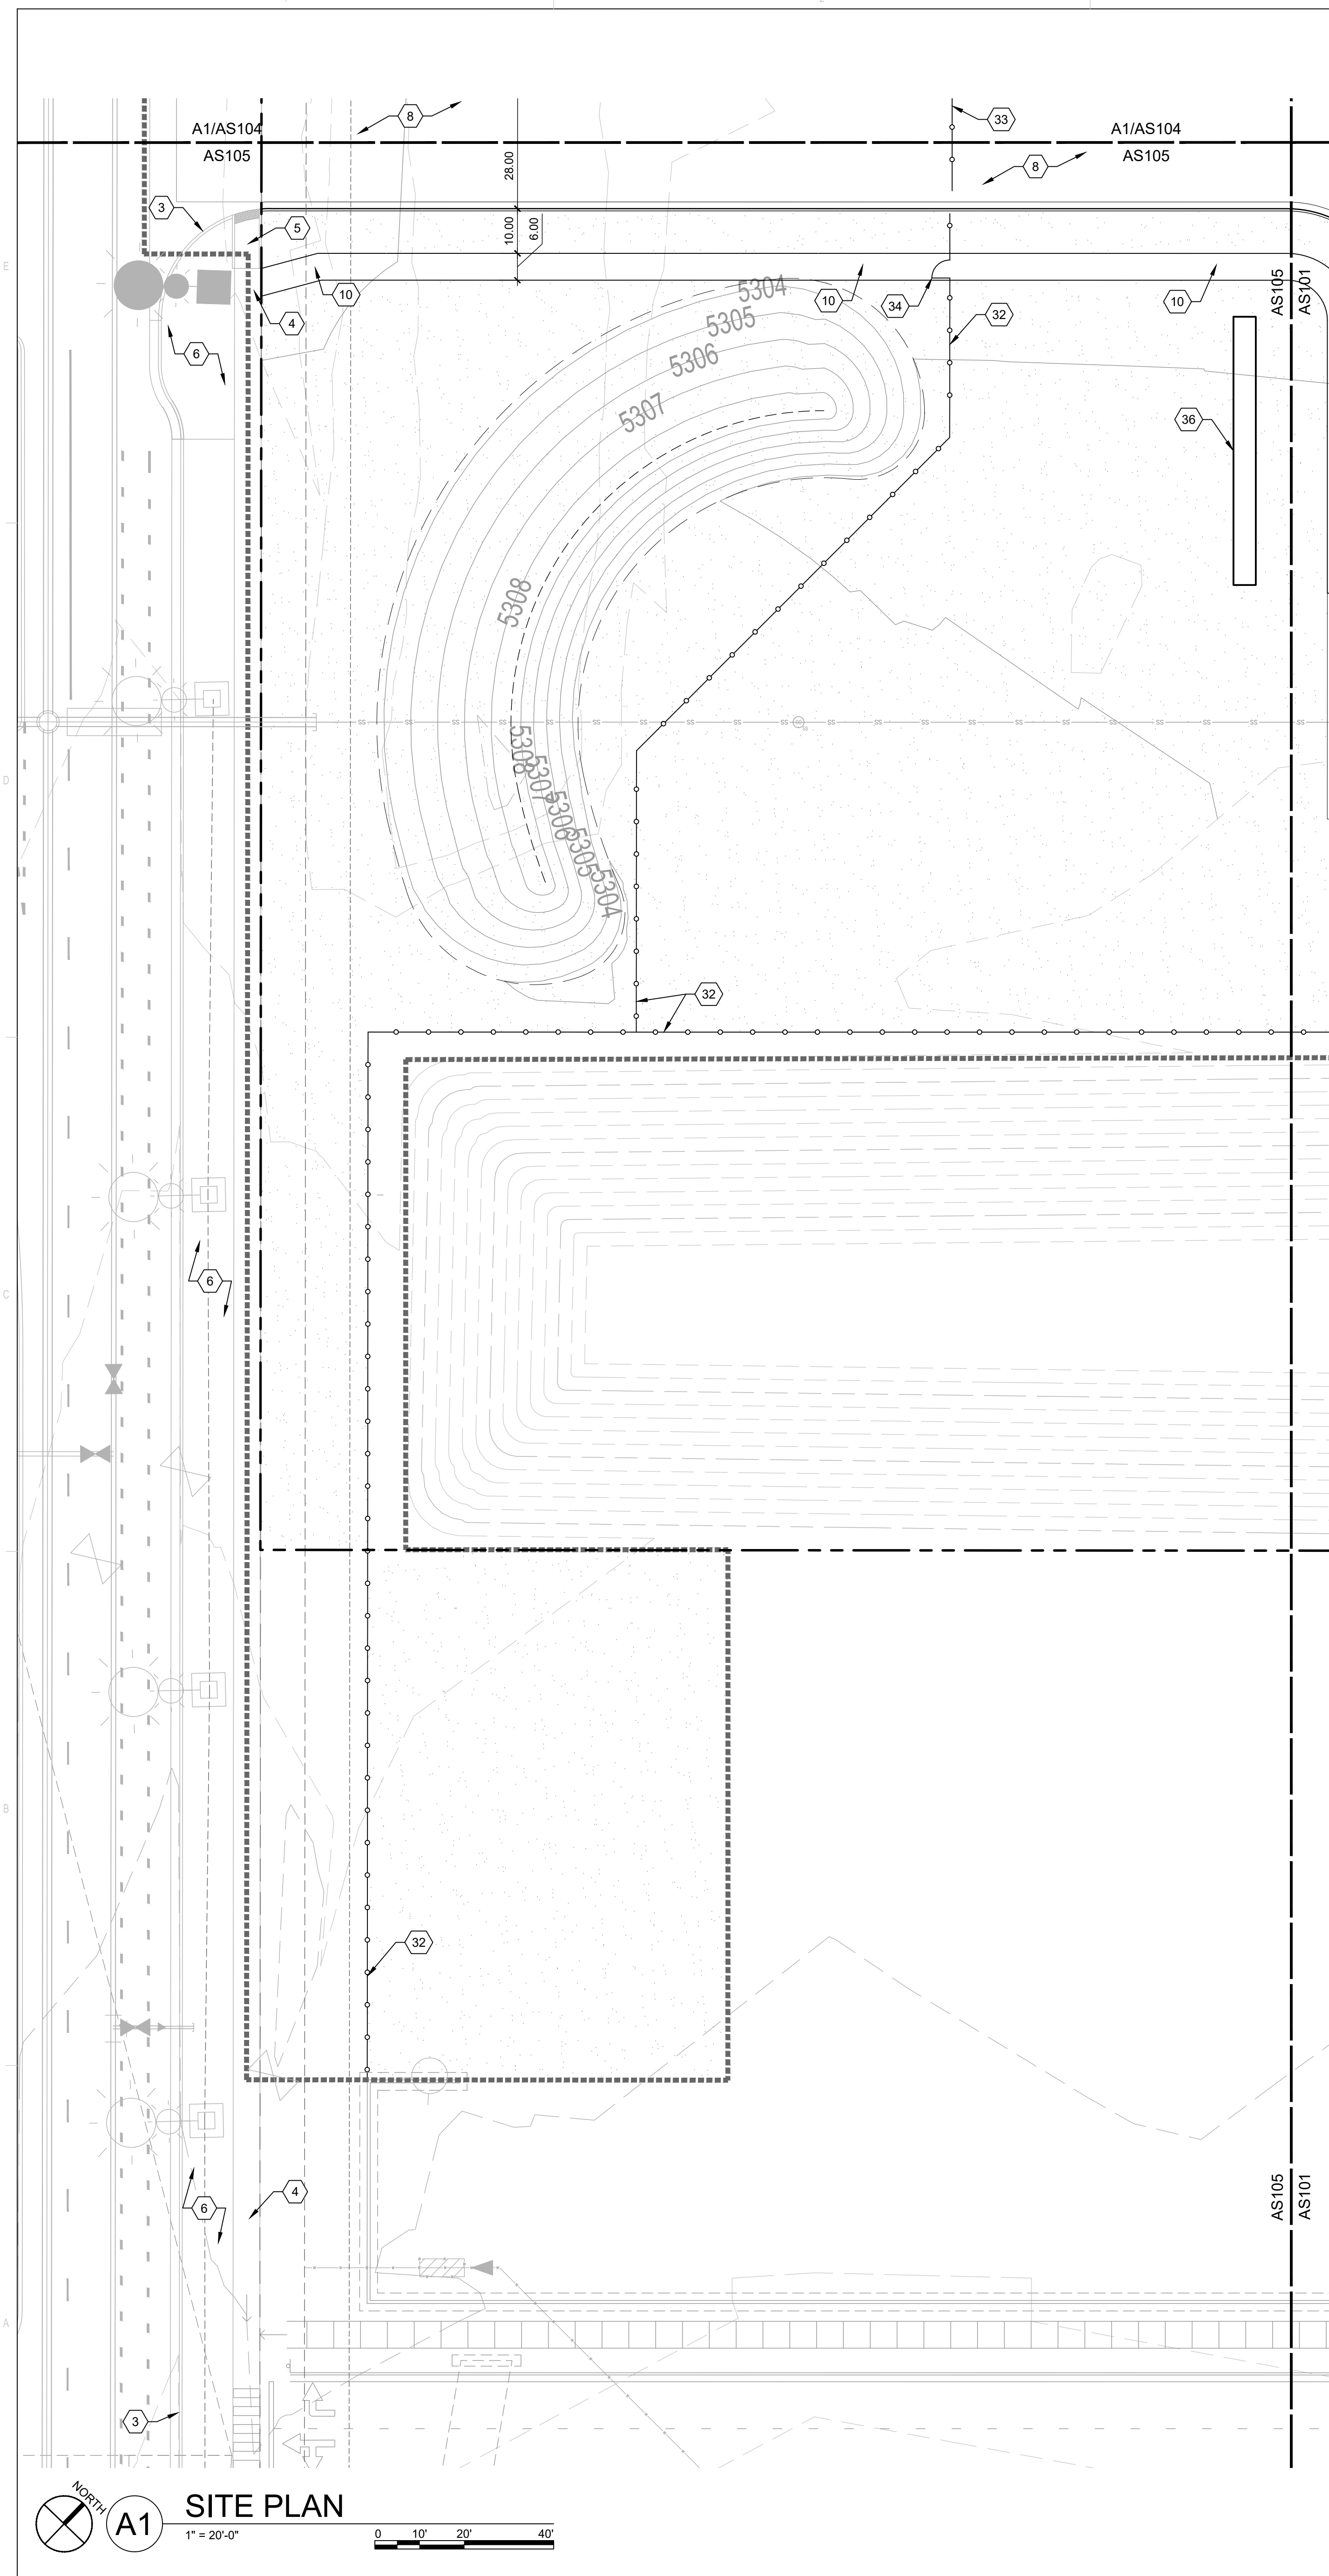

LEGEND

	MATCH LINE
	LIMITS OF WORK
	PROPERTY LINE
	10' ELECTRICAL EASEMENT
	10' UTILITY EASEMENT
	LANDSCAPE AREA, SEE LANDSCAPE PLANS
	INTEGRAL COLOR CONCRETE, COLOR: TBD
	MAGLIN COROLLE PLANTER WITH TRELLIS
	FREESTANDING TABLE AND CHAIRS

KEYPLAN

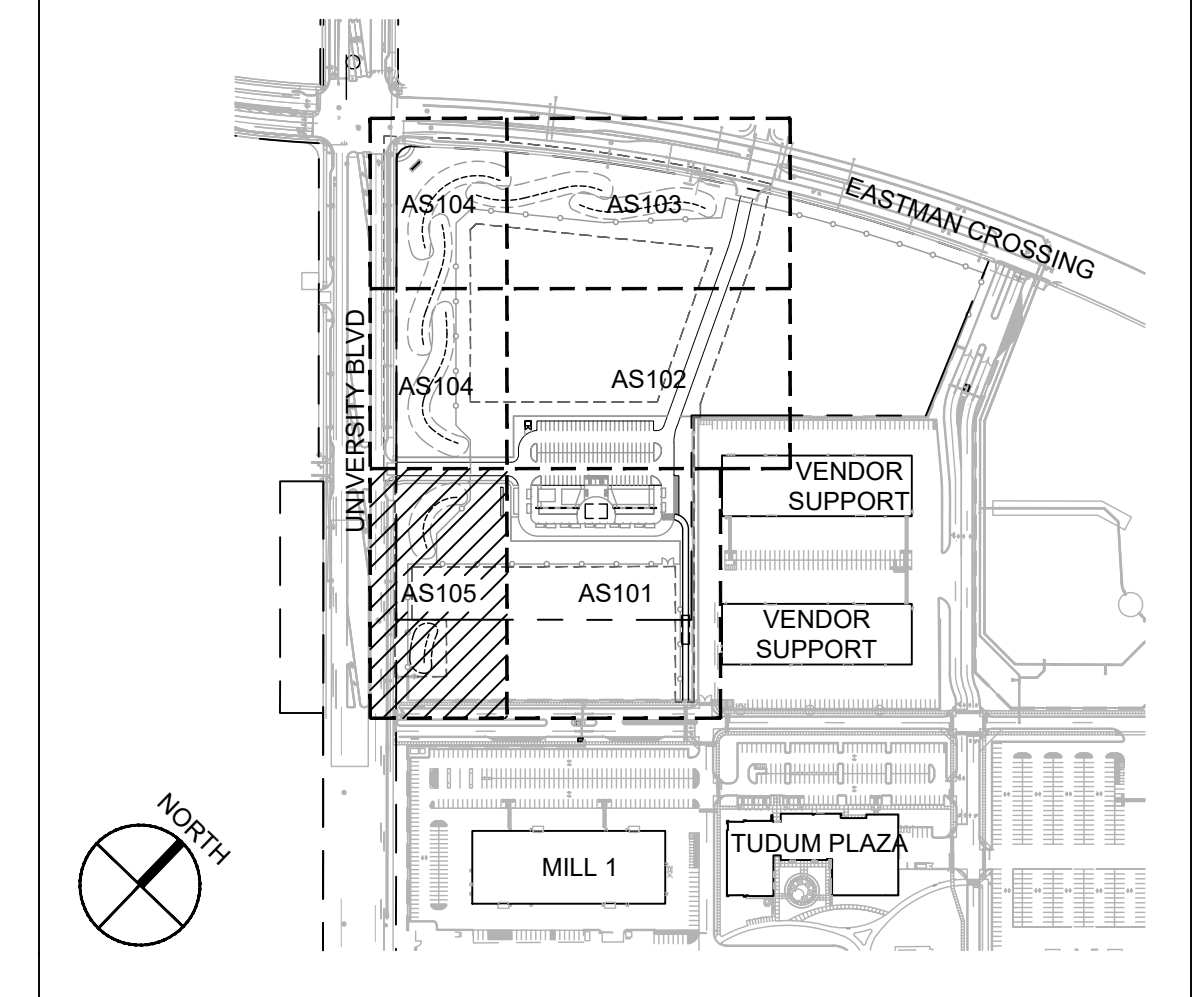

**NETFLIX STUDIOS ALBUQUERQUE**  
 Moon Project  
 5650 University Blvd SE  
 Albuquerque, NM 87106

REVIEW SET

REVISIONS	
△	
△	
△	
△	
△	
△	
△	

DRAWN BY	BG
REVIEWED BY	JS
DATE	5/5/2025
PROJECT NO.	20-0072.020

DRAWING NAME  
**SITE PLAN**

SHEET NO.  
**AS105**

**A1 SITE PLAN**  
1" = 20'-0"  
0 10' 20' 40'