


|      |           |                    |
|------|-----------|--------------------|
| PLAN | SURVEYED  | DATE               |
|      | ALIGNED   | BY                 |
|      | NOTE BOOK | ST. OF WAY CHECKED |
|      | NO.       |                    |

|         |           |                    |
|---------|-----------|--------------------|
| PROFILE | SURVEYED  | DATE               |
|         | ALIGNED   | BY                 |
|         | NOTE BOOK | ST. OF WAY CHECKED |
|         | NO.       |                    |

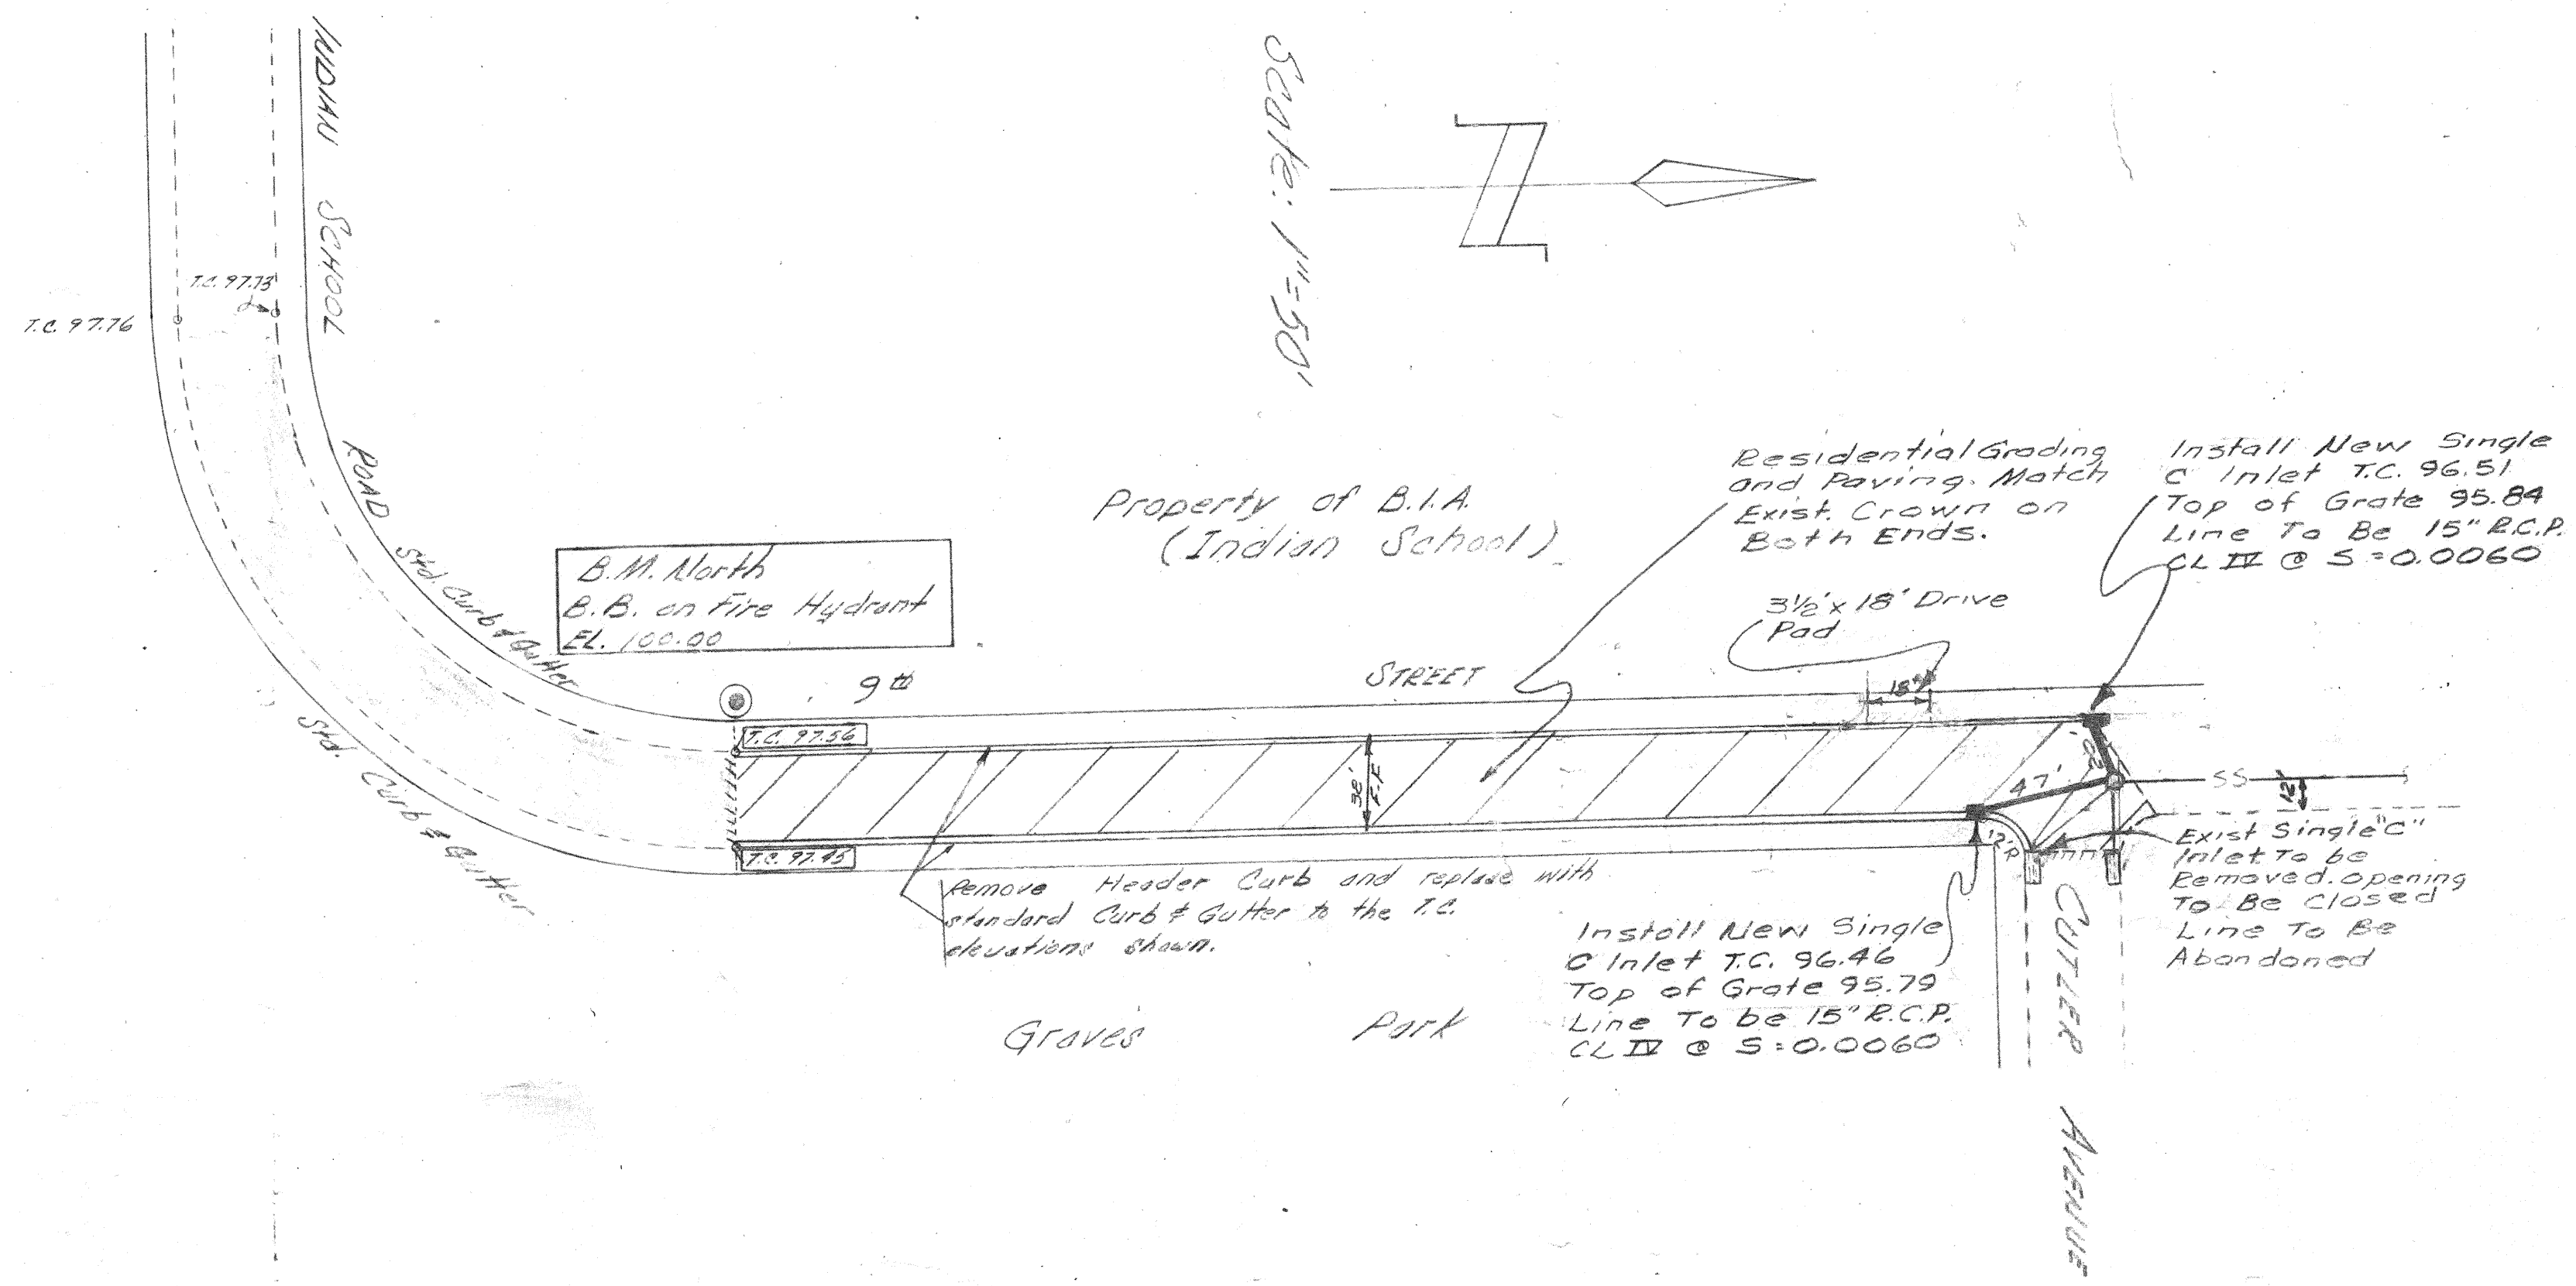


Legend  
 --- Existing Paved Area  
 --- Proposed Paving  
 --- Existing Storm Sewer  
 --- Proposed Storm Sewer  
 --- Existing Curb & Gutter  
 --- Proposed Curb & Gutter

Est. No. P-22-72  
 Map No. H-14-5

|    |    
|----|----|----|----|---|---|---|---|---|----|----|----|----|----|----|----|----|----|----|----|----|----|----|----|----|----|----|----|----|
| 1  | 2  | 3  | 4  | 5 | 6 | 7 | 8 | 9 | 10 | 11 | 12 | 13 | 14 | 15 | 16 | 17 | 18 | 19 | 20 | 21 | 22 | 23 | 24 | 25 | 26 | 27 | 28 | 29 |
| 02 | 19 | 72 | 13 |   |   

Scale 1" = 50' Horiz.  
 1" = 5' Vert.

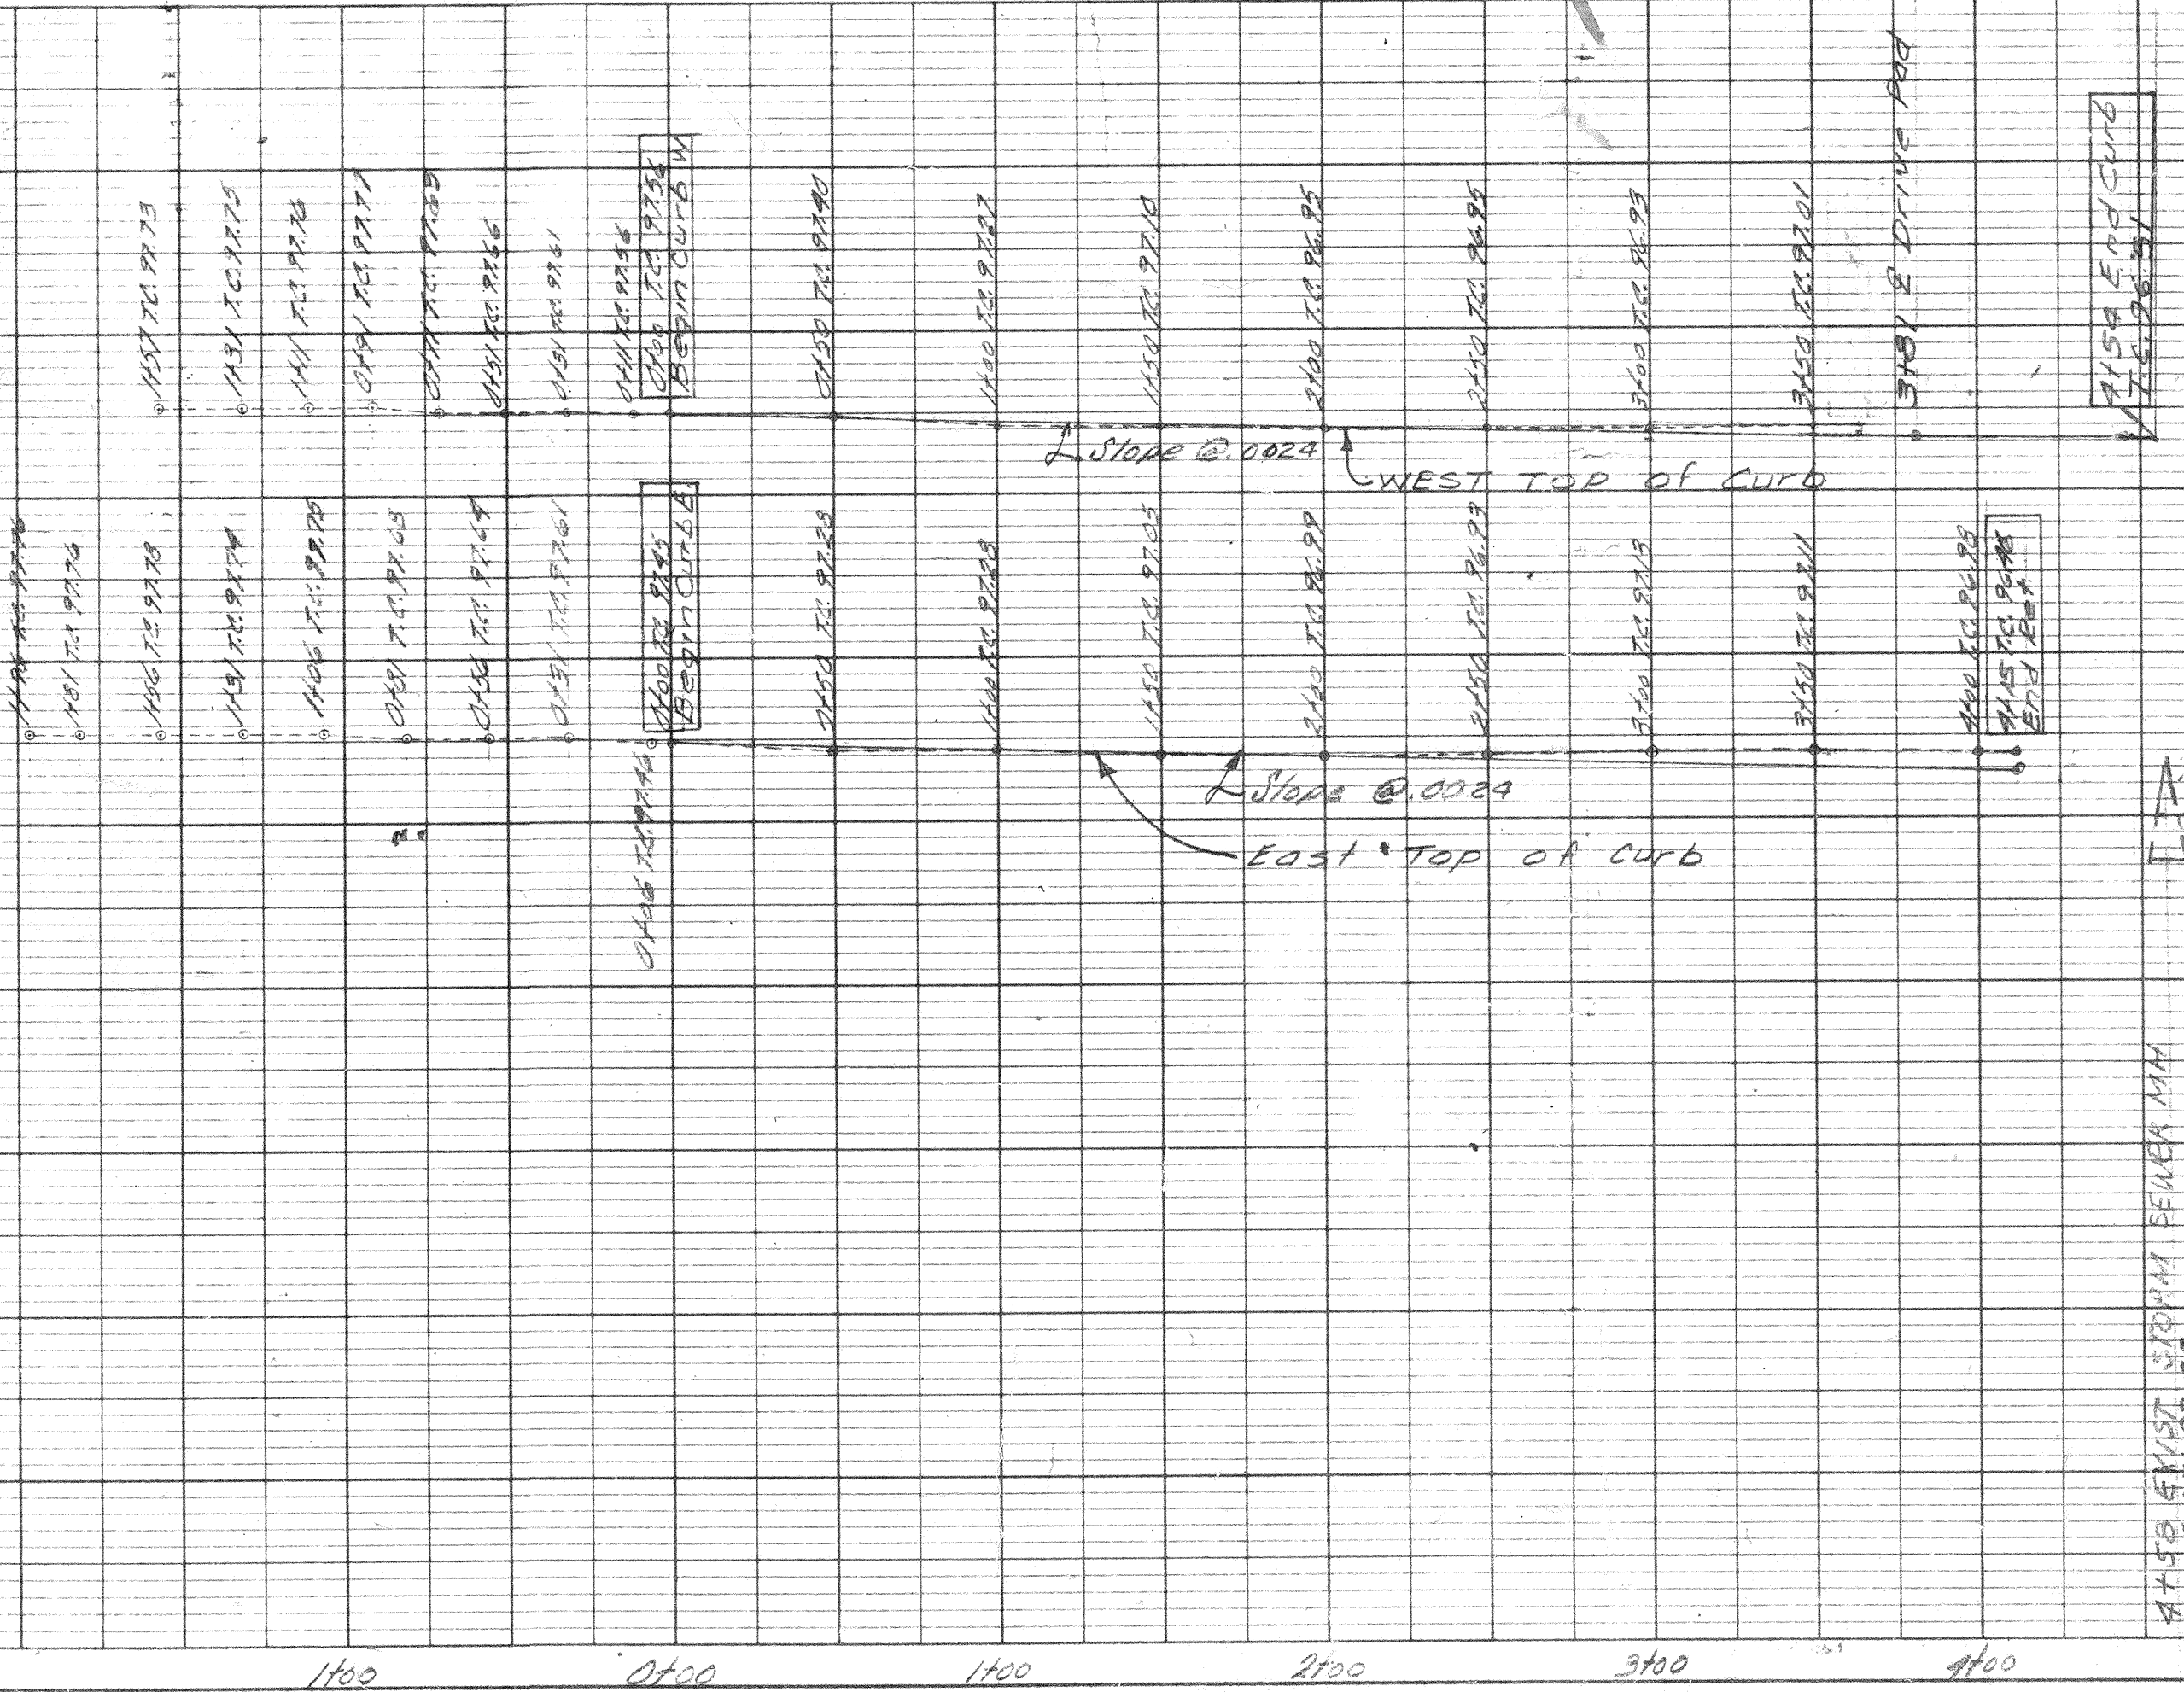

|                                                                        |              |                      |  |
|------------------------------------------------------------------------|--------------|----------------------|--|
| CITY OF ALBUQUERQUE<br>PUBLIC WORKS DEPARTMENT<br>ENGINEERING DIVISION |              |                      |  |
| TITLE Street Grades Indian School, 9th St.<br>to Cutter Avenue         |              |                      |  |
| SUBMITTED BY                                                           | APPROVED BY  | PRELIMINARY DRWG.    |  |
| DATE                                                                   | DATE 5-14-72 | DATE                 |  |
| DESIGNED BY                                                            | APPROVED BY  | CONSTRUCTION DRWG. X |  |
| DATE                                                                   | DATE         | DATE 3/10/72         |  |
| DRAWN BY H. Lugo                                                       | APPROVED BY  | AS BUILT DRWG.       |  |
| DATE 5/15/72                                                           | DATE         | DATE                 |  |
| CHECKED BY                                                             | APPROVED BY  | FILE NO.             |  |
| DATE 3/10/72                                                           | DATE         | DATE                 |  |
| REV. BY                                                                | NOTES        | SHEET NO.            |  |
| DATE                                                                   | NOTES        | SHEETS               |  |

SS-19-72