
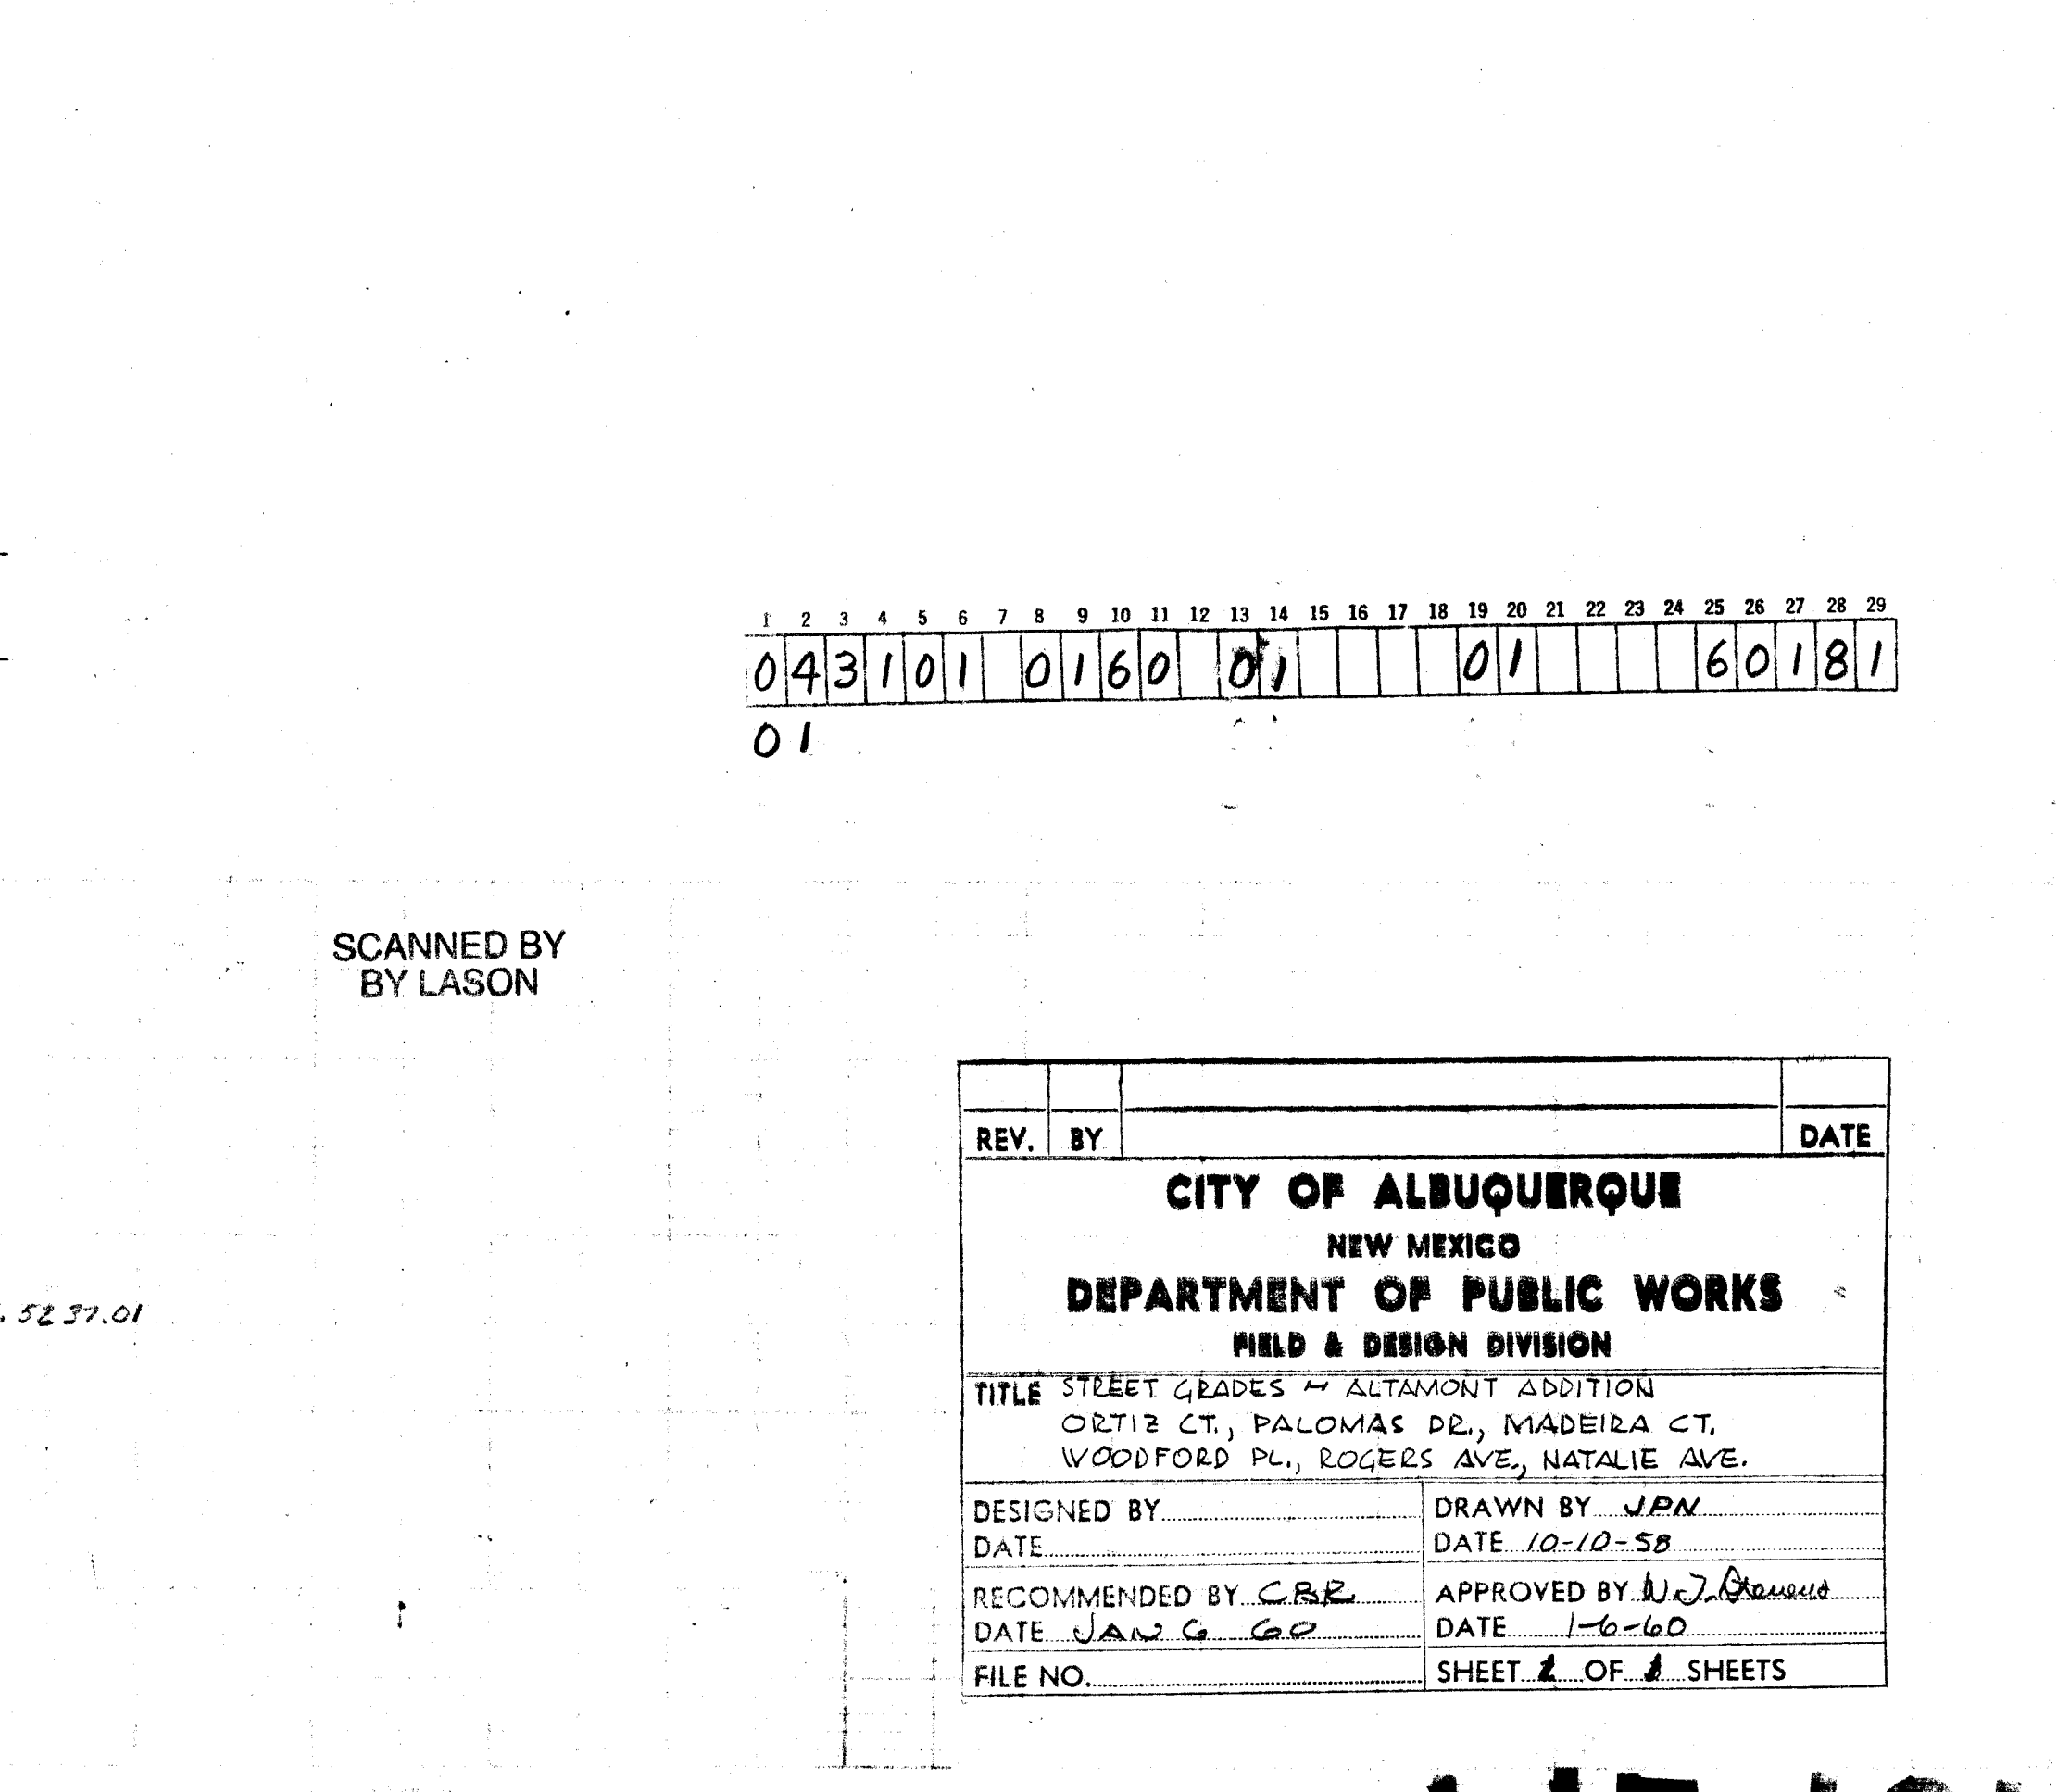
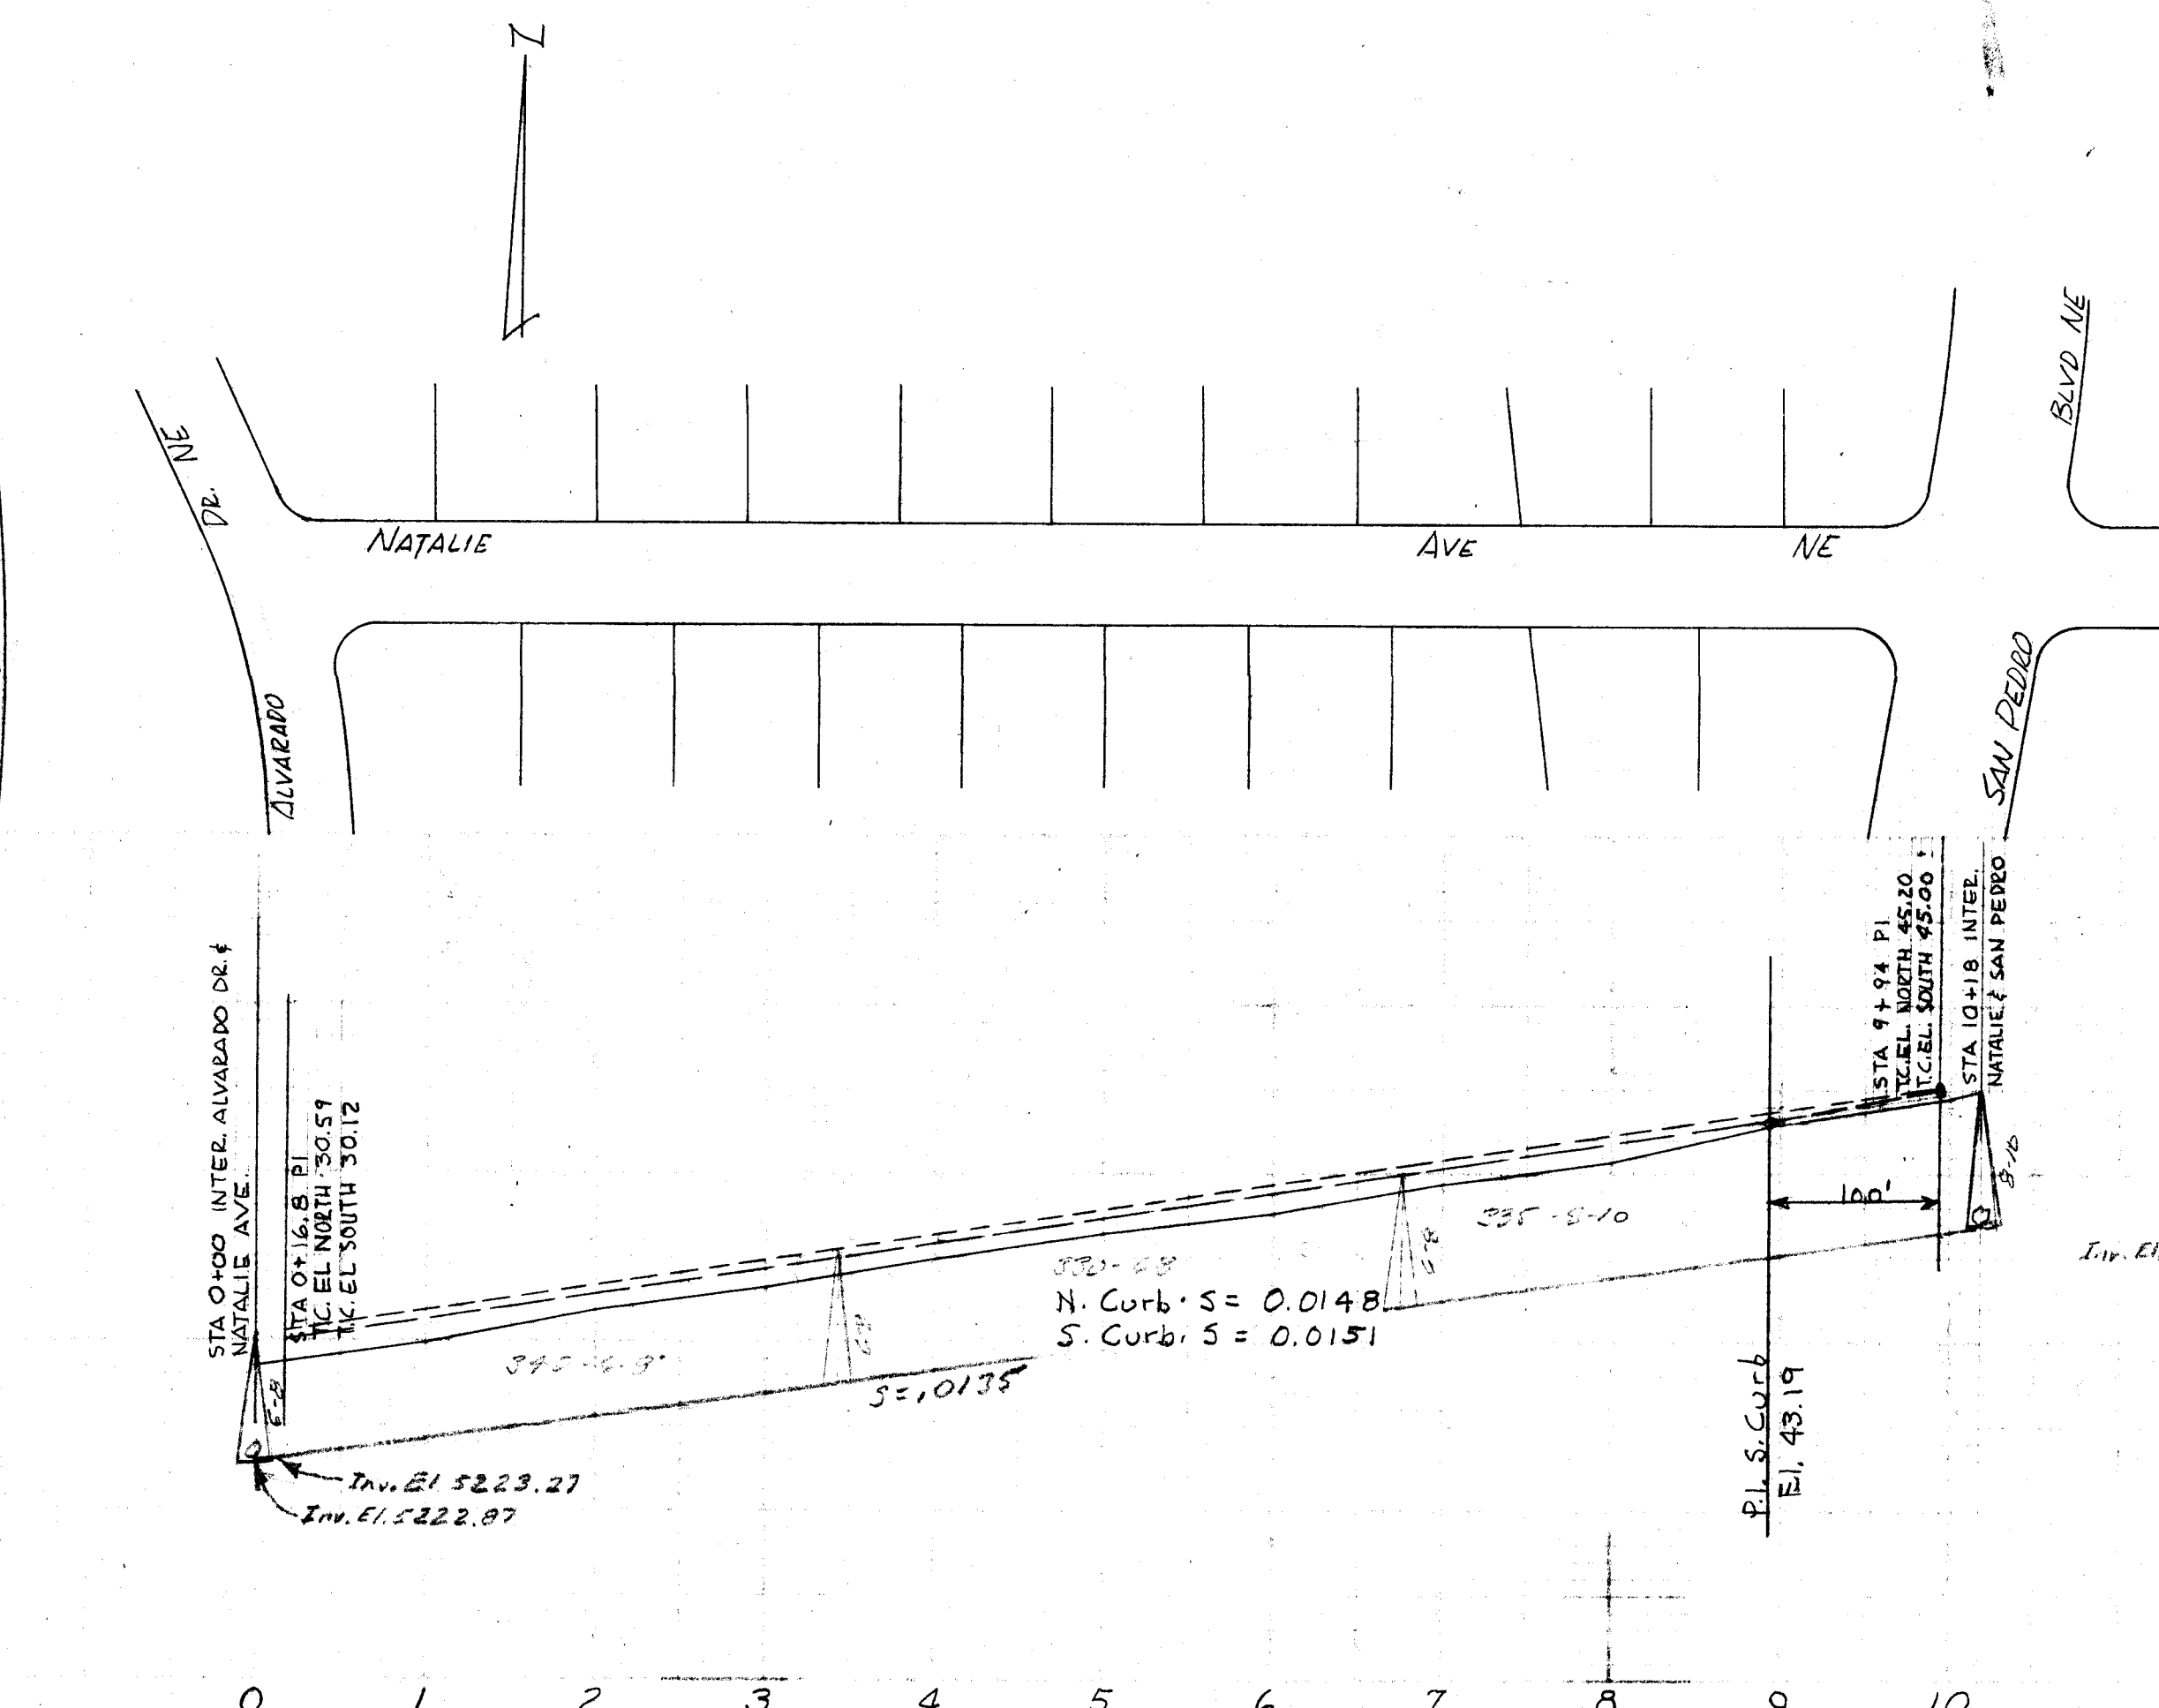
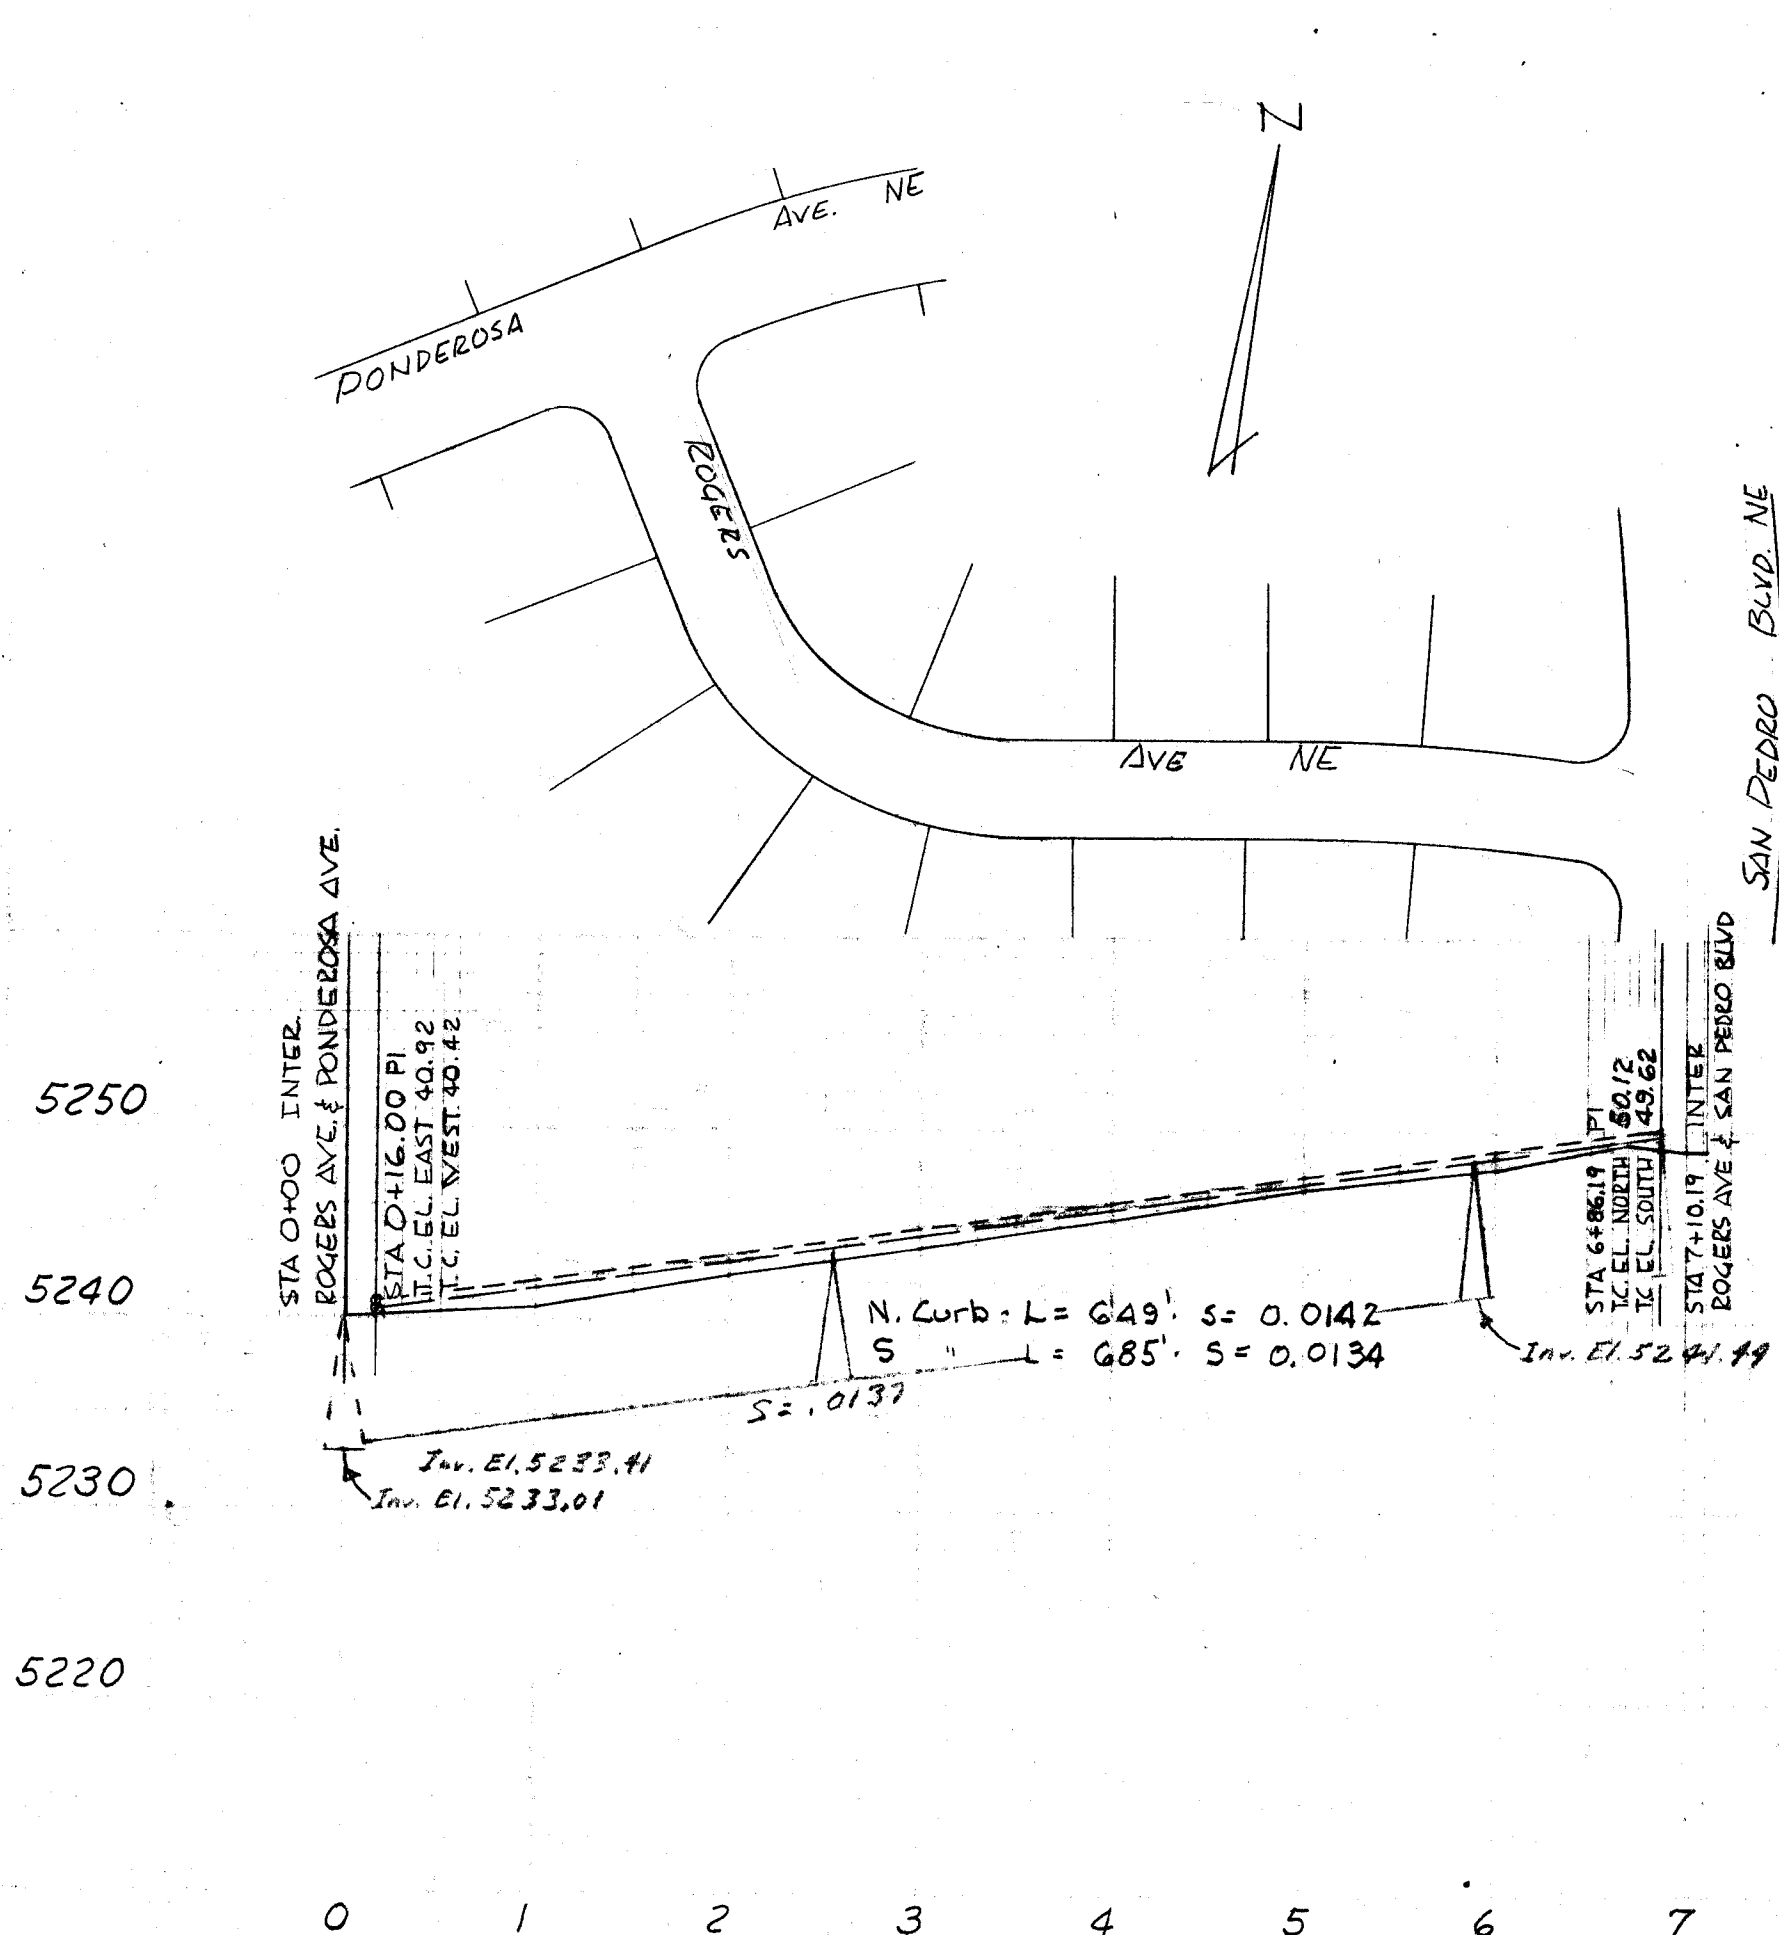
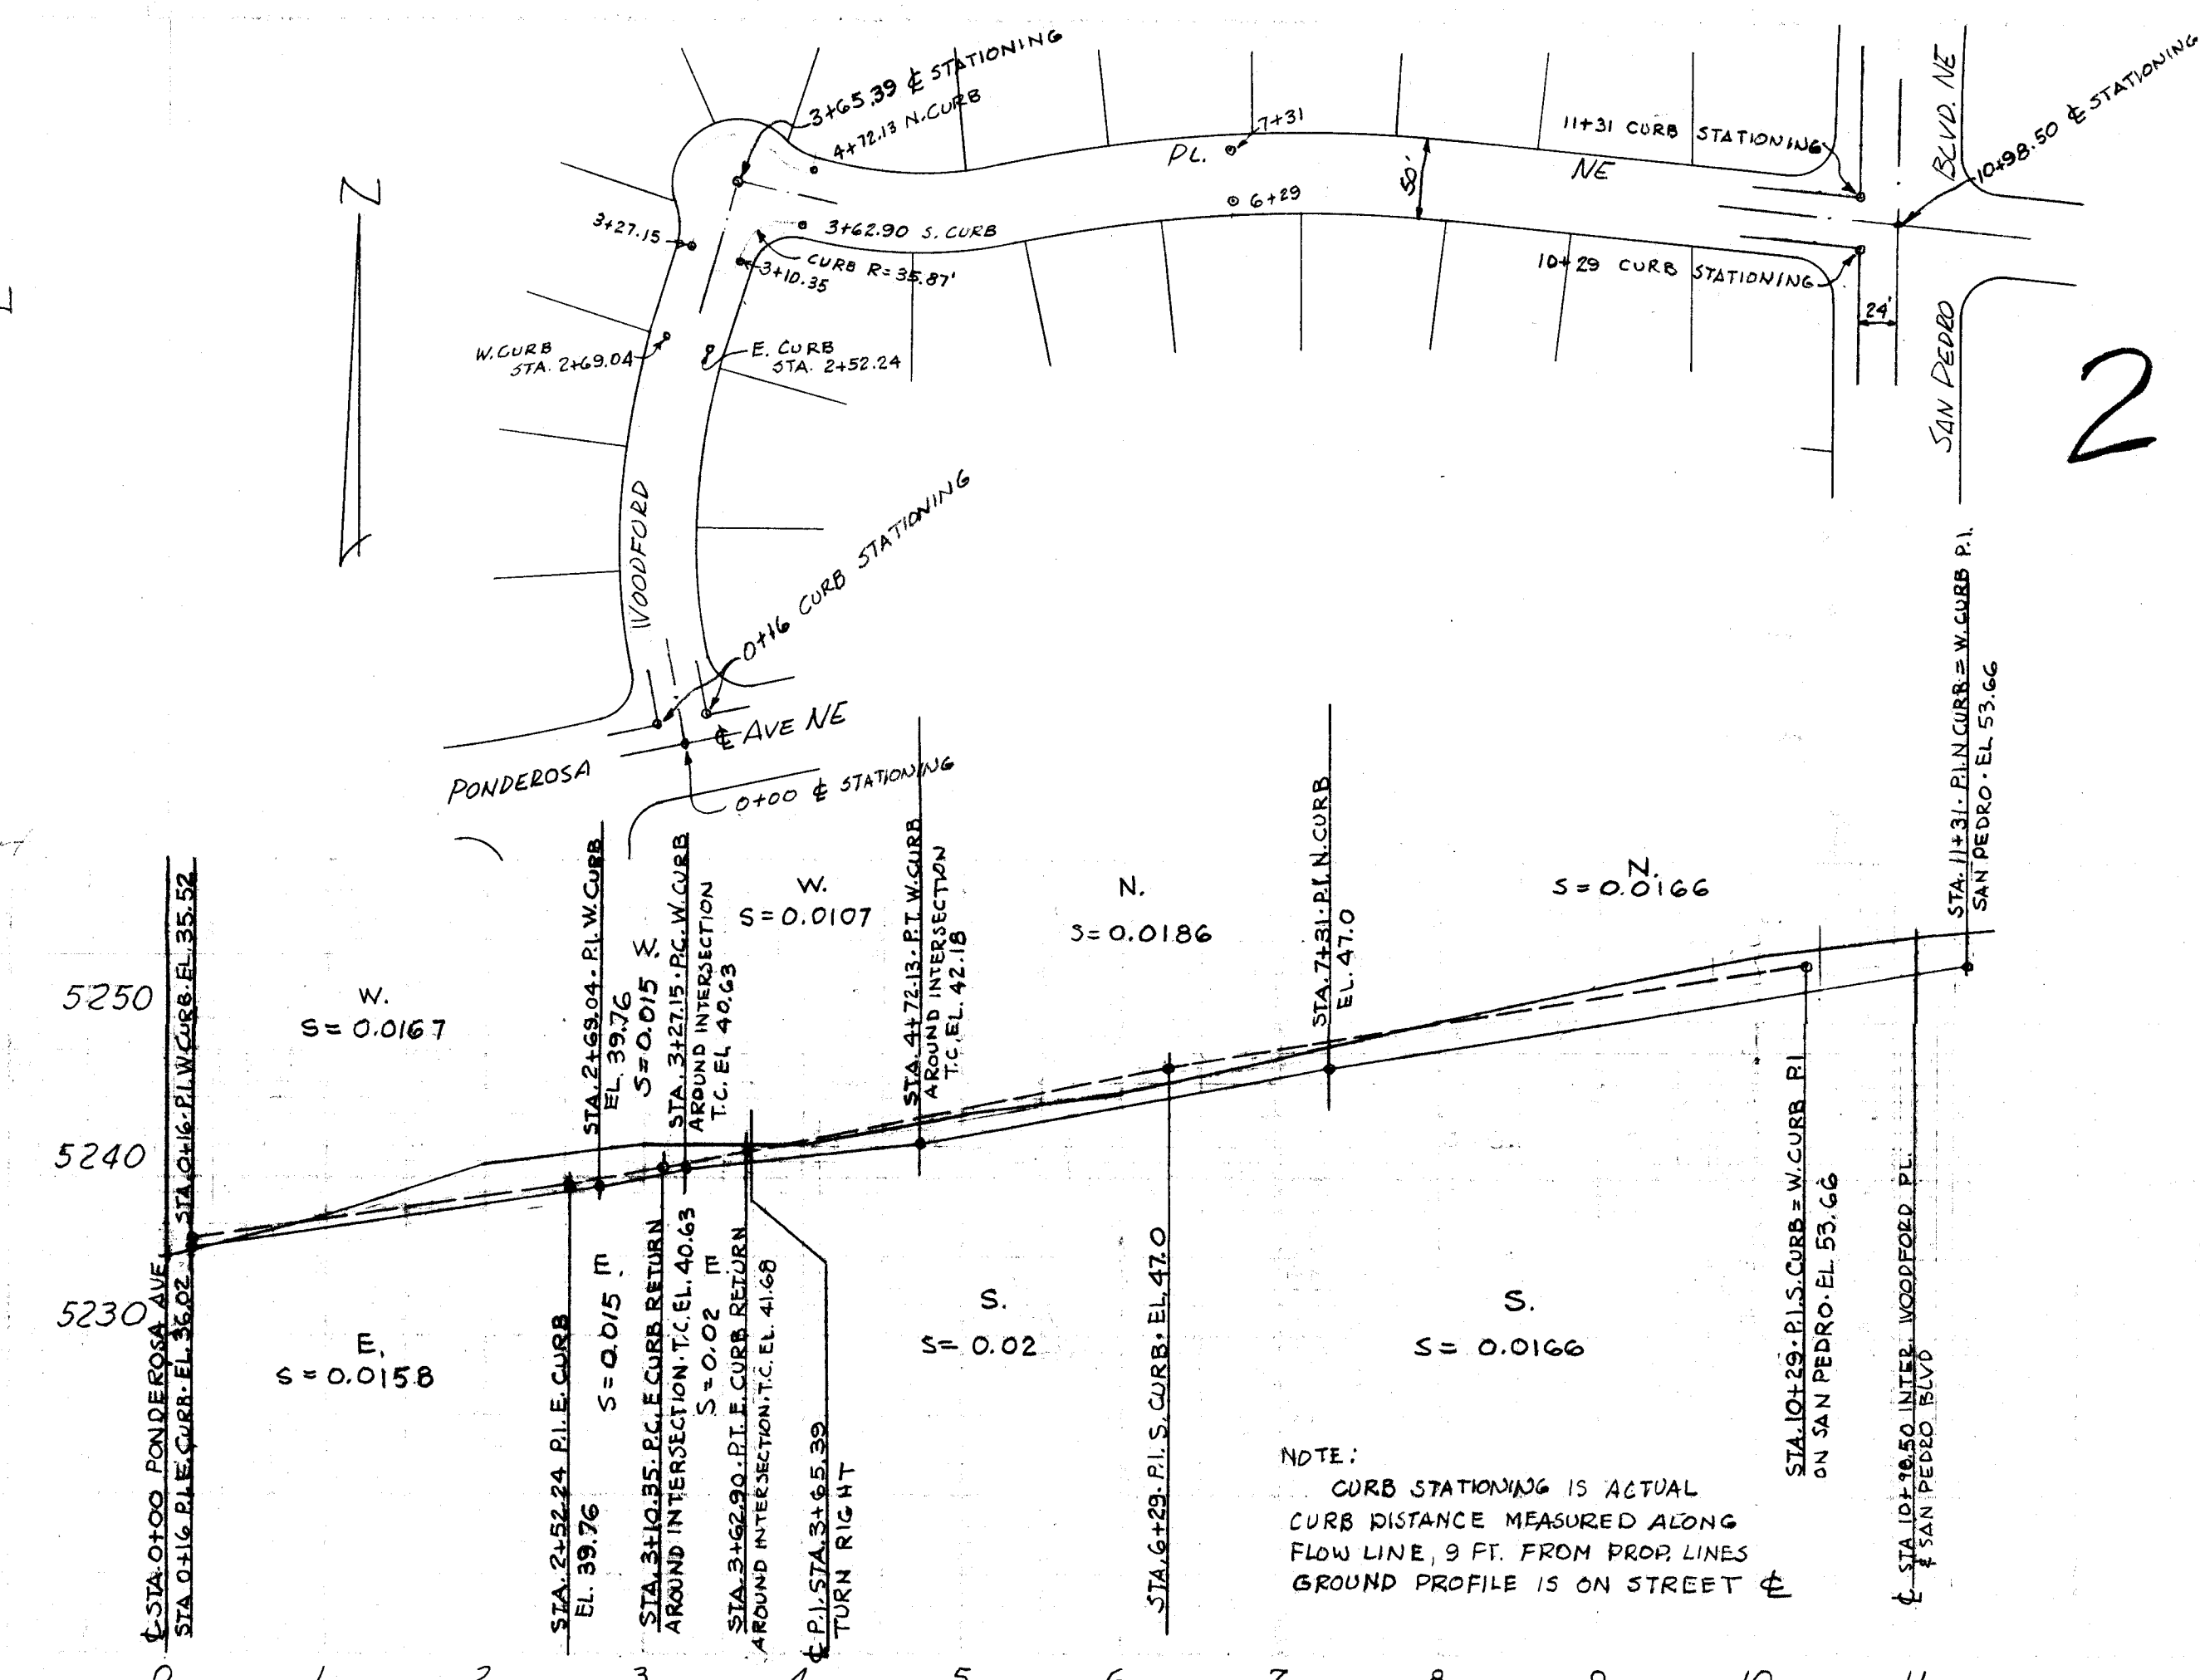
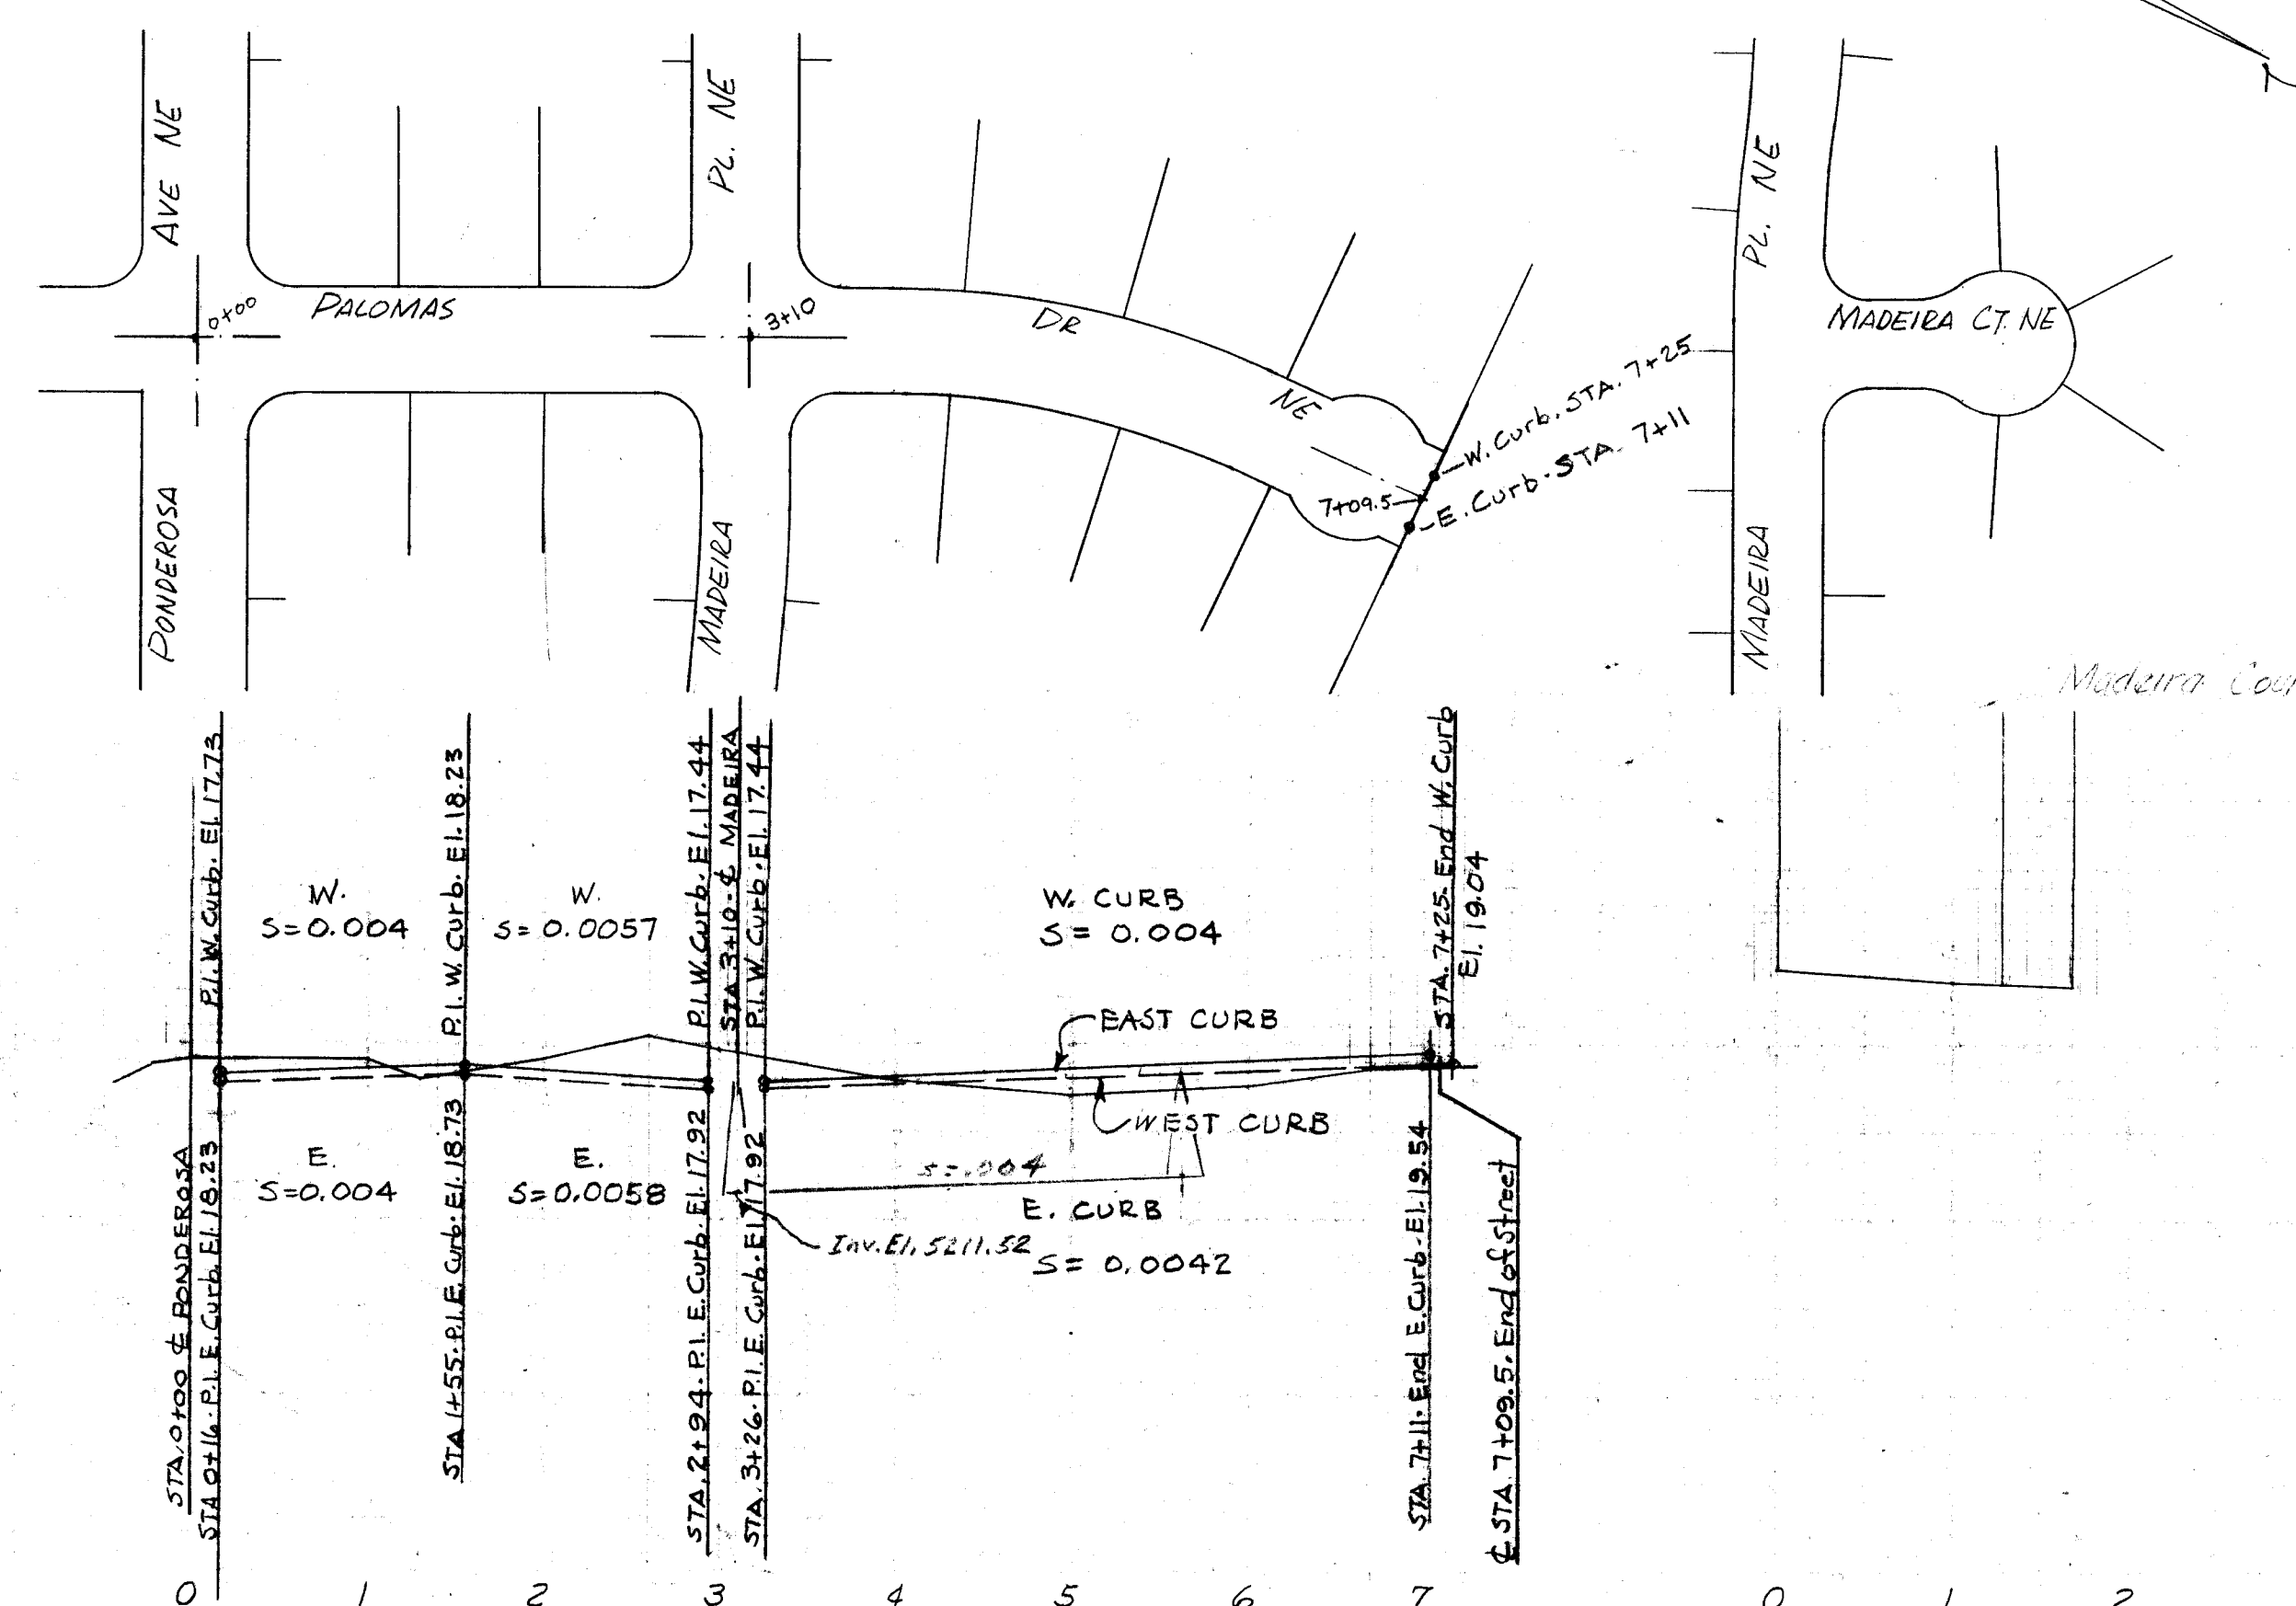


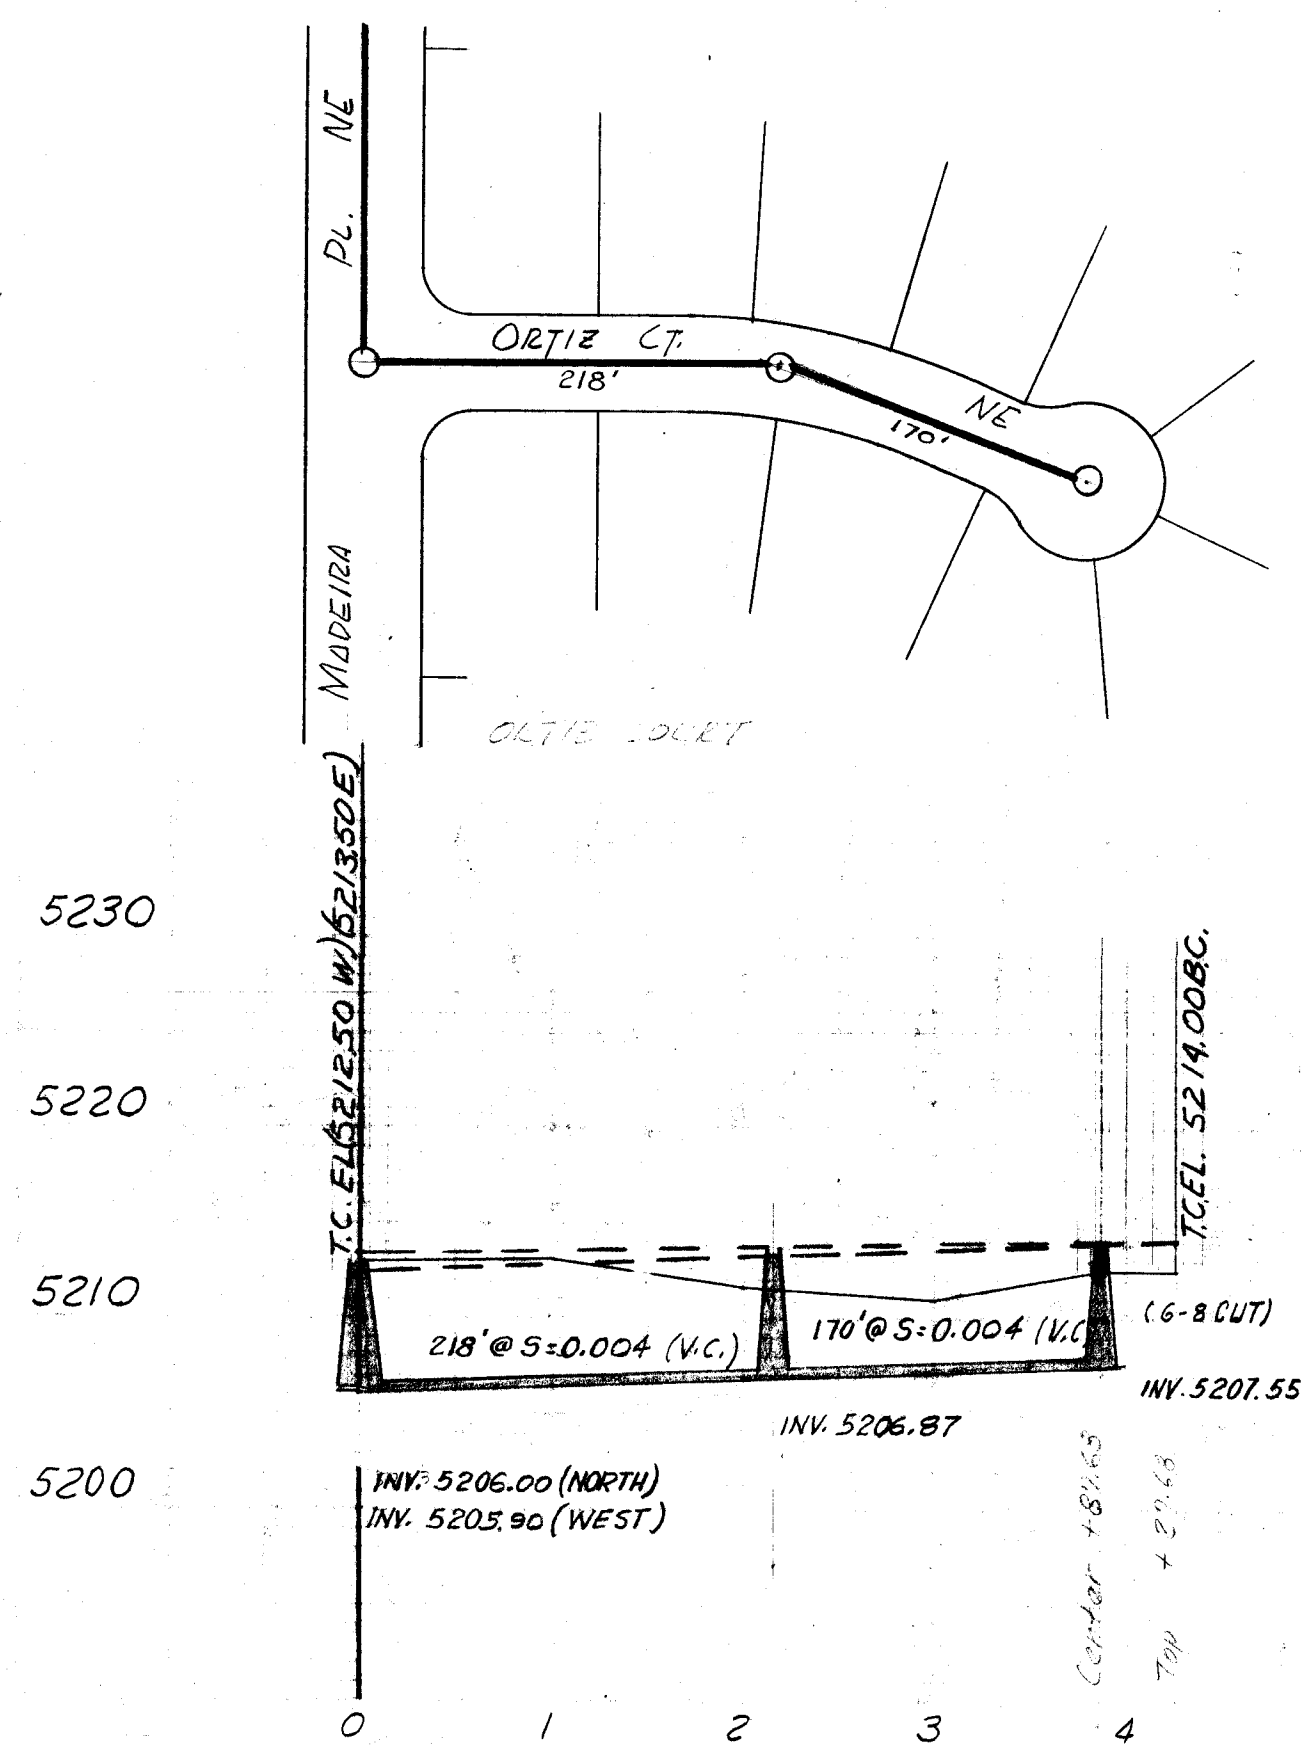

1	2	3	4	5	6	7	8	9	10	11	12	13	14	15	16	17	18	19	20	21	22	23	24	25	26	27	28	29
043	101	0160	01							01																		
01																												

SCANNED BY LASON

REV.	BY	DATE
CITY OF ALBUQUERQUE NEW MEXICO DEPARTMENT OF PUBLIC WORKS FIELD & DESIGN DIVISION		
TITLE STREET GRADES - ALTIMONT ADDITION ORTIZ CT, PALOMAS DR, MADEIRA CT, WOODFORD PL, ROGERS AVE, NATALIE AVE.		
DESIGNED BY	DRAWN BY JPN	
DATE	DATE 10-10-58	
RECOMMENDED BY CRB	APPROVED BY W.J. Stansfield	
DATE JAN 60	DATE 1-6-60	
FILE NO.	SHEET 2 OF 8 SHEETS	

ME-101