


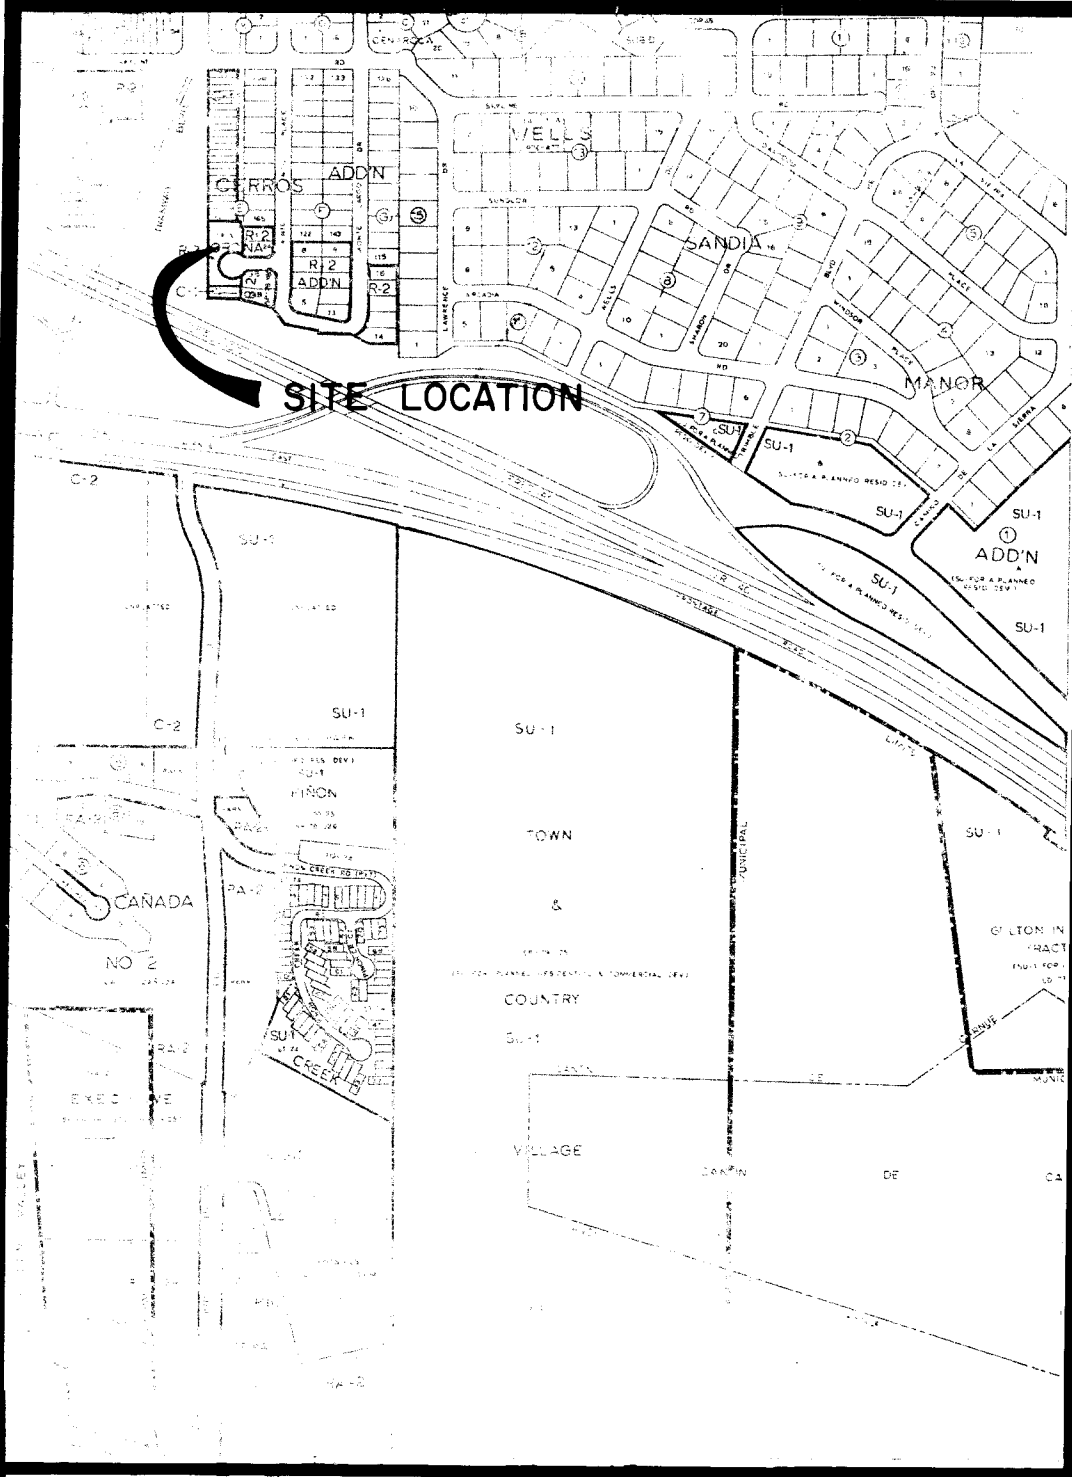

VICINITY MAP L-23
SCALE 1"= 800'

GENERAL NOTES

NOTICE TO CONTRACTORS

1. New Mexico Standard Specifications for Public Works Construction - 1979 Edition will be referred to hereon as the "Standard Specification".
2. All work detailed on these plans to be performed under contract shall, except as otherwise stated or provided for hereon, be constructed in accordance with "Contract Documents for City-Wide Utilities and Cash Paving No. 29 and the Standard Specifications."
3. All utilities and utility service lines shall be installed prior to paving.
4. Backfill compaction shall be according to specified street use.
5. Two working days prior to any excavation, contractor must contact Line Locating Service, 765-1234, for location of existing utilities.
6. Prior to construction, the contractor shall excavate and verify the horizontal and vertical locations of all obstructions. Should a conflict exist, the contractor shall notify the engineer or surveyor so that the conflict can be resolved with a minimum amount of delay.

SANITARY SEWER SYSTEM:

1. All construction shall meet the City of Albuquerque's specifications and standards.
2. Slope for sanitary sewer is shown in percent of grade.
3. All manholes are Type "C", Albuquerque City Standard S-2, unless otherwise noted.
4. Sewer service laterals shall be installed from main to easement line or to property line at a minimum grade of 2%. Invert of lateral shall have a minimum cover of 4' - 0" at property line or easement line.
5. Sanitary sewer manholes shall be located on public R.O.W. centerline unless otherwise shown.

WATER DISTRIBUTION SYSTEM:

1. All construction shall meet the City of Albuquerque's specifications and standards.
2. Water main shall be A.C. pipe as approved by City of Albuquerque, Water Resources Division.
3. Waterline shall have a minimum cover of 4' - 0".
4. Concrete blocking required on all fire hydrants, tees, bands and other fittings which develop thrust.

ELECTRONIC MARKER DISCS

1. Contractor shall install electronic marker discs per Section 131 of City Standards.

CONSTRUCTION PLANS FOR

WATER AND SEWER EXTENSION TO LOS CERROS TOWNHOUSES



INDEX TO DRAWINGS

- 1 TITLE SHEET
- 2 CUL DE SAC, WATER AND SEWER PLAN & PROFILE

PREPARED UNDER EMPLOYMENT OF

Carl A. Tebbens
CARL A. TEBBENS, VICE PRESIDENT, N.M.P.E. NO. 6309

12/15/80
DATE

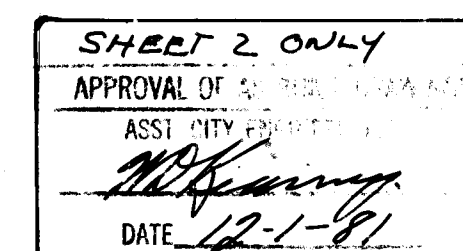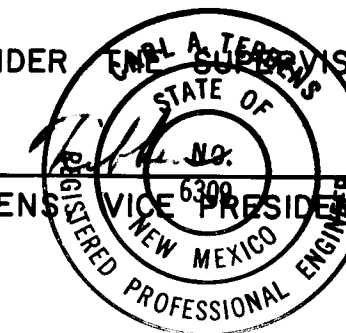

20 1113 0181



MEURER, SERAFINI AND MEURER, INC.
2601 WYOMING BOULEVARD, N.E. • ALBUQUERQUE, NEW MEXICO 87110
(505) 292-1936

1113

APPROVALS	ENGINEER	DATE	APPROVALS	ENGINEER	DATE
City Engineer	<i>Richard S. [Signature]</i>	<i>11/16/81</i>	Liquid Waste	<i>Richard S. [Signature]</i>	<i>11/16/81</i>
A.C.E. - Design	<i>[Signature]</i>	<i>11/16/81</i>	Traffic		
A.C.E. - Hydrology			Water	<i>Richard S. [Signature]</i>	<i>11/16/81</i>

