


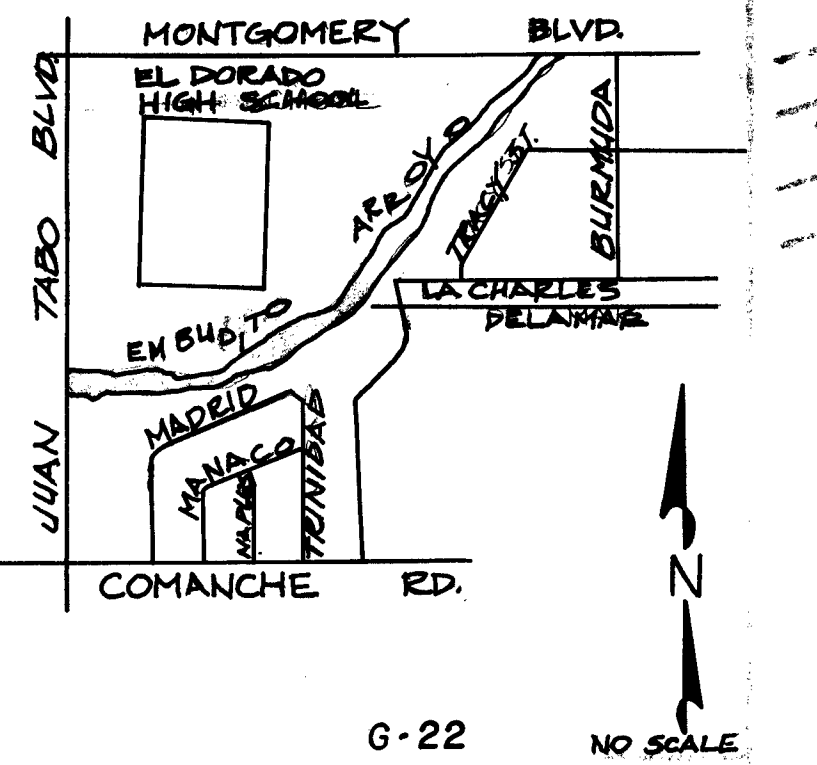

EMBUDITO ARROYO

ENERGY DISSIPATORS

30

INDEX

- SHT. 1 - TITLE SHEET
- SHT. 2 - ENERGY DISSIPATOR DETAILS
- SHT. 3 - PLAN & PROFILE (ARROYO)
- SHT. 4 - ARROYO CROSS SECTIONS
(10+95.90 — 22+60)
- SHT. 5 - ARROYO CROSS SECTIONS
(23+00 — 27+73.10)

1	2	3	4	5	6	7	8	9	10	11	12
26	1	1	7	1	0	1	8	1			


FOR INFORMATION ONLY

SUPERCEDED BY PROJECT 2296


1171

1 5

301 001.

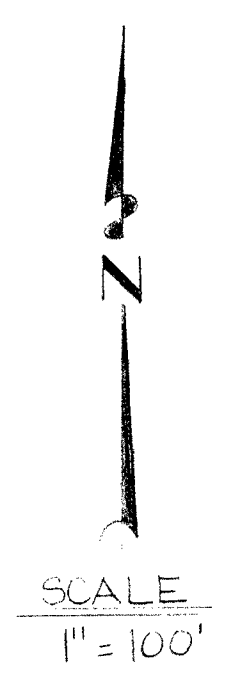

G21-8 A SQUARE CHISELED IN THE
 TOP OF CONCRETE CURB AT THE SEE
 RETURN, LOCATED AT THE INTERSECTION
 OF JUAN TABO & EL PORRADO.
 ELEV. 5688.07

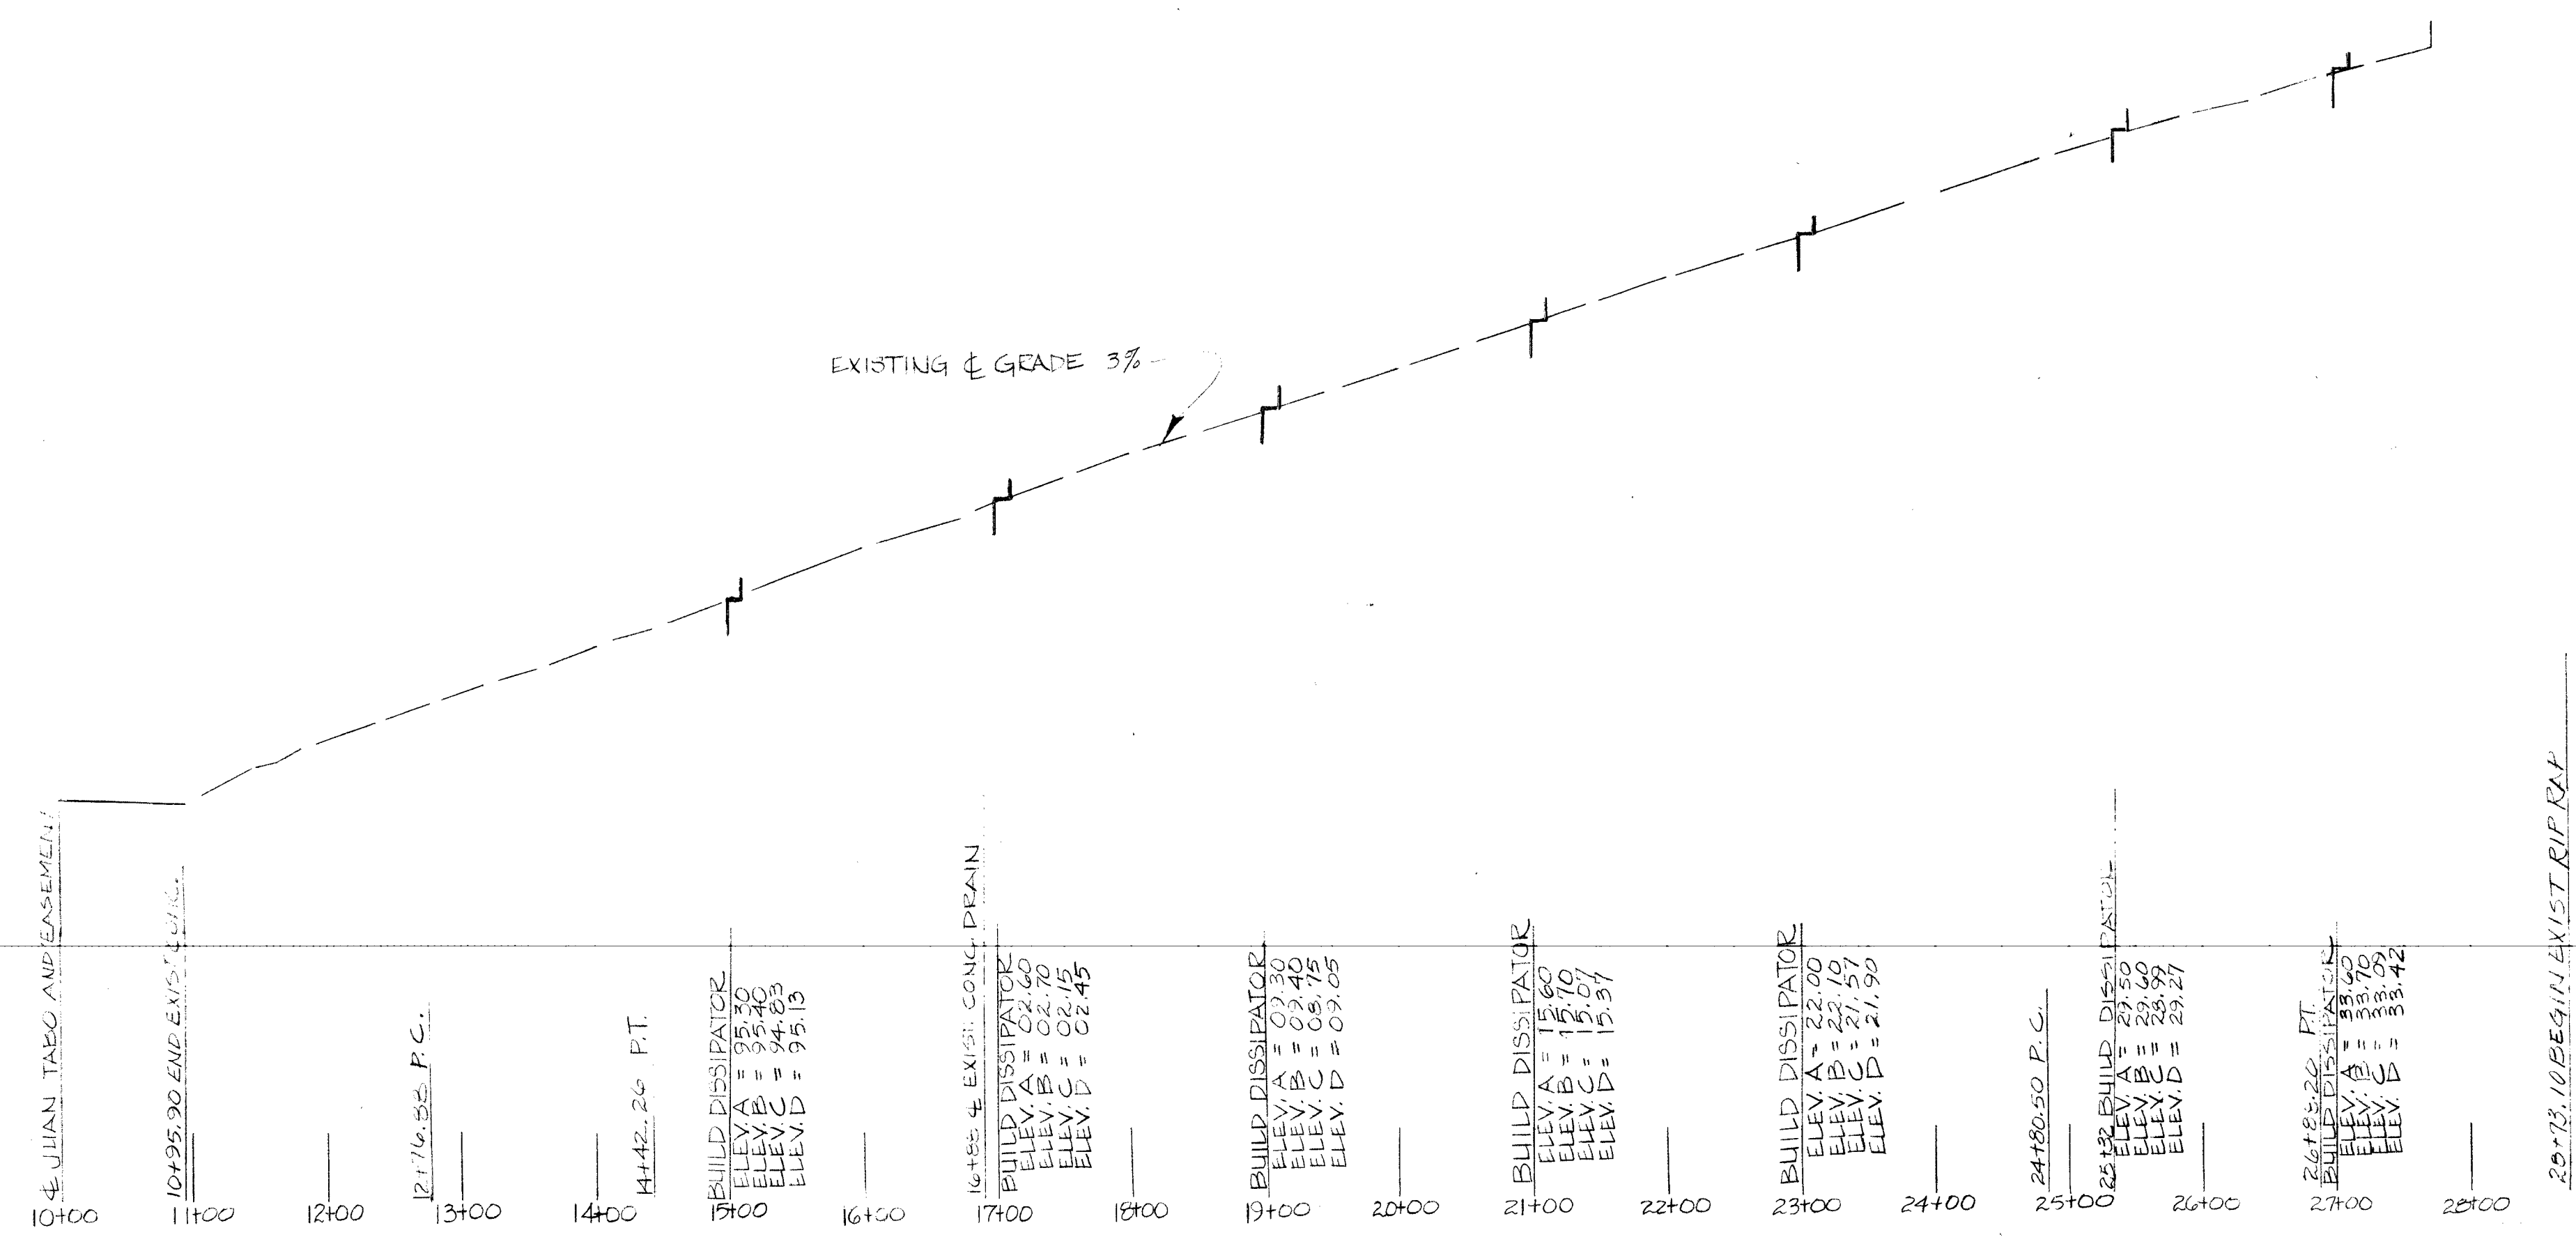

SUPERCEDED BY PROJECT 2296







1	2	3	4	5	6	7	8	9	10	11	12
2	6		1	1	7	1	0	2	8	1	

FOR INFORMATION CALL:

WRECKY DISPOSITIONS FOR EMPLOYED ALLEGYS
FROM TRACY TO JUAN TABO BLVD N.E.

St. J. Kelch 1 Oct 87
Street Engr. L. Paul 10-1-81

C. TOMLINSON
C. CORRIG

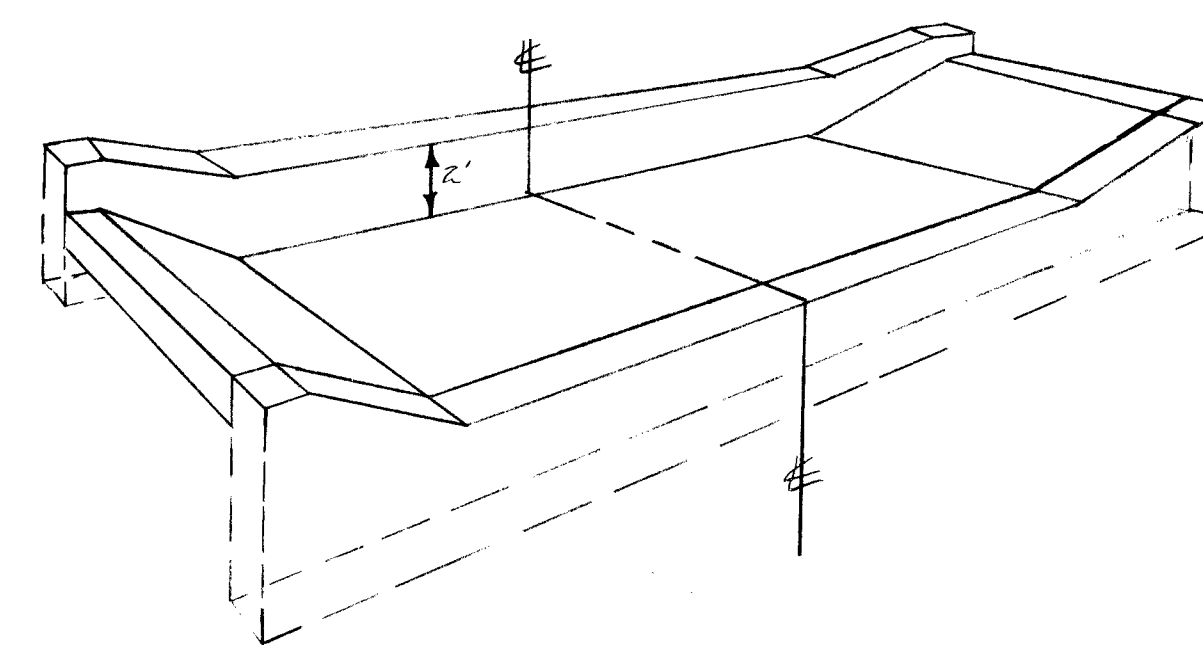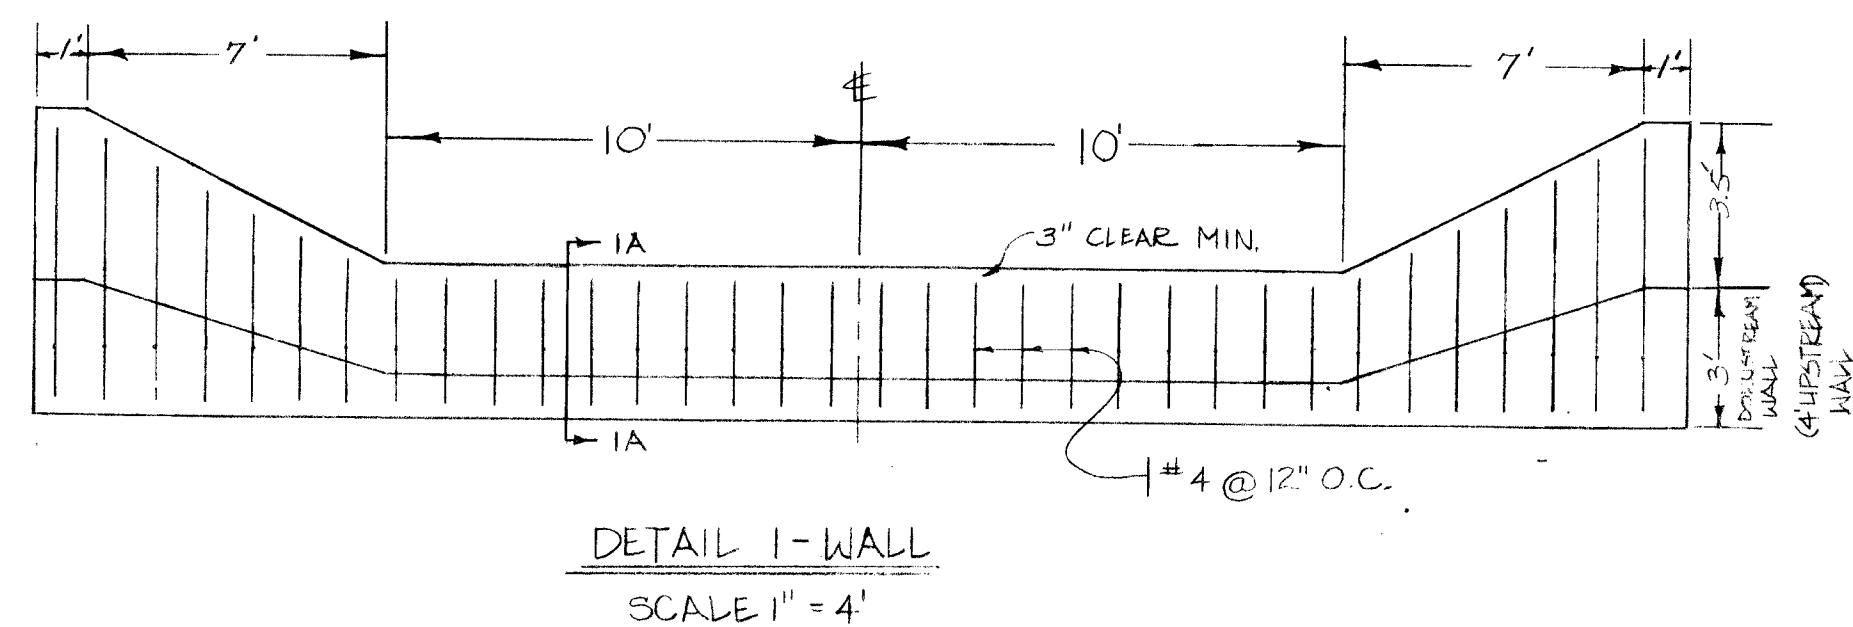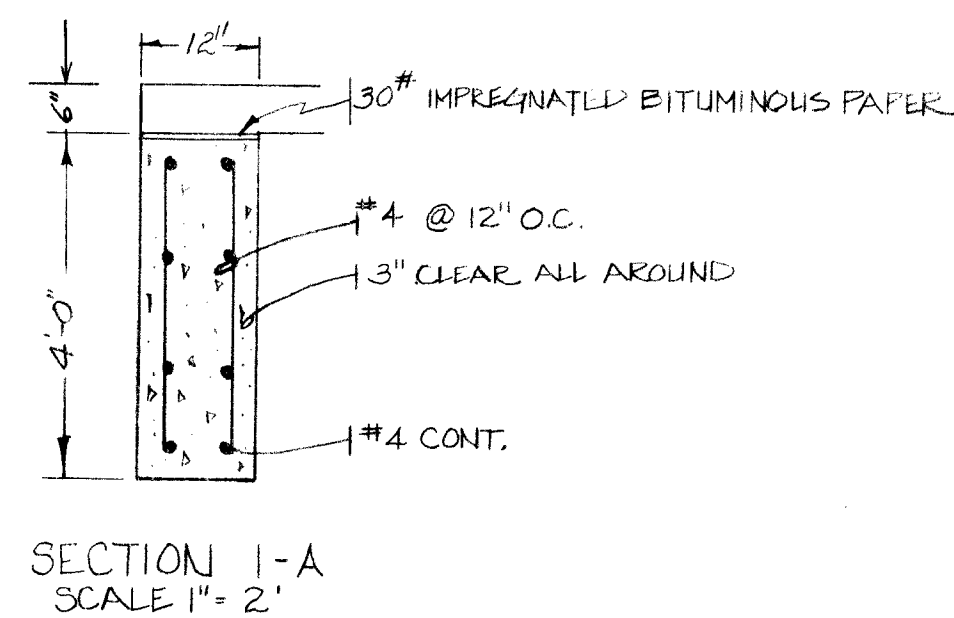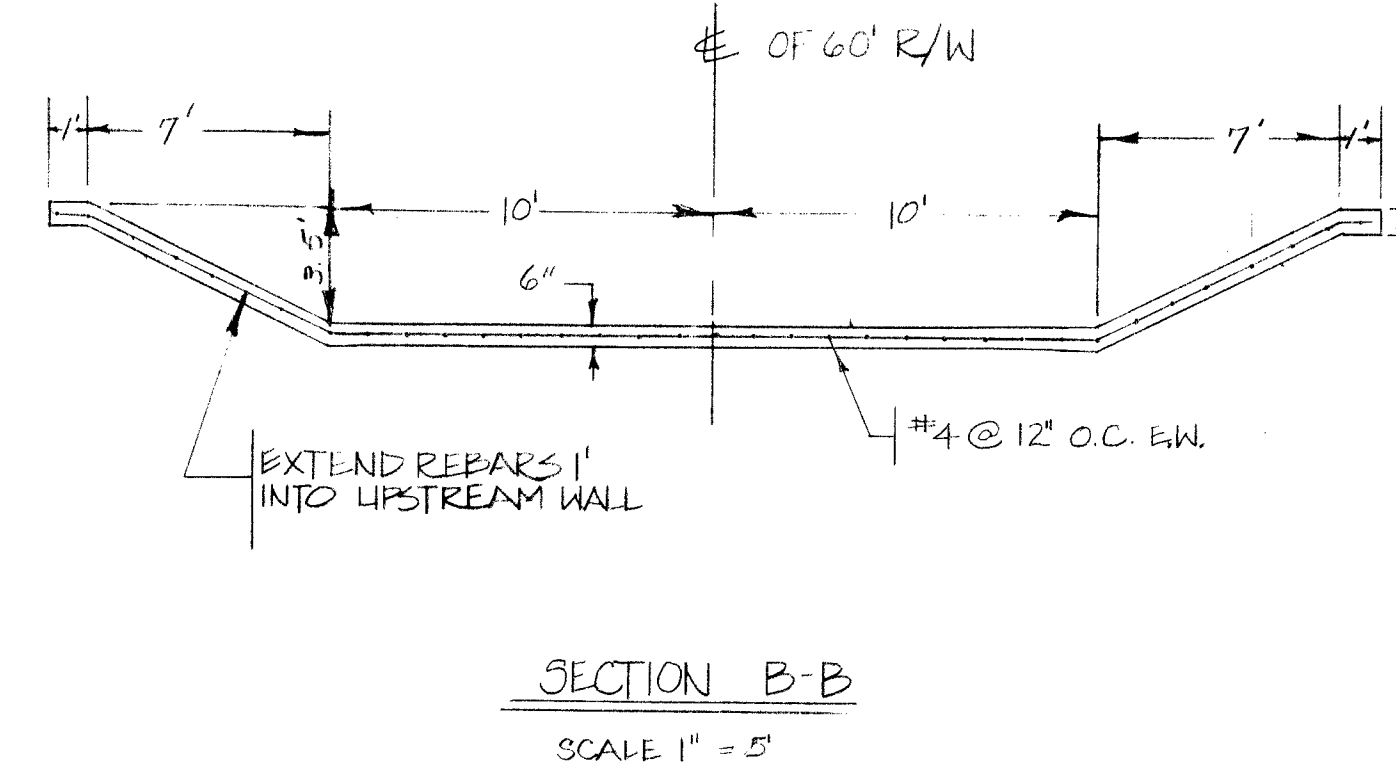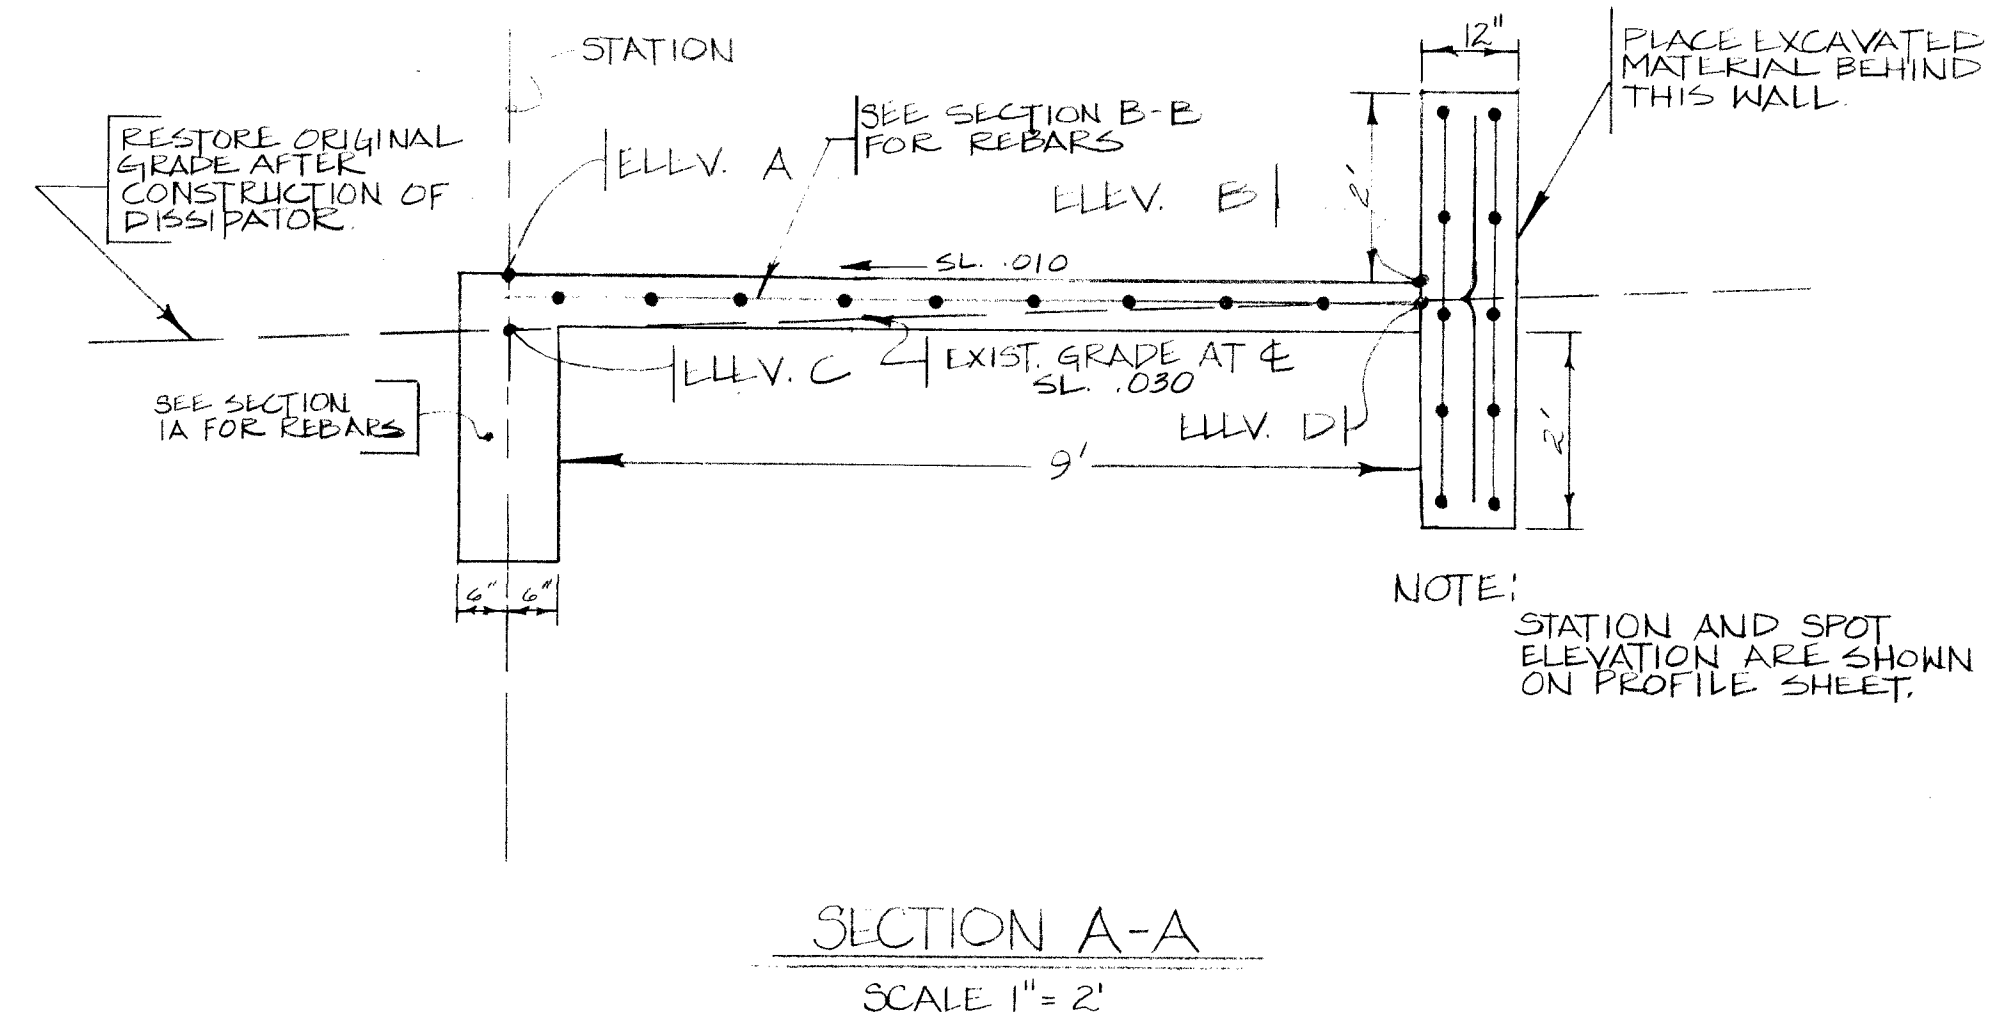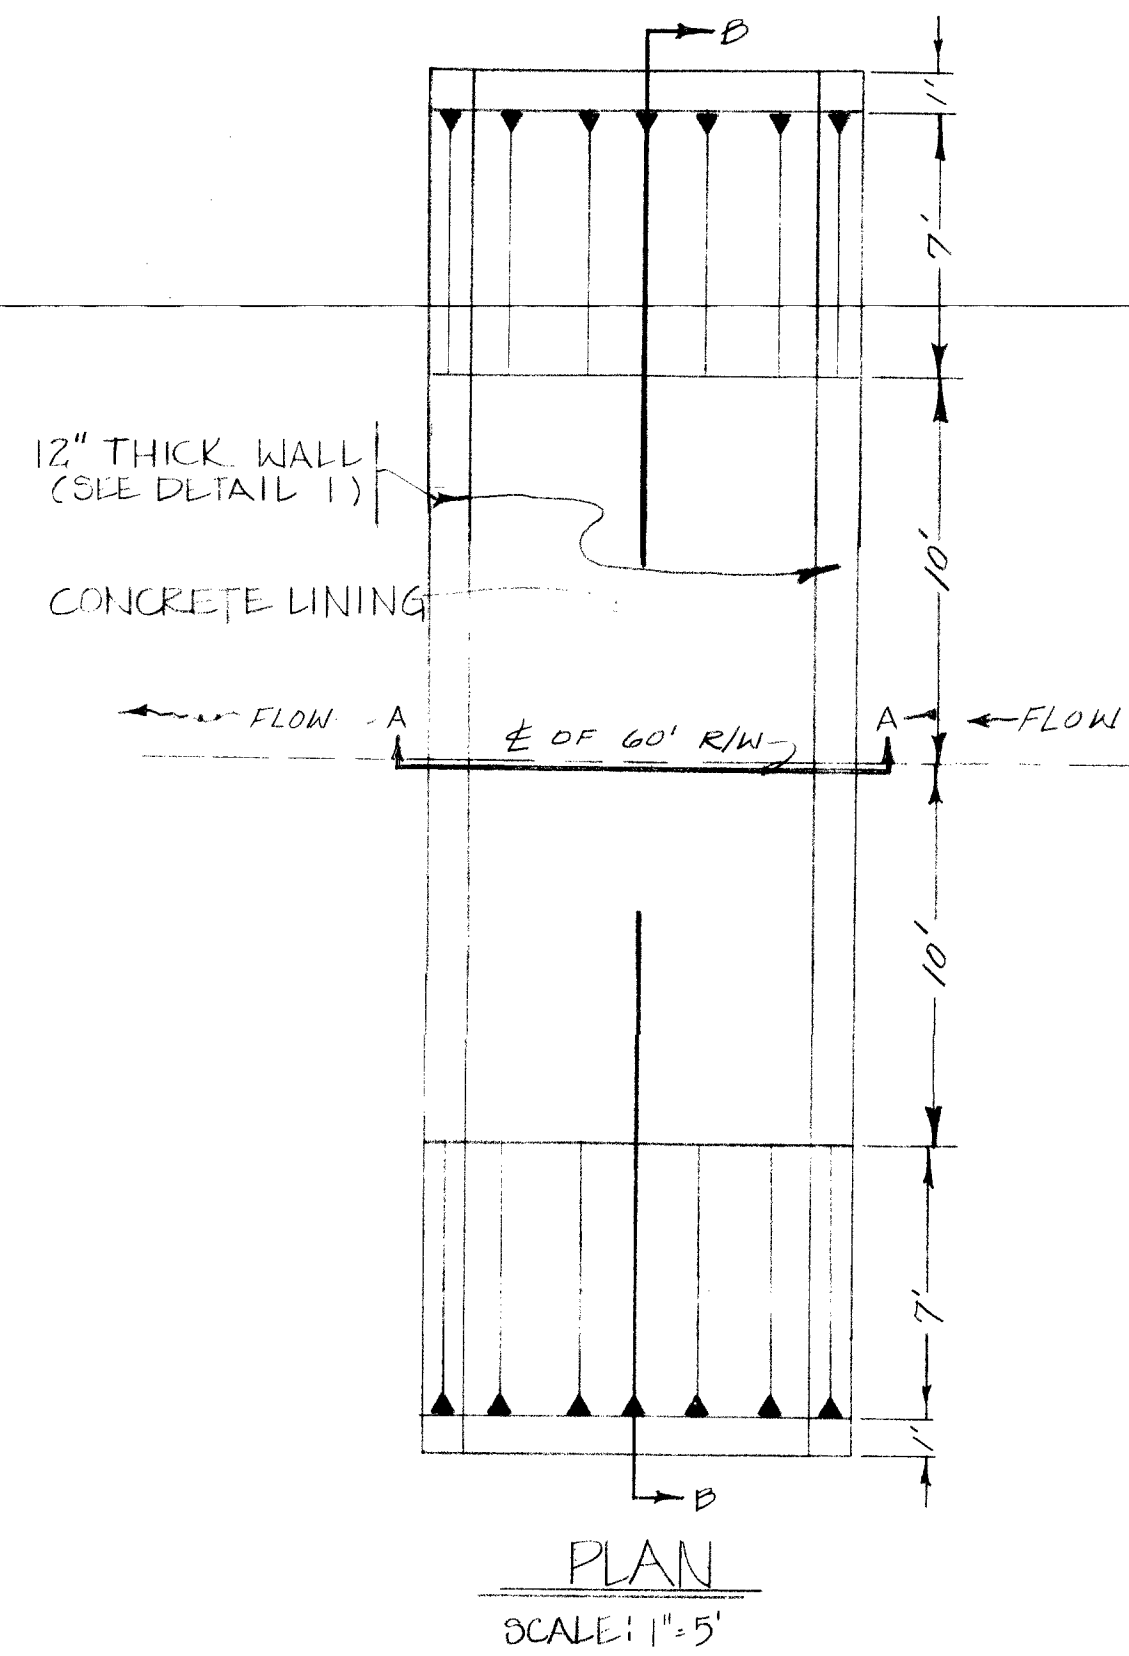

ENERGY DISSIPATOR
IN PERSPECTIVE

1 2 3 4 5 6 7 8 9 10 11 12
26 11710381



FOR INFORMATION ONLY

CITY OF ALBUQUERQUE
MUNICIPAL DEVELOPMENT DEPARTMENT
ENGINEERING DIVISION

TITLE: ENERGY DISSIPATOR DETAILS FOR EMBUDO
ARROYO FROM TRACY ST. TO JUAN TABO BLVD. N.E.

APPROVALS	ENGINEER	DATE	APPROVALS	ENGINEER	DATE
City Engineer			Liquid Waste		
W.C.E. Design	<i>[Signature]</i>	10-1-81	Traffic		
A.C.E. Hydraulics	<i>[Signature]</i>	10-1-81	Water		
Street Engr.	<i>[Signature]</i>	10-1-81			
DRAWING NO.	1171	MAP NO.	G-22	SHEET	3 OF 5

SURVEY INFORMATION		BENCH MARKS		AS BUILT INFORMATION	
NO.	PS-23	DATE	7-20-81	DATE	
BY	ANGEL DURAN A. GONZALES J. GARCIA	DATE	7-20-81	DATE	
REVISIONS		REMARKS		MICRO FILM INFORMATION	
NO.		DATE		DATE	
DESIGNED BY	C. TOMLINSON	DATE		DATE	
DRAWN BY	C. CORREZ	DATE		DATE	
CHECKED BY		DATE		DATE	

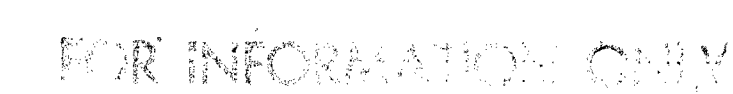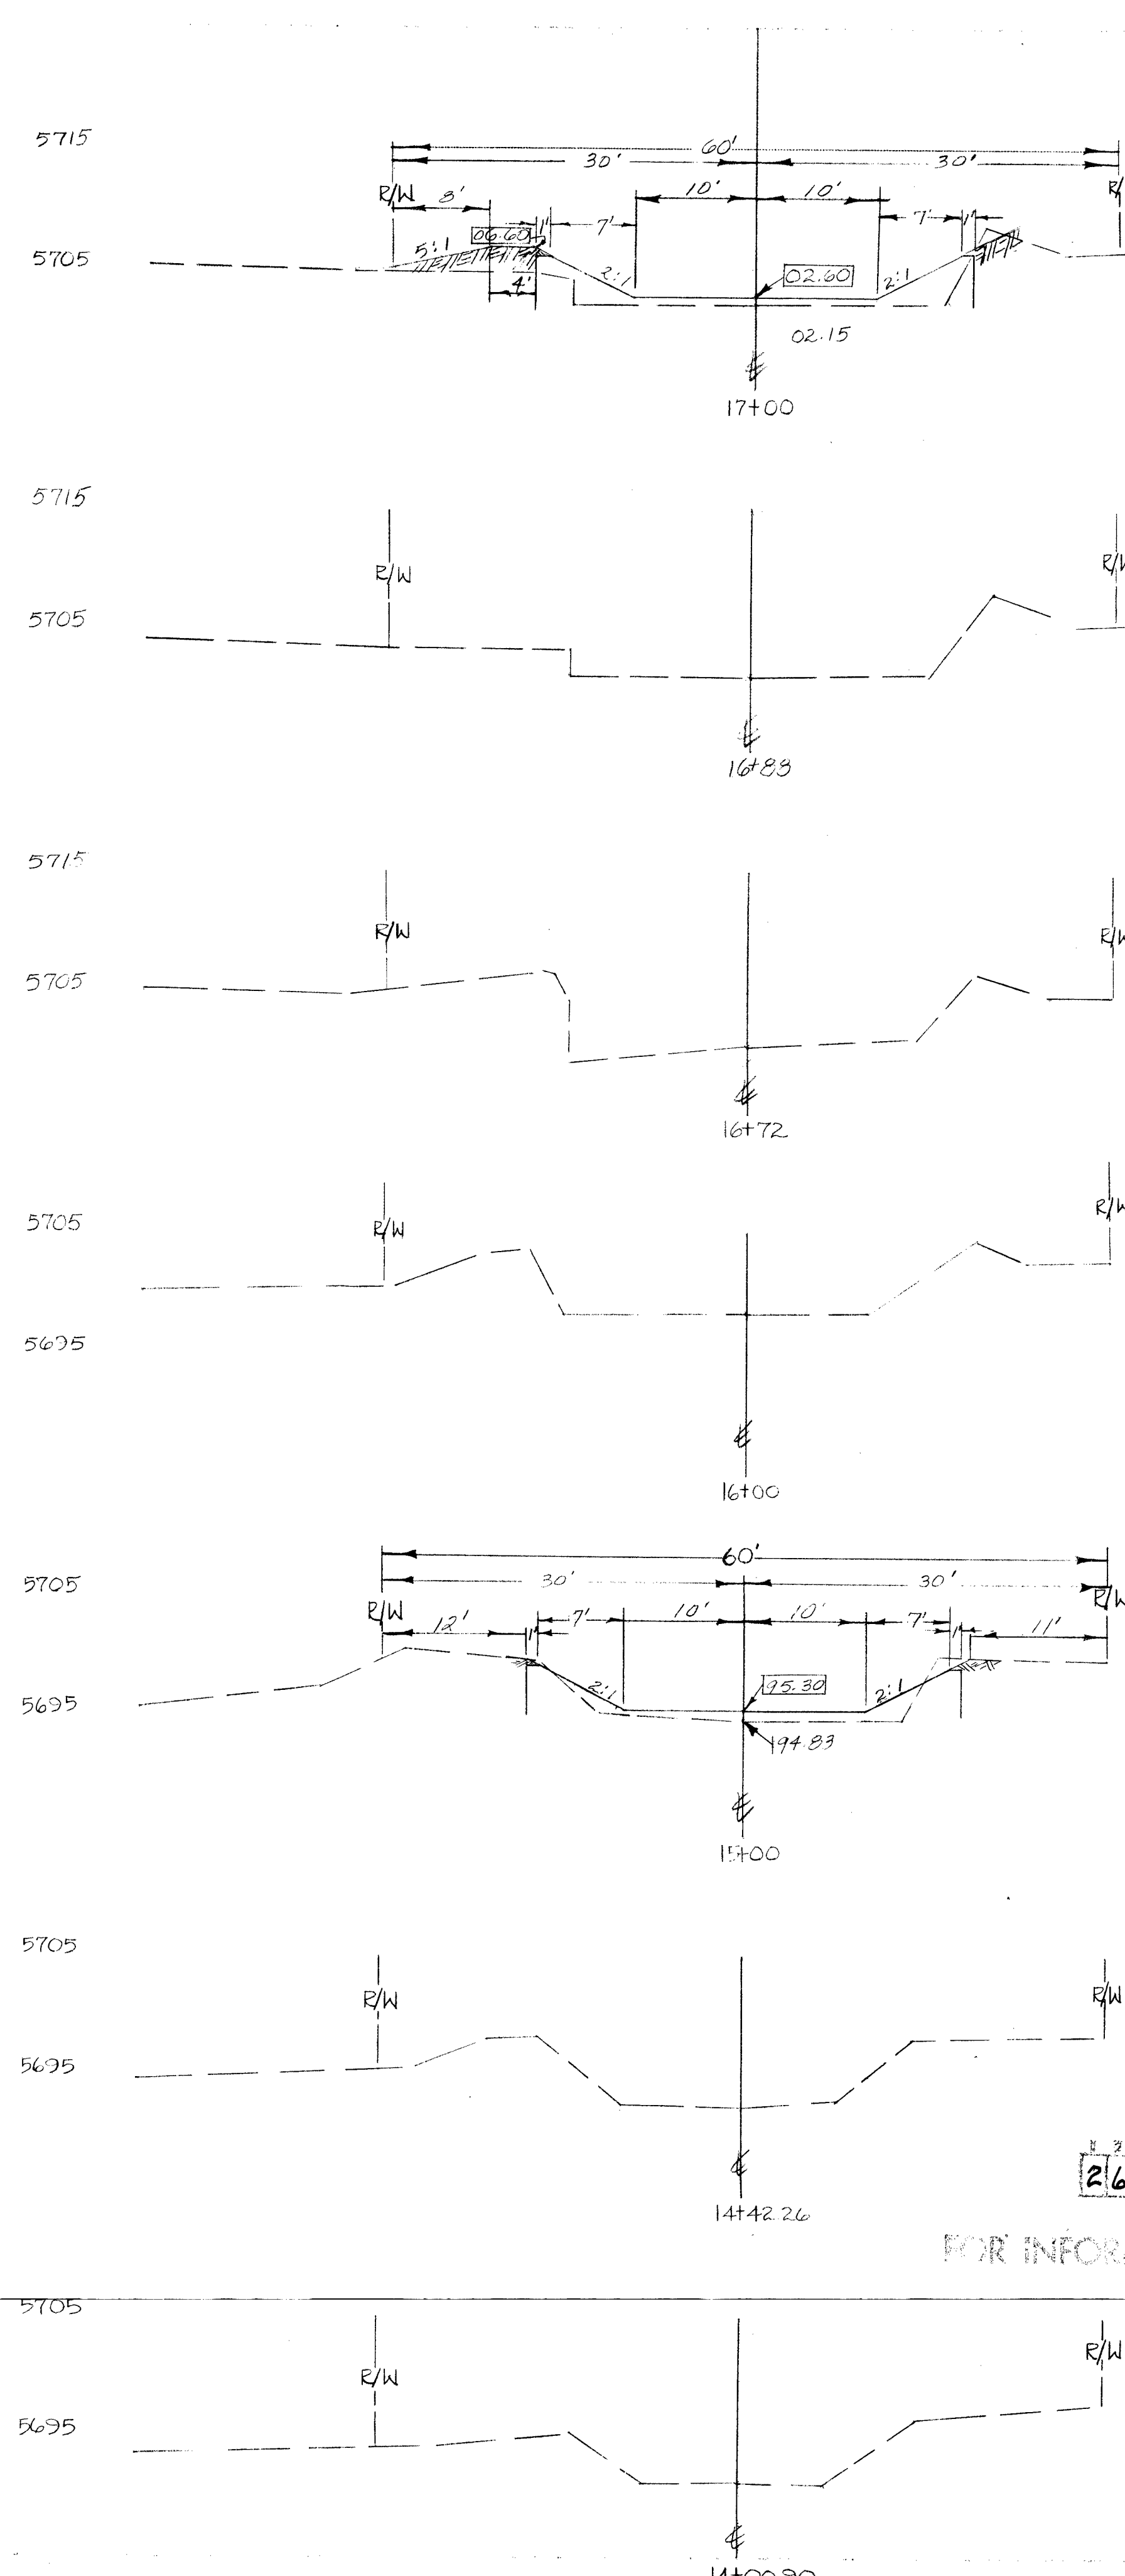

LEGEND

EXISTING GRADE

PROPOSED GRADE (CONC.)

EXISTING ELEV.

PROPOSED ELEV.

SCALE: 1" = 10' HORIZONTAL
1" = 10' VERTICAL

PROPOSED FINISHED GRADE (PILAST)



CITY OF ALBUQUERQUE
PUBLIC WORKS DEPARTMENT
ENGINEERING

CROSS SECTIONS ON EMBUDITO ARROYO
BETWEEN JUAN TABO BLVD. AND TRACY ST.

City Engineer *Michael J. Coto* 10-1-91

23-23 ANGEL DUKE (17-208)
 A. GONZALES &
 J. GARCIA
 5688.07
 ELEV. 5688.07
 EL DORADO
 OF JUAN TABO
 RETURN, LOCATED AT THE INTER-
 SECTION
 OF CONCRETE CURB AT THE
 TOP OF A SQUARE CHISEL IN THE
 BENCH MARKS

C. TOMLINSON
C. CORRIZ

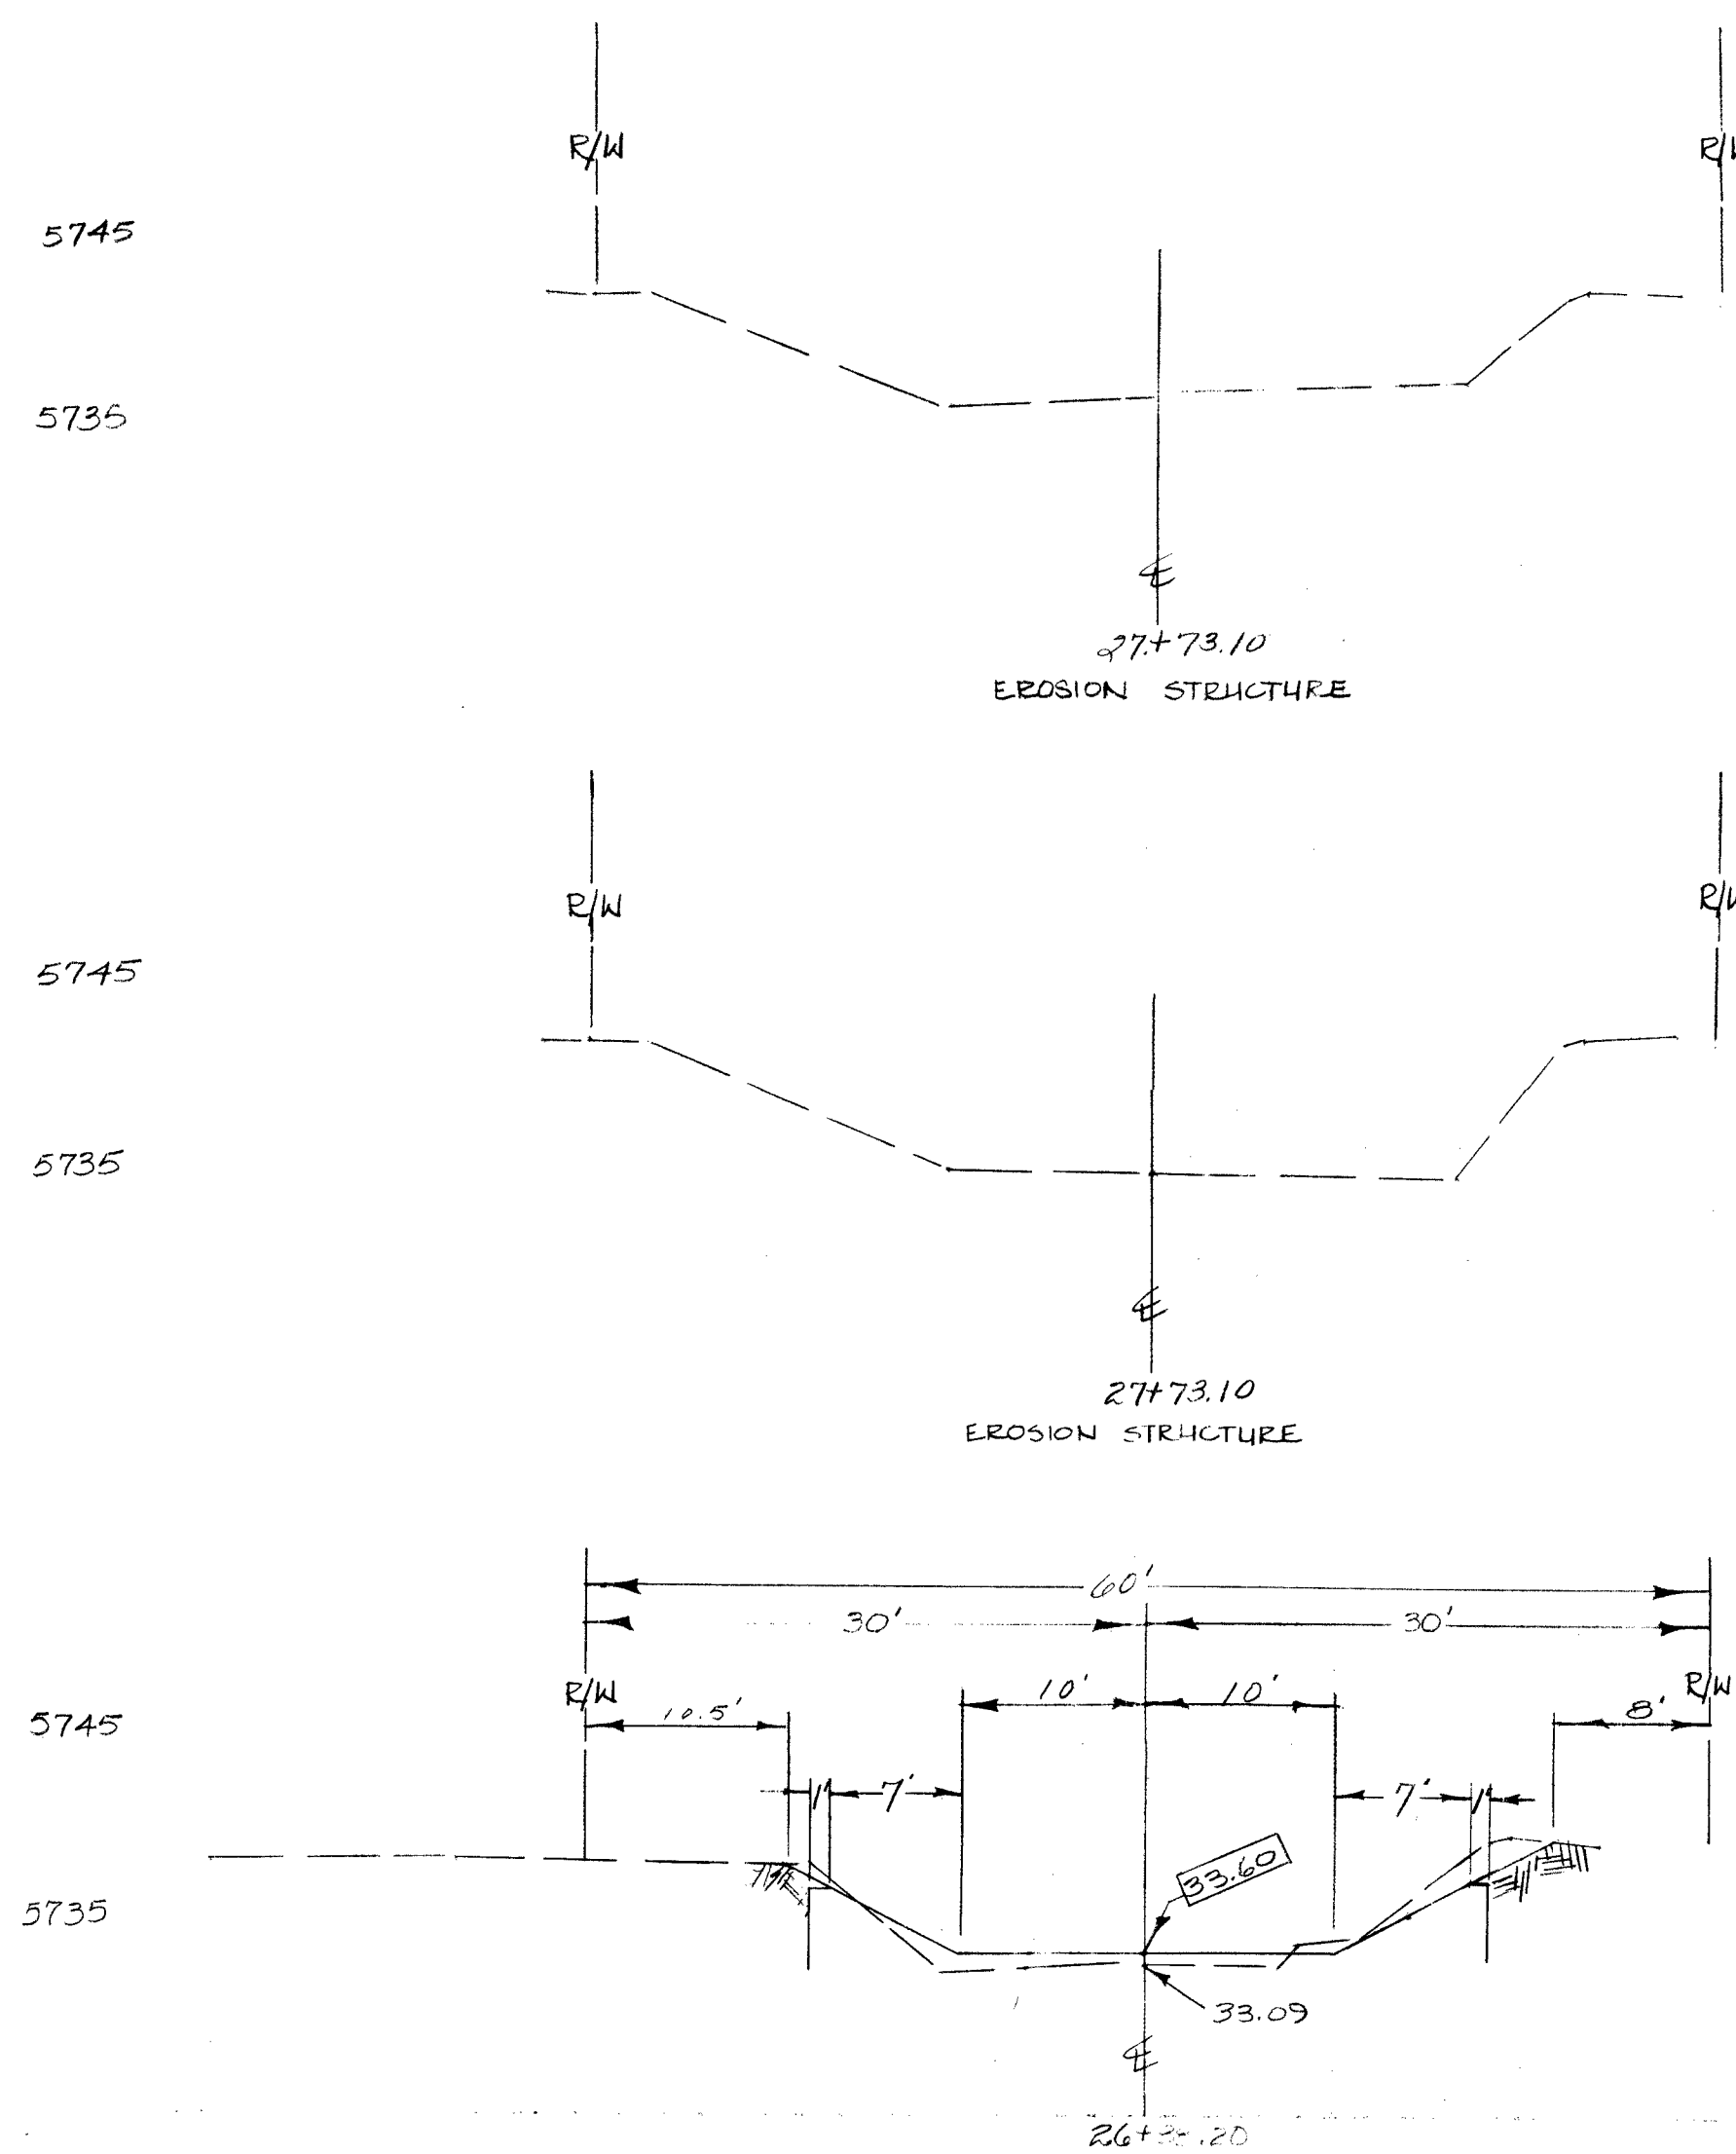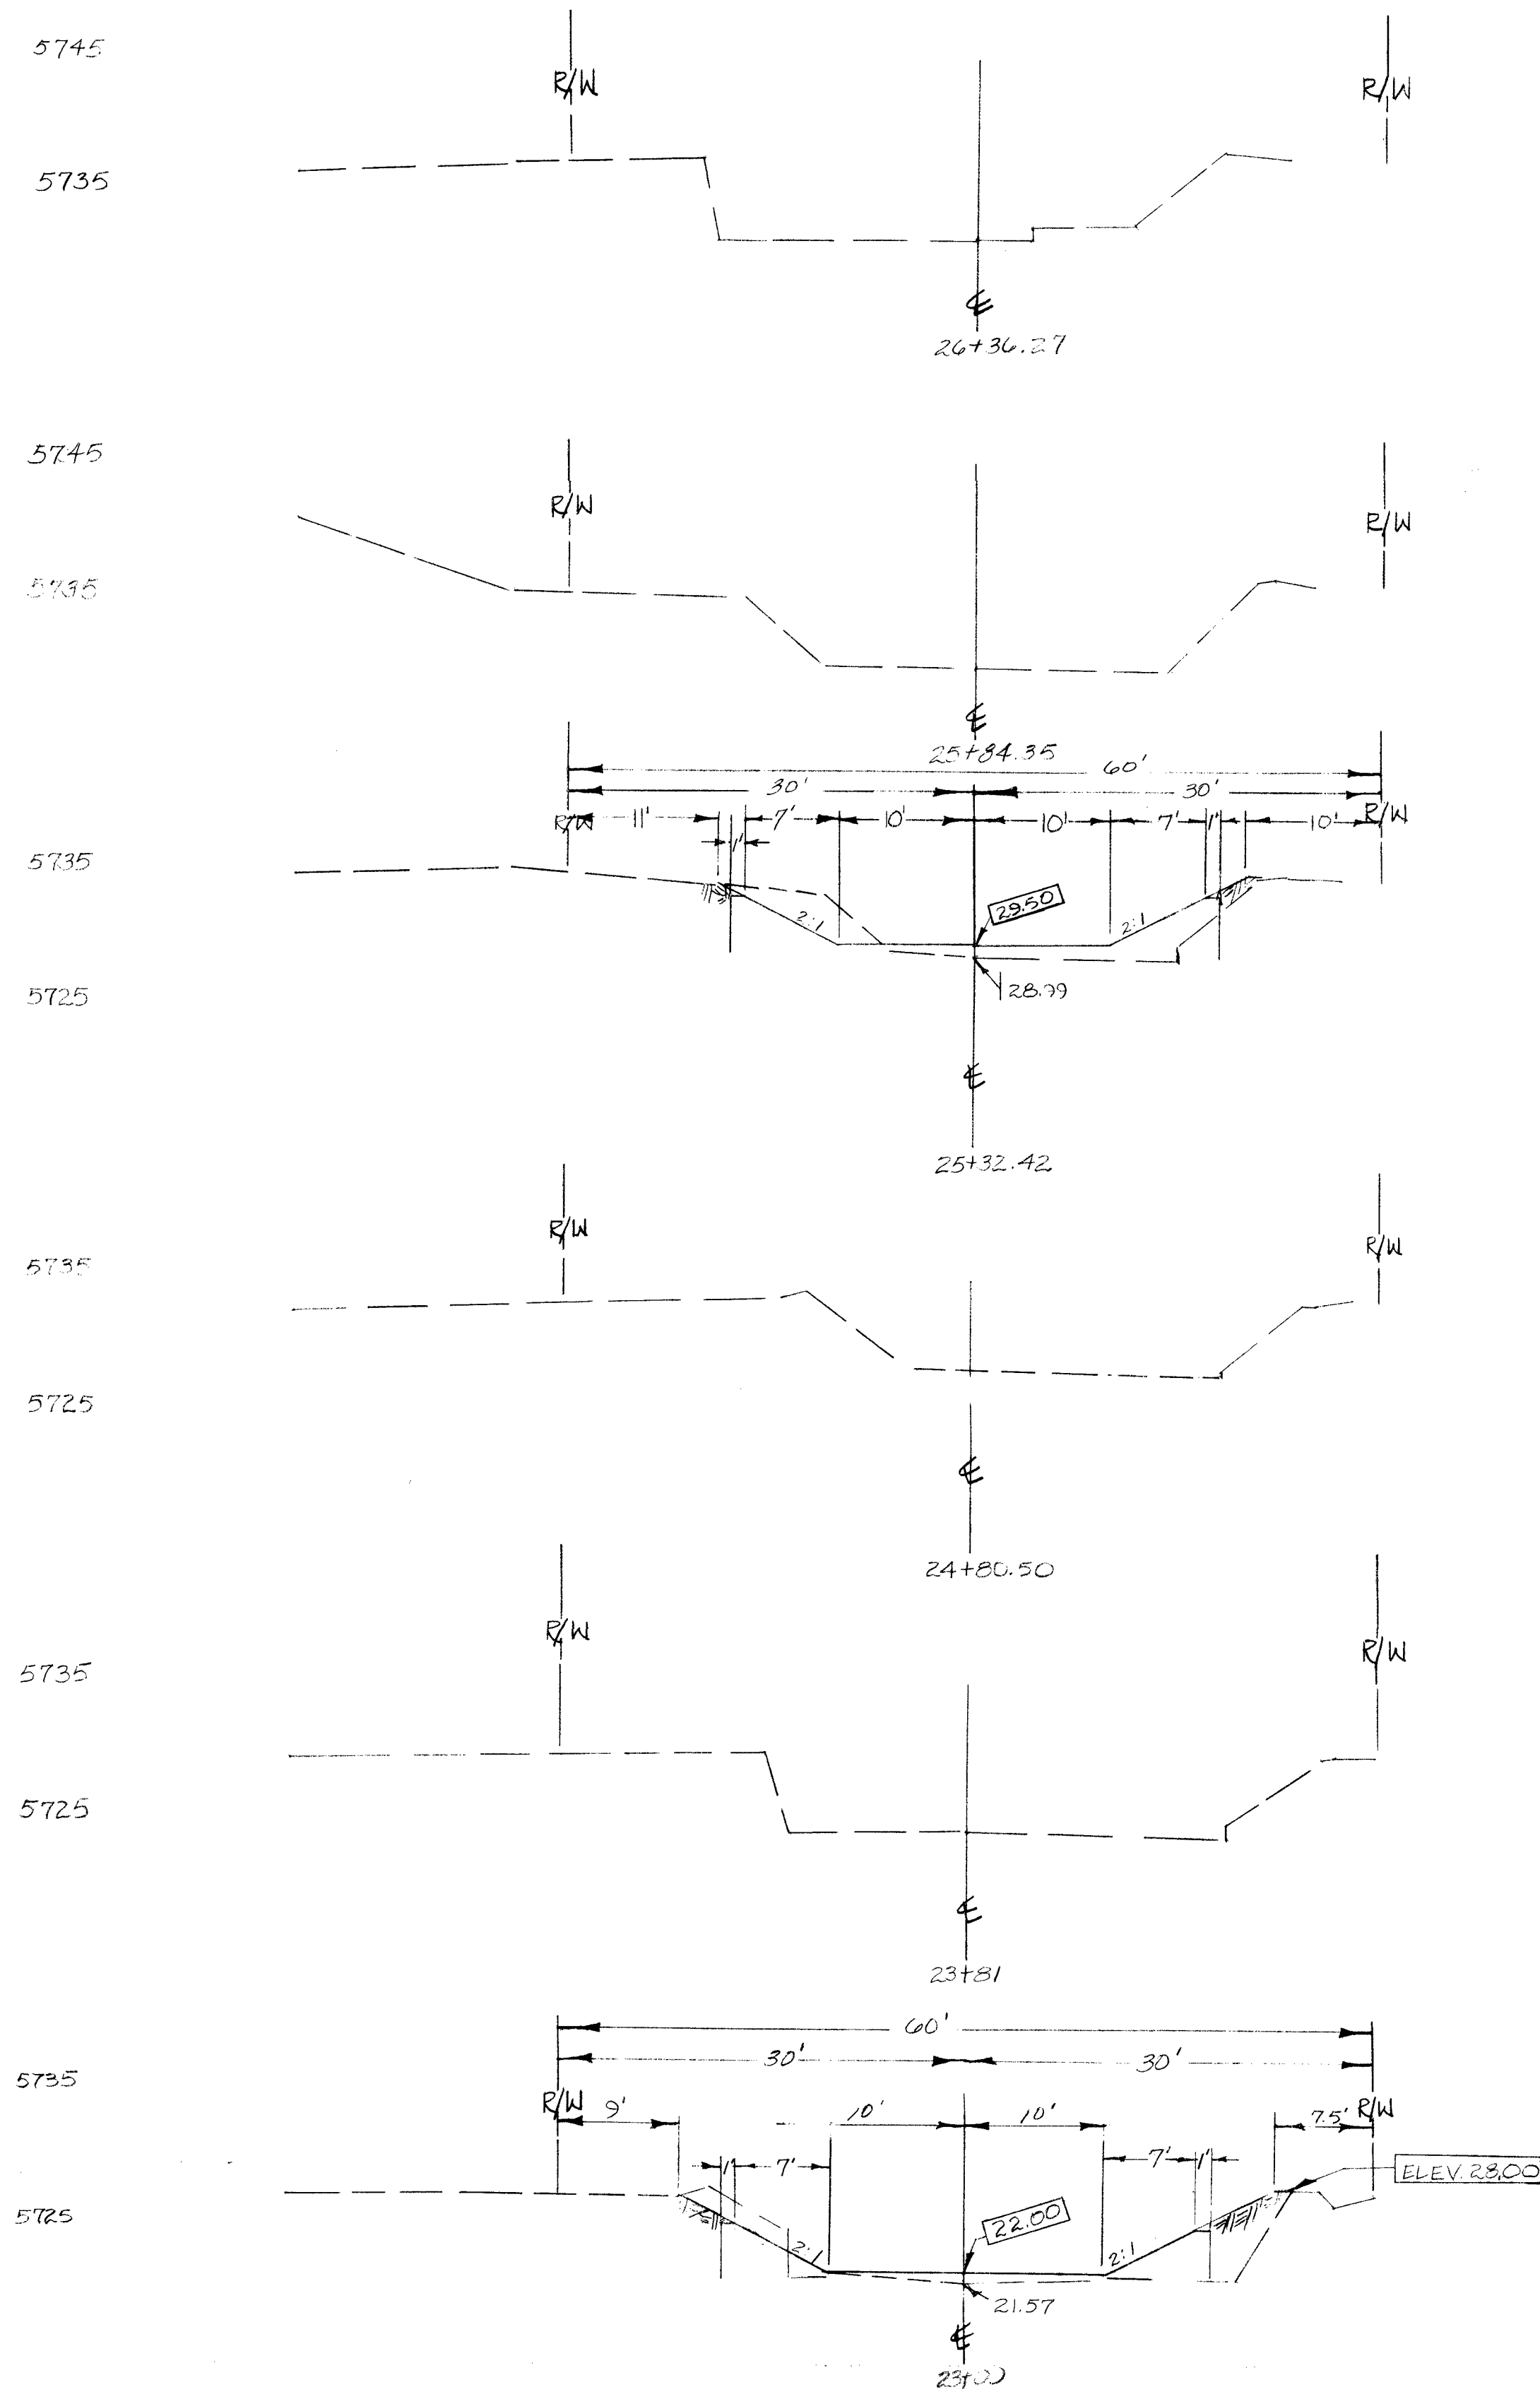

2611710581

FOR INFORMATION ONLY

CITY OF ALBUQUERQUE
PUBLIC WORKS DEPARTMENT
ENGINEERING DIVISION

THE CROSS SECTIONS ON EMBUDITO ARROYO
BETWEEN JUAN TABO BLVD. AND TRACY
ST. N.E.

APPROVED FOR
CONSTRUCTION

Street Engr. *McPaul* 10-1-81

1171

6-21-81 A SQUARE CHISEL IN THE
TOP OF CONCRETE CURB AT THE SSE
RETURN LOCATED AT THE INTERSECTION
OF JUAN TABO & EL DORADO.
ELEV. 5688.07

PS-23 ANGEL DURAN 7-20-81
A. GONZALES
J. GARCIA

C. TOMLINSON
C. CORREIA