

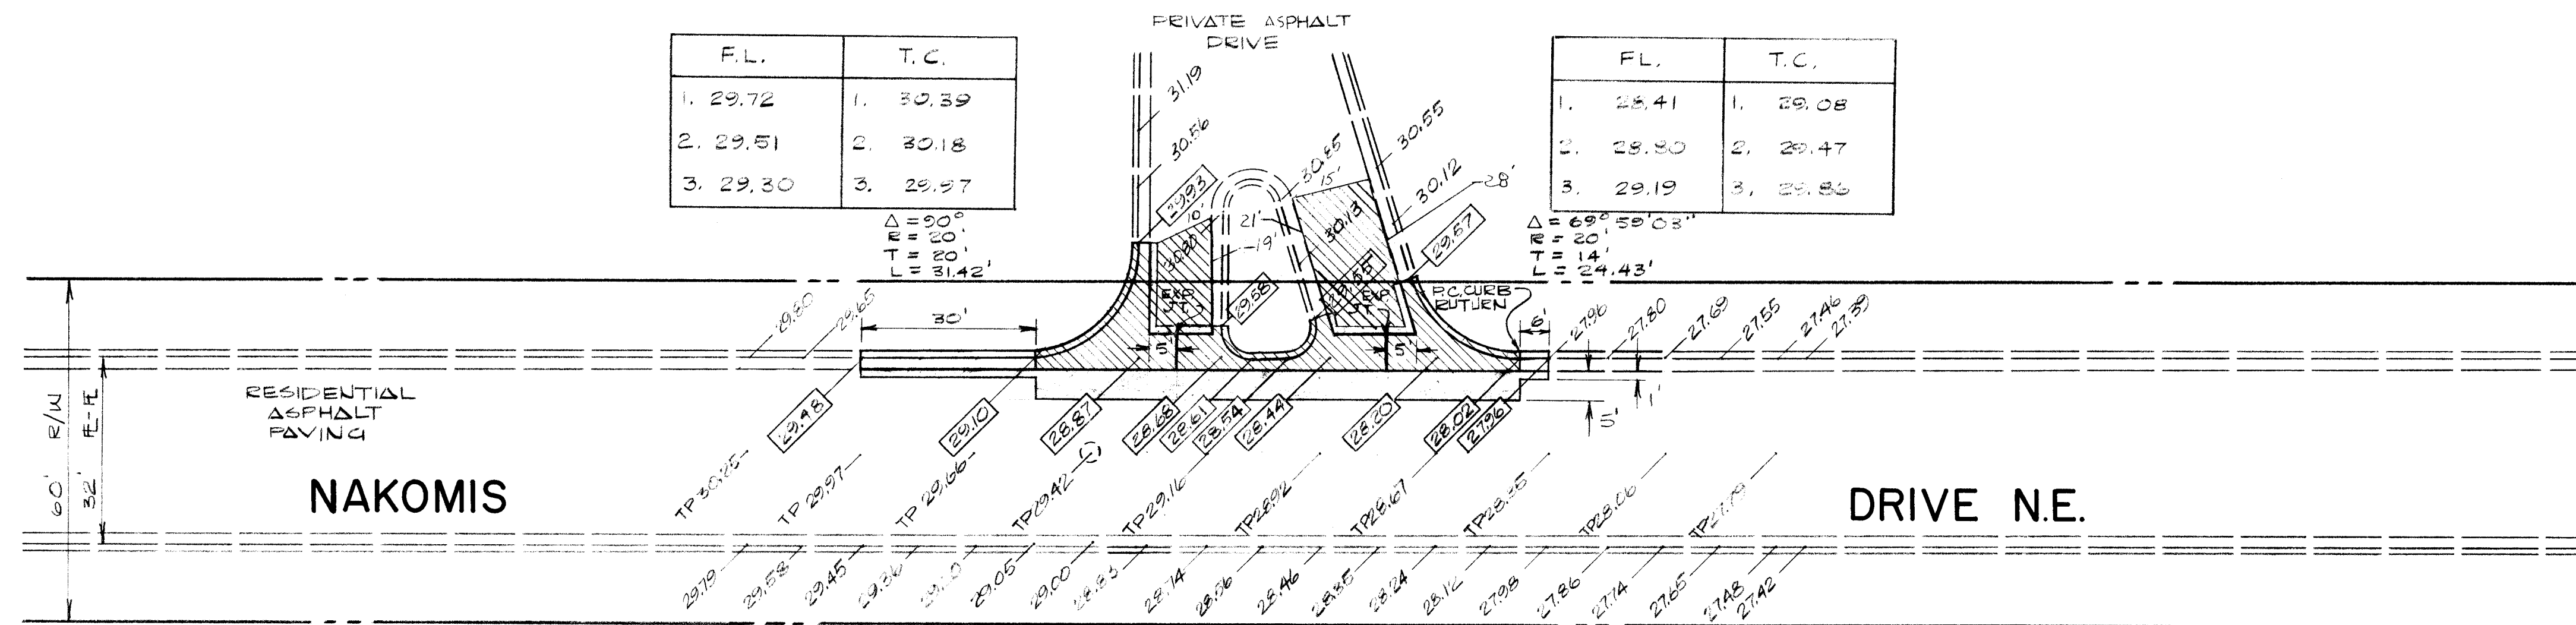


CASA HERMOSA SUBD

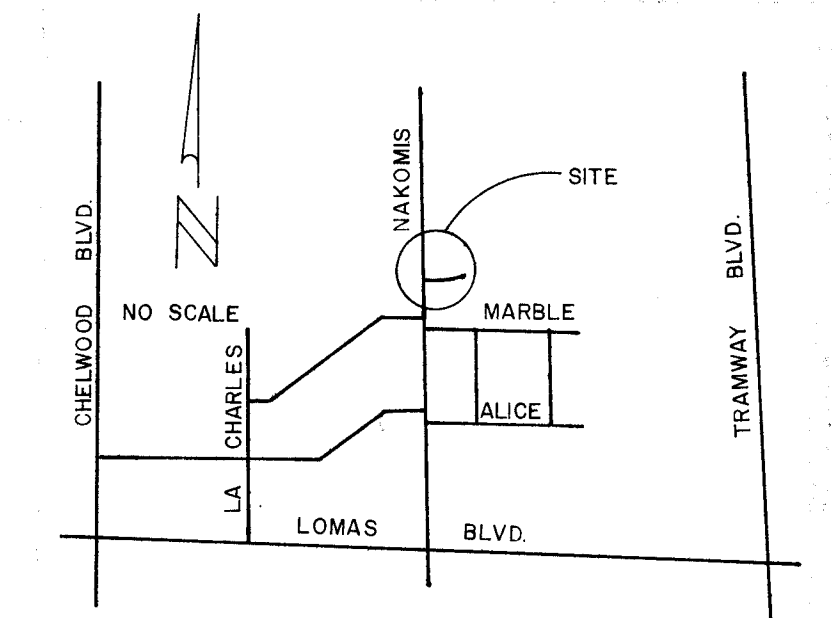

GRANDVIEW HEIGHTS

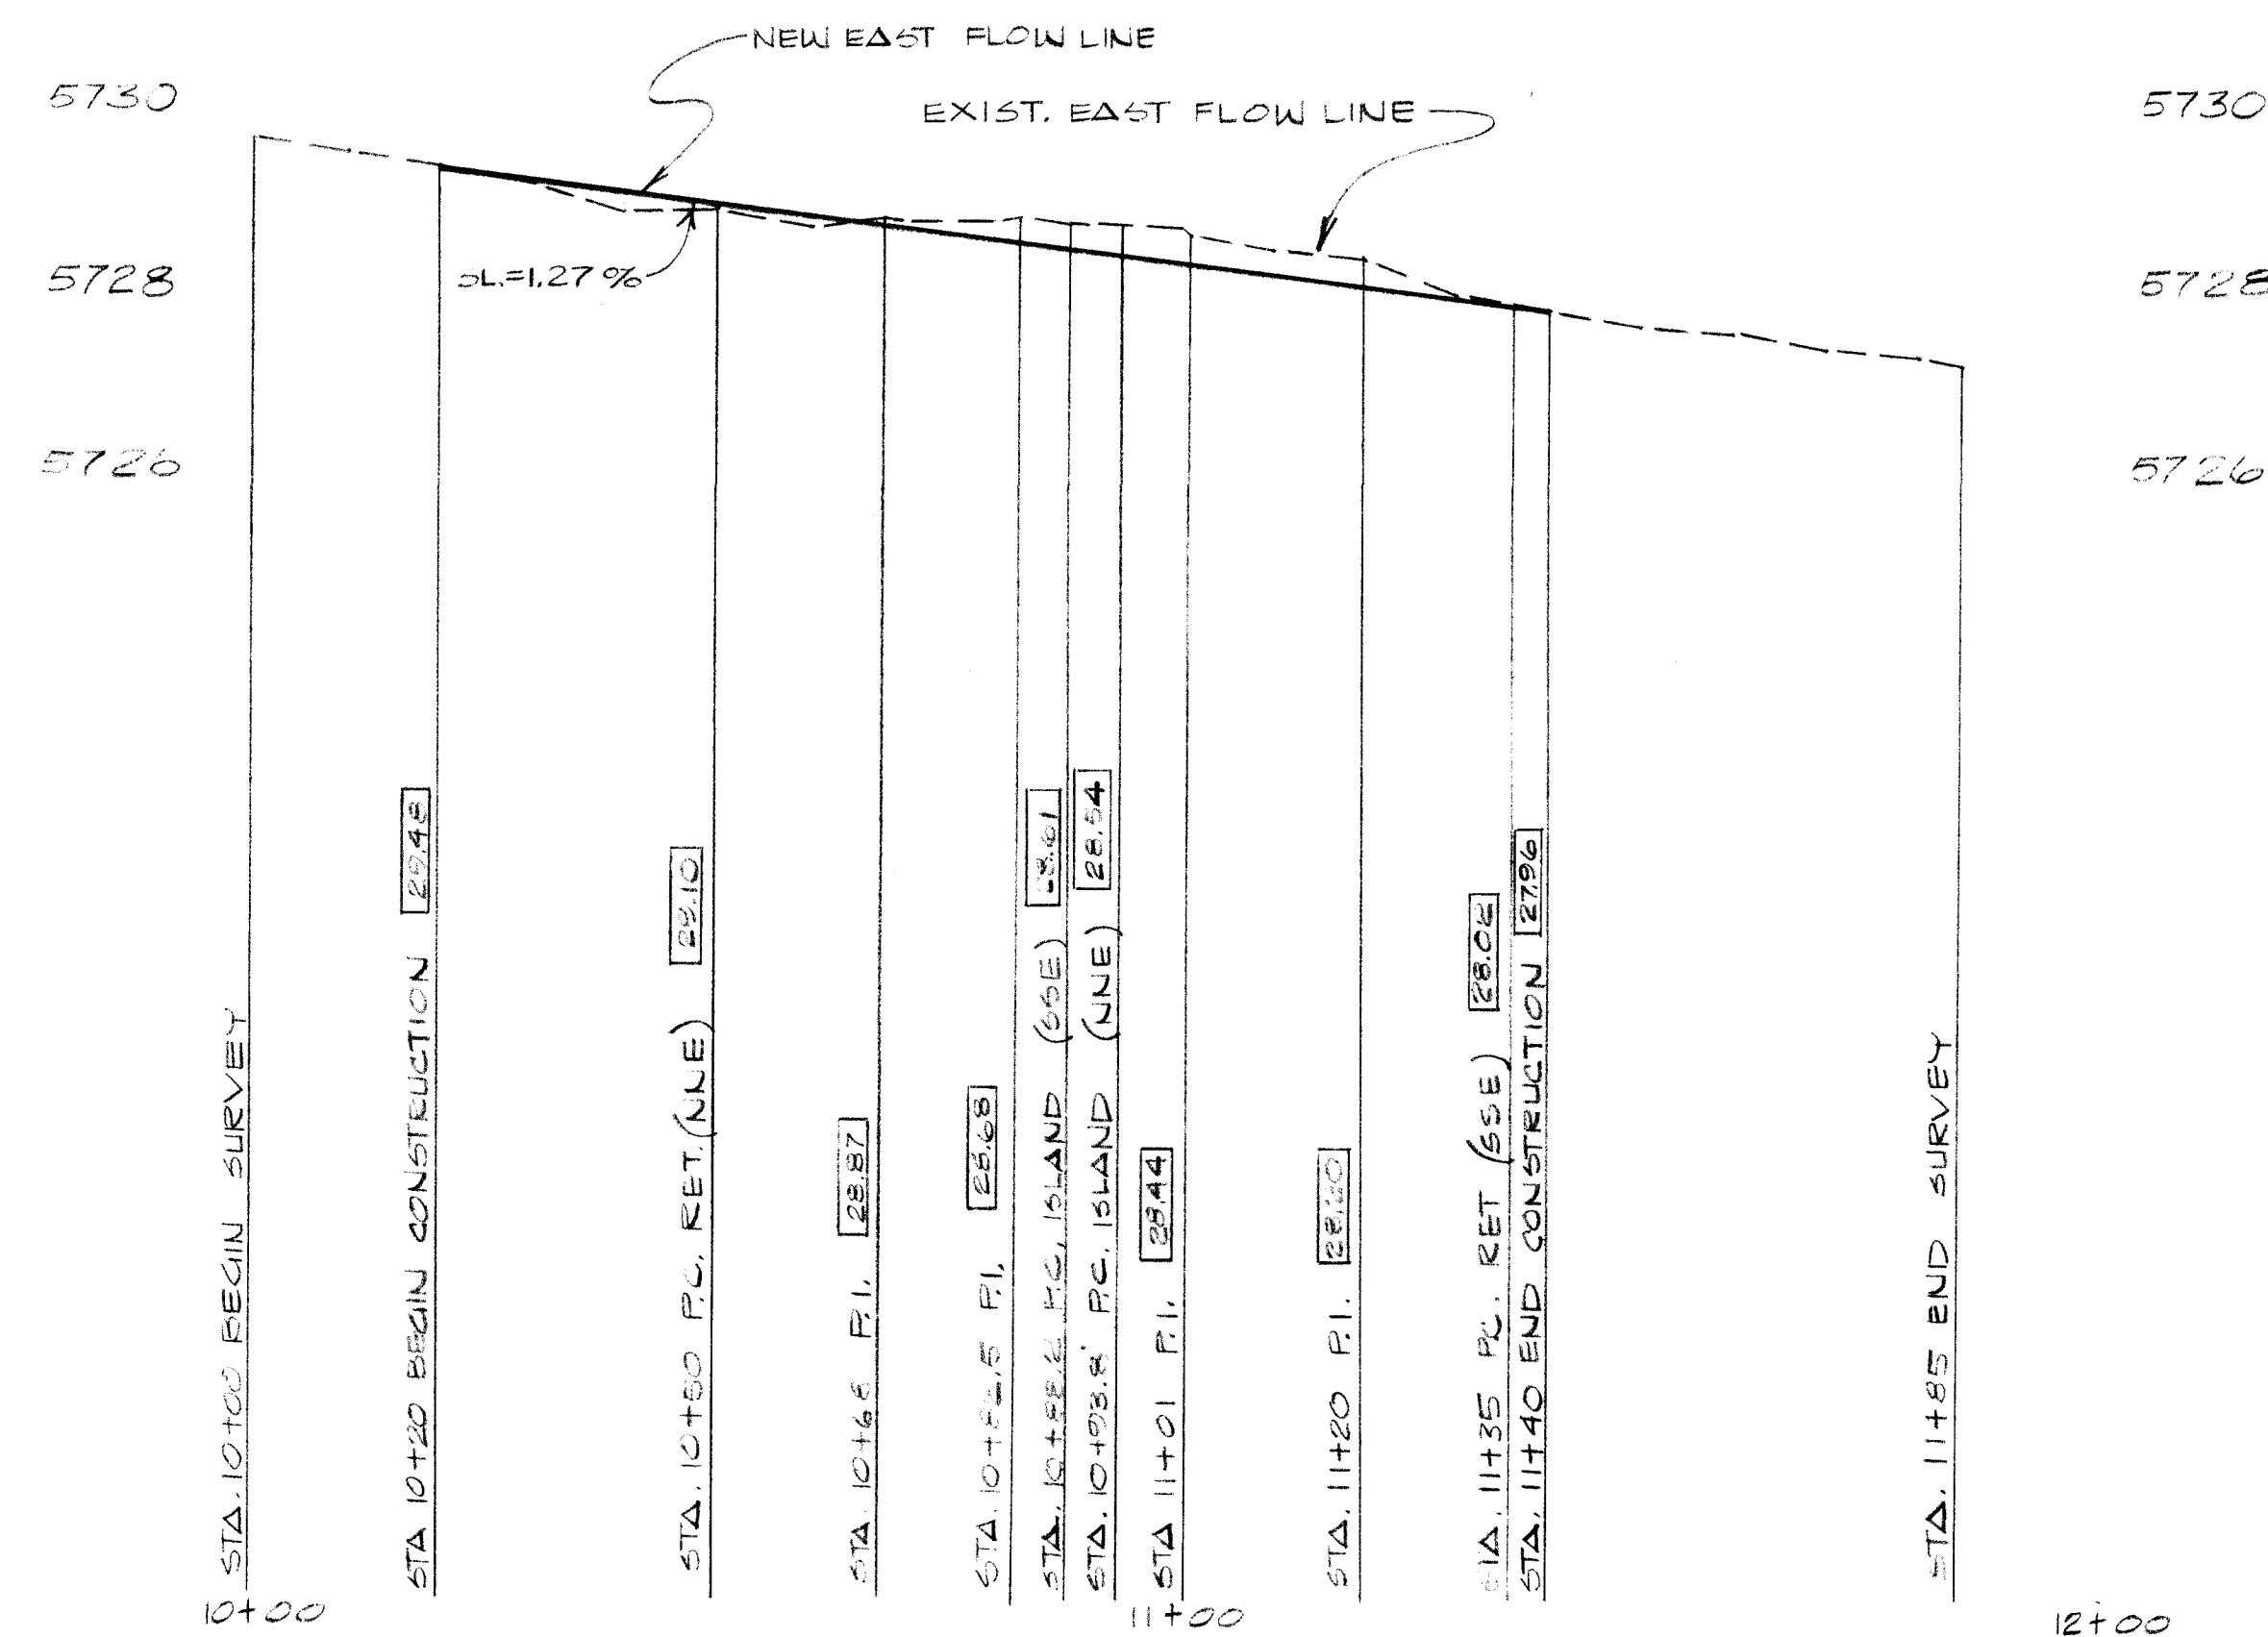

LOCATION MAP

BM 5855.00 10+22 T.C. N.N.W. EET
LOMAS & LA CHARLES
CBM 5727.27 0 CUT T.C. N.N.E. RET.
NAKOMIS & MARBLE

PS-18 M. GONZALES
C. LUCERO
D. MCCANN

- LEGEND:
- 29.57 EXIST. FLOW LINE ELEV.
 - 29.57 NEW FLOW LINE ELEV.
 - NEW PAVING
 - EXIST. CURB & GUTTER
 - NEW CURB & GUTTER
 - NEW VALLEY GUTTER
 - TP 29.57 TOP OF PAVING ELEV.

NOTES

1. VALLEY GUTTER AS PER CITY STANDARD DWG P-8-1.

2. LEAVE HALF OF DRIVE OPEN AT ALL TIMES TO PERMIT ACCESS.

20 1224 9182

APPROVED FOR CONSTRUCTION
CITY ENGINEER
DATE 10/29/81

VALLEY GUTTER, CASA HERMOSA ENTRANCE ON NAKOMIS DRIVE N.E.

APPROVED FOR CONSTRUCTION
CITY ENGINEER
DATE 10/29/81

ST. MAINT. 10-20-81

1224 J-22

PHIL FISCHER
A. SALAS