



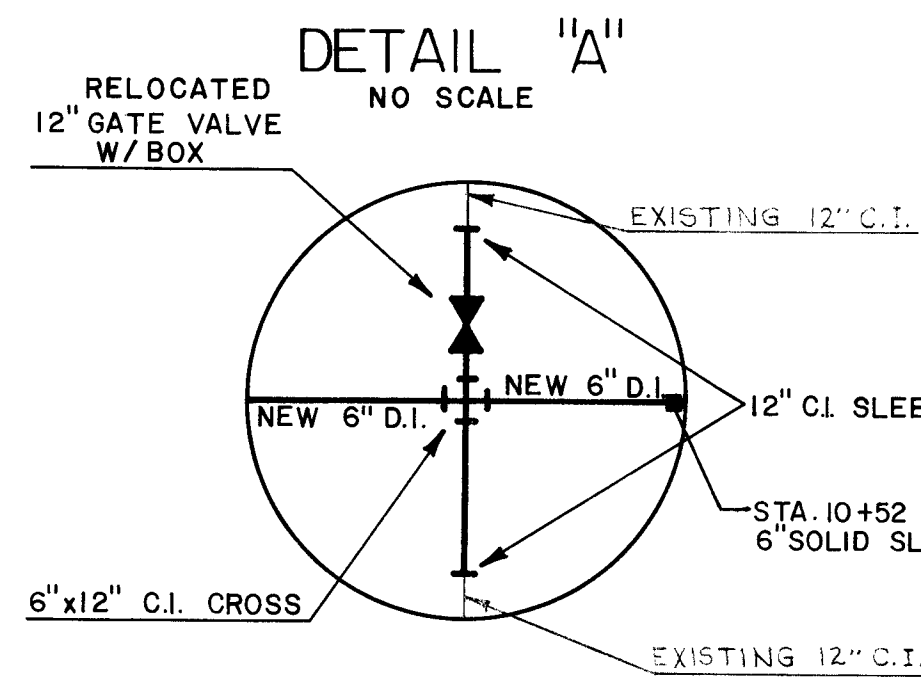



NOTE: REMOVE & REPLACE EXISTING 12" C.I. LINE WITHIN DETAIL "A" 1-NON-PRESSURE CONN.

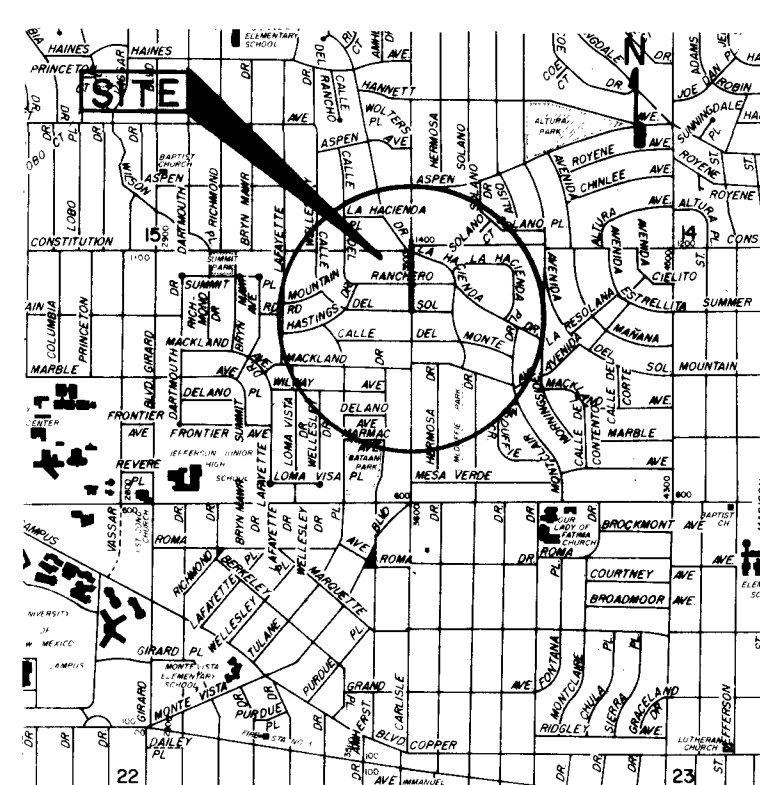

LOCATION MAP SCALE 1" = 2000'


LEGEND

- ⊙ EXISTING SANITARY SEWER M.H.
- ⊕ EXISTING STORM SEWER M.H.
- ⊙ TELEPHONE M.H.
- WATER METER
- WATER VALVE
- FIRE HYDRANT
- POWER POLE
- SS — EXISTING STORM SEWER
- SAS — EXISTING SANITARY SEWER
- W — EXISTING WATER
- W — PROPOSED WATER
- E — ELECTRIC POWER LINE
- G — GAS LINE
- T — TELEPHONE LINE
- PROPERTY LINE
- == CURB AND GUTTER

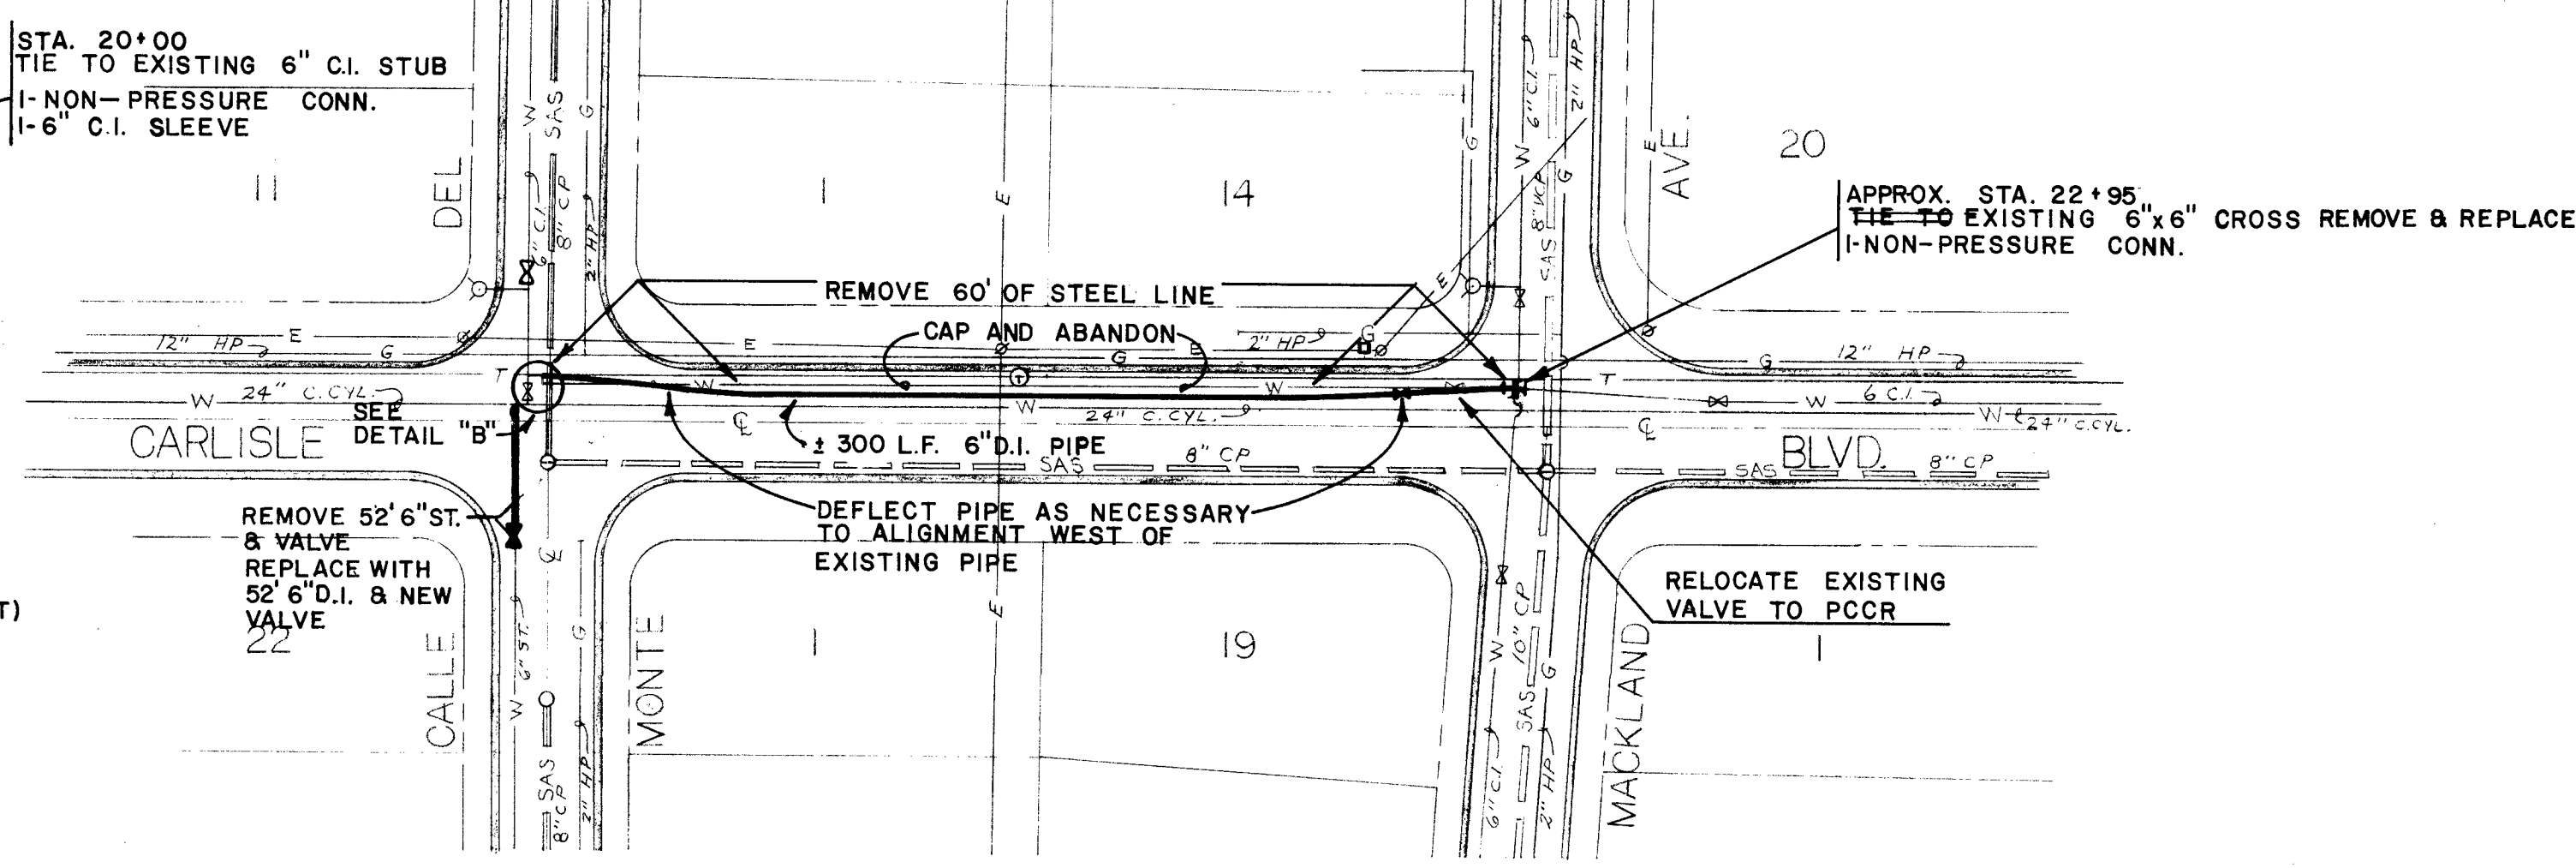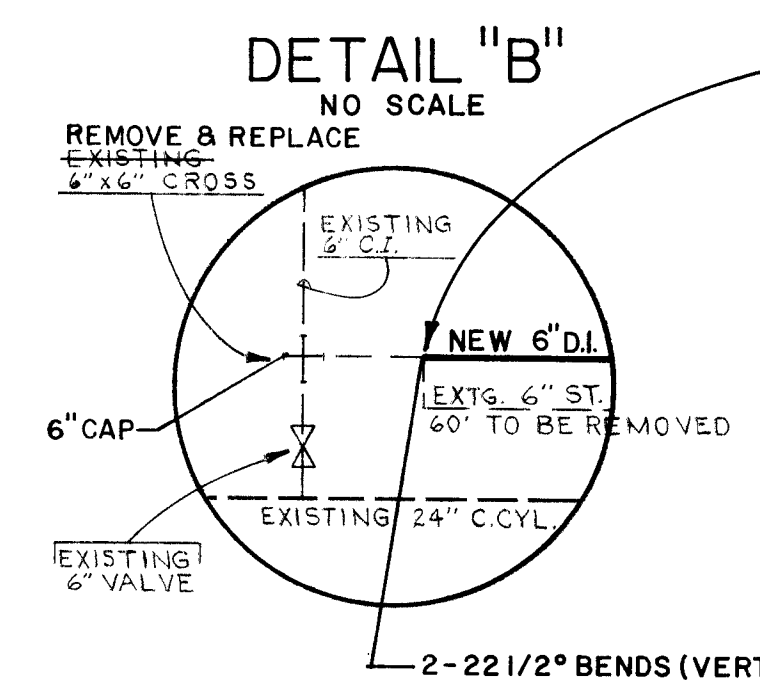


PLAN SCALE: 1" = 50' HORIZ. 1" = 5' VERT.

NOTE: IF SERVICES TO BE RECONNECTED ARE OF GALVANIZED PIPE THEY ARE TO BE REPLACED AS PER CASH PAVING CONTRACT 30.
CAP & ABANDON EXISTING STEEL LINE EXCEPT WHERE REMOVAL IS INDICATED.

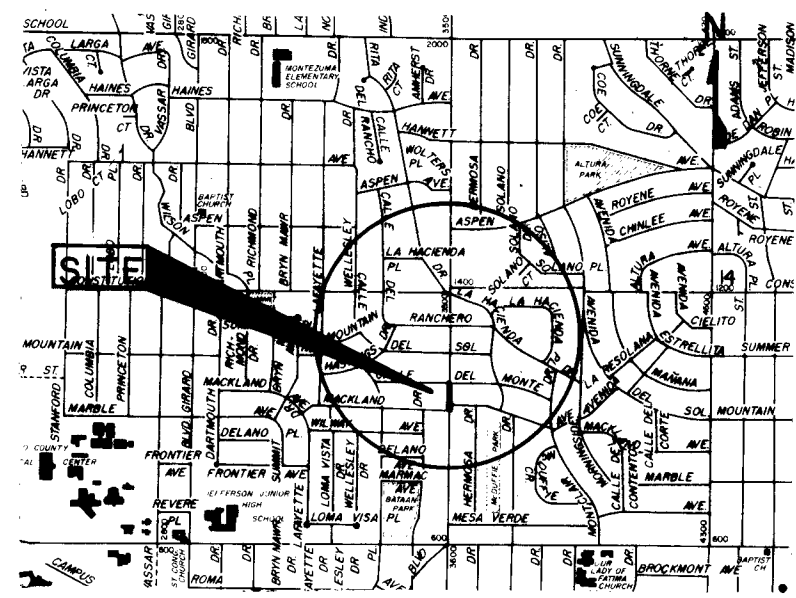

LOCATION MAP SCALE 1" = 2000'

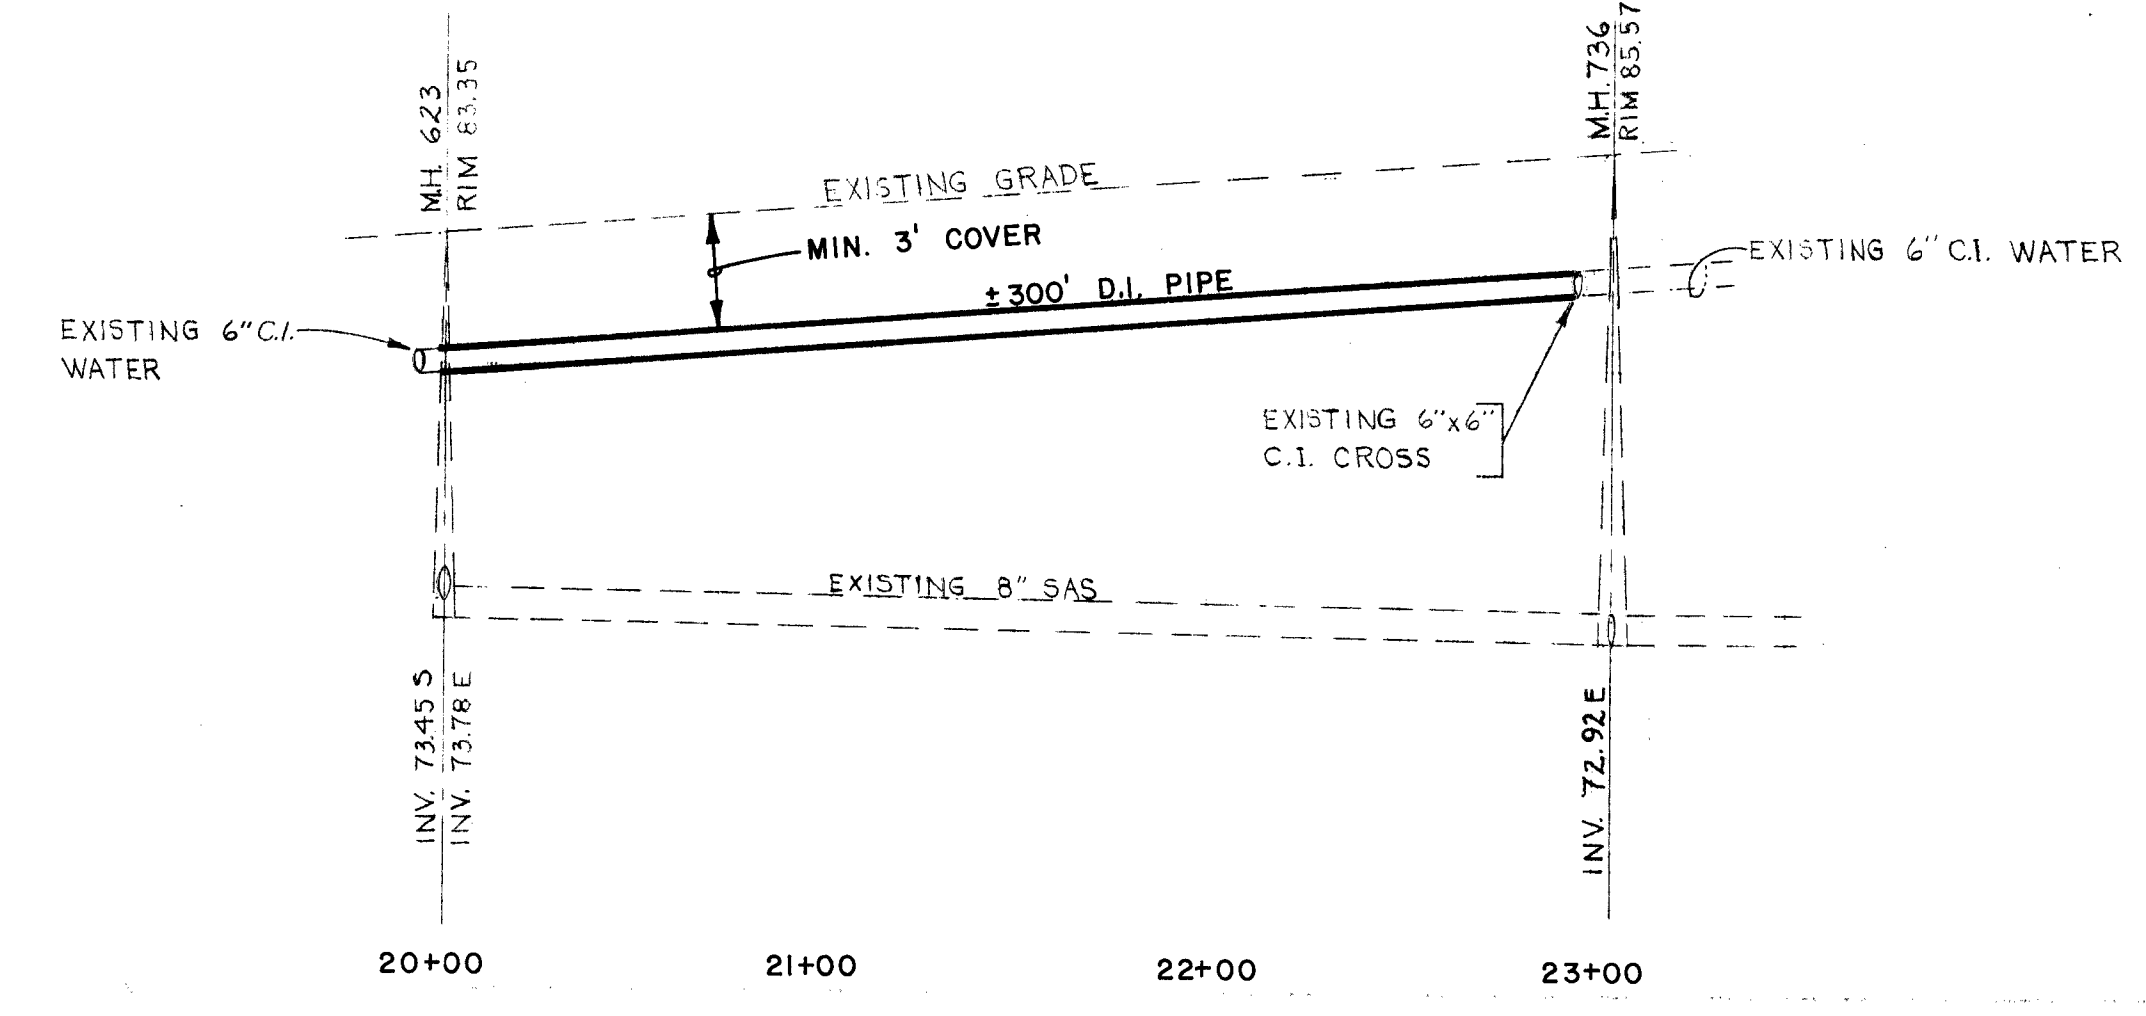

APPROVED FOR ALL RIGHTS RESERVED
DATE 9/15/83

Almon 9/15/83

EMERGENCY WATER LINE REPLACEMENT CARLISLE BLVD.

STATION IS AN ACS BRASS DISK LOCATED ON THE NE CORNER OF CARLISLE AND LOMAS BLVD. STATION IS STAMPED "3-JIT, 1975 ACS" EL. 5193.026
W. Montoya 7/82
Fairclson 9/83