



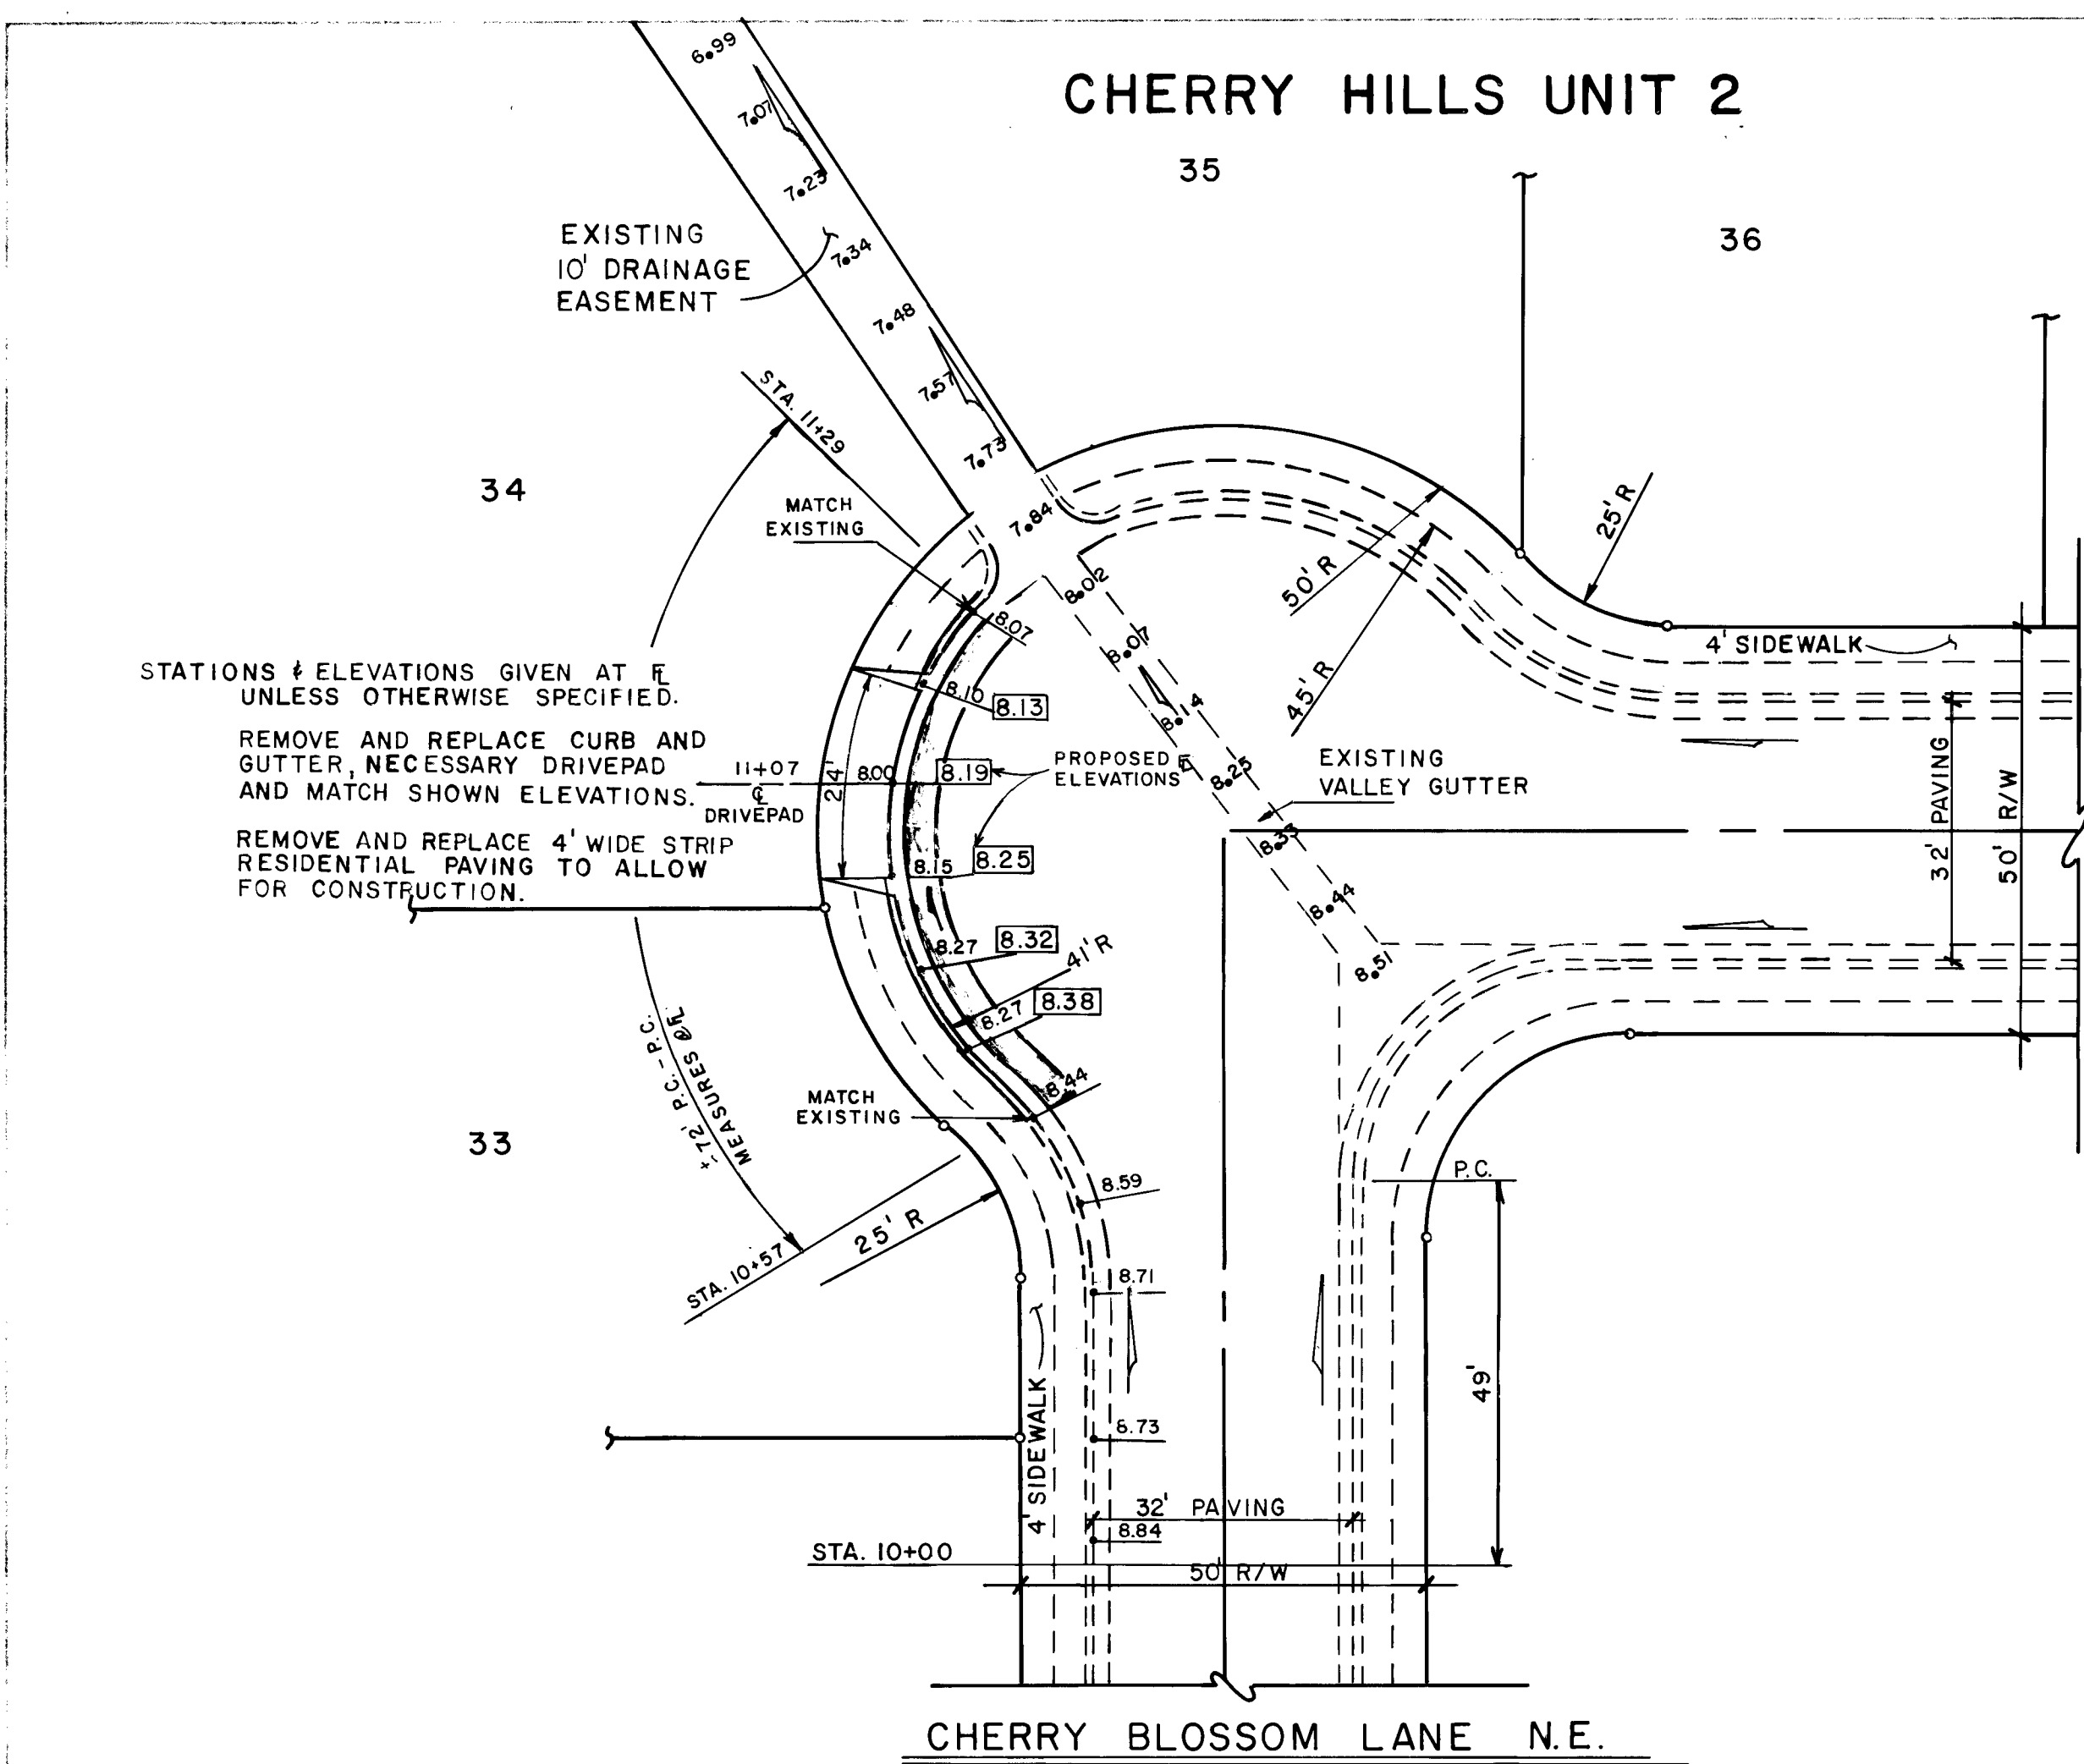

CHERRY HILLS ROAD

CHERRY BLOSSOM LANE N.E.

PROFILE OF W. FL OF CUL-DE-SAC

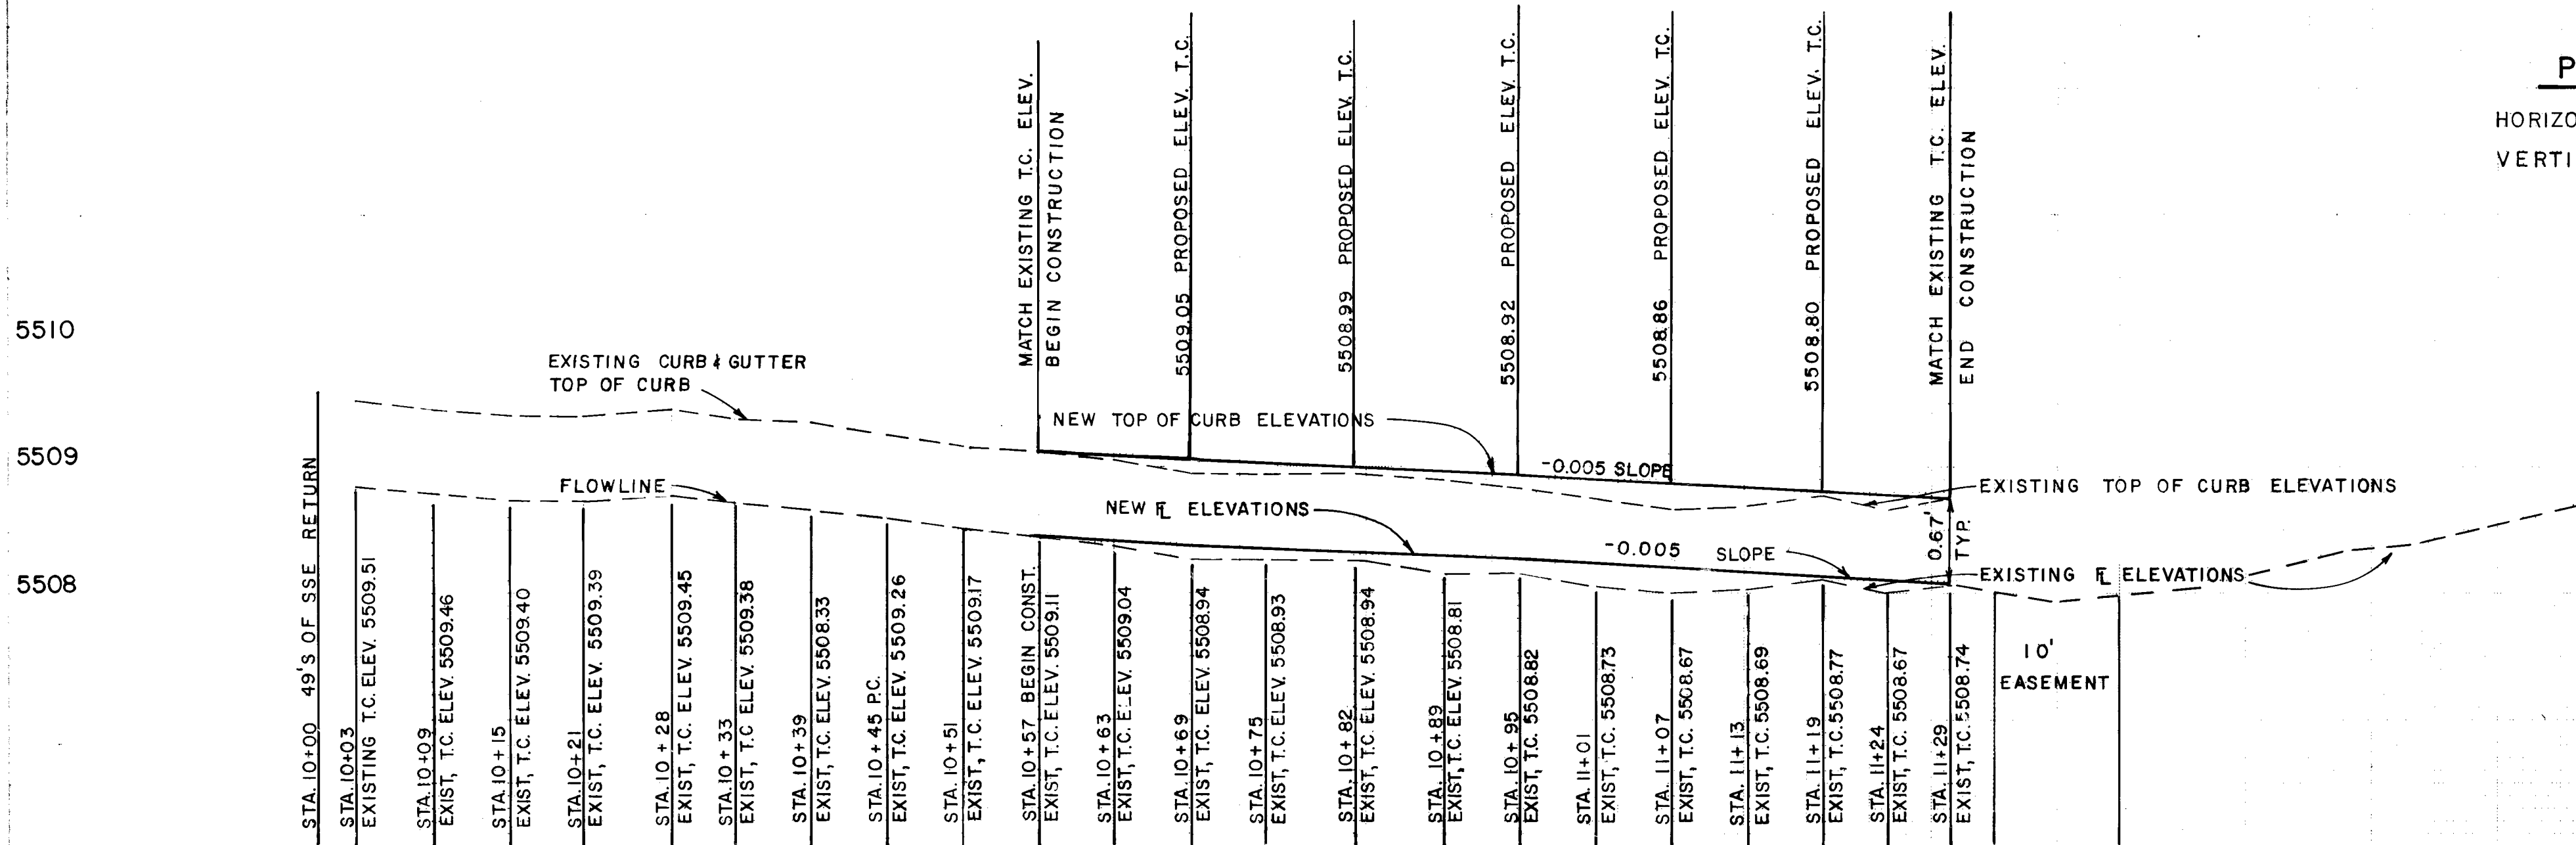


PROFILE

HORIZONTAL SCALE 1" = 10'
VERTICAL SCALE 1" = 1'

LEGEND

- 8.13 NEW ELEVATION
- 8.27 EXISTING ELEVATION
- NEW STD. C G
- EXISTING C G
- REMOVE AND REPLACE EXIST. RESIDENTIAL PAVING TO NEW GRADES.

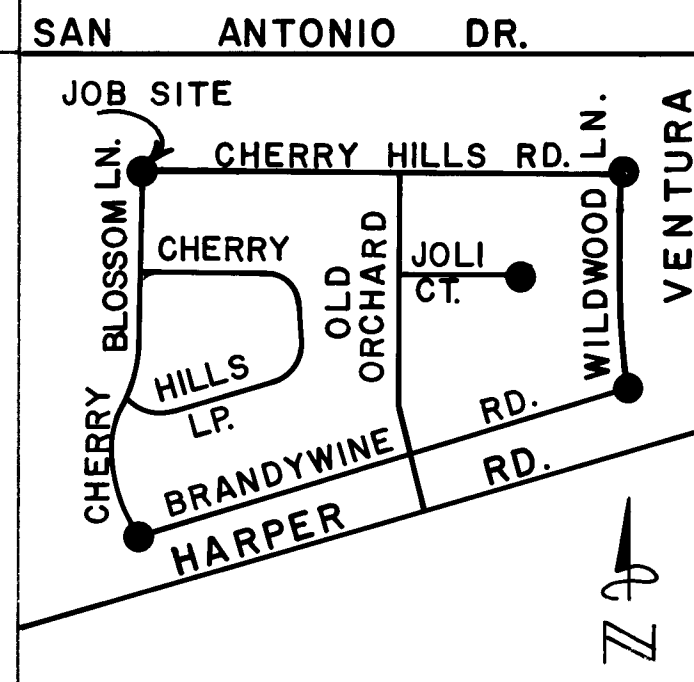

NOTICE TO CONTRACTORS

- All work detailed on these plans to be performed under contract shall, except as otherwise stated or provided for herein, be constructed in accordance with the New Mexico Standard Specifications for Public Works Construction-1979 Edition (referred to herein as the Standard Specifications) and the Contract Documents for City-Wide Utilities and Cash Paving No. 31.
- Two (2) working days prior to any excavation, the contractor must contact Line Locating Service, 765-1234, for location of existing utilities.
- Prior to construction, the contractor shall excavate and verify the horizontal and vertical locations of all obstructions. Should a conflict exist, the contractor shall notify the engineer or surveyor so that the conflict can be resolved with minimum amount of delay.

THE FOLLOWING NOTES ALSO APPLY WHEN CHECKED

- ☐ All utilities and utility service lines shall be installed prior to paving.
- ☒ Backfill compaction shall be according to specified street use. (RESIDENTIAL)
- ☒ Tack coat requirements shall be determined by the City Engineer.
- ☐ Sidewalks and wheelchair ramps within the curb returns shall be constructed wherever a new curb return is constructed.
- ☒ If curb is depressed for a driveway or a handicap ramp, the driveway or ramp shall be constructed prior to acceptance of the curb and gutter.
- ☐ All storm drainage facilities shall be completed prior to final acceptance.

ENGINEER'S SEAL		SURVEY INFORMATION		BENCH MARKS		AS BUILT INFORMATION	
NO.		DATE		BY		DATE	
		1-31-83		A. GONZALES		LOCATED APPROX. 140' W OF Q. OF VENTURA ST. 0.1' N OF SAN ANTONIO DR.	
						STANDARD ACS BRASS CAP SET IN TOP OF CONCRETE POST FLUSH WITH GROUND STAMPED "3-020-1976"	

CITY OF ALBUQUERQUE MUNICIPAL DEVELOPMENT DEPARTMENT ENGINEERING DIVISION					
TITLE: CHERRY BLOSSOM LANE, CUL-DE-SAC CURB AND GUTTER GRADES.					
APPROVALS		ENGINEER	DATE	APPROVALS	
City Engineer		R. J. [Signature]	4/10/83	Liquid Waste	
ACE - Design		[Signature]	4/10/83	Traffic	
ACE - Hydrology		[Signature]	4-7-83	Water	
QA		[Signature]	4-7-83		
DRAWING NO. 1251		MAP NO. E-20		SHEET 1 OF 1	