

Scale: 1" = 20'

GARCIA'S RESTAURANT

± CURVE DATA  
Δ = 37°25'52"  
R = 800'  
T = 271.03'  
L = 522.64'

± CURVE DATA  
Δ = 19°24'11"  
R = 150'  
T = 25.64'  
L = 50.80'

± CURVE DATA  
Δ = 12°57'08"  
R = 800'  
T = 90.81'  
L = 180.85'

± CURVE DATA  
Δ = 13°20'57"  
R = 150'  
T = 17.55'  
L = 34.95'

UPTOWN


BLVD., N.E.

JEANNEDALE DR.

### TRAFFIC HANDLING NOTES

1. CONTRACTOR MUST SUBMIT A CONSTRUCTION SIGNING AND BARRICADING PLAN TO TRAFFIC ENGINEERING DIVISION AND RECEIVE A BARRICADING PERMIT PRIOR TO CONSTRUCTION.
2. ALL CONSTRUCTION SIGNING AND BARRICADING TO COMPLY WITH MANUAL ON UNIFORM TRAFFIC CONTROL DEVICES, 1978 EDITION.
3. CONTRACTOR'S OPERATION, BARRICADING AND SIGNING SHALL NOT AFFECT THRU LANES OF UPTOWN BLVD. BETWEEN 7 AM AND 9 AM OR 4 PM AND 6 PM.
4. MEDIAN WEST OF THIS PROJECT WILL BE REVISED UNDER JOB NO. 1286.

### LEGEND

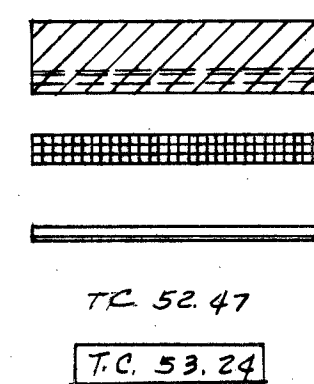


AREA TO BE REMOVED & PAVED (ARTERIAL STD. A.C. PVMNT.)  
REMOVE CURB AND GUTTER AND ONE FOOT STRIP OF PAVING.  
RAISED PATTERNED CONCRETE TO MATCH EXISTING PATTERN & COLOR  
NEW CONCRETE MEDIAN CURB & GUTTER TO BE CONSTRUCTED  
EXISTING TOP OF CURB ELEV.  
PROPOSED TOP OF CURB ELEV.

### NOTE

EXISTING LANDSCAPING AND UNDERGROUND SPRINKLER SYSTEM IN MEDIAN. CONTACT ROY SOOTER, PARK MAINTENANCE FOR DISPOSITION. TEL. 766-7760.

### LOCATION MAP

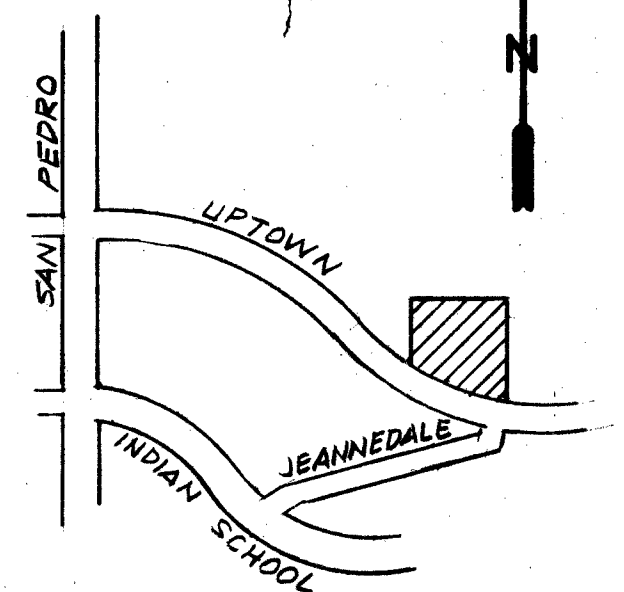


### "NOTICE TO CONTRACTORS"

- 1.) New Mexico Standard Specification for Public Works Construction - 1979 Edition will be referred to herein as the "Standard Specification."
- 2.) All work detailed on these plans to be performed under contract shall, except as otherwise stated or provided for herein, be constructed in accordance with "Contract Documents for City-Wide Utilities and Cash Paving No. 1" and the Standard Specification."
- 3.) Two working days prior to any excavation, contractor must contact Line Locating Service, 765-1234, for location of existing utilities.
- 4.) Prior to construction, the contractor shall excavate and verify the horizontal and vertical locations of all obstructions. Should a conflict exist, the contractor shall notify the engineer or surveyor so that the conflict can be resolved with minimum amount of delay.

### THE FOLLOWING NOTES APPLY WHEN CHECKED

- ☐ All utilities and utility service lines shall be installed prior to paving.
- ☒ Backfill compaction shall be according to specified street use (Arterial).
- ☒ Tack coat requirements shall be determined by the City Engineer.
- ☐ Sidewalks and wheelchair ramps within the curb returns shall be constructed wherever a new curb return is constructed.
- ☐ If curb is depressed for a driveway, the driveway shall be constructed prior to acceptance of the curb and gutter.
- ☐ All storm drainage facilities shall be completed prior to final acceptance.
- ☒ Coordinate construction with Project 1286.

1 2 3 4 5 6 7 8 9 10 11 12  
20 12 7 9 0 1 8 2

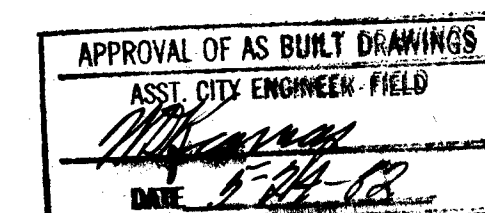

APPROVED FOR CONSTRUCTION  
CITY ENGINEER  
DATE 11/30/81

CITY OF ALBUQUERQUE MUNICIPAL DEVELOPMENT DEPARTMENT ENGINEERING DIVISION					
TITLE: MEDIAN REVISION ON UPTOWN BLVD. AT JEANNEDALE FOR GARCIA'S RESTAURANT					
APPROVALS	ENGINEER	DATE	APPROVALS	ENGINEER	DATE
City Engineer	[Signature]	11/30/81	Liquid Waste		
A.C.E. - Design	[Signature]	11/30/81	Traffic	[Signature]	11/30/81
A.C.E. - Hydrology			Water		
DRAWING NO. 1279			MAP NO. H-18 SHEET 1 OF 1		