

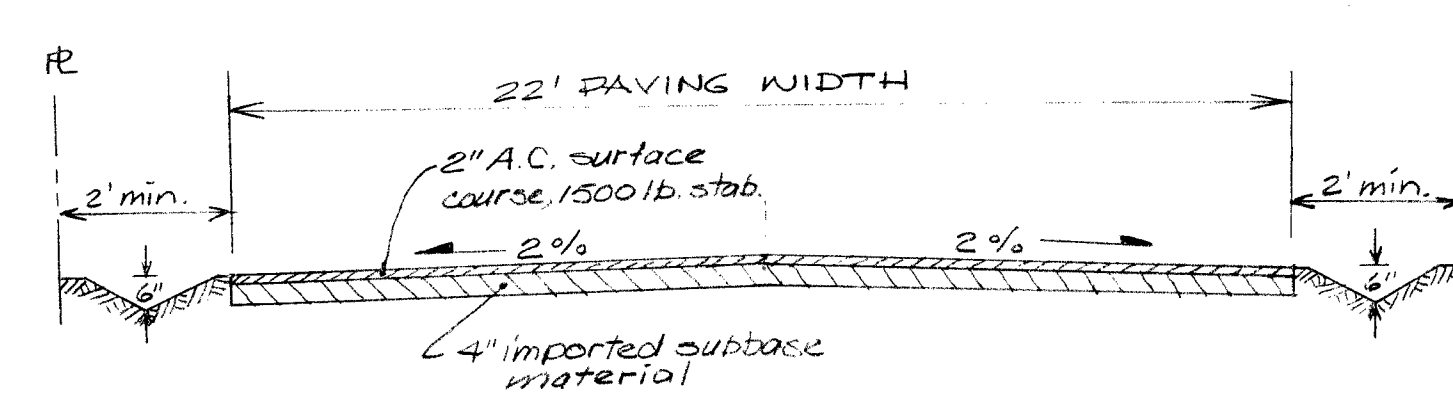


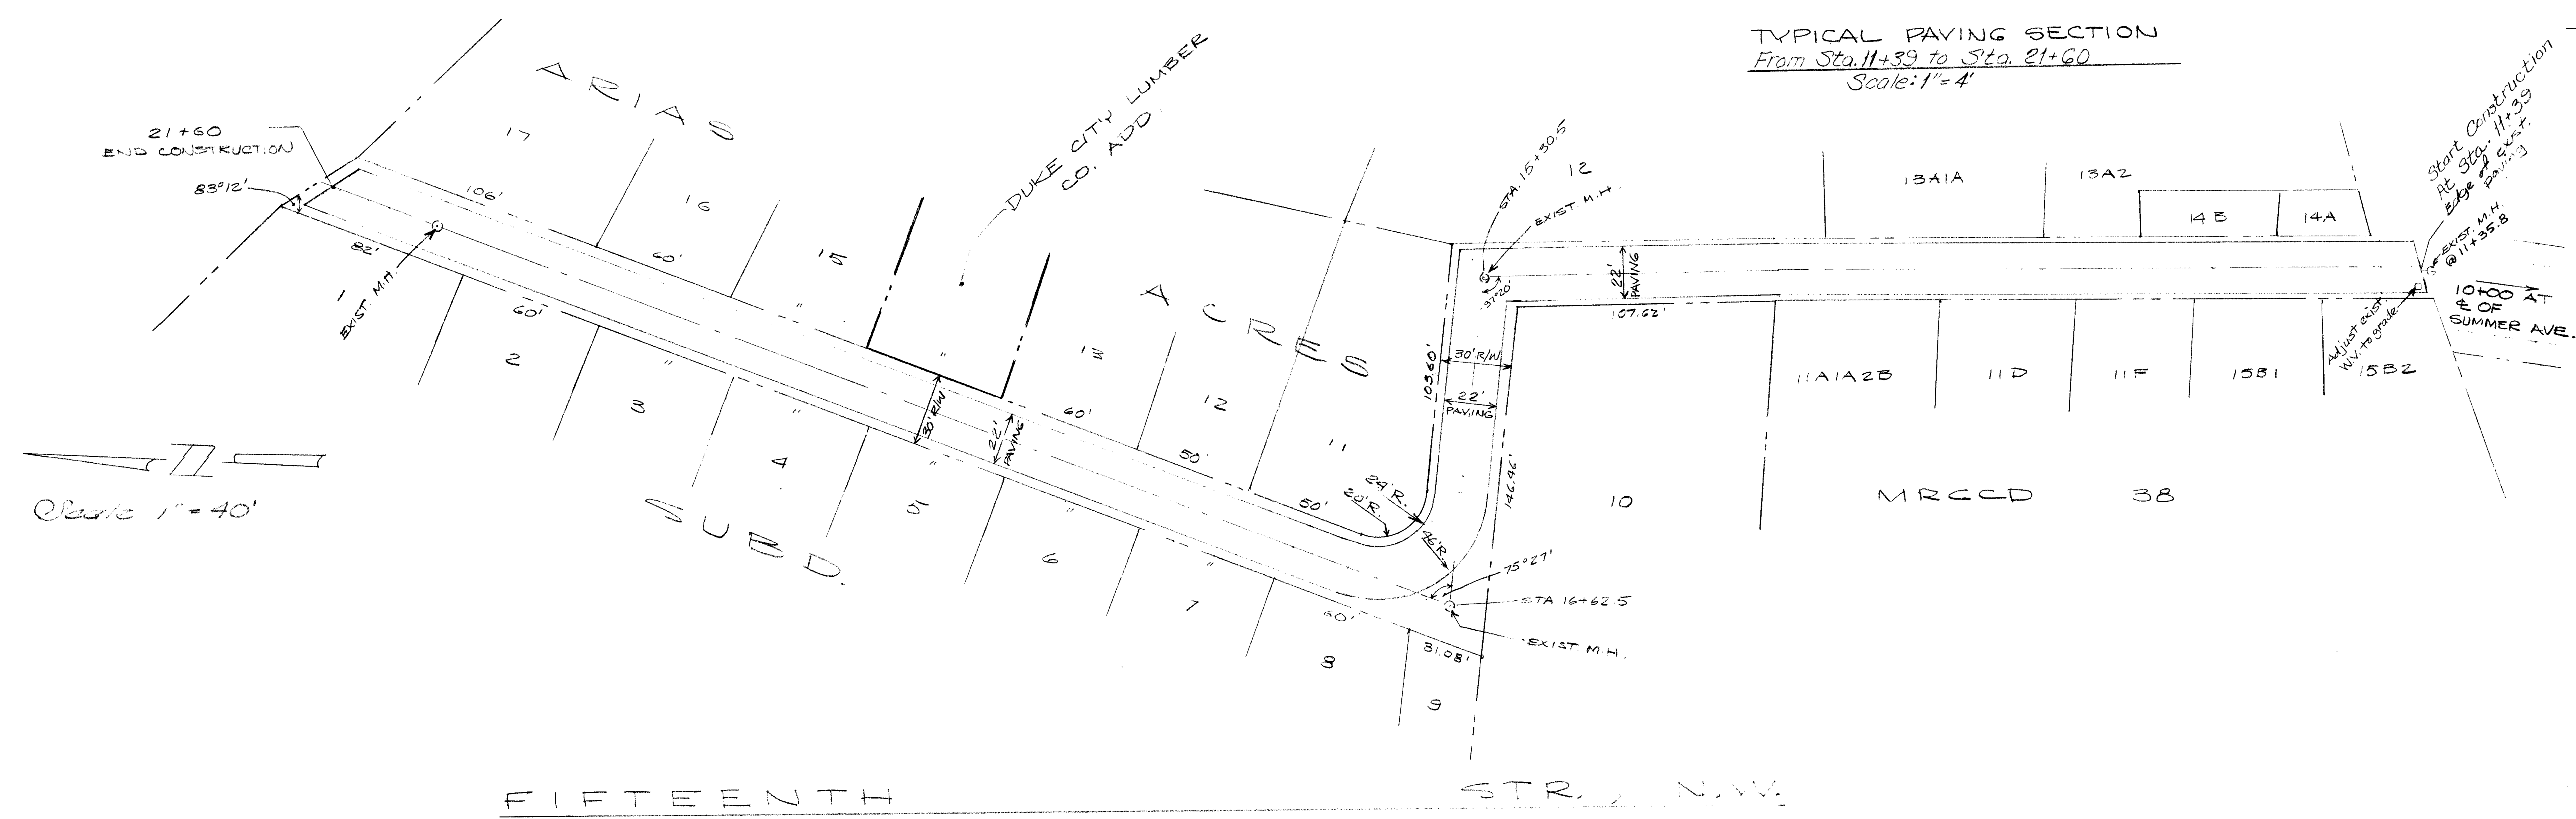

TYPICAL PAVING SECTION
From Sta. 11+39 to Sta. 21+60
Scale: 1" = 4'

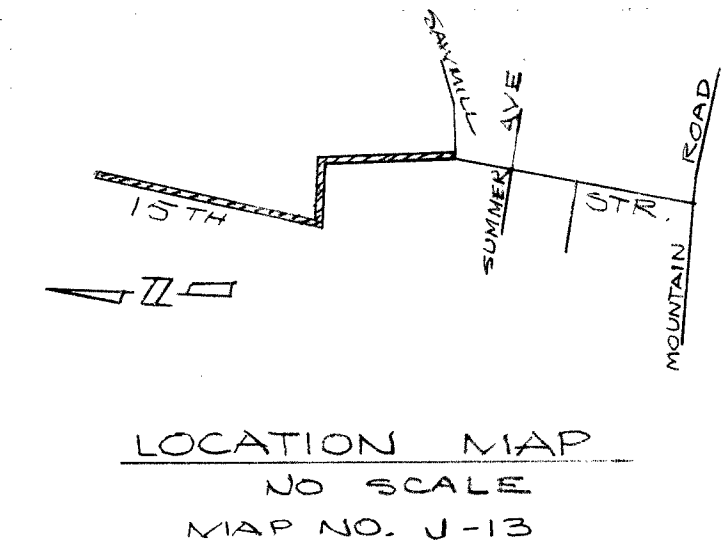

NOTES

- ① Ditches will not be extended through driveways.
- ② Staking for grades will be done at time of construction. Contact Assistant City Engineer, Design, 766-7441, 48 hours prior to construction work.
- ③ The paving material is only for dust control. The elevations of the temporary paved street will not be the final elevations for a standard street design.

26 12840182

McGinnis
2-2-82

APPROVED FOR CONSTRUCTION

Richard Shill 10/14/81
CITY ENGINEER DATE

FIFTEENTH STR., N.W. NORTH OF SAWMILL RD. - PAVING

JP 10-2-81
1284 J13

OR KIELICH
B. EMMETT
10/1/81
10/1/81

4351