

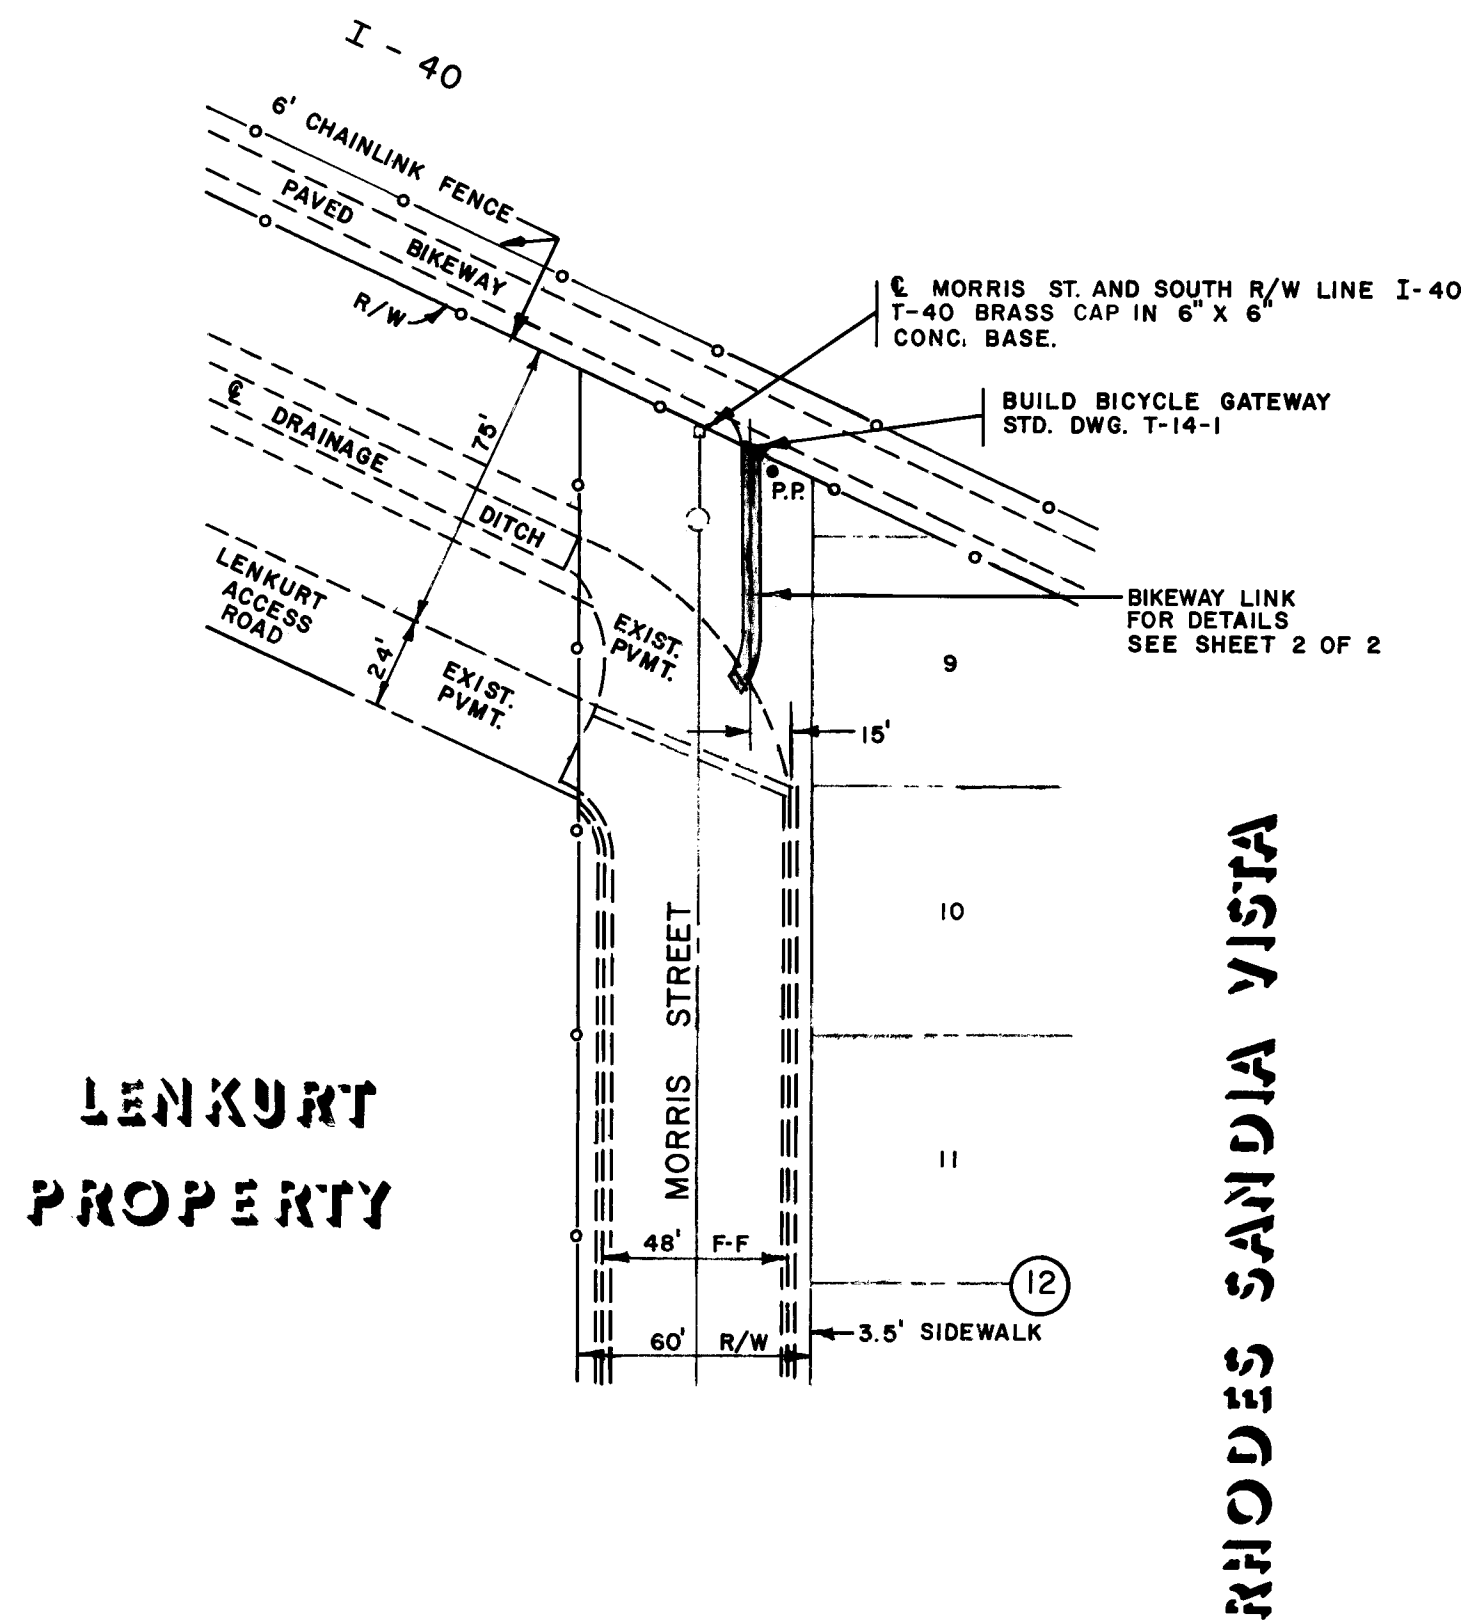
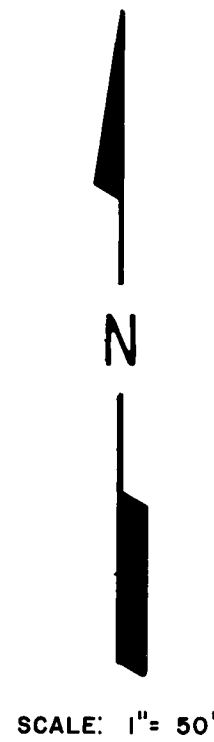


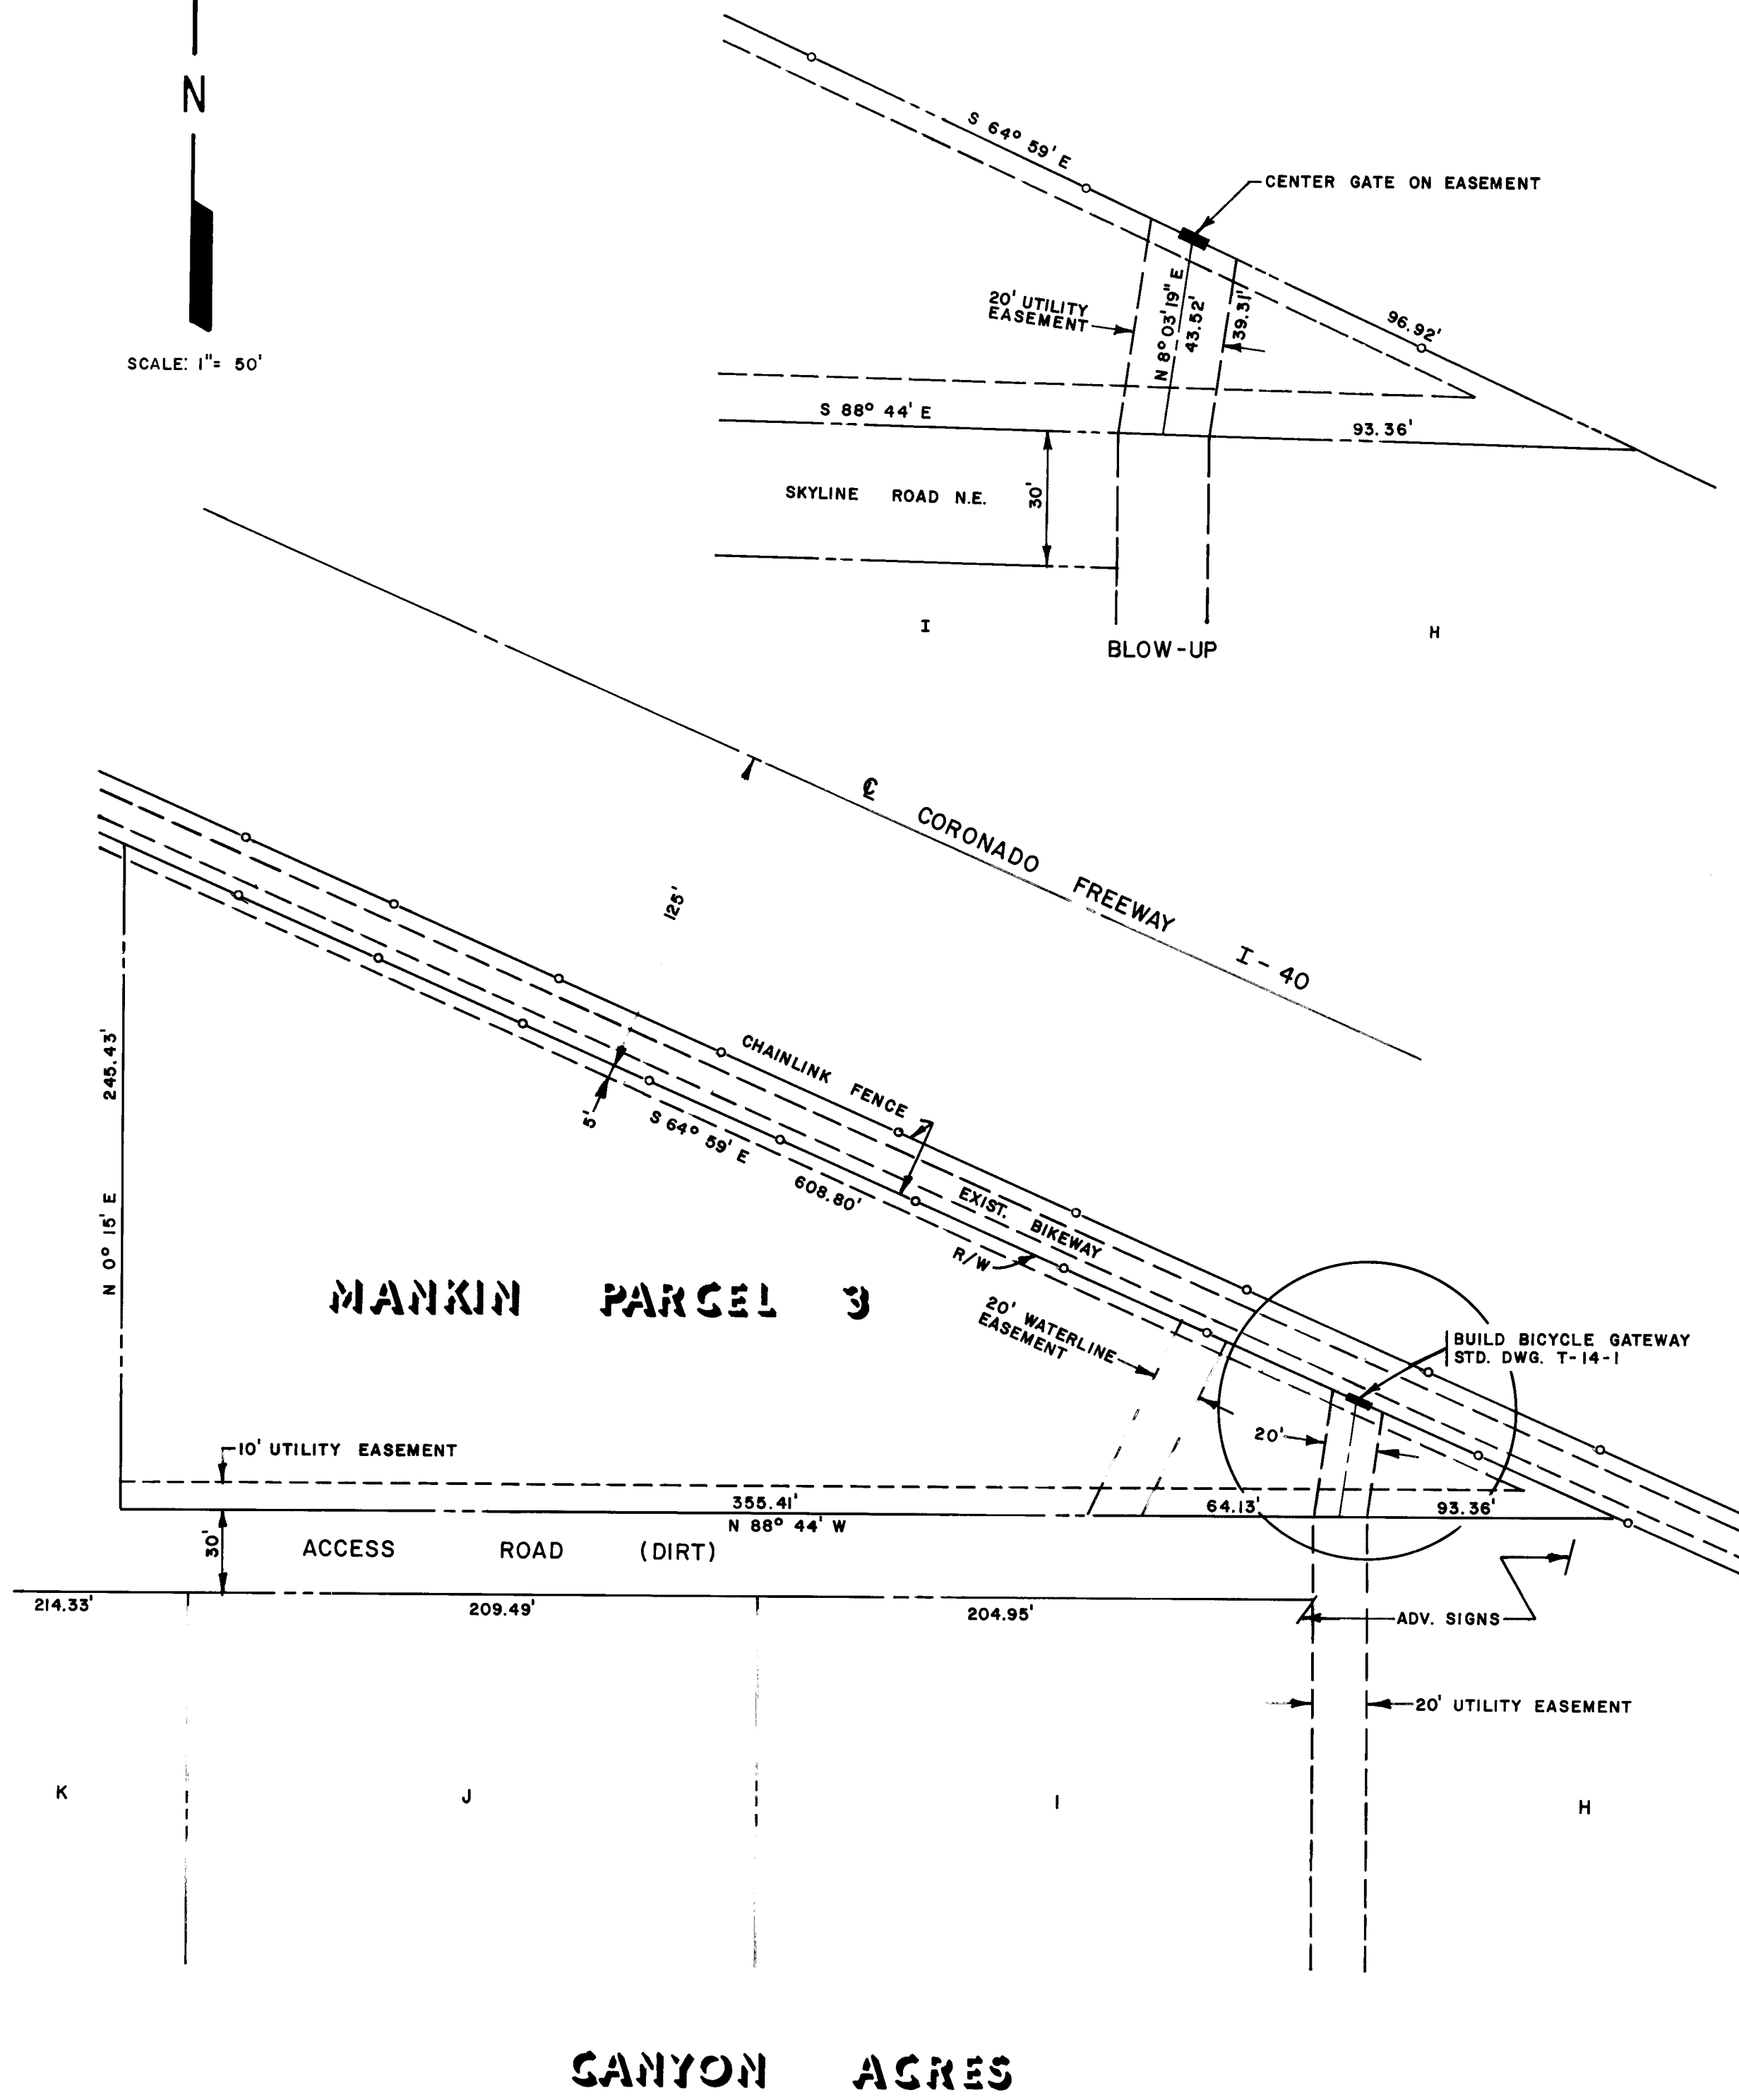


LENKURT
PROPERTY

RHODES SANDIA VISTA

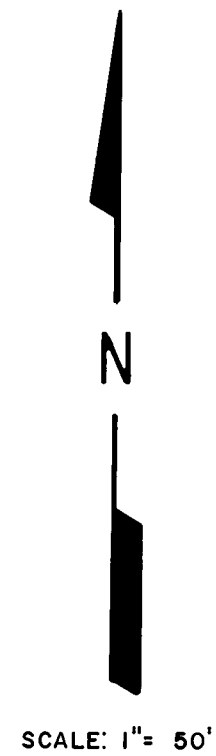

MAN KIN PARCEL 3

CANYON ACRES

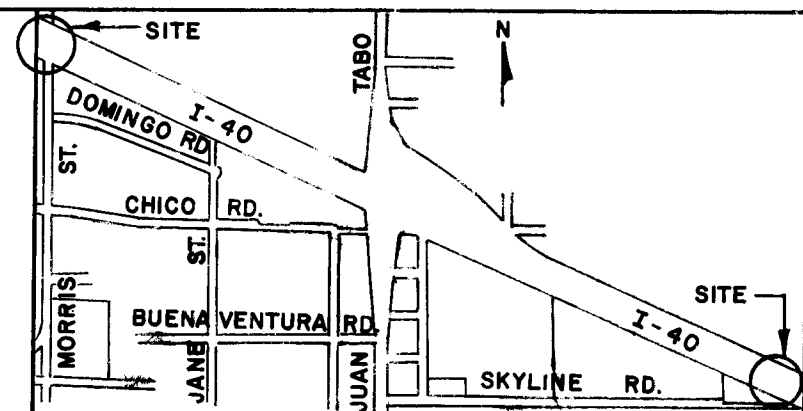

LOCATION MAP
NO SCALE


AS BUILT INFORMATION			BENCH MARKS			SURVEY INFORMATION			ENGINEER'S SEAL		
CONTRACTOR	NO.	DATE	NO.	DATE	BY	NO.	DATE	BY			
INSPECTOR	NO.	DATE	NO.	DATE	BY	NO.	DATE	BY			
ACCEPTANCE BY	NO.	DATE	NO.	DATE	BY	NO.	DATE	BY			
FIELD	NO.	DATE	NO.	DATE	BY	NO.	DATE	BY			
ADJUSTMENT BY	NO.	DATE	NO.	DATE	BY	NO.	DATE	BY			
DRAWINGS	NO.	DATE	NO.	DATE	BY	NO.	DATE	BY			
CORRECTED BY	NO.	DATE	NO.	DATE	BY	NO.	DATE	BY			
NO.	NO.	DATE	NO.	DATE	BY	NO.	DATE	BY			

McLennan
6-25-82

20 13460182

CITY OF ALBUQUERQUE MUNICIPAL DEVELOPMENT DEPARTMENT ENGINEERING DIVISION					
TITLE: INSTALLATION OF BICYCLE GATES ON I-40 BIKEWAY AT MORRIS ST. & SKYLINE RD.					
APPROVALS	ENGINEER	DATE	APPROVALS	ENGINEER	DATE
City Engineer	<i>Paul J. Smith</i>	4/2/82	Liquid Waste		
A.C.E. - Design	<i>W. J. Smith</i>	20/5/82	Traffic	<i>P. J. Smith</i>	2/23/82
A.C.E. - Hydrology			Water		
DRAWING NO.	1346	MAP NO.	K-21-22	SHEET	1 OF 2

APPROVED FOR
CONSTRUCTION
Paul J. Smith 3/5/82
CITY ENGINEER DATE

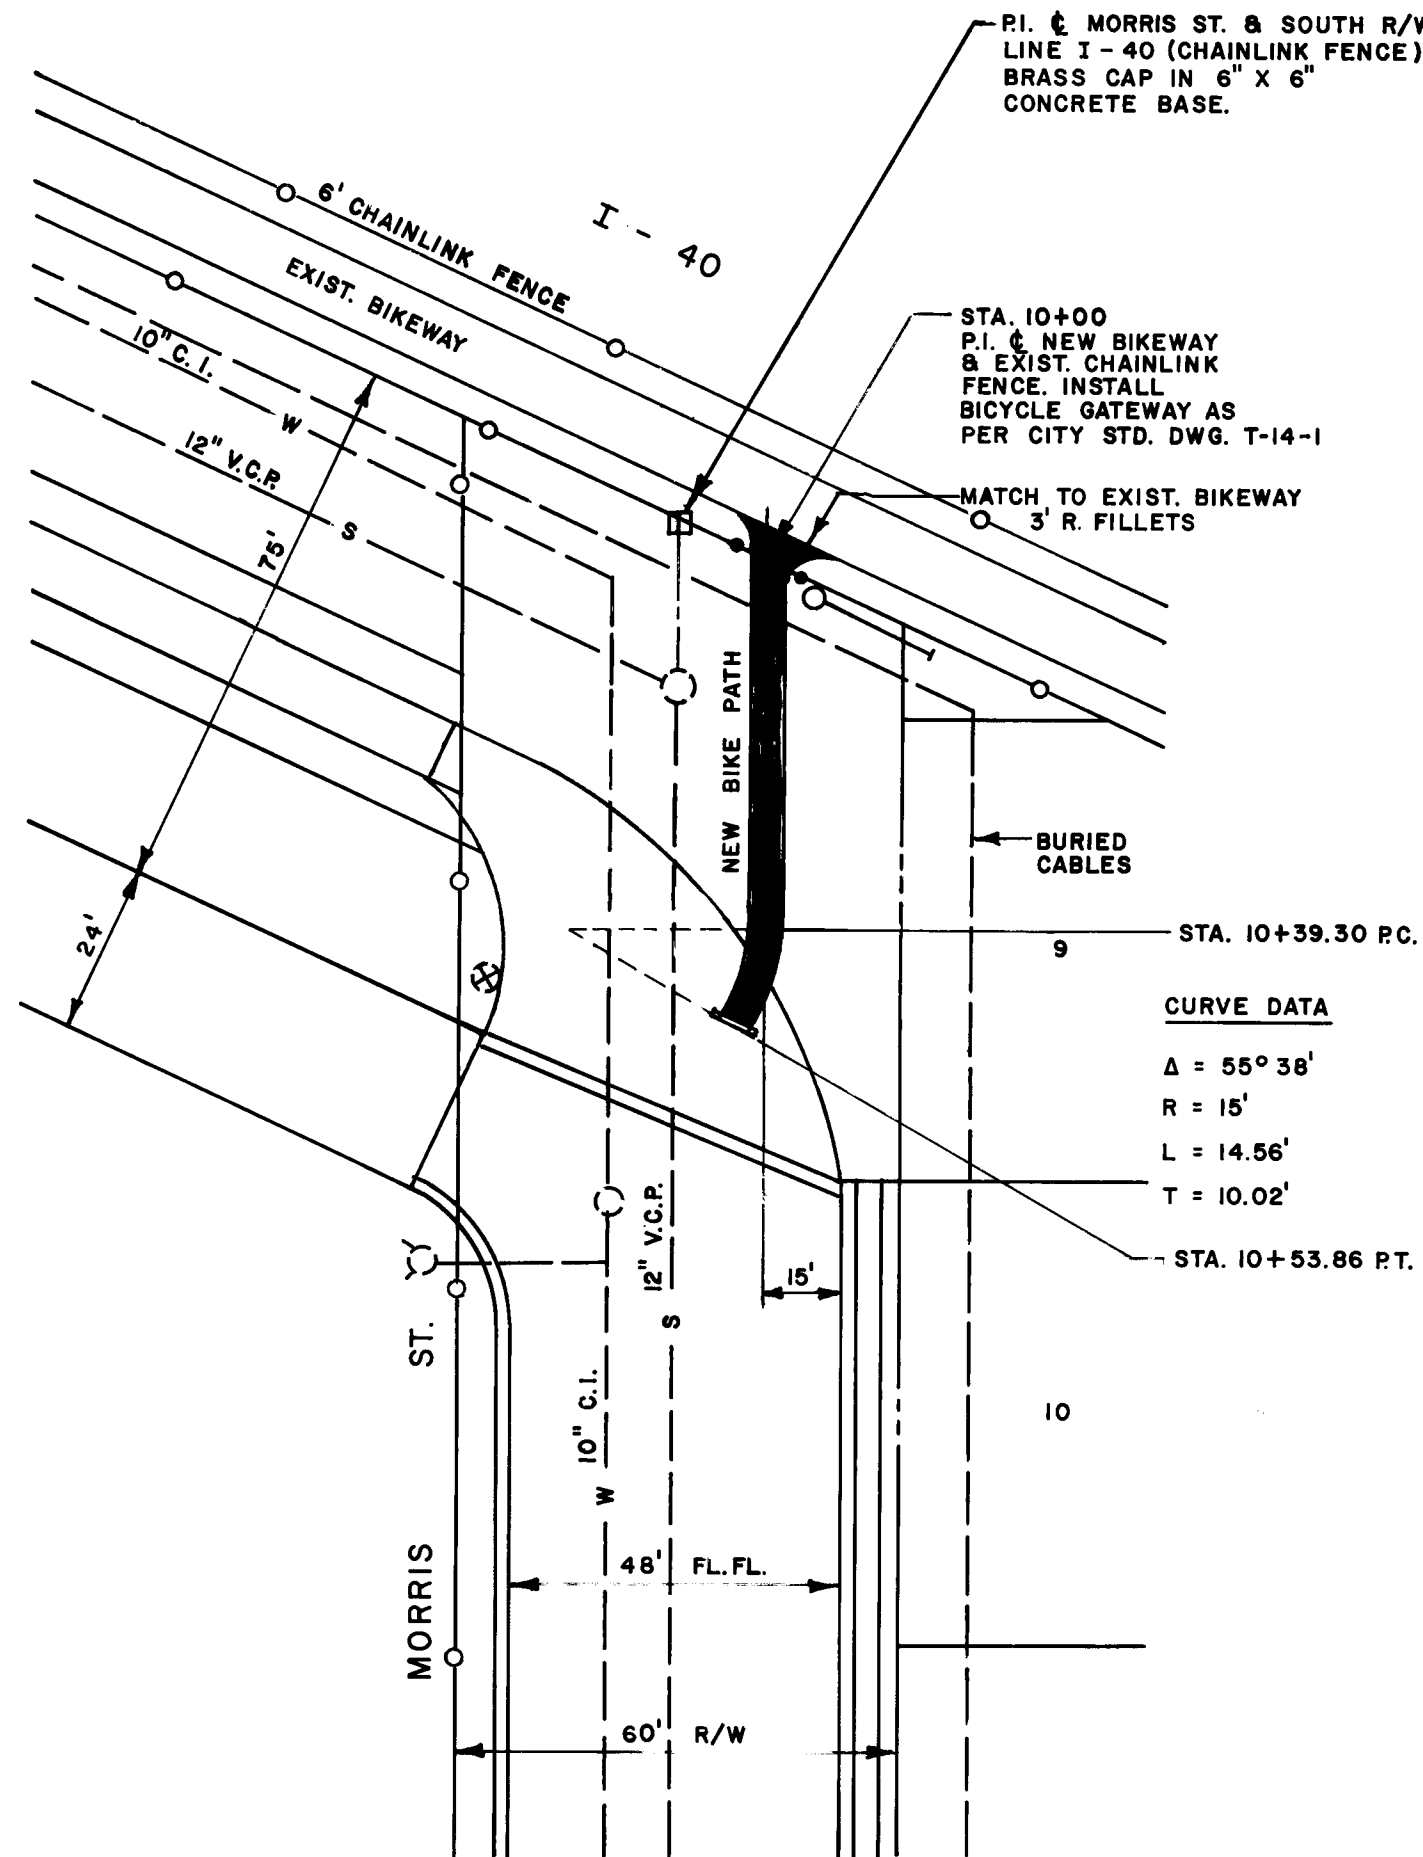

NO SCALE


CURVE DATA

$\Delta = 55^\circ 38'$
 $R = 15'$
 $L = 14.56'$
 $T = 10.02'$

STA. 10+53.86 P.T.

LEGEND

- W ——— EXIST. WATER LINE
- S ——— EXIST. SANITARY SEWER LINE
- EXIST. POWER POLE & GUY
- CHAIN LINK FENCE

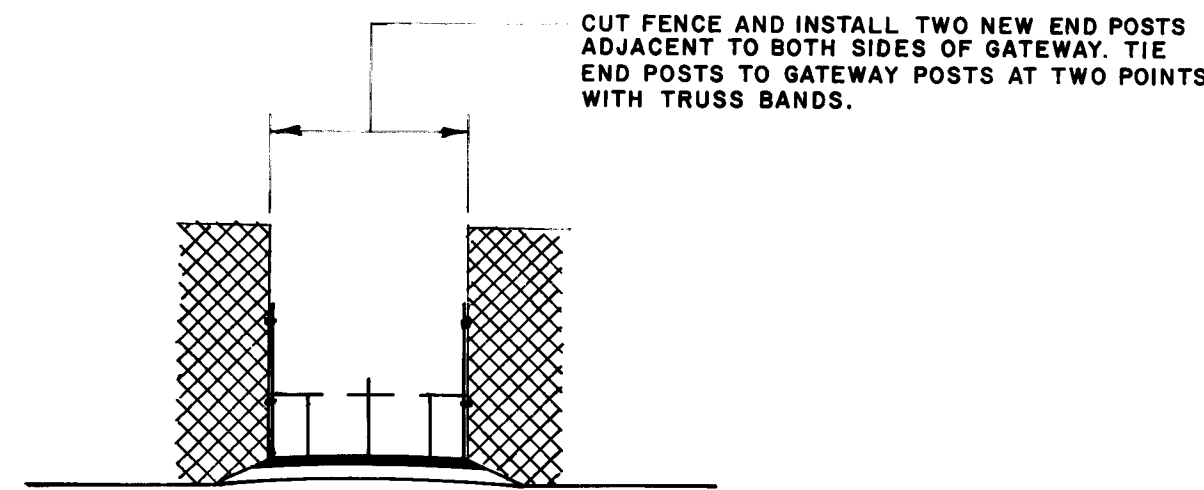

STA. 10+00


THIS CROSS SECTION APPLIES TO BOTH GATEWAY LOCATIONS



STA. 10+10



STA. 10+20

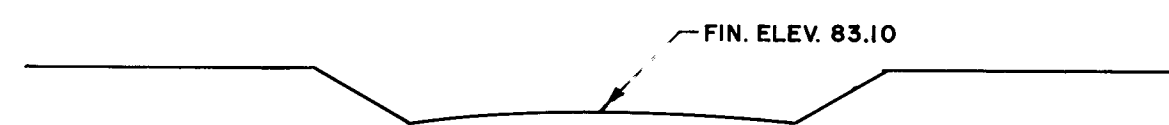


STA. 10+30




STA. 10+40




STA. 10+50

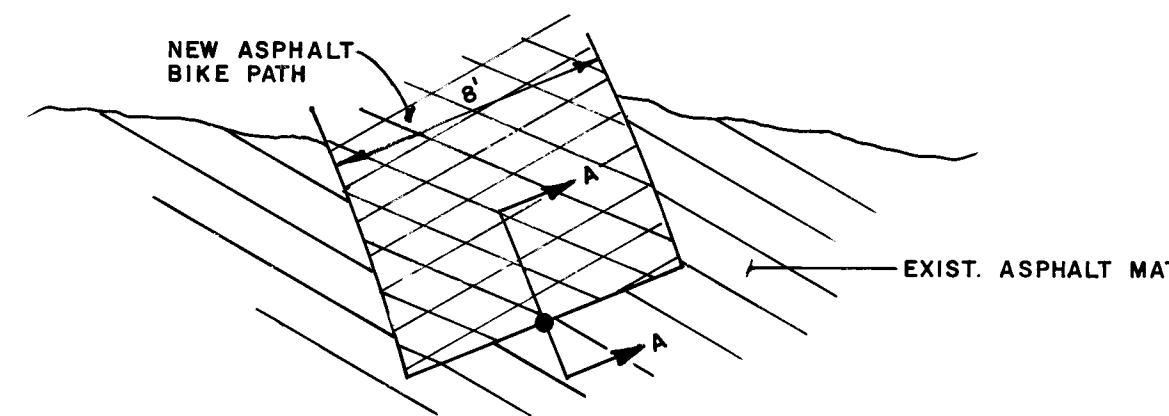

BLOW-UP
STA. 10+53.86

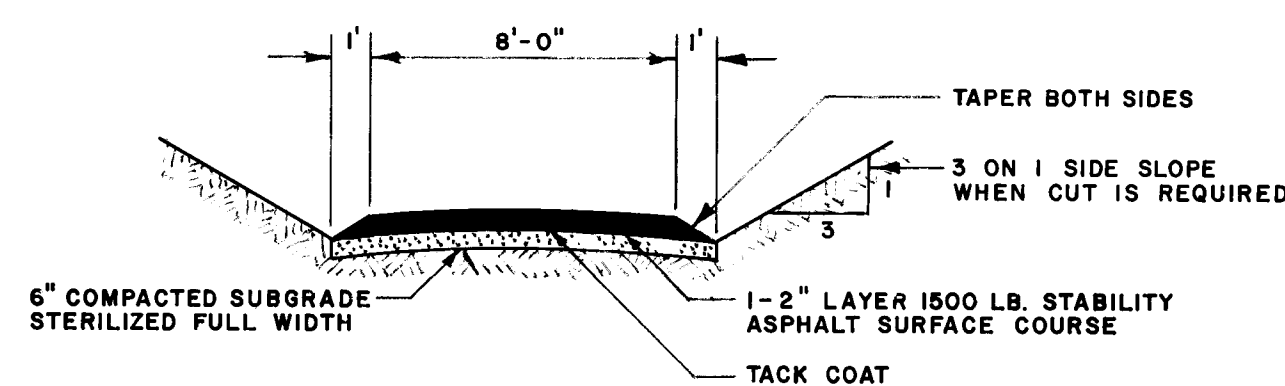

TYPICAL CROSS SECTION
BIKEWAY PAVEMENT

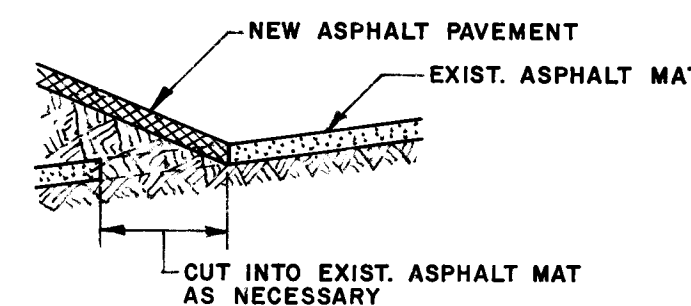

SECTION A-A

20 13460282

CITY OF ALBUQUERQUE
MUNICIPAL DEVELOPMENT DEPARTMENT
ENGINEERING DIVISION

TITLE: CROSS SECTIONS
BICYCLE GATEWAY INSTALLATION ON I-40
AND MORRIS ST.

APPROVALS	ENGINEER	DATE	APPROVALS	ENGINEER	DATE
CITY Engineer	<i>[Signature]</i>	2/25/82	Liquid Waste		
A.C.E. - Design	<i>[Signature]</i>	2/25/82	Traffic	<i>[Signature]</i>	2/23/82
A.C.E. - Hydrology			Water		

DRAWING NO. 1346 MAP NO. K-21 SHEET 2 OF 2

ENGINEER'S SEAL		SURVEY INFORMATION		BENCH MARKS		AS BUILT INFORMATION	
		FIELD NOTES		CBM BRASS CAP IN 6" X 6" CONC. BASE AT CENTER LINE MORRIS AND SOUTH R/W 1-40 (CHAINLINK FENCE)		CONTRACTOR	
		NO.	BY	DATE			
					WORK ORDER NO.		
					SHEETED BY		
					DESIGNED BY		
					ACCEPTANCE BY		
					FIELD		
					CORRECTION BY		
					DRAWINGS		
					DATE		
					CORRECTED BY		
					DATE		
				MICRO-FILM INFORMATION			
					RECORDED BY		
					DATE		
					NO		