

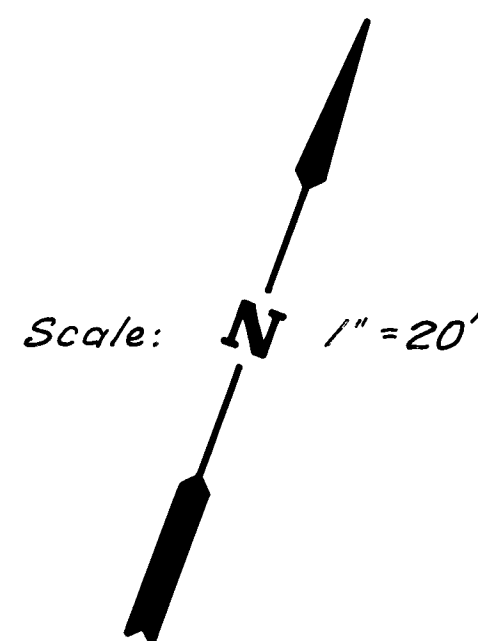


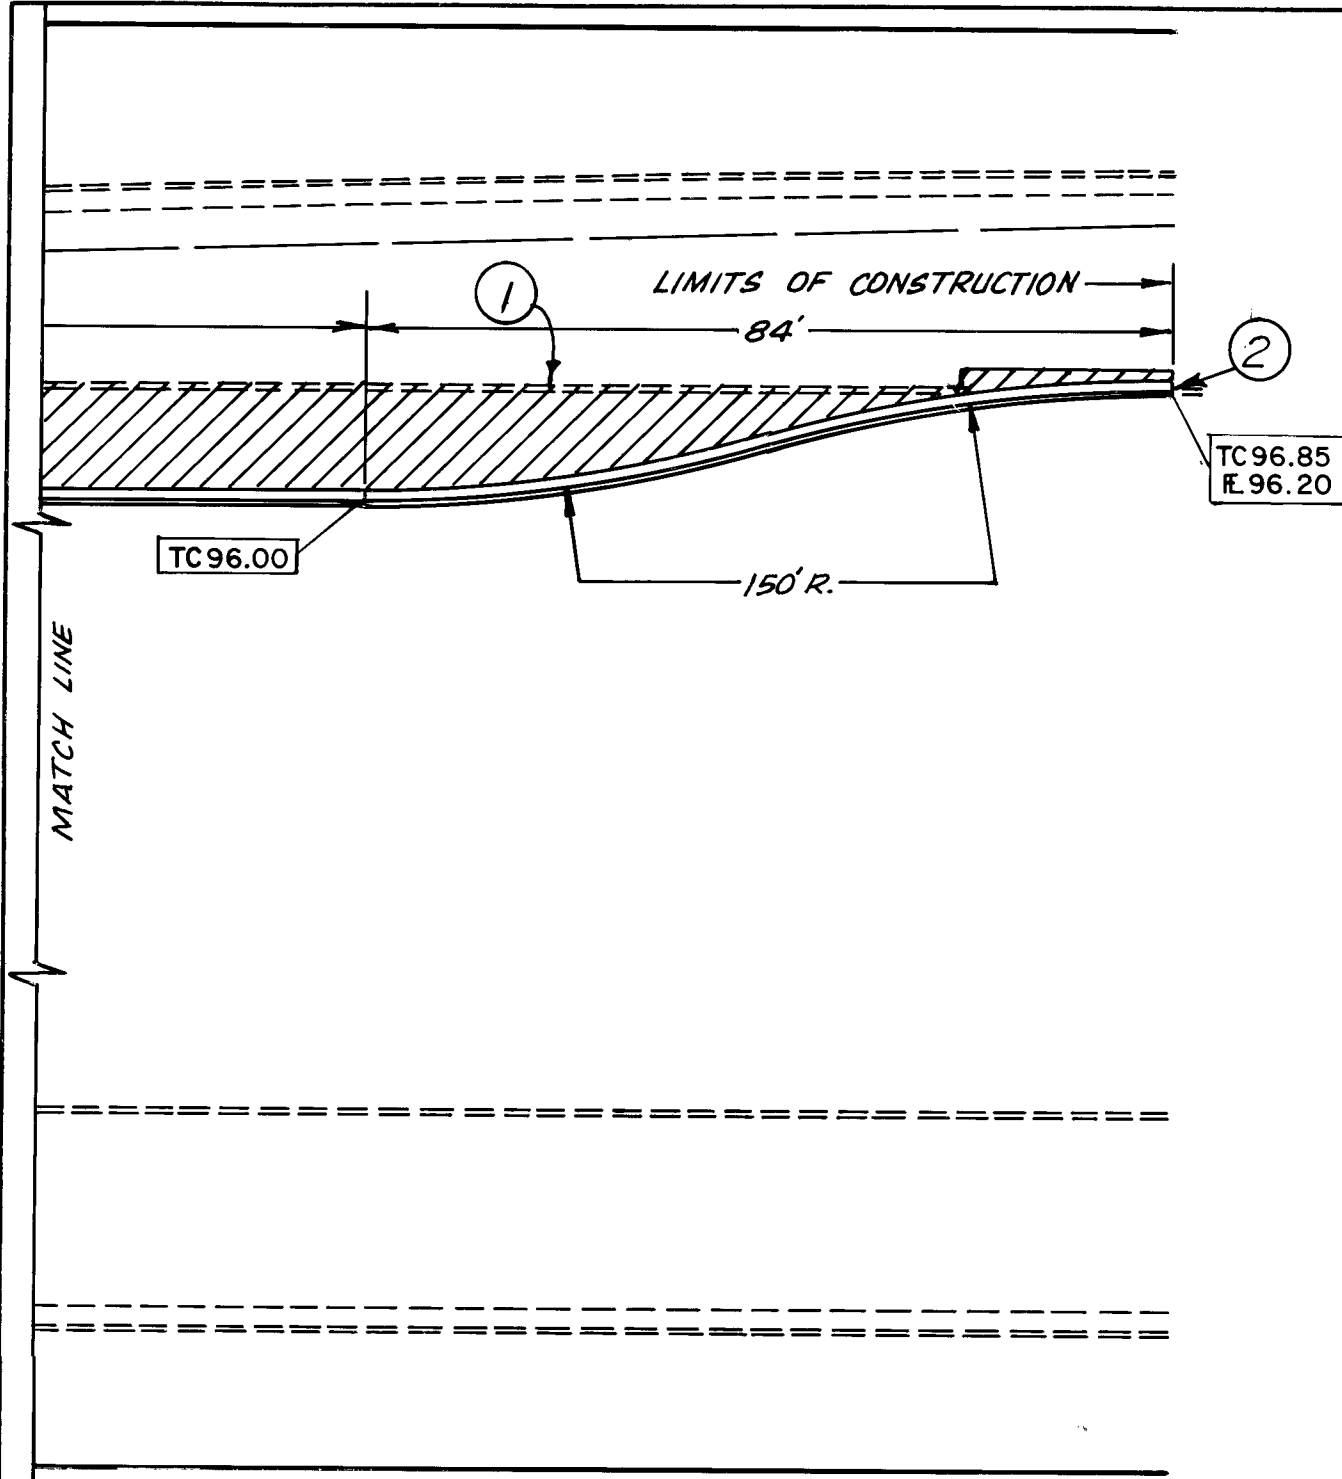

	CURVE DATA		
	R	Δ	L
①	32'	18°00'00"	100.53'
②	8'	119°28'	16.68'
③	50'	77°50'	67.92'
			40.37'

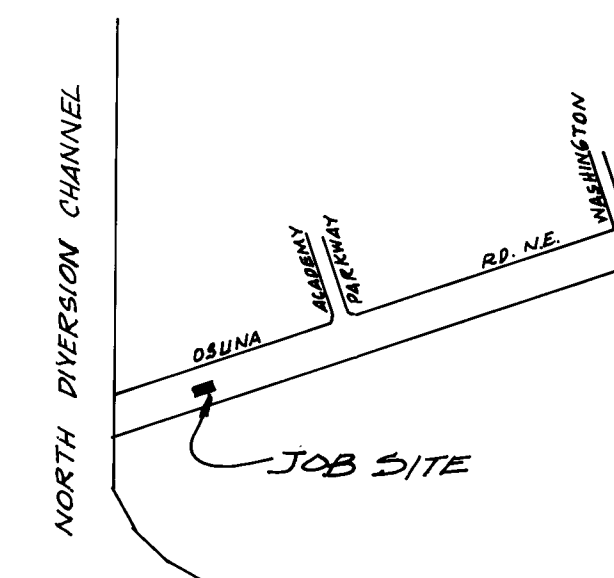

NOTICE TO CONTRACTORS

- 1) New Mexico Standard Specifications for Public Works Construction - 1979 Edition will be referred to hereon as the "Standard Specifications."
- 2) All work detailed on these plans to be performed under contract shall, except as otherwise stated or provided for herein, be constructed in accordance with "Contract Documents for City-Wide Utilities and Cash Paying No. 31 and the Standard Specifications."
- 3) Two working days prior to any excavation, contractor must contact Line Locating Service, 765-1234, for location of existing utilities.
- 4) Prior to construction, the contractor shall excavate and verify the horizontal and vertical locations of all obstructions. Should a conflict arise, the contractor shall notify the engineer or survey so that the conflict can be resolved with minimum of delay.

THE FOLLOWING NOTES APPLY
WHEN CHECKED :

- ☐ All utilities and utility service lines shall be installed prior to paving.
- ☒ Backfill compaction shall be according to specified street use. (*ARTERIAL*)
- ☒ Tack coat requirements shall be determined by the City Engineer.
- ☐ Sidewalks and wheelchair ramps within the curb returns shall be constructed whenever a new curb return is constructed.
- ☐ If curb is depressed for a driveway, the driveway shall be constructed prior to acceptance of the curb and gutter.
- ☐ All storm drain facilities shall be completed prior to final acceptance.

NOTE:

- ① MATCH EXISTING PAVING
- ② MATCH EXISTING ASPHALT CURB
- ③ INDENT NEW CURB IF NECESSARY
TO CLEAR EXISTING MANHOLE
ADJUST MANHOLE FRAME TO NEW
GRADE

FOR INFORMATION ONLY
SEE PROJECT # 2519

26 14700182

[illegible]

CITY OF ALBUQUERQUE
MUNICIPAL DEVELOPMENT DEPARTMENT
ENGINEERING DIVISION

TITLE: MEDIAN REVISION ON OSUNA RD. EAST OF
NORTH DIVERSION CHANNEL FOR CENTURION
INVESTMENTS

APPROVALS	ENGINEER	DATE	APPROVALS	ENGINEER	DATE
City Engineer	<i>RS/lee</i>	9/6/82	Liquid Waste		
A.C.E.-Design	<i>JK/whid</i>	7/24/82	Traffic	<i>AK/2/2/82</i>	9/26/82
A.C.E.-Hydrology	<i>Dua/Amst</i>	9/7/82	Water		

DRAWING NO.	1470	MAP NO.	E-17	SHEET	1	OF	1
----------------	------	---------	------	-------	---	----	---

TRAFFIC HANDLING NOTES

1. CONTRACTOR MUST SUBMIT A CONSTRUCTION SIGNING AND BARRICADING PLAN TO TRAFFIC ENGINEERING DIVISION AND RECEIVE A BARRICADING PERMIT PRIOR TO CONSTRUCTION.
2. ALL CONSTRUCTION SIGNING AND BARRICADING TO COMPLY WITH MANUAL ON UNIFORM TRAFFIC CONTROL DEVICES, 1978 EDITION.
3. CONTRACTOR'S OPERATION, BARRICADING AND SIGNING SHALL NOT AFFECT THRU LANES OF OSUNA BETWEEN 7 AM AND 9 AM OR 4 PM AND 6 PM.

APPROVED FOR CONSTRUCTION

CITY ENGINEER

DATE _____

1470

MAP NO.	E-17
---------	------

SHEET OF