
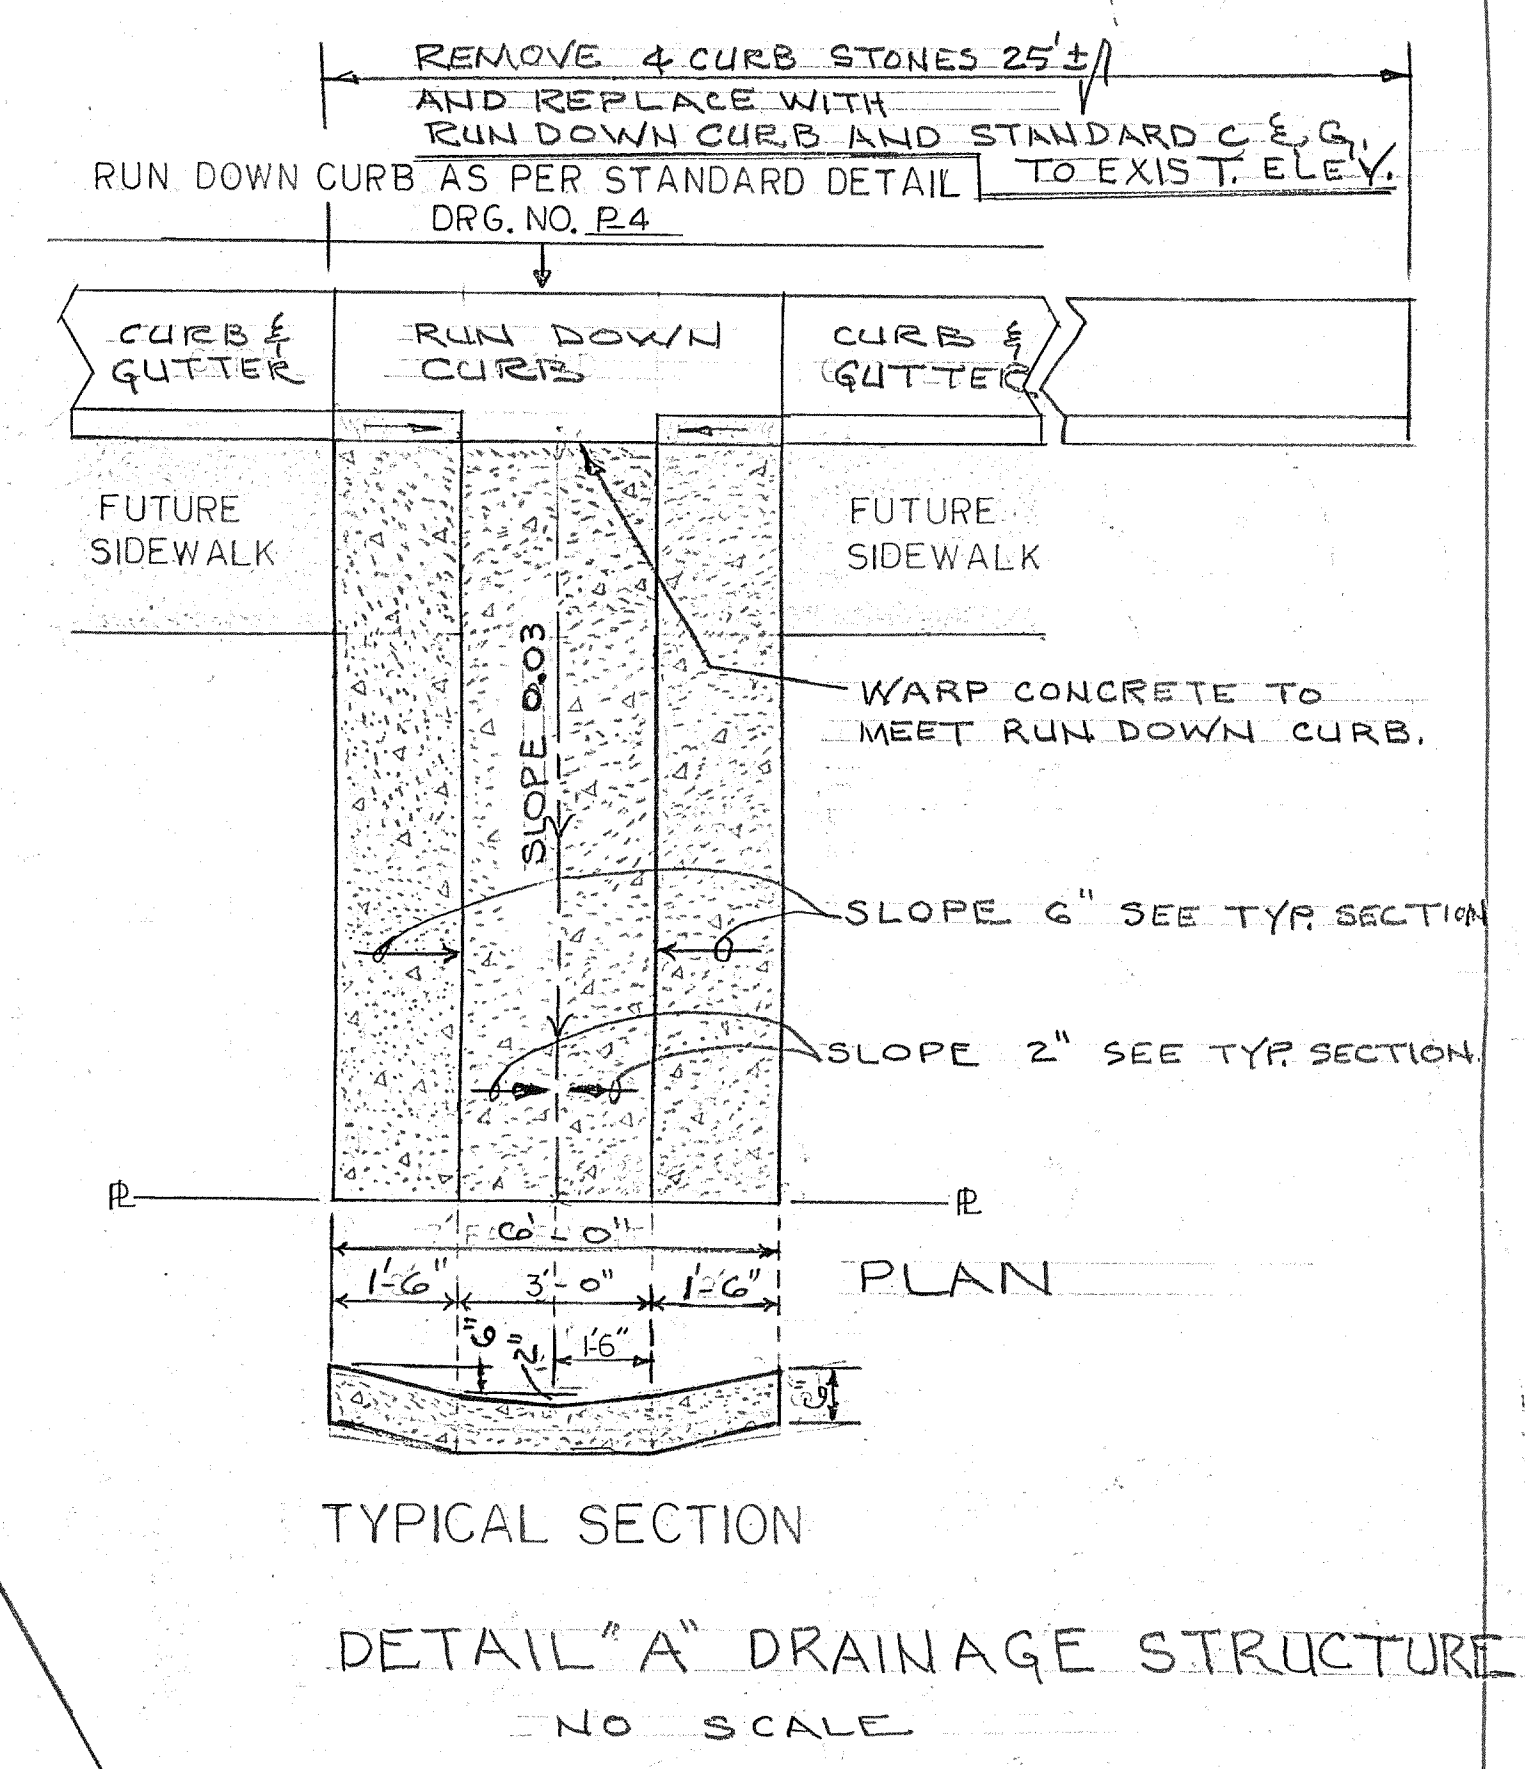


48.74
48.75
48.76

PLAN	DATE	BY	REVISIONS
NO. 1			
NO. 2			
PROFILE	DATE	BY	REVISIONS
NO. 1			
NO. 2			
LITTLE TURTLE

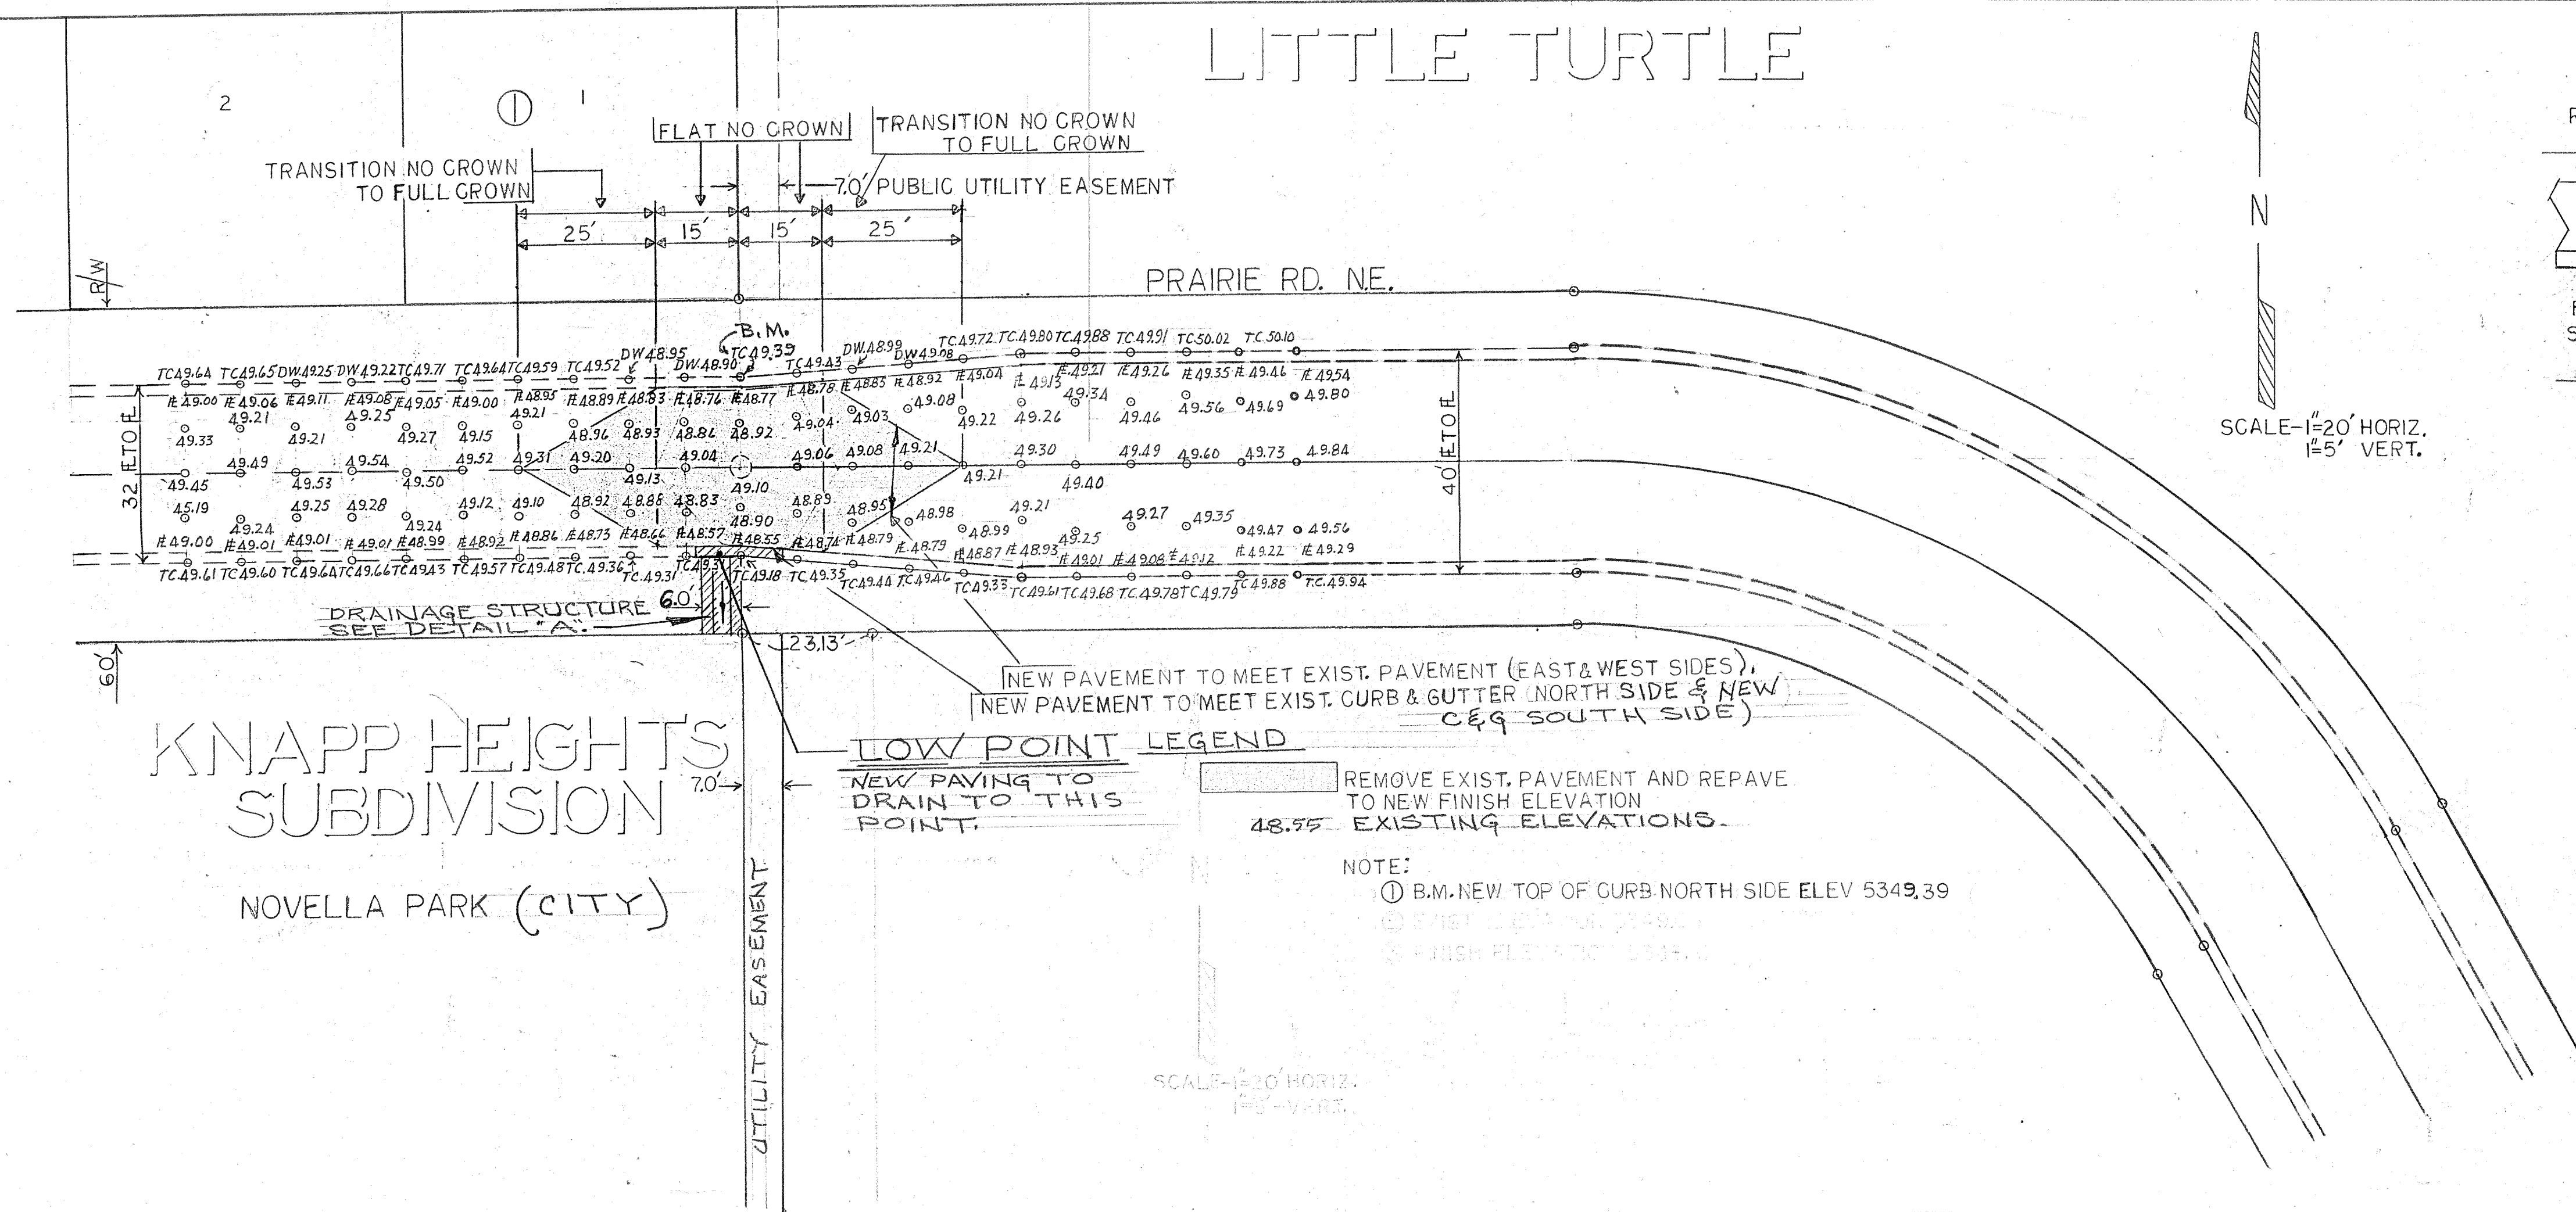

1	2	3	4	5	6	7	8	9	10	11	12	13	14	15	16	17	18	19	20	21	22	23	24	25	26	27	28	29	30	31
24	01	4	01	75																										

MAP NO. F-19

NO.	DATE	REMARKS	RECORDED BY
REVISIONS			
CITY OF ALBUQUERQUE PUBLIC WORKS DEPARTMENT ENGINEERING DIVISION			
TITLE Knapp Heights Subdivision, On Prairie Rd. NE, FROM EAST B'DY. OF SUBD. 40' EAST & 40' WEST, PAVEMENT AND DRAINAGE REVISION			
DESIGNED BY	DRAWN BY	AS BUILT	
TITLE D.P.S. Eng.	TITLE D.P.S.	SUBMITTED BY	
DATE 7/21/75	DATE 7/21/75	TITLE	
APPROVAL			
ASST. CITY ENGINEER	CITY ENGINEER	RECORDED BY	
DATE 7/21/75	DATE 7/21/75	TITLE	
WATER ENGINEER	LIQUID WASTE ENGINEER	SHEET NO.	
DATE 7/21/75	DATE	OF SHEETS	
DRAWING NUMBER	P-14-75		