


CLIFFORD OUTFALL
ACROSS CITY OF ALBUQUERQUE LAND FILL SITE

INDEX

SHEET

TITLE SHEET	1
PLAN & PROFILE - OUTFALL CHANNEL	2
PLAN & PROFILE - CLIFFORD CHANNEL	3
CONFLUENCE STRUCTURE PLAN & DETAILS	4
MISCELLANEOUS DETAILS	5
CONNECTION TO INLET STRUCTURE AT NORTH DIVERSION CHANNEL DETAILS	6
ACCESS ROAD PLAN & PROFILE	7
CROSS SECTION - OUTFALL CHANNEL	8 & 9
CROSS SECTION - CLIFFORD CHANNEL	10 & 11

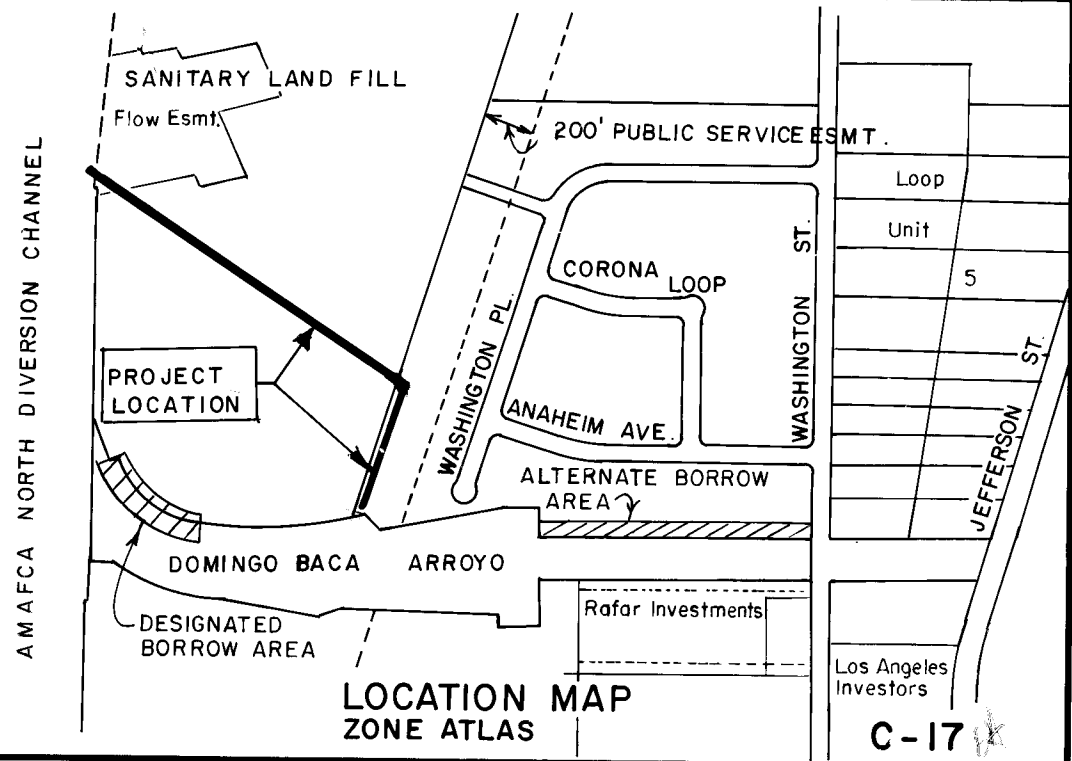

NOTICE TO CONTRACTORS

- All work detailed on these plans to be performed under contract shall, except as otherwise stated or provided for hereon, be constructed in accordance with the New Mexico Standard Specifications for Public Works Construction 1979-Edition (referred to herein as the Standard Specifications) and the Contract Documents for Public Works Contract 85-3.
- Two(2) working days prior to any excavation, the contractor must contact Line Locating Service, 765-1234 for location of existing utilities.
- Prior to construction, the contractor shall excavate and verify the horizontal and vertical locations of all obstructions. Should a conflict exist, the contractor shall notify the engineer or surveyor so that the conflict can be resolved with minimum amount of delay.
- Work on A.M.A.F.C.A. R.O.W. must be compliance with sequence of construction shown on sheet 6.

THE FOLLOWING NOTES ALSO APPLY
WHEN CHECKED


- ☐ All utilities and utility service lines shall be installed prior to paving.
- ☐ Backfill compaction shall be according to specified street use.
- ☐ Tack coat requirements shall be determined by the City Engineer.
- ☐ Sidewalks and wheelchair ramps within the curb returns shall be constructed wherever a new curb return is constructed.
- ☐ If curb is depressed for a driveway or a handicap ramp, the driveway or ramp shall be constructed prior to acceptance of the curb and gutter.
- ☒ All storm drainage facilities shall be completed prior to final acceptance.

W.F. McManis
9-3-85


REV.	SHEETS	CITY ENGR.	DATE	USER DEPT.	DATE	USER DEPT.	DATE
Δ	5, 6	AKOha for COS	6/14/85				
Δ	2, 6, 7	AKOha for COS	6/14/85				

APPROVAL OF REVISIONS


CITY OF ALBUQUERQUE	APPROVED FOR CONSTRUCTION
	CITY ENGINEER DATE
DRAWING NO. 1896	SHEET 1 OF 11

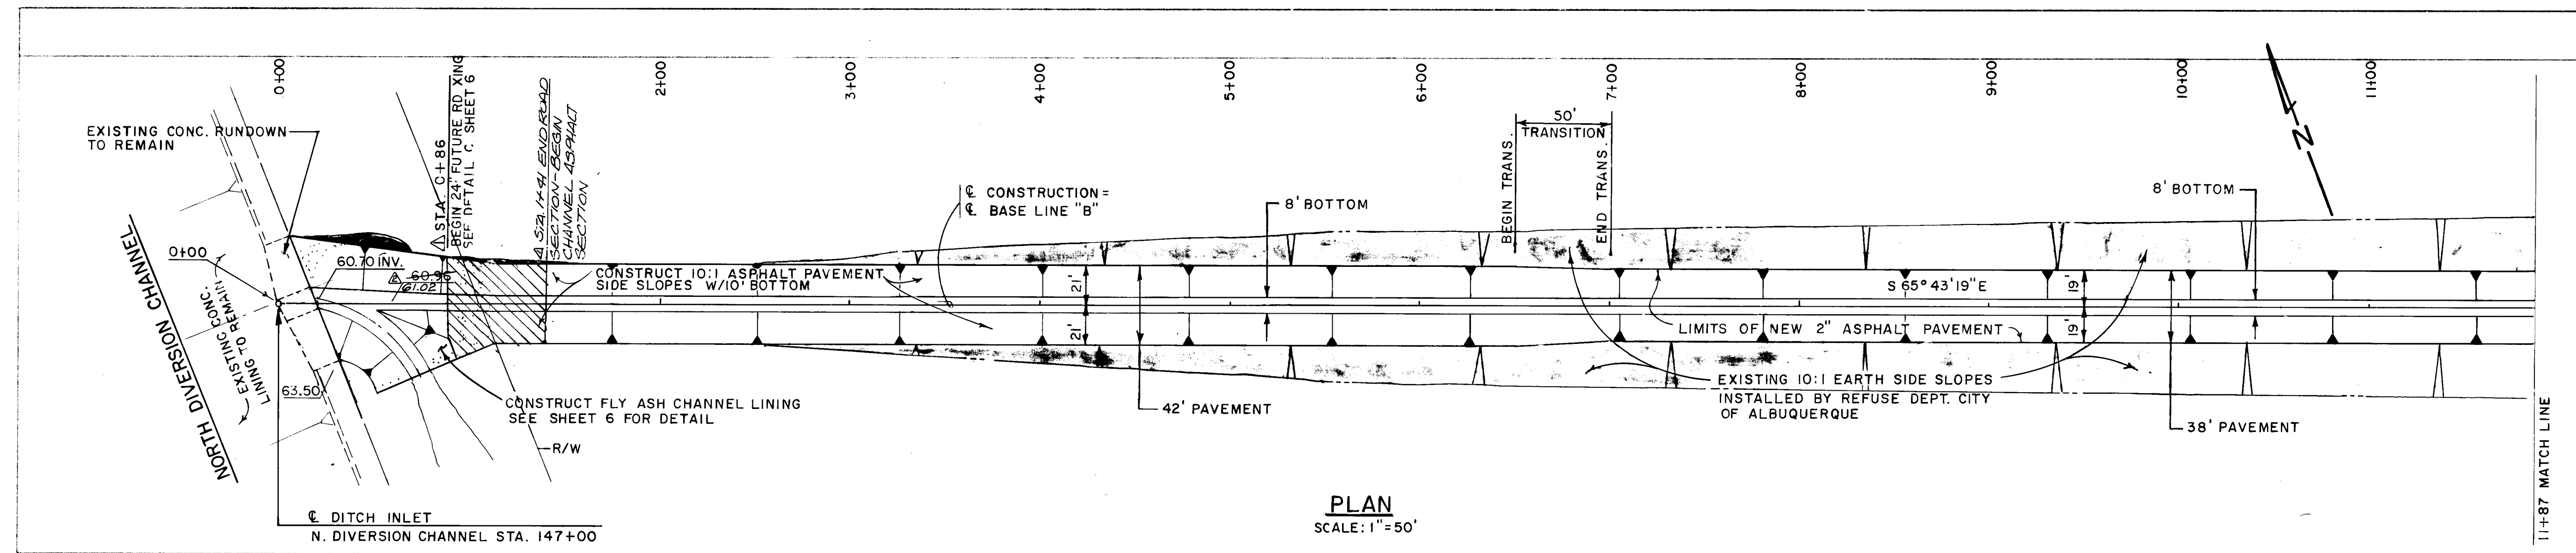


PLAN
SCALE: 1"=50'

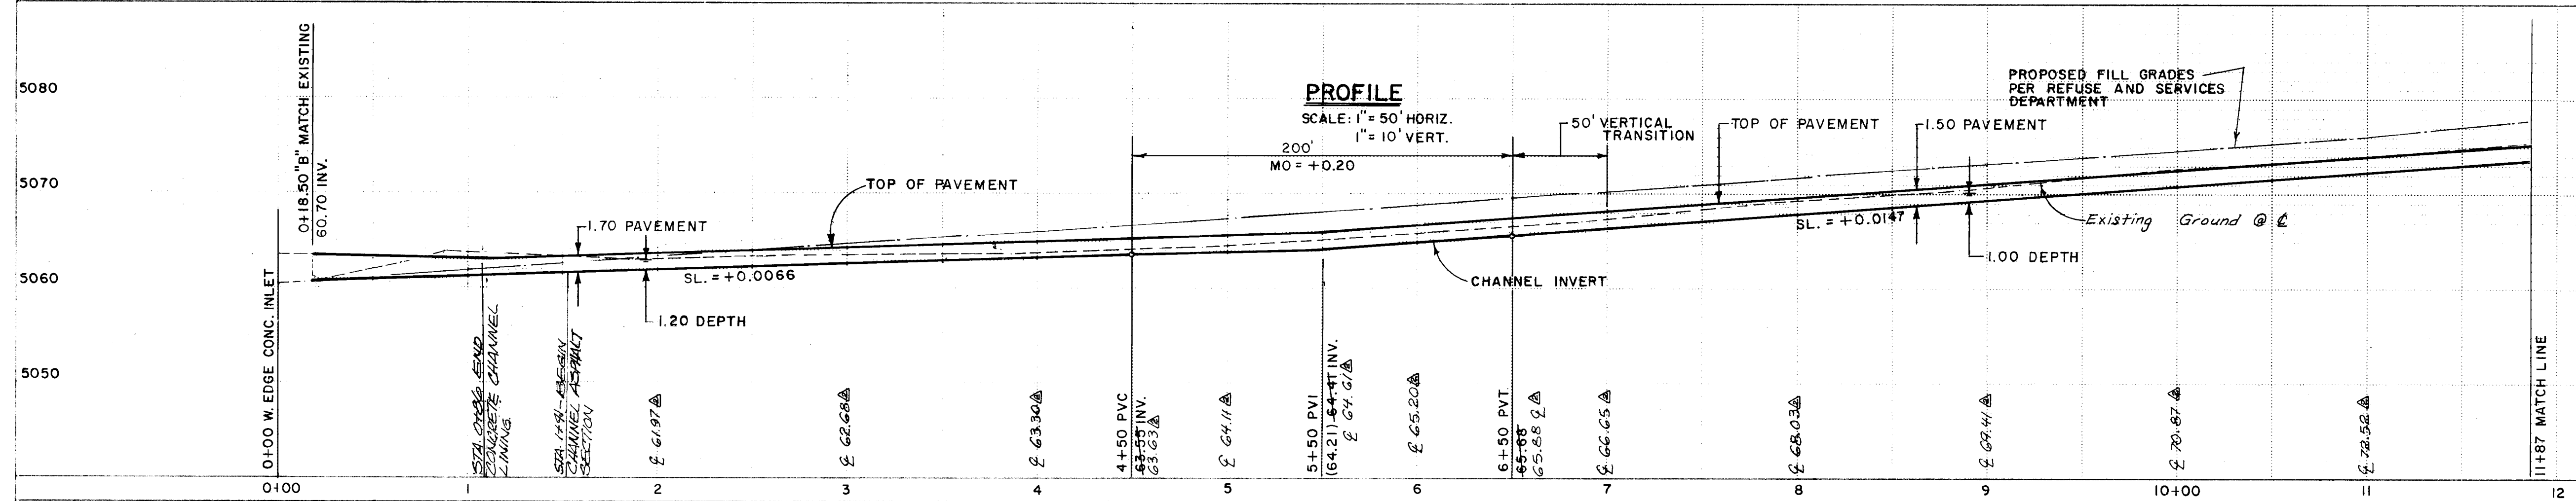

PROFILE
SCALE: 1"=50' HORIZ.
1"=10' VERT.

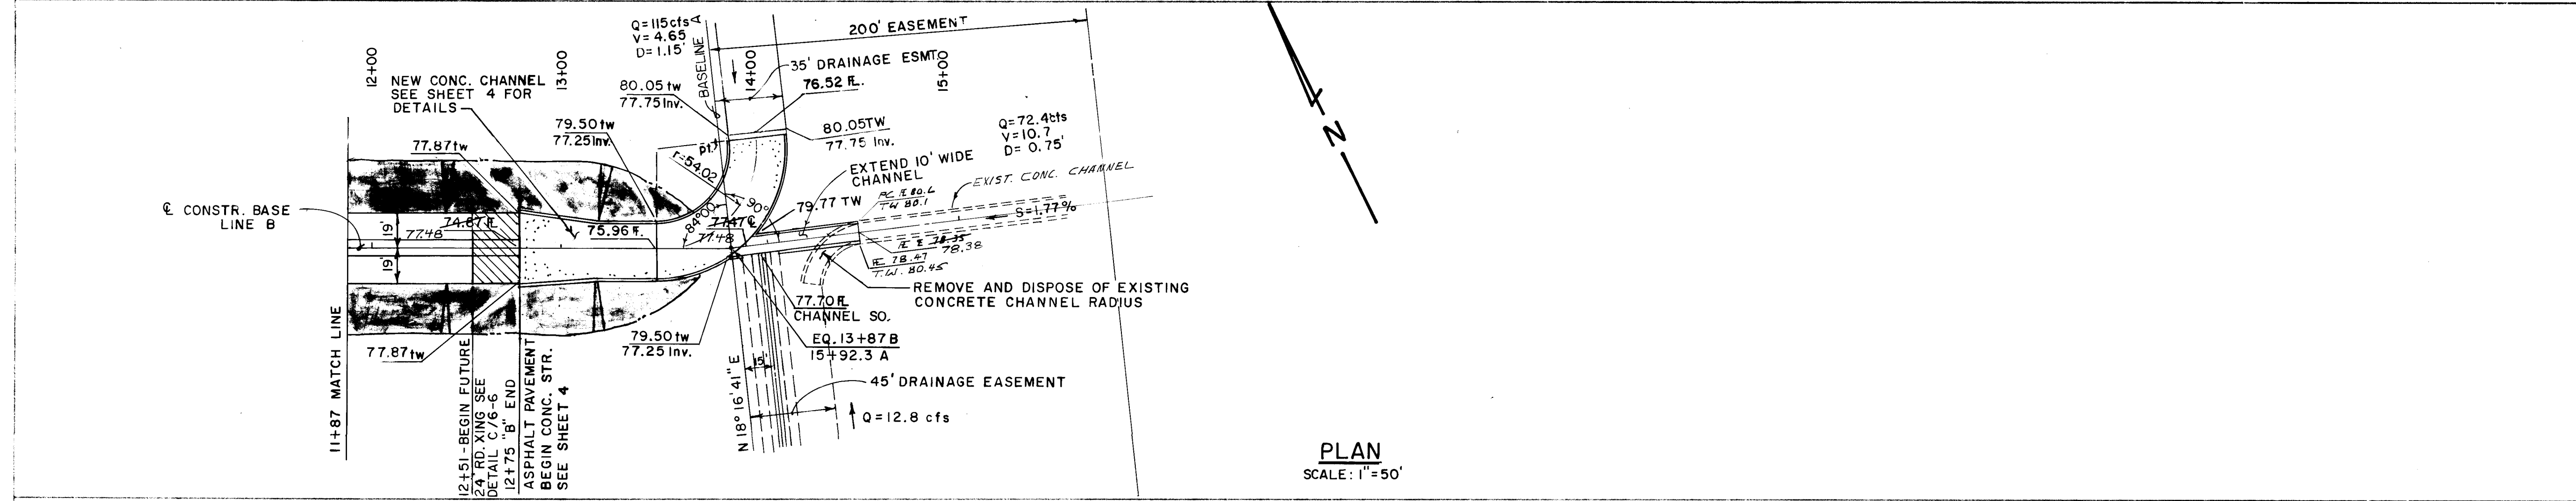

PLAN
SCALE: 1"=50'

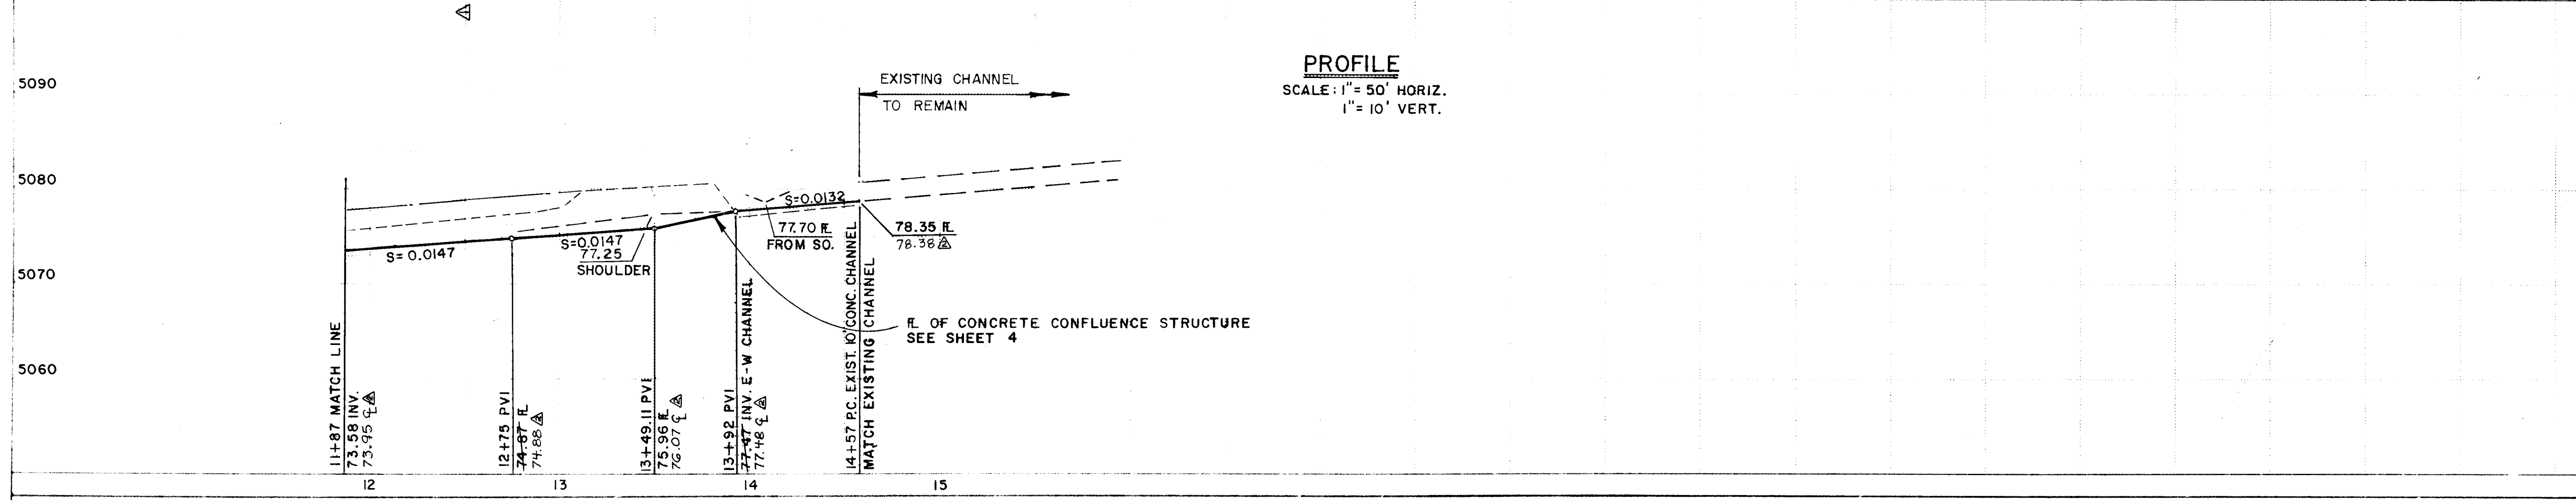

PROFILE
SCALE: 1"=50' HORIZ.
1"=10' VERT.

1. FLOW CHARACTERISTICS BETWEEN STA. 5+50 AND 12+75
 $Q = 174 \text{ cfs}$; $V_n = 74 \text{ fps}$
 $D_n = 1.19 \text{ ft}$
 $Fr.No = 1.51$

2. FLOW CHARACTERISTICS BETWEEN STA. 1+10 TO 5+50
 $Q = 174 \text{ cfs}$
 $D_n = 1.42 \text{ ft}$
 $V_n = 5.5 \text{ fps}$
 $Fr.No = 1.04$

AS BUILT INFORMATION			BENCH MARKS			SURVEY INFORMATION			ENGINEER'S SEAL		
CONTRACTOR	DATE	NO.	MARK	DATE	NO.	NO.	BY	DATE	A.H.	EN	BY
CLIFFORD	4/17/85	1896	CLIFFORD	4/17/85	1896						
REVISIONS			REVISIONS			REVISIONS			REVISIONS		
NO.	DATE	BY	NO.	DATE BY</td <td>NO.</td> <td>DATE<!-- BY</td--><td>NO.</td><td>DATE<!-- BY</td--><td colspan="3">DESIGN</td></td></td>	NO.	DATE BY</td <td>NO.</td> <td>DATE<!-- BY</td--><td colspan="3">DESIGN</td></td>	NO.	DATE BY</td <td colspan="3">DESIGN</td>	DESIGN		
DESIGNED BY			DESIGNED BY			DESIGNED BY			DESIGNED BY		
DRAWN BY			DRAWN BY			DRAWN BY			DRAWN BY		
CHECKED BY			CHECKED BY			CHECKED BY			CHECKED BY		

CITY OF ALBUQUERQUE
MUNICIPAL DEVELOPMENT DEPARTMENT
ENGINEERING DIVISION

TITLE: CLIFFORD OUTFALL
PLAN & PROFILE - OUTFALL CHANNEL

APPROVALS	ENGINEER	DATE	APPROVALS	ENGINEER	DATE
City Engineer	<i>[Signature]</i>	4/17/85	Liquid Waste	NA	4/17/85
A.C.E. - Design	<i>[Signature]</i>	4/17/85	Traffic	NA	4/17/85
A.C.E. - Hydrology	<i>[Signature]</i>	4/17/85	Water	NA	4/17/85

DRAWING NO. 1896 MAP NO. C-17 SHEET 2 OF 11

ADD 24' WIDE FUTURE ROAD XING - SEE DETAIL C SHEET 6

22 18960285

LEGEND

— EXISTING CONTOURS

— FINISH GRADE CONTOURS

— SECTION LETTER

— SHEET WHERE SECTION IS SHOWN

— SHEET WHERE SECTION IS CUT






CURVE DATA

R = 54.02'

T = 60.00' (SET)

Δ = 96°00'00"

L = 84.86'

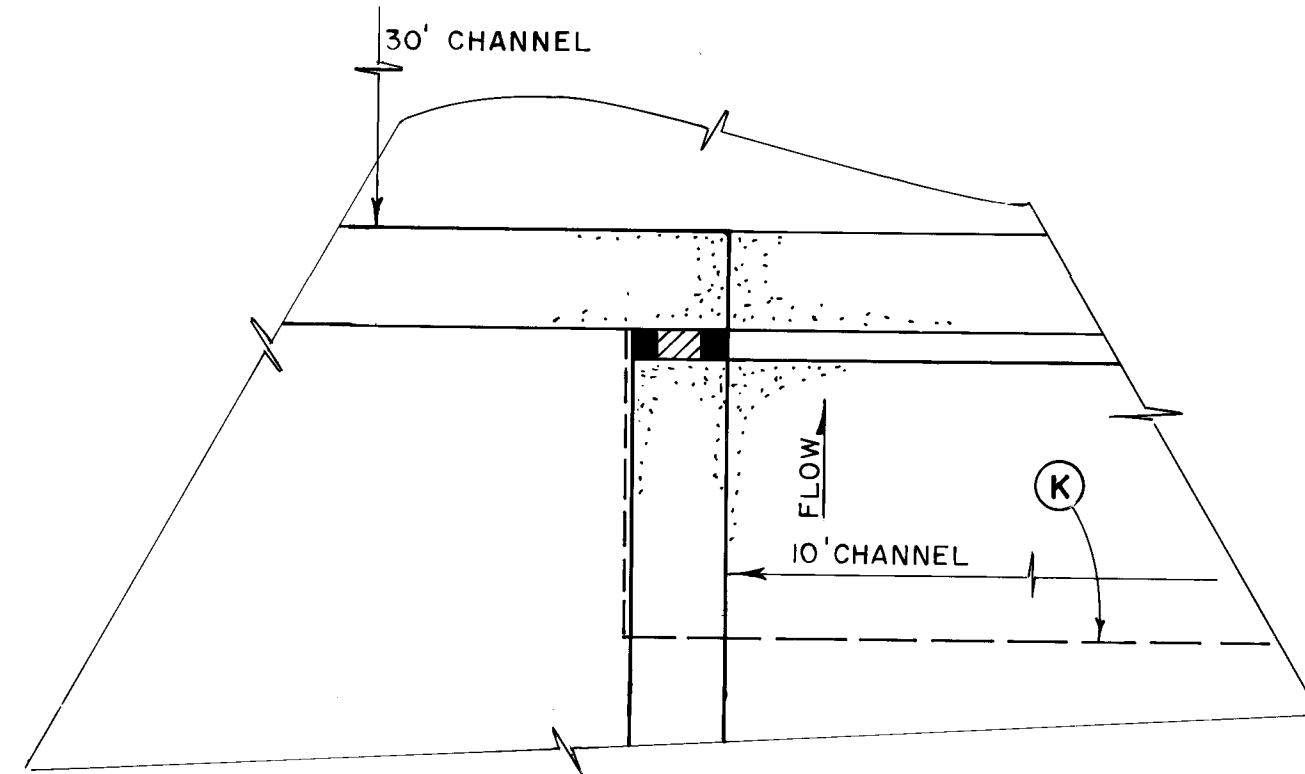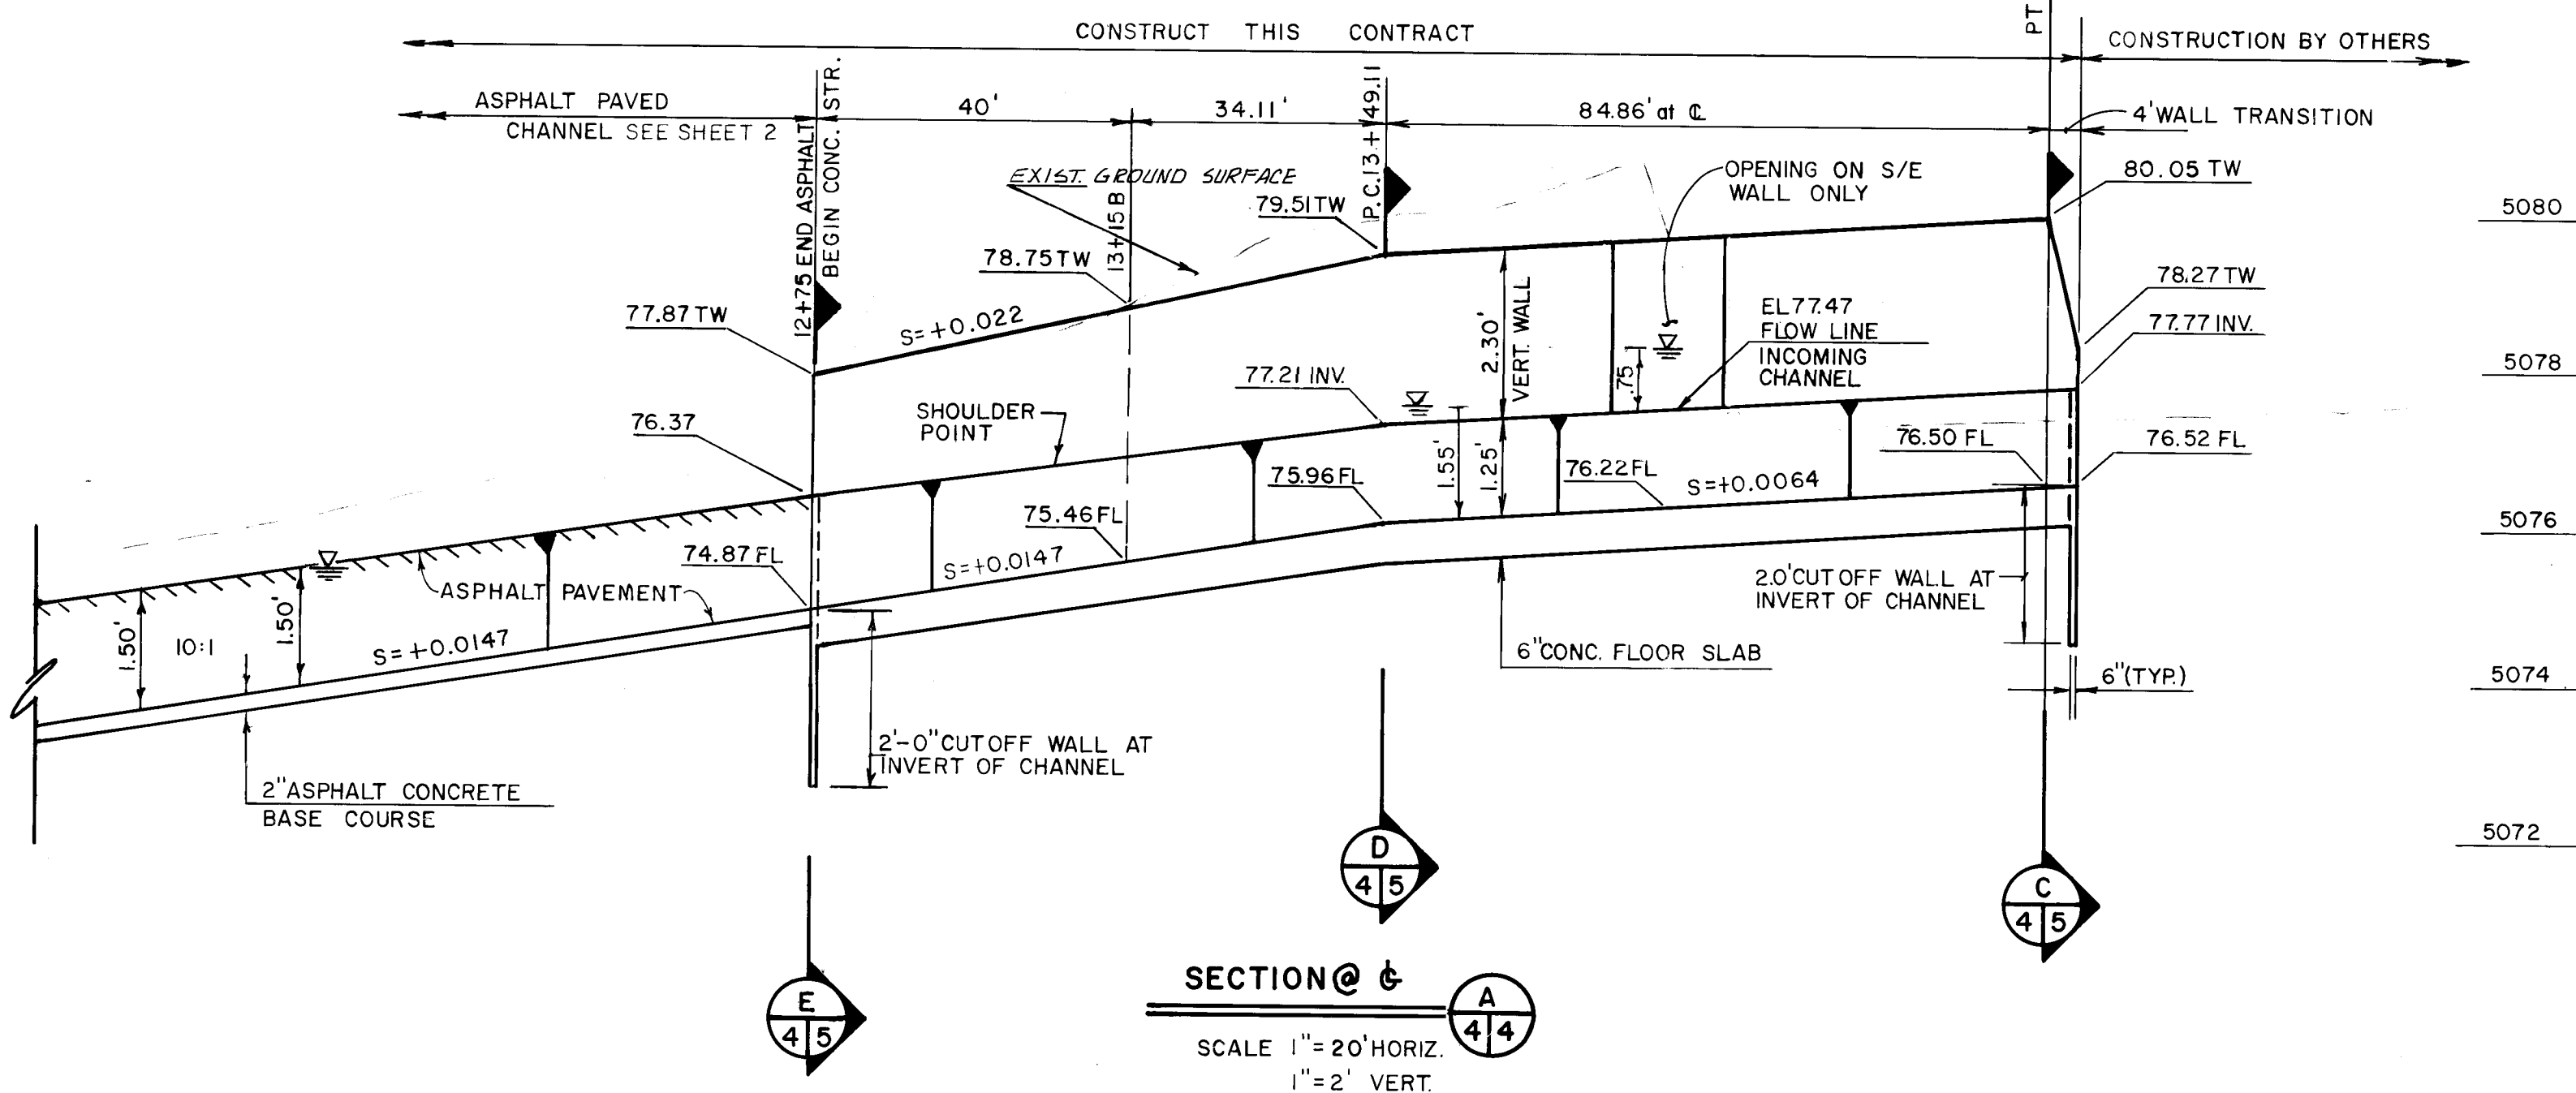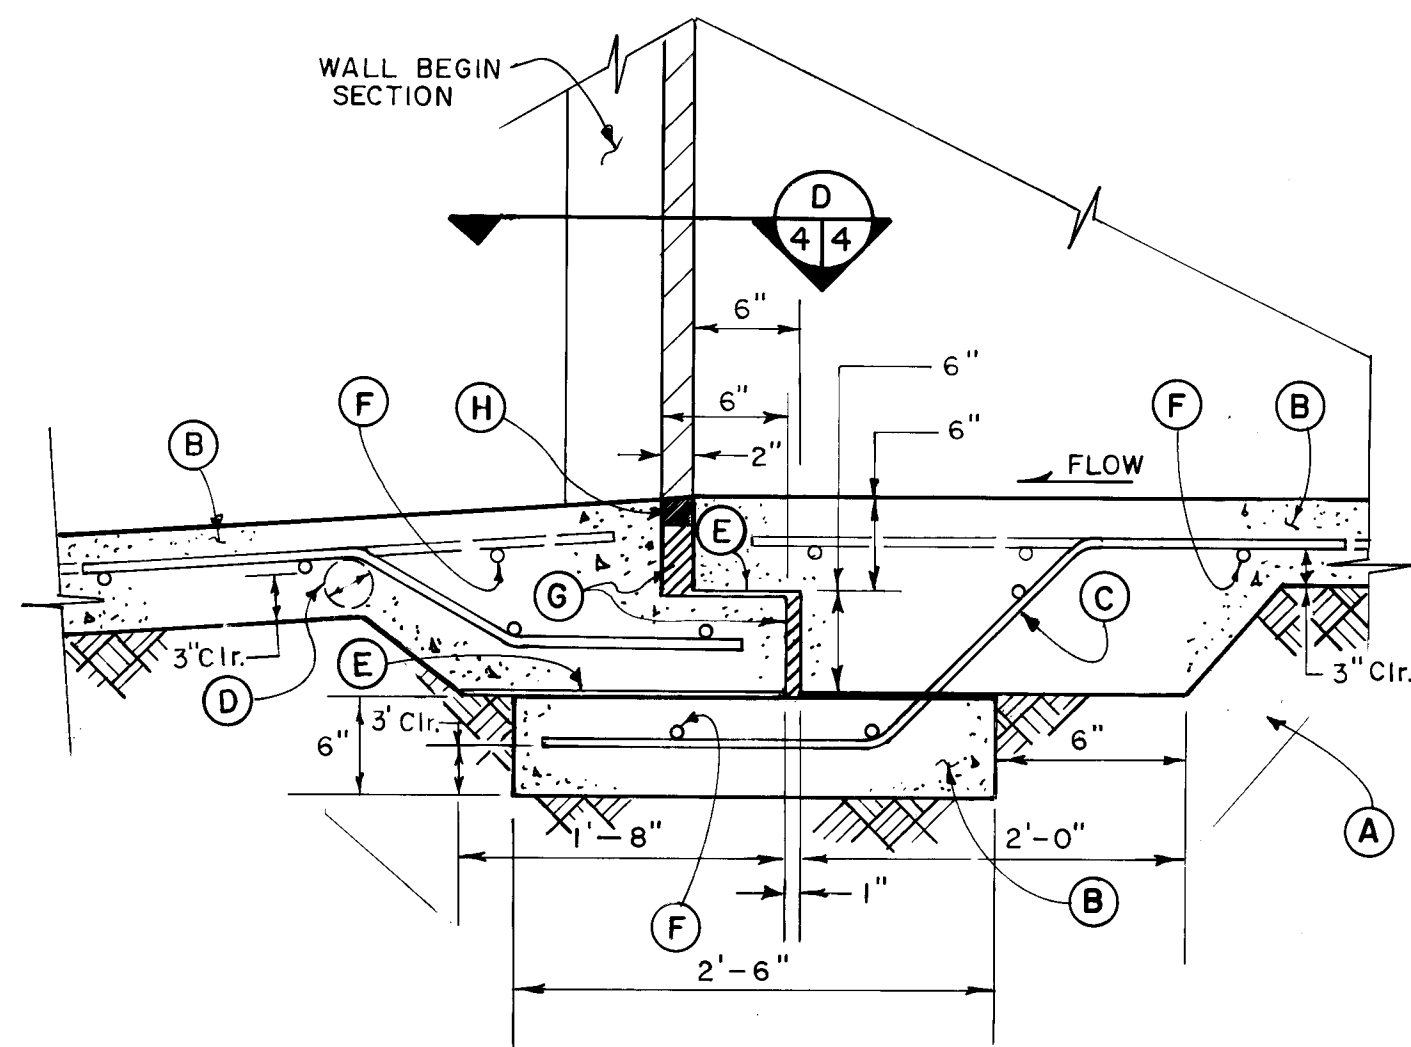
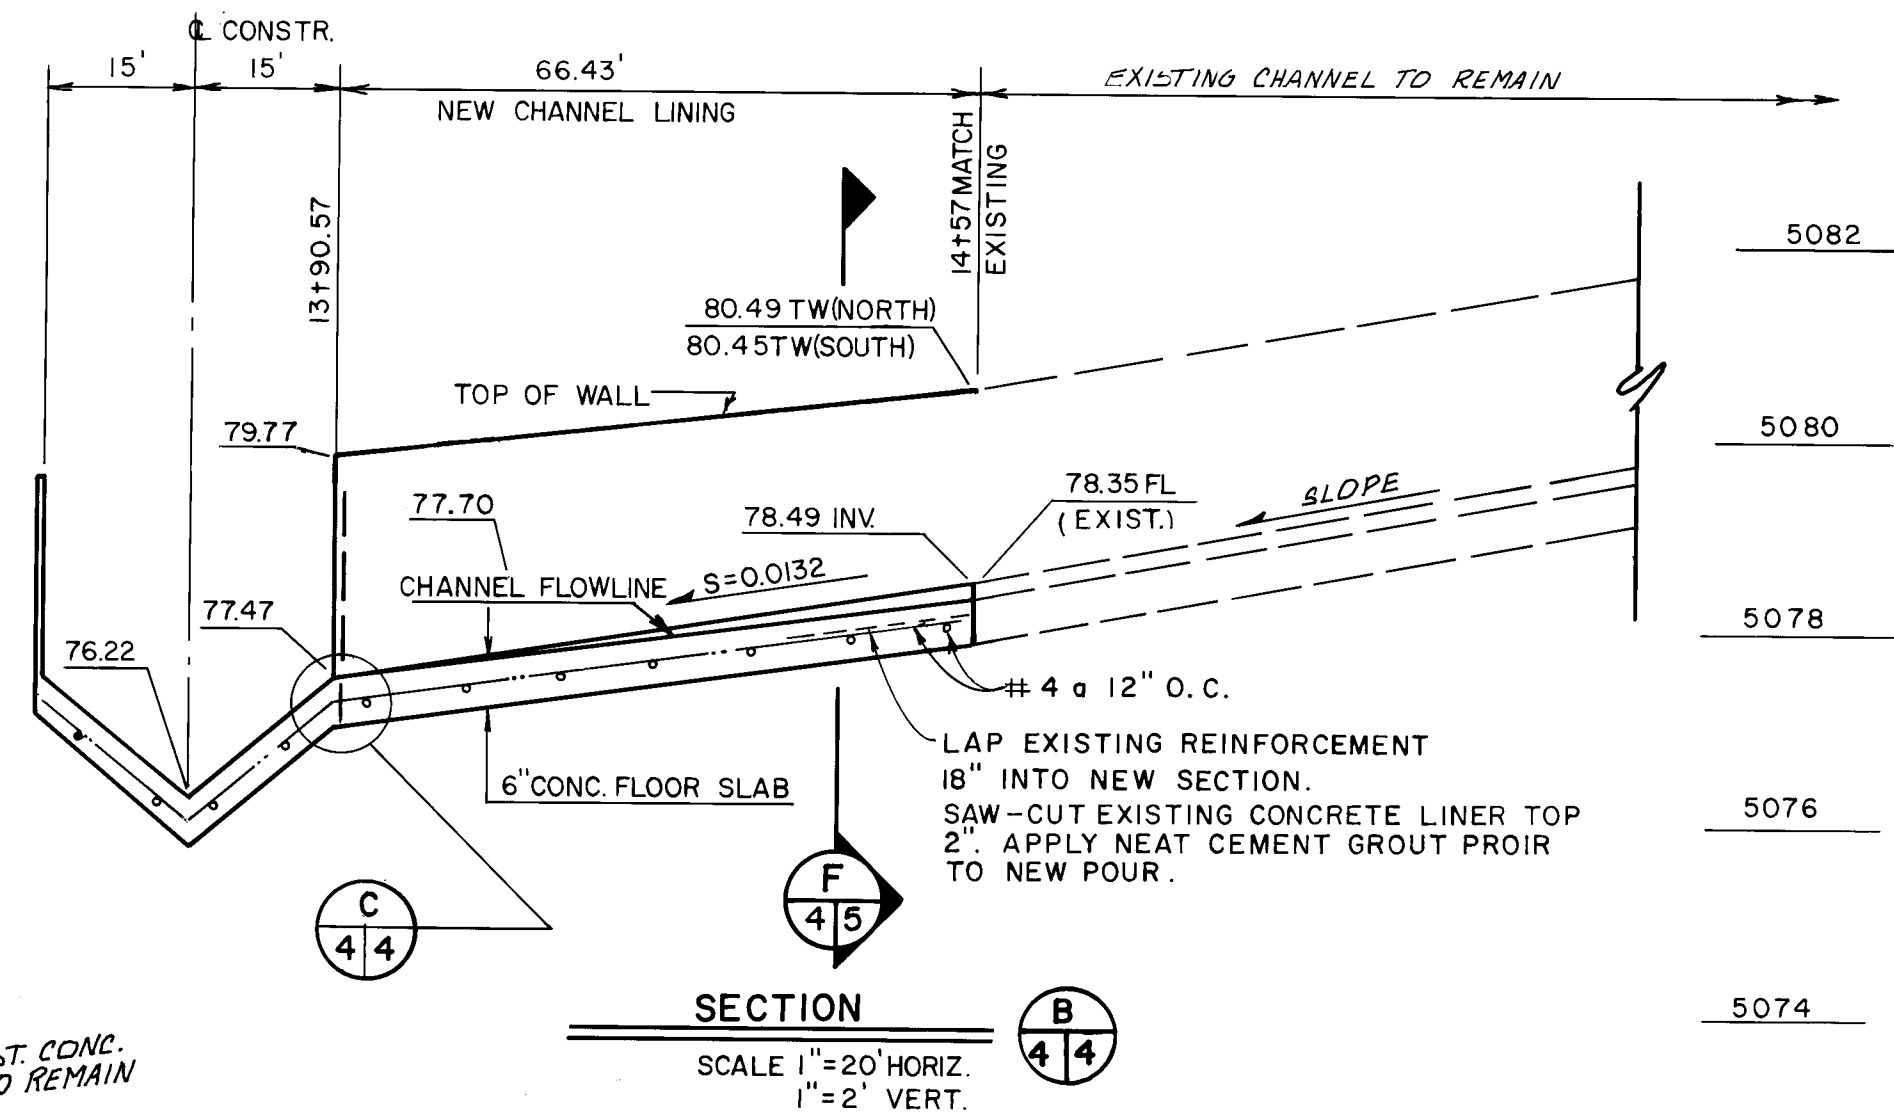
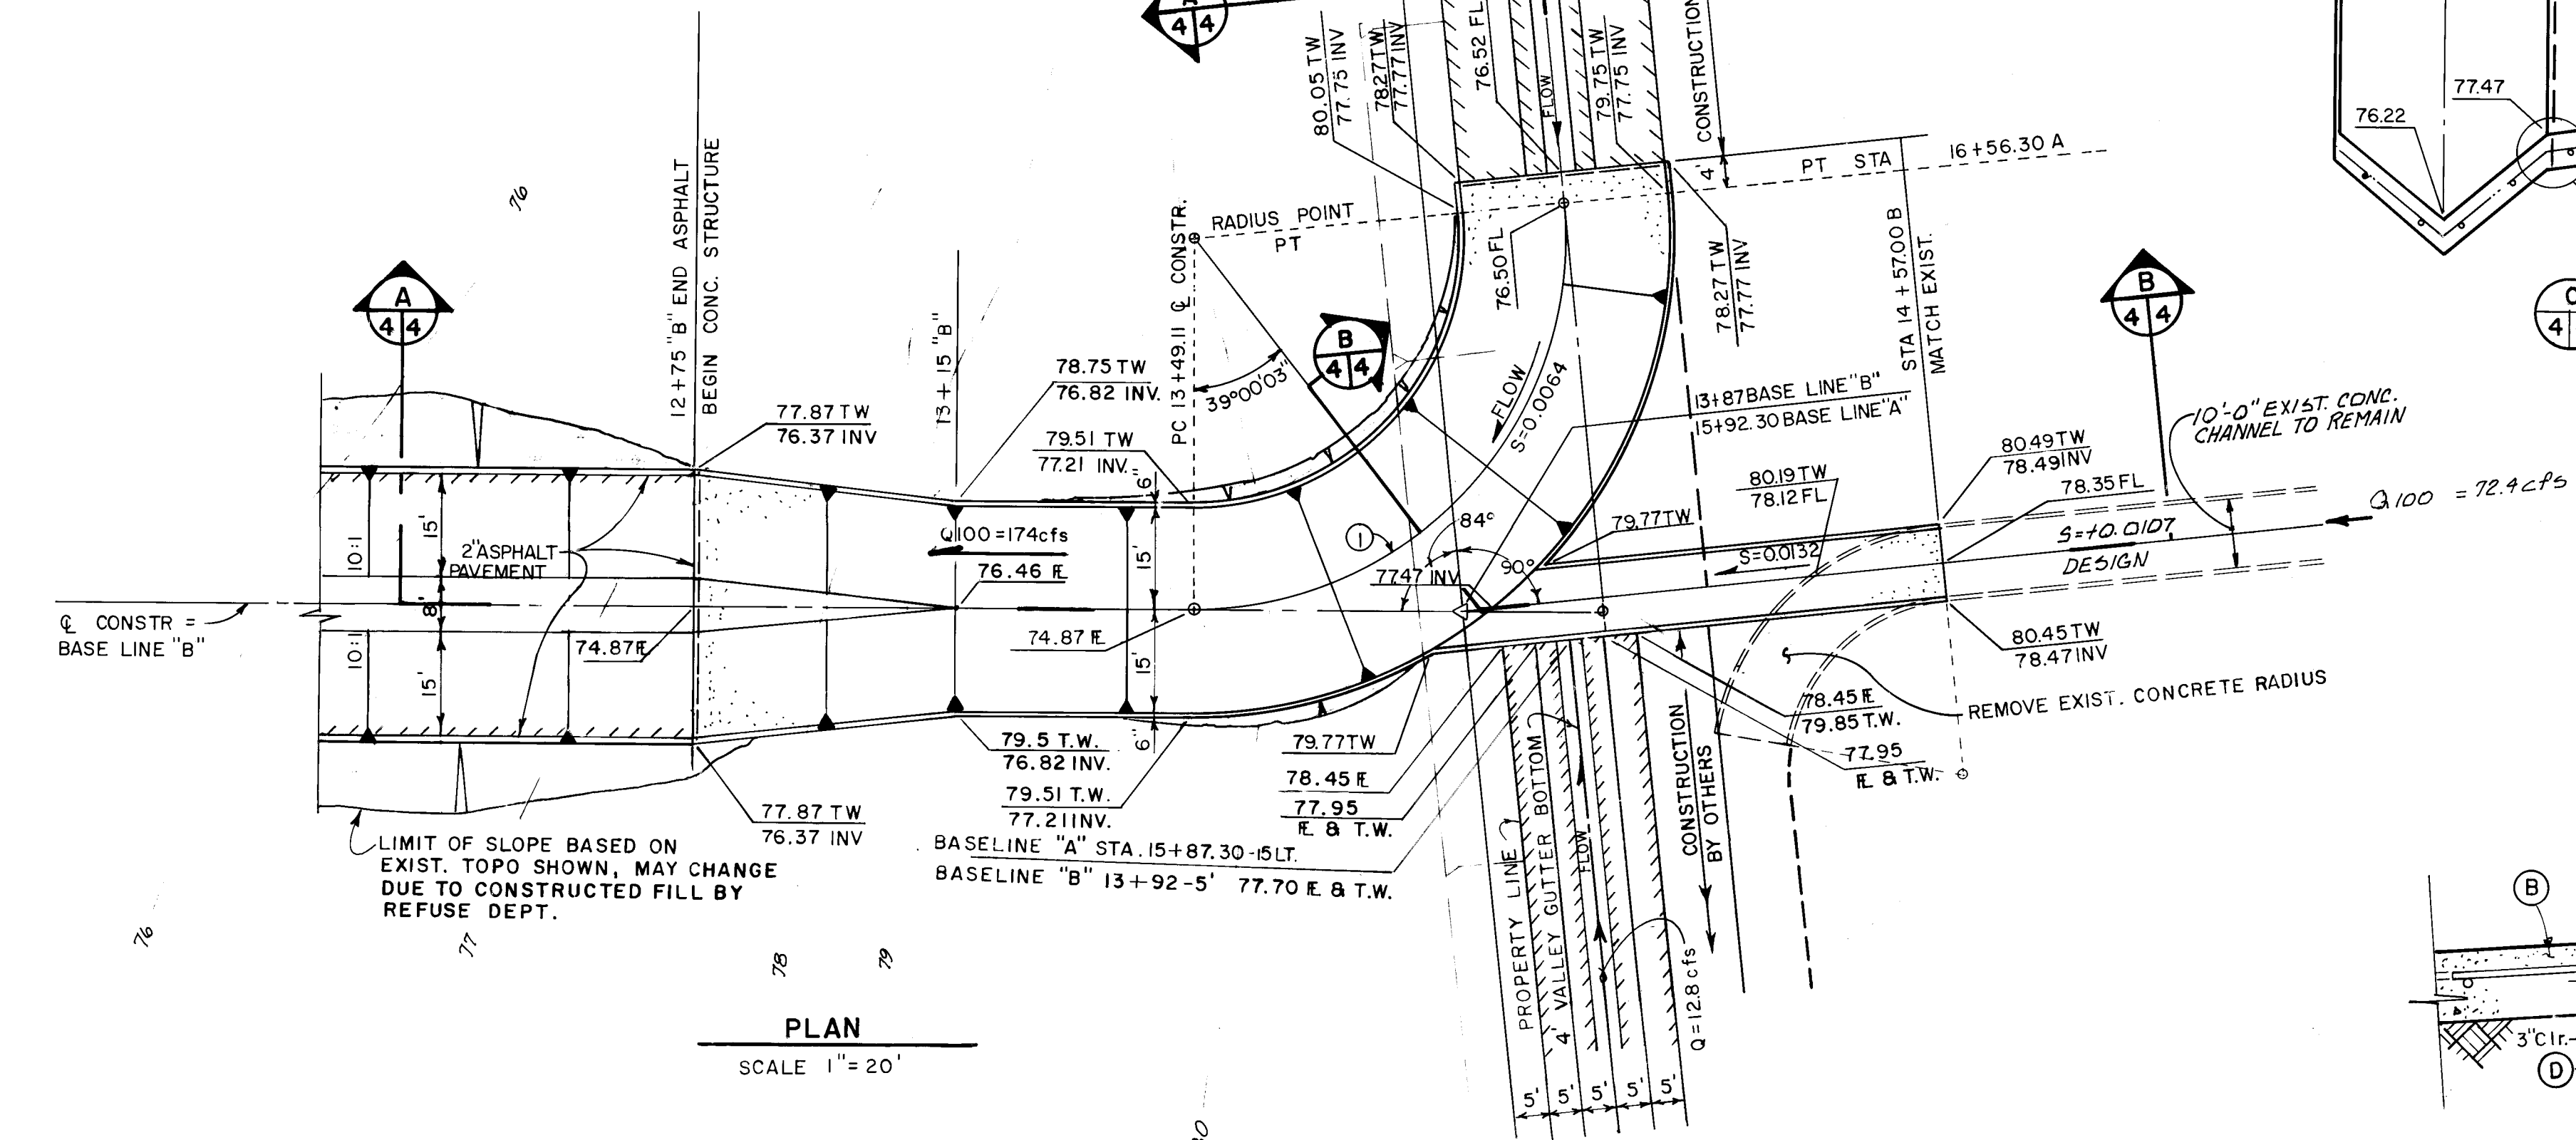


KEYED NOTES

- 6" COMPACTED SUBGRADE @ 95% MAX DENSITY AS DETERMINED BY ASTM D 1557.
- 6" THICK PORTLAND CEMENT FLY-ASH CONCRETE CHANNEL LINING.
- TIE STEEL AS SHOWN: #4 @ 12" PARALLEL TO CHANNEL C.
- BEND DIAMETER OF 3" FOR #4 REBARS.
- 1/4" POLYETHYLENE BEARING PLATE LOW DENSITY.
- #4 REBARS AT 12" O.C. TRANSVERS.
- PLACE FOAM POLYETHYLENE FILLER (PLASTAZOTE OR ENGINEER APPROVED EQUIV. (EAE). DO NOT ANCHOR W/ NAILS. KEEP FILLER FLAT AGAINST POURED CONCRETE SECTION WITH FRESH CONCRETE WHEN POURING UPSTREAM SECTION.
- APPLY 2 COMPONENT EPOXY BONDER TO BOTH SIDES EVA-POX BONDER OR EQUAL AND IMMEDIATELY INSTALL ETHYLENE VINYL ACETATE COAT SEALANT. DIMENSION OF SEALANT PRIOR TO INSTALLATION SHALL BE 2 1/2" WIDE X 2" DEEP.
- 3" x 2" POLYETHYLENE FILLER PLAST-AZOTE, OR (E.A.E.)
- 1 1/2" DEEP X 2 1/2" PLASTAZOTE EVA-SEAL OR (E.A.E.) BONDED IN PLACE WITH 2 COMPONENT EPOXY BONDER TO BOTH SIDES.
- LIMIT OF SLEEPER SLAB.

AS BUILT INFORMATION			BENCH MARKS		
CONTRACTOR	DATE	NO.	CONTRACTOR	DATE	NO.
INSPECTOR	DATE	NO.	CONTRACTOR	DATE	NO.
FIELD	DATE	NO.	CONTRACTOR	DATE	NO.
DRAWINGS	DATE	NO.	CONTRACTOR	DATE	NO.
CORRECTED BY	DATE	NO.	CONTRACTOR	DATE	NO.
RECORDED BY	DATE	NO.	CONTRACTOR	DATE	NO.
SURVEY INFORMATION			FIELD NOTES		
NO.	BY	DATE	NO.	BY	DATE
1	P. AQUAR	9/19/84	1	P. AQUAR	9/19/84
ENGINEER'S SEAL			REVISIONS		
NO.	DATE	BY	NO.	DATE	BY
1	9/19/84	P. AQUAR	1	9/19/84	P. AQUAR
DESIGNED BY Richard Lovato			CHECKED BY Richard Lovato		
DRAWN BY A. J. Lopez			DATE 9/19/84		
DATE 9/19/84			DATE 9/19/84		
CITY OF ALBUQUERQUE			MUNICIPAL DEVELOPMENT DEPARTMENT		
ENGINEERING DIVISION			TITLE: CLIFFORD OUTFALL		
CONFLUENCE STRUCTURE-PLAN & DETAILS			APPROVALS		
ENGINEER	DATE	APPROVALS	ENGINEER	DATE	APPROVALS
City Engineer	9/19/84	Liquid Waste	NA 209B	4/13/85	
A.C.E. Design	9/19/84	Traffic	NA DNH	4/13/85	
A.C.E. Hydrology	9/19/84	Water	NA 209B	4/13/85	
DRAWING NO.	1896	MAP NO.	C-17	SHEET	OF
				4	11

26 18460485

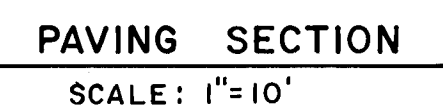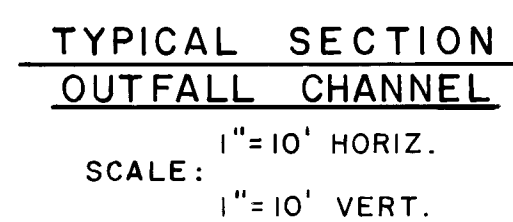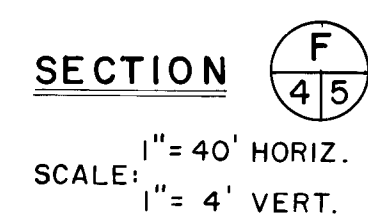

- * 1/2 CHANNEL ASPHALT - 1000 LB. STABILITY.
W/OFFSET PAVING JOINTS.
- *** PAVING FABRIC W/ TACK COAT.
- * 1/2" CHANNEL ASPHALT - 1000 LB. STABILITY.
- *** 12" SUBGRADE PREPARATION ; WITH EXIST.
MATERIAL COMPACTED TO 95 % MAXIMUM
DENSITY AS DETERMINED BY ASTM D1557.
- 9" EXISTING MATERIAL ABOVE LAND FILL.
- * SECTION 115.04 OF THE SUPPLEMENTAL
TECHNICAL SPECIFICATIONS FOR ASPHALT MIX
REQUIREMENTS ARE REVISED TO READ, BY ADDING:
CHANNEL ASPHALT
1. STABILITY (Marshall - 75 Blows / Face) _____ 1000
2. PER - CENT VOIDS _____ SHALL NOT EXCEED 4 %
3. PER - CENT ASPHALT CEMENT _____ 6.5 - 9.0
4. COMPACTION % OF LAB DENSITY _____ 95 % MIN.
- PROPOSED MIX DESIGN SHALL BE SUBMITTED TO
THE CITY ENGINEER'S OFFICE FOR REVIEW
AND APPROVAL PRIOR TO CONSTRUCTION.
- * PAVING FABRIC SHALL CONFORM WITH SECTION
413.01 THRU 413.03.11 OF THE 1984 EDITION OF
THE NEW MEXICO STATE HIGHWAY DEPARTMENT -
STANDARD SPECIFICATIONS FOR ROAD AND BRIDGE
CONSTRUCTION. SAID SECTIONS TO BE INCORPORATED
INTO THESE CONTRACT DOCUMENT BY THIS REF-
ERENCE. MEASUREMENT PAYMENT SHALL CONFORM
AS SET FORTH IN THE BID PROPOSAL.
- *** PLAN CORRECTION TO MATCH BID
PROPOSAL. 5/30/85





[illegible]

26 18960585

CITY OF ALBUQUERQUE	
MUNICIPAL DEVELOPMENT DEPARTMENT	
ENGINEERING DIVISION	
TITLE:	CLIFFORD OUTFALL MISCELLANEOUS DETAILS

APPROVALS	ENGINEER	DATE	APPROVALS	ENGINEER	DATE
City Engineer	<i>C. D. [Signature]</i>	<i>4/9/85</i>	Liquid Waste	NA <i>200B</i>	<i>4/3/85</i>
A CE - Design	<i>J. P. [Signature]</i>	<i>4/9/85</i>	Traffic	NA <i>200H</i>	<i>4/3/85</i>
A CE - Hydrology	<i>Jim [Signature]</i>	<i>4/9/85</i>	Water	NA <i>200B</i>	<i>4/3/85</i>

DRAWING NO.	1896	MAP NO.	C-17	SHEET	5	OF	11
----------------	------	---------	------	-------	---	----	----

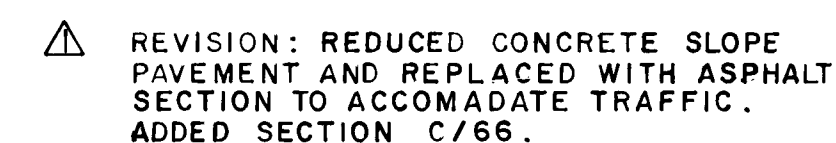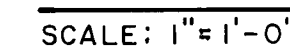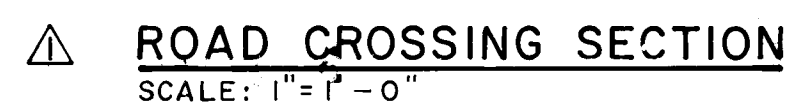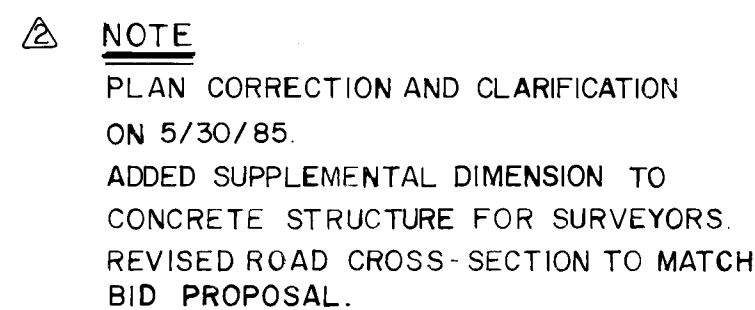

ENGINEER'S SEAL		SURVEY INFORMATION		BENCH MARKS		AS BUILT INFORMATION	
A.H.	SEE COMMENT	NO.	BY	DATE	CONTRACTOR	DATE	CONTRACTOR
A.H.	SEE NOTE (A)	MISC.	P. AQUAR	9-19-84	WORK BY INSPECTORS	DATE	DATE
BY	REMARKS	C.B.M. 24' EAST OF C. G. ALAMEDA ROAD					
REVISIONS		POWER LINE EASEMENT					
DESIGN		ELEVATION 52.85 56					
DESIGNED BY	ANDRE HOULE	DATE 8-2-85					
DRAWN BY	TONY SANCHEZ	DATE 8-2-85					
NO.		RECORDED BY					
DATE		DATE					

26 18960685



CITY OF ALBUQUERQUE
MUNICIPAL DEVELOPMENT DEPARTMENT
ENGINEERING DIVISION

TITLE: CONNECTION TO INLET STRUCTURE
AT NORTH DIVERSION CHANNEL

APPROVALS	ENGINEER	DATE	APPROVALS	ENGINEER	DATE
City Engineer	<i>C. J. Thompson</i>	4/9/85	Liquid Waste	NA <i>mgB</i>	4/9/85
A C E - Design	<i>J. P. O'Leary</i>	4/9/85	Traffic	NA <i>DWH</i>	4/9/85
A C E - Hydrology	<i>Jim Zick</i>	4/9/85	Water	NA <i>mgB</i>	4/9/85
AMA/CA	<i>Kevin J. Smith</i>	4/9/85			

DRAWING NO.	1896	MAP NO.	C-17	SHEET	6	OF	1
----------------	------	---------	------	-------	---	----	---

ADDENDUM
NO. 2

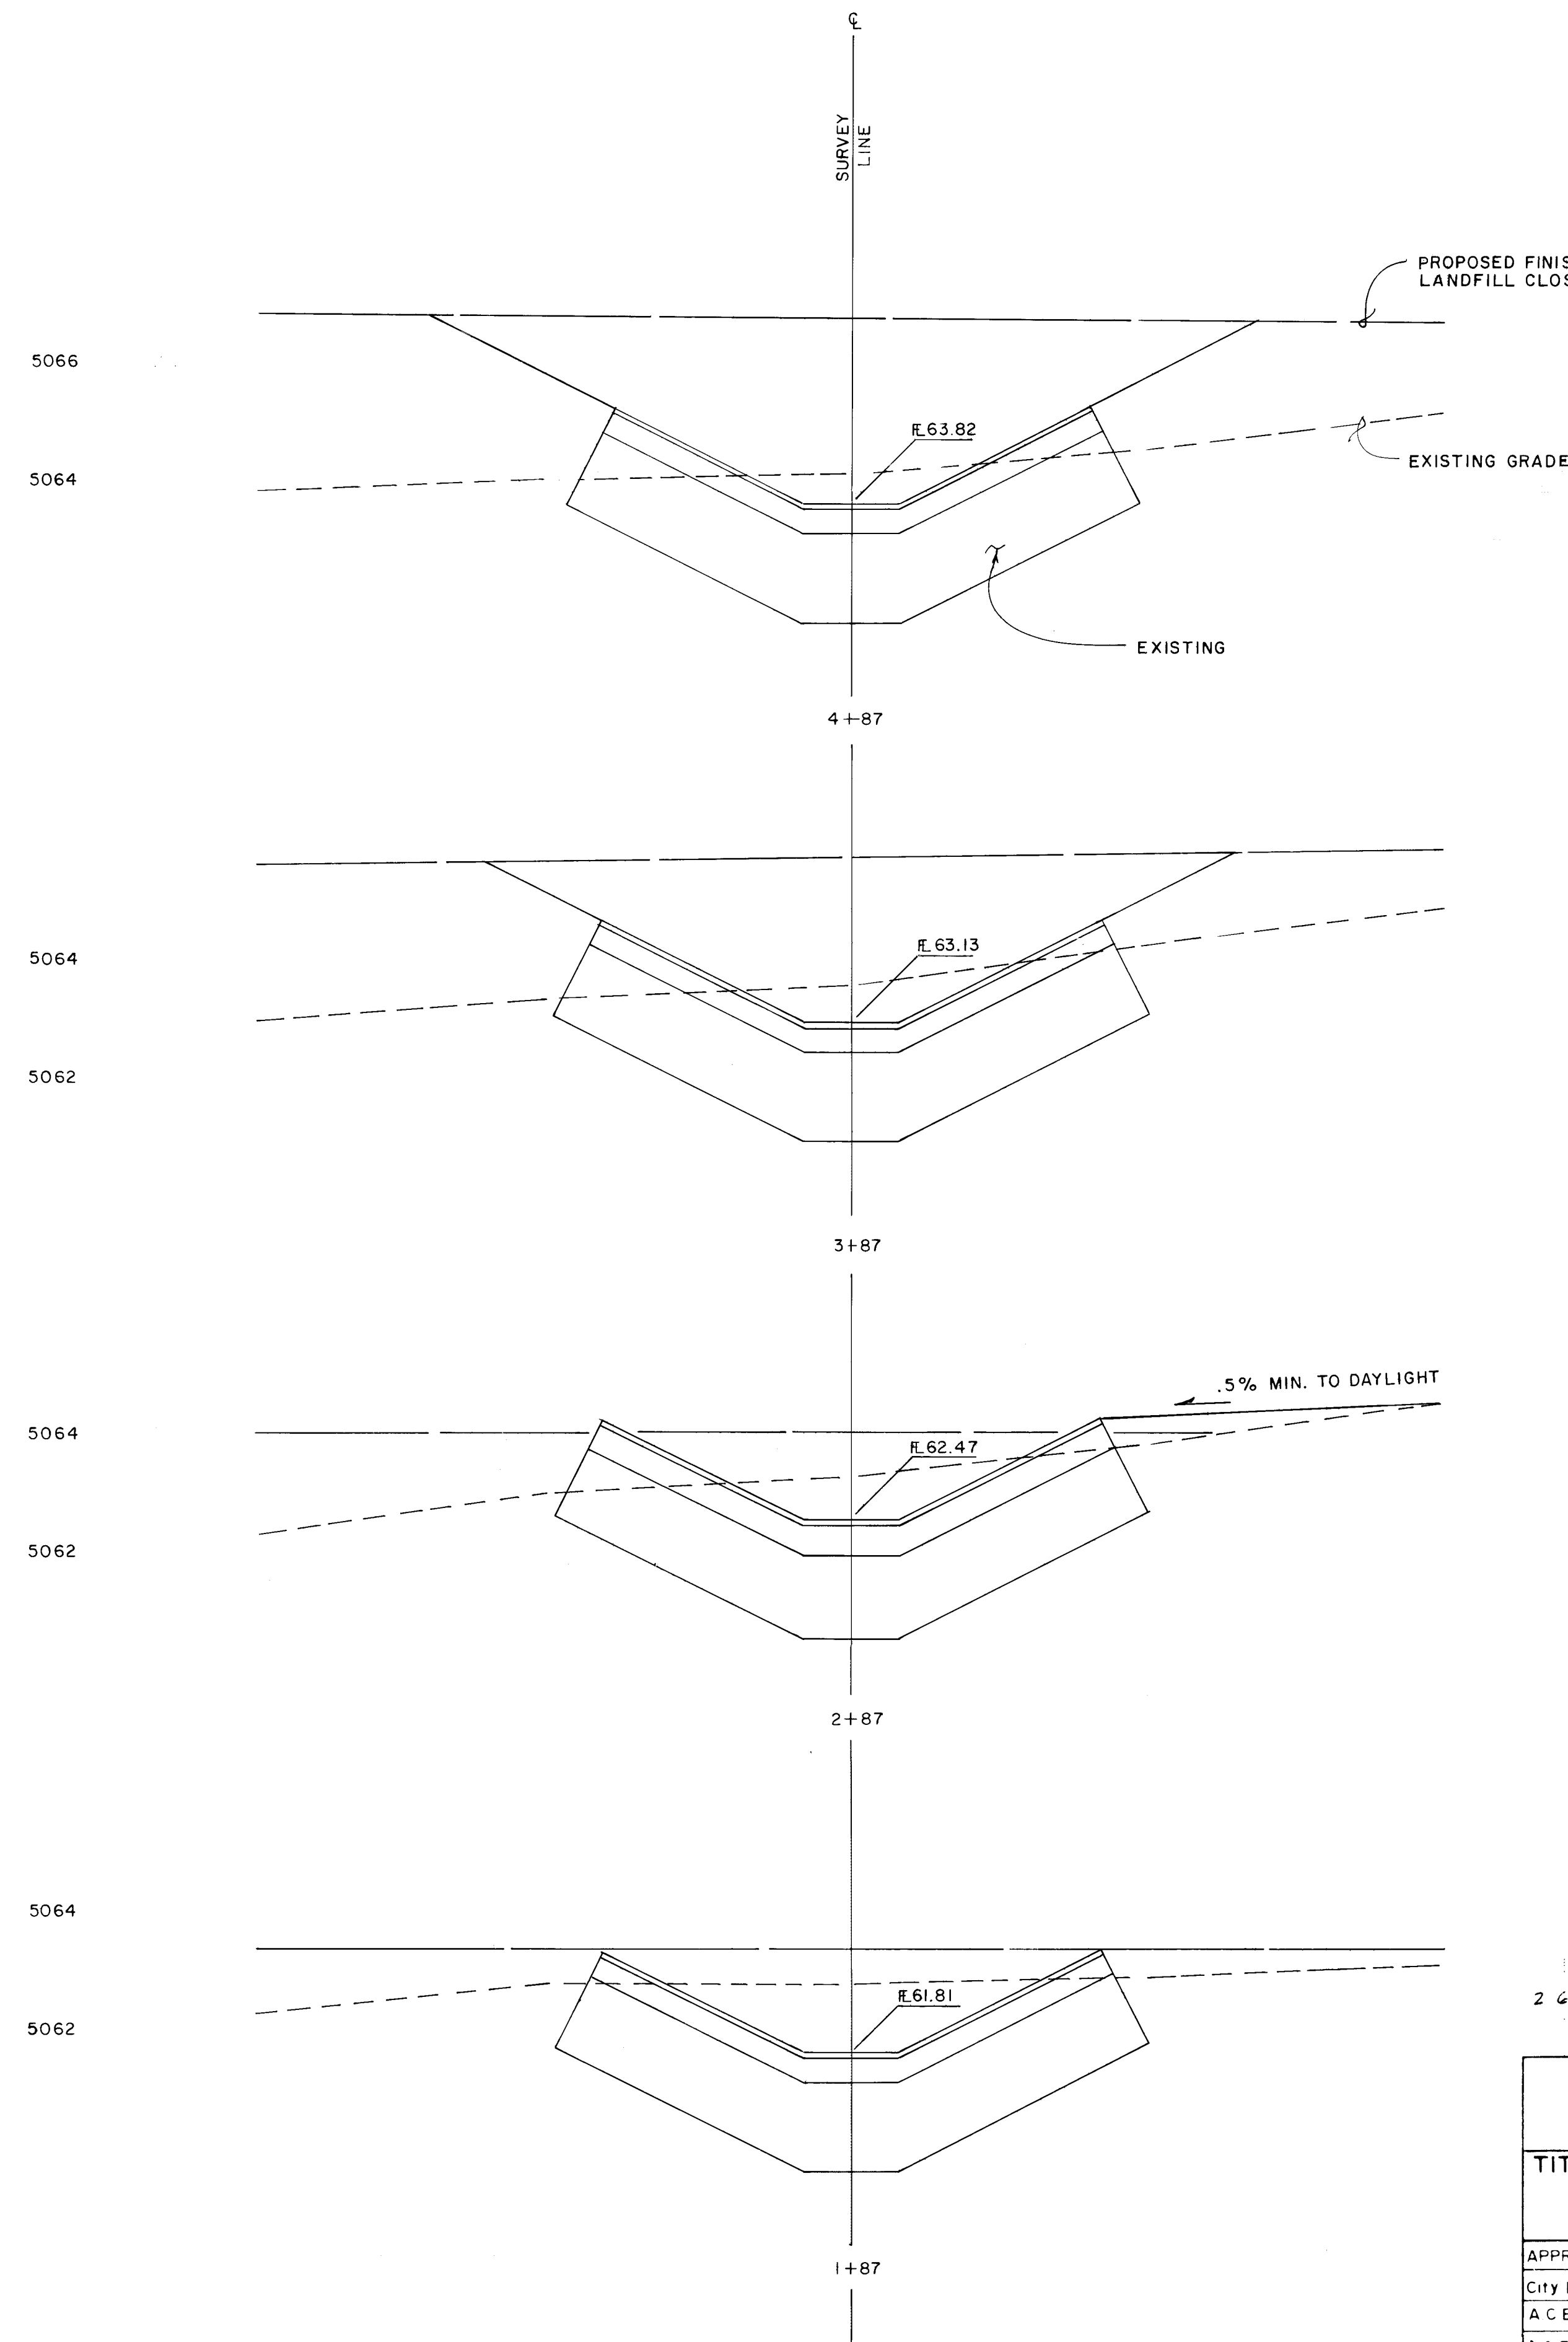
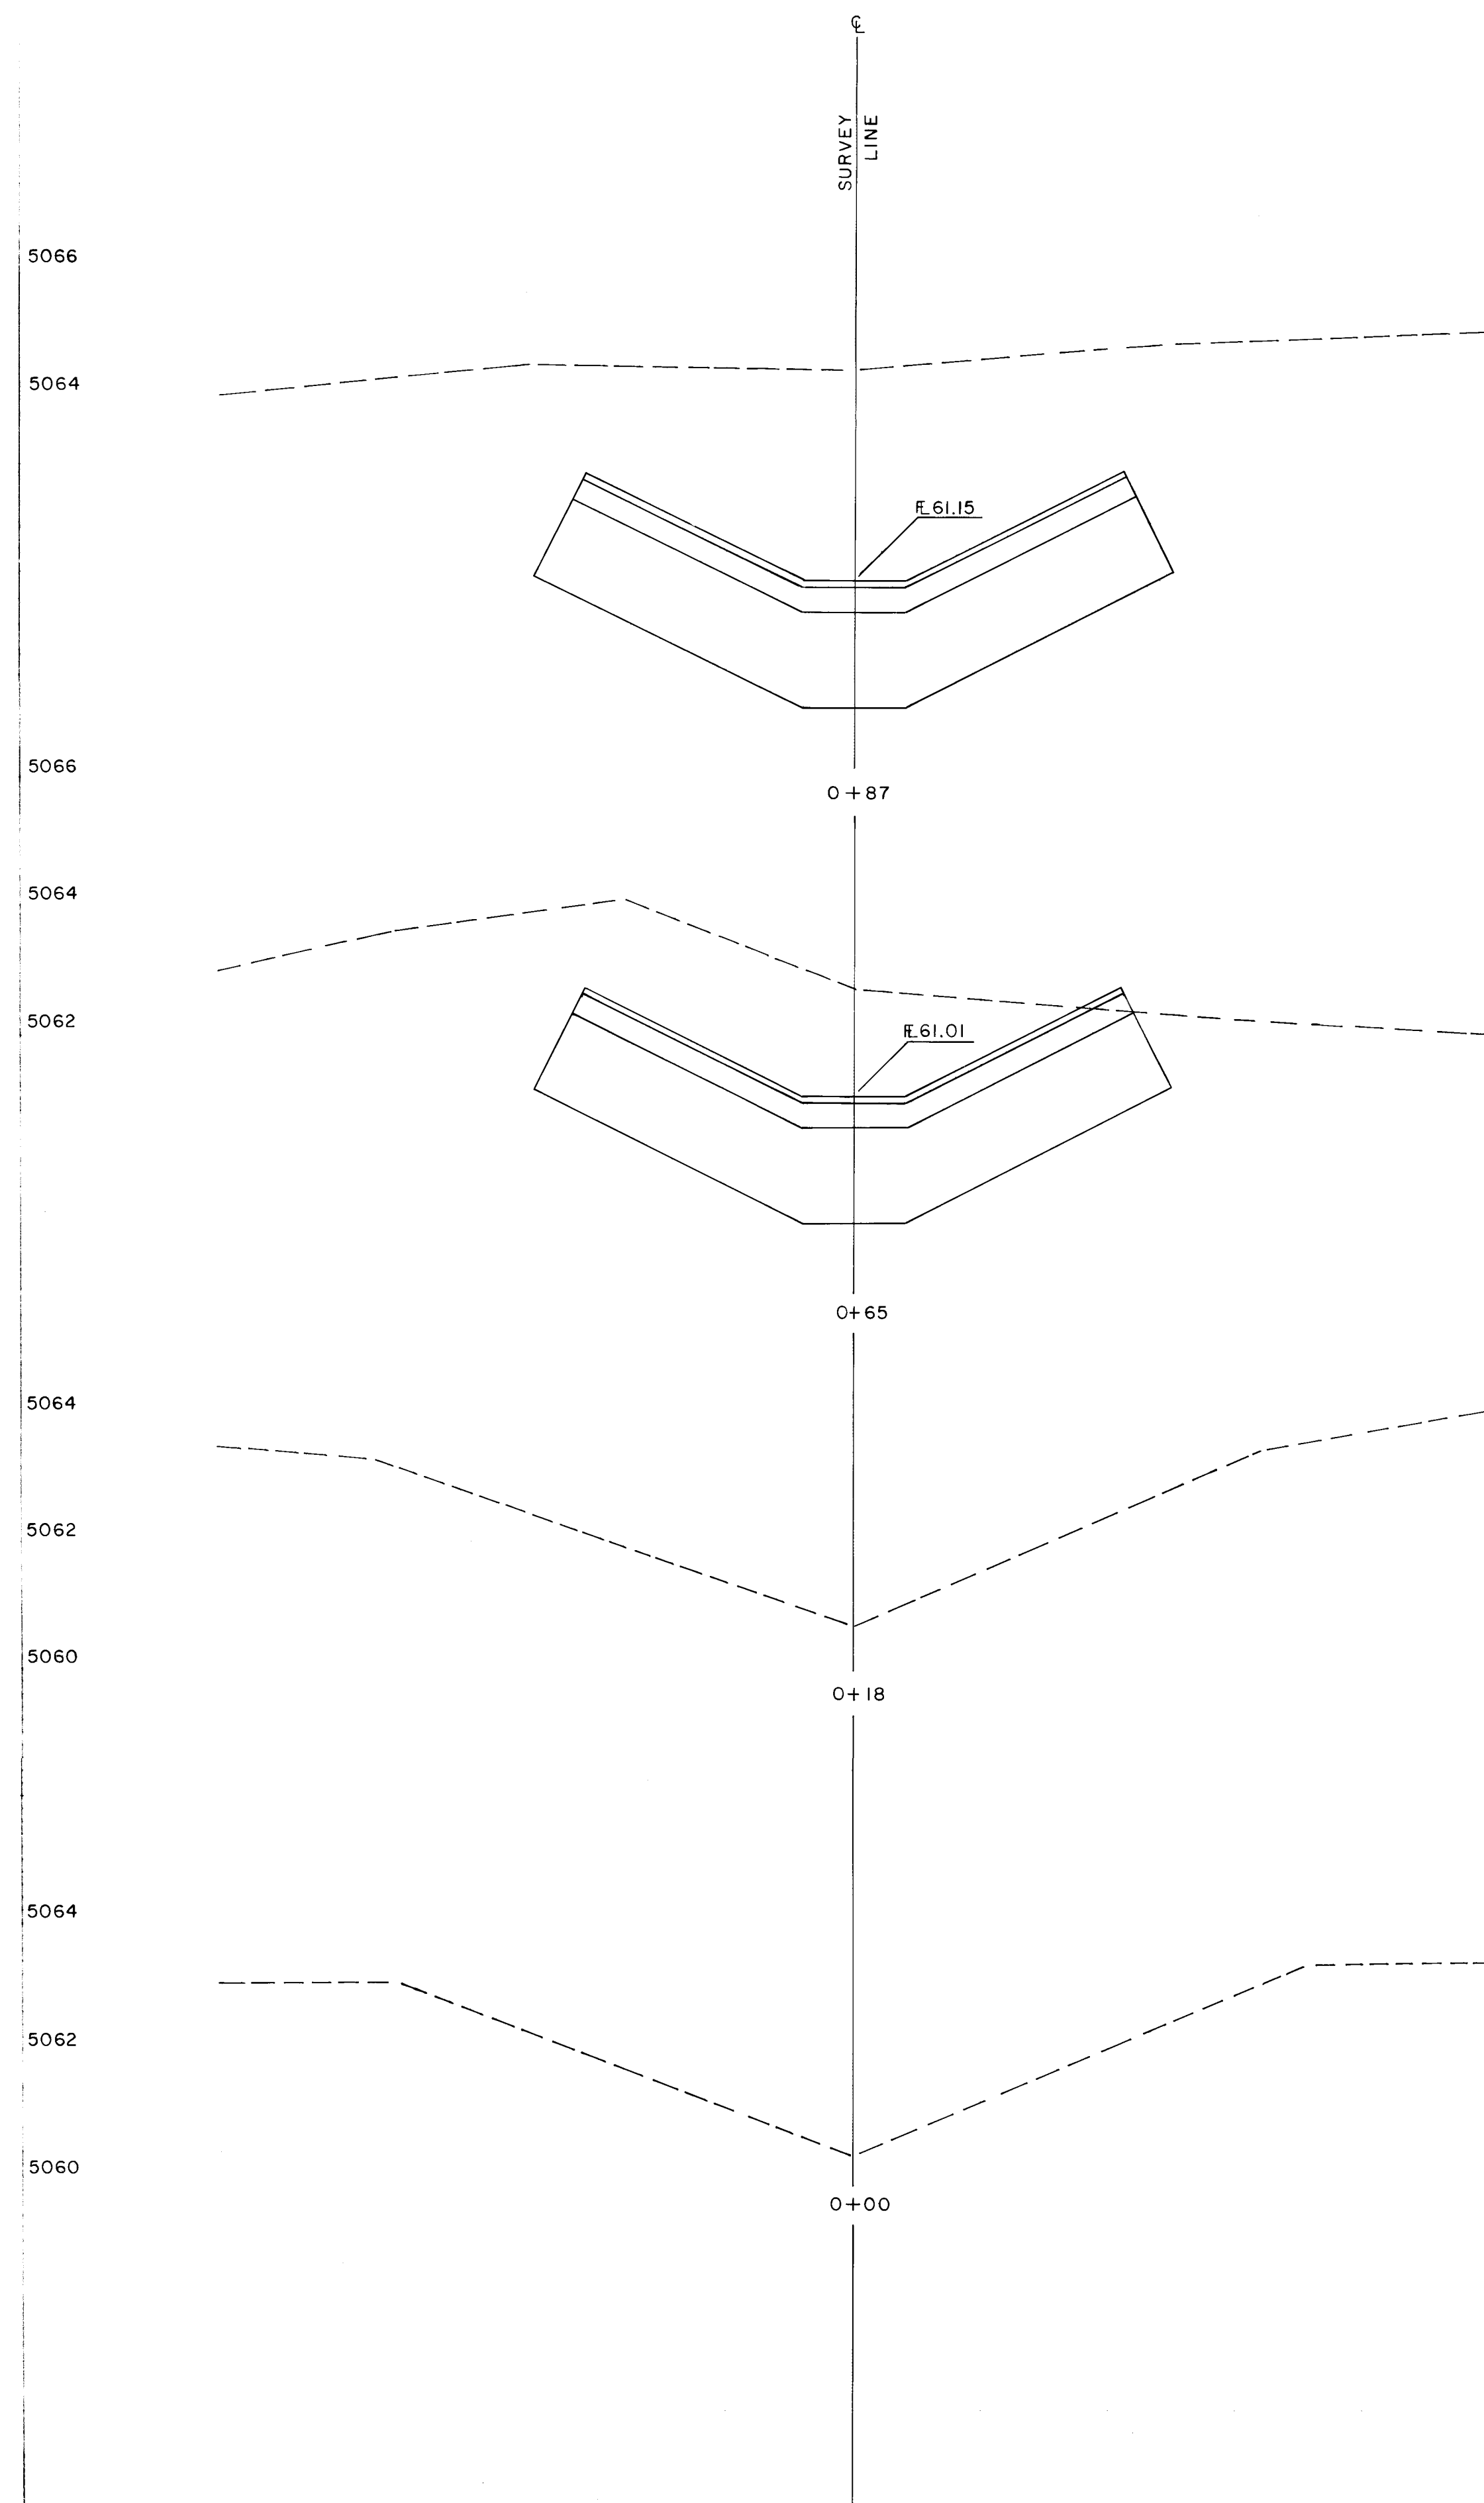


SCALE: 1" = 10' HORIZ.
1" = 2' VERT.

26 1896 085

CITY OF ALBUQUERQUE MUNICIPAL DEVELOPMENT DEPARTMENT ENGINEERING DIVISION					
TITLE: CLIFFORD OUTFALL CROSS SECTIONS-OUTFALL CHANNEL					
APPROVALS	ENGINEER	DATE	APPROVALS	ENGINEER	DATE
City Engineer	<i>[Signature]</i>	4/9/85	Liquid Waste	NA	2/9/85
A.C.E. - Design	<i>[Signature]</i>	4/9/85	Traffic	NA	D.W.H. 4/5/85
A.C.E. - Hydrology	<i>[Signature]</i>	4/9/85	Water	NA	2/9/85
DRAWING NO. 1896			SHEET 8 OF 11		

ENGINEER'S SEAL		SURVEY INFORMATION		BENCH MARKS		AS BUILT INFORMATION	
		NO.	BY	DATE	CONTRACTOR	WYLLIE CORPORATION	DATE
		MISC.	P. ABALLAR	8/5/84	WORK	BY	DATE
		C.B.M. 24' EAST OF C.B. ALAMEDA RD.		INSPECTED	DATE		
		POWER LINE EASEMENT		FIELD	DATE		
REVISIONS		ELEVATION		CORRECTION		MICRO-FILM INFORMATION	
NO.	DATE	ELEVATION		CORRECTION		DATE	
DESIGNED BY		ELEVATION		CORRECTION		DATE	
DRAWN BY		ELEVATION		CORRECTION		DATE	
CHECKED BY		ELEVATION		CORRECTION		DATE	

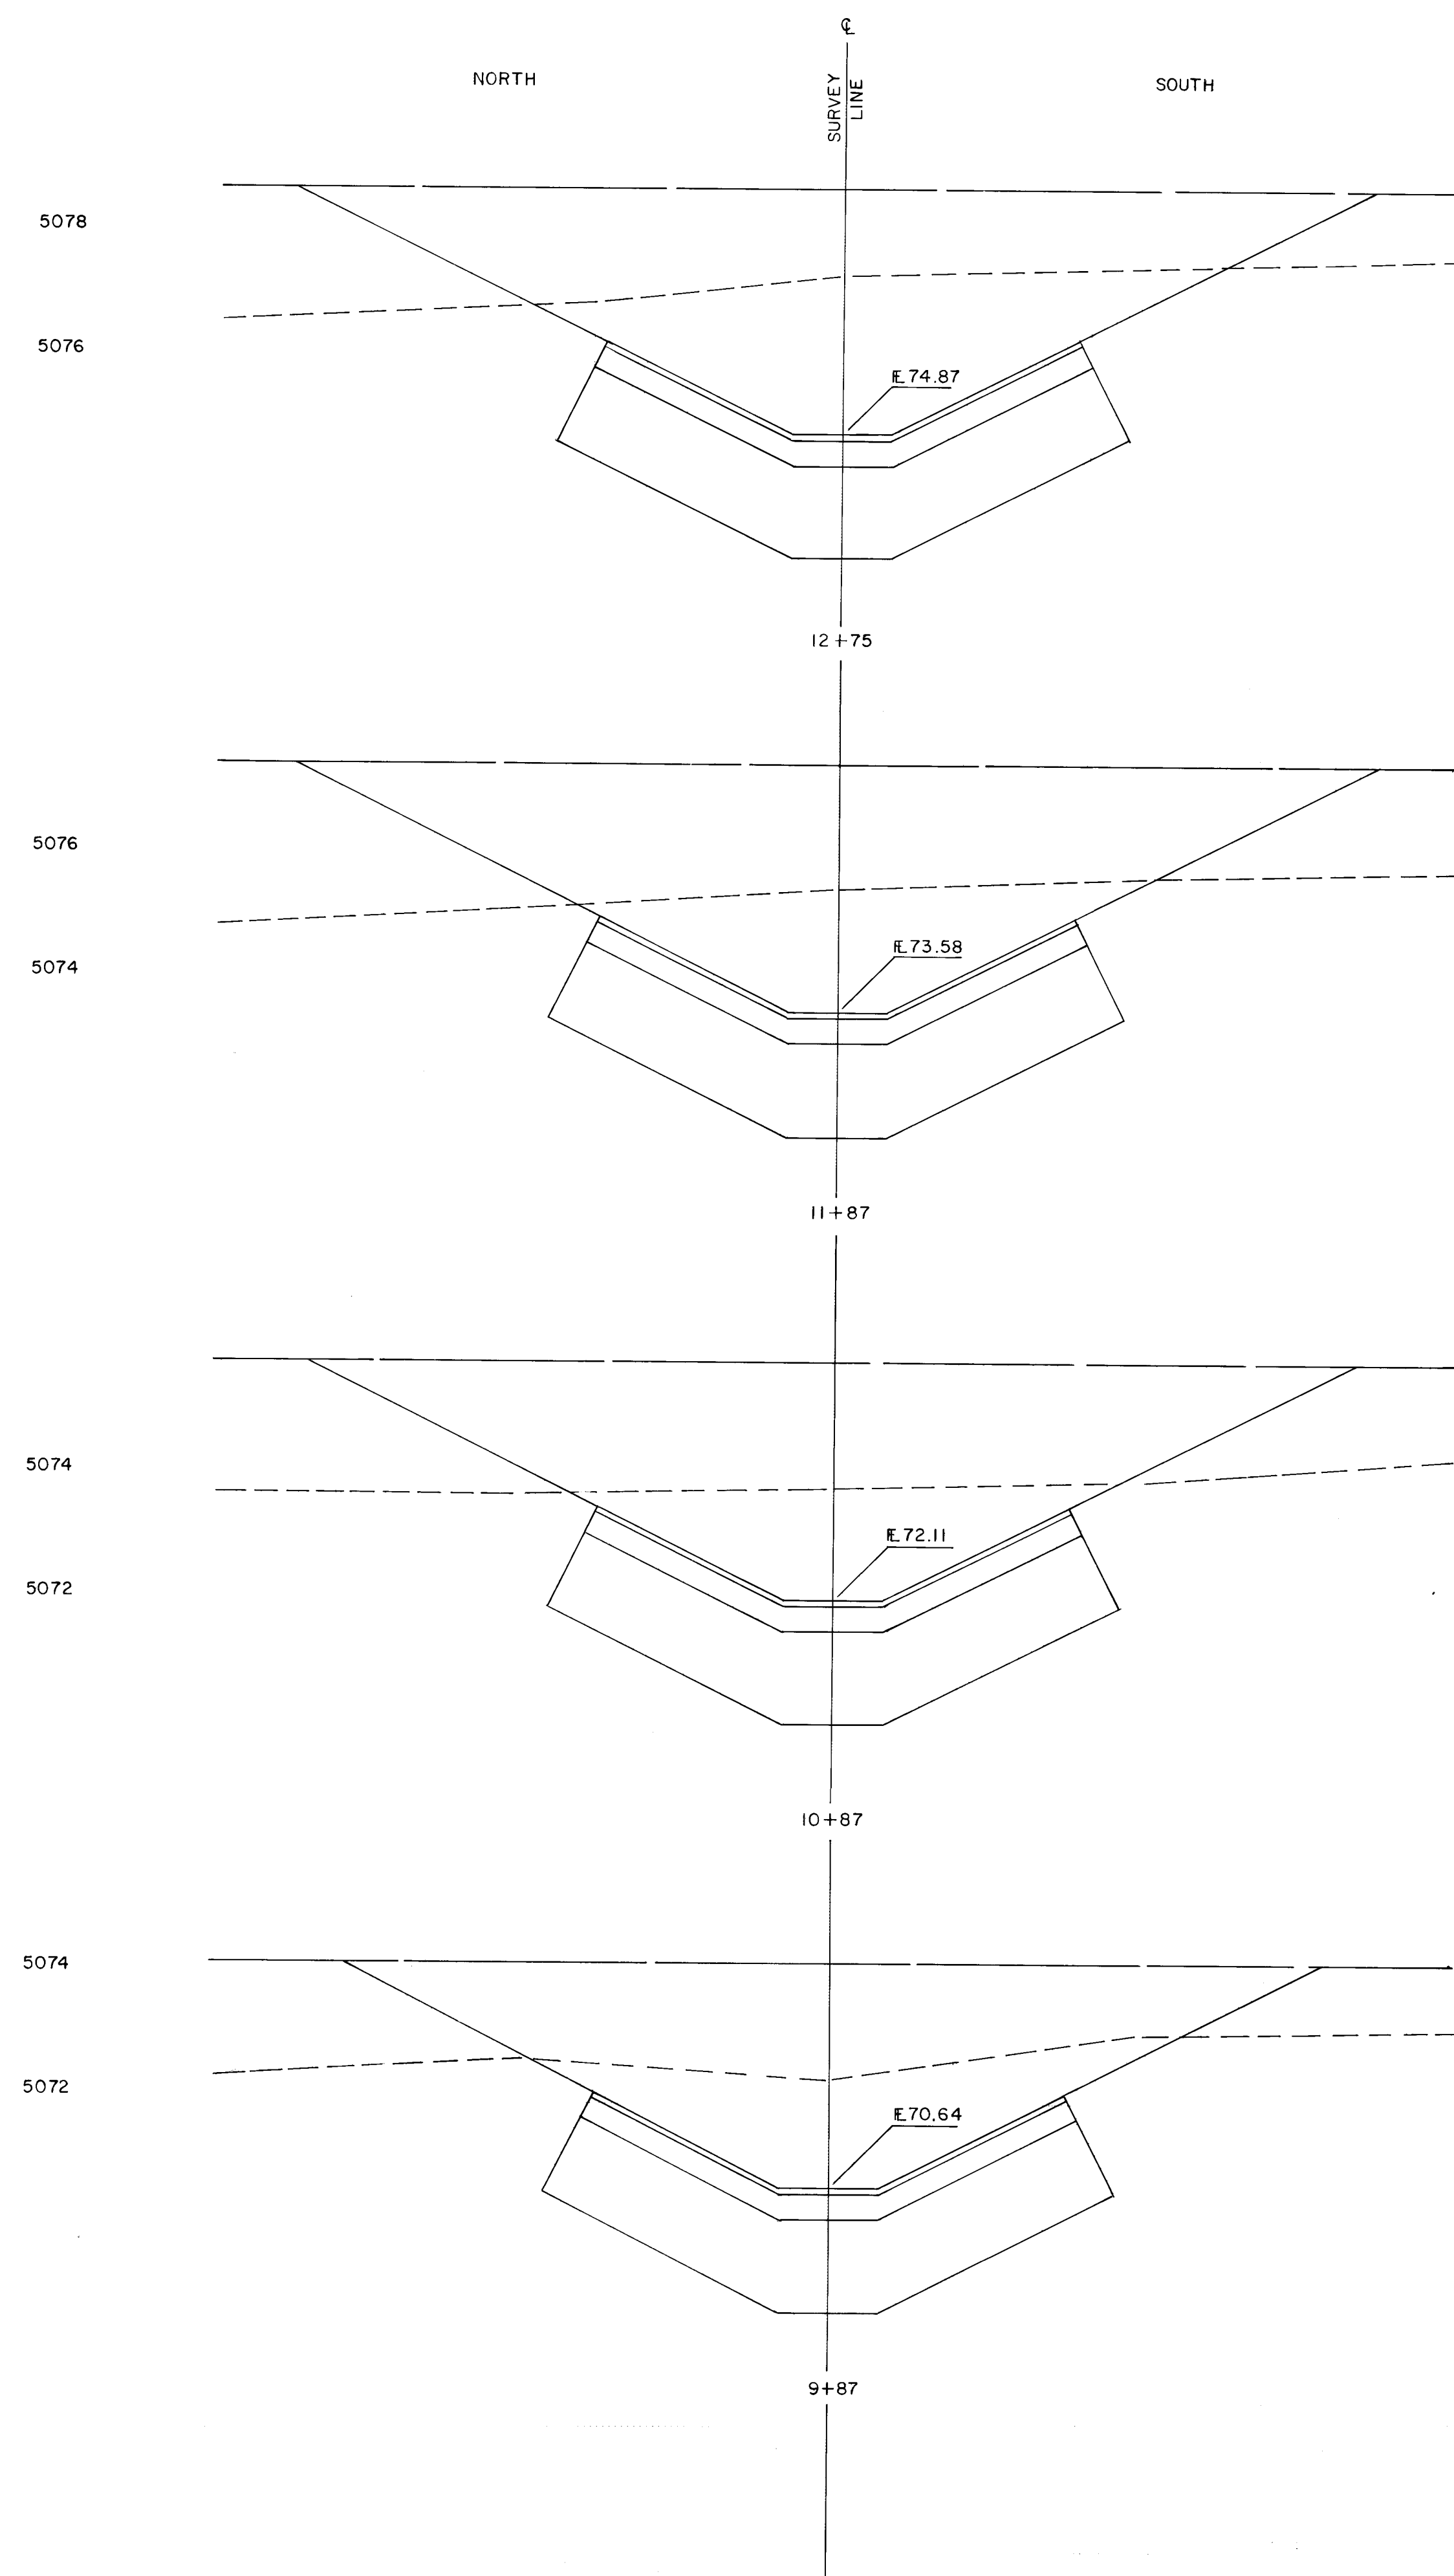
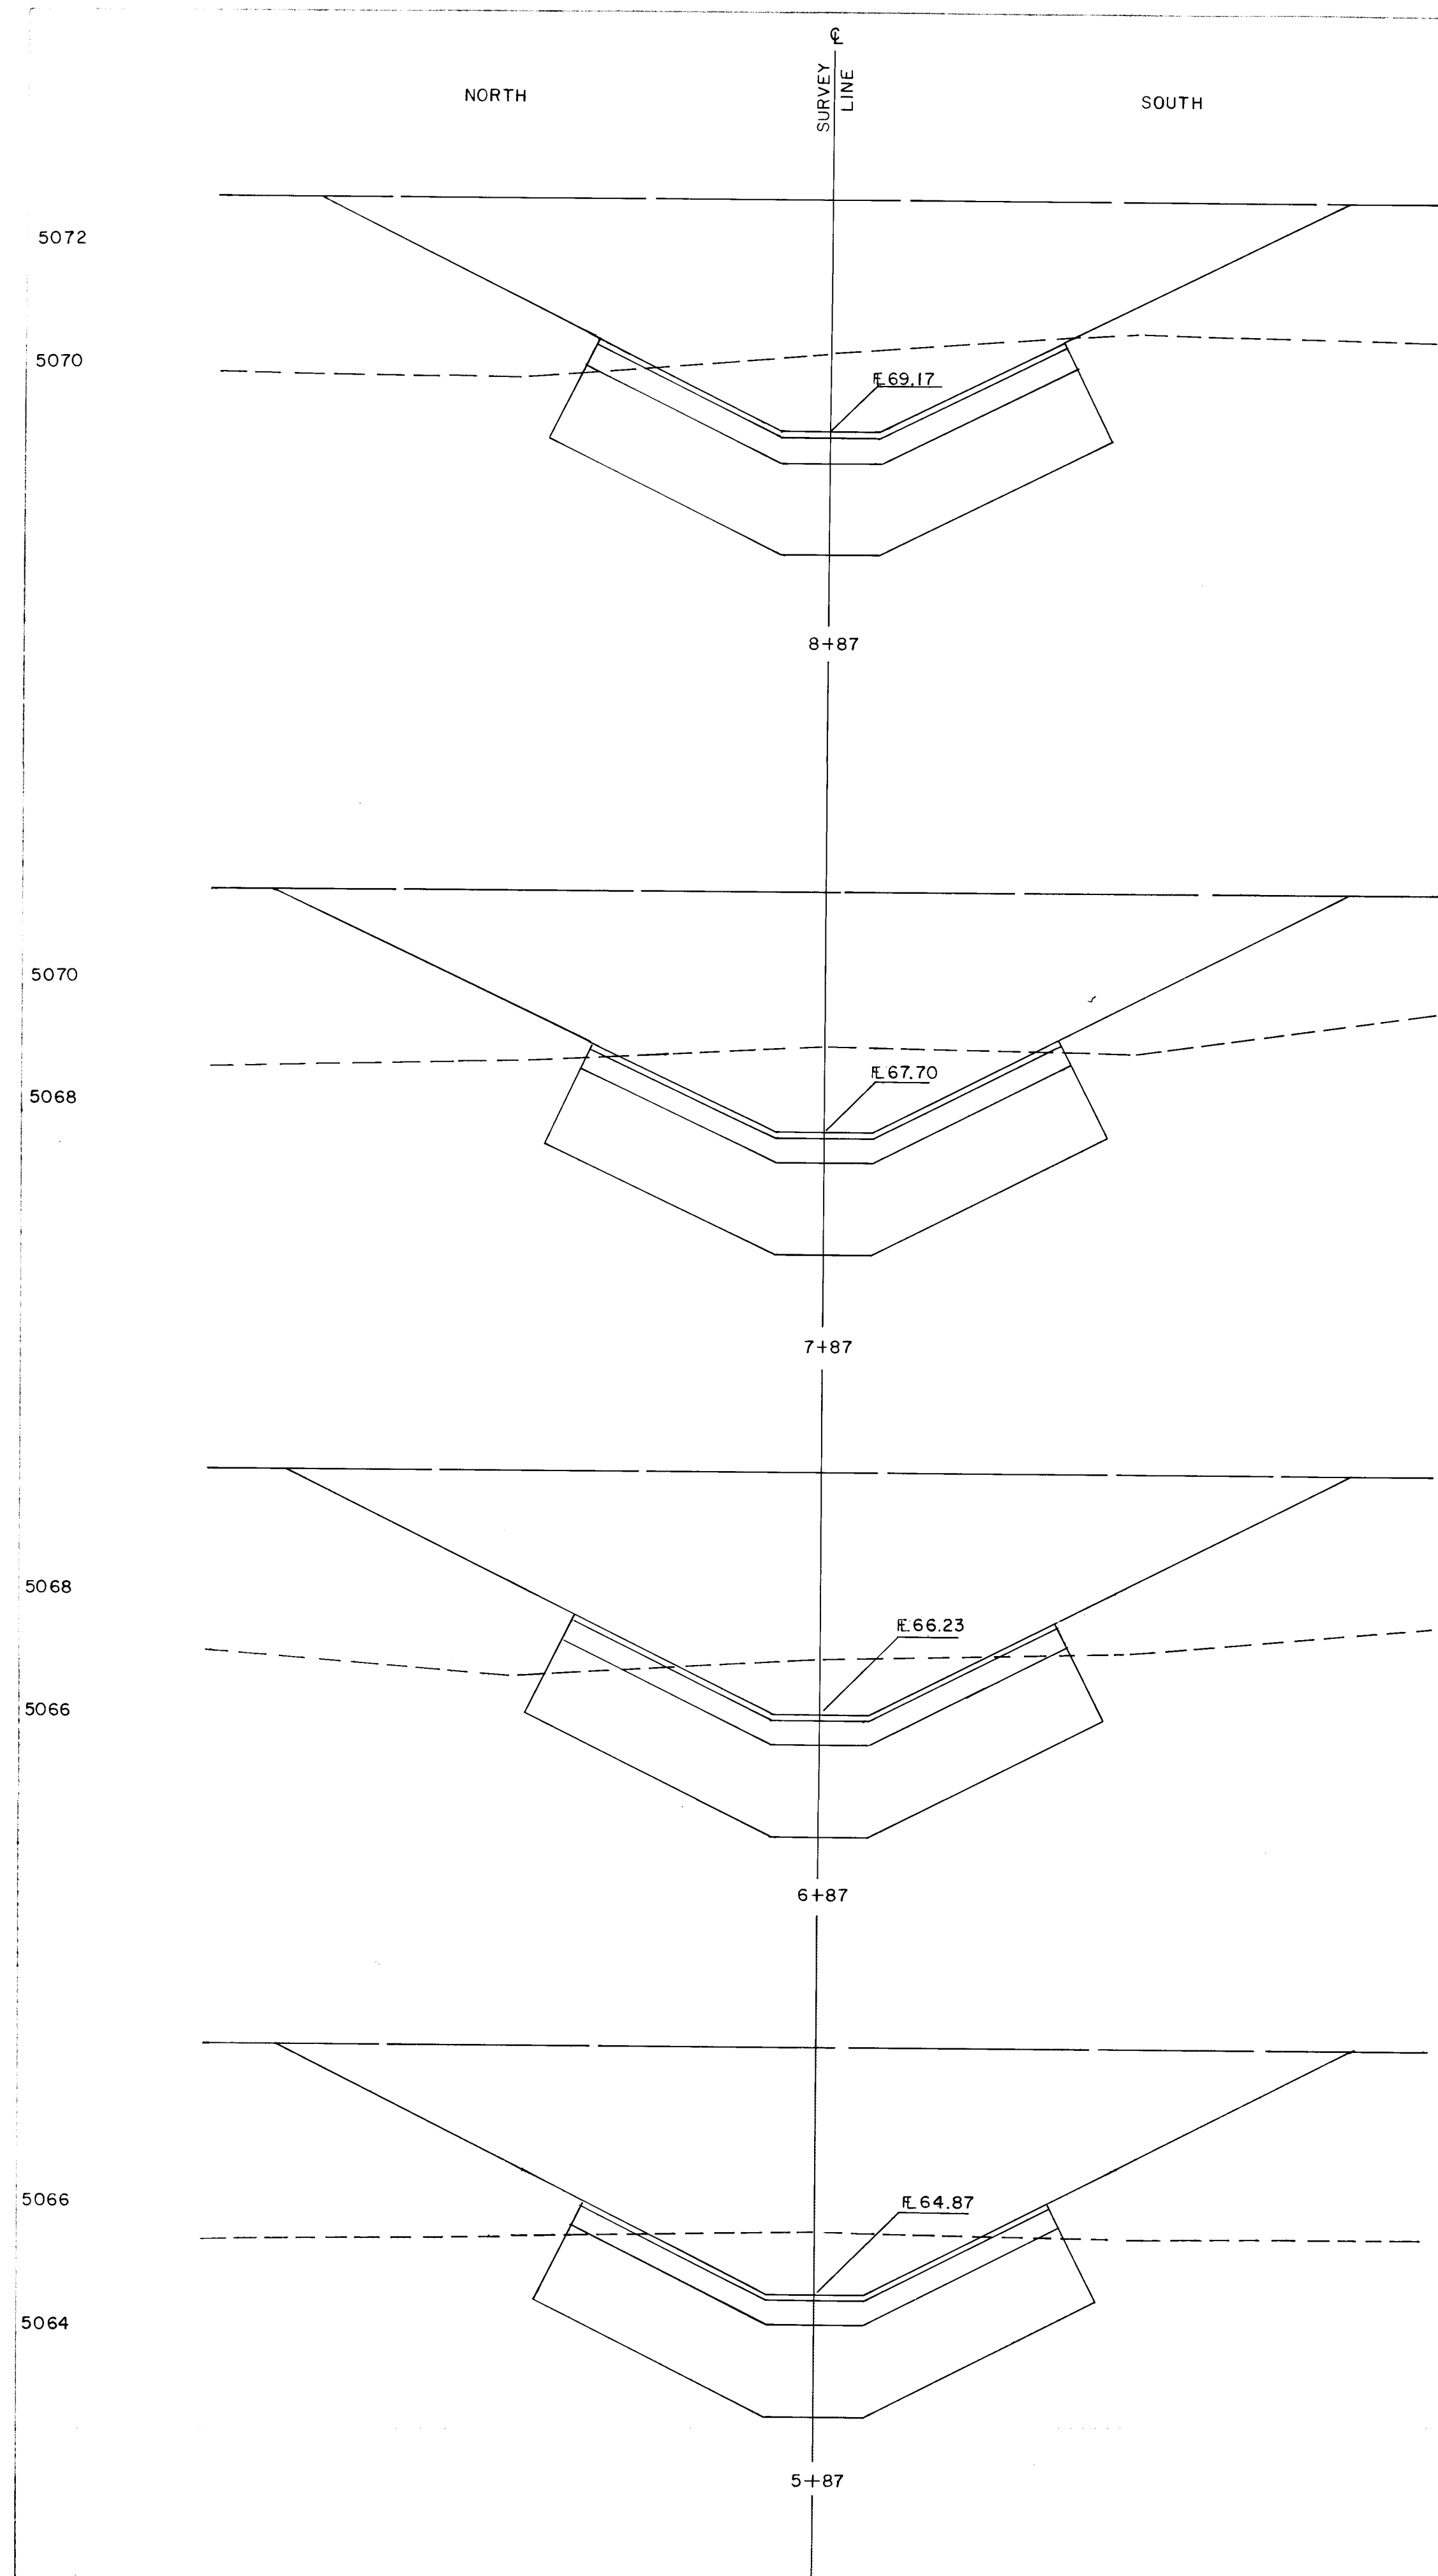


SCALE: 1" = 10' HORIZ.
1" = 2' VERT.



24 18460485

CITY OF ALBUQUERQUE MUNICIPAL DEVELOPMENT DEPARTMENT ENGINEERING DIVISION					
TITLE: CLIFFORD OUTFALL CROSS SECTIONS-OUTFALL CHANNEL					
APPROVALS	ENGINEER	DATE	APPROVALS	ENGINEER	DATE
City Engineer	<i>Ed. Chappin</i>	4/9/85	Liquid Waste	NA <i>300B</i>	4/3/85
A.C.E. Design	<i>W. Ochoa</i>	4/9/85	Traffic	NR <i>DWH</i>	4/5/85
A.C.E. Hydrology	<i>Jim Zuck</i>	4/9/85	Water	NA <i>300B</i>	4/3/85
DRAWING NO. 1896			SHEET 9 OF 11		

ENGINEER'S SEAL		SURVEY INFORMATION		BENCH MARKS		AS BUILT INFORMATION	
		FIELD NOTES		CONTRACTOR'S VALUE		CONTRACTOR'S VALUE	
		NO. BY DATE		NO. BY DATE		NO. BY DATE	
		MISC. BY DATE		MISC. BY DATE		MISC. BY DATE	
		REVISIONS		REVISIONS		REVISIONS	
DESIGNED BY		DESIGNED BY		DESIGNED BY		DESIGNED BY	
DRAWN BY		DRAWN BY		DRAWN BY		DRAWN BY	
CHECKED BY		CHECKED BY		CHECKED BY		CHECKED BY	

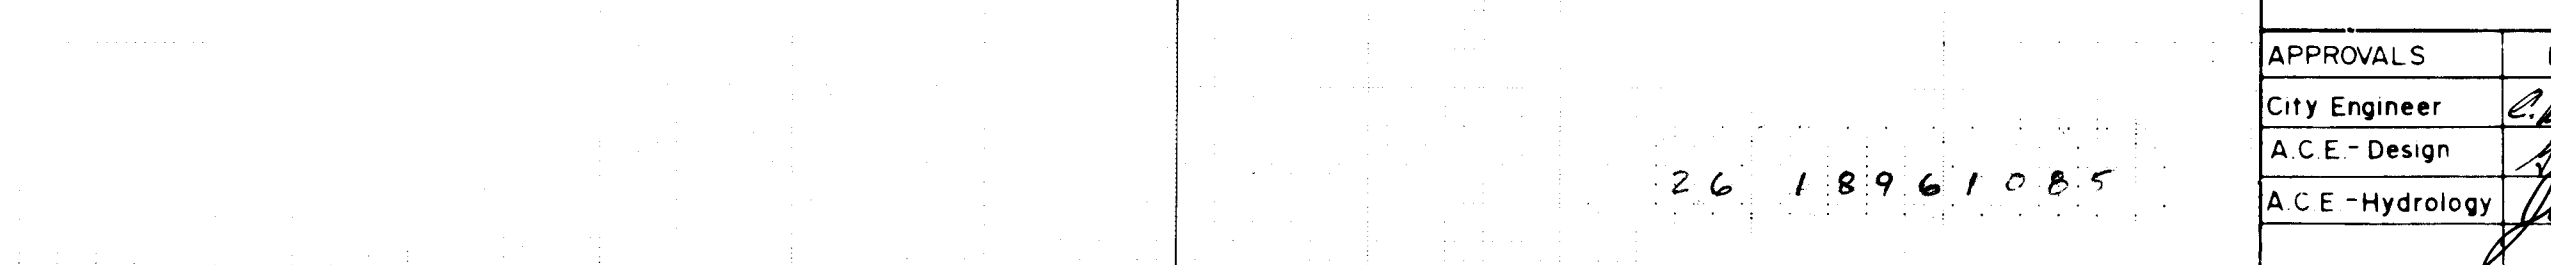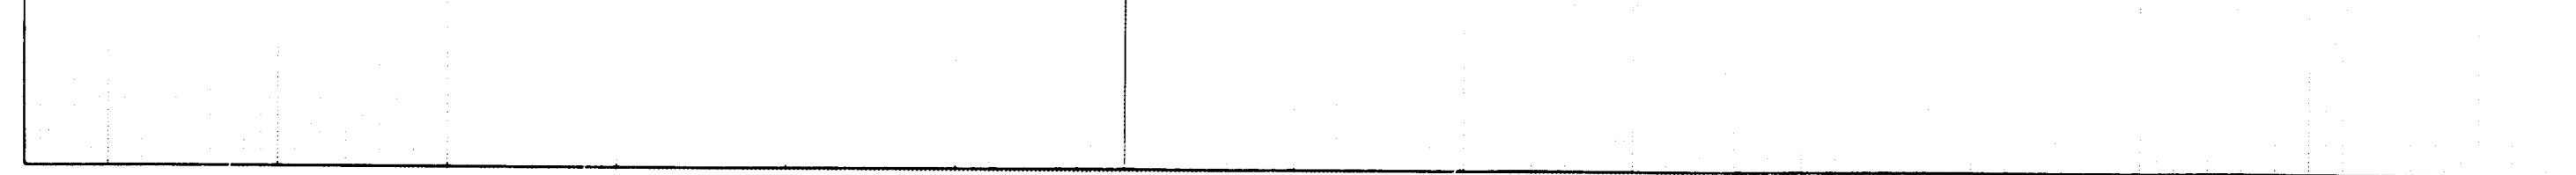

CITY OF ALBUQUERQUE MUNICIPAL DEVELOPMENT DEPARTMENT ENGINEERING DIVISION					
TITLE: CLIFFORD OUTFALL CROSS SECTIONS - CLIFFORD CHANNEL					
APPROVALS	ENGINEER	DATE	APPROVALS	ENGINEER	DATE
City Engineer	<i>[Signature]</i>	4/9/85	Liquid Waste	NA	2/3/85
A.C.E. - Design	<i>[Signature]</i>	4/9/85	Traffic	NA	2/3/85
A.C.E. - Hydrology	<i>[Signature]</i>	4/9/85	Water	NA	2/3/85
DRAWING NO. 1896			SHEET OF 10 11		

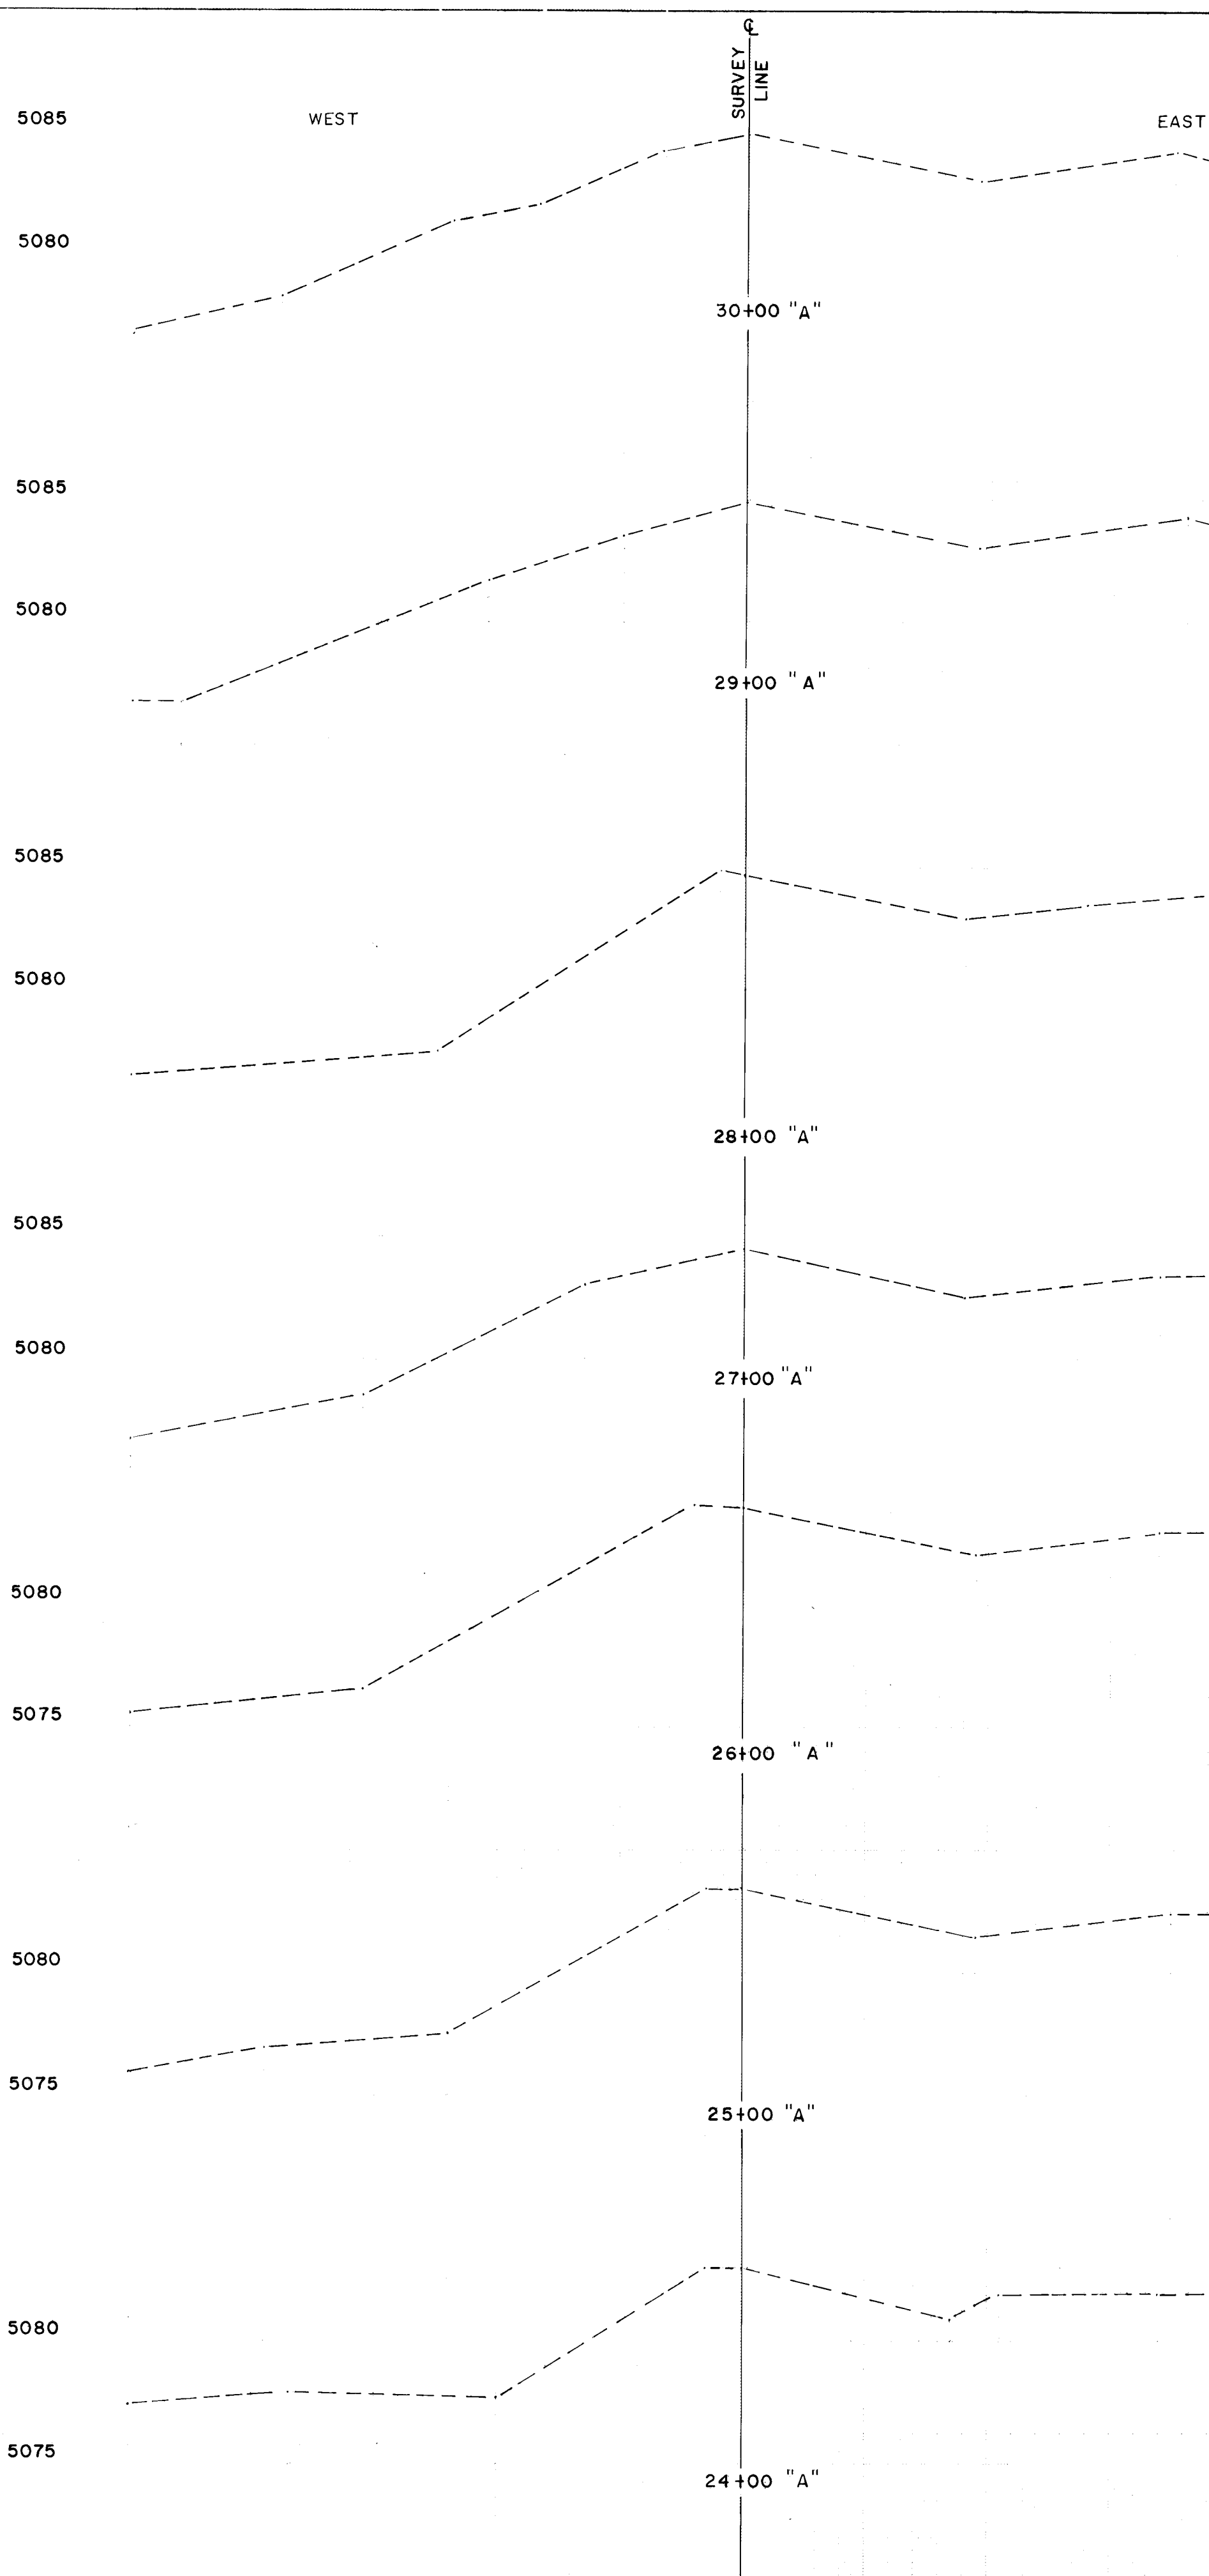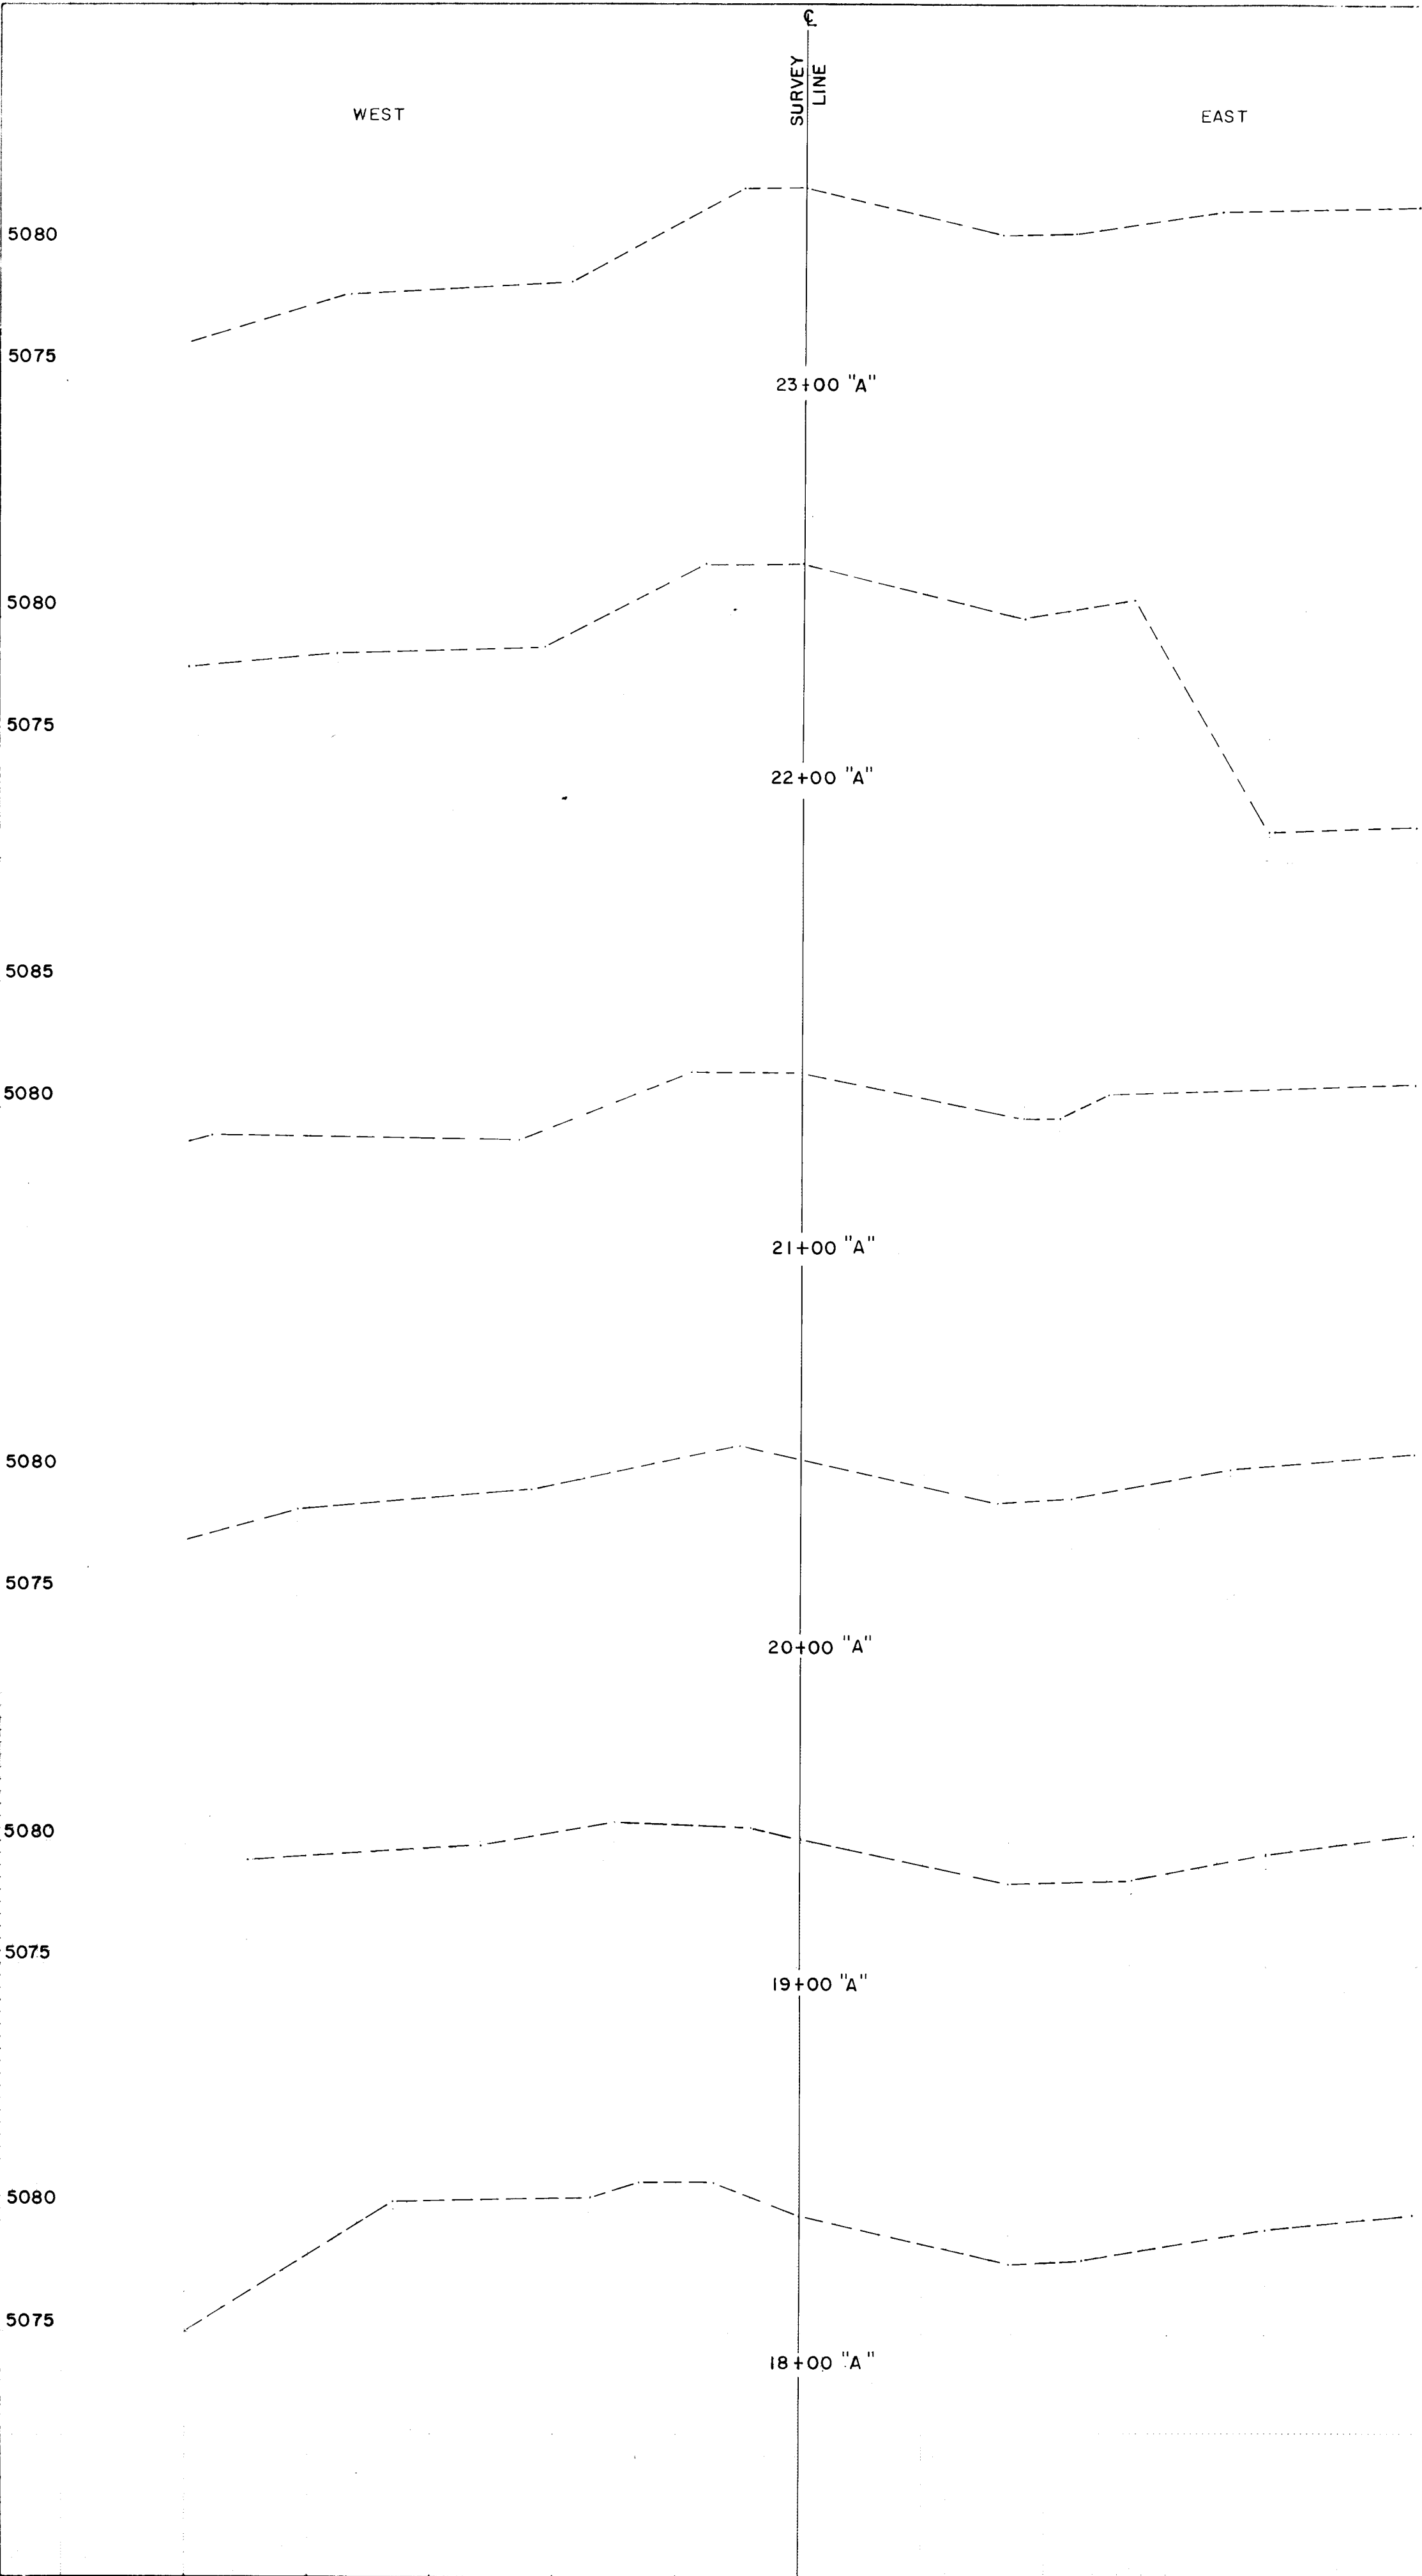


1" = 10' HORIZ.
1" = 5' VERT.

26 1896 1185

CITY OF ALBUQUERQUE MUNICIPAL DEVELOPMENT DEPARTMENT ENGINEERING DIVISION					
TITLE: CLIFFORD OUTFALL CROSS SECTIONS - CLIFFORD CHANNEL					
APPROVALS	ENGINEER	DATE	APPROVALS	ENGINEER	DATE
City Engineer	<i>[Signature]</i>	4/1/85	Liquid Waste	NA	3/2/85
A.C.E. - Design	<i>[Signature]</i>	4/1/85	Traffic	NA	4/1/85
A.C.E. - Hydrology	<i>[Signature]</i>	4/1/85	Water	NA	4/1/85
DRAWING NO. 1896			SHEET 11 OF 11		


ENGINEER'S SEAL		SURVEY INFORMATION		BENCH MARKS		AS BUILT INFORMATION	
		FIELD NOTES		DATE		CONTRACTOR WILLIE CORPORATION	
		NO.	BY	DATE	STAKED BY		
REMARKS		MISC. INFO		ELEVATION		INSPECTORS	
REVISIONS		NO.		ELEVATION		FIELD	
DESIGN		NO.		ELEVATION		CORRECTION BY	
DESIGNED BY		NO.		ELEVATION		DATE	
DRAWN BY		NO.		ELEVATION		DATE	
CHECKED BY		NO.		ELEVATION		DATE	

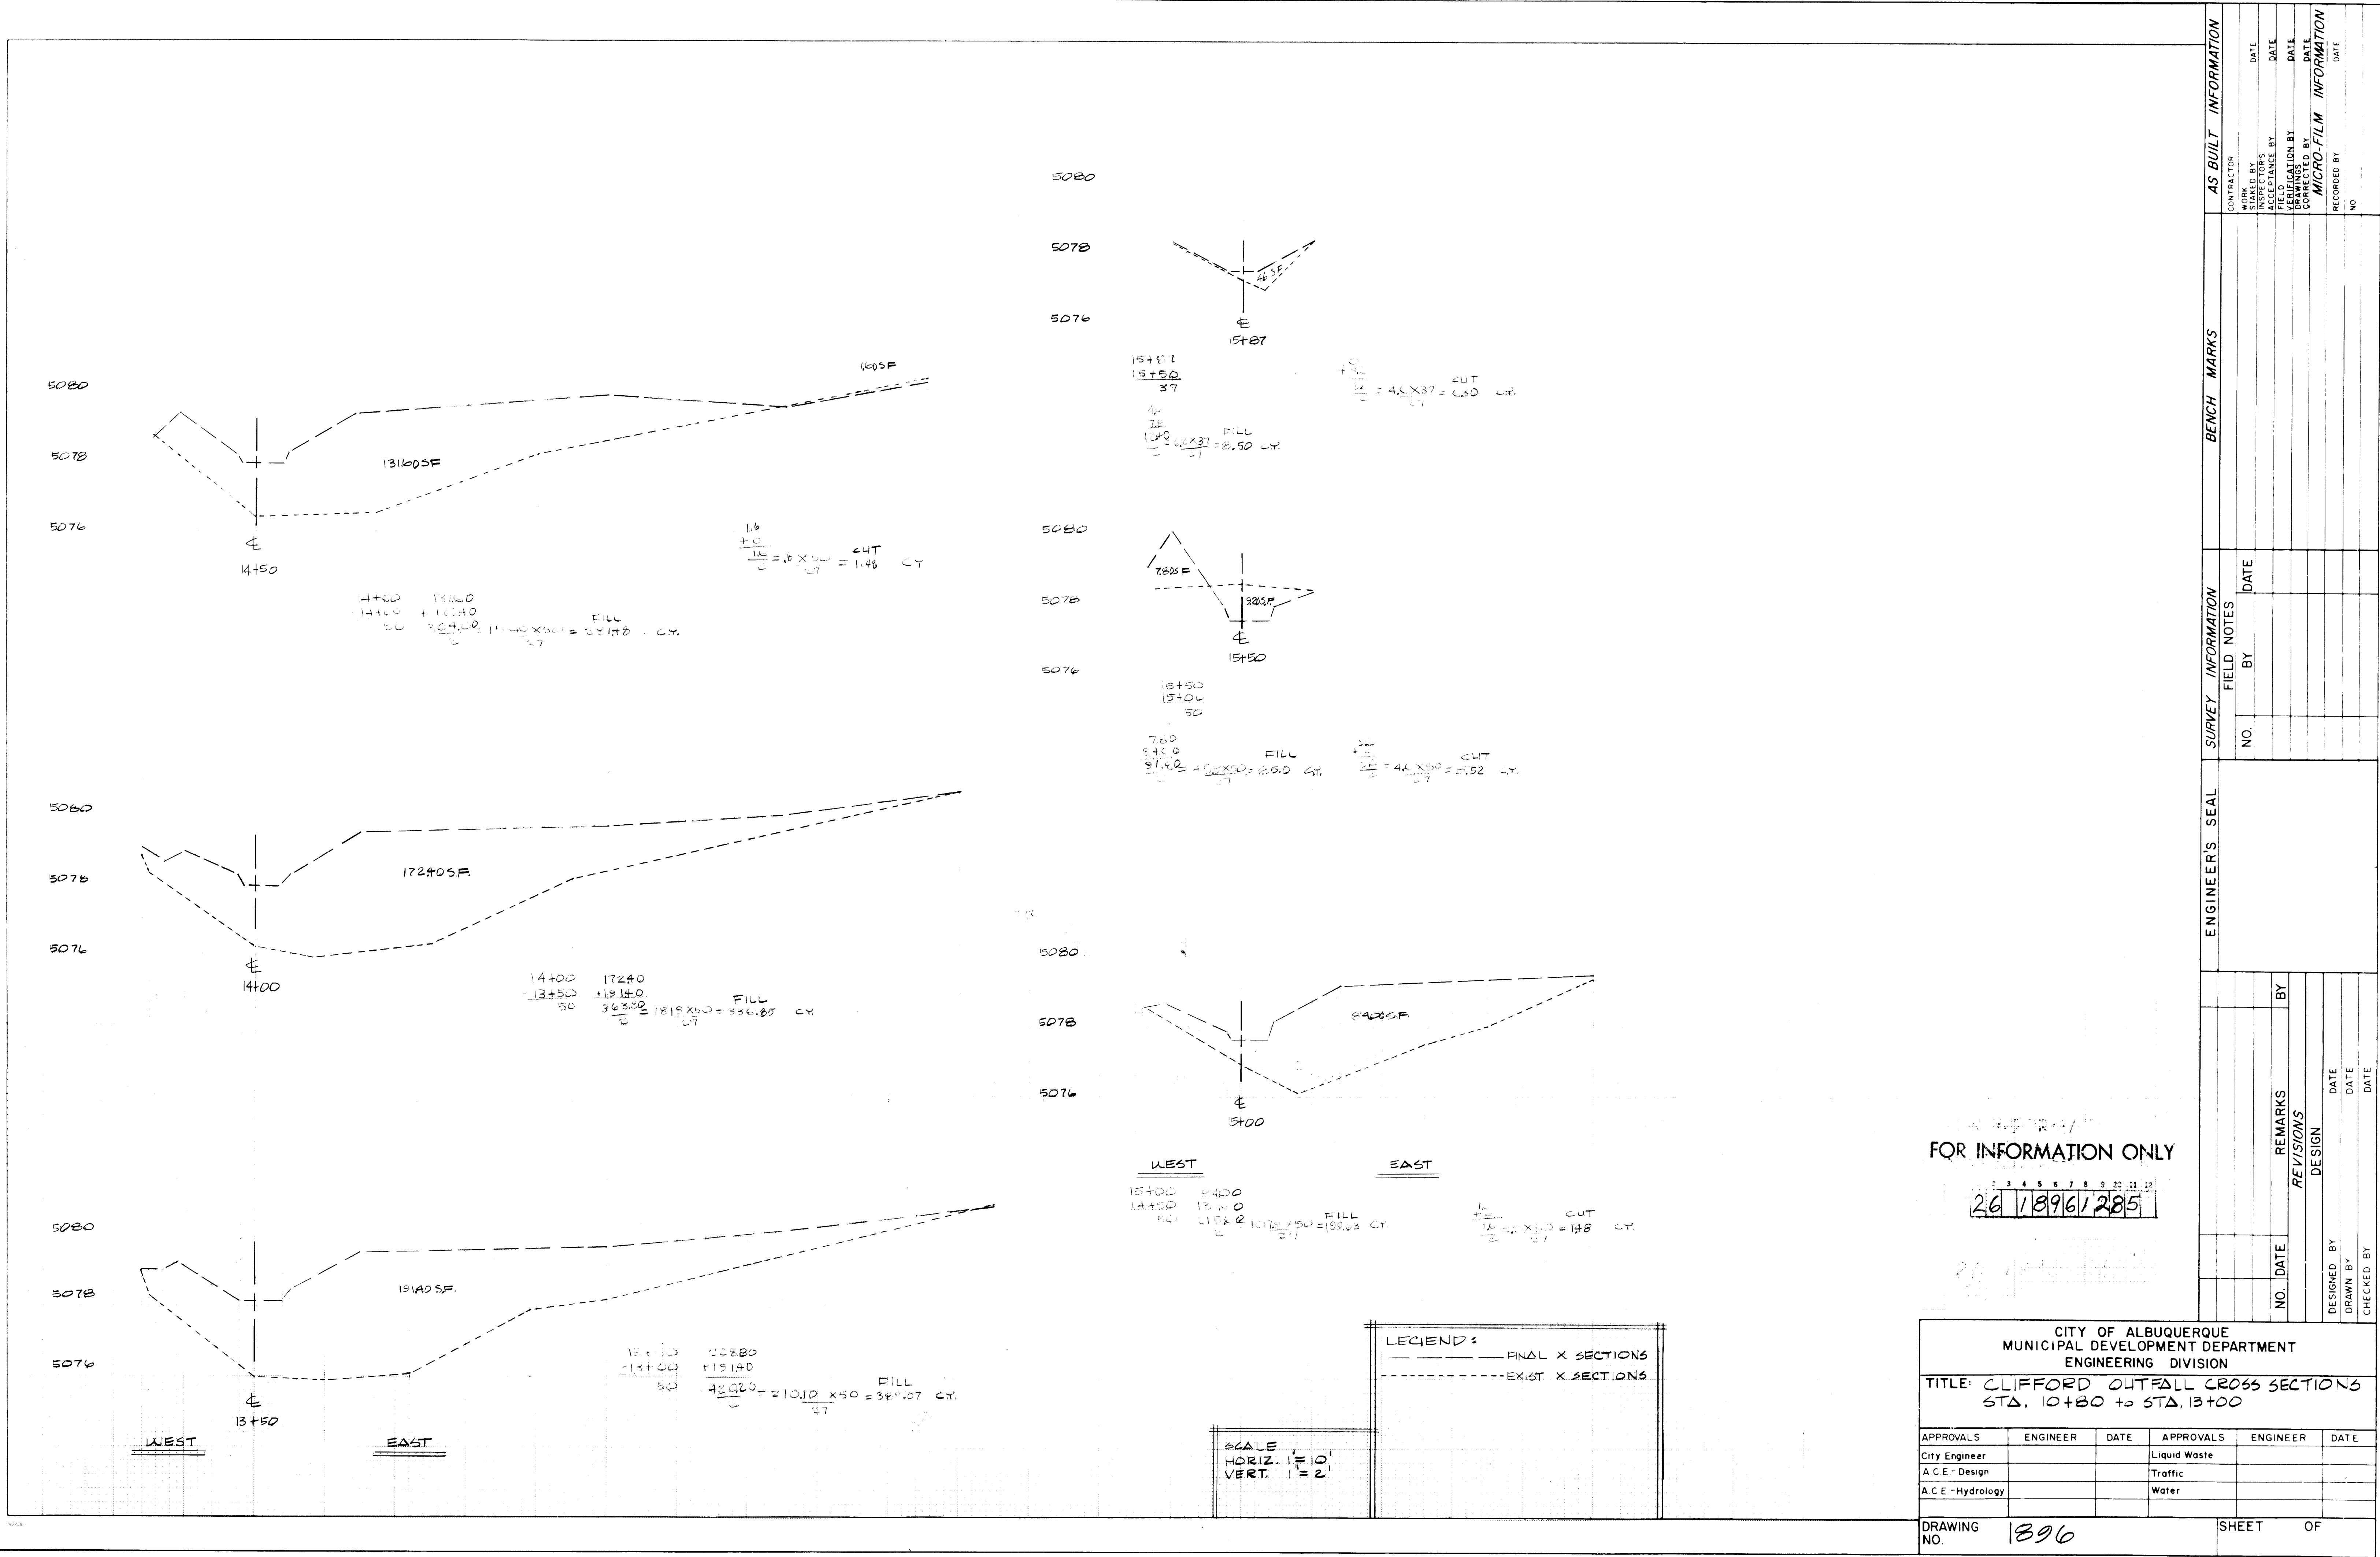

FOR INFORMATION ONLY

26 18961285

CITY OF ALBUQUERQUE MUNICIPAL DEVELOPMENT DEPARTMENT ENGINEERING DIVISION					
TITLE: CLIFFORD OUTFALL CROSS SECTIONS STA. 10+80 to STA. 13+00					
APPROVALS	ENGINEER	DATE	APPROVALS	ENGINEER	DATE
City Engineer			Liquid Waste		
A.C.E.-Design			Traffic		
A.C.E.-Hydrology			Water		
DRAWING NO.	1896		SHEET	OF	

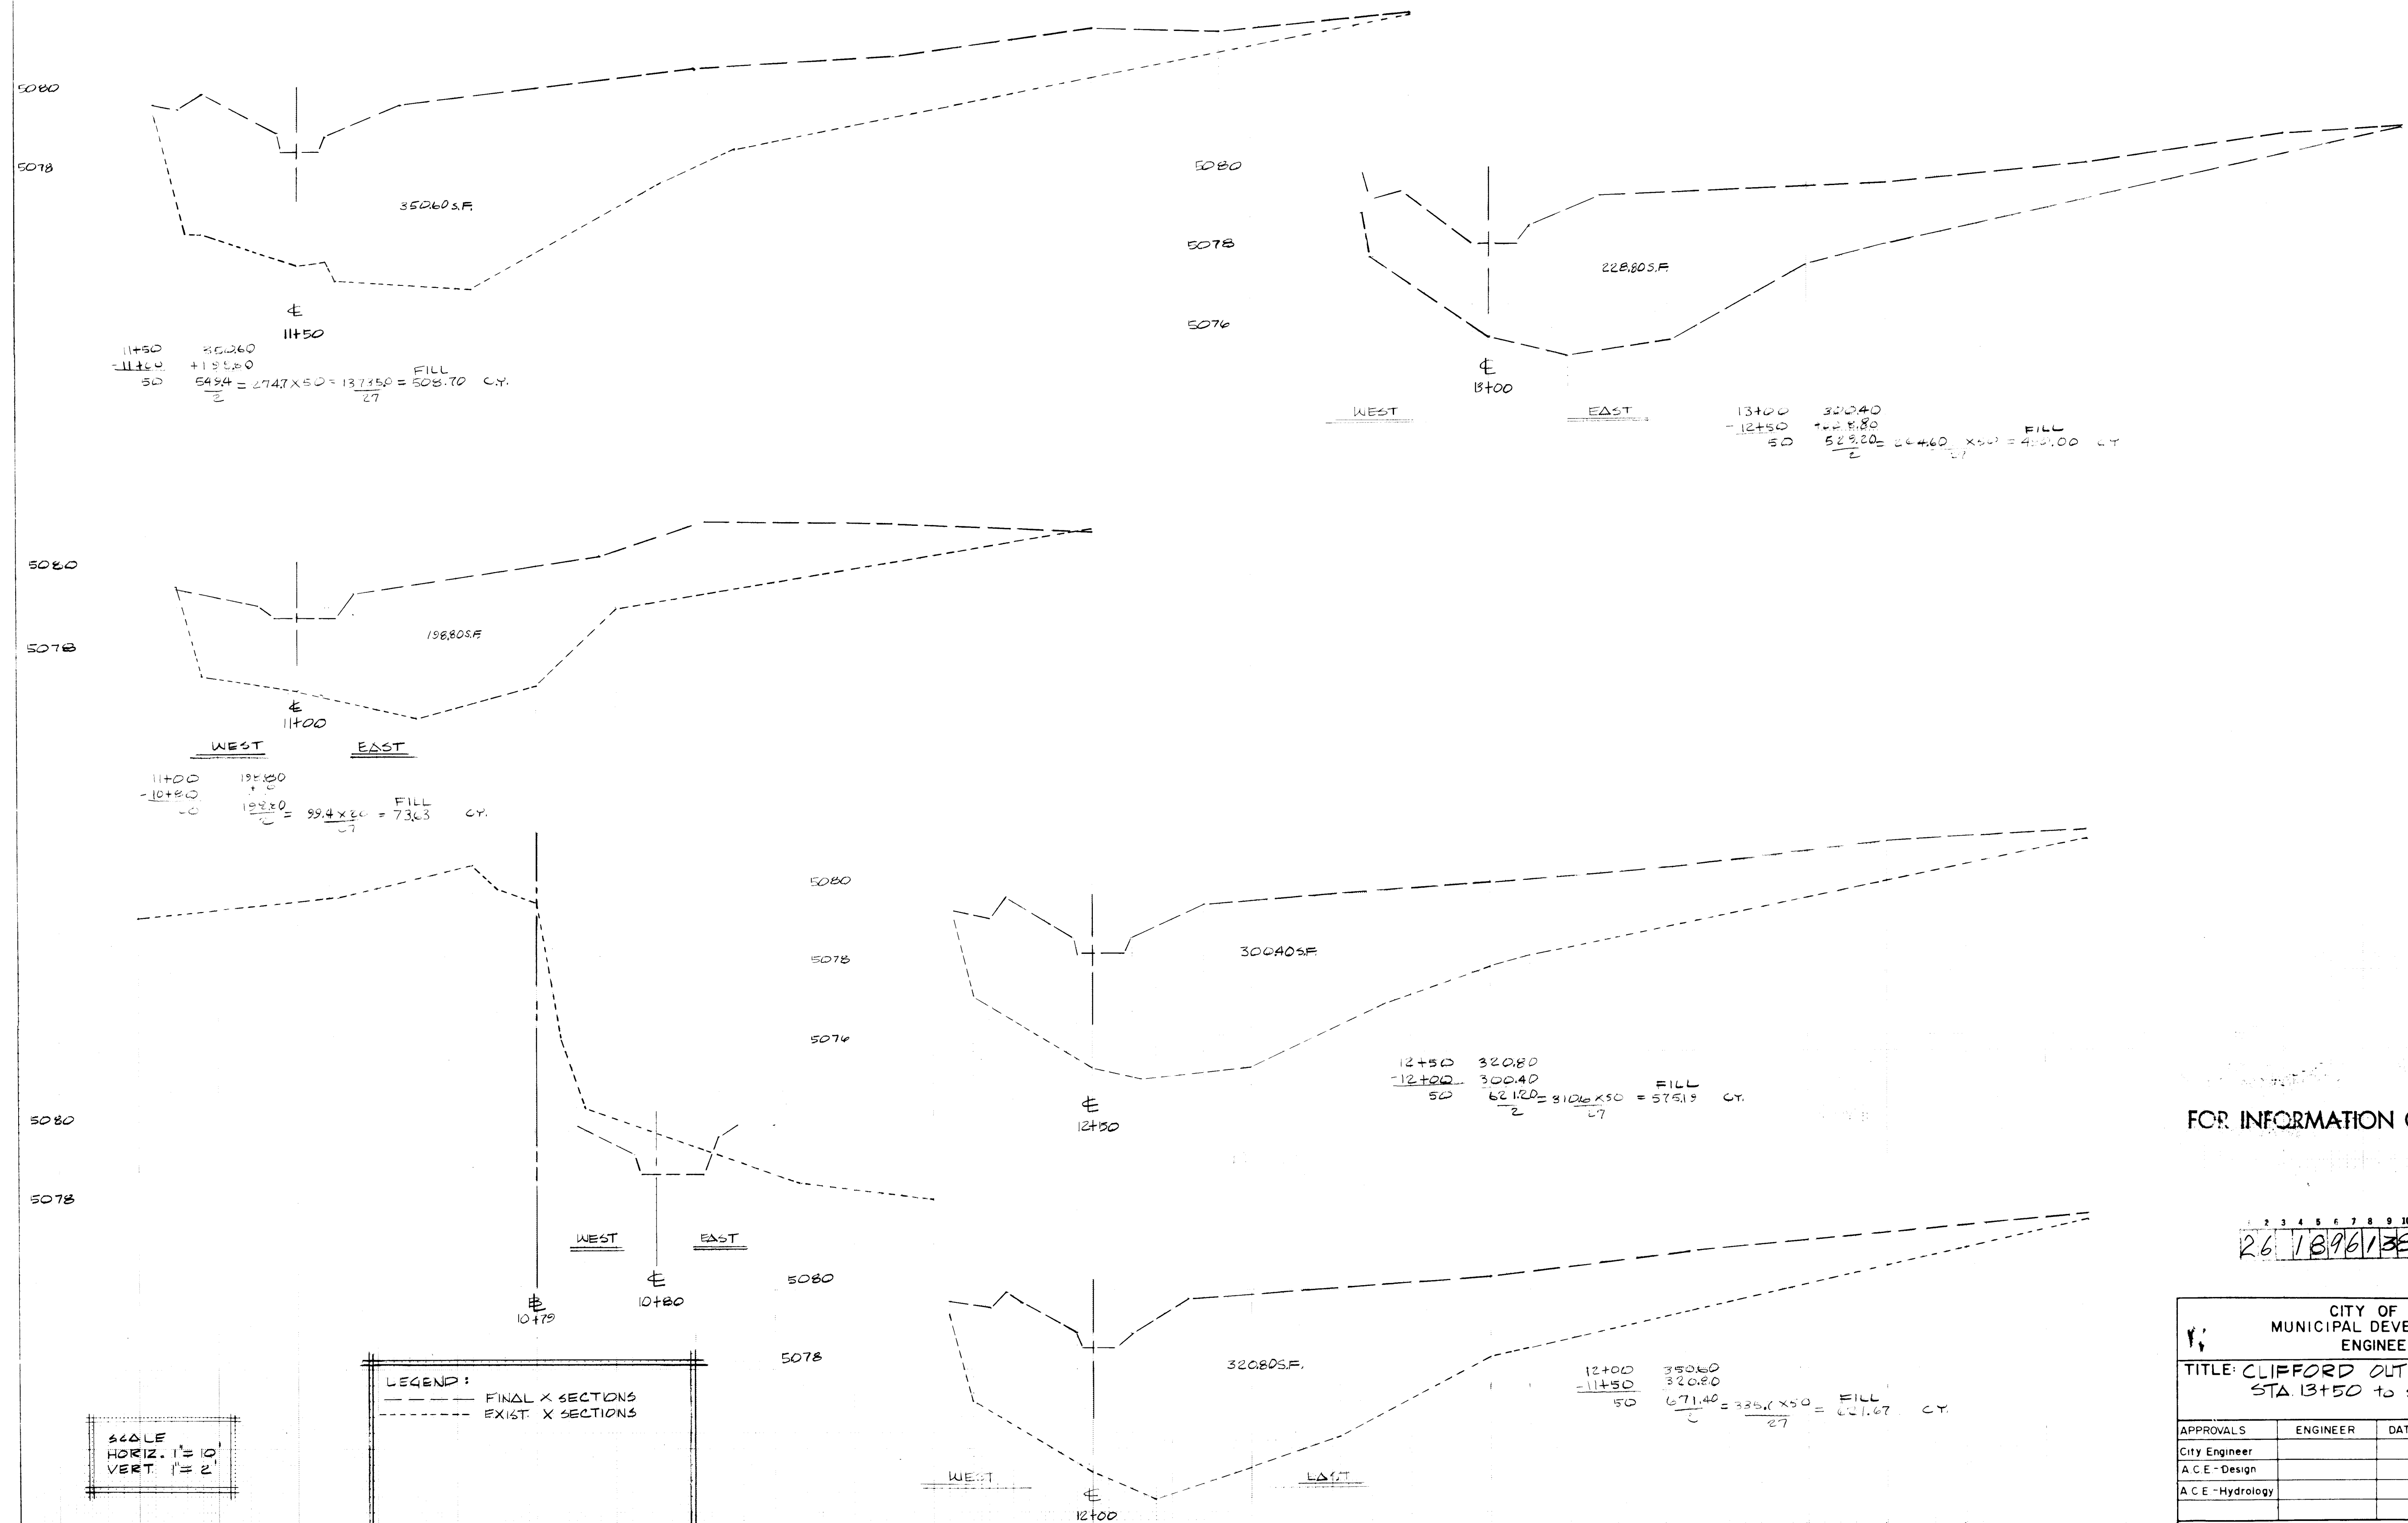

FOR INFORMATION ONLY

2	3	4	5	6	7	8	9	10	11	12
26		18	96	1385						

CITY OF ALBUQUERQUE MUNICIPAL DEVELOPMENT DEPARTMENT ENGINEERING DIVISION					
TITLE: CLIFFORD OUTFALL CROSS SECTIONS STA. 13+50 to STA. 15+87					
APPROVALS	ENGINEER	DATE	APPROVALS	ENGINEER	DATE
City Engineer			Liquid Waste		
A.C.E. - Design			Traffic		
A.C.E. - Hydrology			Water		
DRAWING NO.			SHEET OF		