


PLAN



PROFILE

FOUR HILLS VILLAGE NINTH INSTALLMENT SCALE: 1" = 50'

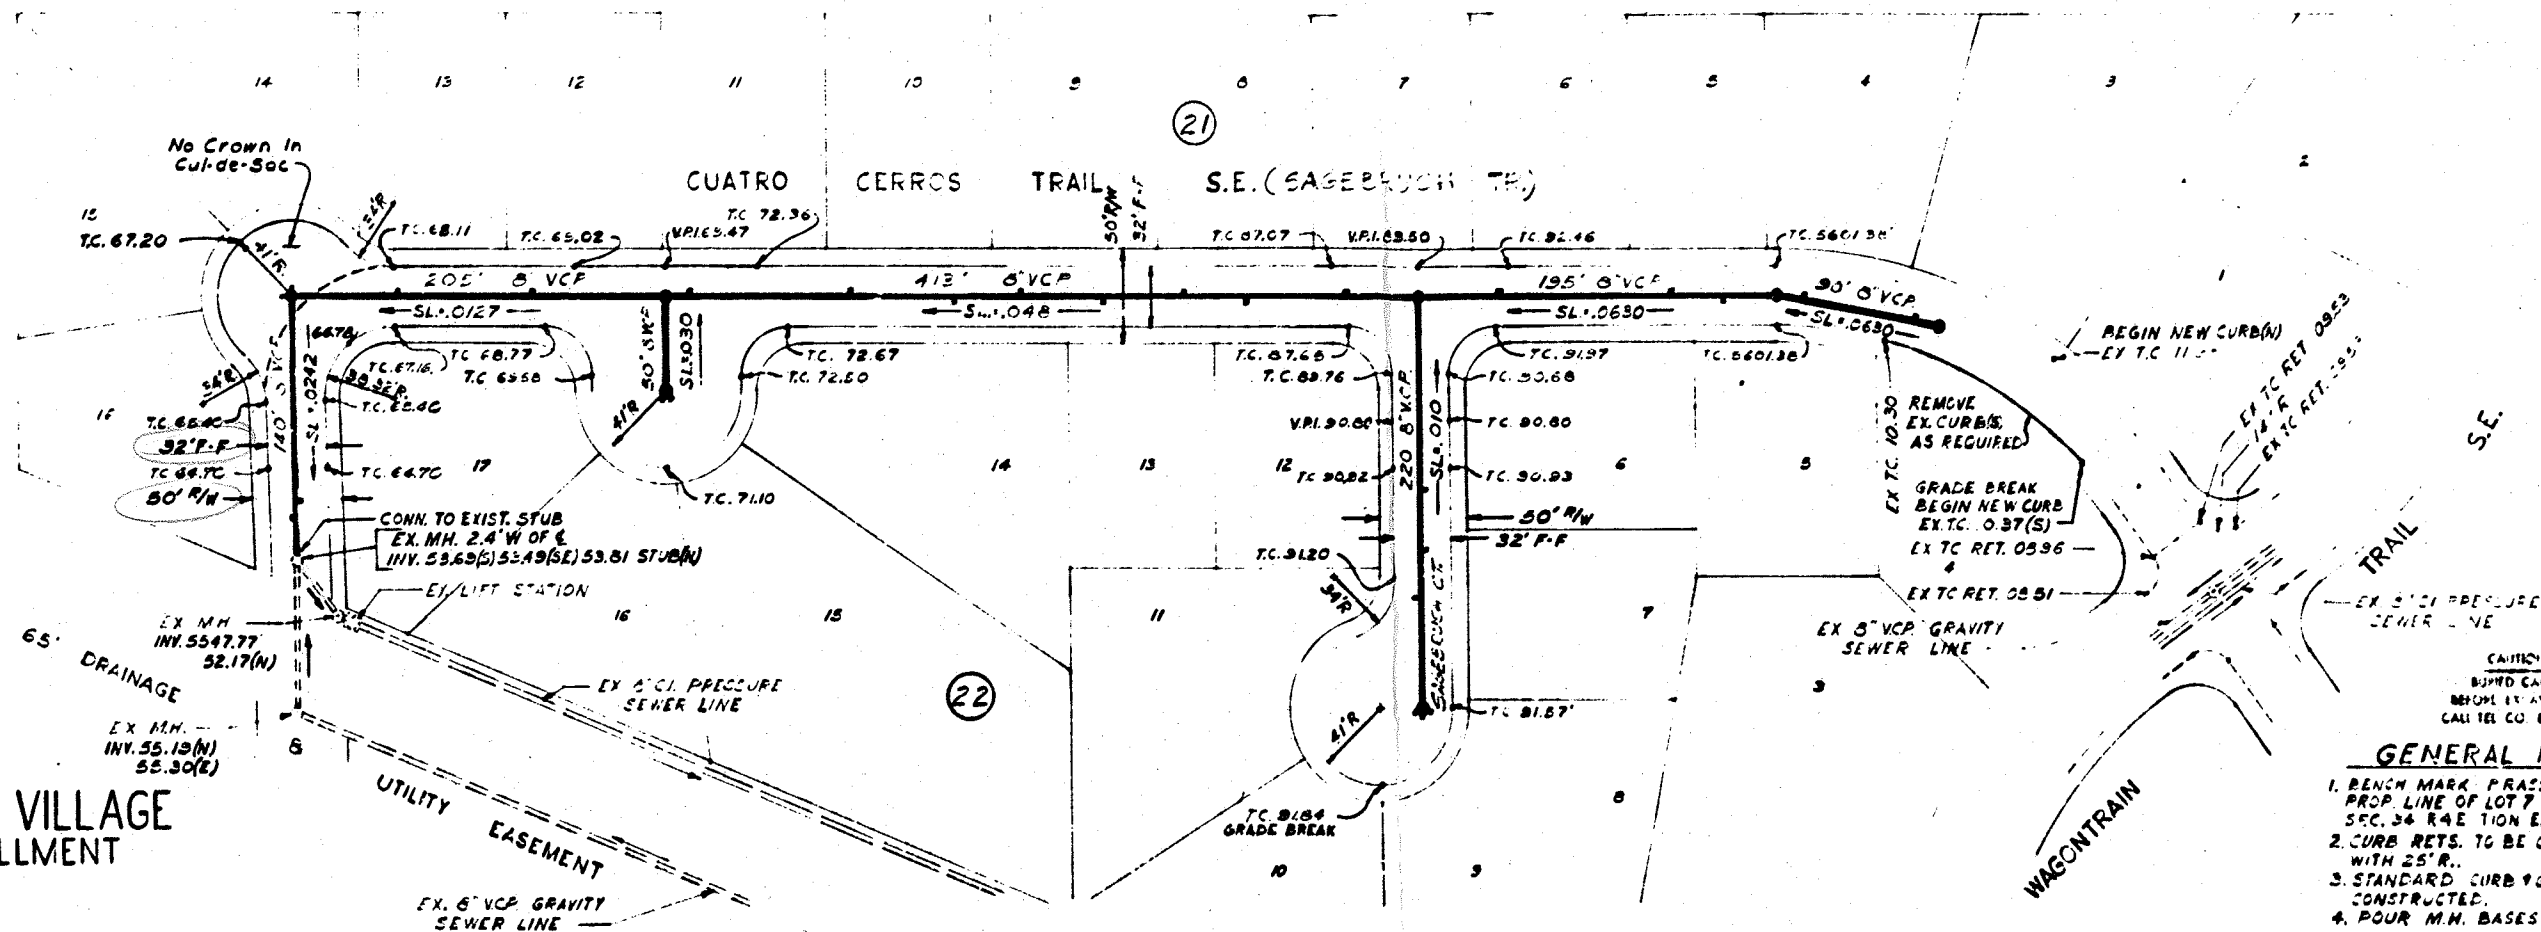

FOUR HILLS VILLAGE
NINTH INSTALLMENT
SCALE: 1" = 50'


UNPLATTED LAND

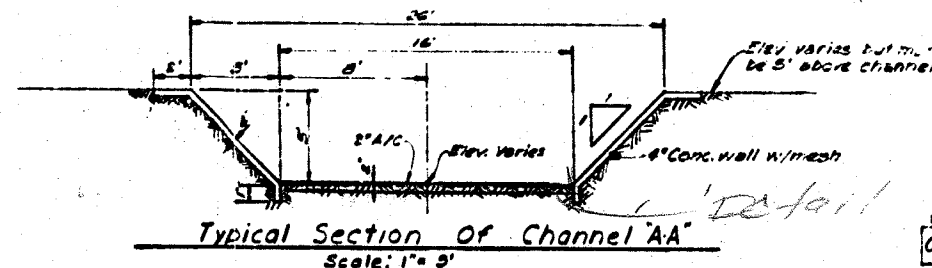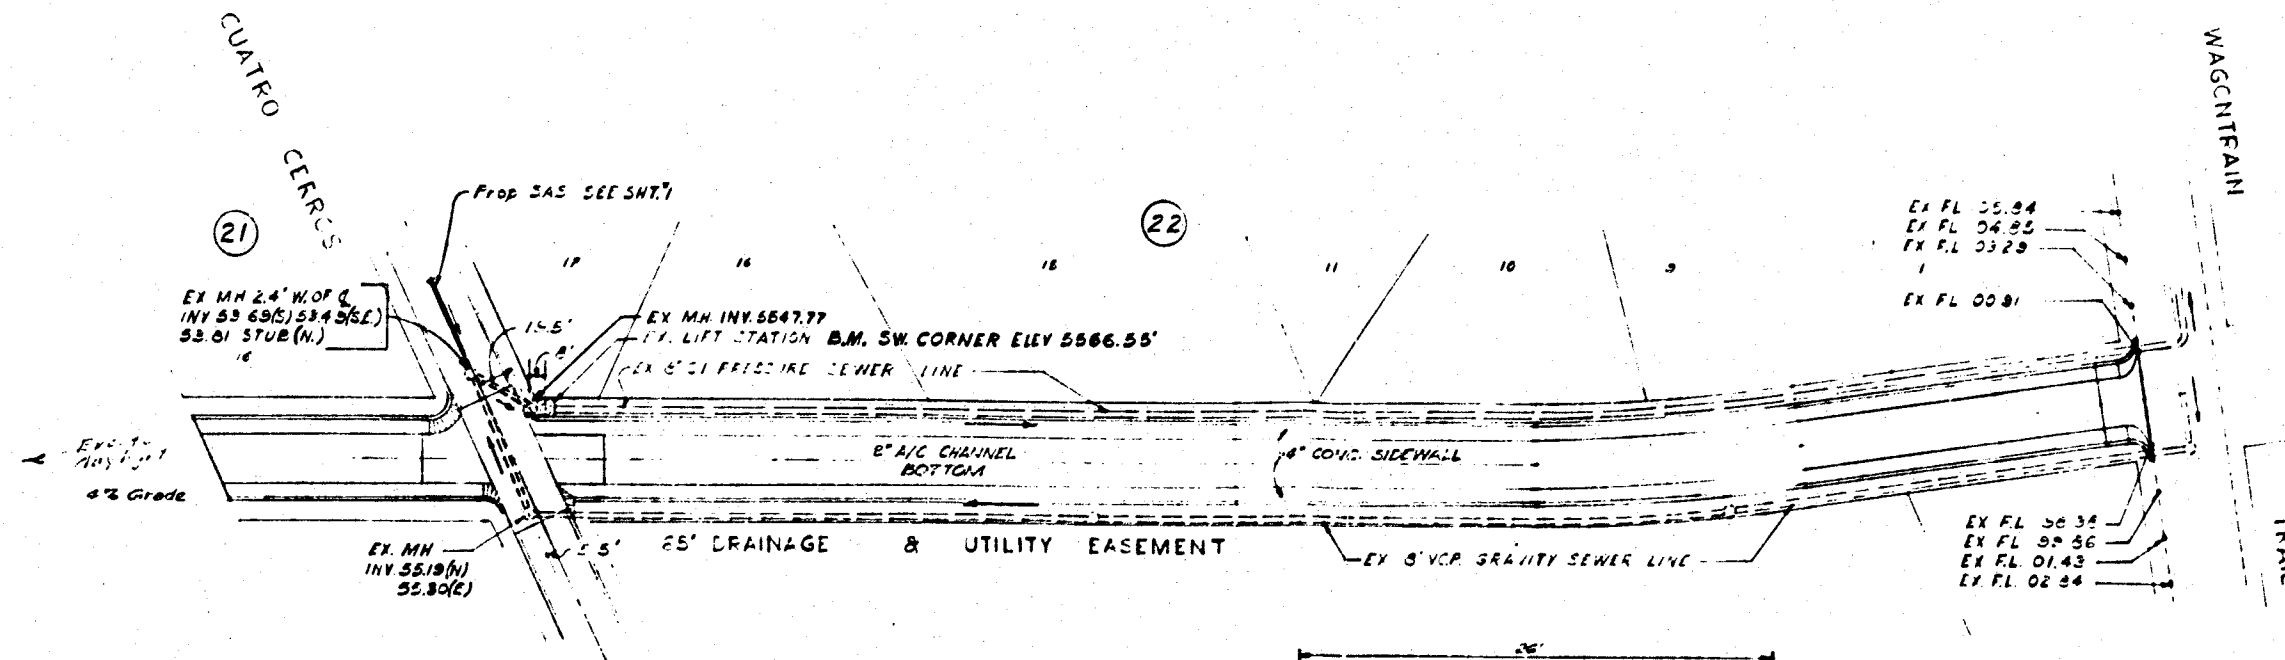

- CAUTION:
BURY CABLES
BEFORE EXCAVATING
CALL TEL. CO. 842-1211
- General Notes
1. Bench Mark - Lift Station, S.W. Corner Conc. Pad Elev. 5566.55'.
2. General Notes Sht. 3 Apply.

01 87 0271 1013

55222

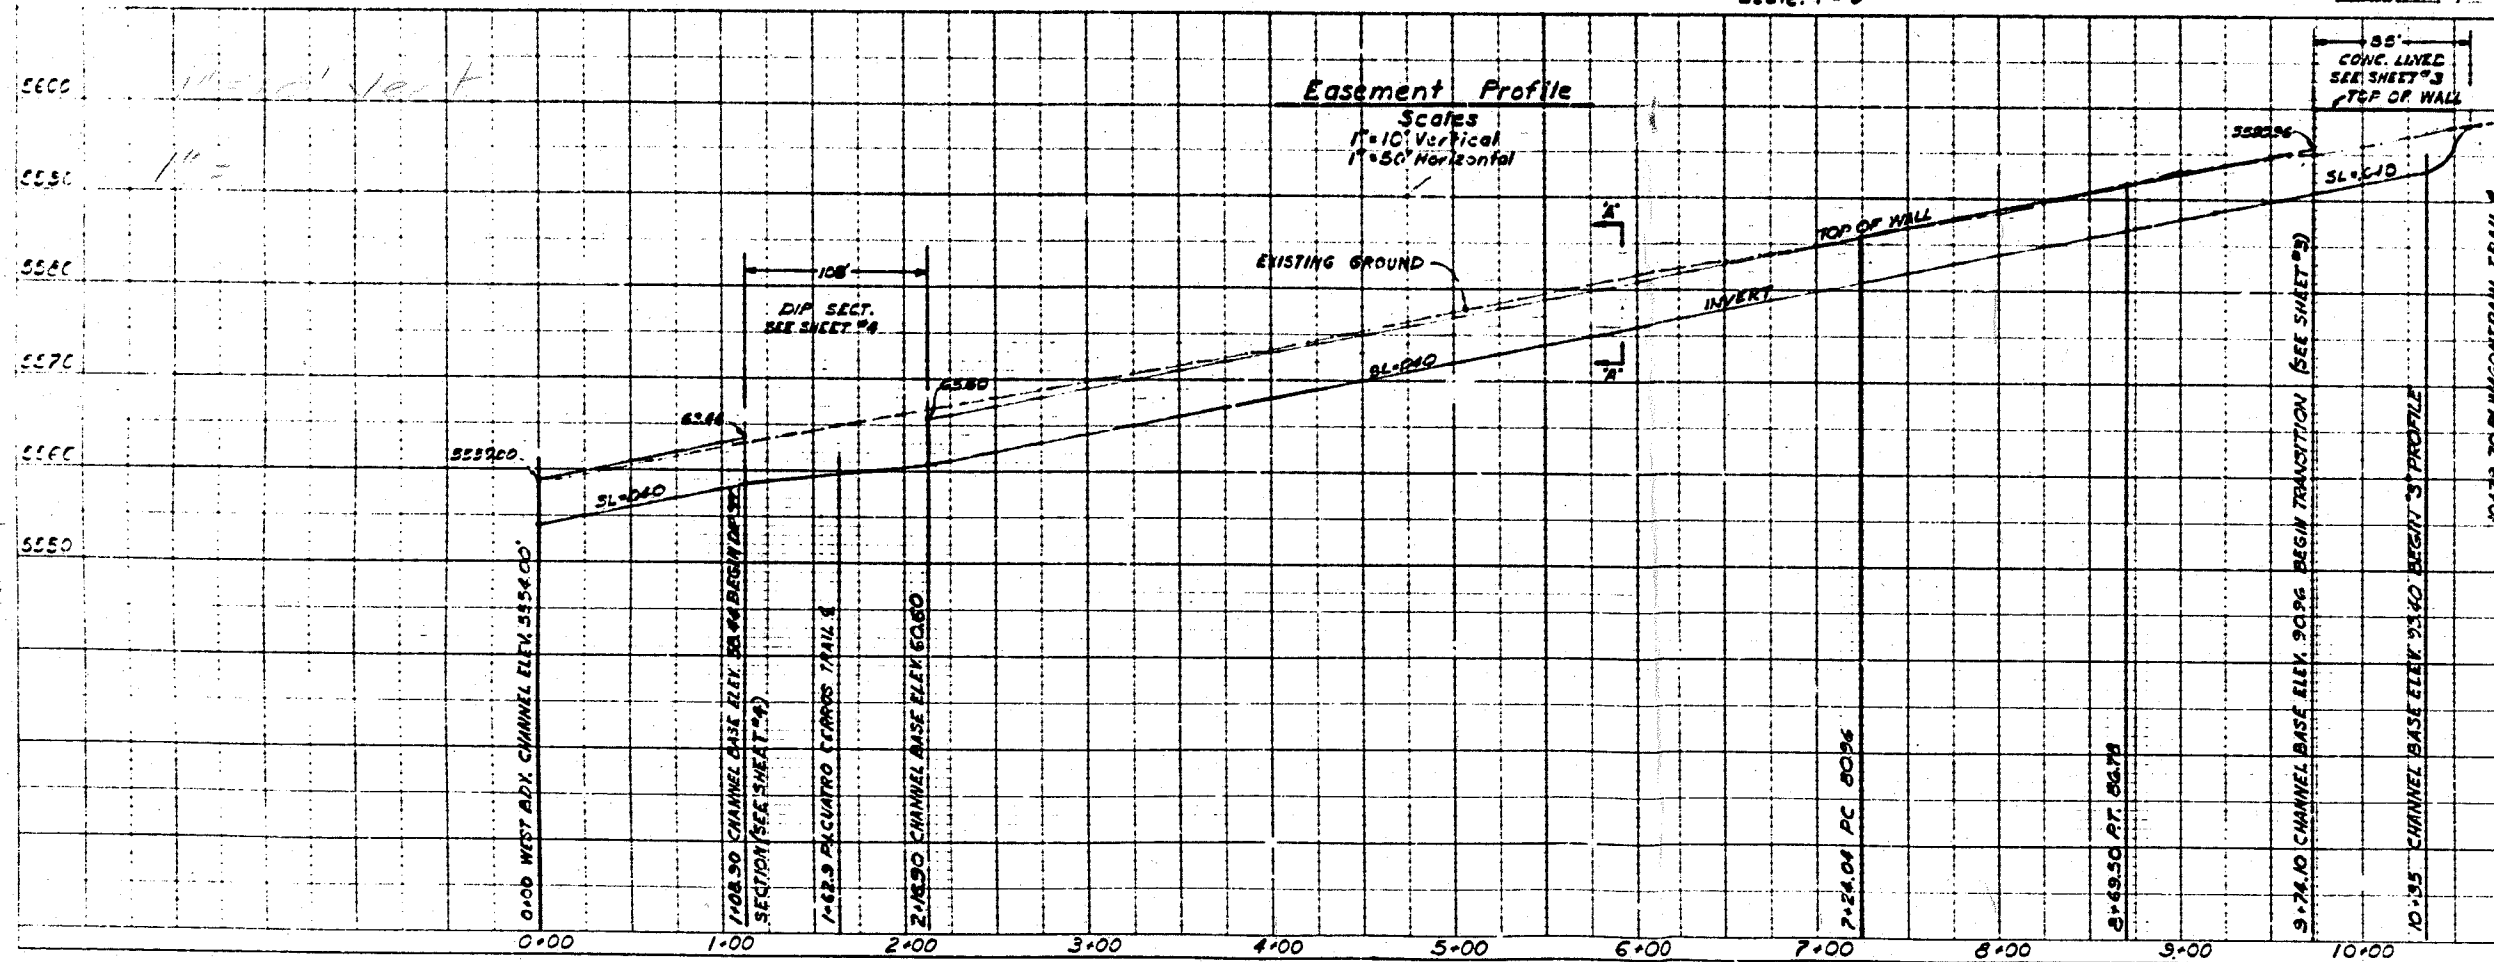



Map No. M-22-s
LDS 2-7-72

CITY OF ALBUQUERQUE
PUBLIC WORKS DEPARTMENT
ENGINEERING DIVISION

TITLE: Drainage Utility (65') Easement Plan & Profile
Four Hills Village 9th Installment Between
Wagontrain Trail SE & Cuatro Cerros Trail SE.

SUBMITTED BY	DATE	APPROVED BY	DATE	PRELIMINARY DRAWING
DESIGNED BY	DATE	APPROVED BY	DATE	CONSTRUCTION DRAWING
DRAWN BY	DATE	APPROVED BY	DATE	AS BUILT DRAWING
CHECKED BY	DATE	APPROVED BY	DATE	FILE NO.
FILE NO.	DATE	FILE NO.	DATE	FILE NO.


SAS-89-71

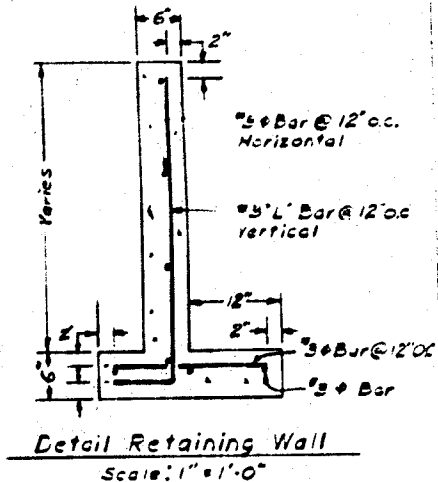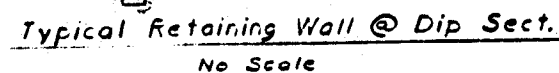

Note (A)
Exist. MH. 2.4' W. of G.
Rim 5564.74' Match To
INV. 53.63(S) 53.49 (S.E.)
53.61 Stub (N)

01 89 0471 1013 55226

CAUTION!
BURIED CABLES
BEFORE EXCAVATING
CALL TEL. CO. 849-1211

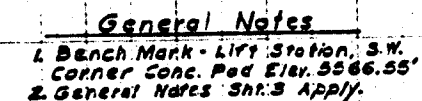

Map No. M-22-s

CITY OF ALBUQUERQUE PUBLIC WORKS DEPARTMENT ENGINEERING DIVISION			
TITLE <i>Plan & Profile of Proposed Dip Section @ Cuervo Cerras Trail SE. West of Wagontrain Trail SE. In Four Mills Village 3th Installment</i>			
SUBMITTED BY		APPROVED BY	PRELIMINARY DRAWING
DATE	TITLE	DATE	DATE
REVISIONS BY		APPROVED BY	CONSTRUCTION DRAWING
DATE	TITLE	DATE	DATE
DRAWN BY		APPROVED BY	AS BUILT DRAWING
DATE	TITLE	DATE	DATE
CHECKED BY		APPROVED BY	SHEET NO.
DATE	TITLE	DATE	545-89-7 SHEET NO. 5
REV. BY	DATE	DATE	
REV. BY	DATE	DATE	
DATE	DATE	DATE	