
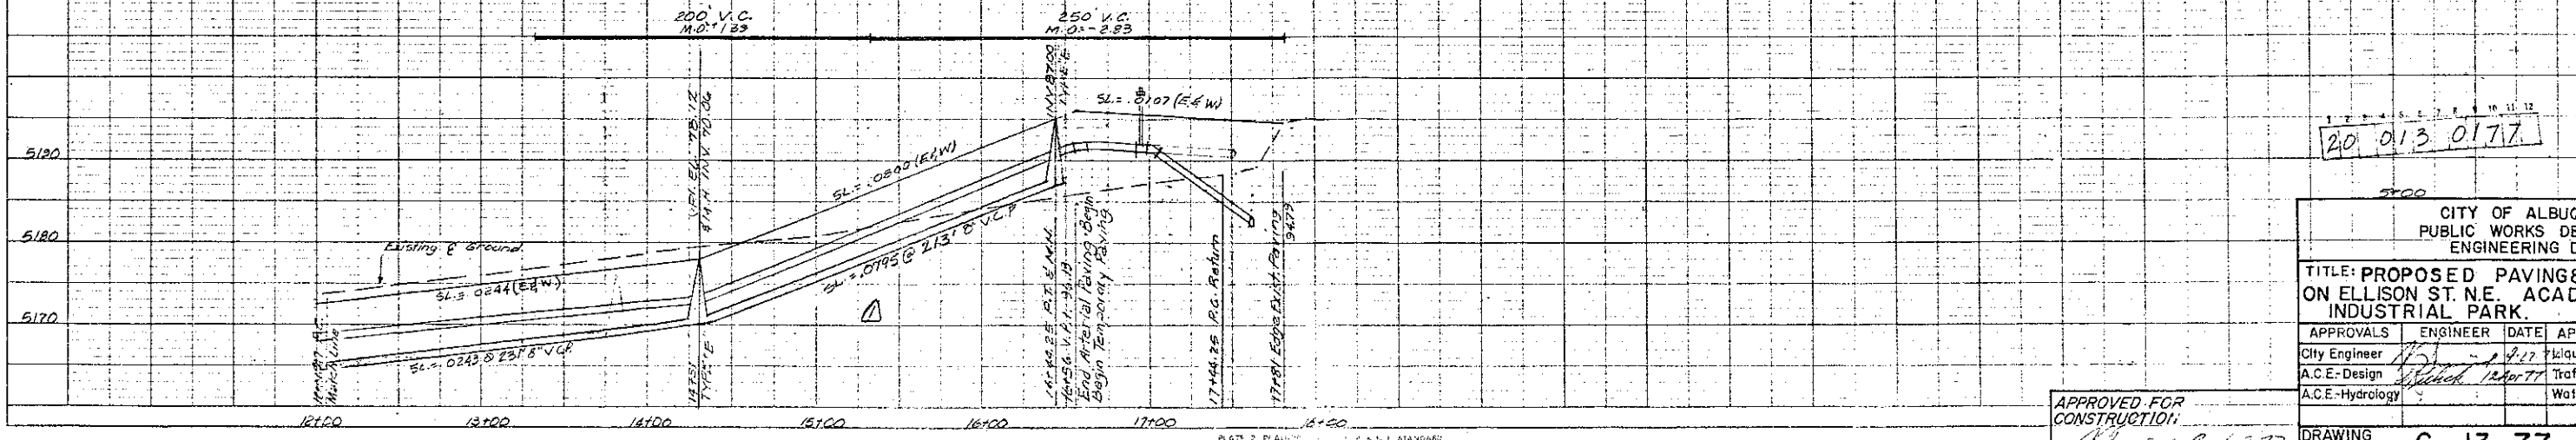
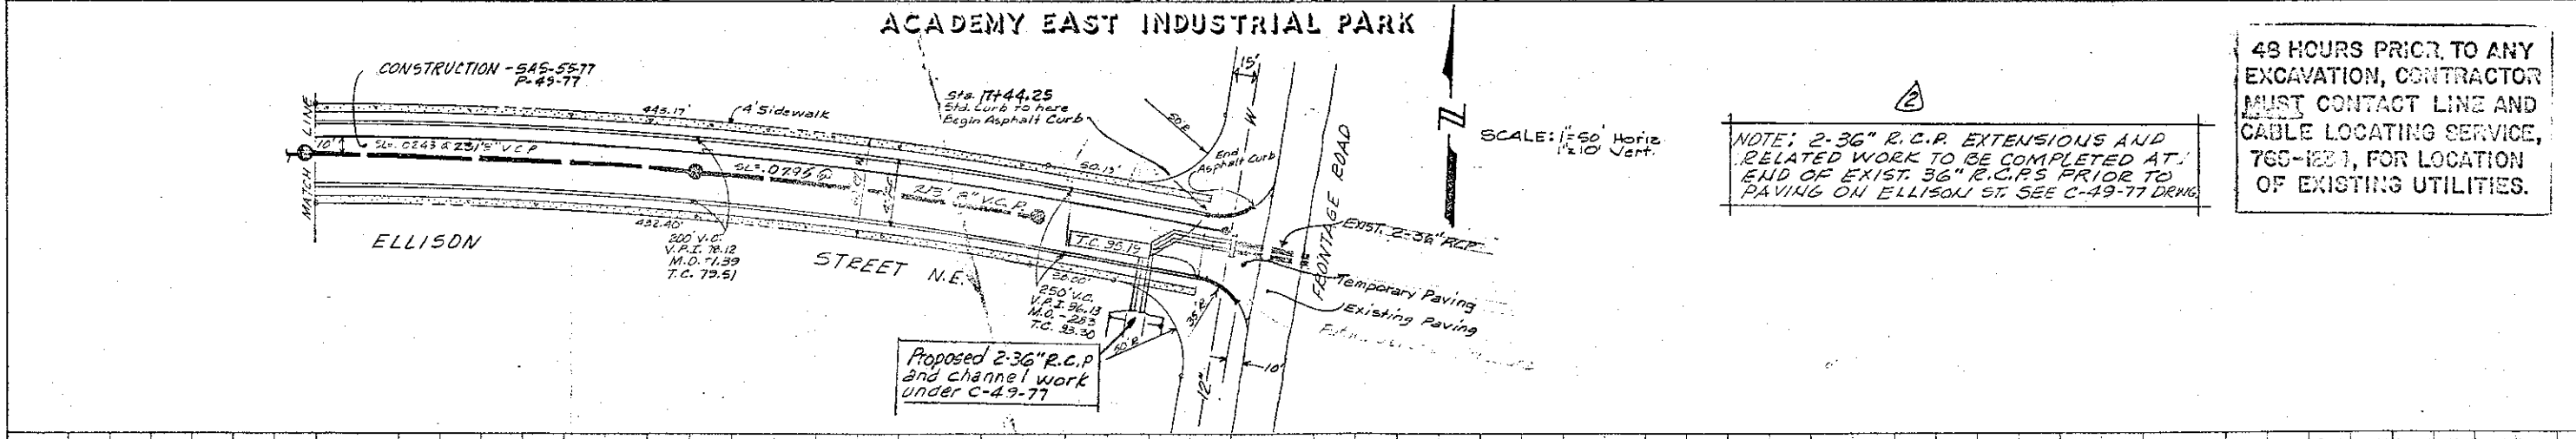
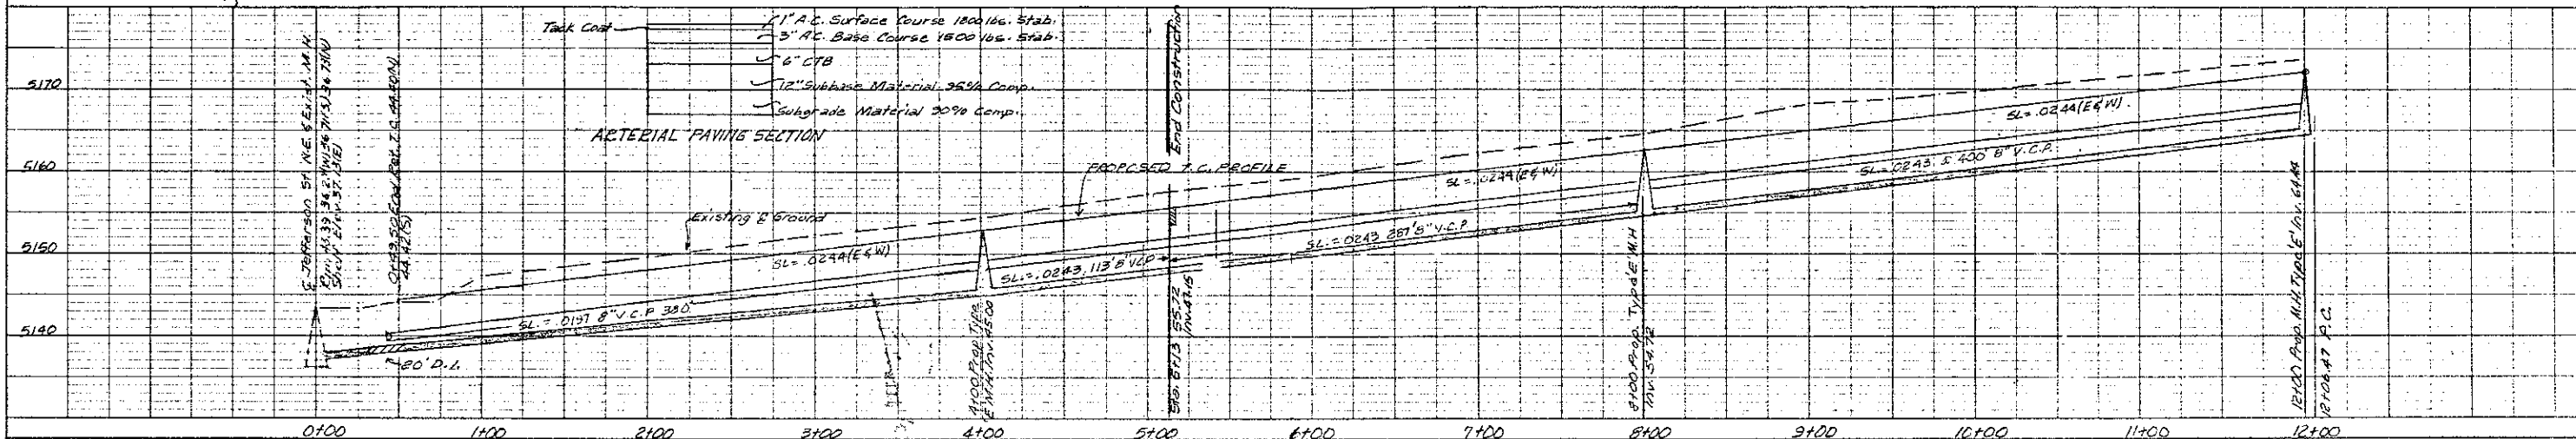


PLAN
 DRAWN BY
 CHECKED BY
 DATE

PROFILE
 DRAWN BY
 CHECKED BY
 DATE

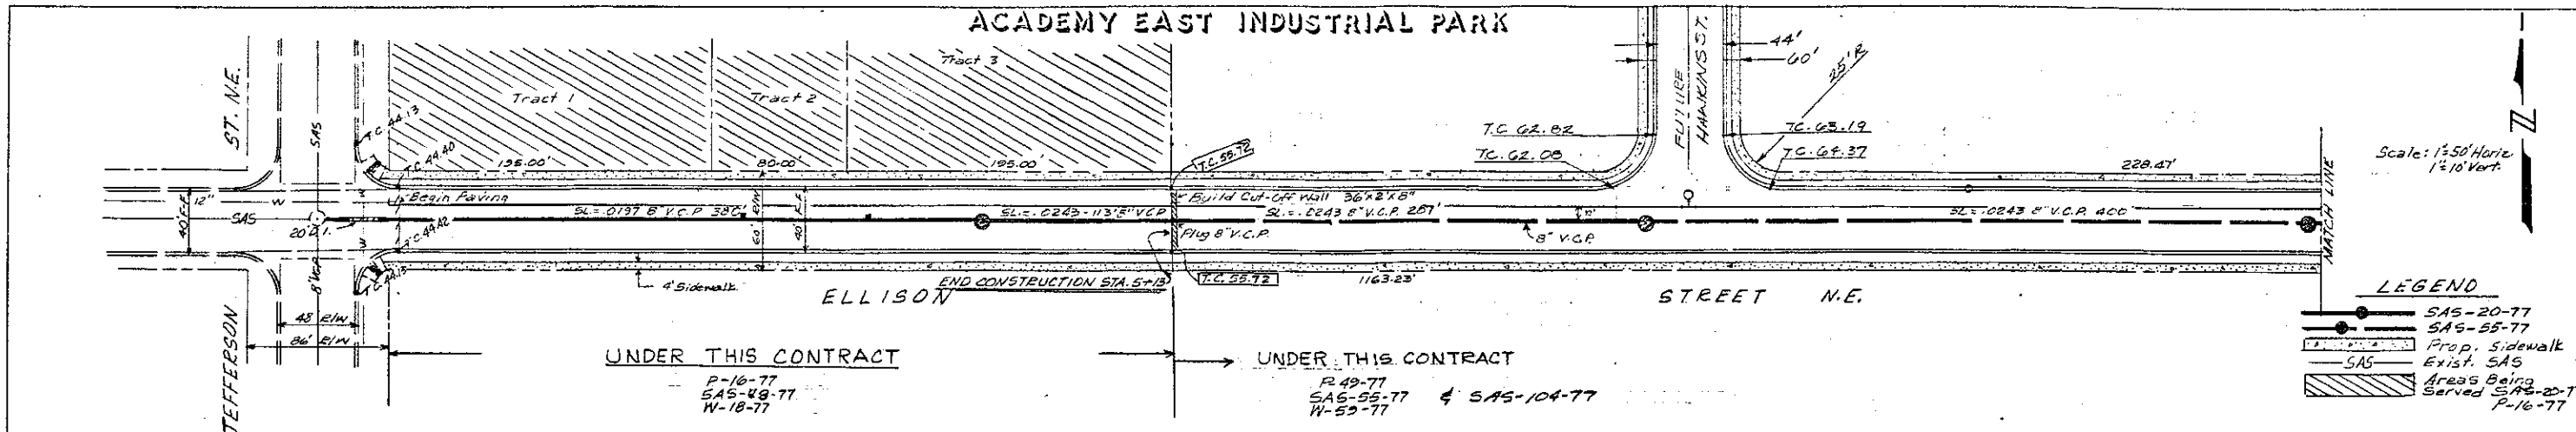

AS-BUILT INFORMAT		BENCH MARKS		SURVEY INFORMATION		REFERENCES		REVISIONS		DESIGN	
CONTRACTOR	DATE	B.M.	REMARKS	NO.	DATE	MAP NO.	EST. NO.	NO.	DATE	DESIGNED BY	DATE
CONTRACTOR	DATE	B.M. REBAR 30" L.T. STA. 5+43	ELLISON ST. N.E. ELEV. 5159.85	NO.	DATE	MAP NO. D-17-77	EST. NO. W.O. NO.	NO.	DATE	DESIGNED BY FRED GOMEZ	DATE 3/77
ACCEPTED BY	DATE			NO.	DATE			NO.	DATE		
DESIGNED BY	DATE			NO.	DATE			NO.	DATE		
CHECKED BY	DATE			NO.	DATE			NO.	DATE		
APPROVED BY	DATE			NO.	DATE			NO.	DATE		

48 HOURS PRIOR TO ANY EXCAVATION, CONTRACTOR MUST CONTACT LINE AND CABLE LOCATING SERVICE, 765-1221, FOR LOCATION OF EXISTING UTILITIES.

NOTE: 2-36" R.C.P. EXTENSIONS AND RELATED WORK TO BE COMPLETED AT END OF EXIST. 36" R.C.P.S PRIOR TO PAVING ON ELLISON ST. SEE C-49-77 DRAWING.

20 013 0177

CITY OF ALBUQUERQUE PUBLIC WORKS DEPARTMENT ENGINEERING DIVISION			
TITLE: PROPOSED PAVING & SANITARY SEWER ON ELLISON ST. N.E. ACADEMY EAST INDUSTRIAL PARK.			
APPROVALS	ENGINEER	DATE	APPROVALS
City Engineer		4/17	Liquid Waste
A.C.E.-Design		12/20/77	Traffic
A.C.E.-Hydrology			Water

APPROVED FOR CONSTRUCTION
 DATE 6-3-77
 CITY ENGINEER

DRAWING NO. C-13-77
 SHEET 1 OF 2

