



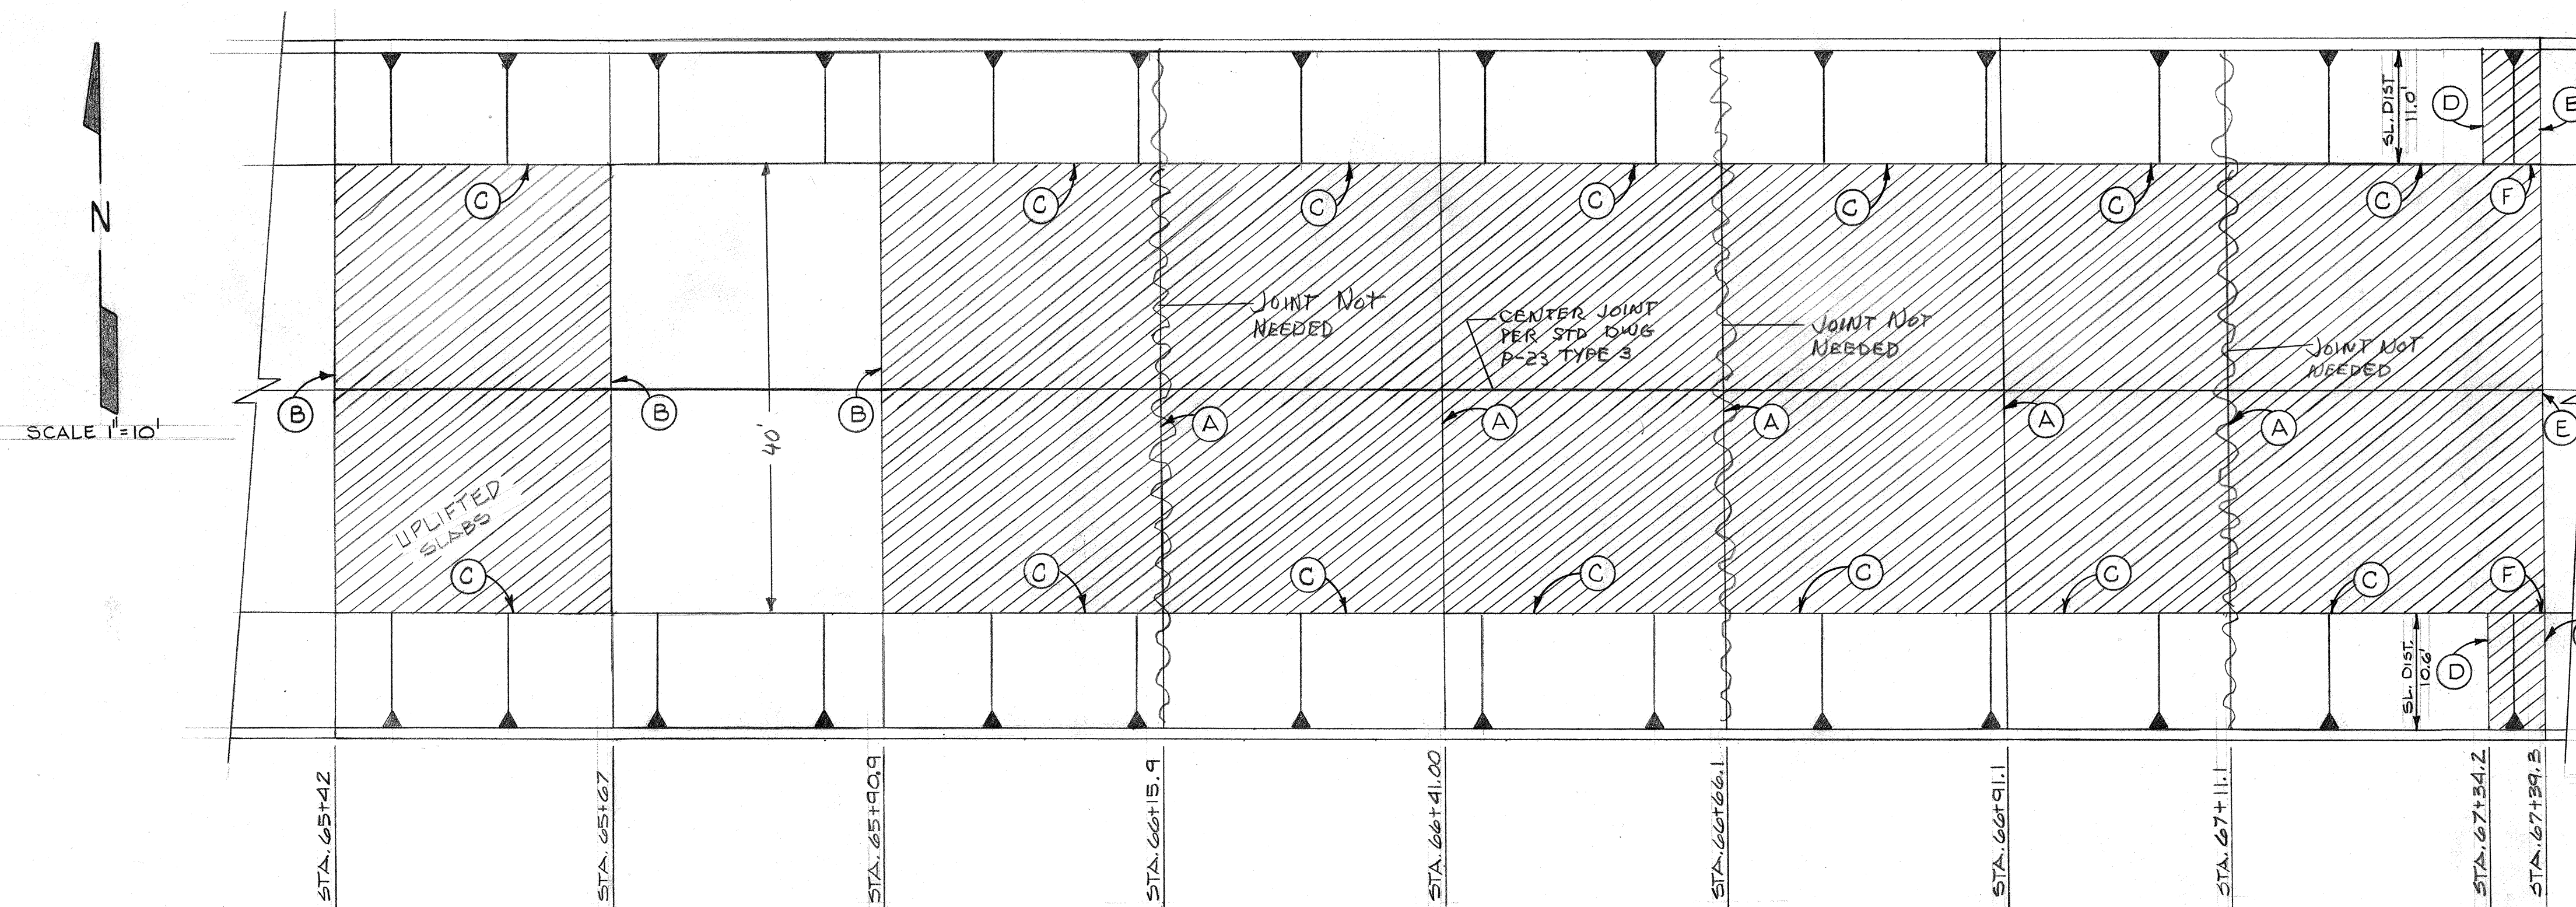


PLAN REPAIR AREA

STATIONS 65+42 TO 67+39.3

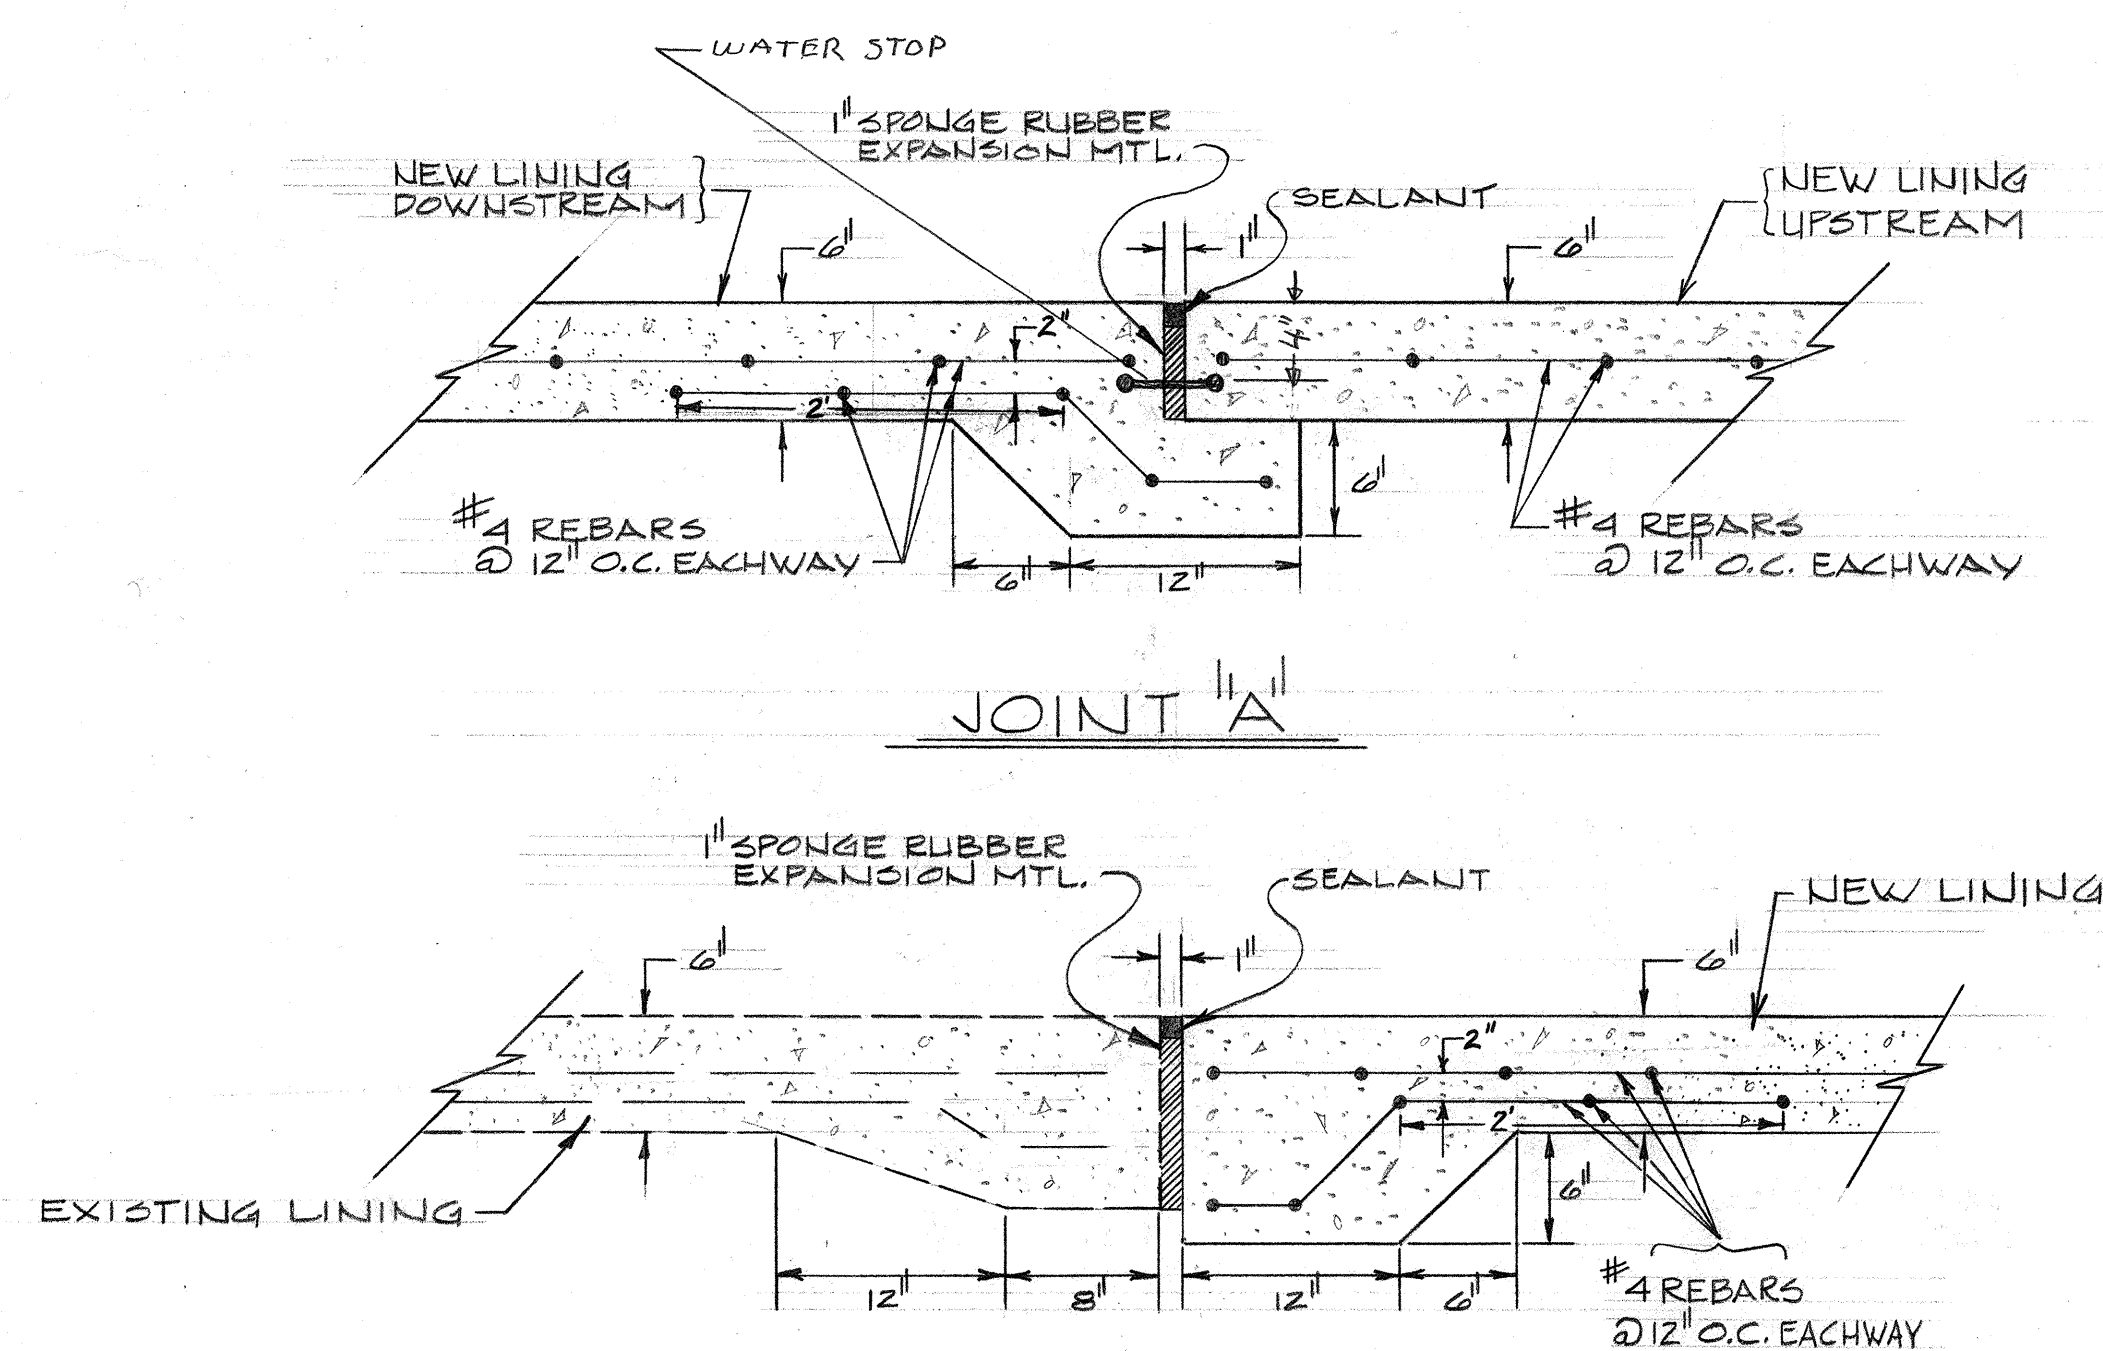


JOINT "B"

SCALE FOR DETAILS 1"=1'

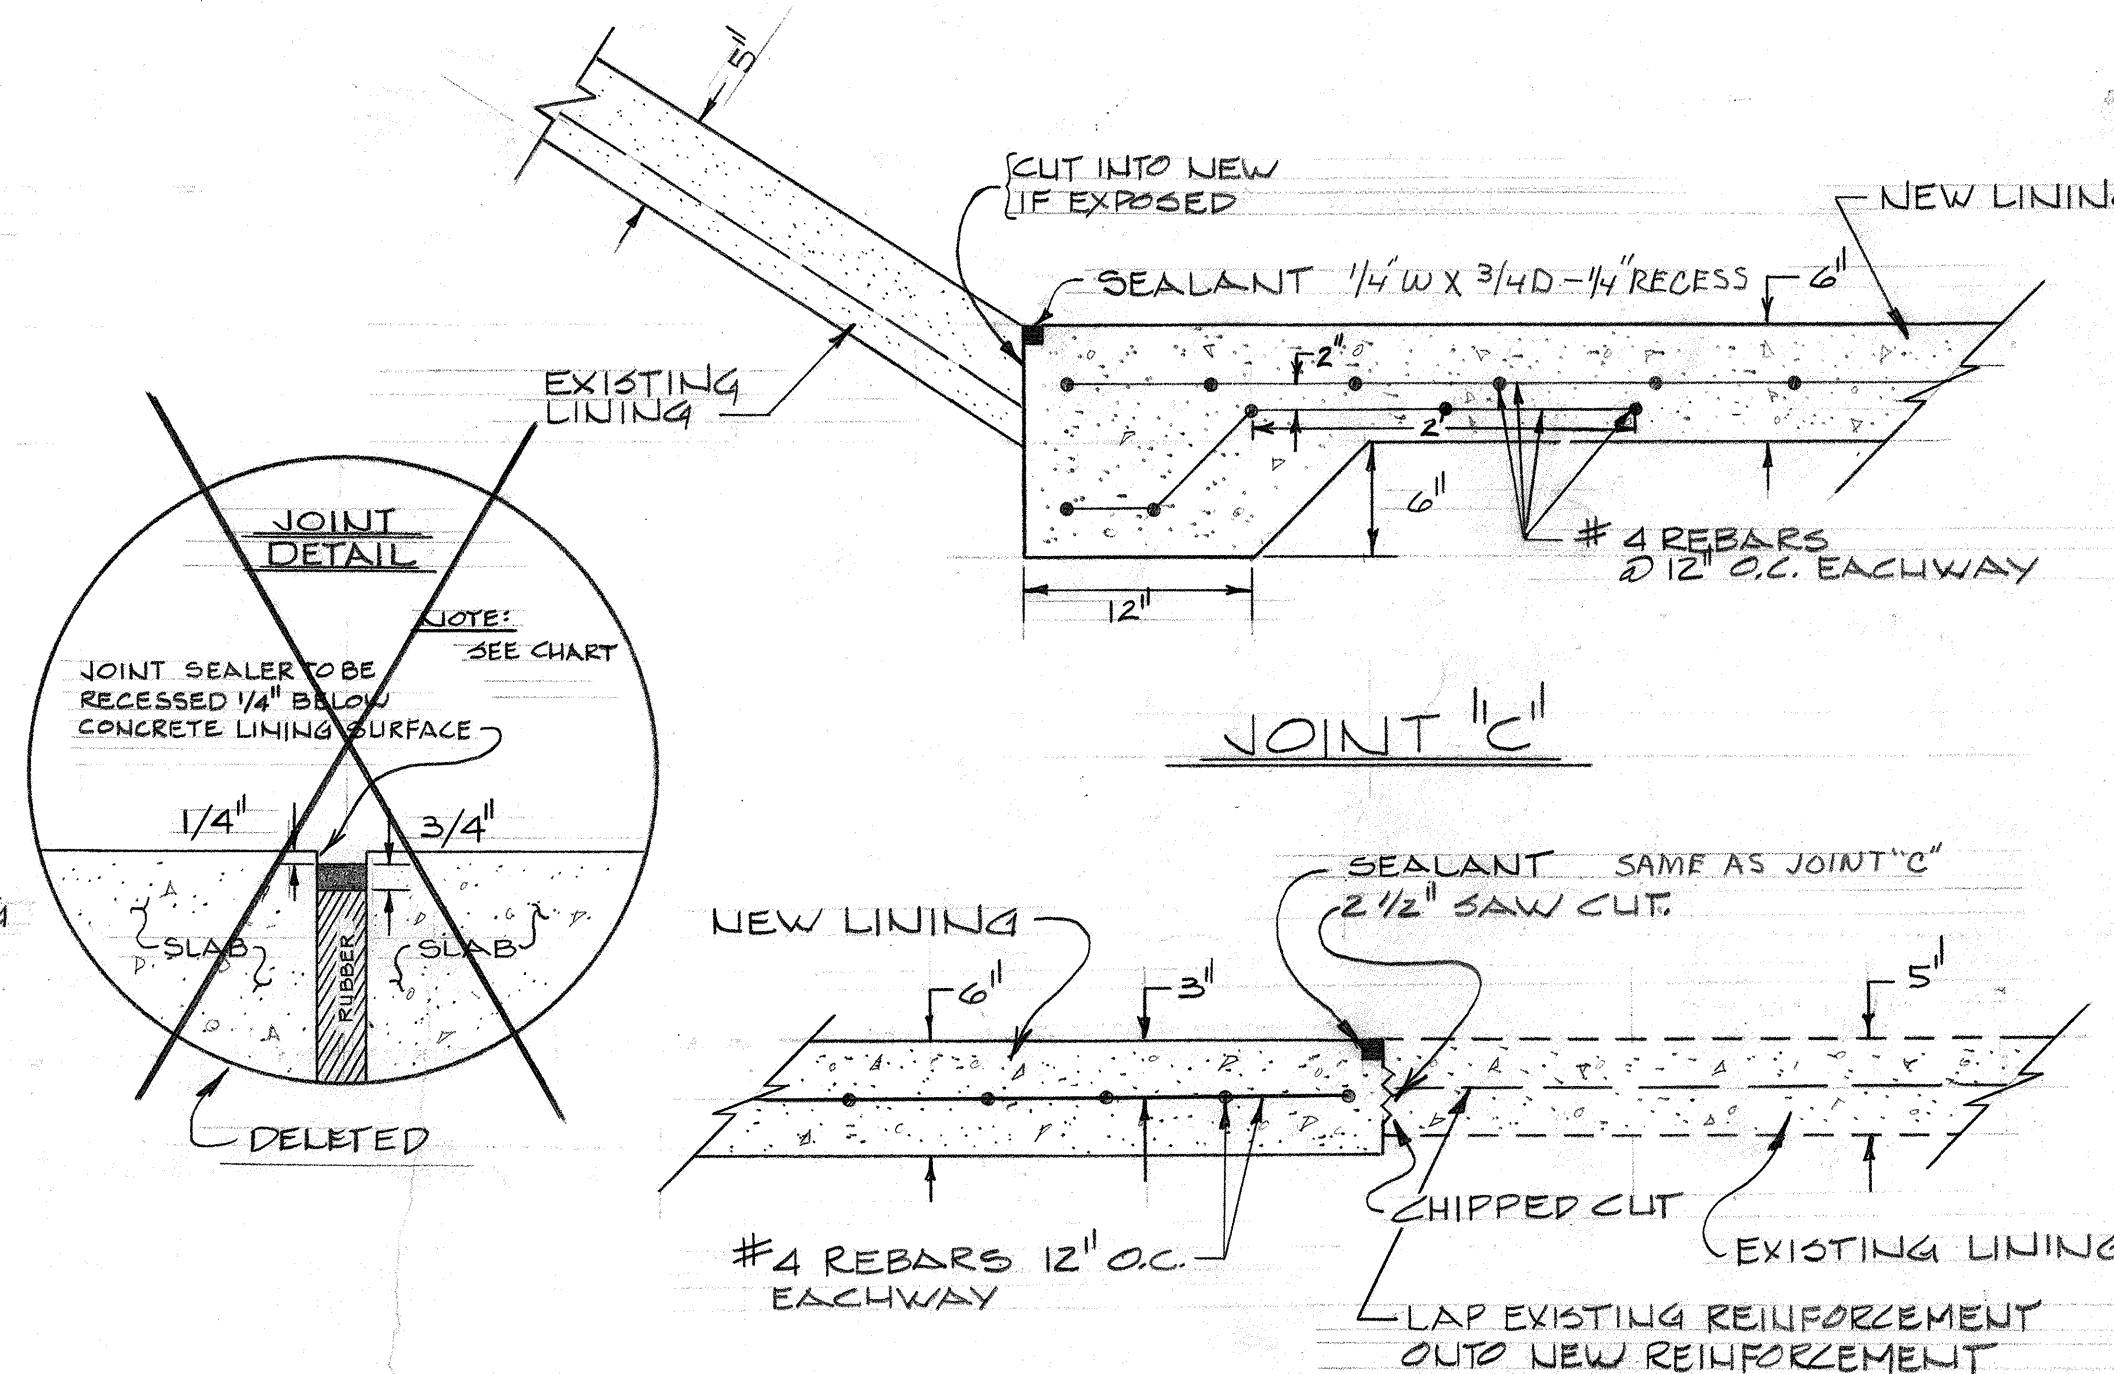

JOINT "D"

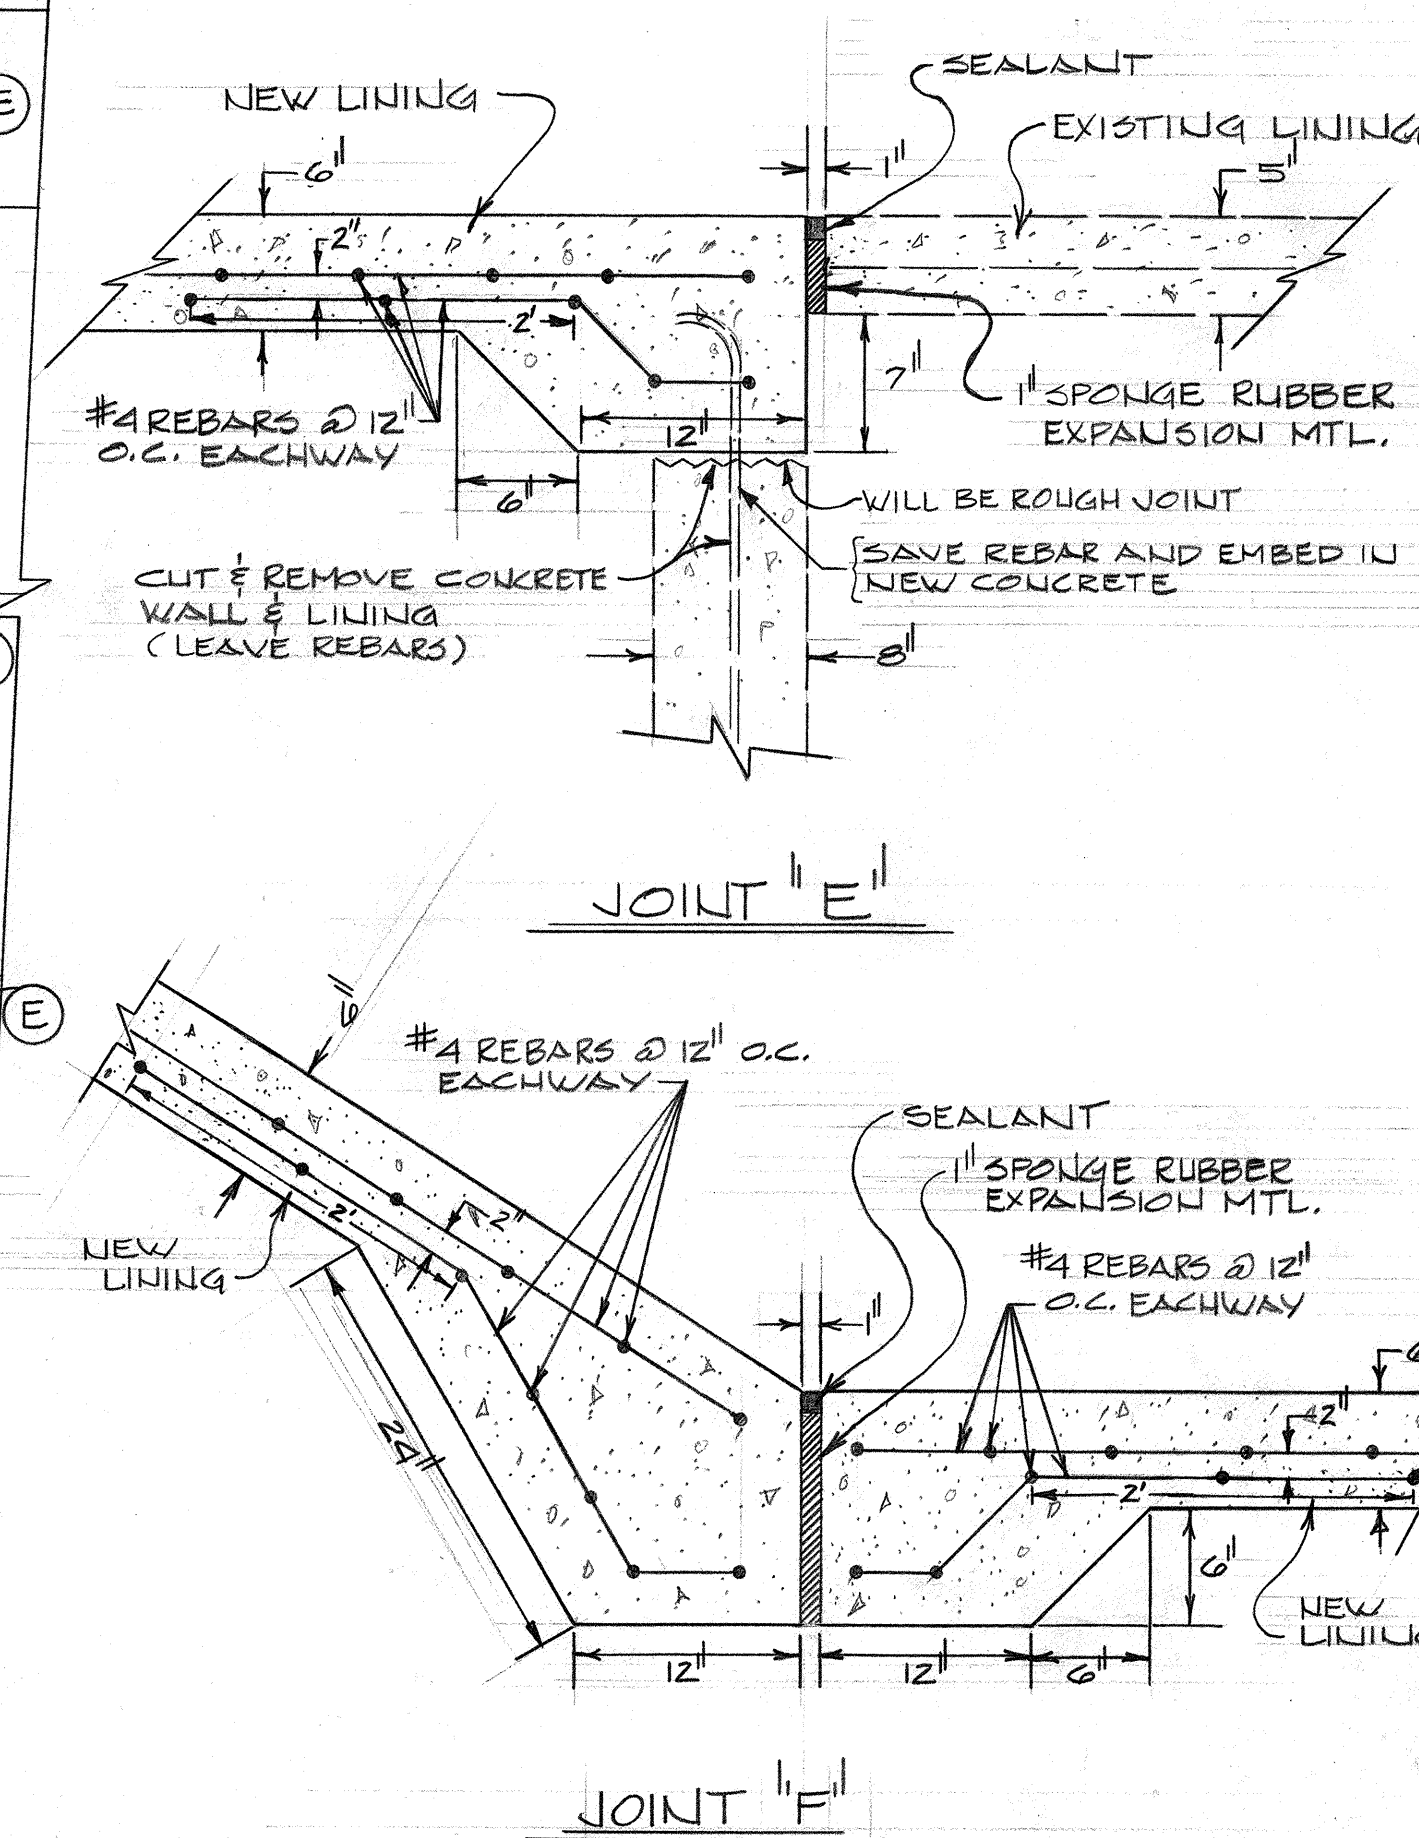

JOINT "F"

LEGEND:

- AREA TO BE REMOVED & REPLACED
- EXISTING SLABS
- EXISTING JOINT
- SLOPED LINING
- JOINT TYPE

ACCEPTABLE SEALANTS

No.	POLYSULFIDE SEALANT	COMPANY	No.	POLYURETHANE SEALANT	COMPANY
1	POLY-SEAL ODM-200 (1 COMP) CANAL SEAL	AMERICAN POLY-THERMO, P.O. BOX 38017, SACRA, CALIF.	1	POLY-SEAL 2000 (1 COMP)	AMER. POLY-THERMO CO., P.O. BOX 38017, SACRA, CALIF.
2	POLY-SEAL E-4 (INCL. PRIMER) (2 COMP) CONCRETE SYSTEMS, BIRZO RICHMOND N.E. ALBANY, N.Y.		2	VULCAN 227 (2 COMP)	HAMECO INTER. SHALLEN CO., 419 MTN. RD. N.W., ALBANY, N.Y.
3	SONOLASTIC TWO PART (2 COMP) CONCRETE SYSTEMS, BIRZO RICHMOND N.E. ALBANY, N.Y.		3	SONOLASTIC NP-I (1 COMP)	BIRZO RICHMOND N.E. ALBANY, N.Y.
			4	SONOLASTIC NP-II (2 COMP)	BIRZO RICHMOND N.E. ALBANY, N.Y.
			5	VULCAN 110 (1 COMP)	HAMECO INTER. SHALLEN CO., 419 MTN. RD. N.W., ALBANY, N.Y.
			6	PRC RUBBER CALK 6000 (1 COMP)	BURKE CO. 2440 PAN AMER. FW. N.E. ALBANY, N.Y.

NOTE:

- CONTRACTOR WILL INFORM CITY DESIGN SECTION AS TO HIS SEALANT SELECTION. CITY DESIGN SECTION WILL THEN PREPARE A JOINT DETAIL FOR SELECTED MATERIAL.
- ETERNAPLEX 2 PART SEALANT USED

APPROVED FOR CONSTRUCTION

CITY ENGINEER DATE


TITLE: HAHN ARROYO CHANNEL REPAIRS
STATION 65+42 TO 67+39.3

APPROVALS	ENGINEER	DATE	APPROVALS	ENGINEER	DATE
City Engineer	<i>Richard S. Smith</i>	10/21/80	Liquid Waste		
A.C.E.-Design	<i>John</i>	2/10/80	Traffic		
A.C.E.-Hydrology			Water		
DRAWING NO.	SD-29-365		SHEET	1 OF 1	

AS BUILT INFORMATION		BENCH MARKS		SURVEY INFORMATION		REFERENCES		REVISIONS		DESIGN		REMARKS	
CONTRACTOR	DATE	INSPECTOR'S	DATE	NO.	BY	MAP NO.	EST. NO.	NO.	DATE	DESIGNED BY	DATE	DRAWN BY	DATE
										S. MIRANDA	9/80	S. CHAVEZ	9/80
										CHECKED BY	DATE		DATE


MICRO-FILM INFORMATION	
RECORDED BY	NO.

SCALE 1"=10'


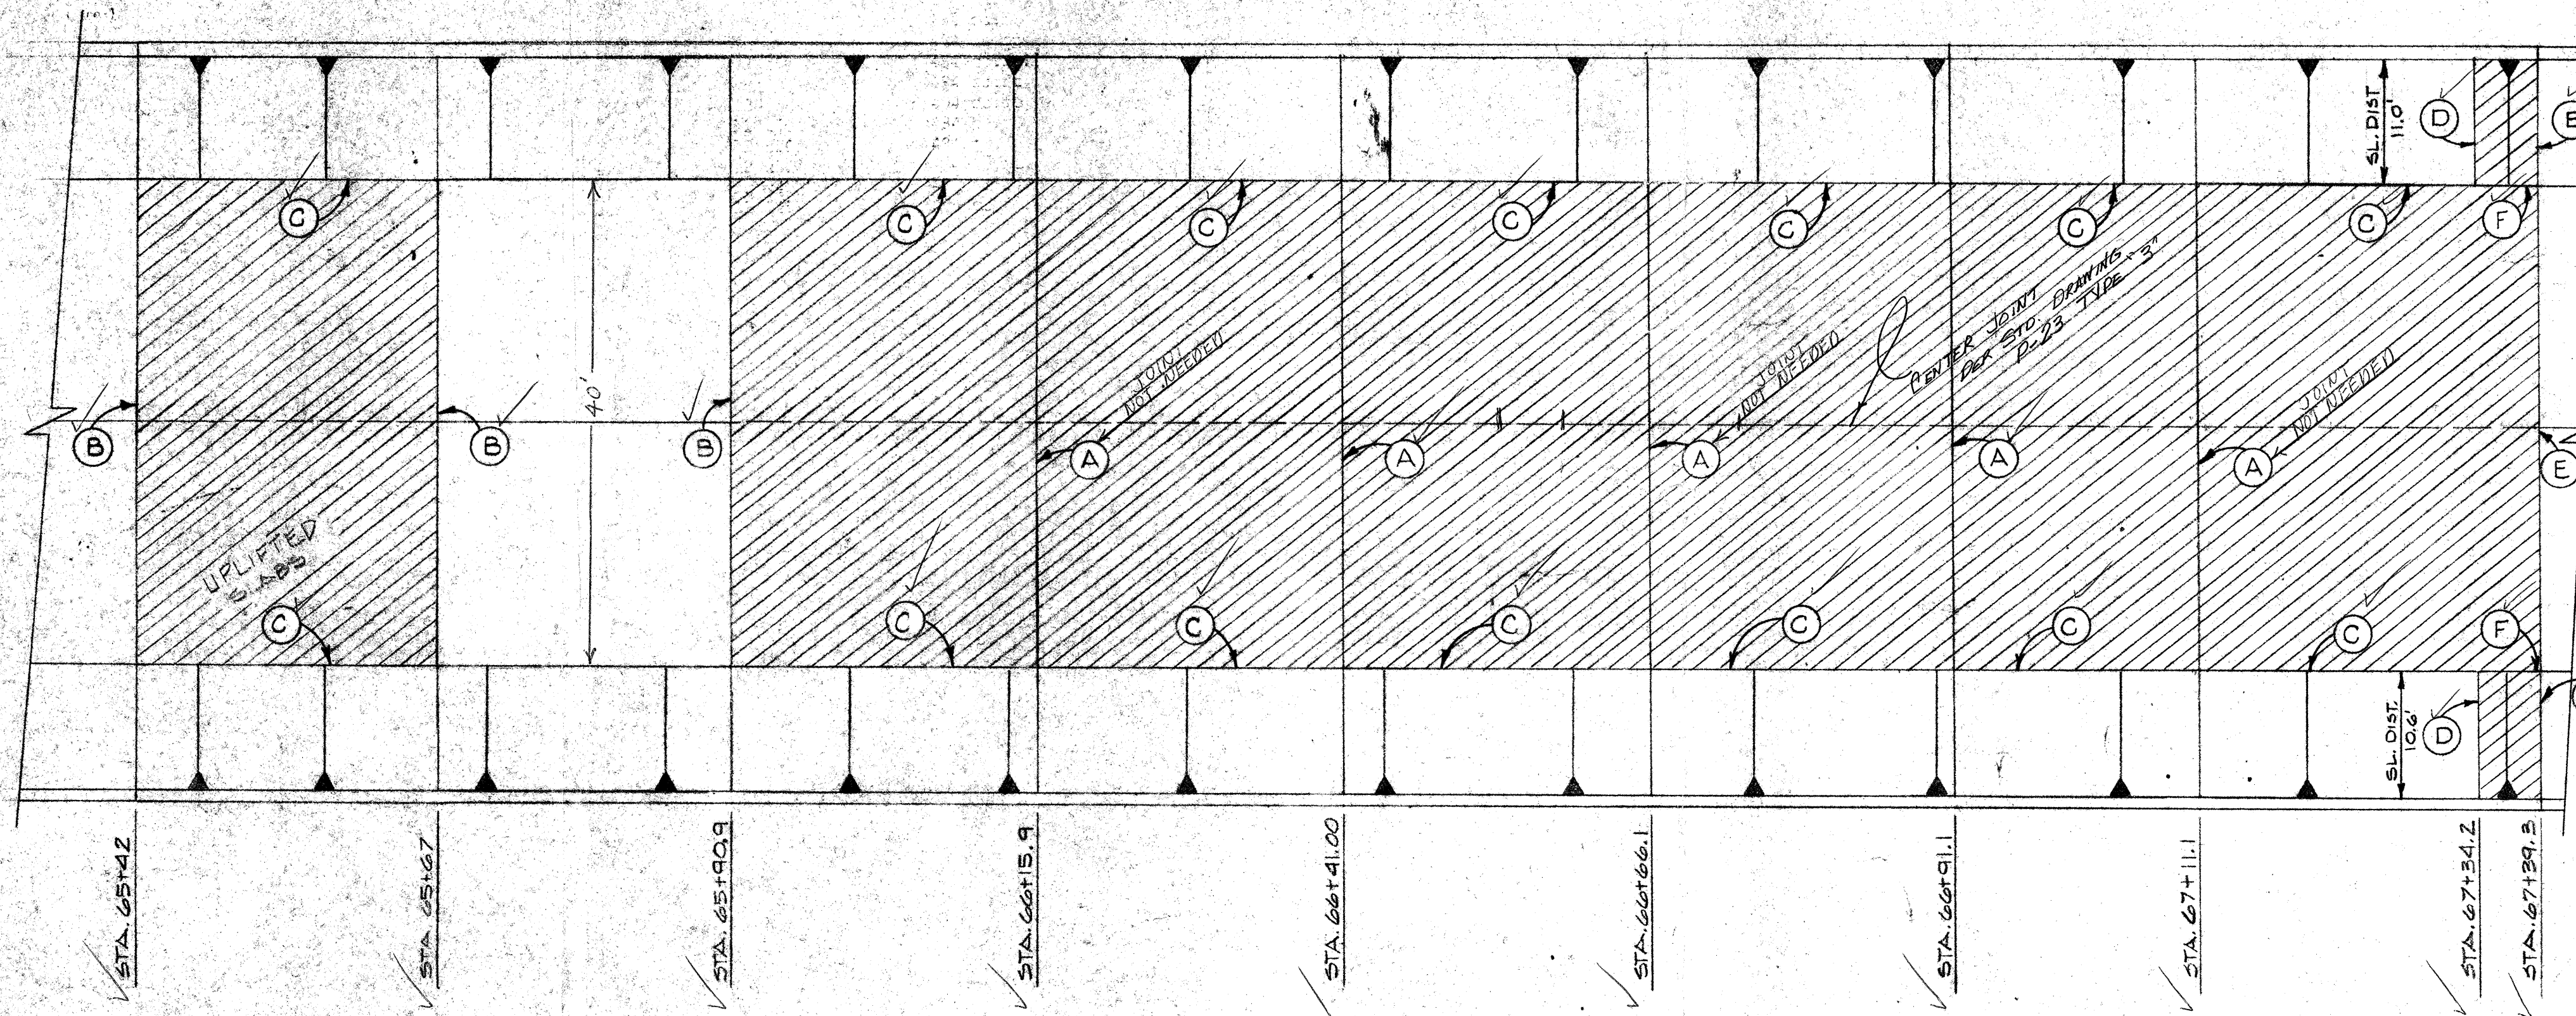


PLAN REPAIR AREA

STATIONS 65+42 TO 67+39.3

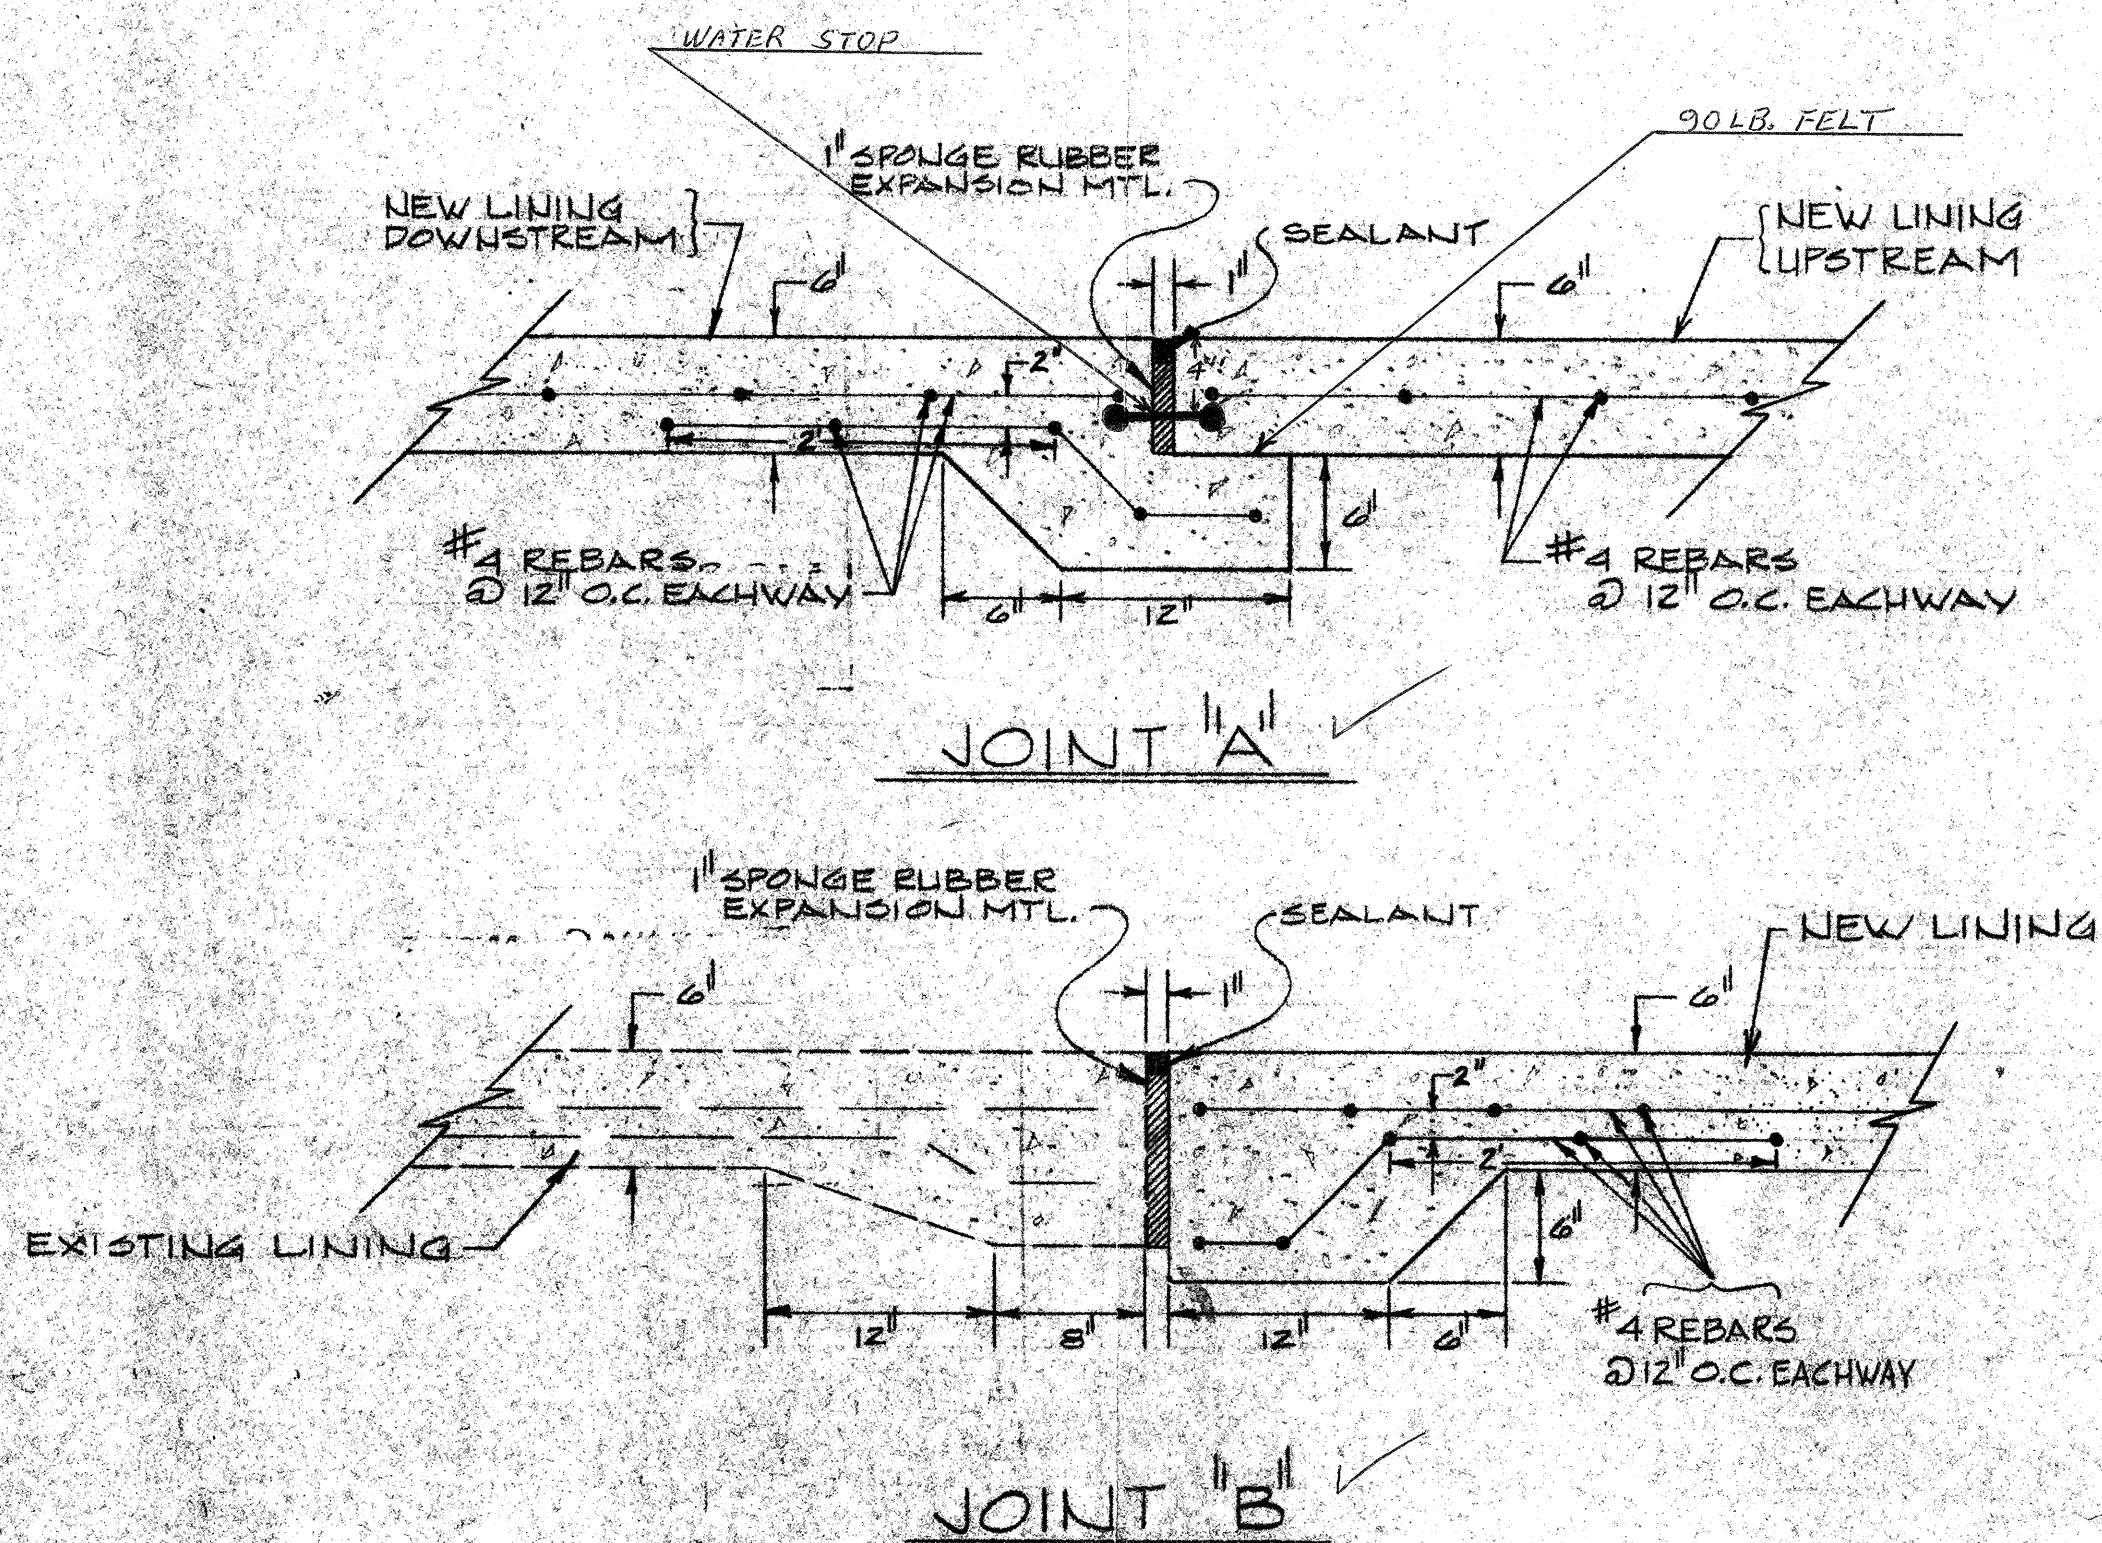

SCALE FOR DETAILS 1"=1'

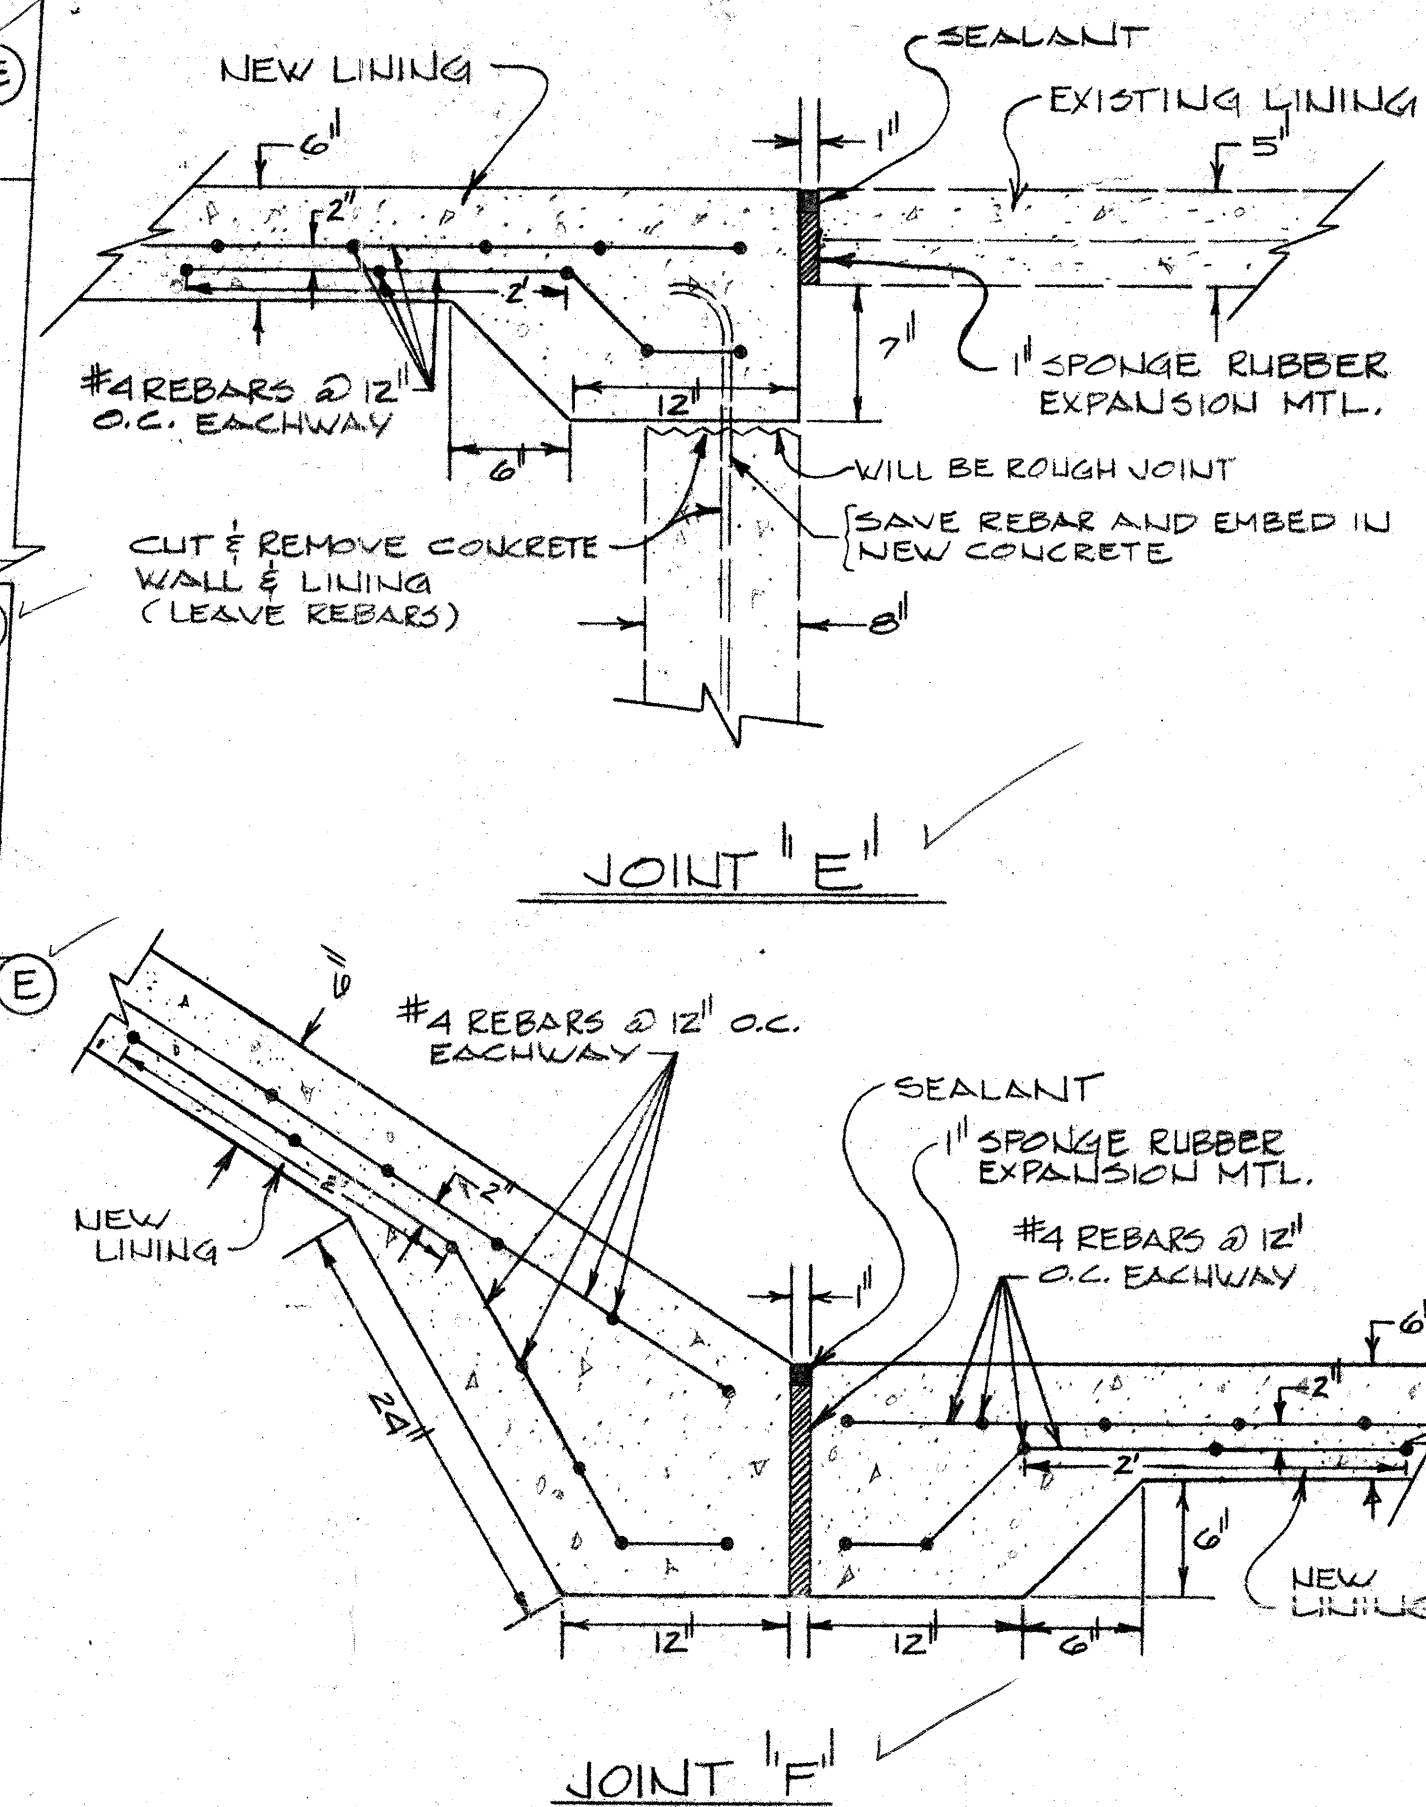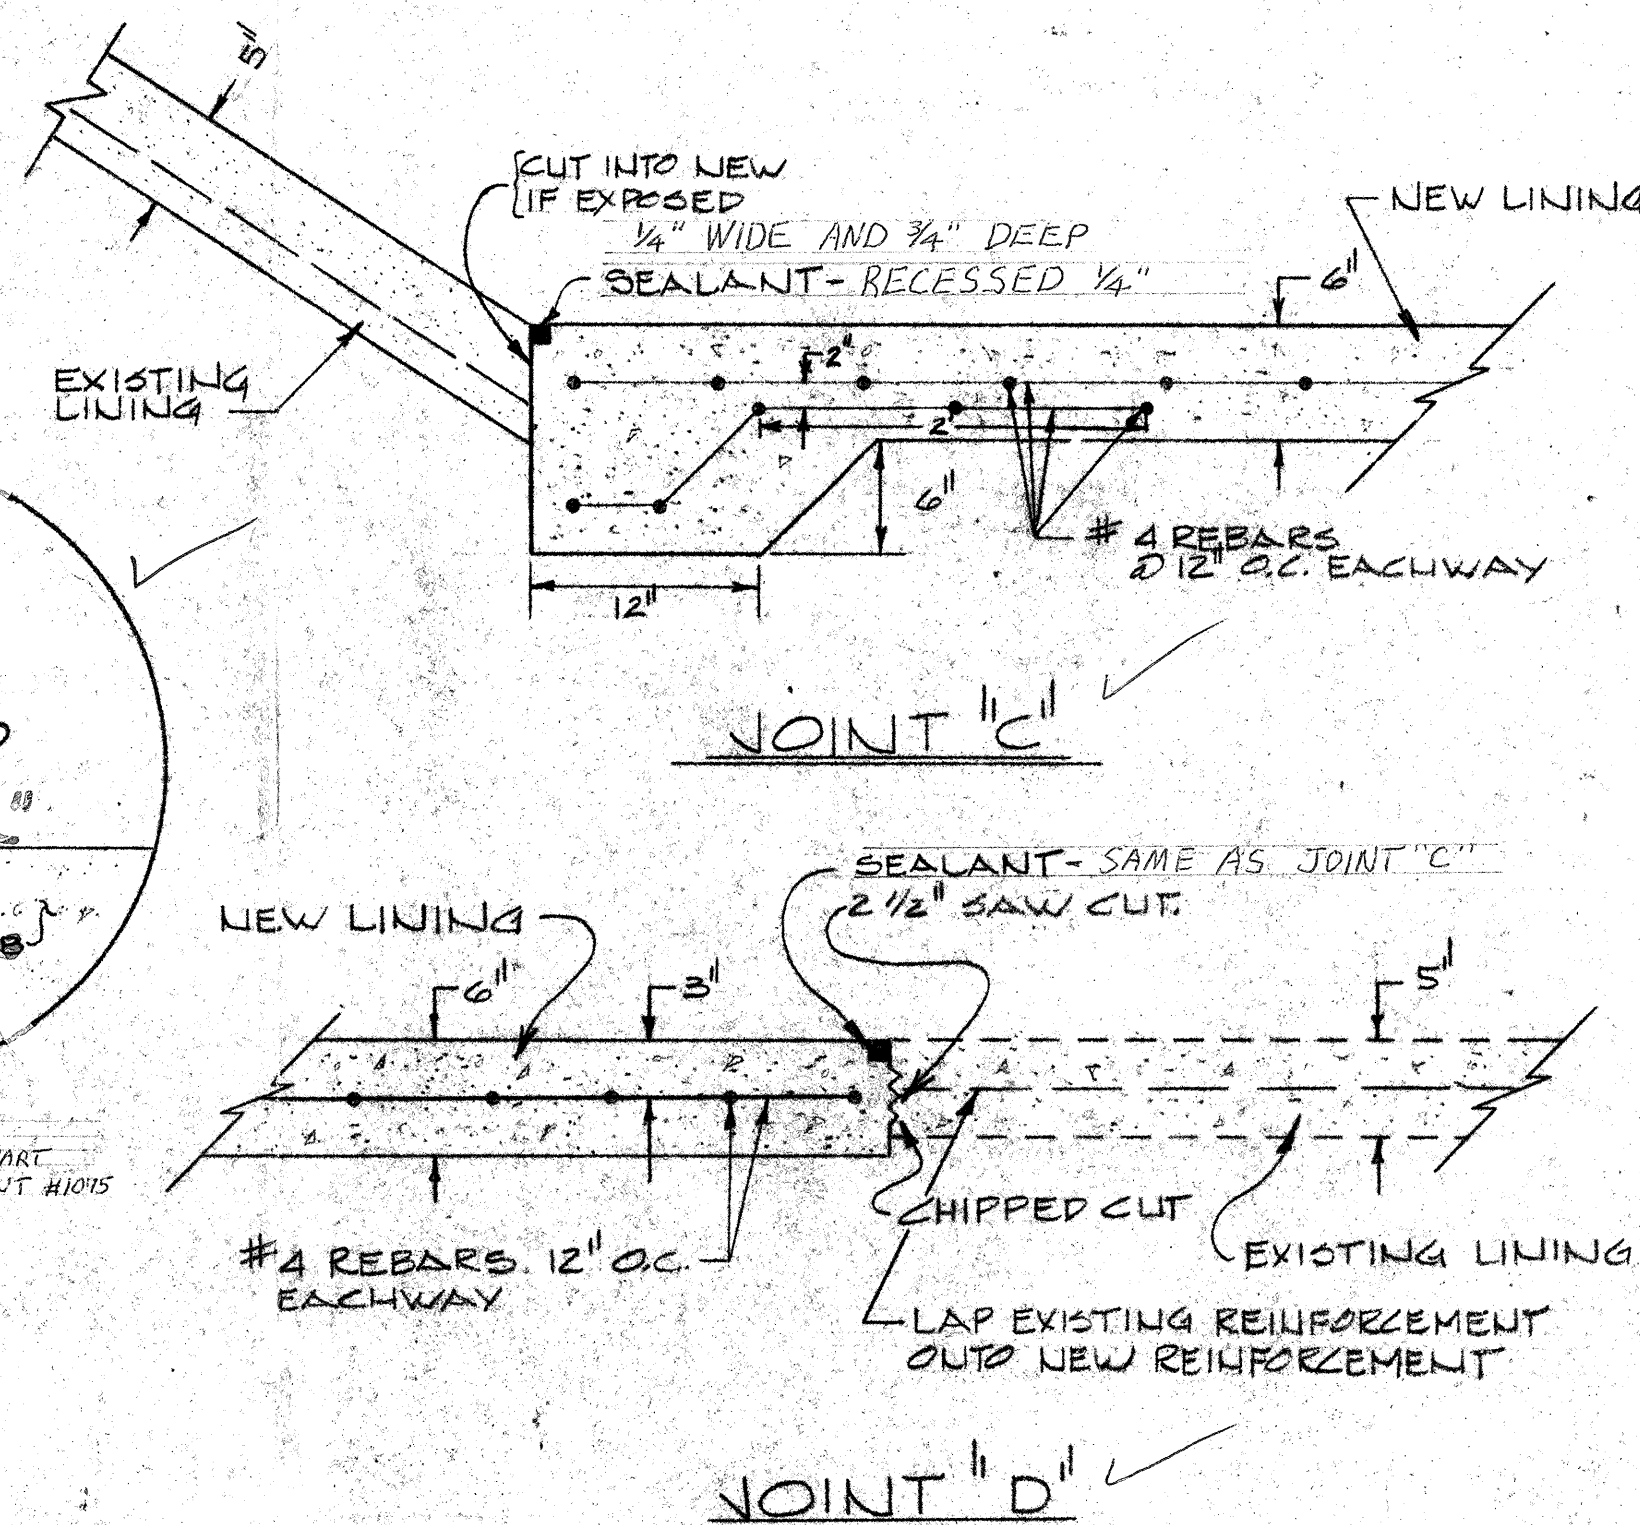

LEGEND:

- AREA TO BE REMOVED & REPLACED
- EXISTING SLABS
- EXISTING JOINT
- SLOPED LINING JOINT TYPE

ACCEPTABLE SEALANTS

No.	POLYURETHANE SEALANT	COMPANY	No.	POLYURETHANE SEALANT	COMPANY
#1	POLY-SEAL ODM-200 (1 COMP) CANAL SEAL	AMERICAN POLY-THRU CO. P.O. BOX 38619 SACRA, CALIF.	#1	POLY-SEAL 2000 (1 COMP)	AMER. POLY-THRU CO. P.O. BOX 38619 SACRA, CALIF.
#2	POLY-SEAL E-4 (INCL. PRIMER) (2 COMP) SONOLASTIC TWO PART (2 COMP)	CONCRETE SYSTEMS, 3120 RICHMOND N.E. ALB.	2	VULKEN 227 (2 COMP)	MANECO INTER. SMALLER CO. 419 MTN. RD. N.W. ALB.
3			3	SONOLASTIC NP-I (1 COMP)	CONCRETE SYSTEMS, 3120 RICHMOND N.E. ALB.
			4	SONOLASTIC NP-II (2 COMP)	CONCRETE SYSTEMS, 3120 RICHMOND N.E. ALB.
			5	VULKEN 110 (1 COMP)	MANECO INTER. SMALLER CO. 419 MTN. RD. N.W. ALB.
			6	PRC RUBBER CALK 6000 (1 COMP)	BURKE CO. 3440 PAN AMER. F.W. N.E. ALB.

NOTE:

CONTRACTOR WILL INFORM CITY DESIGN SECTION AS TO HIS SEALANT SELECTION. CITY DESIGN SECTION WILL THEN PREPARE A JOINT DETAIL FOR SELECTED MATERIAL.

* PREFERRED PRODUCTS

APPROVED FOR CONSTRUCTION

CITY ENGINEER DATE

CITY OF ALBUQUERQUE
PUBLIC WORKS DEPARTMENT
ENGINEERING DIVISIONTITLE:
HAHN ARROYO CHANNEL REPAIRS
STATION 65+42 TO 67+39.3

APPROVALS	ENGINEER	DATE	APPROVALS	ENGINEER	DATE
City Engineer	<i>[Signature]</i>	10/15/80	Liquid Waste		
A.C.E.-Design	<i>[Signature]</i>	7/20/80	Traffic		
A.C.E.-Hydrology			Water		

DRAWING NO. SD-29-365

SHEET 1 OF 1

AS BUILT INFORMATION	
CONTRACTOR	DATE
INSPECTOR'S	DATE
STAMPED BY	DATE
FIELD	DATE
NO. 10	DATE

BENCH MARKS	
CONTRACTOR	DATE
INSPECTOR'S	DATE
STAMPED BY	DATE
FIELD	DATE
NO. 10	DATE

SURVEY INFORMATION	
NO.	DATE
BY	DATE
NO.	DATE
BY	DATE

REFERENCES	
MAP NO. G-18	W.C. NO.
EST. NO.	W.C. NO.

REVISIONS	
NO.	DATE
REMARKS	DATE
DESIGN	DATE
DESIGNED BY S. MIRANDA	DATE 9/80
DRAWN BY S. CHAVEZ	DATE 9/80
CHECKED BY	DATE