

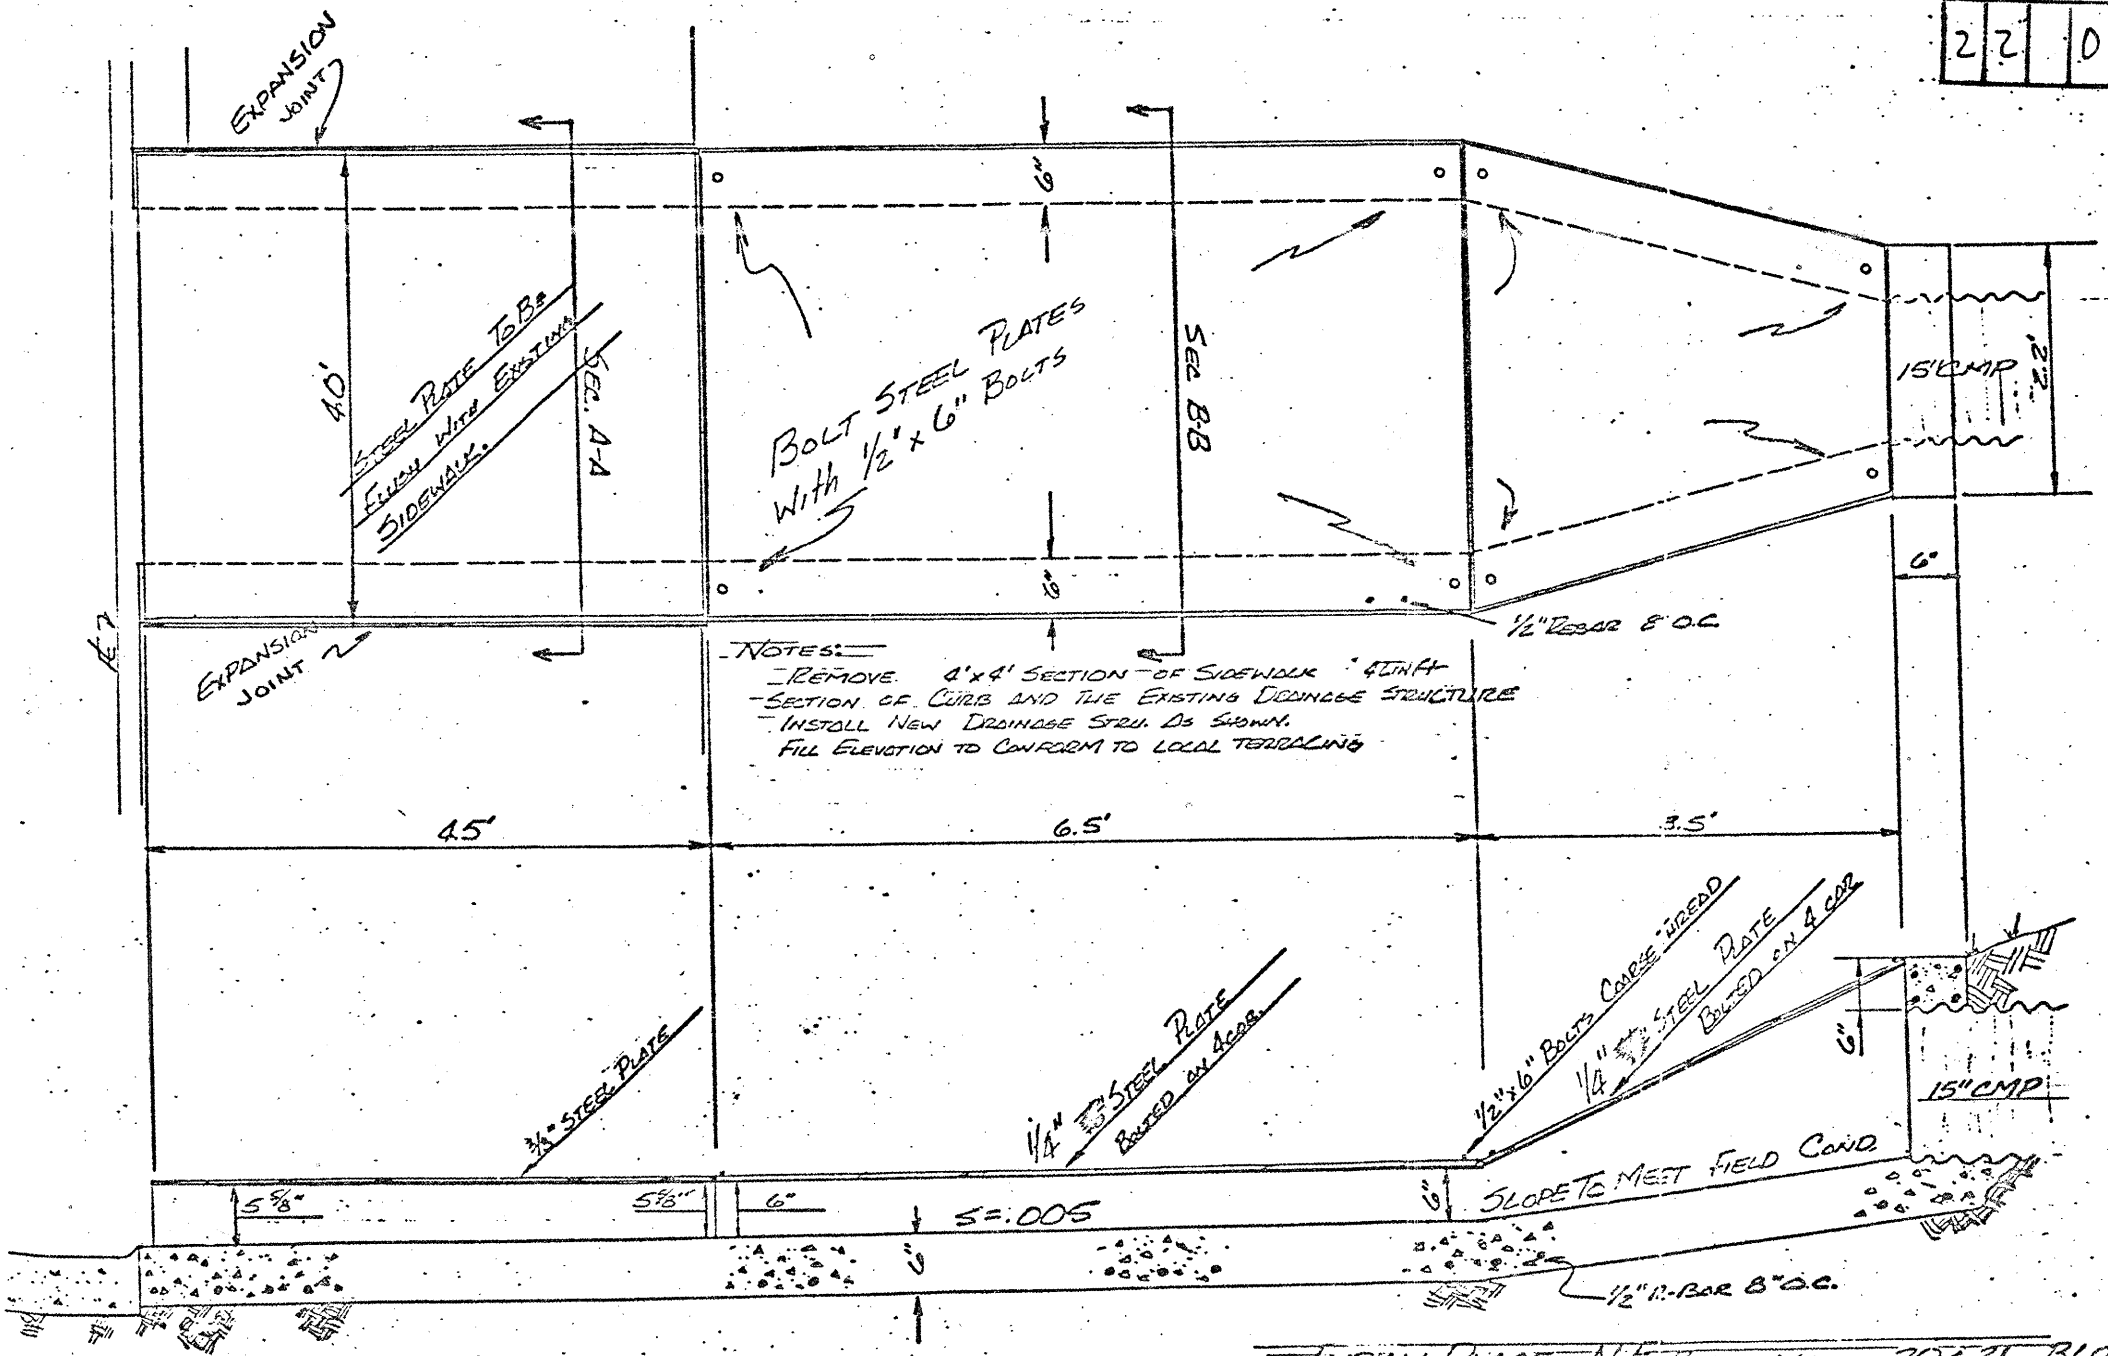


1	2	3	4	5	6	7	8	9	10	11	12	13	14	15	16	17	18	19	20	21	22	23	24	25	26	27	28	29	30	31
22		008		0174						05									5822174											

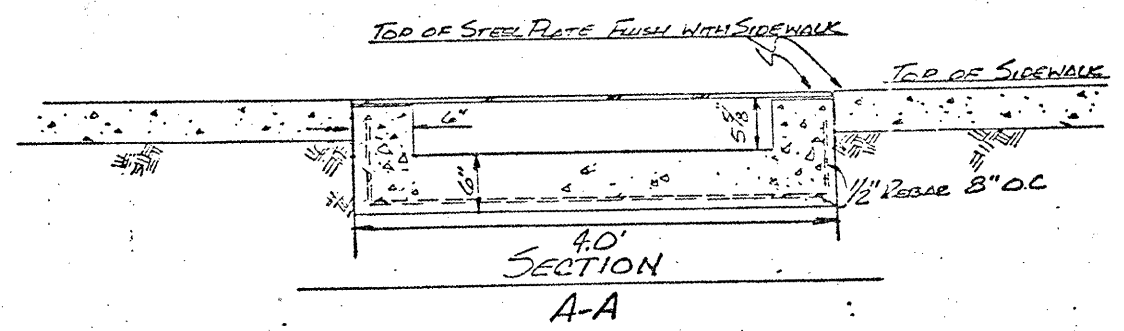

NOTES:
 - REMOVE 4'x4' SECTION OF SIDEWALK 4" DIA
 - SECTION OF CURB AND THE EXISTING DRAINAGE STRUCTURE
 - INSTALL NEW DRAINAGE STR. AS SHOWN.
 - FILL ELEVATION TO CONFORM TO LOCAL TERRACING

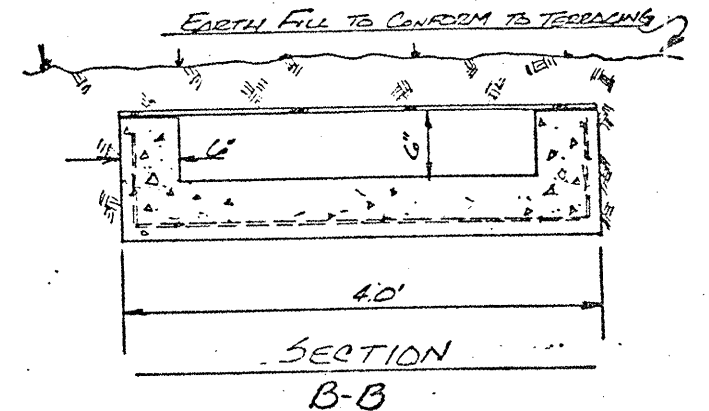

CONC: $6.5 \times 4 \times .5 \div 27 = .5$
 $4.0 \times 4.5 \times .5 \div 27 = .3$
 $3.0 \times 3.5 \times .5 \div 27 = .2$
 $.5 \times 2.0 \times 2.2 \div 27 = .1$
 $2 \times 10.5 \times .5 \times .5 \div 27 = .2$
 $2 \times 3.5 \times 1.4 \times .5 \div 27 = .2$

1.5 CUYDS

INDIAN PLACE N.E. BETWEEN LOTS 20 & 21 BLOCK 20

CITY OF ALBUQUERQUE PUBLIC WORKS DEPARTMENT ENGINEERING DIVISION					
TITLE DRAINAGE STRUCTURE REPLACEMENT INDIAN PLACE N.E.					
SUBMITTED BY	DATE	TITLE	APPROVED BY	DATE	PRELIMINARY DRWG.
DESIGNED BY	DATE	TITLE	APPROVED BY	DATE	CONSTRUCTION DRWG.
DRAWN BY	DATE	TITLE	APPROVED BY	DATE	AS BUILT DRWG.
CHECKED BY	DATE	TITLE	APPROVED BY	DATE	FILE NO.
REV. BY	DATE	TITLE	APPROVED BY	DATE	NOTES
					55-B-70