

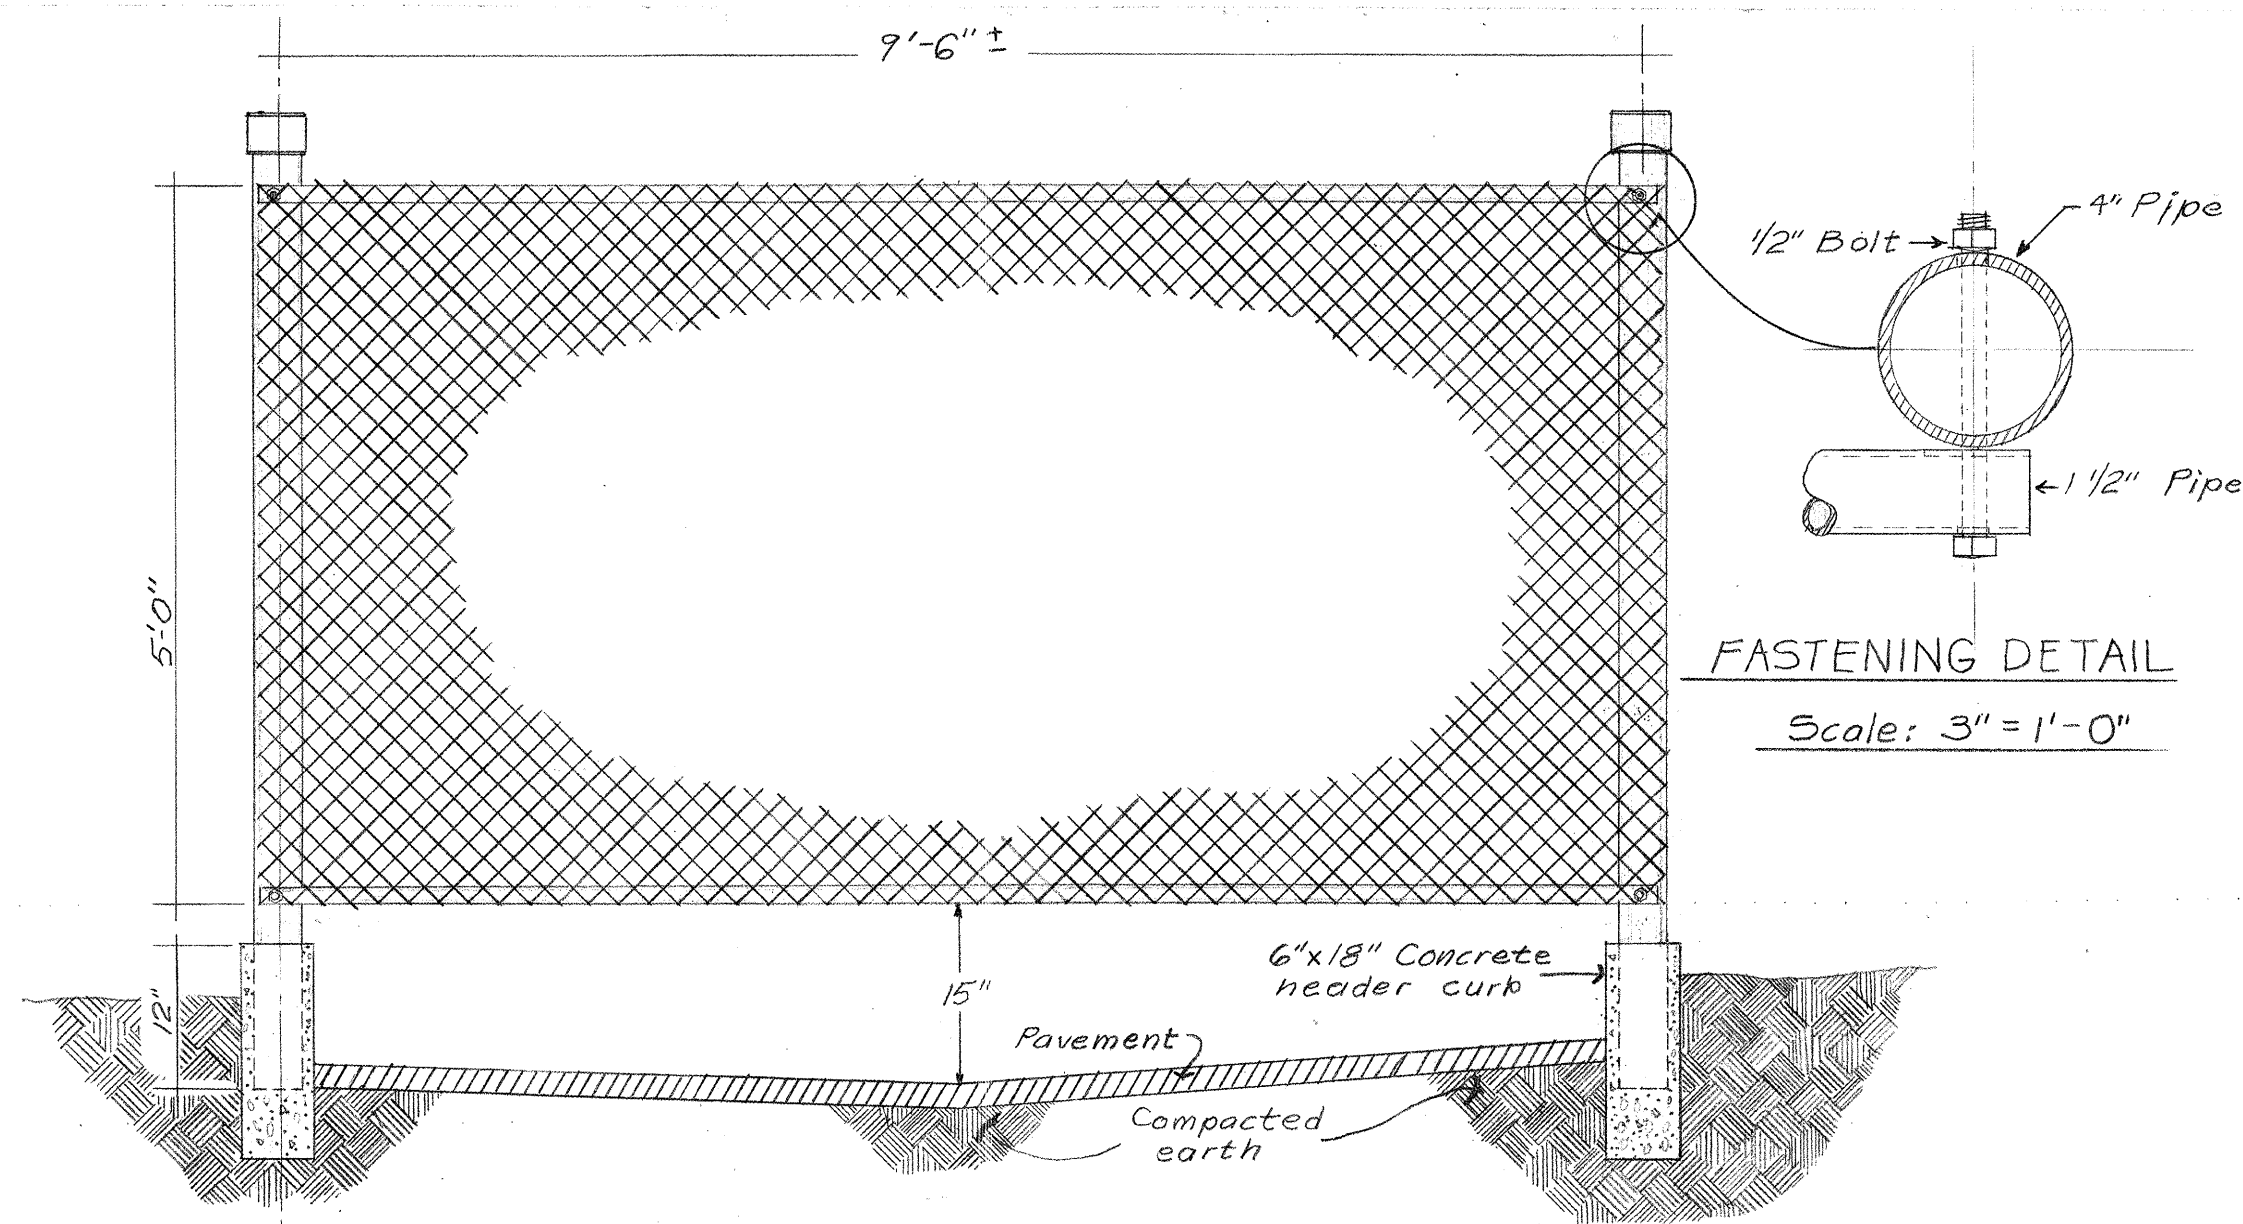


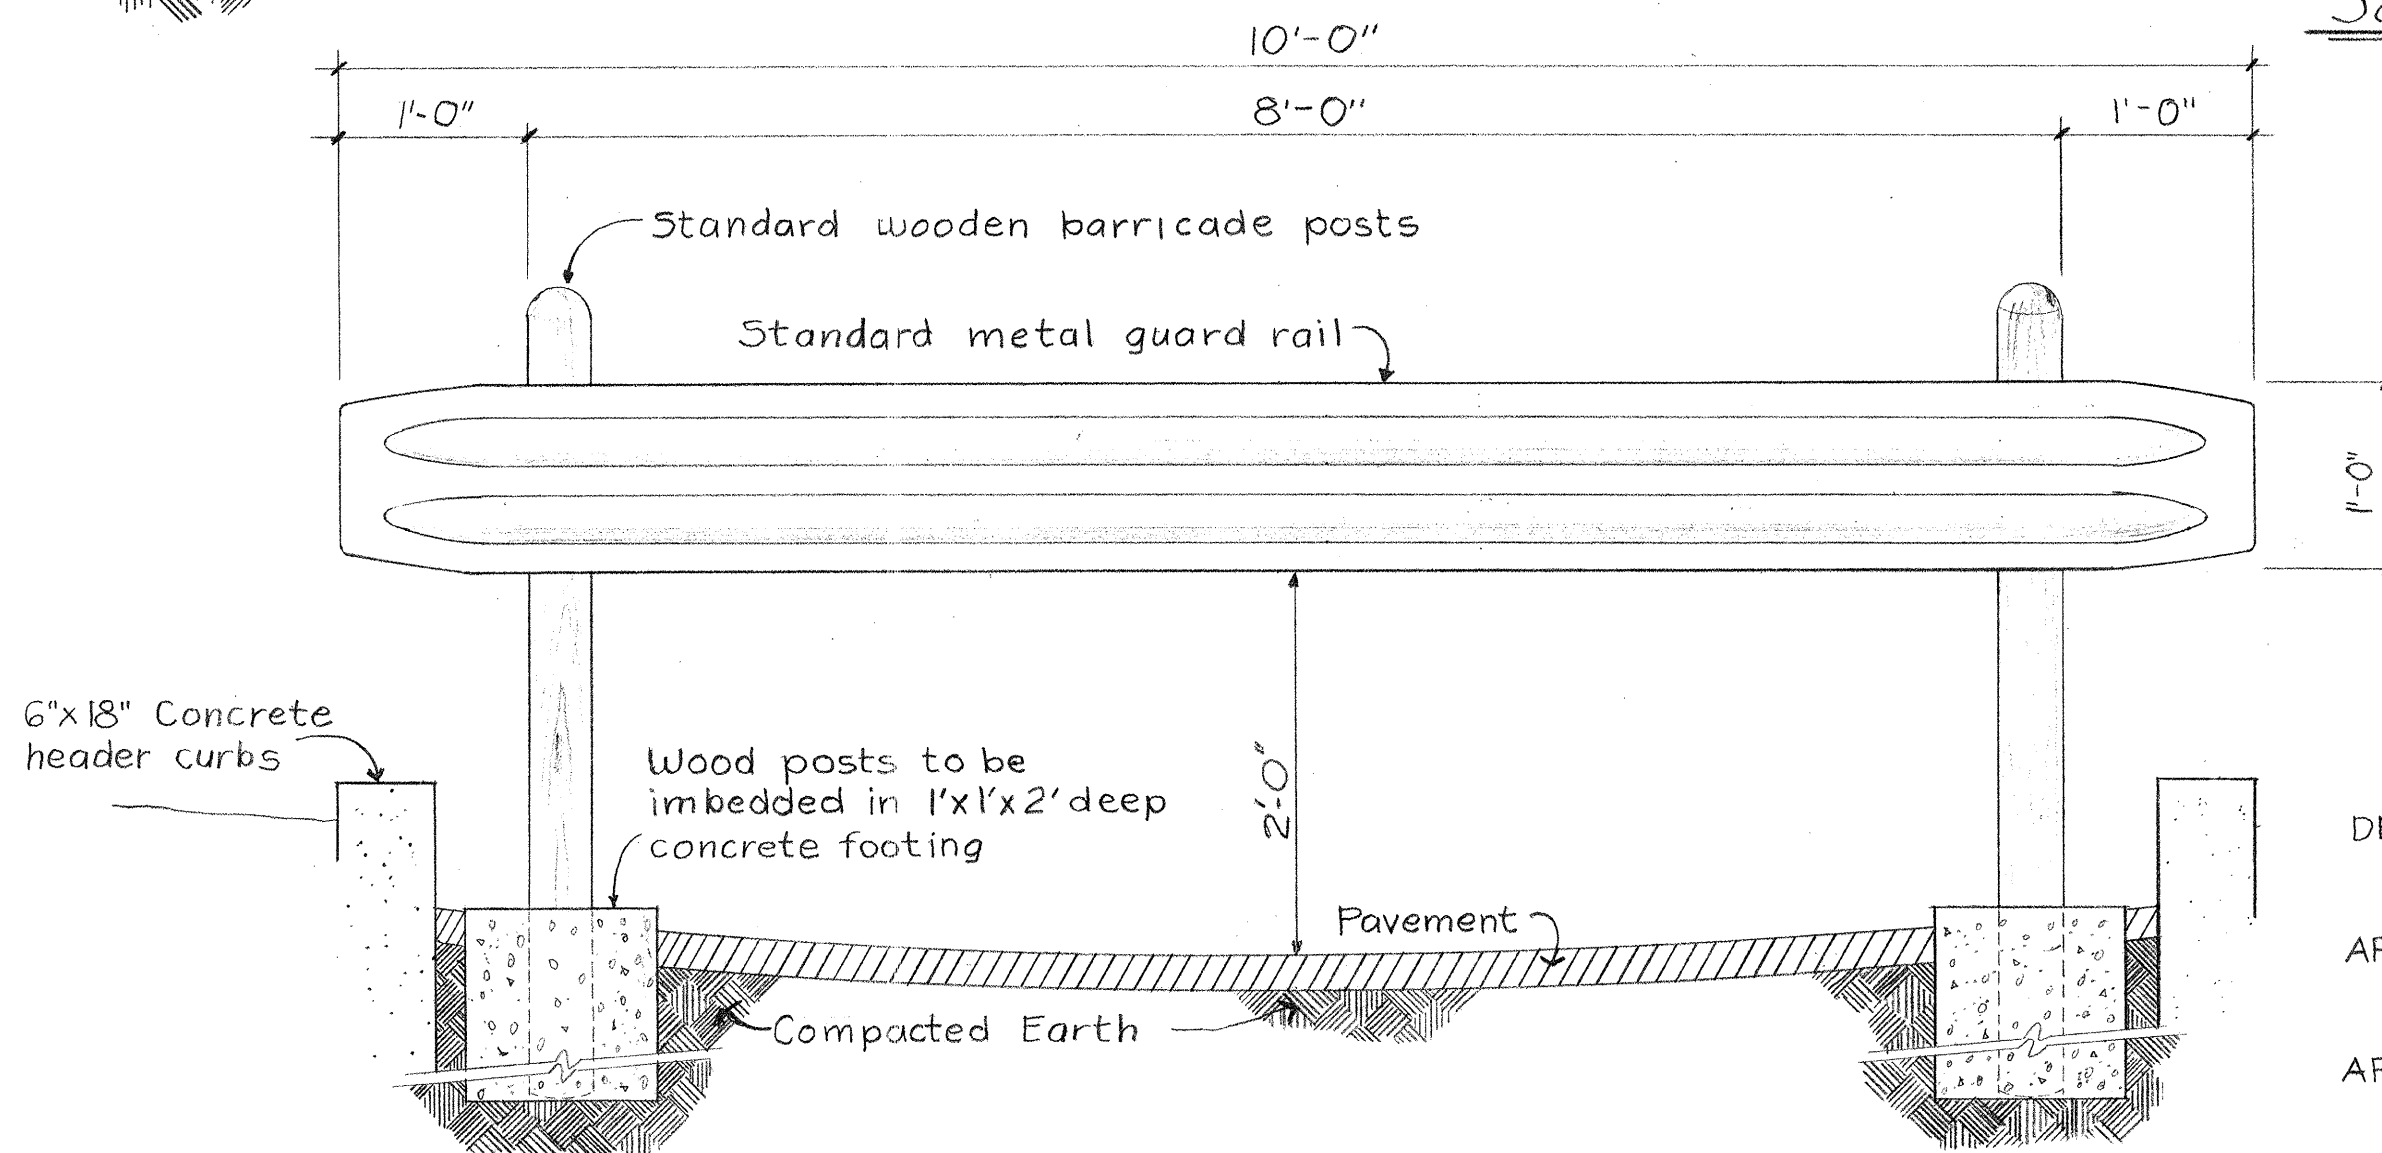


CHAIN LINK FENCE DETAIL Scale: 3/4" = 1'-0"

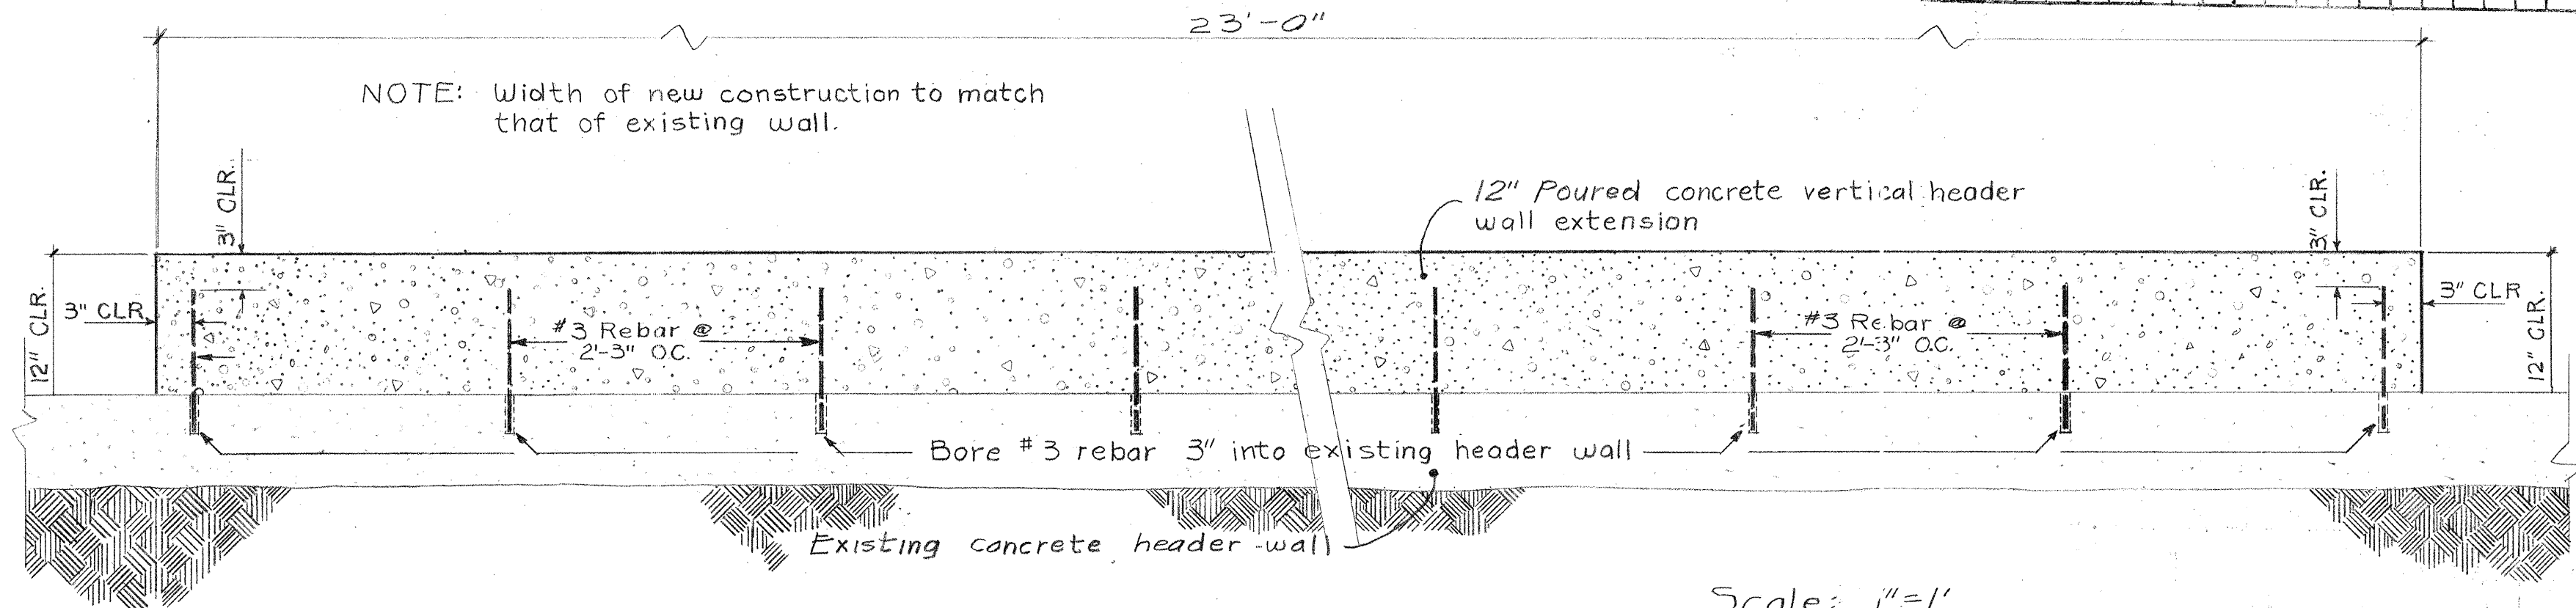

STD. GUARD RAIL DETAIL Scale: 1" = 1'-0"

EST. NO. 55-13-74
Map No. G-21

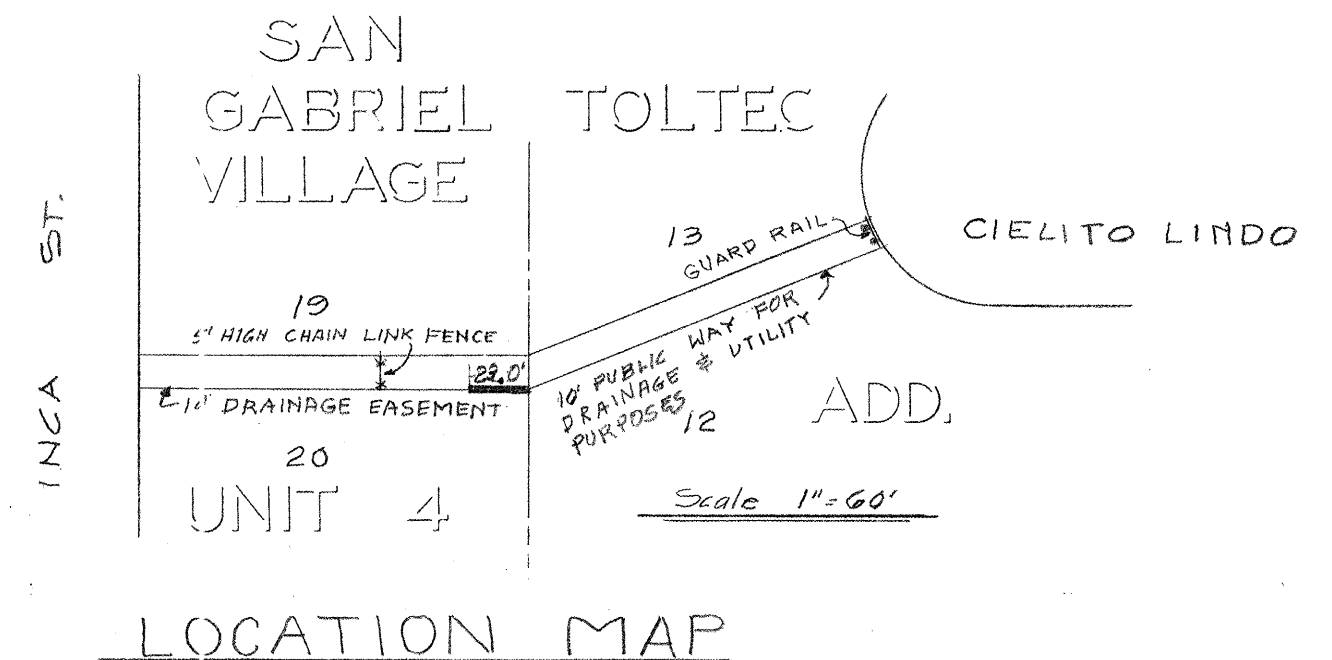

1	2	3	4	5	6	7	8	9	10	11	12	13	14	15	16	17	18	19	20	21	22	23	24	25	26	27	28	29	30	31
22	01	3	01	7	4																									

Scale: 1" = 1'

GENERAL NOTES

- ① Chain link fence to be located 76' from the east flowline of curb on Inca St.
- ② Drill 4" pipe into existing header curb; re-form & pour if curb is badly damaged.
- ③ Traffic Engineer to be informed when installation is completed so that 'DEAD END' sign can be posted.
- ④ Do not extend ends of guard rail beyond limits of easement width.

DESIGNED BY Celia S. Tomlinson
CIVIL ENGINEER-DESIGN

APPROVED BY JK Kieck
ASST. CITY ENGINEER-DESIGN

APPROVED BY [Signature]
CITY ENGINEER

6/17/74
DATE


19 JUN 74
DATE

DATE

TL5-6/74

55-13-74

FREWAY - OLD TOWN LIMITED

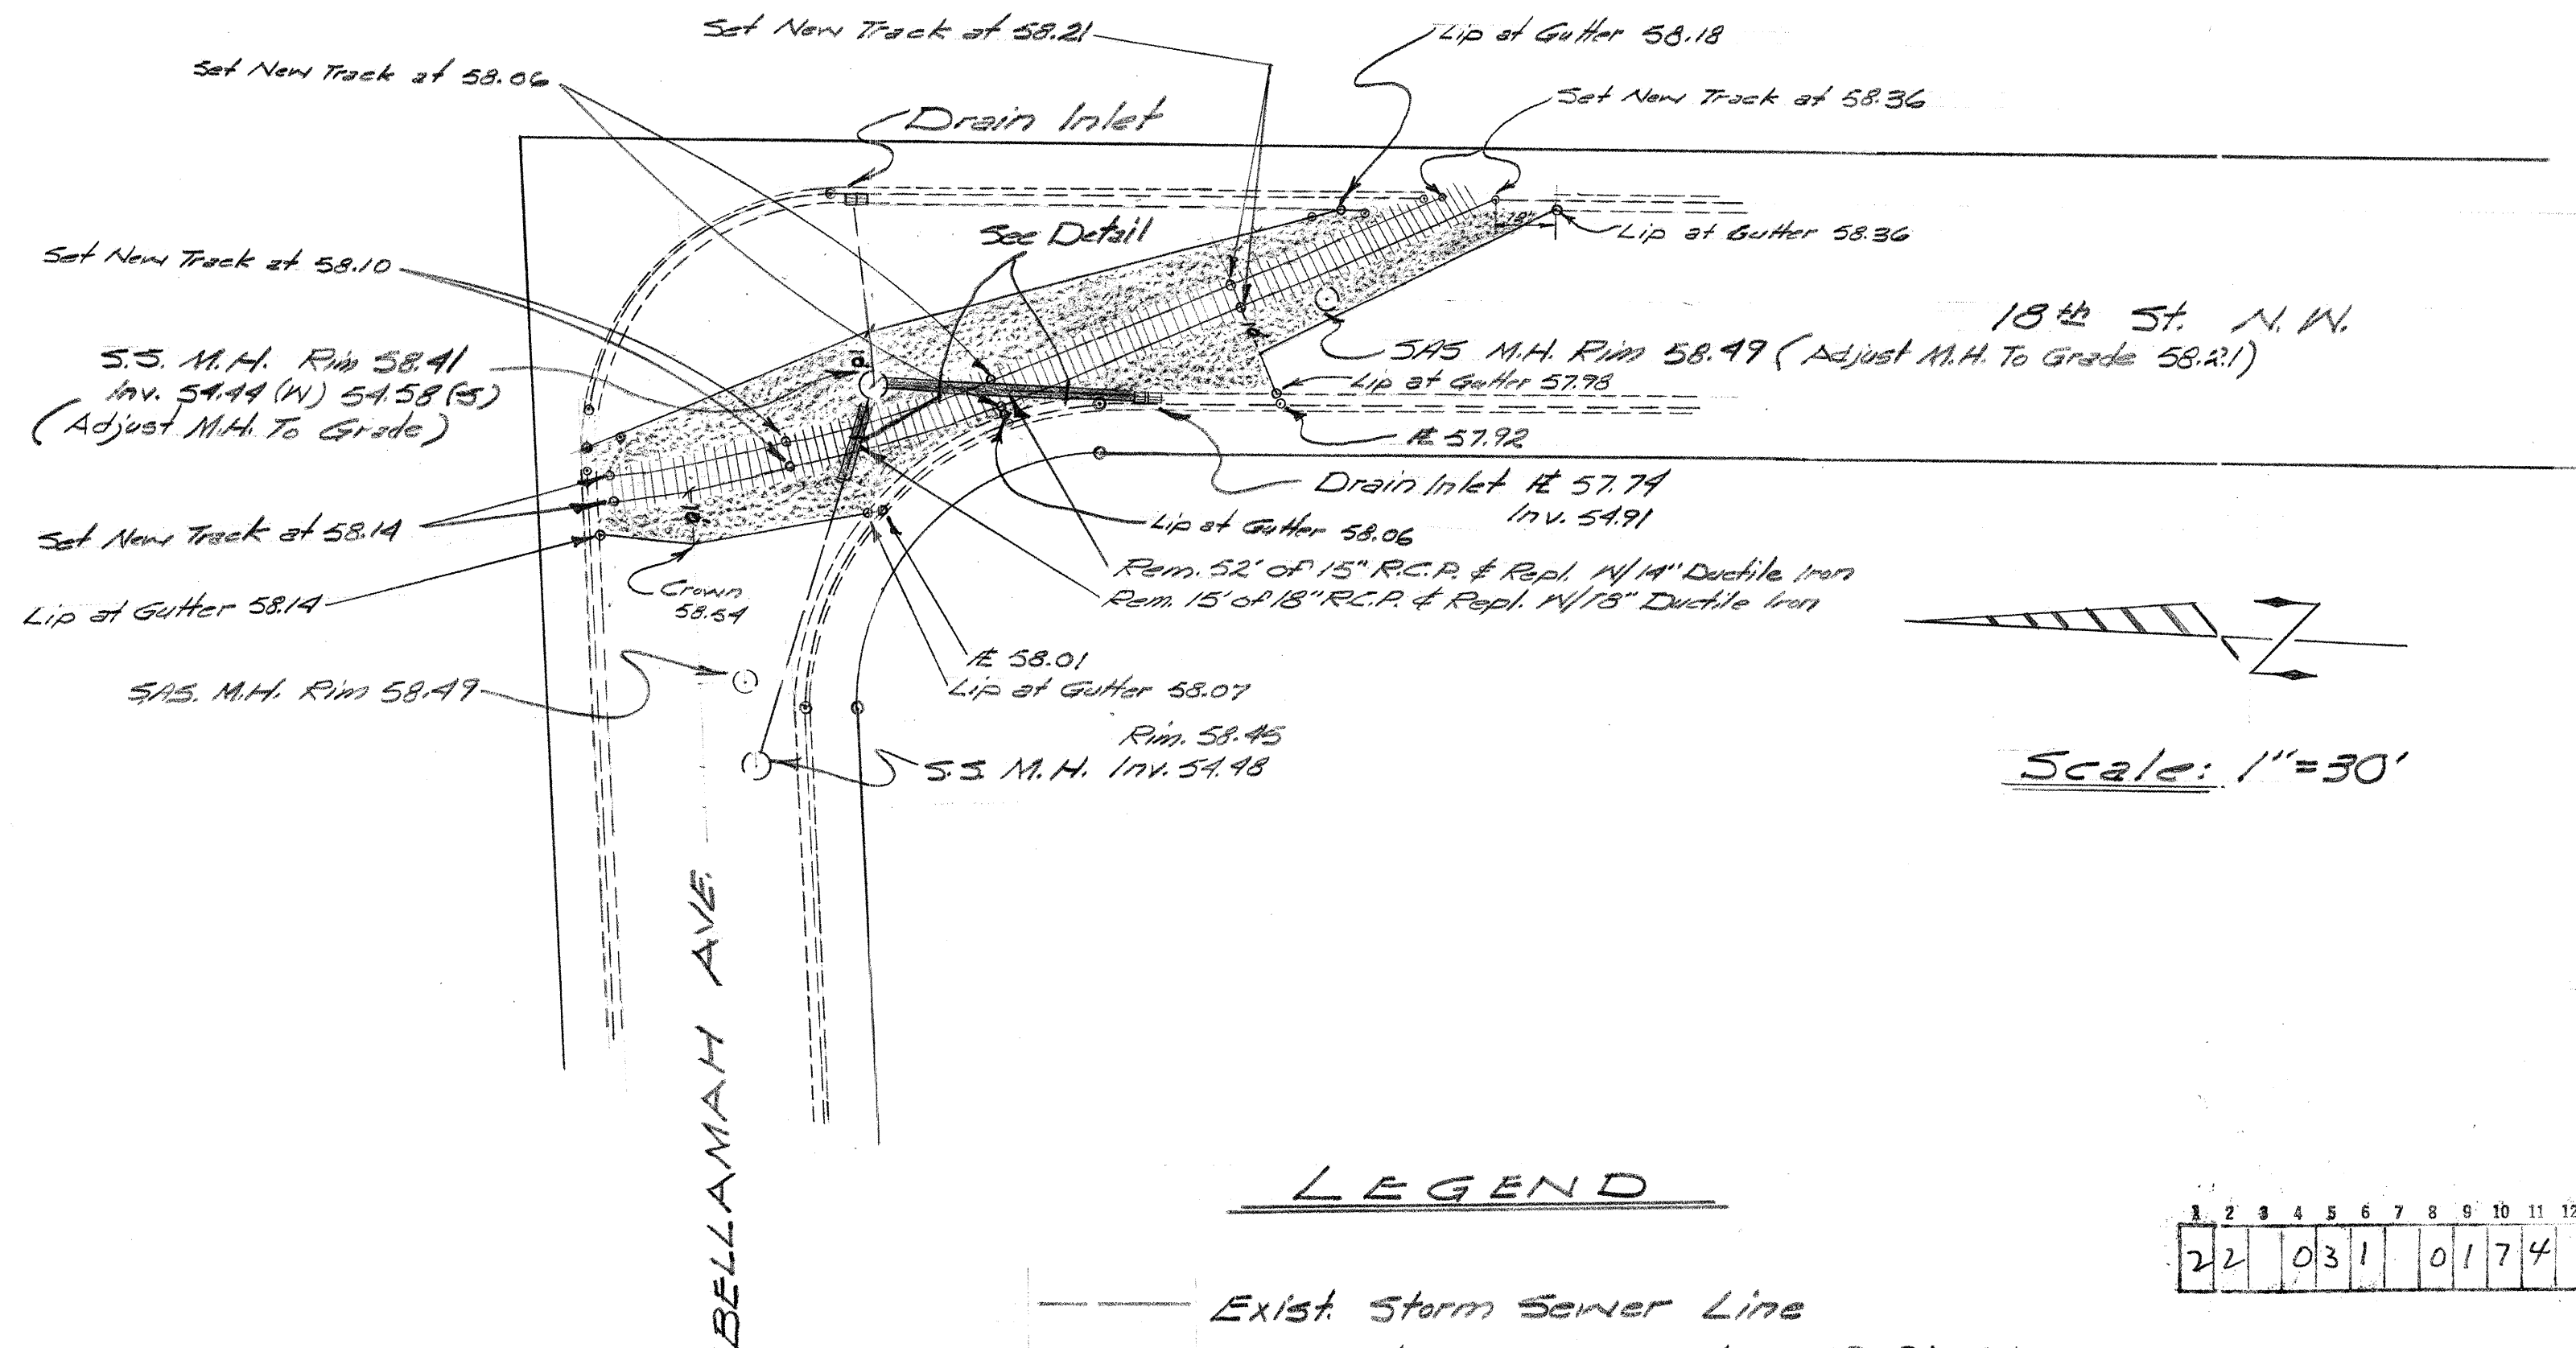

Est. No. 55-31-74
Map No. J-13


LEGEND

- Exist. Storm Sewer Line
- New Storm Sewer Line SS 31-74
- Paving Removal & Replacement P103-74

1	2	3	4	5	6	7	8	9	10	11	12	13	14	15	16	17	18	19	20	21	22	23	24	25	26	27	28	29	30		
22		03	1					0	1	7	4				0	1									5	8	1	3	1	7	5

GENERAL NOTES

- B.M. East B.B. Fire Hydrant 200'± South of Bellamah & 18th St. N.W. Elev. 4962.10
- The Applicant Or Developer Will Be Responsible For Repair Or Replacement Of All Curb And Gutter Which Was Damaged After Approval By The City Engineer Or Work Completed By The Contractor.

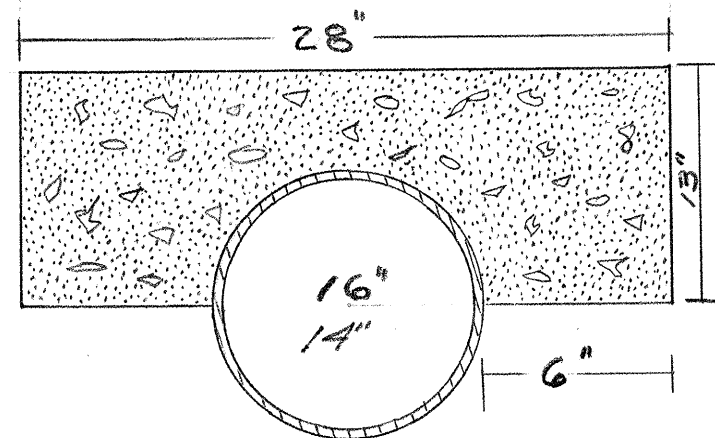

DETAIL CONC. COVER No Scale

NOTE: 25' Conc. Cover 16" & 14" Ductile Iron Pipe.

NO.	DATE	REMARKS	RECORDED BY
REVISIONS			
CITY OF ALBUQUERQUE PUBLIC WORKS DEPARTMENT ENGINEERING DIVISION			
TITLE <u>FREWAY-OLD TOWN LIMITED</u> <u>On Bellamah & 18th Storm Sewer Rem. & Repl.</u>			
DESIGNED BY <u>C. W. S.</u>	DRAWN BY <u>P. G. G.</u>	AS BUILT	
TITLE <u>Des. Eng.</u>	TITLE <u>Drawn</u>	SUBMITTED BY	
DATE <u>11/18/74</u>	DATE <u>11/14/74</u>	TITLE	
APPROVAL		DATE	
ASS'T CITY ENGINEER	CITY ENGINEER	RECORDED BY	
DATE <u>11/22/74</u>	DATE <u>11/22/74</u>	TITLE	
WATER ENGINEER	LIQUID WASTE ENGINEER	DATE	
DATE <u>12/2/74</u>	DATE <u>12/2/74</u>	SHEET NO. <u>1</u> OF <u>1</u> SHEETS	
DRAWING NUMBER		<u>55-31-74</u>	