

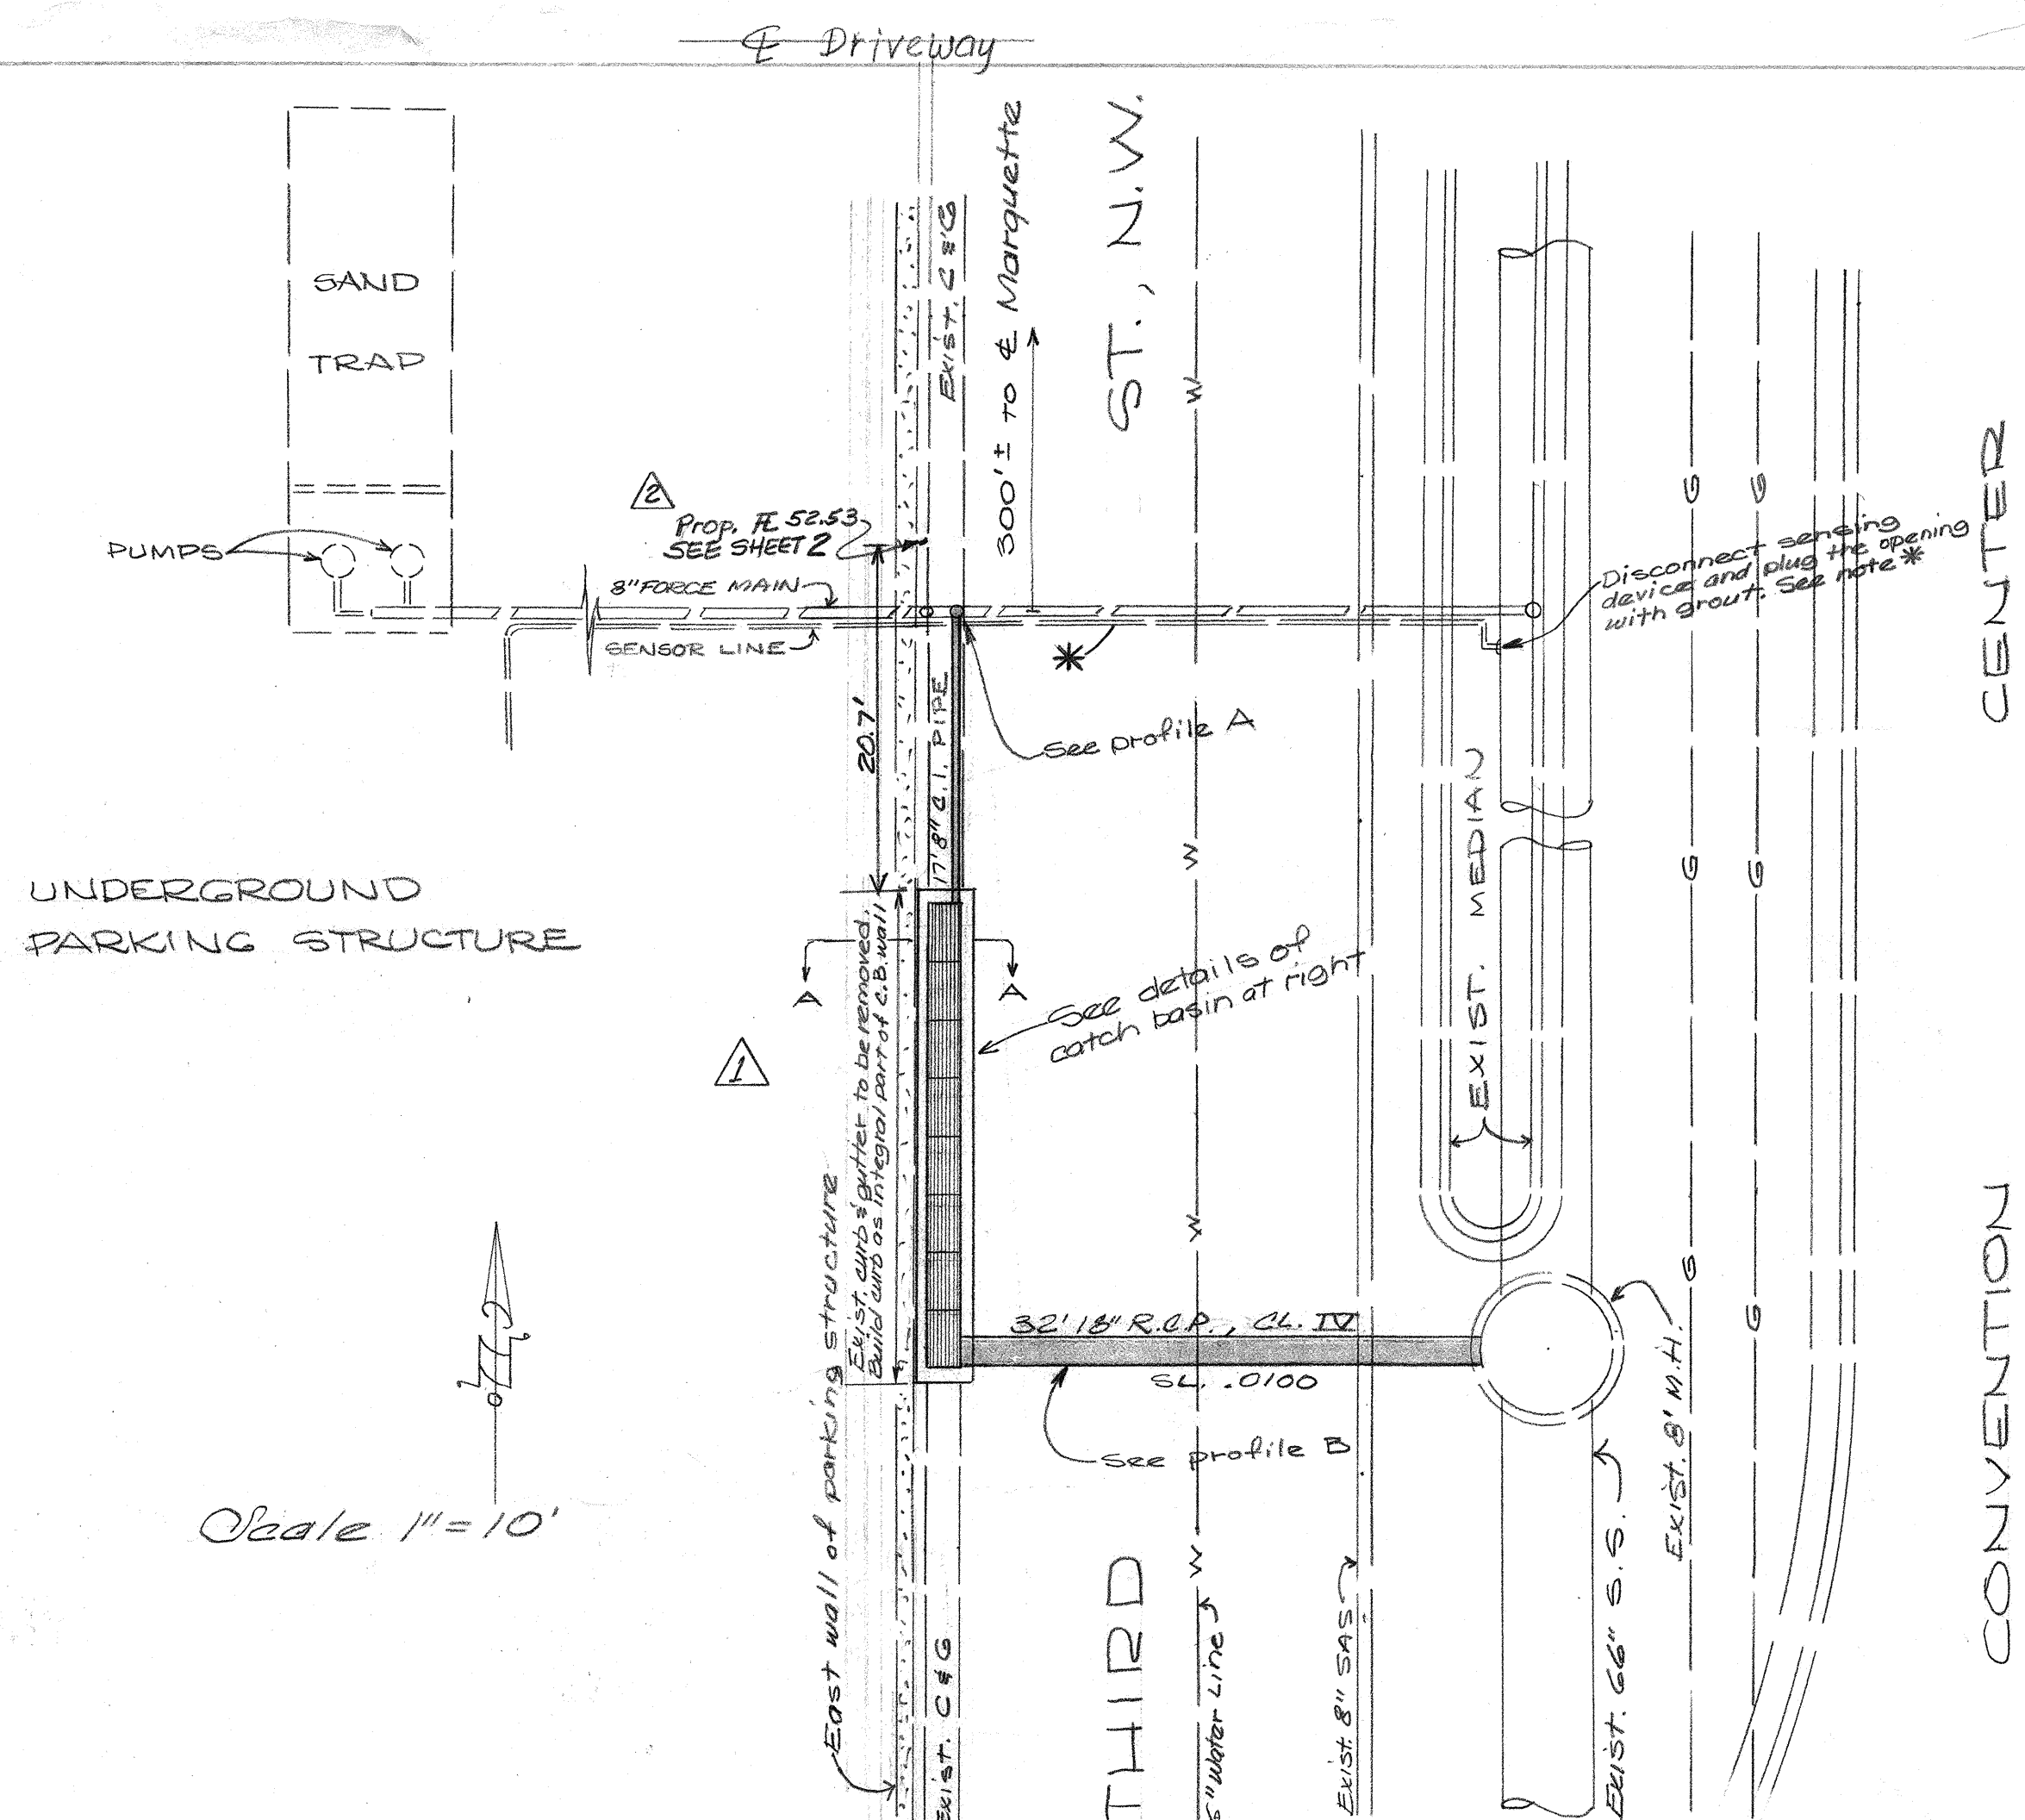


PLAN	DATE	BY	NO.
SURVEYED			
NOTED			
NOTE BOOK			
NO.			


PROFILE	DATE	BY	NO.
SURVEYED			
NOTED			
NOTE BOOK			
NO.			

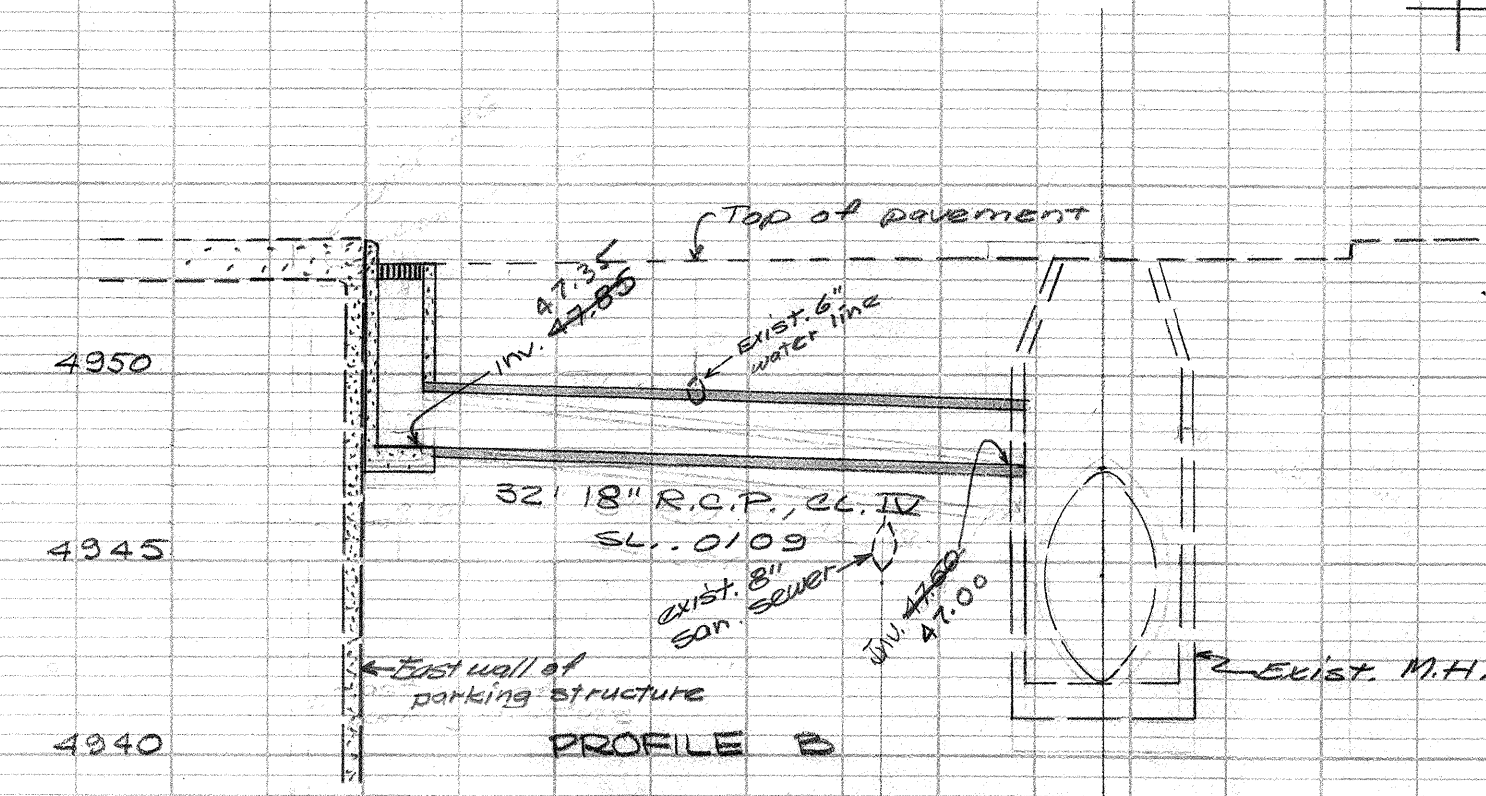


Scale 1"=10'

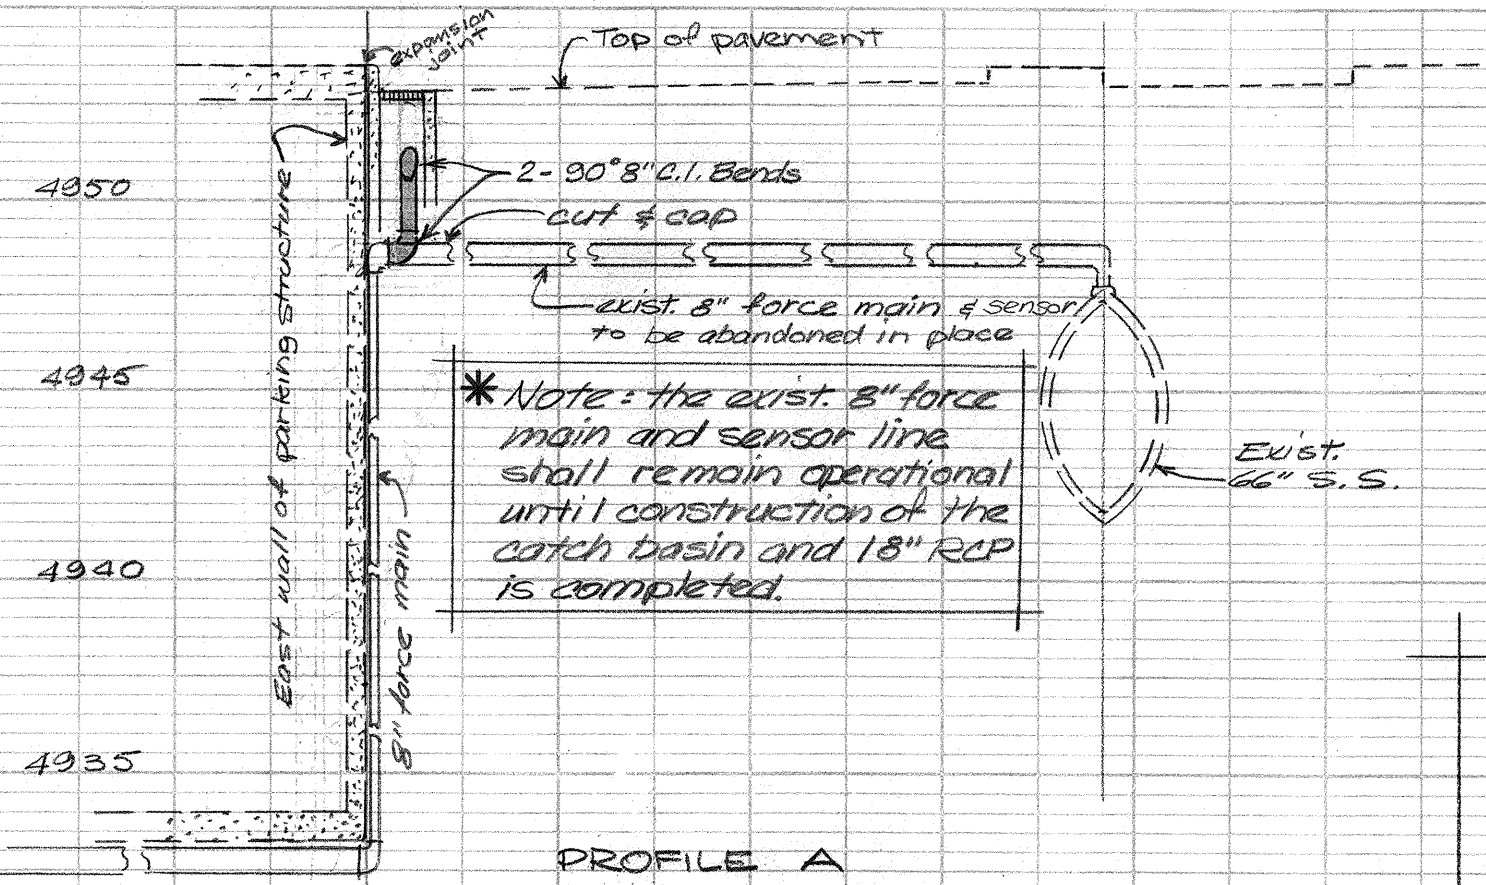


Note: prior to construction the water and sewer lines shall be exposed so that final adjustment in grades of catch basin invert and connecting outlet line can be established.

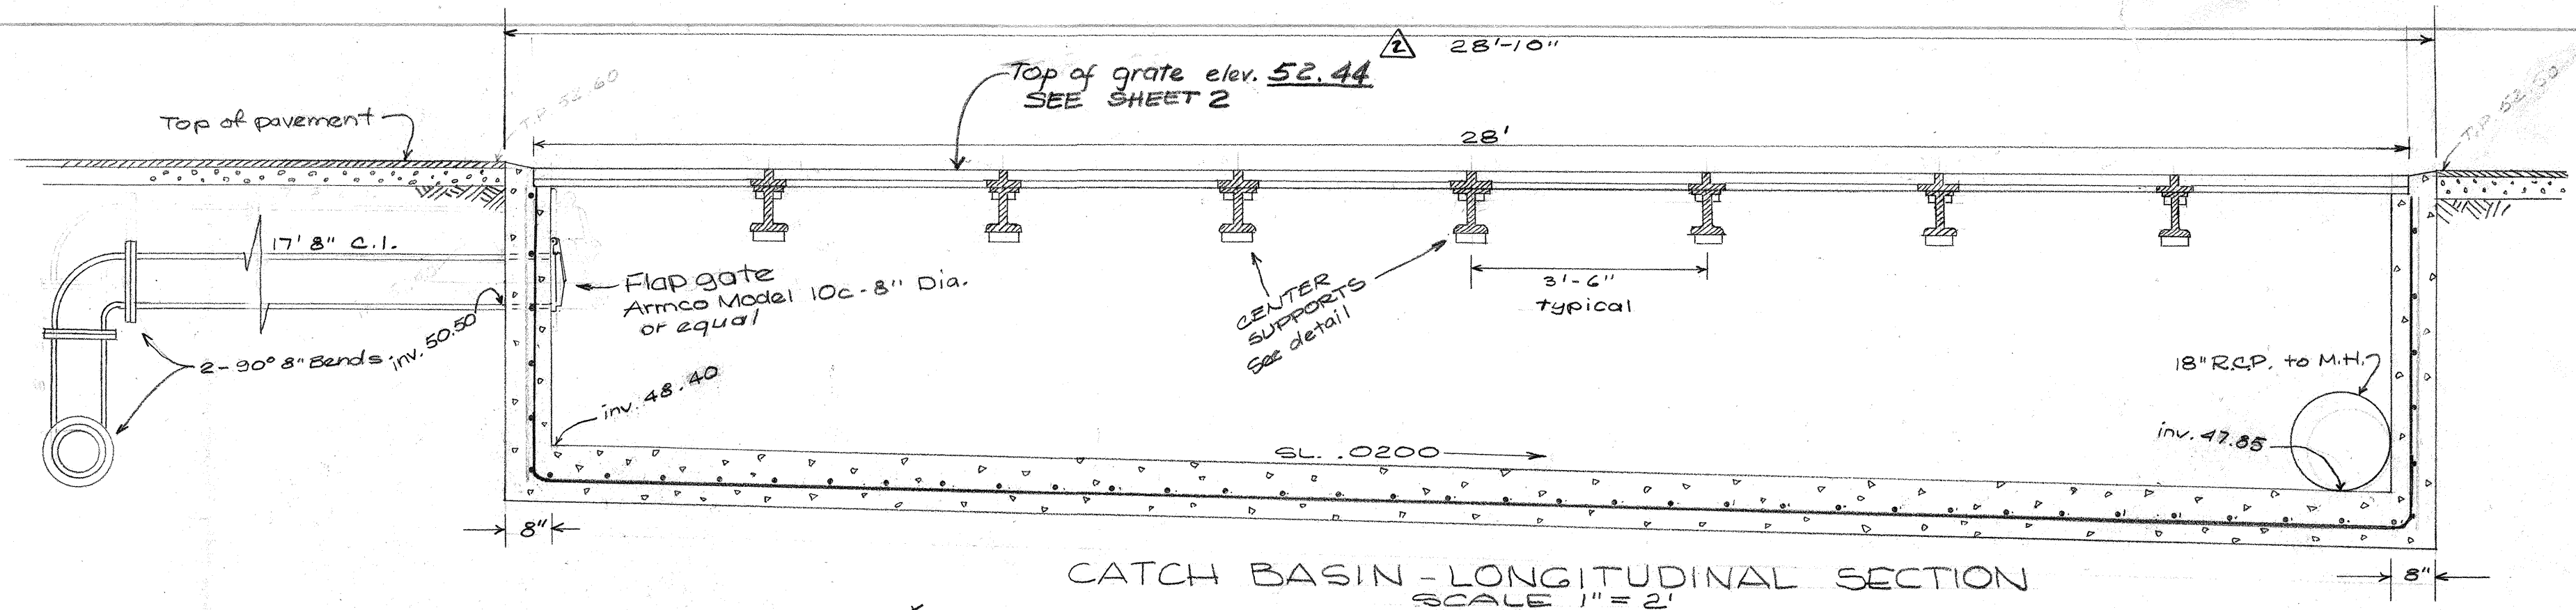

CATCH BASIN - LONGITUDINAL SECTION
SCALE 1"=2'

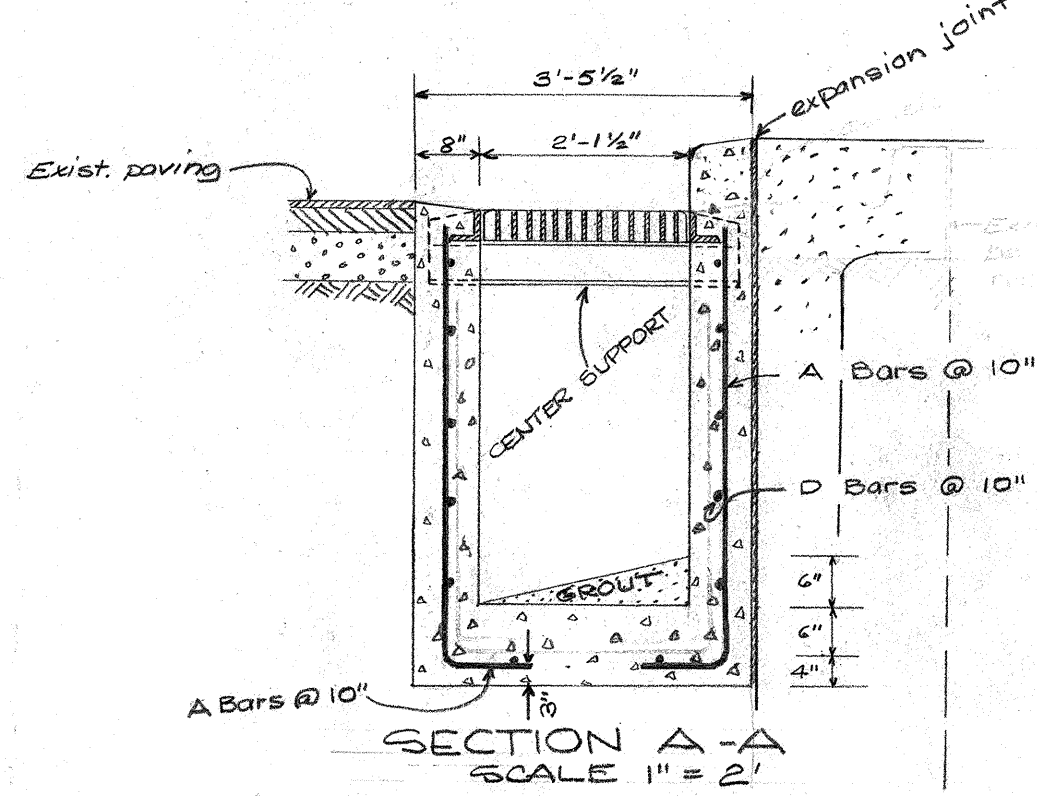


SECTION A-A
SCALE 1"=2'

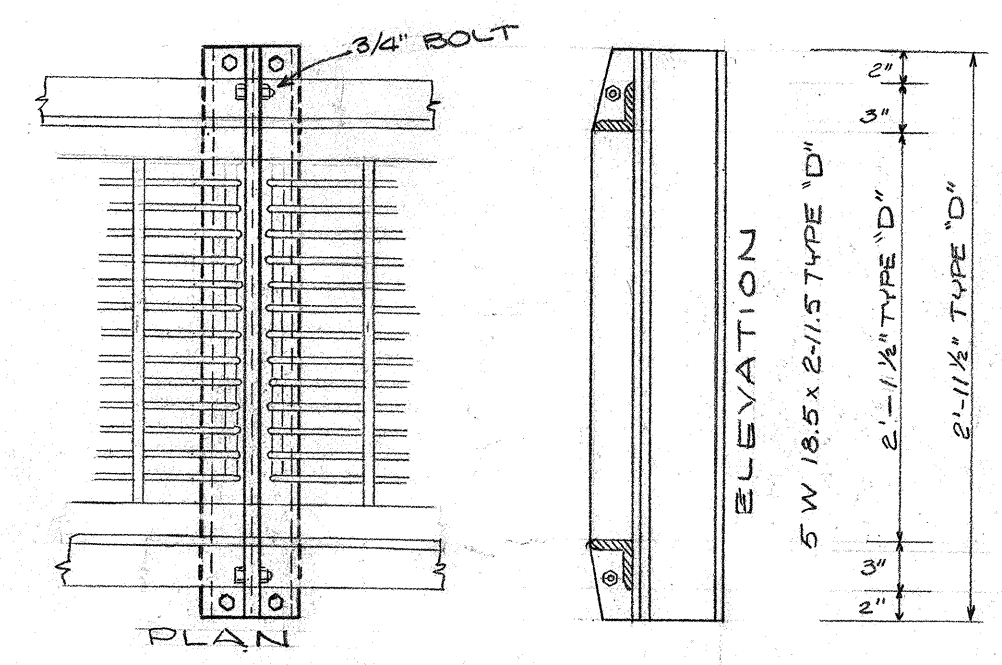

CENTER SUPPORT
SCALE 1"=1'

- NOTES:
1. Frame of grating and center support to be welded construction.
 2. After cleaning surface of scale, rust, etc., grating, frame and center support to be painted with one shop coat red lead (AASHO M72, TYPE III or IV). Two finish coats aluminum paint (AASHO M69).
 3. Contractor has option to use storm inlet grating equivalent to Inlet Type HV Bridge Decking OEA, or as approved by the City Engineer, in lieu of grating shown.

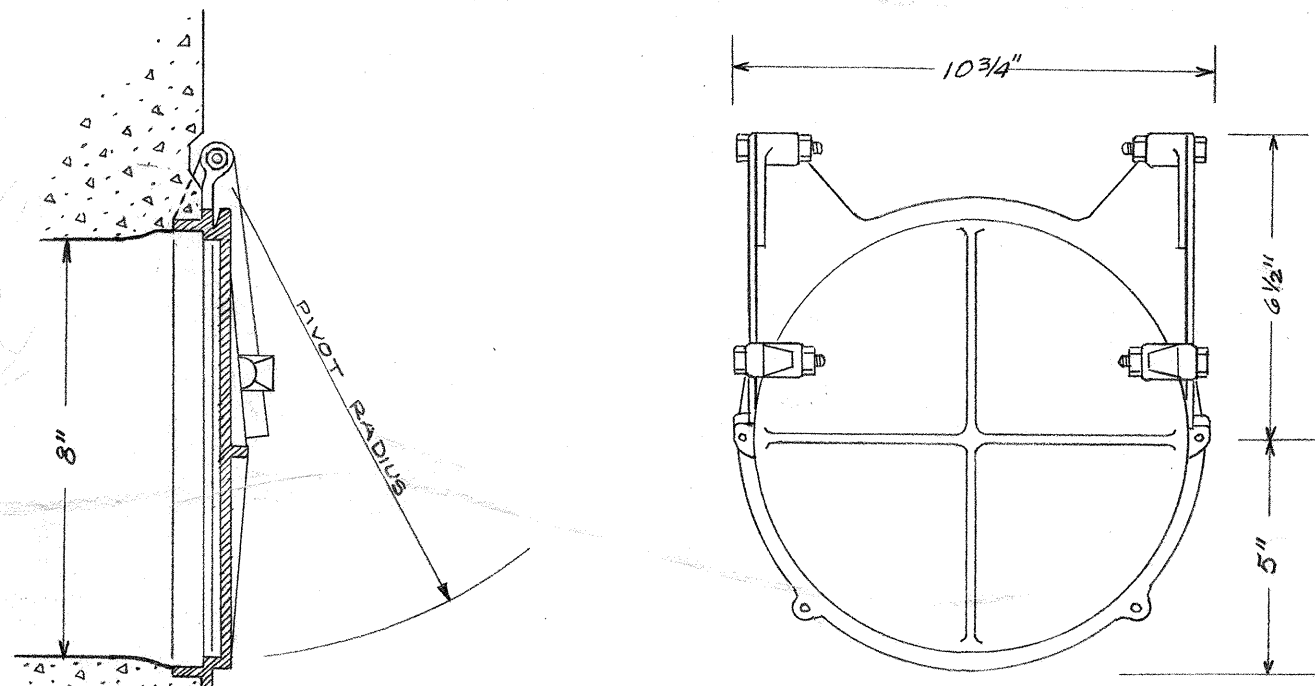

DETAIL OF FLAP GATE - Armco Model 10c 8" Dia. or equal
No scale

B.M. - 8 K-14 @ N.E. corner
Bernillo County Courthouse
EL. 4954.54

1	2	3	4	5	6	7	8	9	10	11	12	13	14	15	16	17	18	19	20	21	22	23	24	25	26	27	28	29	30	31
22	013	0175													16															5714175

Map No. K-14

1/24/75	Catch basin moved, note added	CT
8/10/75	Rev. Top of grate elev. Added sh. 21	CT
9/3/75	CONSTRUCTION AREA DEFINED	ME
NO.	DATE	REMARKS
REVISIONS		
CITY OF ALBUQUERQUE PUBLIC WORKS DEPARTMENT ENGINEERING DIVISION		
TITLE CATCH BASIN IN 309 ST. FOR CONVENTION CENTER PARKING GARAGE		
DESIGNED BY	DRAWN BY E. Emmert	AS BUILT
TITLE	TITLE	SUBMITTED BY
DATE	DATE	TITLE
APPROVAL		
ASS'T CITY ENGINEER	CITY ENGINEER	RECORDED BY
DATE	DATE	TITLE
DIRECTOR, DEPT. OF TRANS.	LIQUID WASTE ENGINEER	SHEET NO.
DATE	DATE	OF SHEETS
DRAWING NUMBER	GS-13-75	REV 3

PLAN	SURVEYED PLOTTED ALIGNMENT CHECKED RT. OF WAY CHECKED	BY	DATE
NODS BOOK NO.			

PROFILE	BY	DATE
SURVEYED		
PLOTTED		
NOTE BOOK		
GRADES CHECKED		
S. M.S. NOTED		
STRUCTURE NOTATIONS CH. 40		

1	2	3	4	5	6	7	8	9	10	11	12	13	14	15	16	17	18	19	20	21	22	23	24	25	26	27	28	29	30	31	
2	2		0	1	3		0	2	7	5				1	6									5	7		1	4	1	7	5

REV 3 SS-13-75 SHEET 2 OF 2