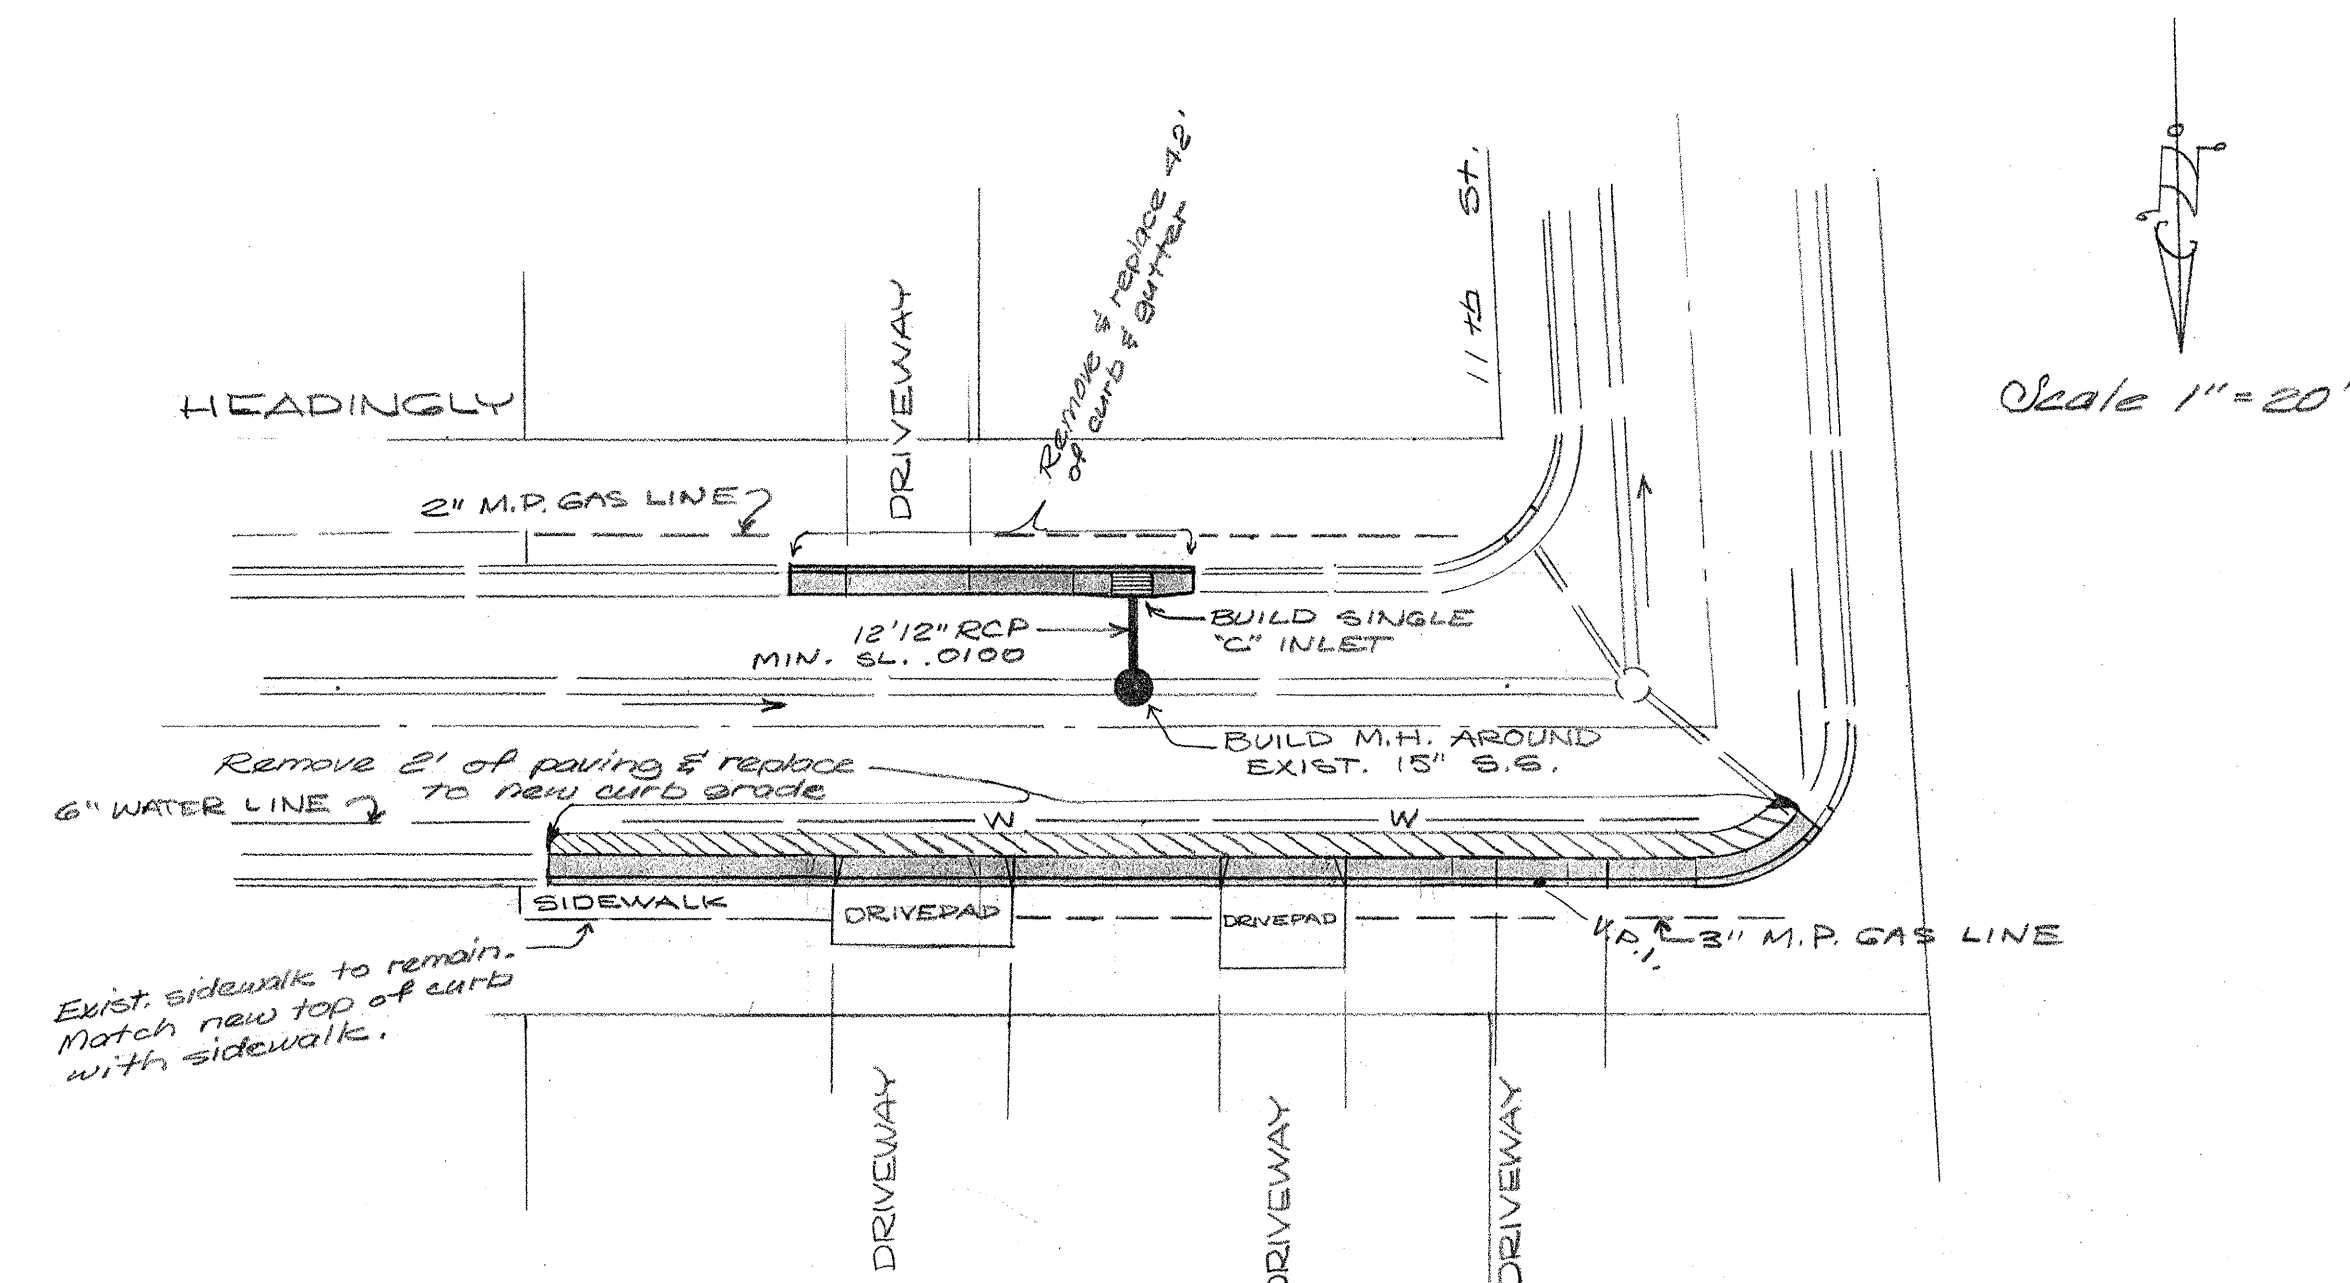


Map No. G-14 14			
NO.	DATE	REMARKS	RECORDED BY
REVISIONS			
CITY OF ALBUQUERQUE PUBLIC WORKS DEPARTMENT ENGINEERING DIVISION			
TITLE HEADINGLY AVE. E. OF 11TH ST. STORM SEWER INLET			
DESIGNED BY <i>Tomlinson</i>		DRAWN BY <i>E. Emmett</i>	
TITLE <i>C & P</i>		TITLE <i>Draftsman</i>	
DATE <i>12/74</i>		DATE <i>12/16/74</i>	
APPROVAL			
ASST. CITY ENGINEER <i>[Signature]</i>		CITY ENGINEER <i>[Signature]</i>	
DATE <i>12/20/74</i>		DATE <i>12-27-74</i>	
WATER ENGINEER		LIQUID WASTE ENGINEER	
		<i>Robert Plow</i>	
DATE		DATE <i>12/24/74</i>	
DRAWING NUMBER		SHEET NO. <i>1</i> OF <i>2</i> SHEETS	
SS-34-74			