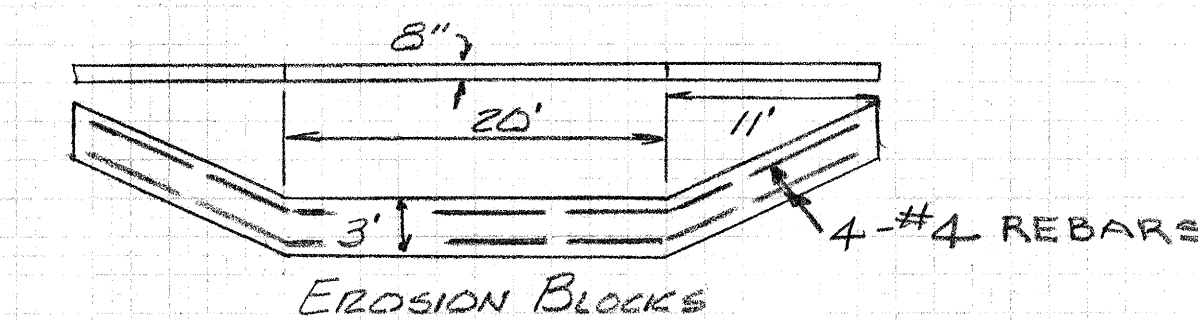
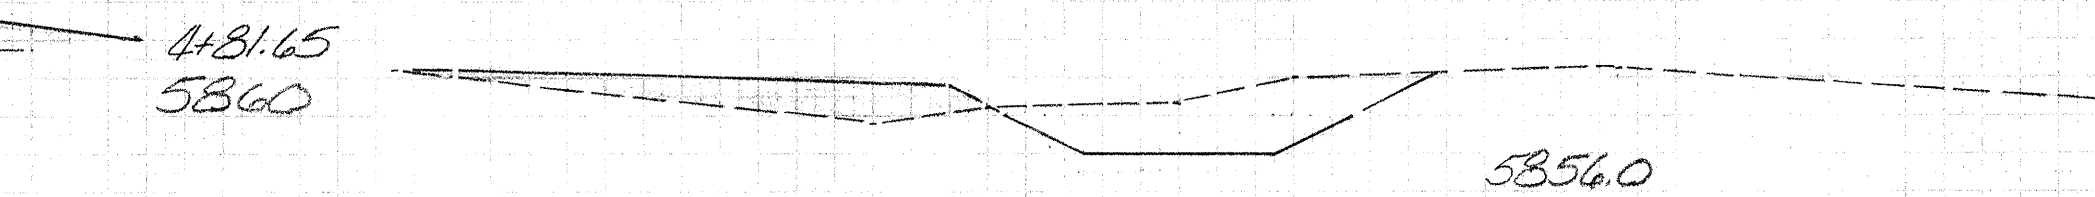
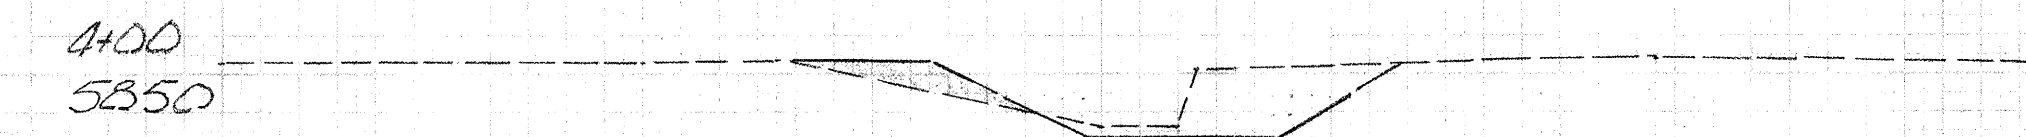
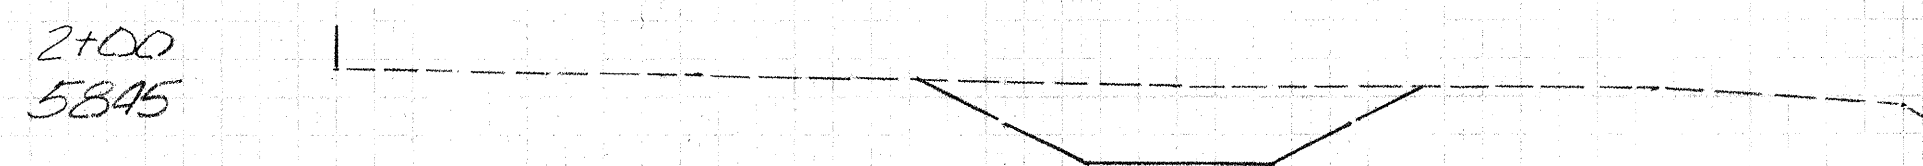
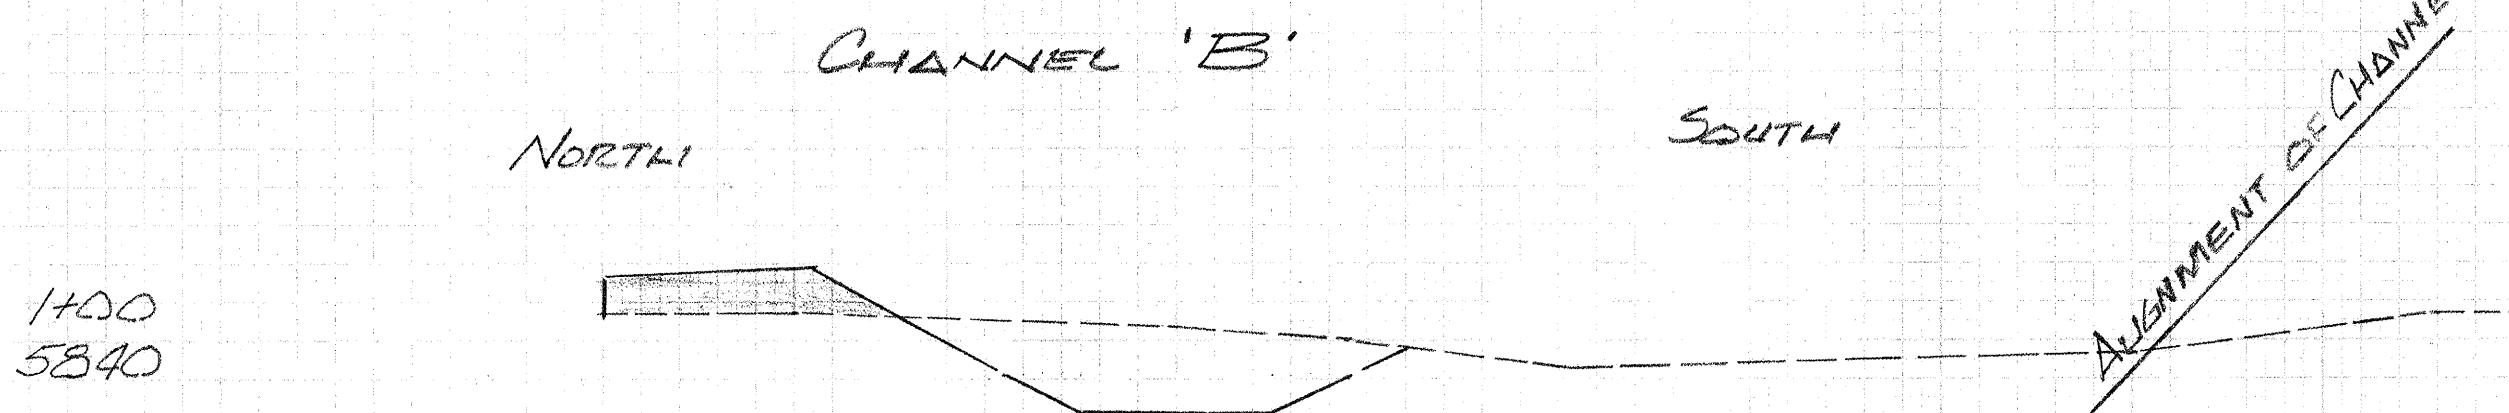
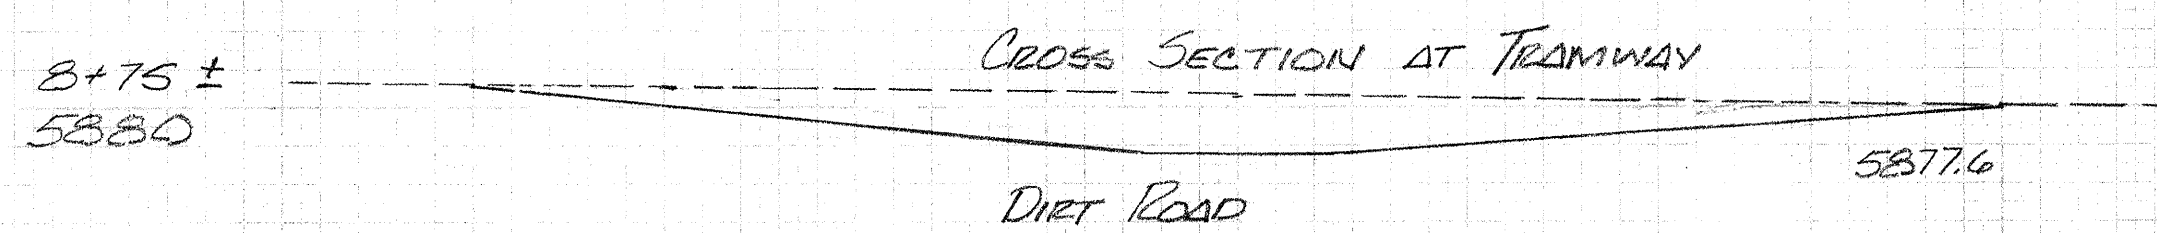
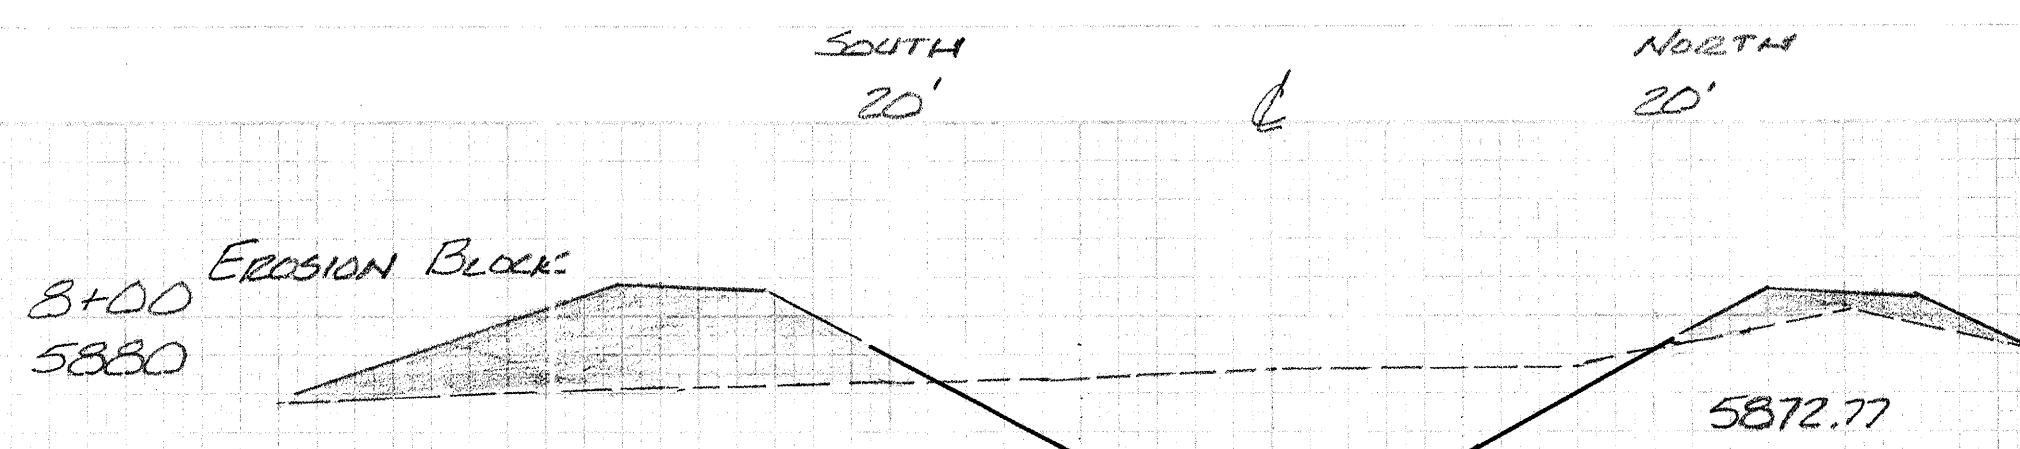
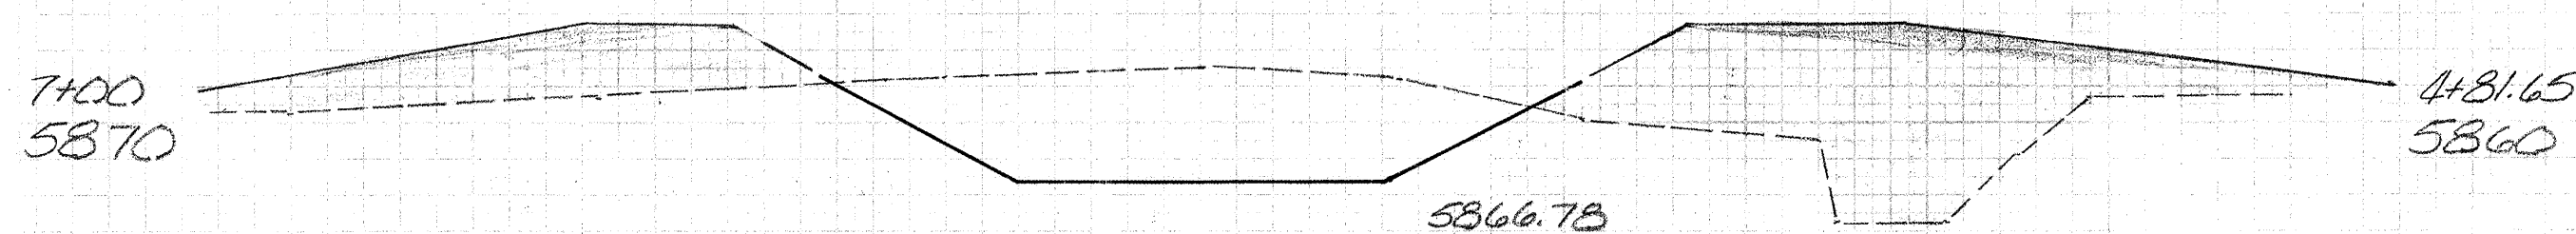
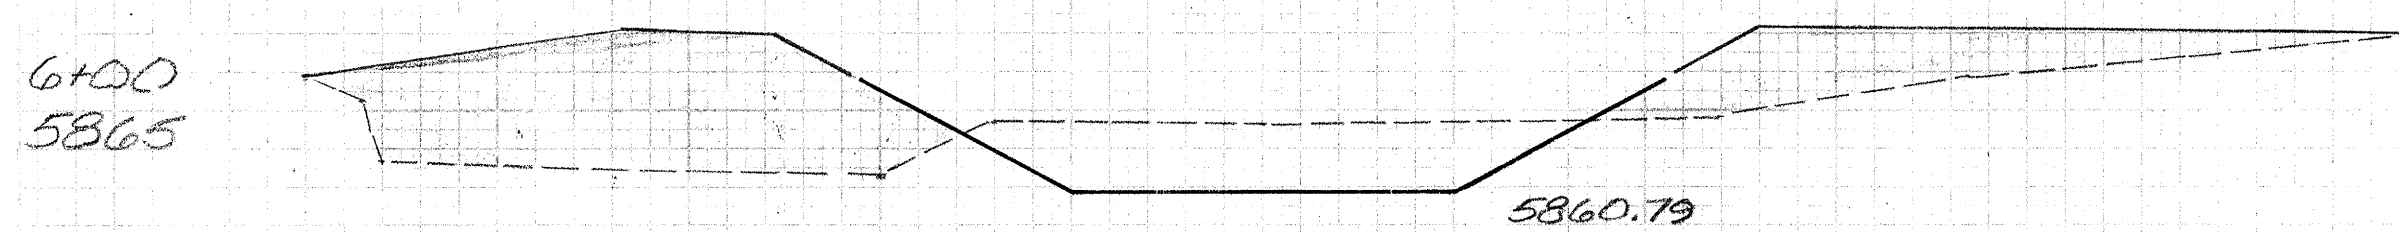
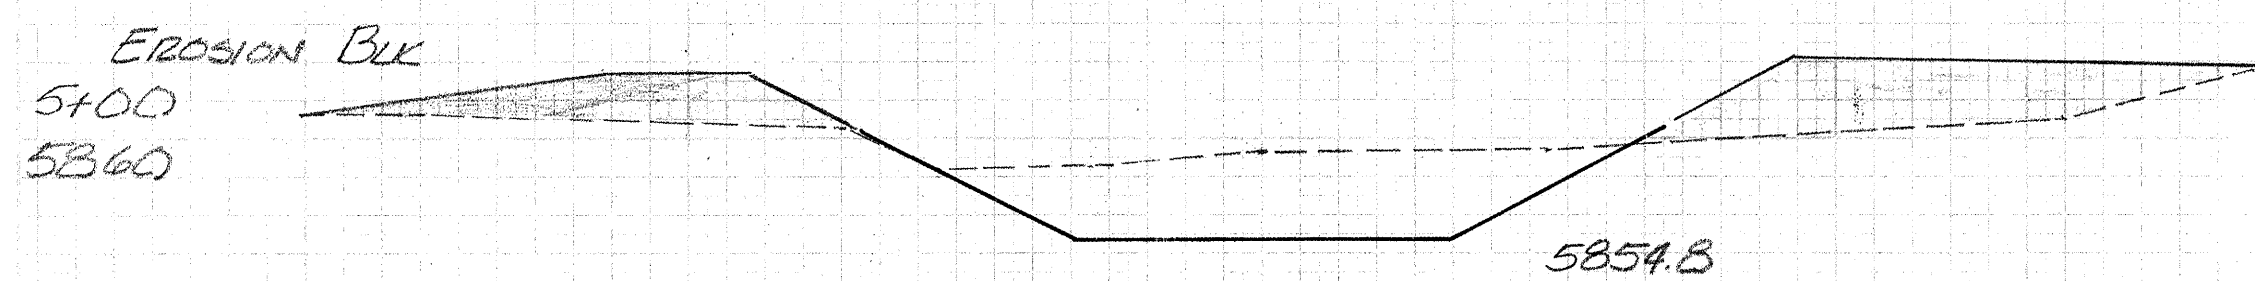
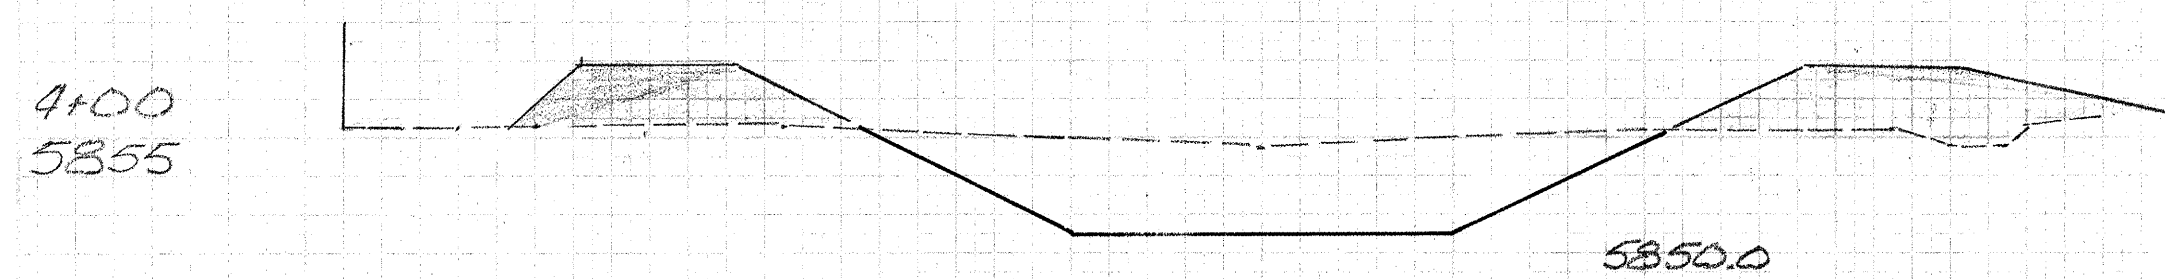
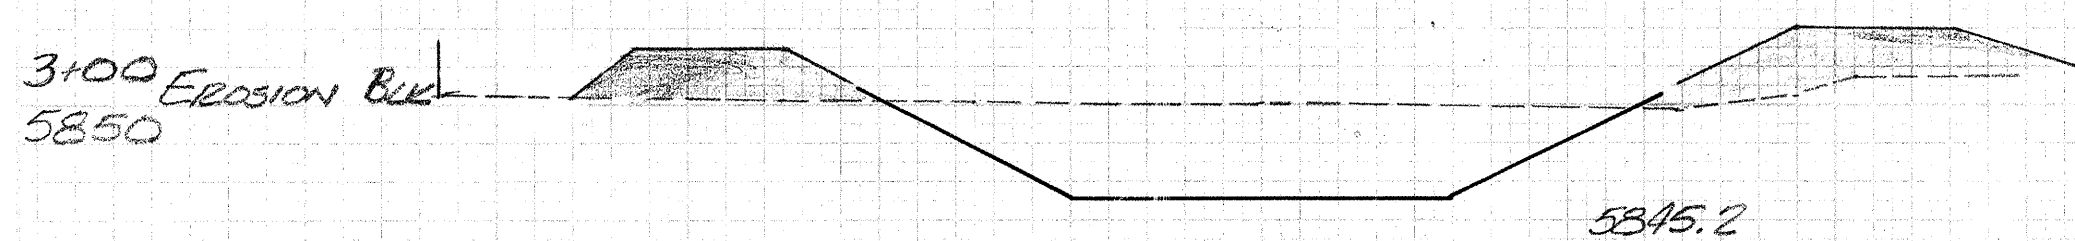
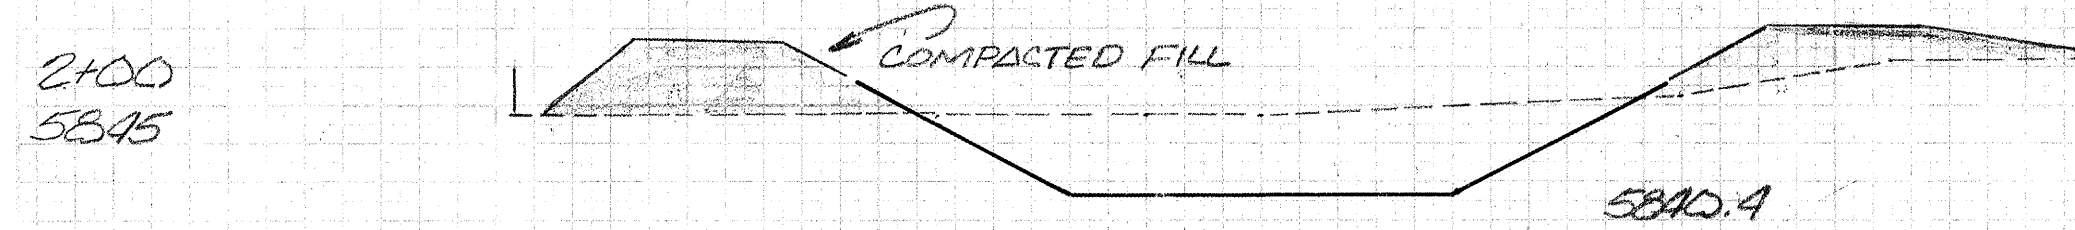
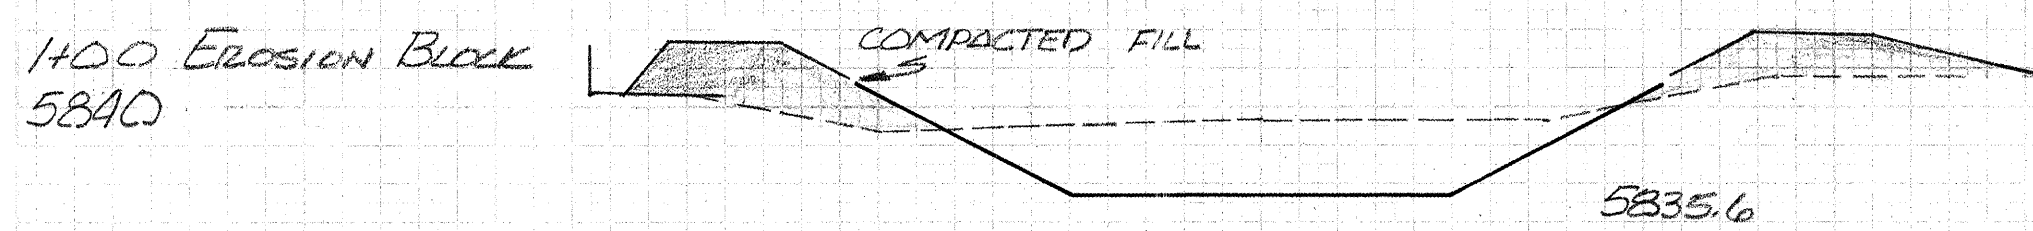
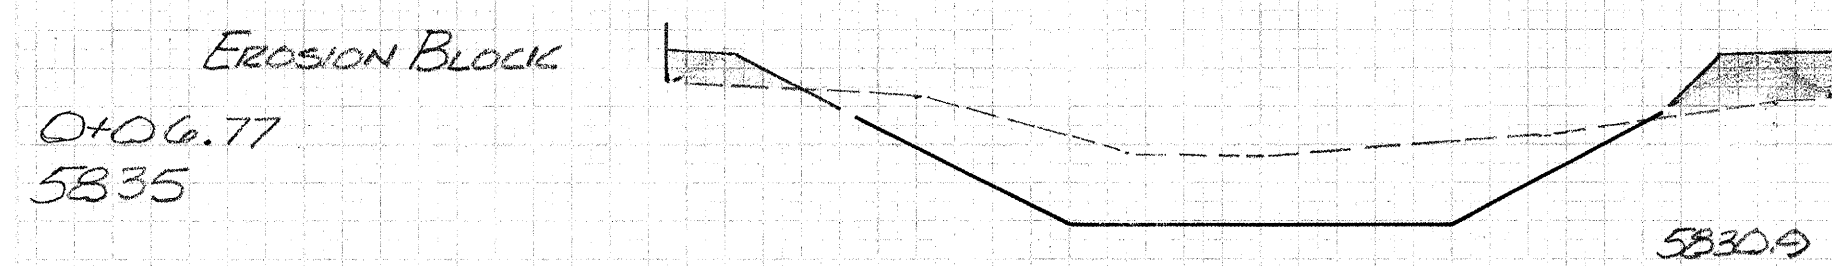
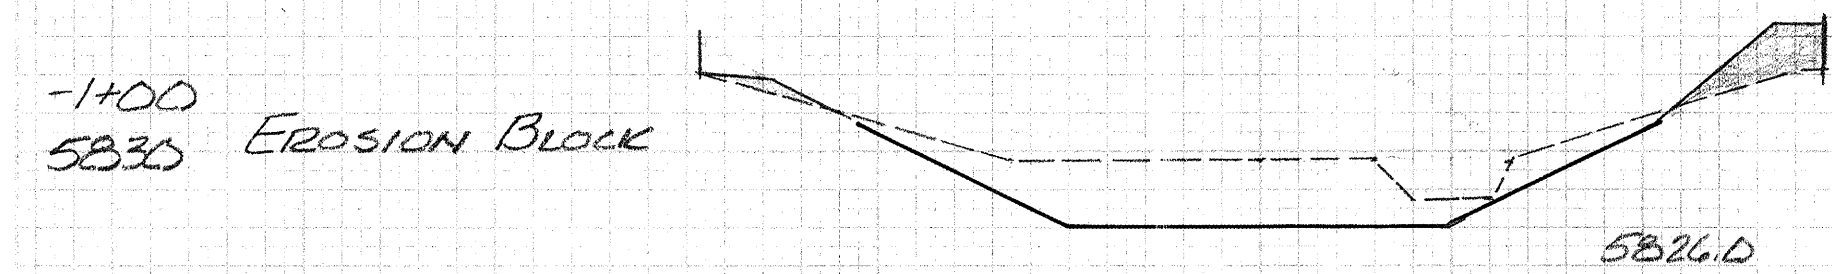
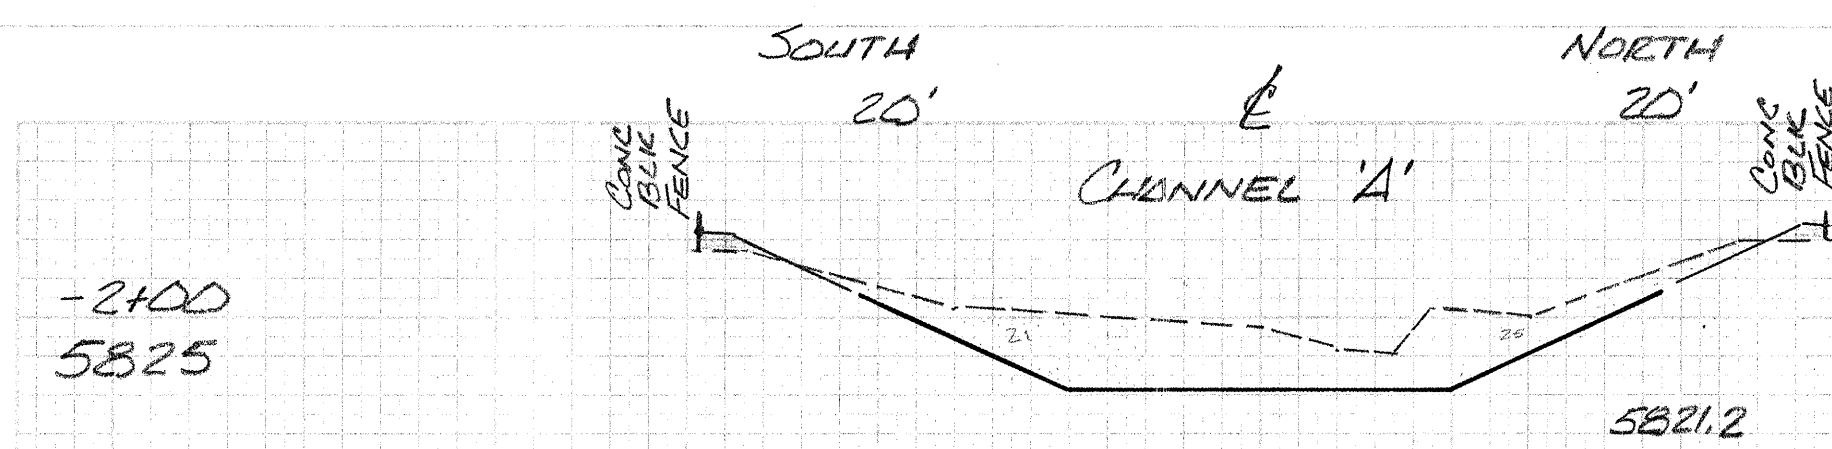


SCALE H=1"=10' - V=1"=10'

CITY OF ALBUQUERQUE PUBLIC WORKS DEPARTMENT ENGINEERING DIVISION		
TITLE <u>DRAINAGE CHANNEL CROSS SECTIONS</u> <u>HOLIDAY PARK UNIT 10</u>		
SUBMITTED BY DATE	APPROVED BY DATE	PRELIMINARY DRWG. DATE
DESIGNED BY DATE	APPROVED BY DATE	CONSTRUCTION DRWG. DATE
DRAWN BY DATE	APPROVED BY DATE	AS BUILT DRWG. DATE
CHECKED BY DATE	APPROVED BY DATE	FILE NO. 55-5-74
REV. BY DATE	NOTES	SHEET NO. <u>2</u> OF <u>2</u> SHEETS