


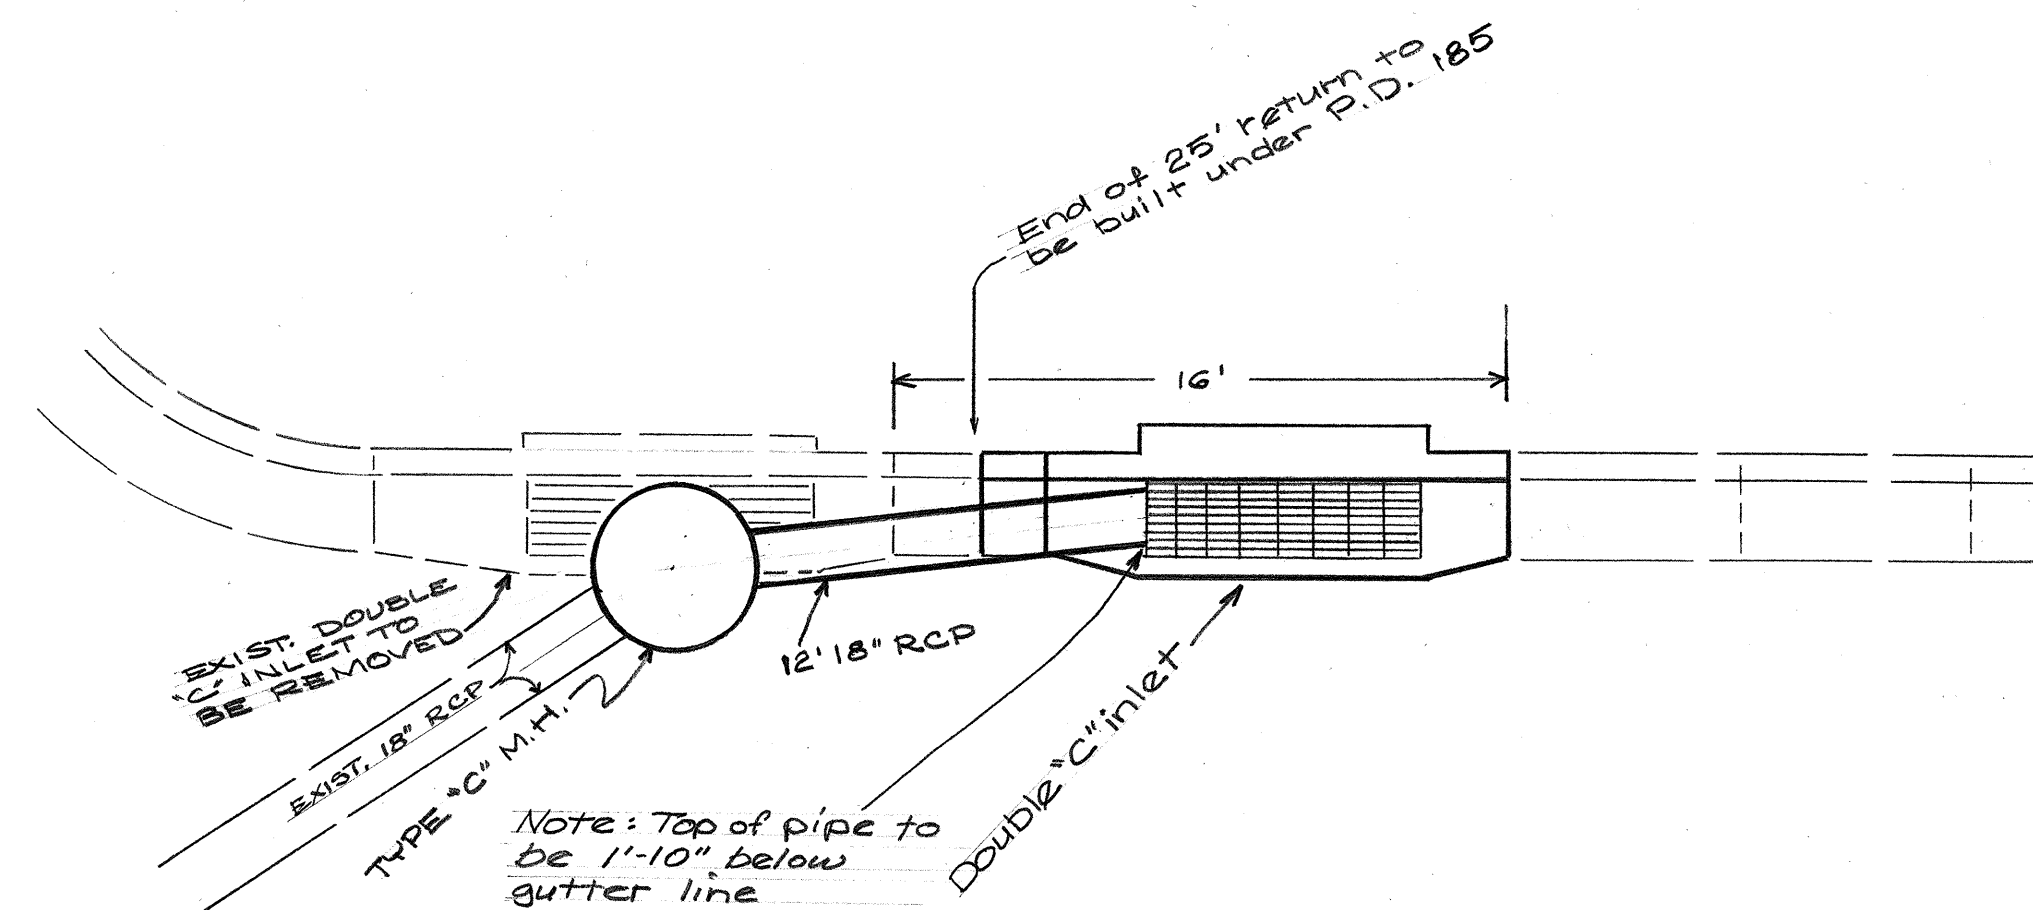

CITY OF ALBUQUERQUE PUBLIC WORKS DEPARTMENT ENGINEERING DIVISION			
TITLE JUAN TABO @ Mt. Rd.			
Relocation of storm sewer inlet			
SUBMITTED BY	APPROVED BY <i>[Signature]</i>	PRELIMINARY DRWG.	
DATE TITLE	DATE TITLE <i>ACE</i>	DATE	
DESIGNED BY	APPROVED BY <i>[Signature]</i>	CONSTRUCTION DRWG.	
DATE TITLE	DATE TITLE <i>ACE</i>	DATE	
DRAWN BY <i>B. Sumner</i>	APPROVED BY <i>[Signature]</i>	AS BUILT DRWG.	
DATE TITLE <i>D.H.</i>	DATE TITLE <i>G.E.</i>	DATE	
CHECKED BY <i>[Signature]</i>	APPROVED BY	FILE NO.	
DATE TITLE <i>CEP</i>	DATE TITLE		
REV. BY	NOTES:		
DATE			
REV. BY	NOTES:	SHEET NO. 1	
DATE		1 SHEETS.	