

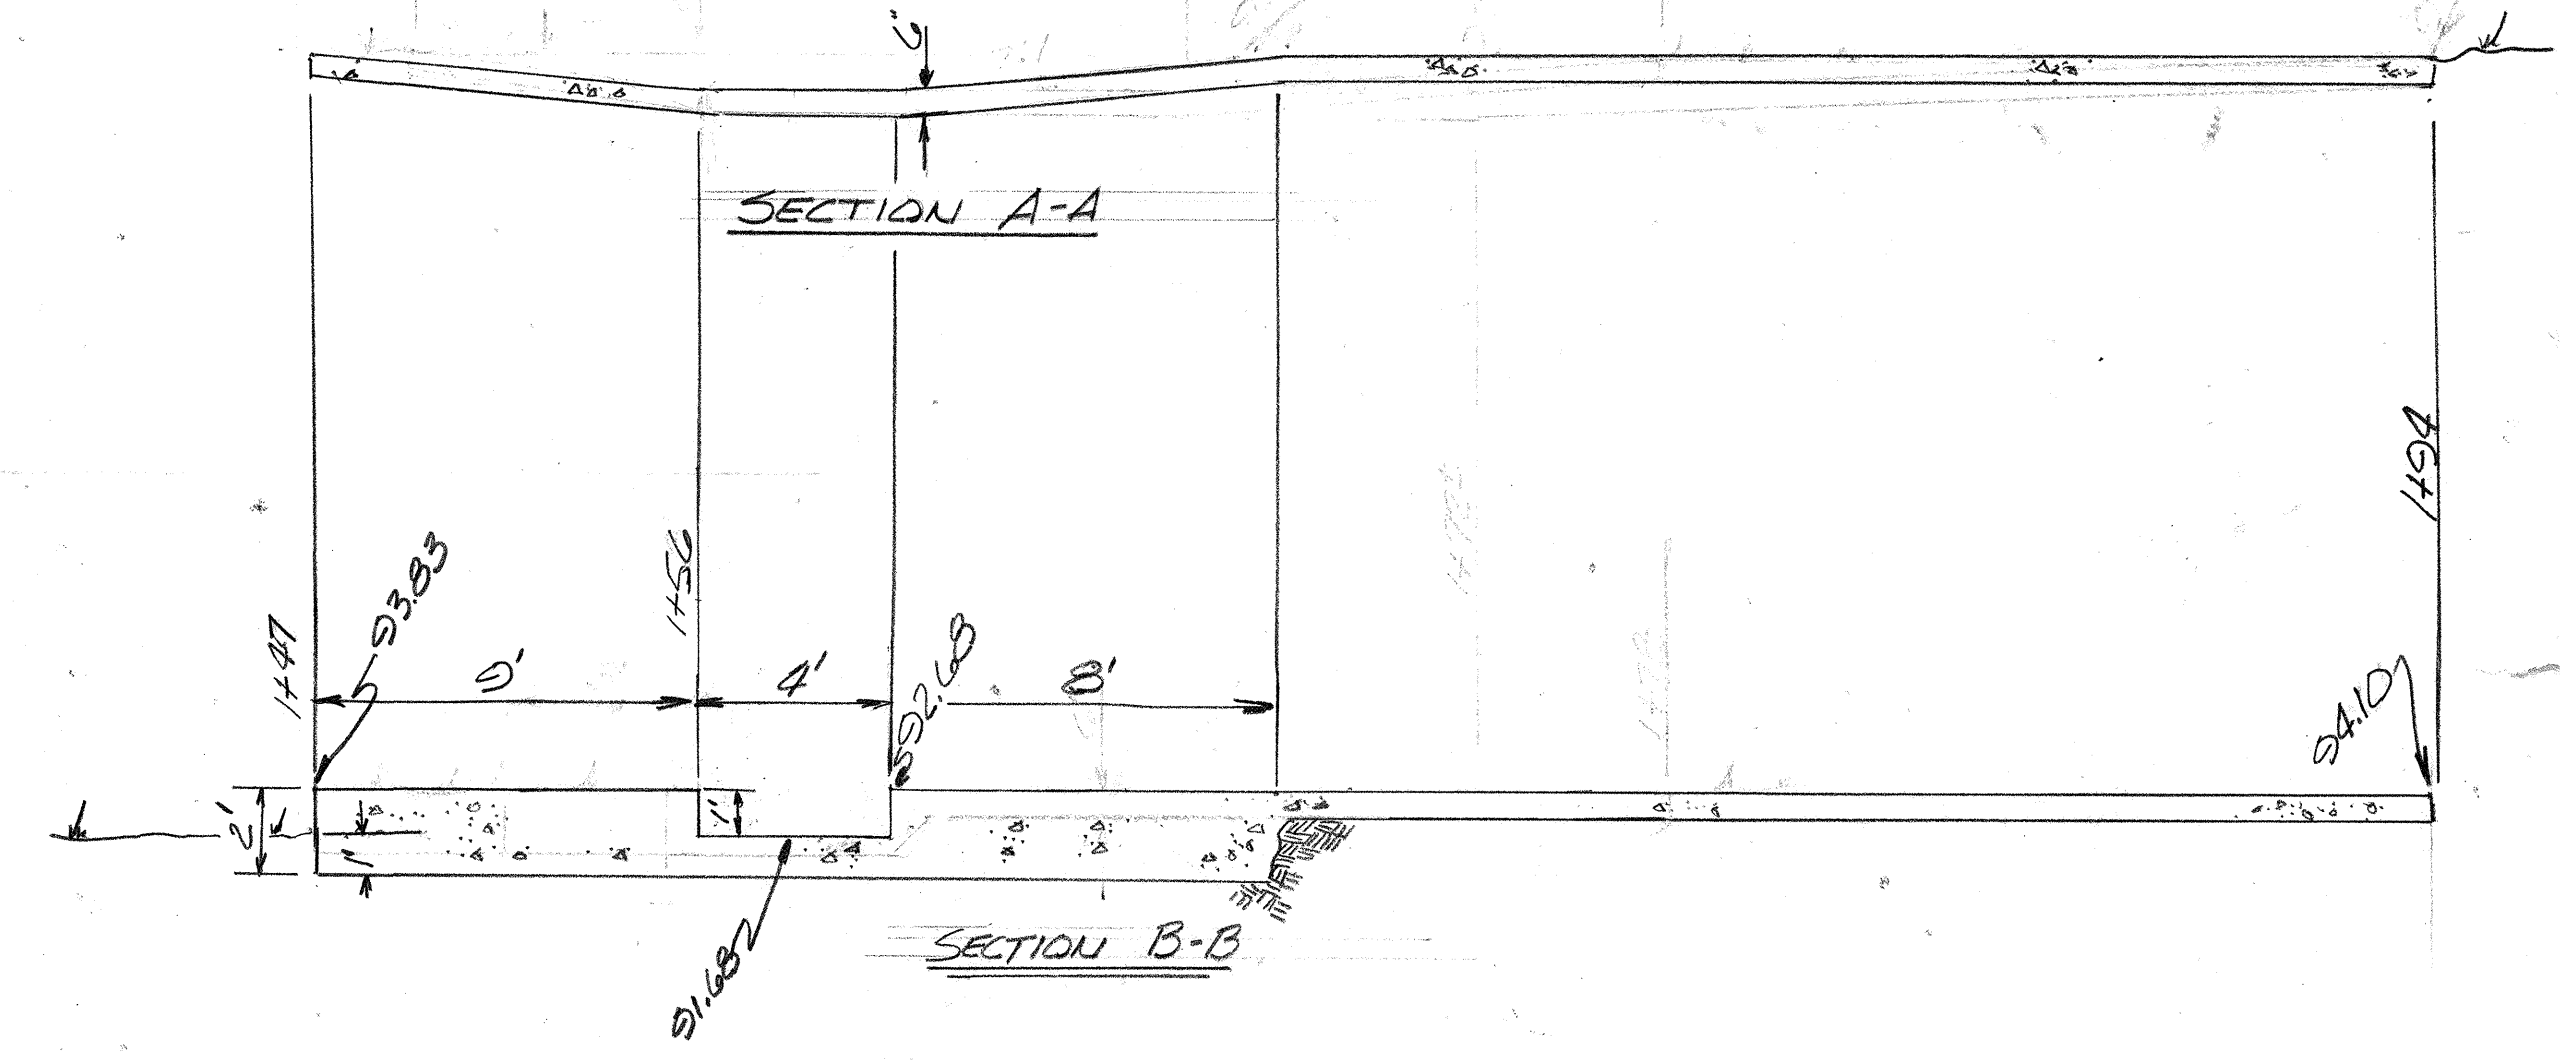


PLAN	DESIGNED	DATE
	PLOTTED	BY
	ALIGNMENT CHECKED	
	NOTE BOOK	

PROFILE	DESIGNED	DATE
	PLOTTED	BY
	GRADES CHECKED	
	NOTE BOOK	

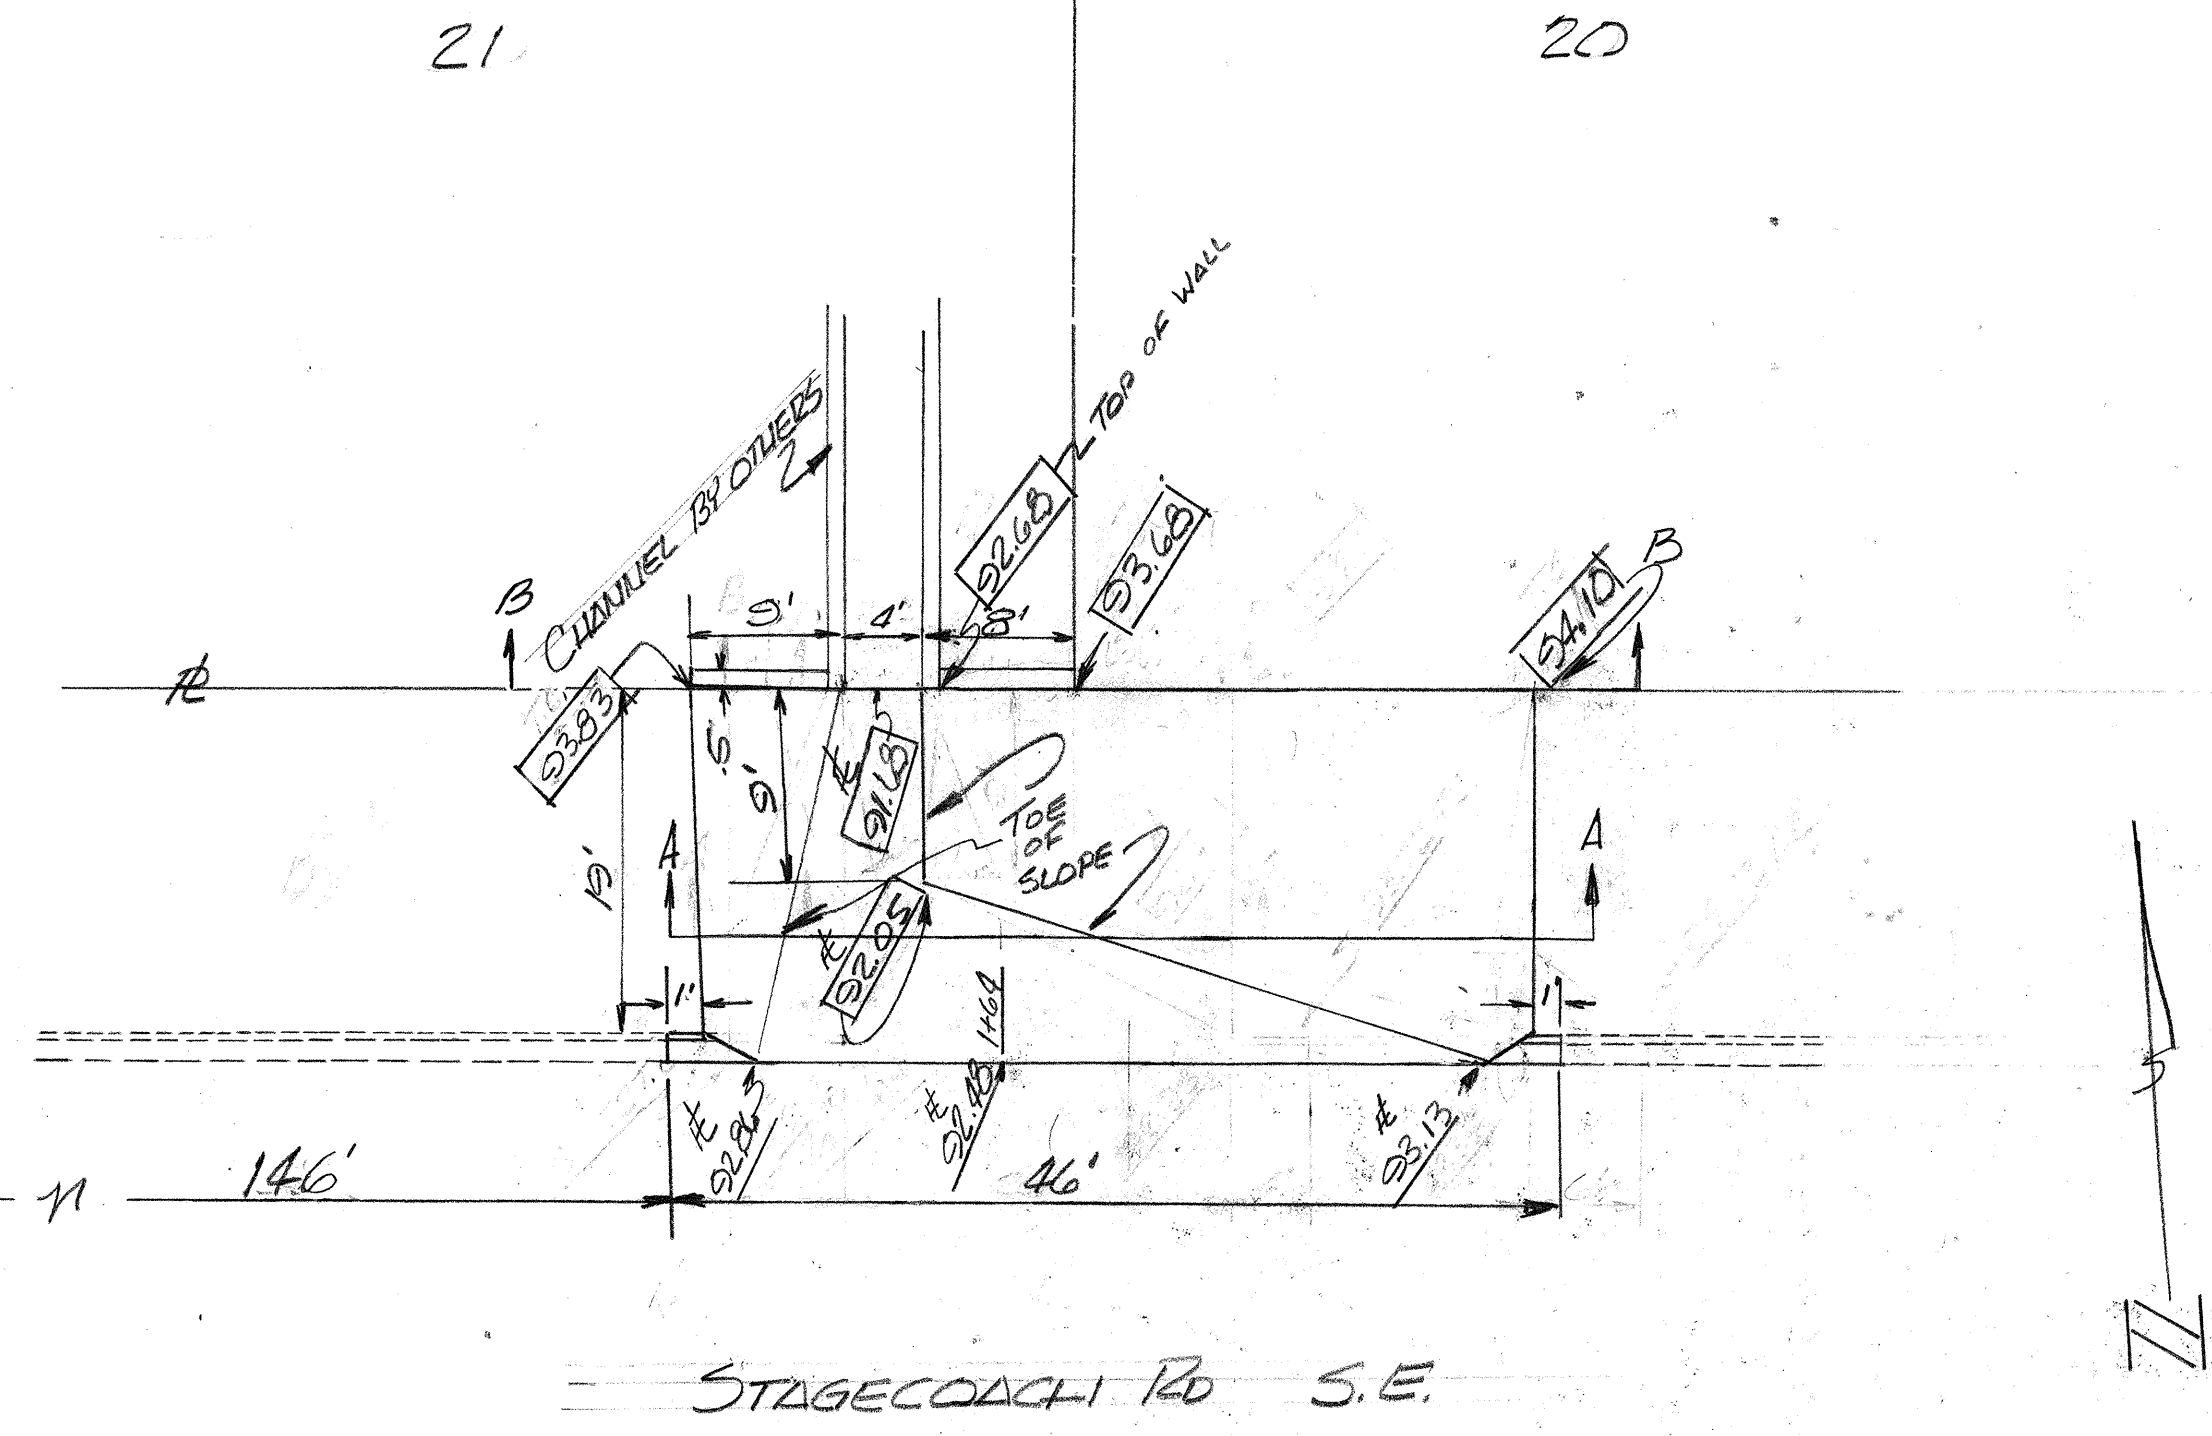

SCALE H 1"=10' V 1"=5'; SECTIONS 1/4"=10'

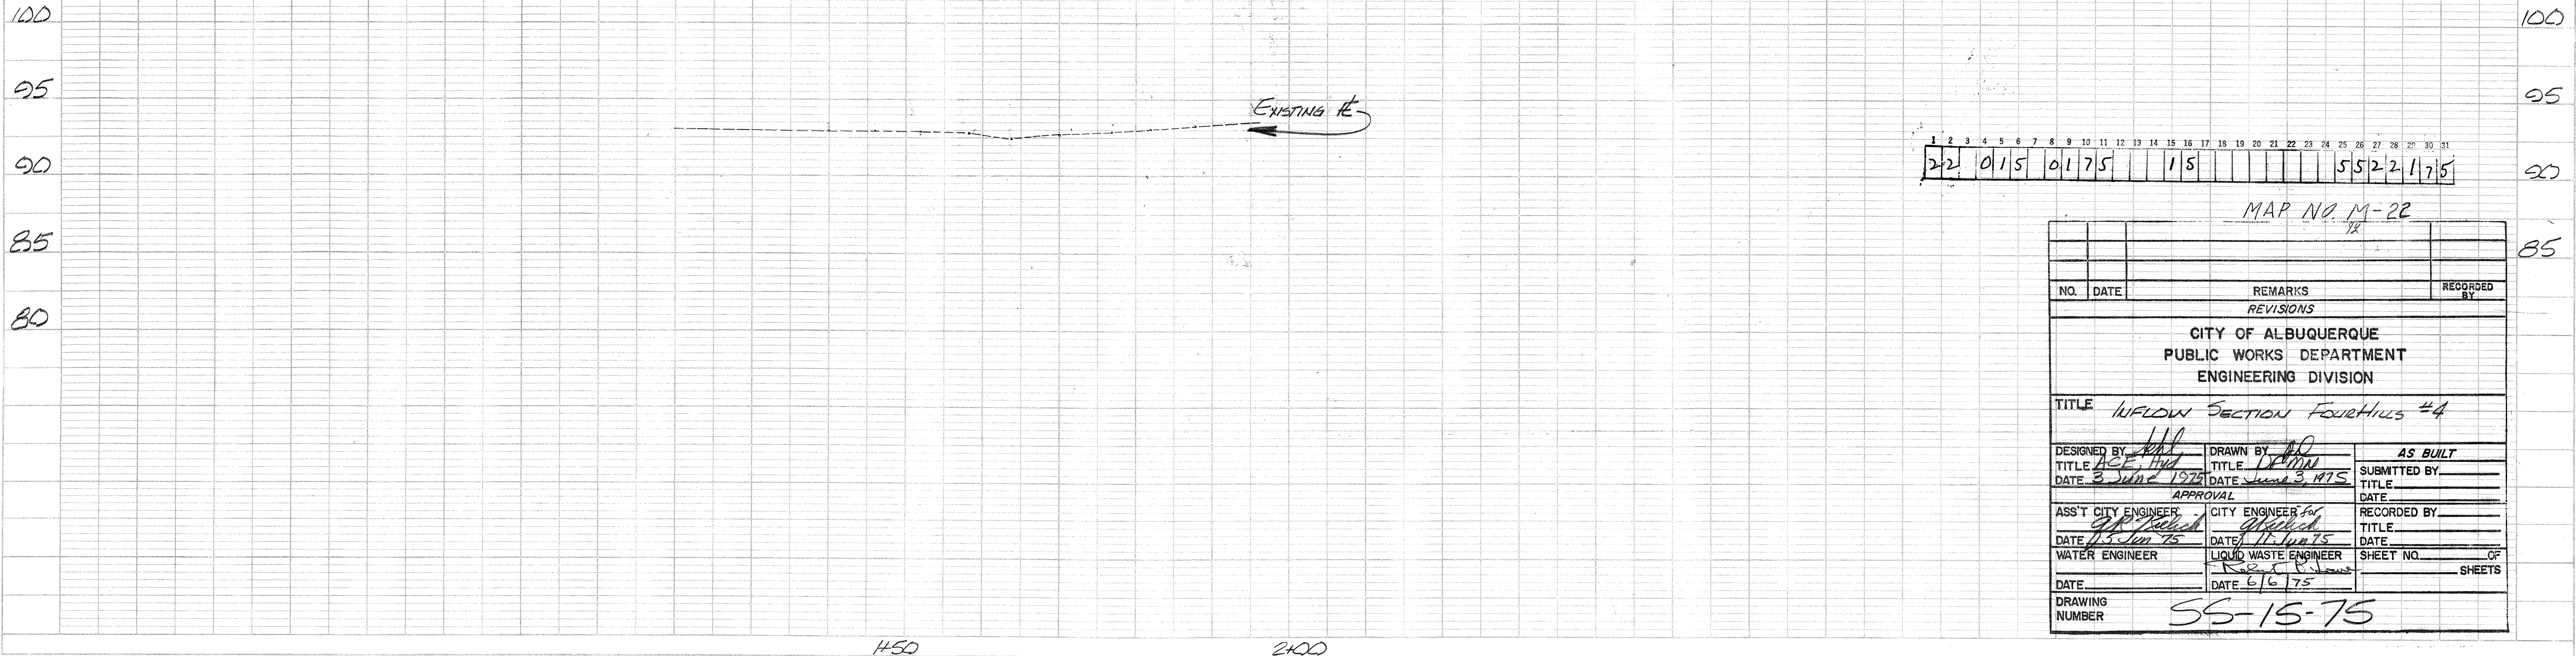

1	2	3	4	5	6	7	8	9	10	11	12	13	14	15	16	17	18	19	20	21	22	23	24	25	26	27	28	29	30	31
22	0	1	5																											

MAP NO. M-22

NO.	DATE	REMARKS	RECORDED BY
REVISIONS			
CITY OF ALBUQUERQUE PUBLIC WORKS DEPARTMENT ENGINEERING DIVISION			
TITLE <u>INFLOW SECTION FOURHILLS #4</u>			
DESIGNED BY <u>hhl</u>	DRAWN BY <u>hhl</u>	AS BUILT	
TITLE <u>hhl</u>	TITLE <u>hhl</u>	SUBMITTED BY	
DATE <u>3 June 1975</u>	DATE <u>June 3 1975</u>	TITLE	
APPROVAL			
ASS'T CITY ENGINEER <u>hhl</u>	CITY ENGINEER <u>hhl</u>	RECORDED BY	
DATE <u>13 June 75</u>	DATE <u>11 June 75</u>	TITLE	
WATER ENGINEER	LIQUID WASTE ENGINEER	SHEET NO. OF SHEETS	
DATE	DATE <u>6/6/75</u>		
DRAWING NUMBER	<u>SS-15-75</u>		