


B.M. NO. 3 FOR CORONADO CENTER
ON N.E. CORNER OF SAN PEDRO
BLVD. N.E. & UPTOWN BLVD. N.E.
BRASS CAP SET IN CONCRETE
ELEV. = 5280.50

CAUTION!
BURIED CABLES
BEFORE EXCAVATING
CALL TEL. CO. 266-5621



SCALE =
1" = 10' HORIZ.
1" = 2' VERT.

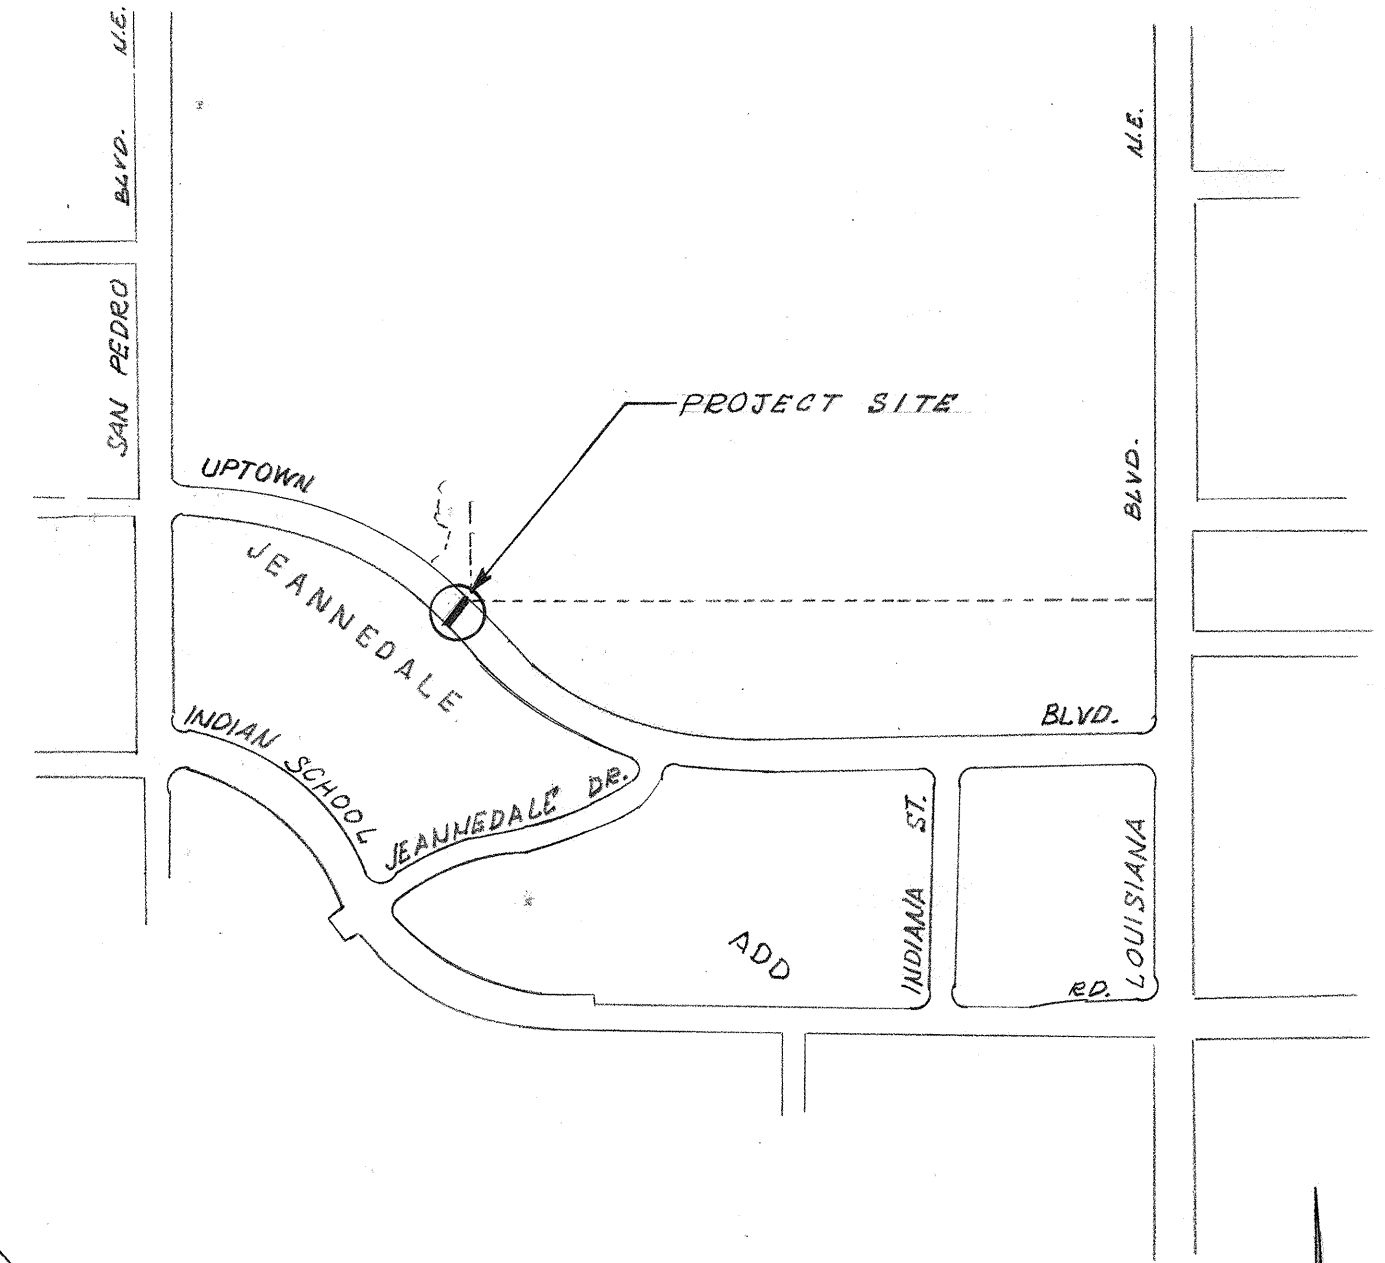

LOCATION MAP

SCALE = 1" = 500'

JEANNEDALE ADD. UNIT 3-A

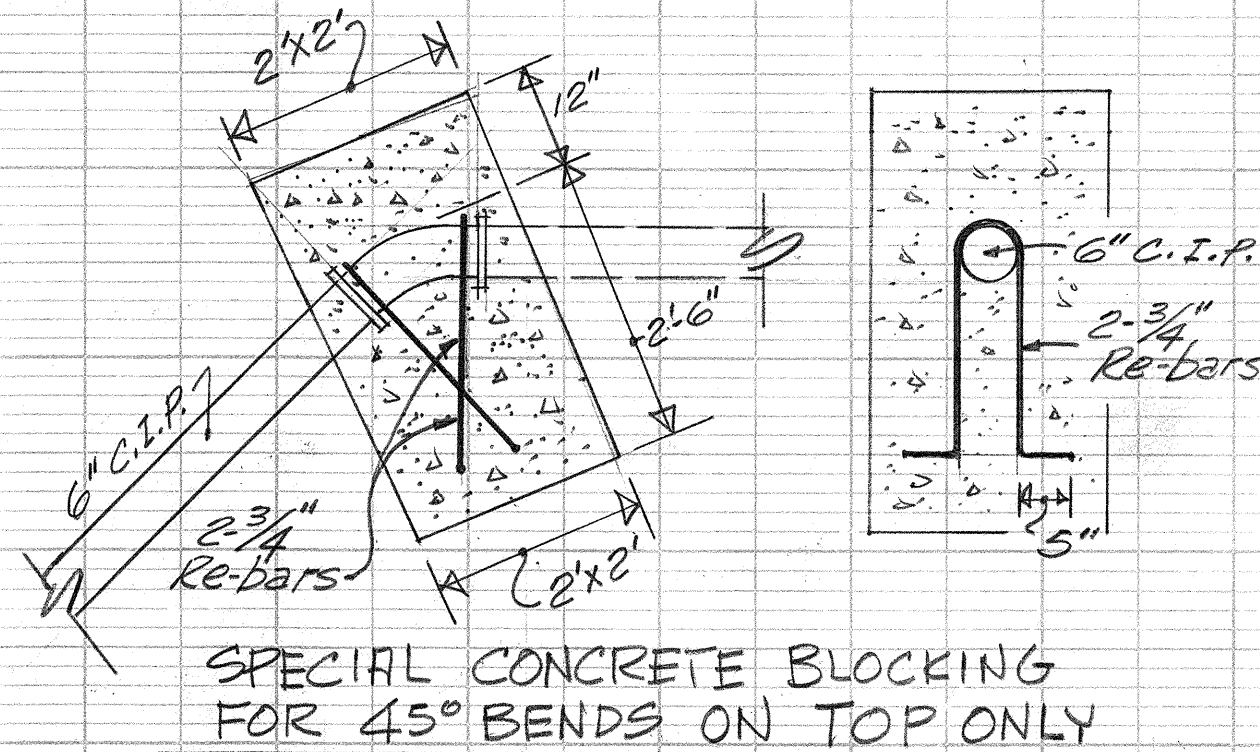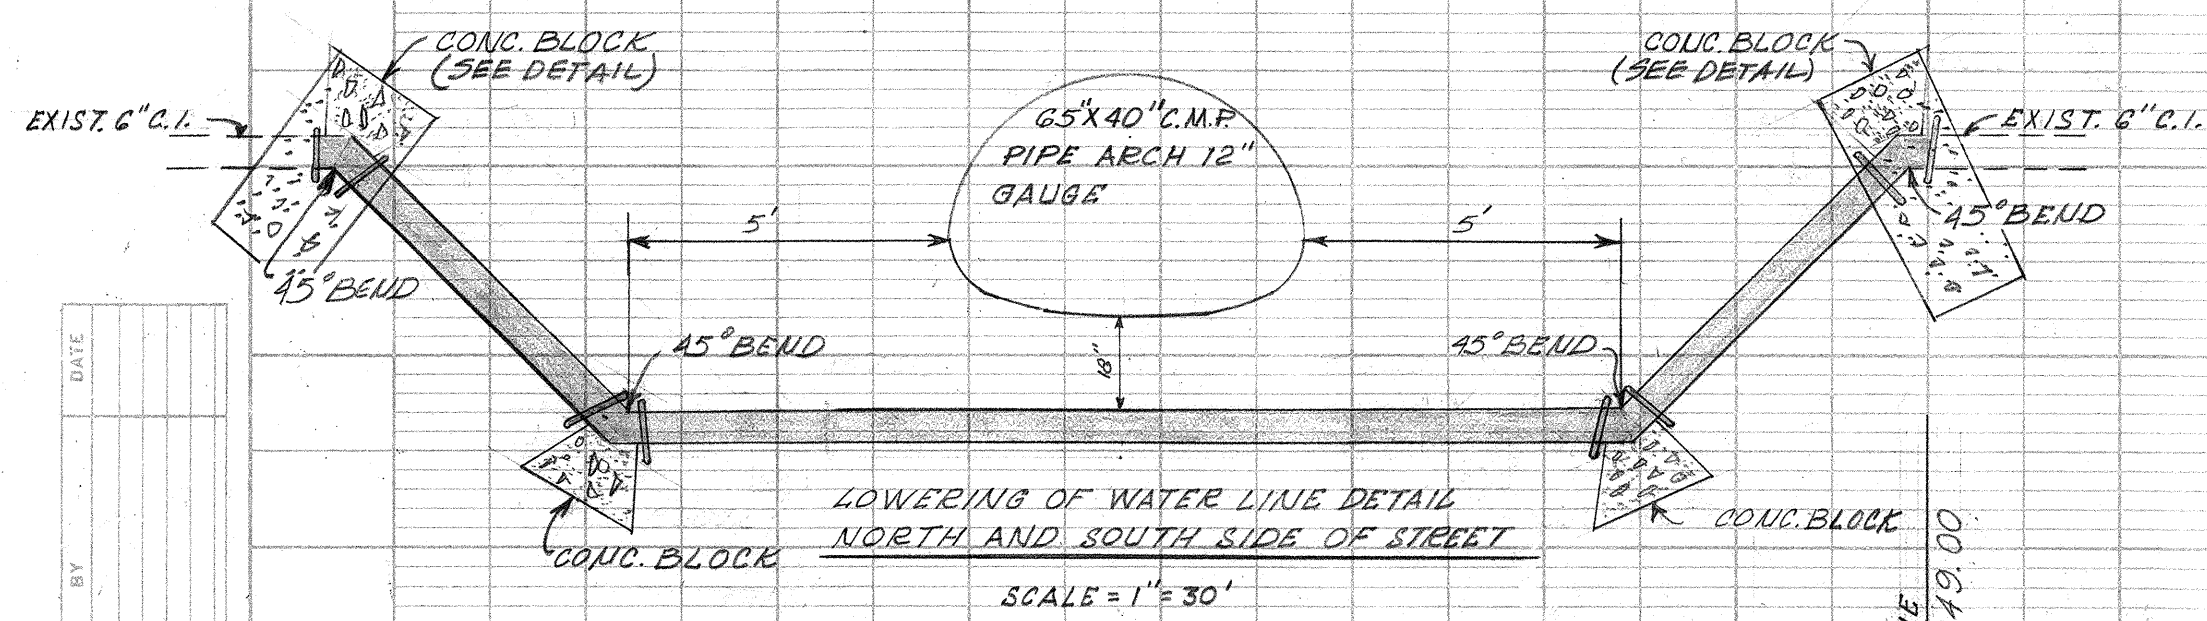

STRUCTURE / PIPE TO BE
BUILT BY OTHERS


1	2	3	4	5	6	7	8	9	10	11	12	13	14	15	16	17	18	19	20	21	22	23	24	25	26	27	28	29	30	31
22	0	22	0	1	7	5						0	1												5	9	1	8	2	

STRUCTURE / PIPE TO
BE BUILT BY OTHERS

0+00 (G) R/W LINE
INV. OF PIPE 5249.00

E UPTOWN
BLVD. N.E.

0+66 (W) R/W LINE
INV. OF PIPE 5249.38

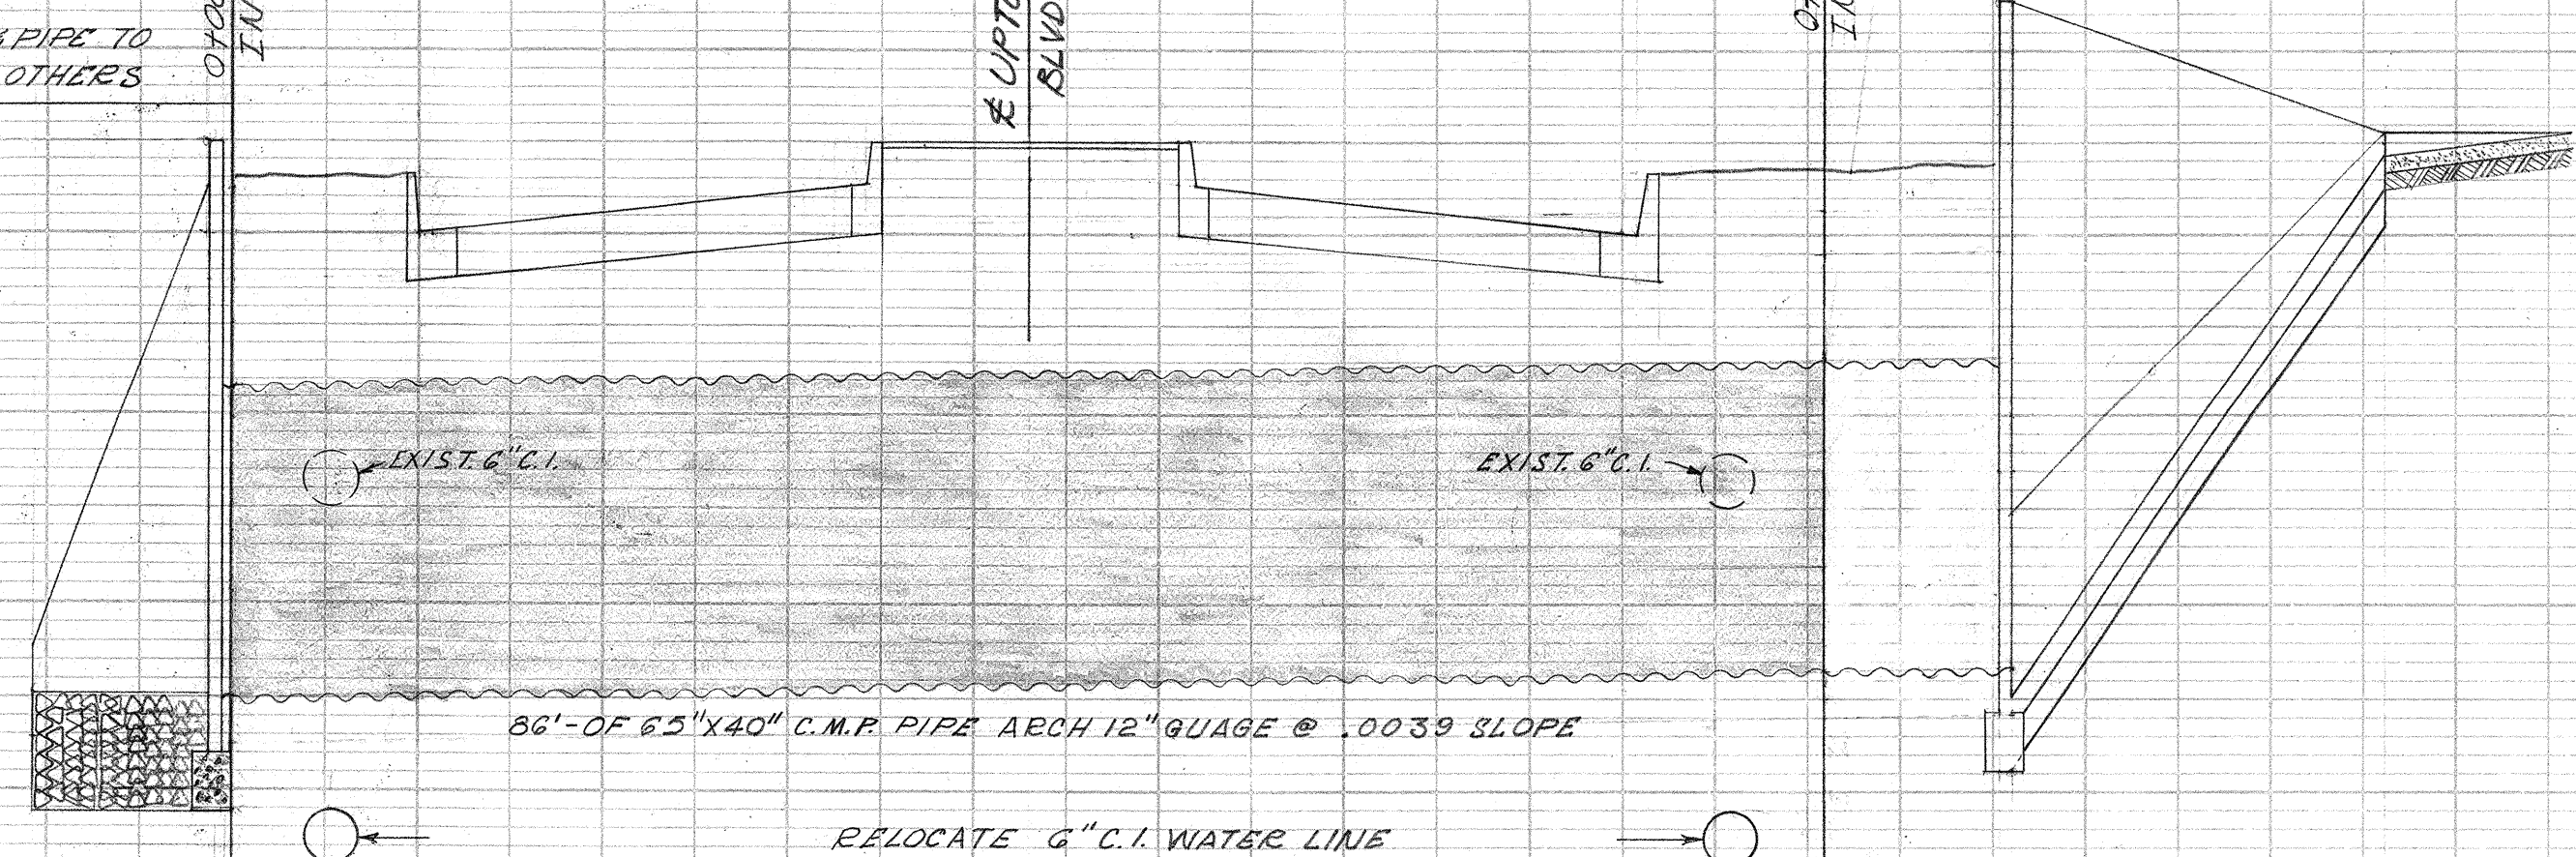

RELOCATE 6" C.I. WATER LINE

NO.		DATE		REMARKS		RECORDED BY	
CITY OF ALBUQUERQUE PUBLIC WORKS DEPARTMENT ENGINEERING DIVISION							
TITLE PROPOSED STORM SEWER LINE ACROSS UPTOWN BLVD. EAST OF SAN PEDRO BLVD. N.E. ALSO LOWERING OF WATER LINES ON NORTH AND SOUTH SIDE OF UPTOWN BLVD. N.E.							
DESIGNED BY		DRAWN BY		AS BUILT			
TITLE		TITLE		SUBMITTED BY			
DATE		DATE		DATE			
APPROVAL							
ASS'T CITY ENGINEER		CITY ENGINEER		RECORDED BY			
DATE		DATE		DATE			
WATER ENGINEER		LIQUID WASTE ENGINEER		SHEET NO.		OF	
DATE		DATE		1		SHEETS	
DRAWING NUMBER		SS-22-75					