



ORIGINAL SURVEY		BY		DATE	
NOTE BOOK					
PLOTTED					
TEMPLATE					
AREAS					
APPEARS CHECKED					

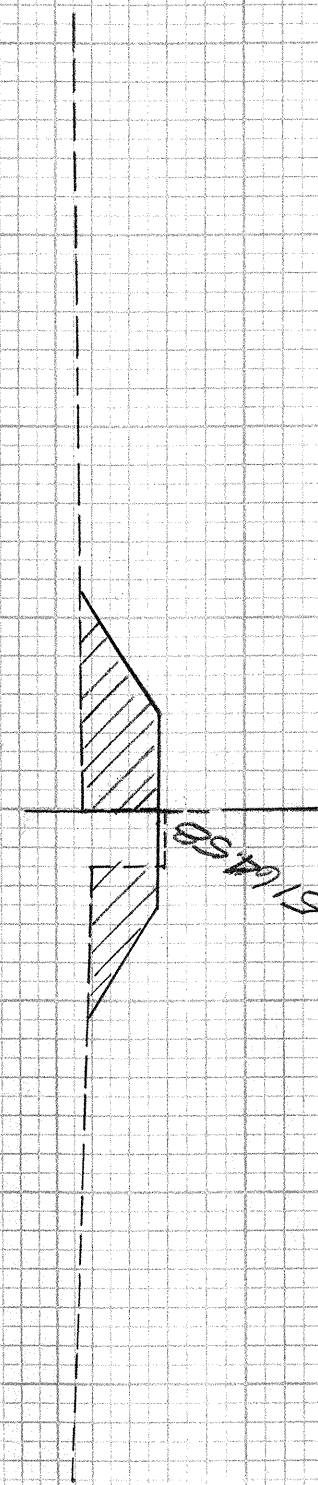

80
" "

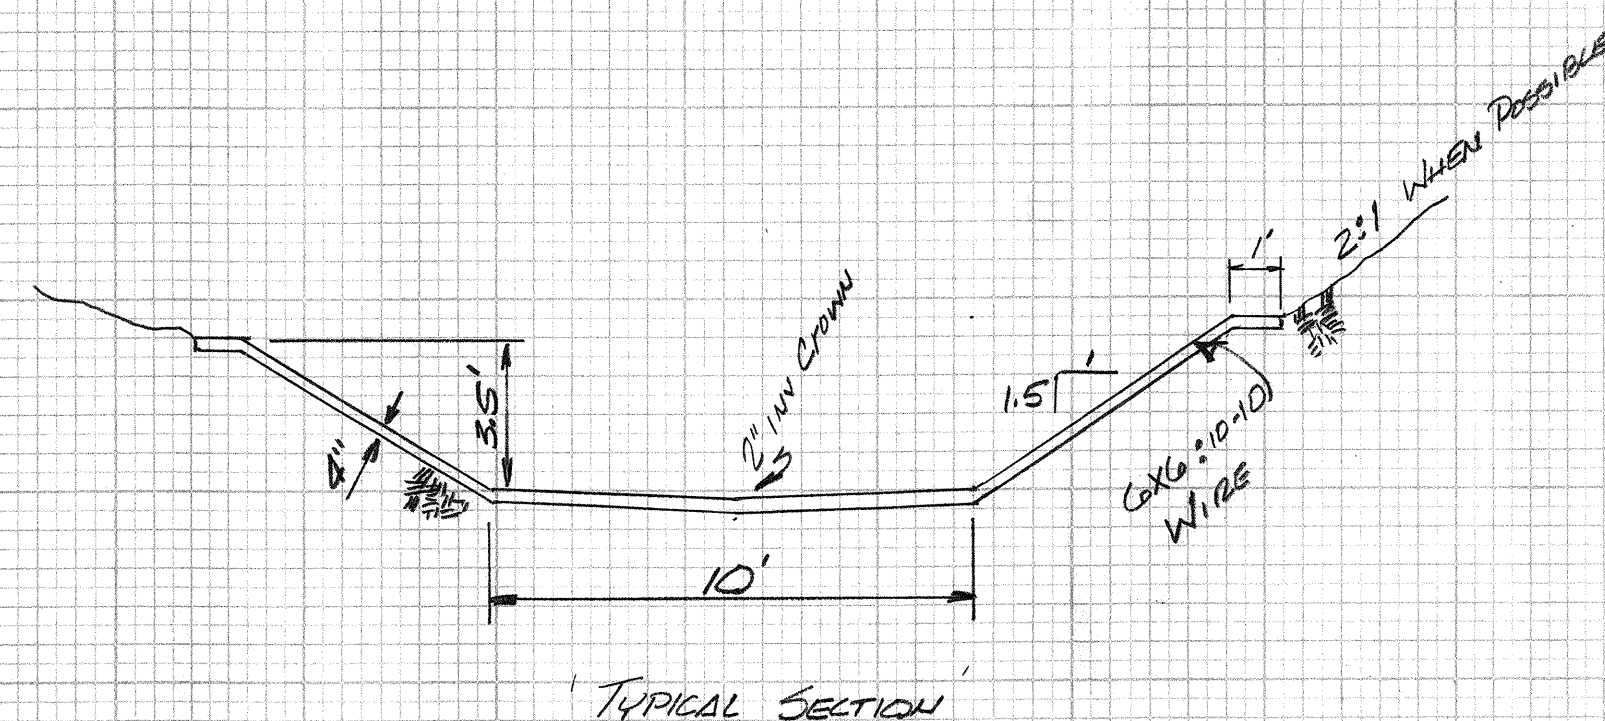

1	2	3	4	5	6	7	8	9	10	11	12	13	14	15	16	17	18	19	20	21	22	23	24	25	26	27	28	29	30	
2	2		0	2	6			0	2	7	5				1	3								6	1	1	7	2		

F-17

DATE	REMARKS	RECORDED BY
REVISIONS		
CITY OF ALBUQUERQUE PUBLIC WORKS DEPARTMENT ENGINEERING DIVISION		
TITLE <i>Elena Gallegos Grant Line</i> <i>CHANNEL LINING</i>		
DESIGNED BY	DRAWN BY <i>MD</i>	AS BUILT
TITLE	TITLE <i>Drawn</i>	SUBMITTED BY
DATE	DATE	TITLE
APPROVAL		DATE
ASS'T CITY ENGINEER	CITY ENGINEER <i>MD</i>	RECORDED BY
DATE <i>5-8-75</i>	DATE <i>5-8-75</i>	TITLE
WATER ENGINEER	<i>ADD POLICY</i> ENGINEER	DATE
DATE	DATE	SHEET NO. <i>2</i> OF <i>10</i>
		SHEETS
<i>55-26-75</i>		

SCALE 10'x10'