
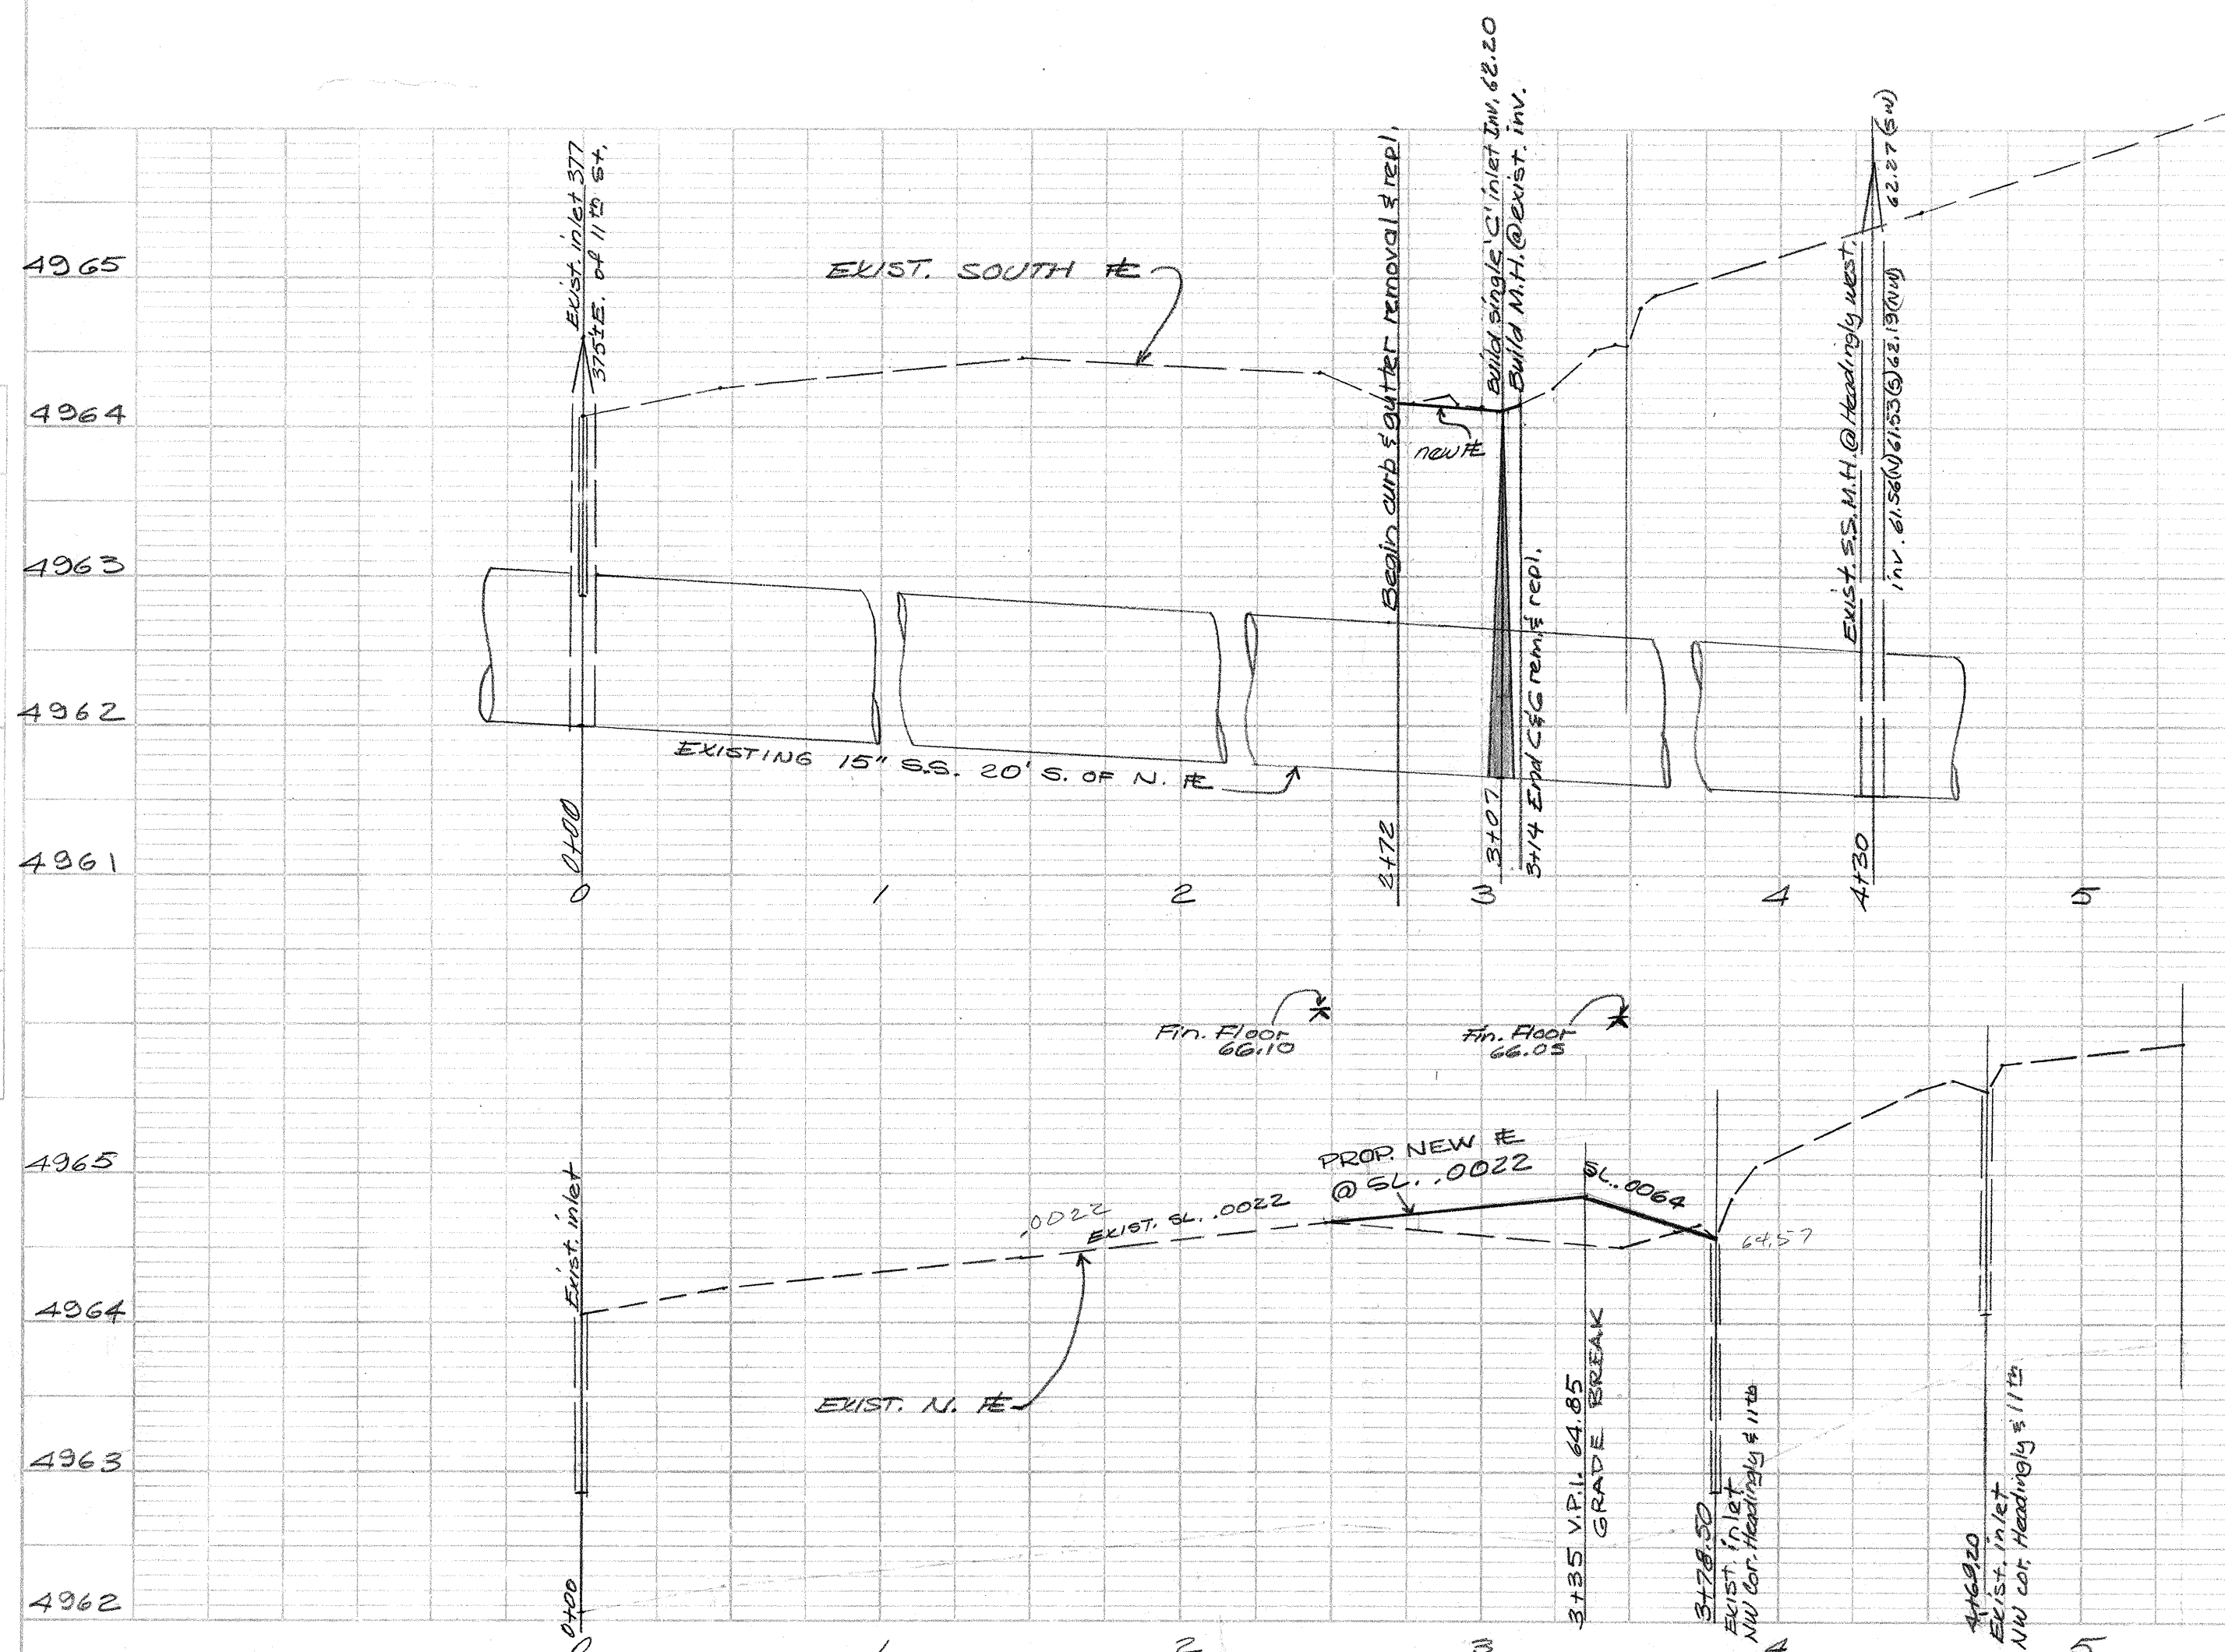


PROFILE	SURVEYED	BY	DATE
NOTE BOOK	PLOTTED		
NO.	GRADES CHECKED _____ S. M. NOTED _____ STRUCTURE NOTAS FIRM _____		

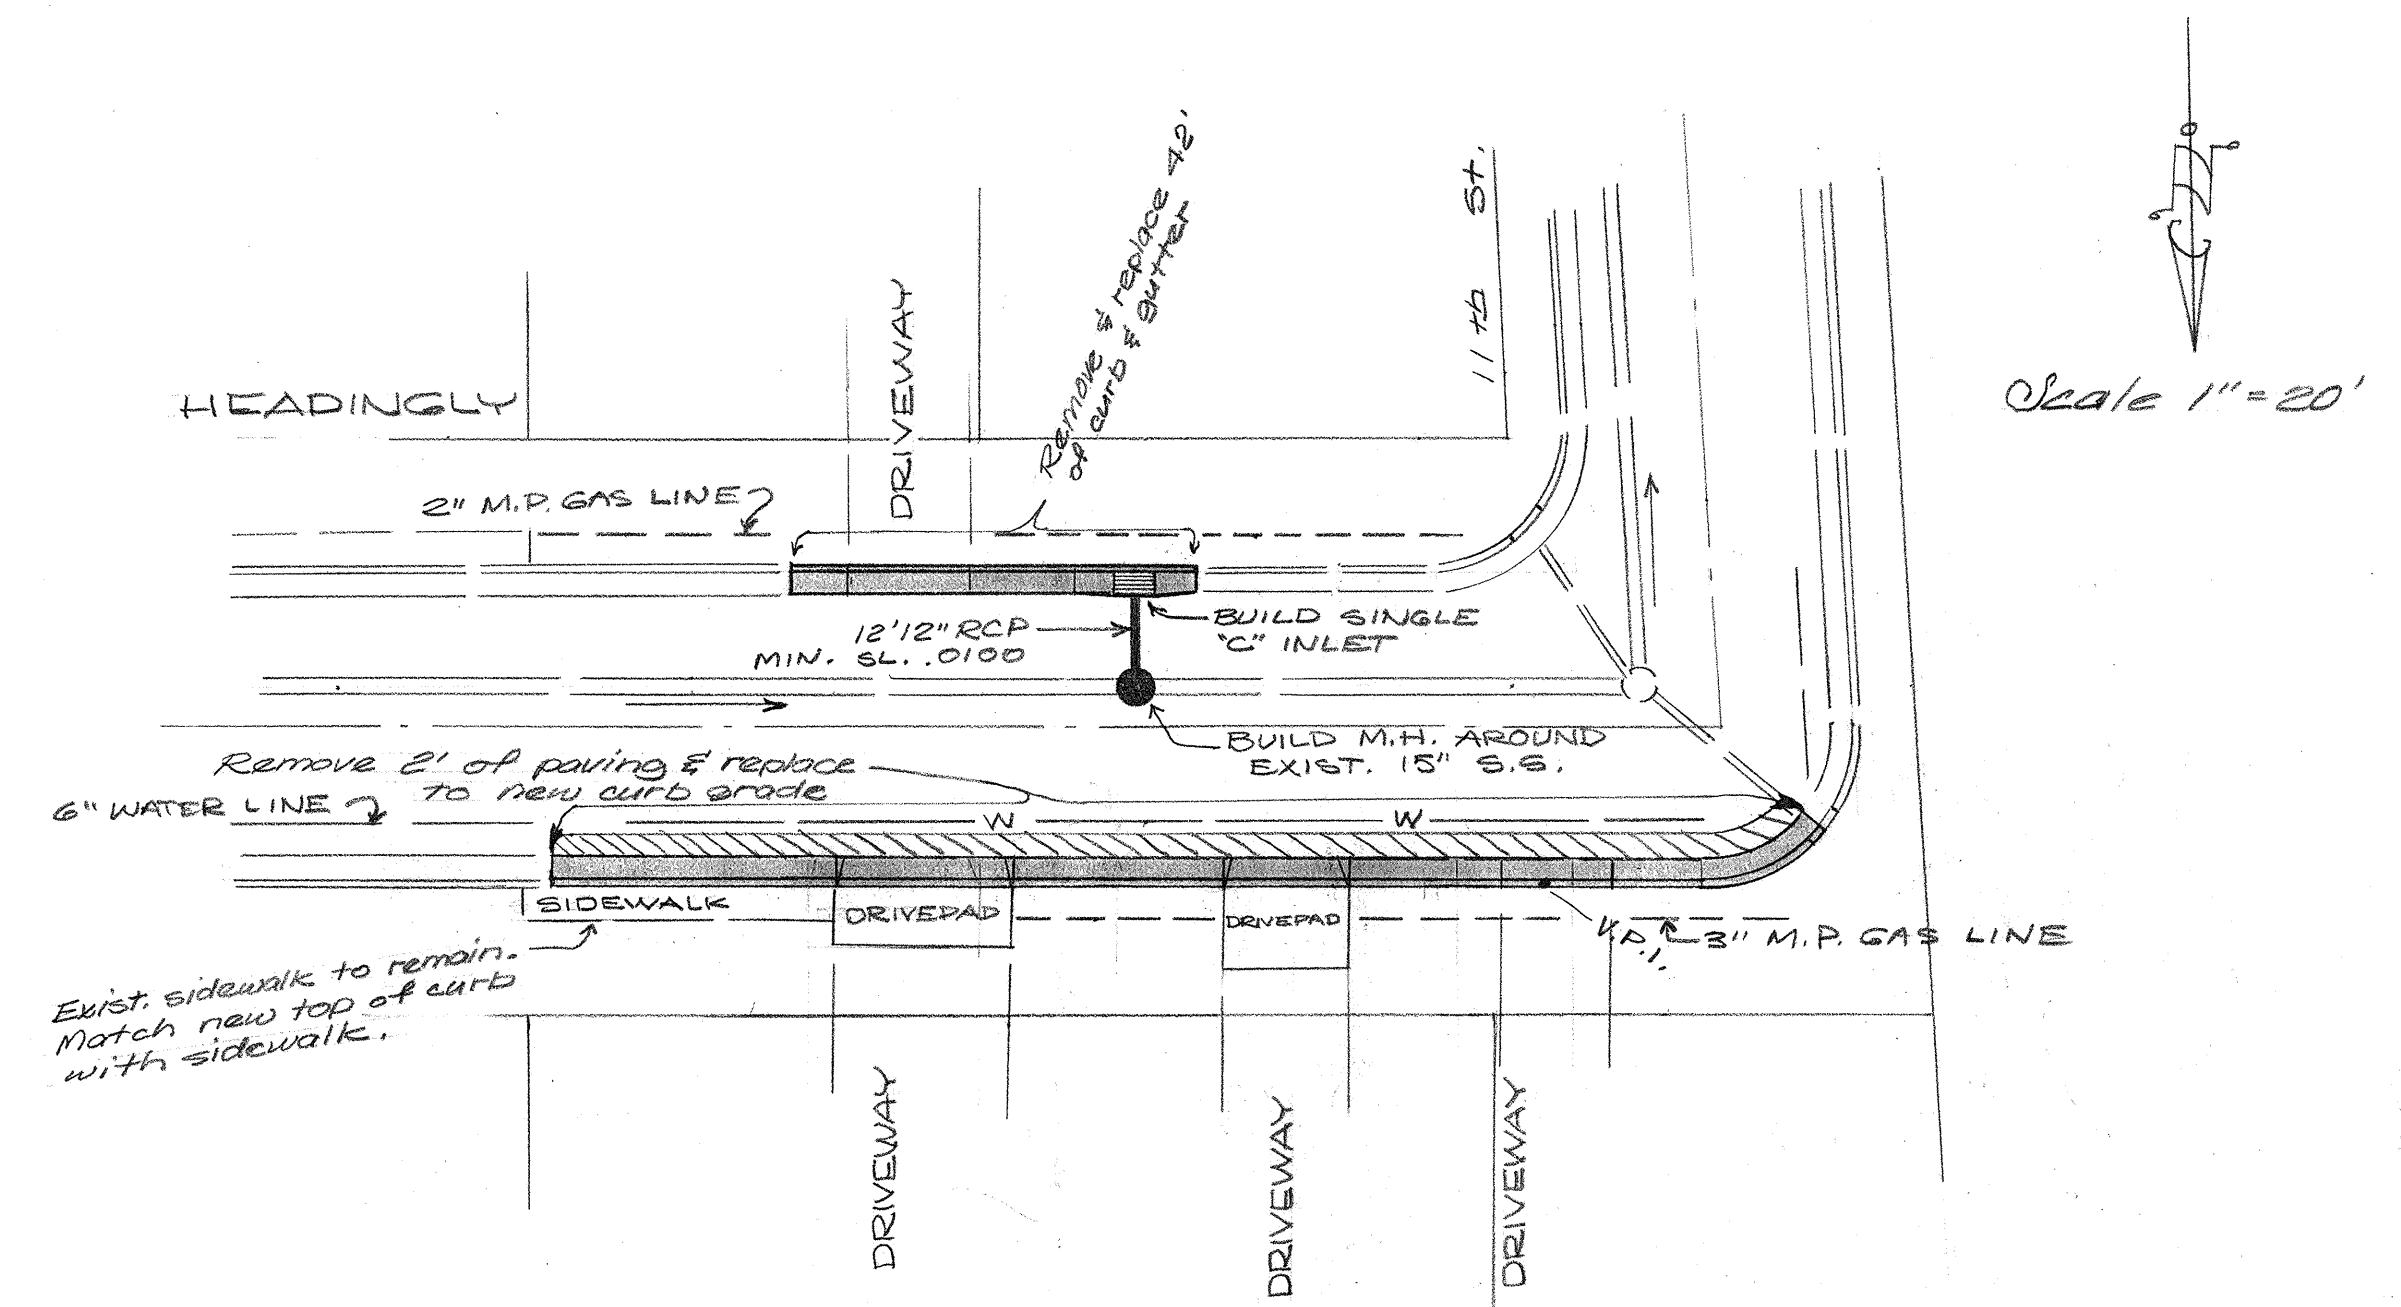

1	2	3	4	5	6	7	8	9	10	11	12	13	14	15	16	17	18	19	20	21	22	23	24	25	26	27	28	29	30	31	
2	2		0	3	4		0	1	7	4				1	6			0	6						6	0	1	4	1	7	5

Map No. G-14

NO.	DATE	REMARKS				RECORDED BY			
REVISIONS									
CITY OF ALBUQUERQUE PUBLIC WORKS DEPARTMENT ENGINEERING DIVISION									
TITLE HEADINGLY AVE. E. OF 11TH ST. STORM SEWER INLET									
DESIGNED BY <i>Ch. Tomlinson</i>		DRAWN BY <i>C. Emmett</i>		AS BUILT					
TITLE <i>C.E.P.</i>		TITLE <i>Drainman</i>		SUBMITTED BY					
DATE <i>12/74</i>		DATE <i>12/16/74</i>		TITLE					
APPROVAL				DATE					
ASST. CITY ENGINEER		CITY ENGINEER		RECORDED BY					
<i>Michael</i>		<i>Ch. Tomlinson</i>		TITLE					
DATE <i>20 Dec 74</i>		DATE <i>12-27-74</i>		DATE					
WATER ENGINEER		LIQUID WASTE ENGINEER		SHEET NO. <i>1</i> OF					
		<i>John G. Lowe</i>		<i>2</i> SHEETS					
DATE		DATE <i>12/24/74</i>							
DRAWING NUMBER		<i>SS-34-74</i>							