

[illegible]

8'-0"

7'-0"

6"

6"

1'-6"

4'-0"

1'-6"

24" RCP

5'-0"

1'-0"

1'-0"

4"

2" CLR

#4 @ 18" o.c.

12"

3" CLR

4" @ 18" o.c.

5'-0"

4'-6"


6"

SECTION B-B

SCALE $\frac{1}{2}" = 1'-0"$


[illegible]

SECTION C-C
SCALE $\frac{1}{2}" = 1'-0"$

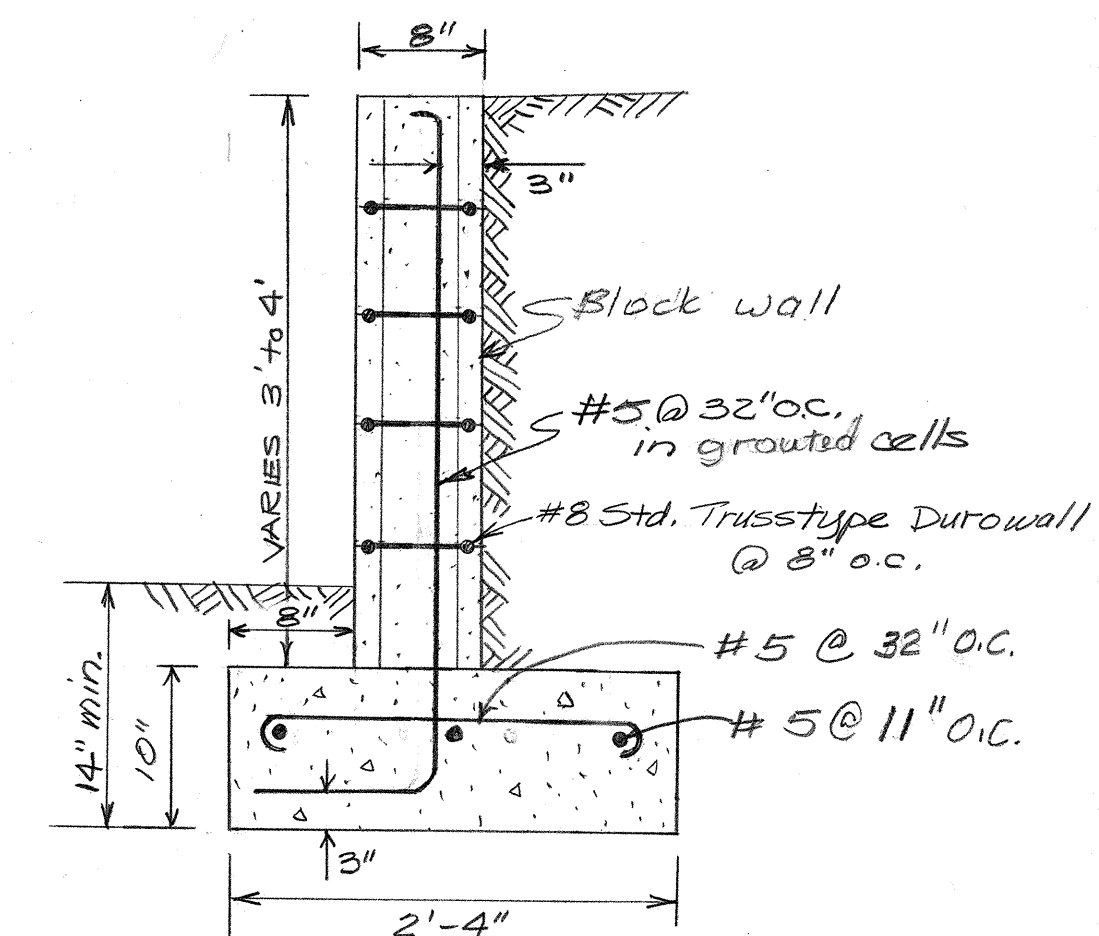

SECTION OF RETAINING WALL
ALONG N. SIDE OF EASEMENT
SCALE 1" = 1'-0"

RIP RAP 10' WIDE
12' LONG, 1' DEEP

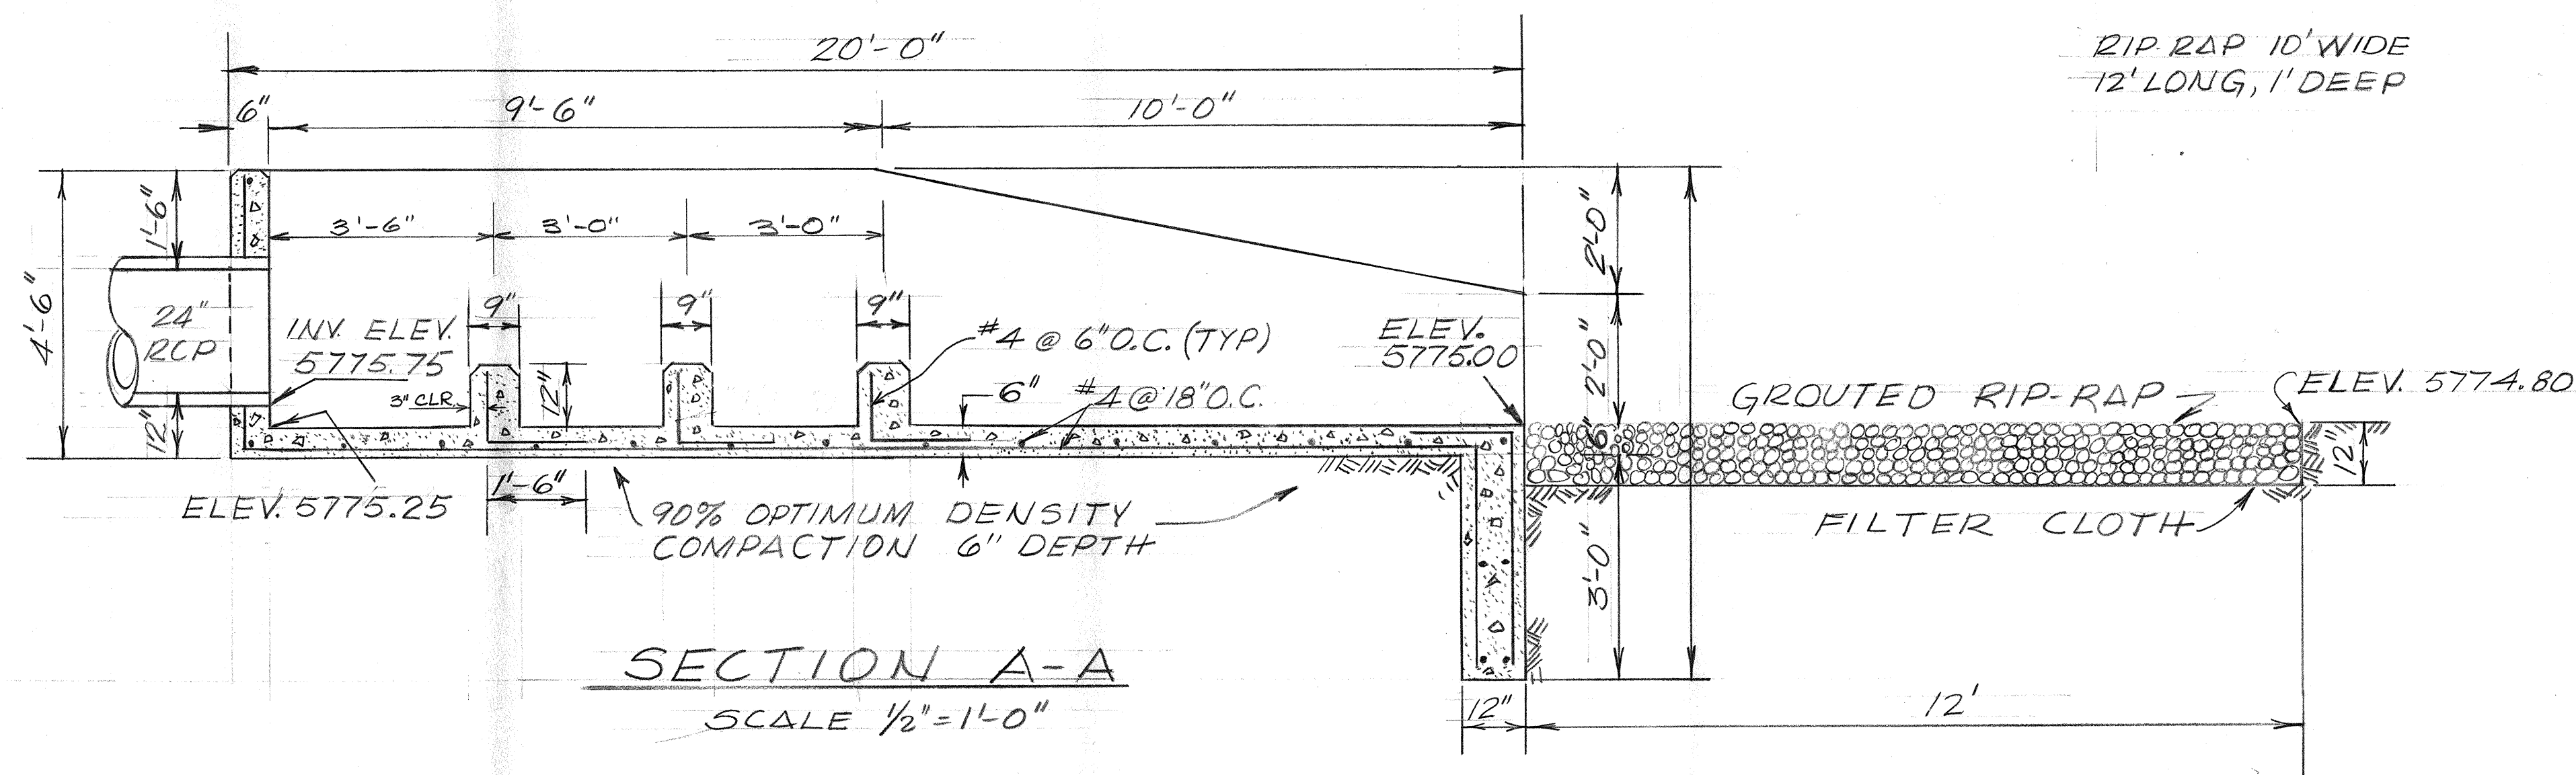

APPROVED FOR
CONSTRUCTION

CITY ENGINEER DATE

CITY OF ALBUQUERQUE					
PUBLIC WORKS DEPARTMENT					
ENGINEERING DIVISION					
TITLE: ENERGY DISSIPATOR BETWEEN LOTS 214 22, BLOCK 9, FOUR HILLS VILLAGE- STORM SEWER ON STAGECOACH LANE SE					
APPROVALS	ENGINEER	DATE	APPROVALS	ENGINEER	DATE
City Engineer			Liquid Waste		
A.C.E. - Design	<i>[Signature]</i>	11/1/80	Traffic		
A.C.E. - Hydrology			Water		
DRAWING NO. SD-29-230			SHEET 2 OF 2		

[illegible]