




AVENUE

TRACTS 114A1B AND 114A1C
BEING REPLATTED BY
SUMMARY PLAT

TRACT A OF THE LANDS
OF NESTOR GONZALES

N. W.


Property Line

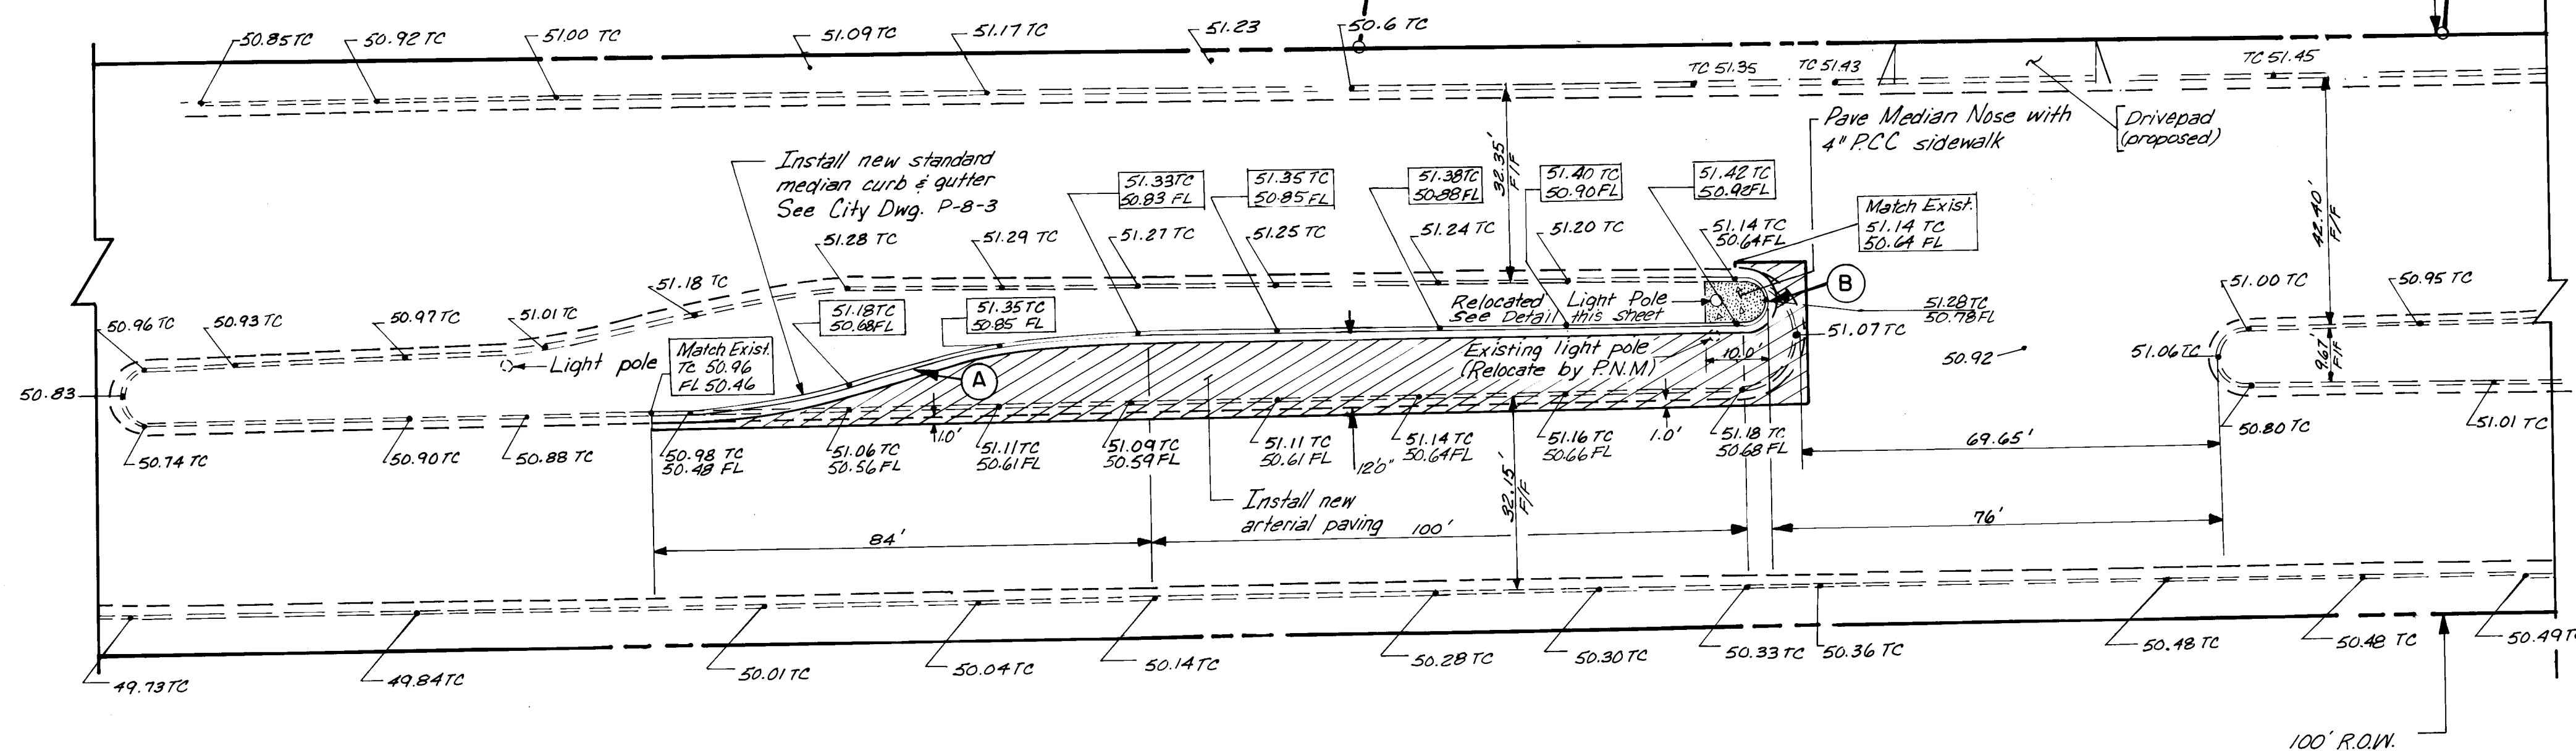

TRAFFIC HANDLING NOTES

1. Contractor must submit a construction signing and barricading plan to traffic engineering division and receive a barricading permit prior to construction.
2. All construction signing and barricading to comply with manual on uniform traffic control devices, 1978 edition and subsequent revisions.
3. Contractor's operation, barricading and signing shall not affect thru lanes of Central between 7 A.M. and 9 A.M. or 4 P.M. and 6 P.M.

LEGEND

 
	CONCRETE MEDIAN NOSE
	NEW ARTERIAL PAVING
	EXISTING MEDIAN CURB
	NEW CONCRETE MEDIAN CURB (STD)
	EXISTING TC & FL ELEVATIONS
	NEW ELEVATIONS

Curve Data

- (A) Reverse curves
 $R = 150'$ $\Delta = 16^\circ 13' 37''$
 $T = 21.43$ $L = 42.57'$
- (B) $R = 3.85'$ $\Delta = 180^\circ$
 $T = \infty$ $L = 12.09'$

Note:

NOTE:
Lightpole uses overhead wiring.

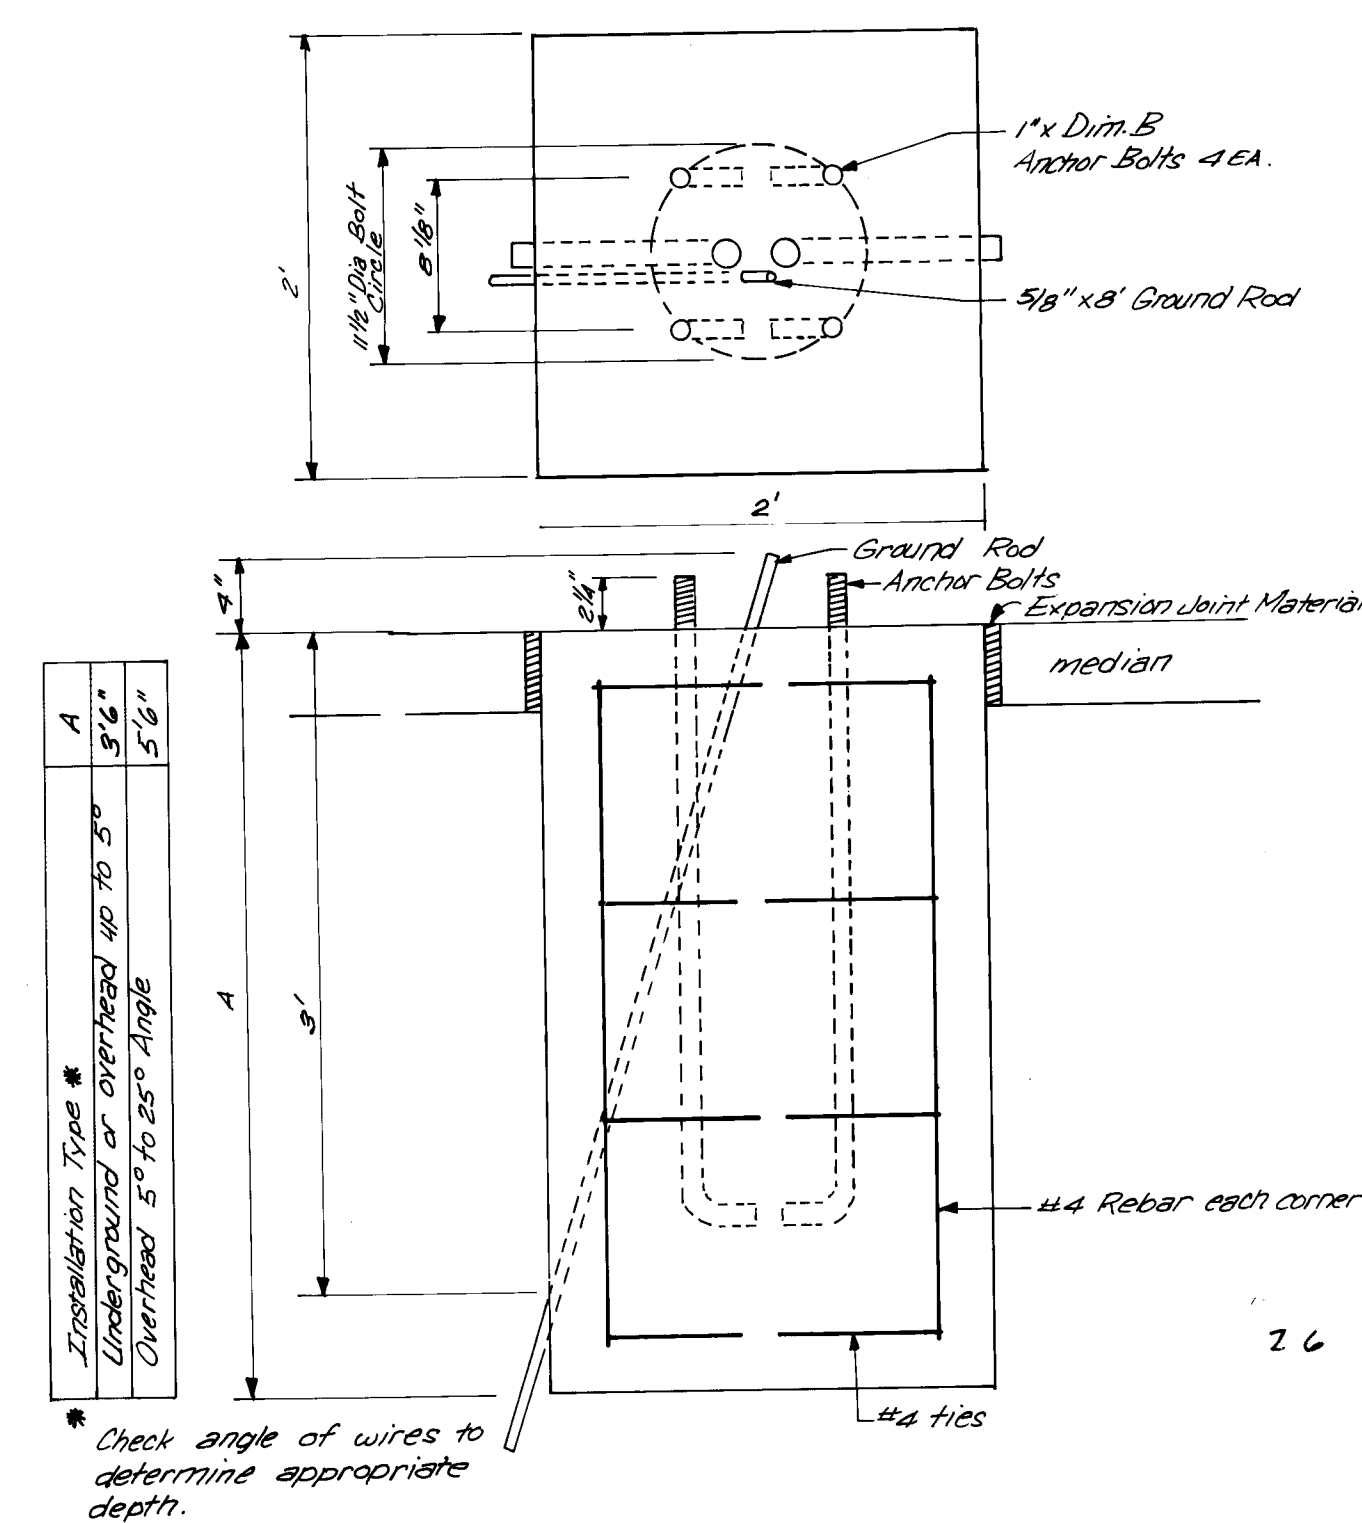

FOUNDATION DETAIL-ARTERIAL STREET LIGHT
SCALE:NONE

B.H.I. 42584



NOTICE TO CONTRACTORS

1. All work done in accordance with these plans to be performed under contract shall, except as otherwise stated or provided for hereon, be constructed in accordance with the New Mexico Standard Specifications for Public Works, 1979 Edition (referred to herein as the Standard Specifications) and the Contract Documents for Public Works Contract 84-3.
2. Two (2) working days prior to any excavation, the contractor must contact Line Locating Service, 765-1234, for location of existing utilities.
3. Prior to construction, the contractor shall excavate and verify the horizontal and vertical locations of all obstructions. Should a conflict exist, the contractor shall notify the Engineer or Owner so that the conflict can be resolved with minimum amount of delay.

THE FOLLOWING NOTES ALSO
APPLY WHEN CHECKED

- ☐ All utilities and utility service lines shall be installed prior to paving.
- ☒ Backfill compaction shall be according to specified street use.
- ☒ Tack coat requirements shall be determined by the City Engineer.
- ☐ Sidewalks and wheelchair ramps within the curb returns shall be constructed whenever a new curb return is constructed.
- ☐ If curb is depressed for a driveway or a handicap ramp, the driveway or ramp shall be constructed prior to acceptance of the curb and gutter.
- ☐ All storm drainage facilities shall be completed prior to final acceptance.

ENGINEER'S SEAL

W. J. McNamara
8-30-85

CITY OF ALBUQUERQUE
MUNICIPAL DEVELOPMENT DEPARTMENT

TITLE: LEFT TURN BAY FOR PEP BOYS SITE AT CENTRAL AVE. N.W.
--

APPROVALS	ENGINEER	DATE	APPROVALS	ENGINEER	DATE
City Engineer	<i>C.D. Chapman</i>	<i>1/10/85</i>	Liquid Waste	<i>R. Perna</i>	<i>1/9/85</i>
A C E - Design	<i>A.C. Olson</i>	<i>1/30/85</i>	Traffic	<i>Doris J. Hansen</i>	<i>1/7/85</i>
ACE - Hydrology	<i>N.A. B.A.A.</i>	<i>1/7/85</i>	Water	<i>R. Perna</i>	<i>1/9/85</i>

DRAWING NO.	2327	MAP NO.	K-12	SHEET	1	OF	1
-------------	------	---------	------	-------	---	----	---