

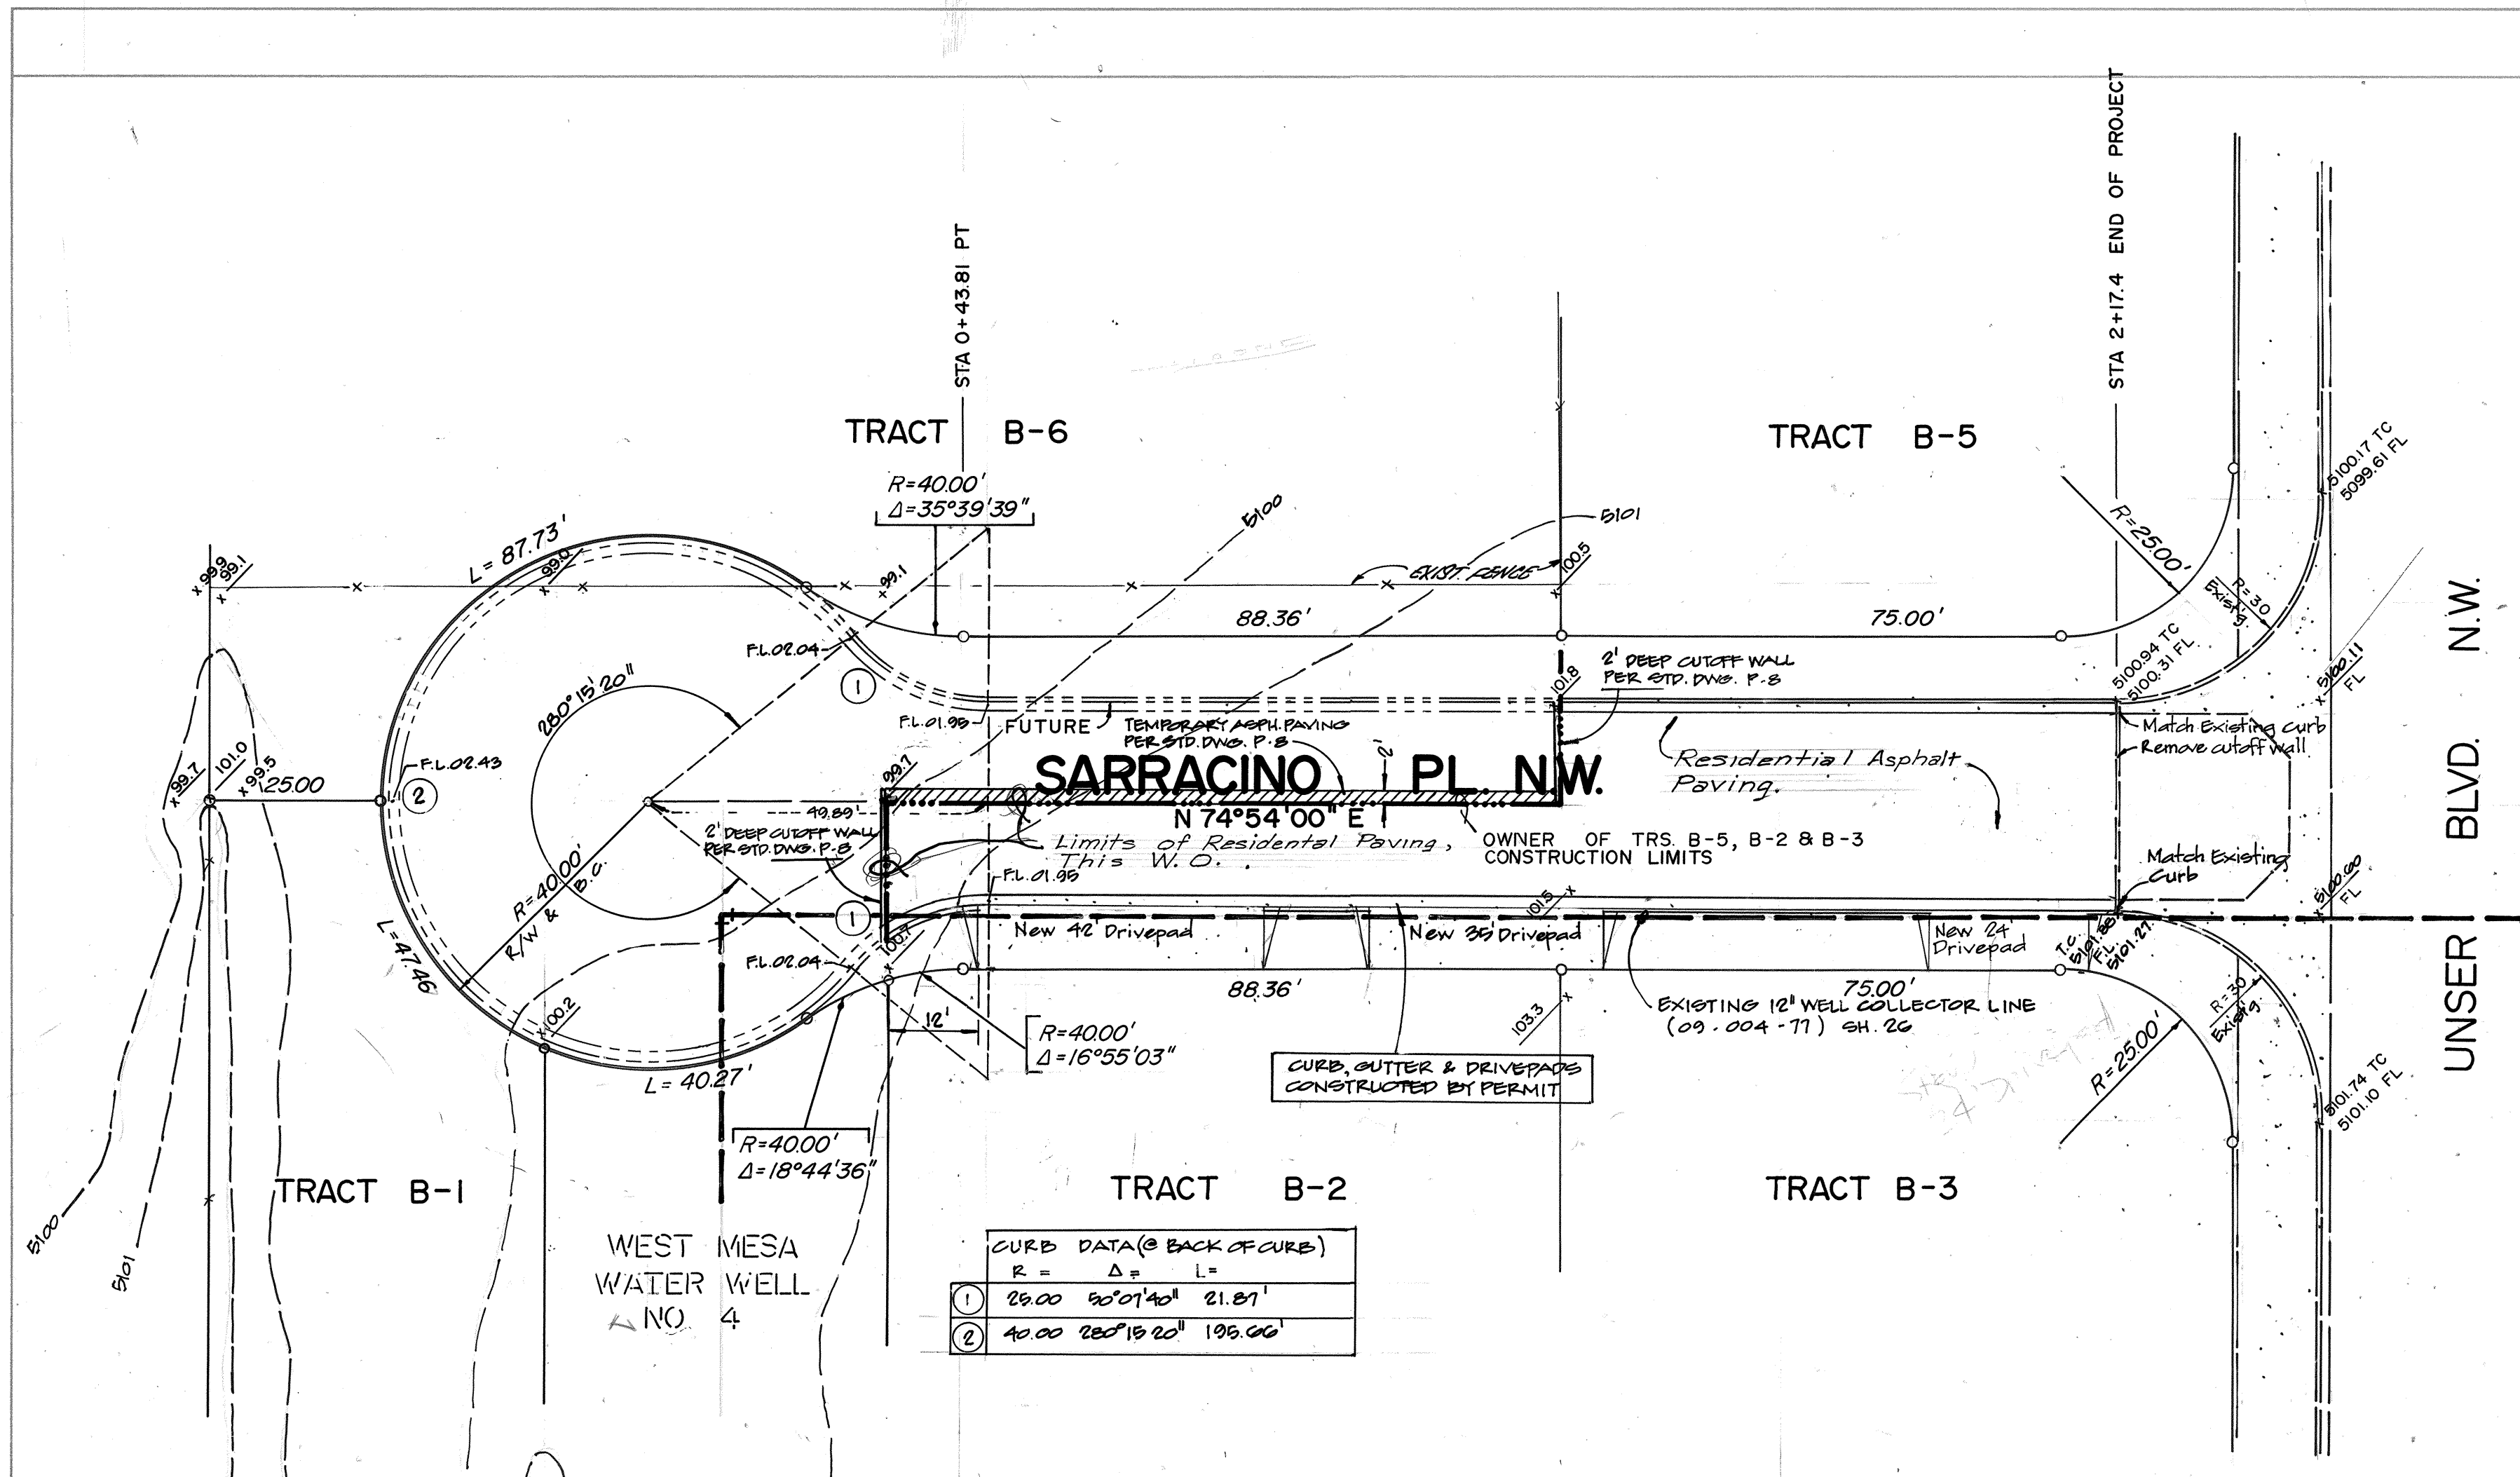
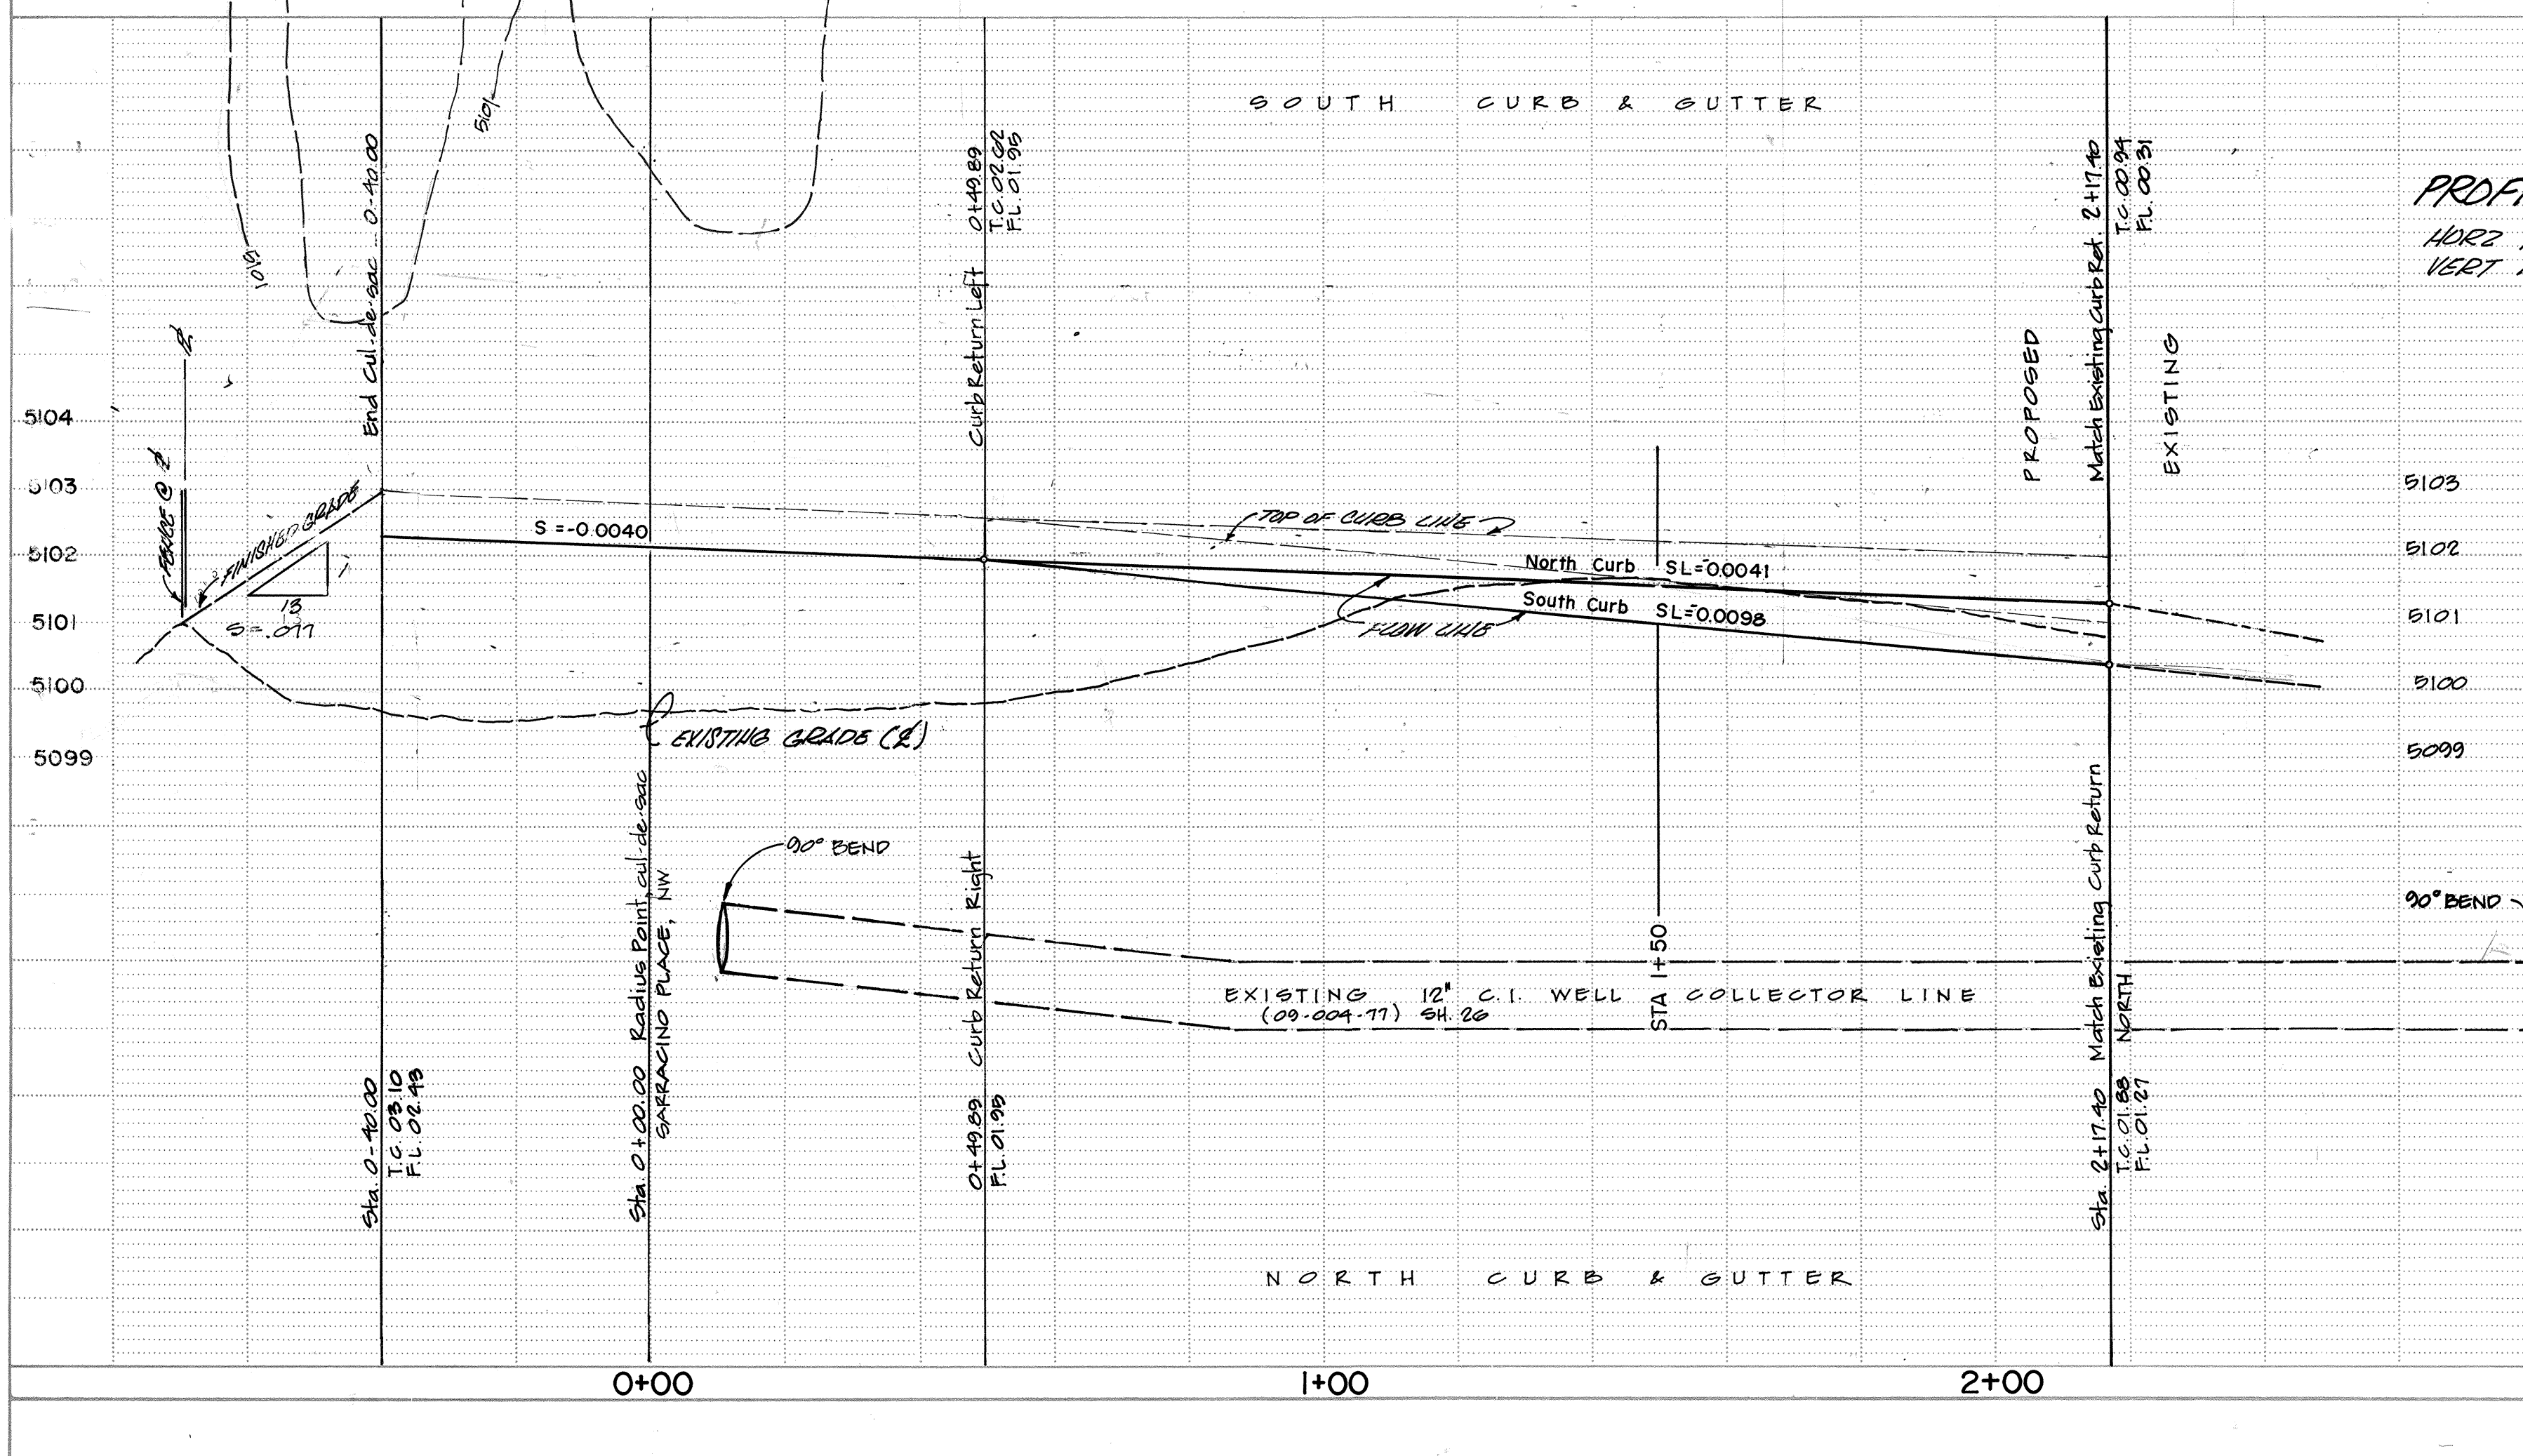
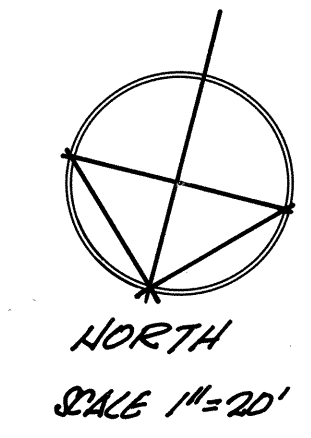


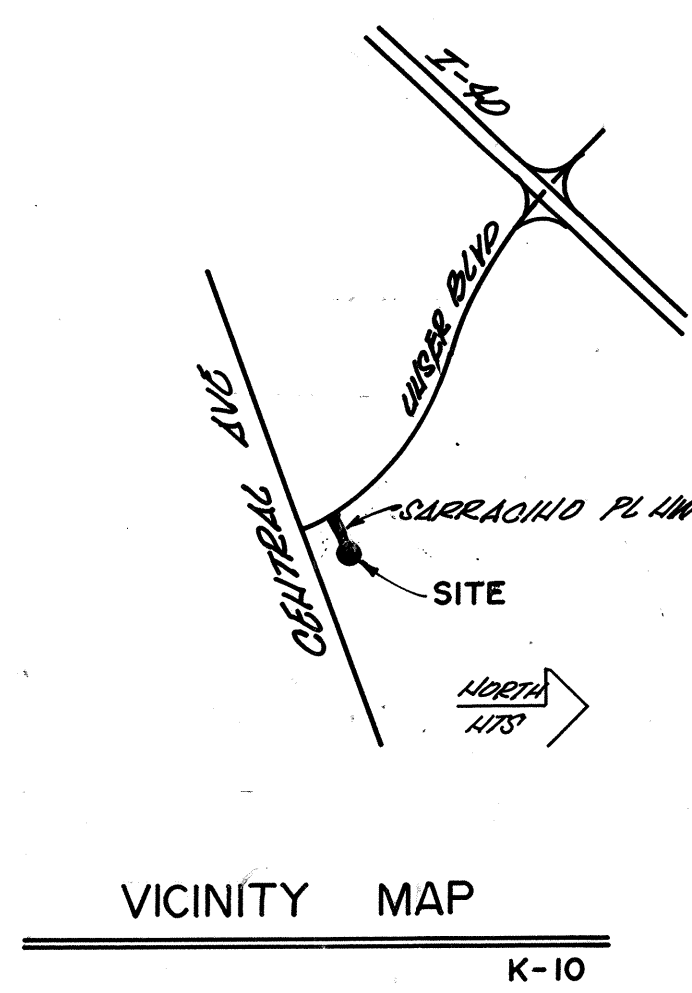

CURB DATA (BACK OF CURB)

R	Δ	L
26.00	90° 01' 40"	21.87
40.00	280° 19' 20"	196.00

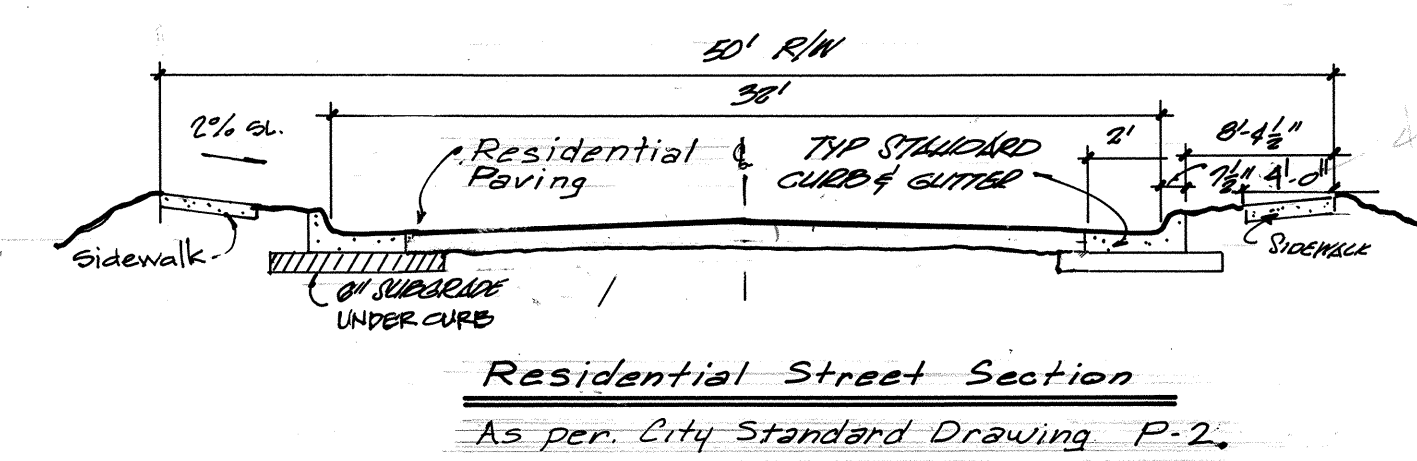

NOTICE TO CONTRACTORS

- All work detailed on these plans to be performed under contract shall, except as otherwise stated or provided for herein, be constructed in accordance with the City of Albuquerque Interim Standard Specifications for Construction 1985.
- Two (2) working days prior to any excavation, the contractor must contact Line Locating Service, 765-1234, for location of existing utilities.
- Prior to construction, the contractor shall excavate and verify the horizontal and vertical locations of all obstructions. Should a conflict exist, the contractor shall notify the engineer or surveyor so that the conflict can be resolved with minimum amount of delay.

THE FOLLOWING NOTES ALSO APPLY WHEN CHECKED

- ☒ All utilities and utility service lines shall be installed prior to paving.
- ☒ Backfill compaction shall be according to specified street use.
- ☒ Tack coat requirements shall be determined by the City Engineer.
- ☒ Sidewalks and wheelchair ramps within the curb returns shall be constructed wherever a new curb return is constructed.
- ☒ If curb is depressed for a driveway or a handicap ramp, the driveway or ramp shall be constructed prior to acceptance of the curb and gutter.
- ☒ All storm drainage facilities shall be completed prior to final acceptance.

26 24 23 0 2 8 5

FOR GRADES ONLY

CITY OF ALBUQUERQUE
 MUNICIPAL DEVELOPMENT DEPARTMENT
 ENGINEERING DIVISION

TITLE: GRADES, SARRACINO PL NW

APPROVALS	ENGINEER	DATE	APPROVALS	ENGINEER	DATE
City Engineer	W. H. H. H.	1/10/86	Liquid Waste	P. B. Pedraza	12/9/85
A.C.E. Design	W. H. H. H.	1/10/86	Traffic	P. B. Pedraza	1/10/86
Hydrology	S. G. G. G.	7/19/85	Water	P. B. Pedraza	12/11/85

DRAWING NO.	MAP NO.	SHEET	OF
2423	K-10	1	1

AS BUILT INFORMATION		BENCH MARKS		SURVEY INFORMATION		ENGINEER'S SEAL	
CONTRACTOR	DATE	WORK BY	DATE	NO.	BY	NO.	BY
CITY OF ALBUQUERQUE		W. H. H. H.					
1-10-19		W. H. H. H.					
SW OF THE INTERSECTION OF I-40		W. H. H. H.					
AND CROSS ROAD IN THE MIDDLE		W. H. H. H.					
OF I-40 ROAD ELEVATION 5151.97		W. H. H. H.					
MICRO-FILM INFORMATION		REVISIONS		DESIGN		DATE	
RECORDED BY	DATE	NO.	BY	NO.	BY	DATE	DATE