
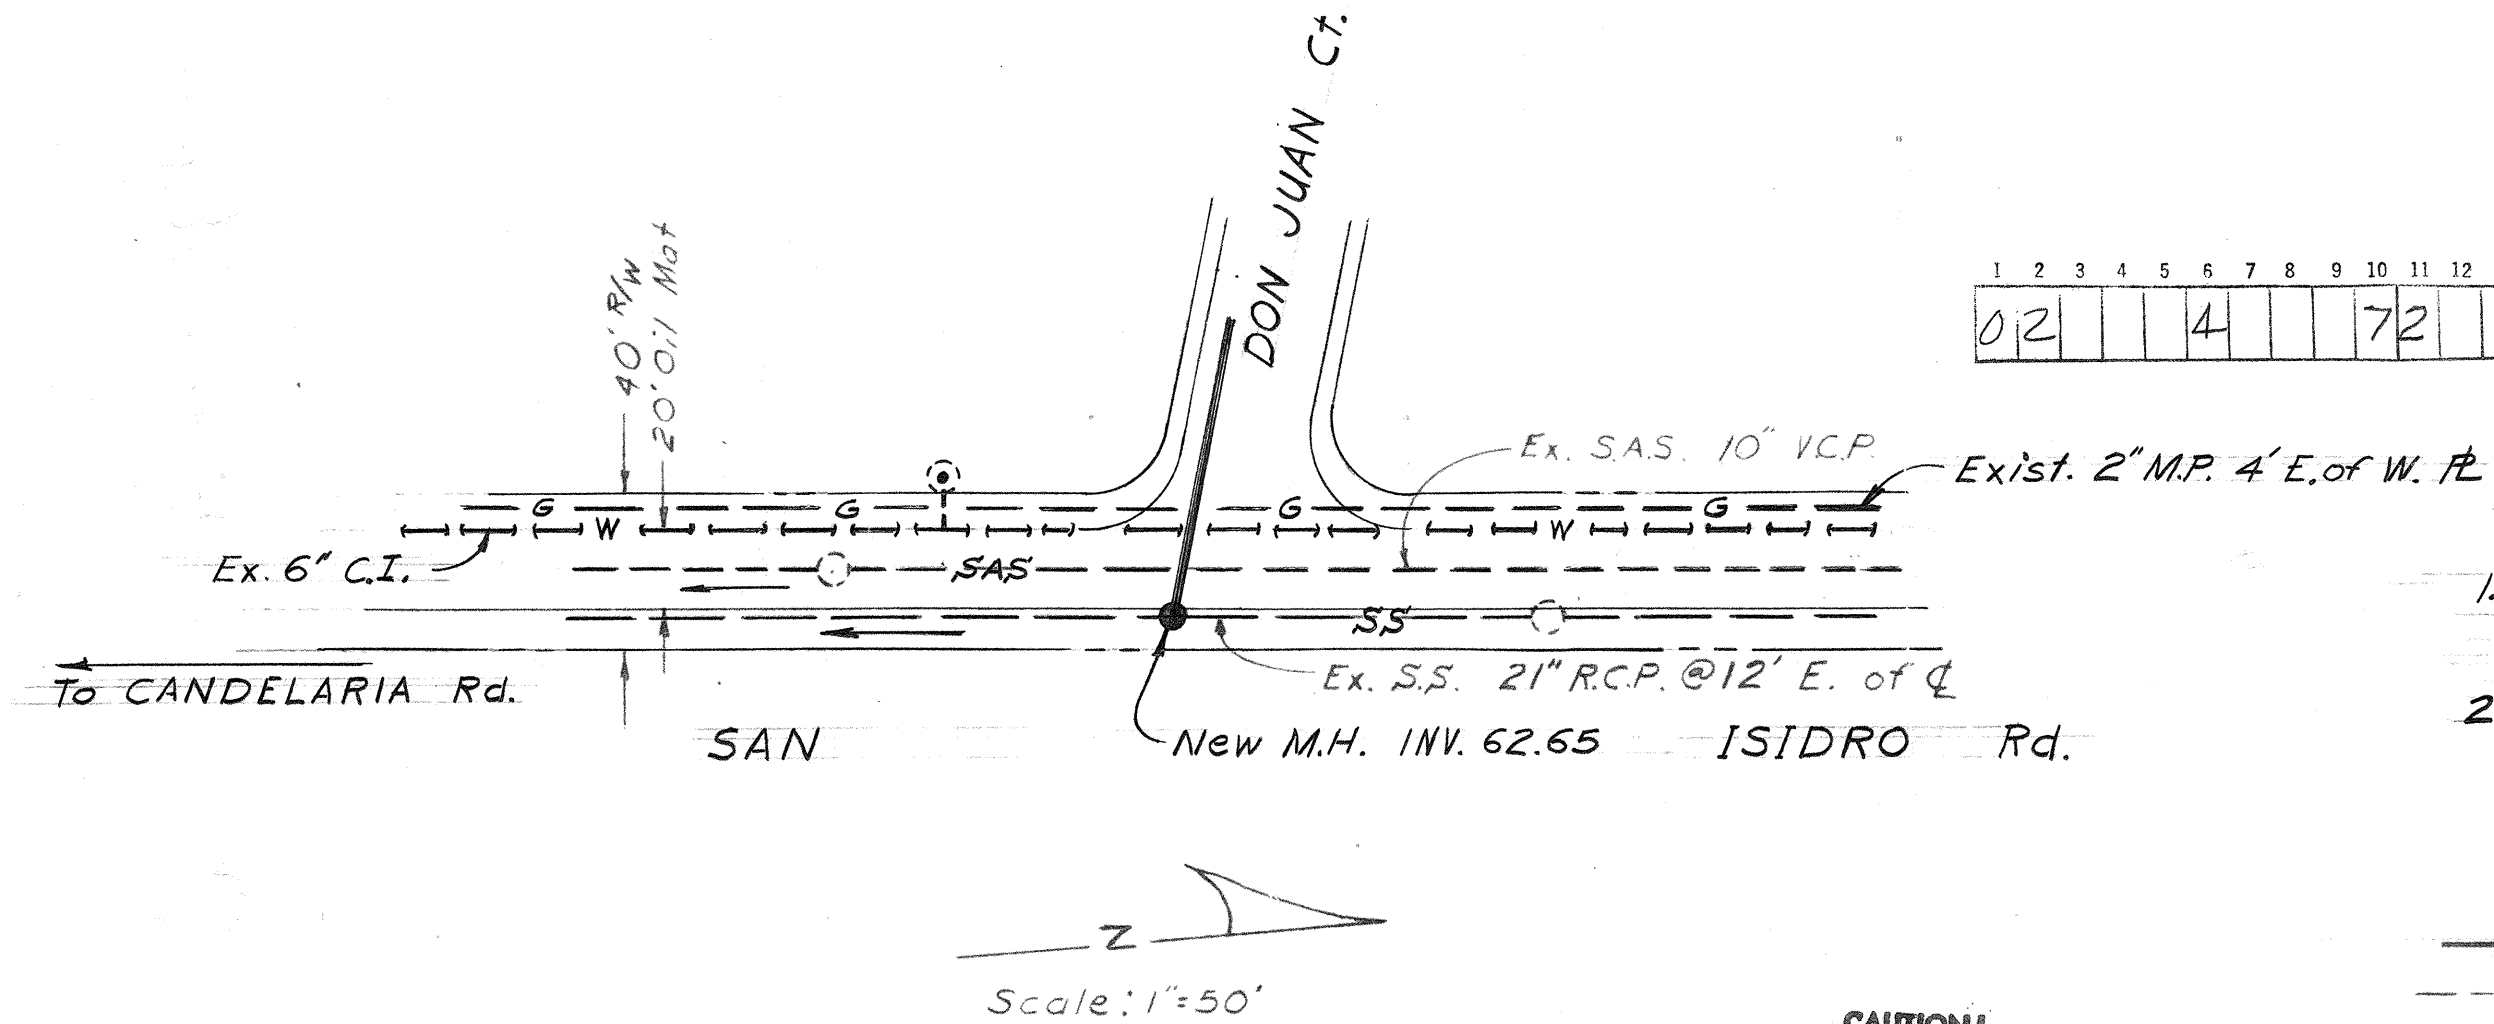


SAN ANTONIO ADDITION

Scale: 1"=50'

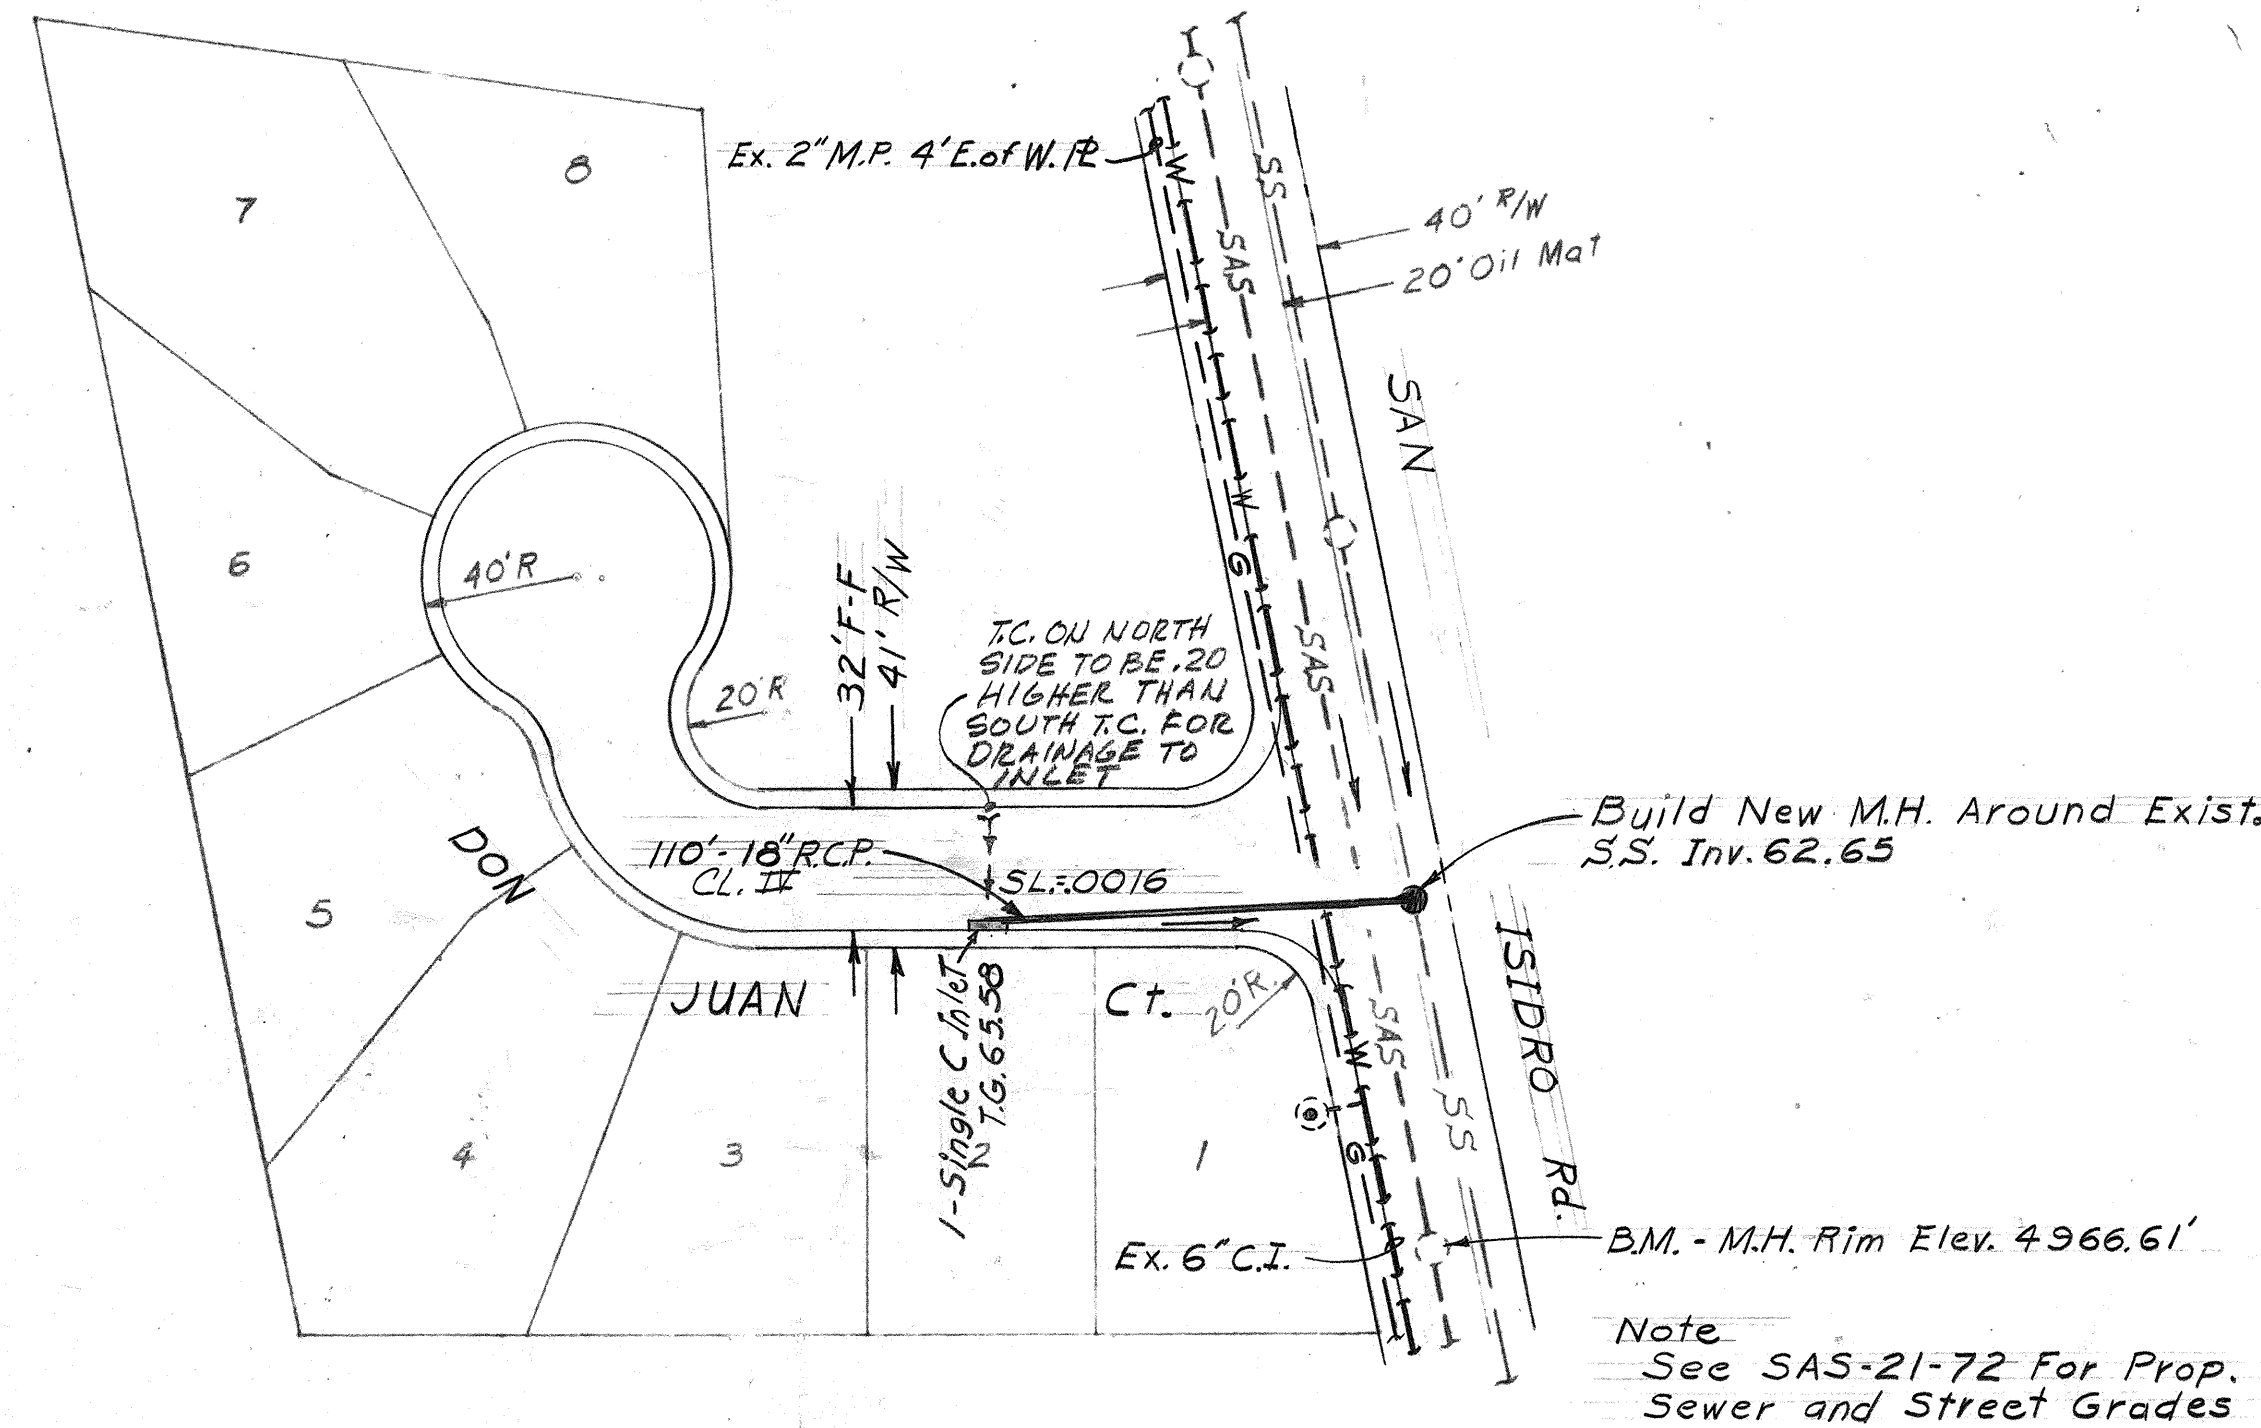

General Notes

1. Bench Mark - SAS M.H. Rim 100' South PI & Don Juan Ct. & San Isidro Rd. Elev. 4966.61'.
2. M.H. Base To Be Poured In Place.

Legend

- Prop. Storm Sewer
- SS - Exist. Sanitary Sewer
- SS - Exist. Storm Sewer
- W - Exist. Water
- G - Exist. Gas Line

CAUTION!
BURIED CABLES
BEFORE EXCAVATING
CALL TEL. CO. 842-1211

