


CITY OF ALBUQUERQUE
NEW MEXICO

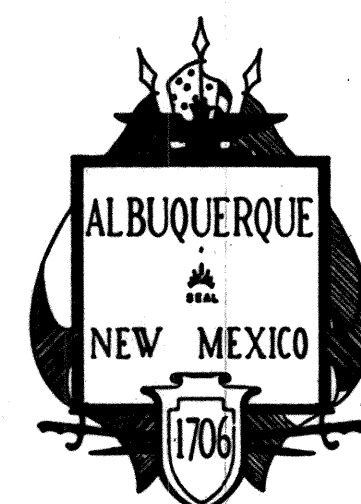

EAGLE RIDGE SUBDIVISION

DRAINAGE RUNDOWNS


MARCH 1985

BELLAMAH COMMUNITY DEVELOPMENT

INDEX TO DRAWINGS

SHEET NO.	DESCRIPTION:
1	TITLE SHEET
2	PLAN & PROFILES
3	CONSTRUCTION DETAILS

VICINITY MAP

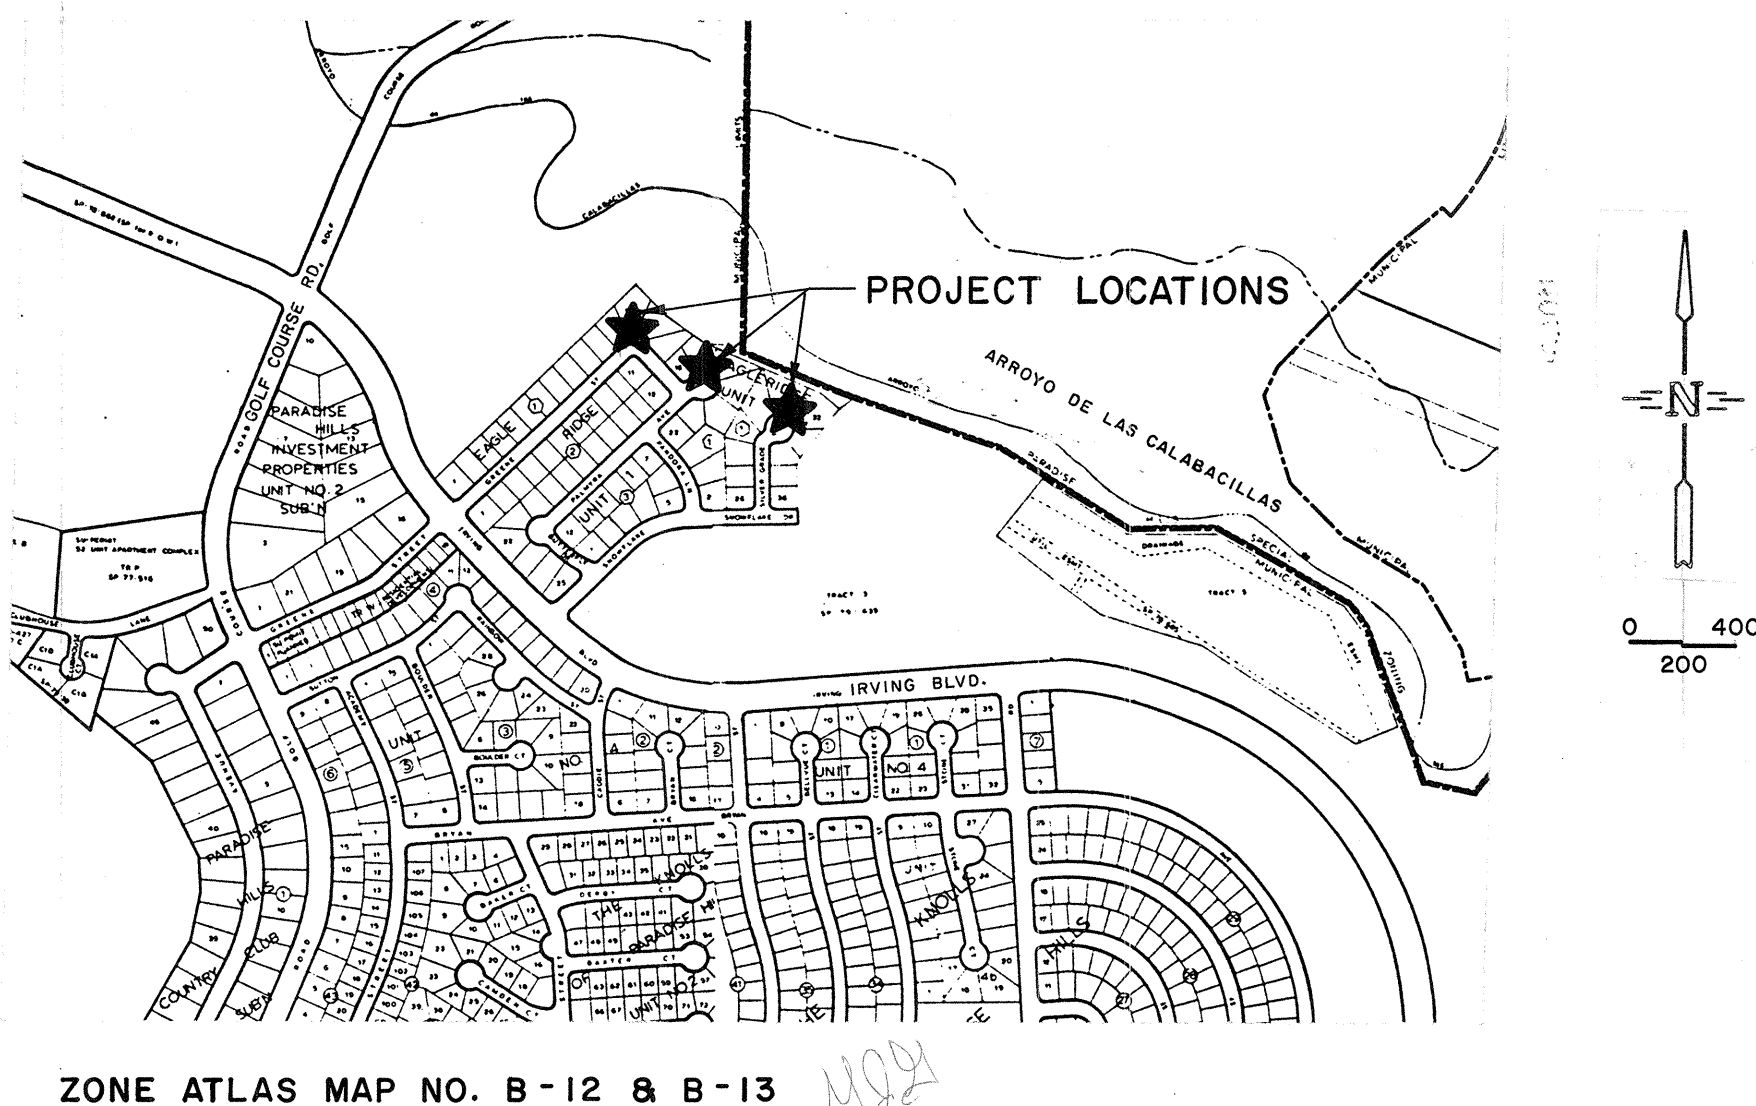





GENERAL NOTES:

- All construction under this contract shall conform to the applicable requirements of the "Contract Documents for Public Works Contract No. 85-1, City of Albuquerque, New Mexico."
- There are existing buried electric power and cable television lines immediately behind the existing curb and gutter at the rundown locations. The contractor shall be responsible for any damage to these lines resulting from his activities.
- Two (2) working days prior to any excavation, contractor must contact Line Locating Service, 765-1234, for location of existing utilities.
- Prior to construction, the contractor shall excavate and verify the horizontal and vertical locations of all obstructions. Should a conflict exist, the contractor shall notify the engineer or surveyor so that the conflict can be resolved with minimum amount of delay.



26 24960185

REV.	SHEETS	CITY ENGINEER	DATE	USER	DEPT.	DATE	USER	DEPT.	DATE
APPROVAL OF REVISIONS									

PLANS PREPARED UNDER DIRECTION OF: DATE 5-3-85	EASTERLING & ASSOCIATES, INC. CONSULTING ENGINEERS 5643 PARADISE BLVD., N.W. ALBUQUERQUE, NEW MEXICO 87114 (505) 898-8021	APPROVED FOR CONSTRUCTION CITY ENGINEER
	PROJECT NO. 2496	SHEET 1 OF 3

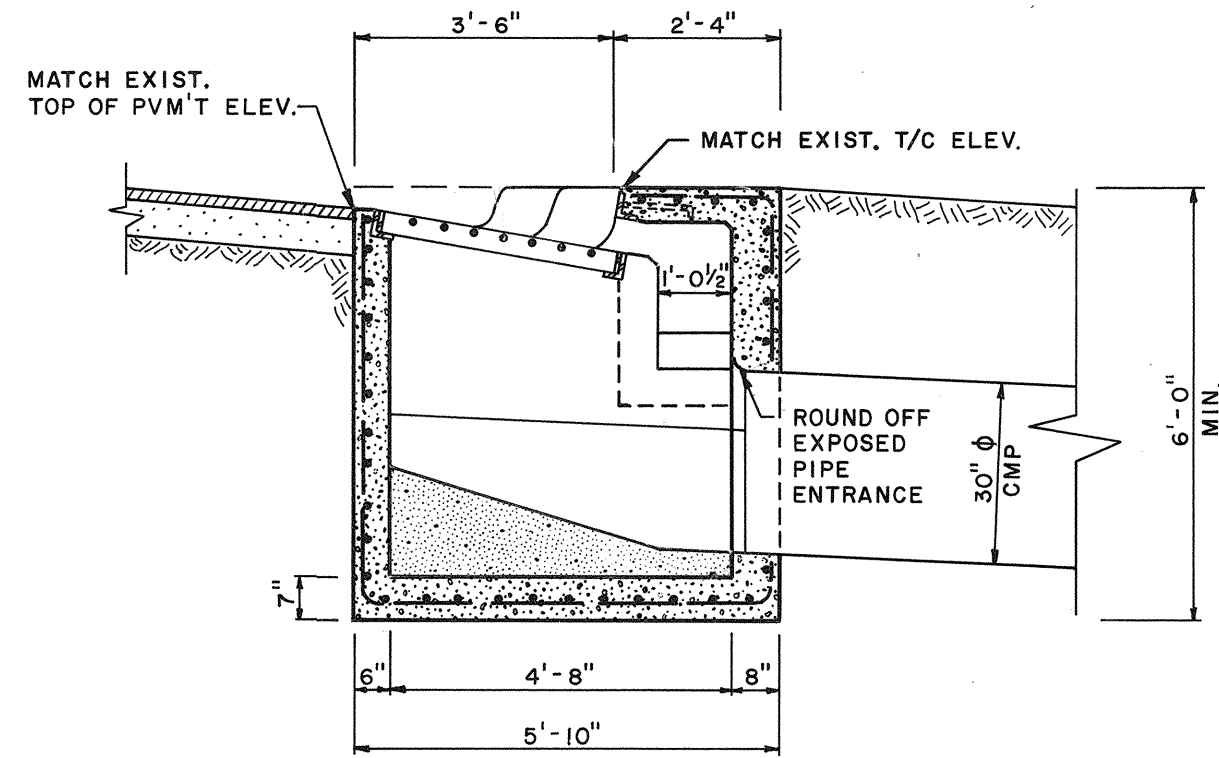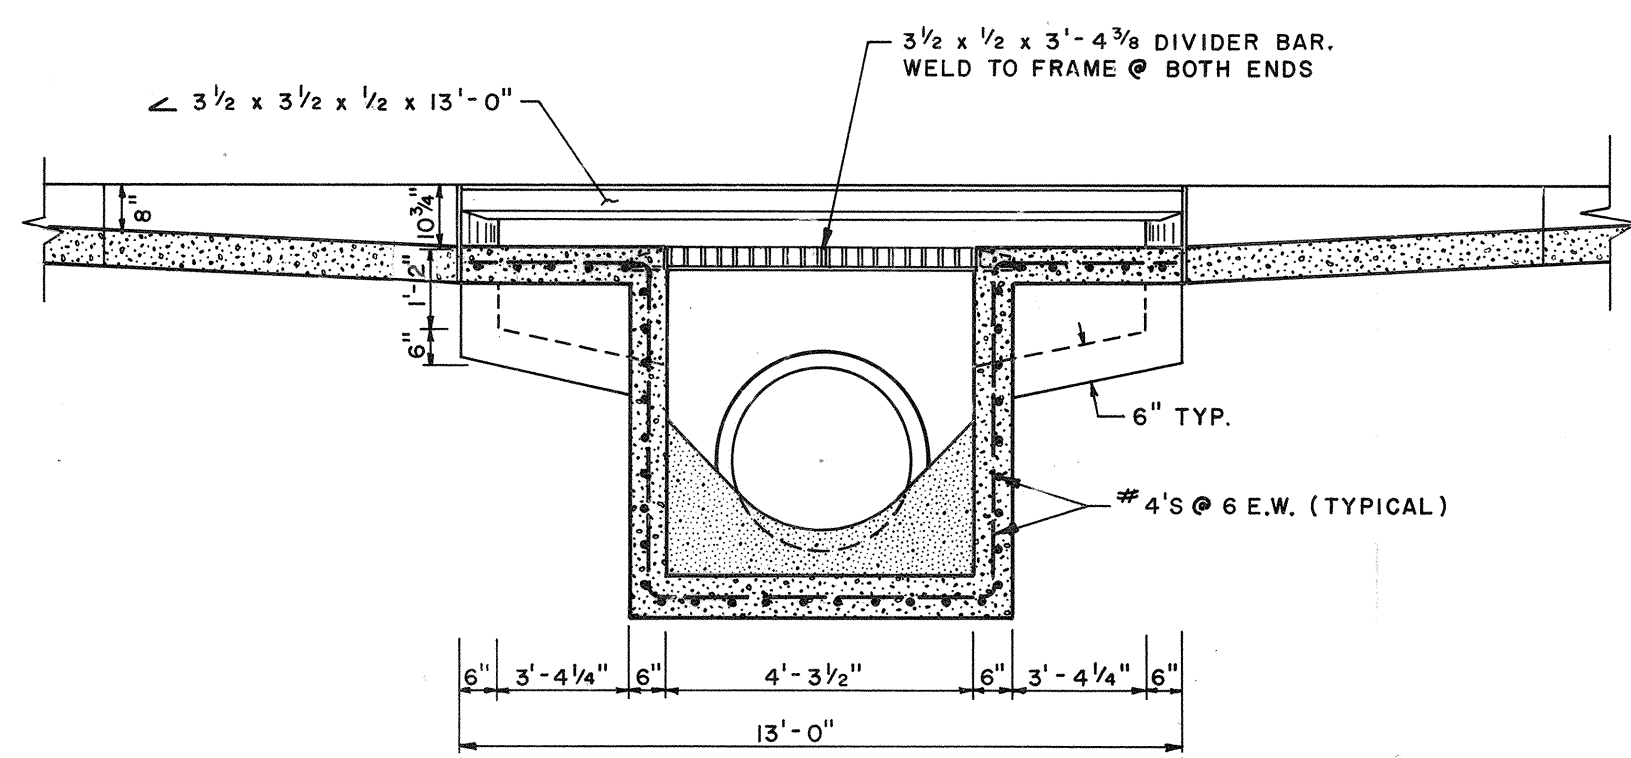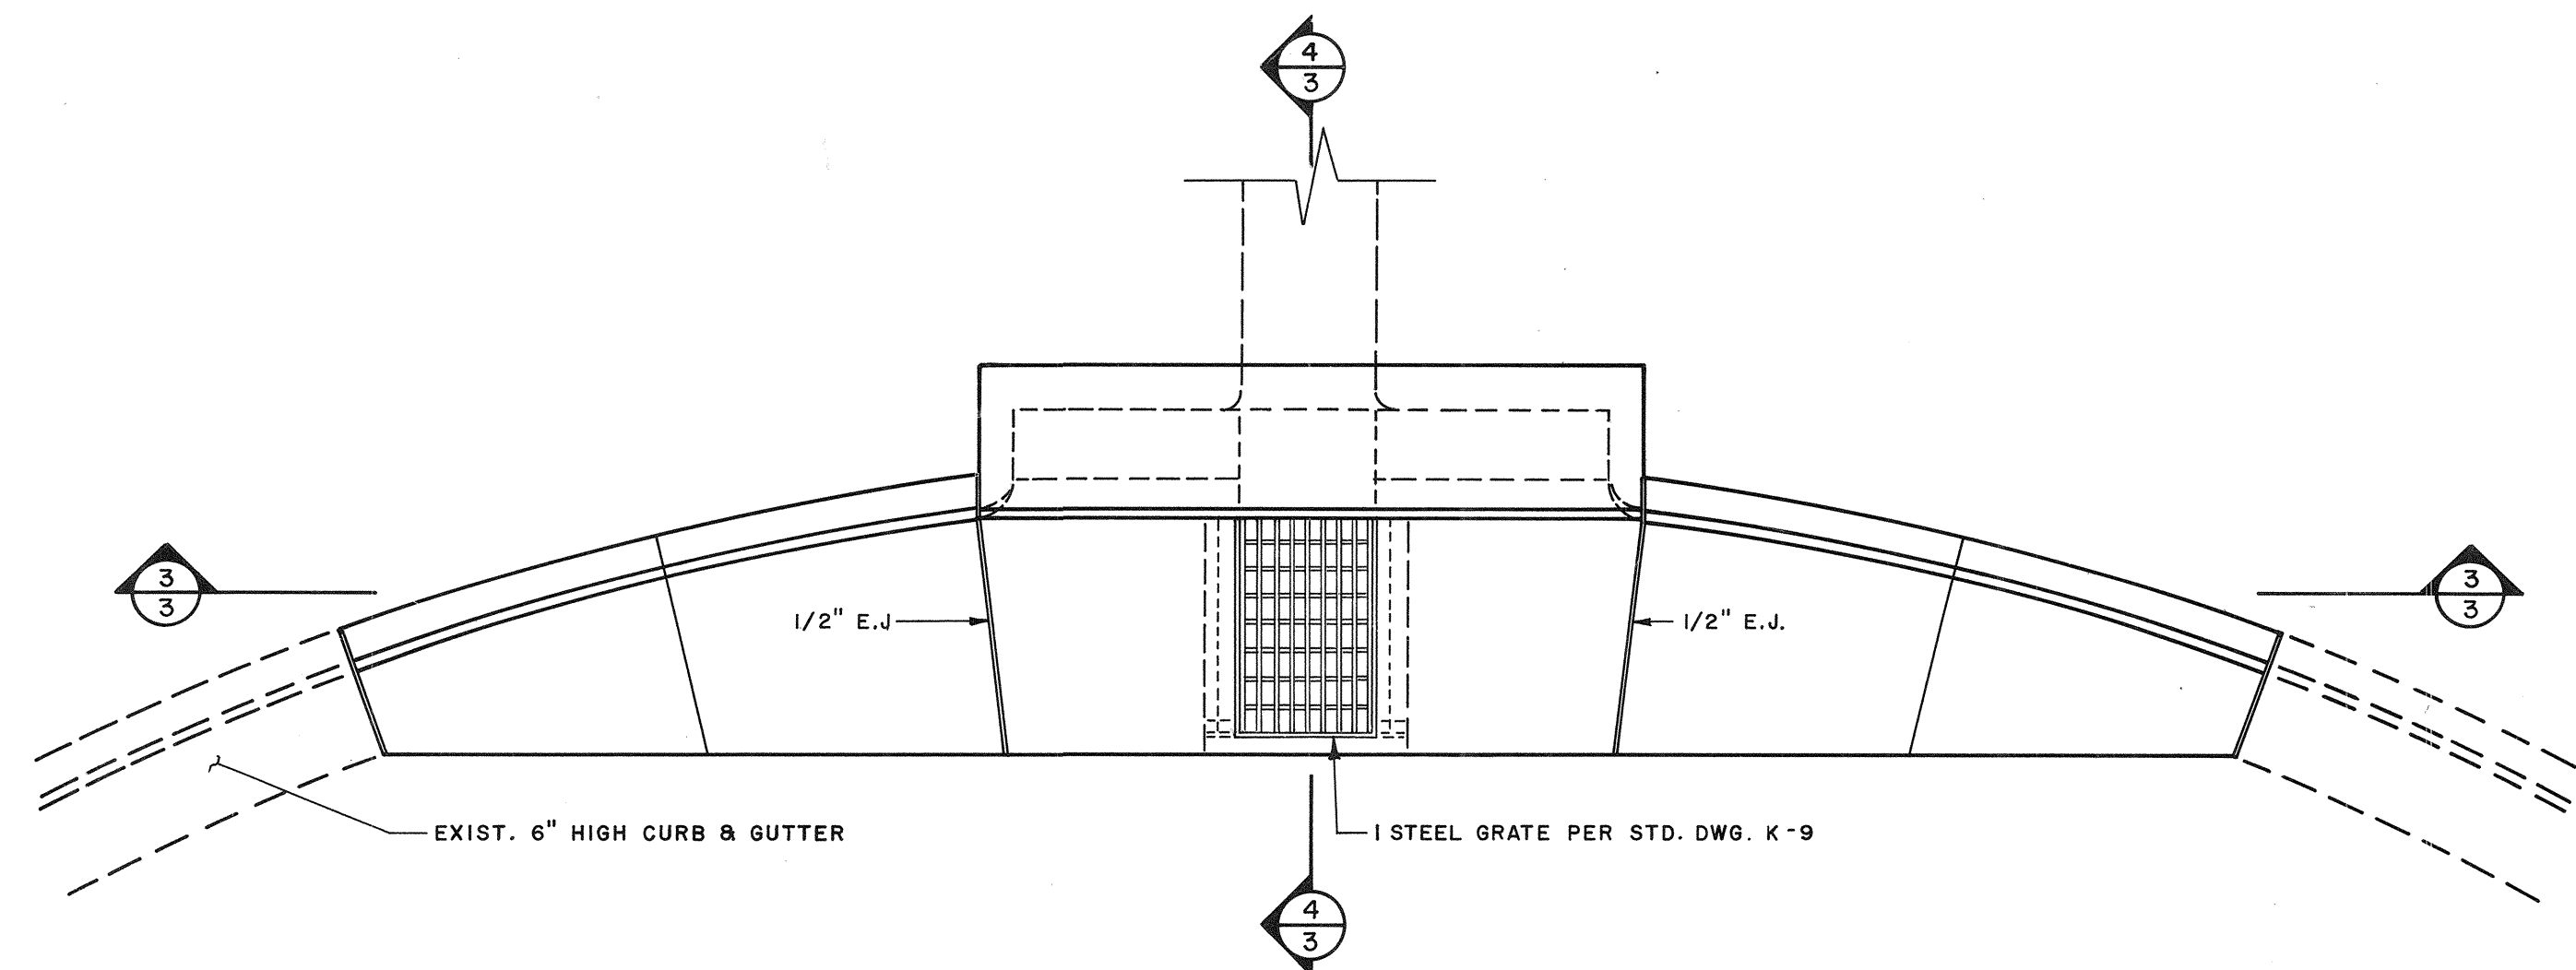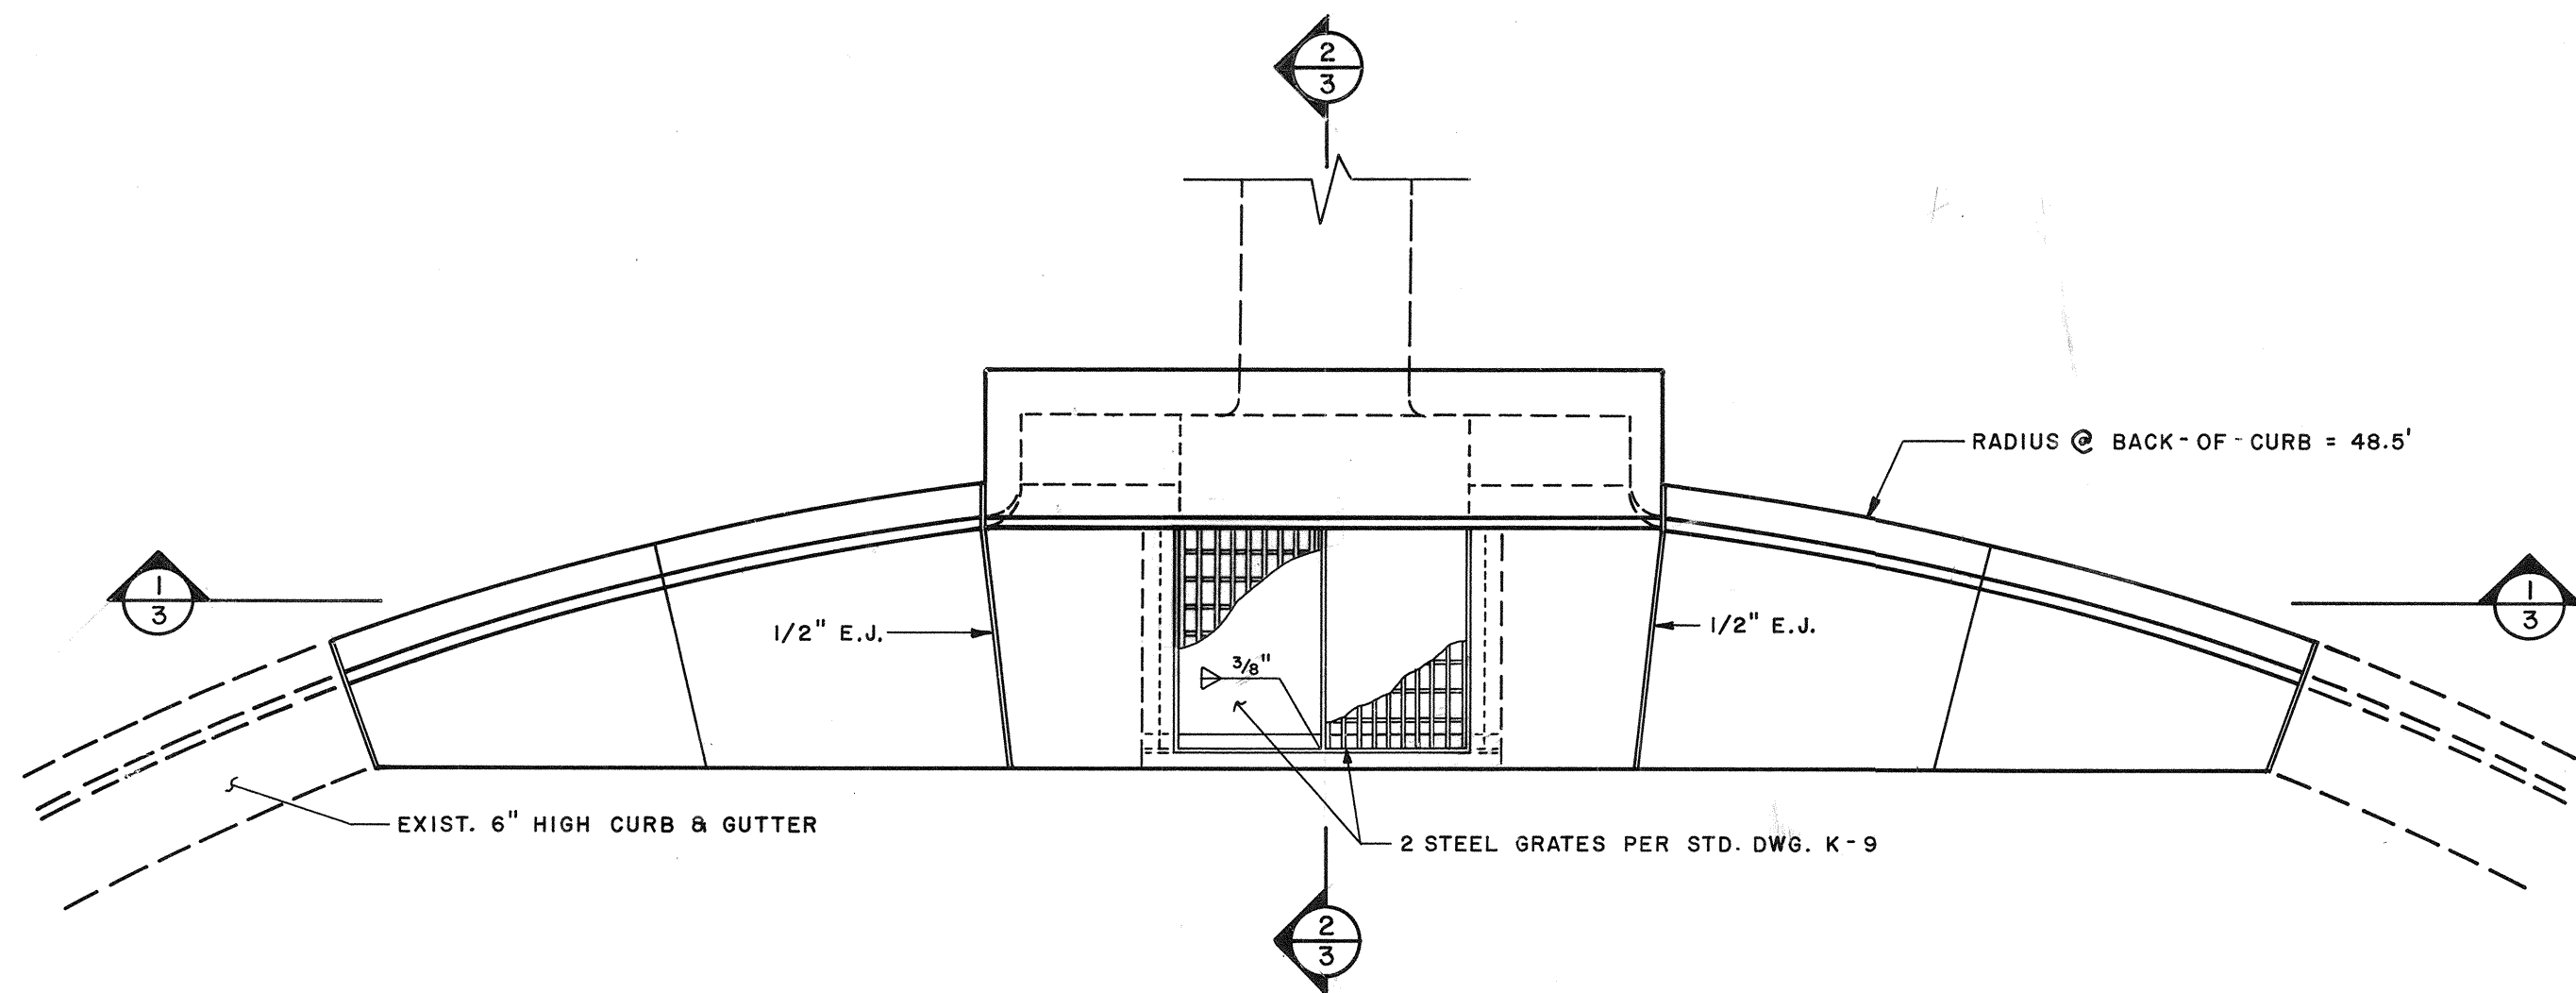

NOTE:
THE CONSTRUCTION SHALL CONFORM TO APPLICABLE NOTES, DETAILS, AND DIMENSIONS SHOWN ON CITY STD. DWGS. K-1 THROUGH K-11 EXCEPT AS OTHERWISE SHOWN OR CALLED OUT HEREON.

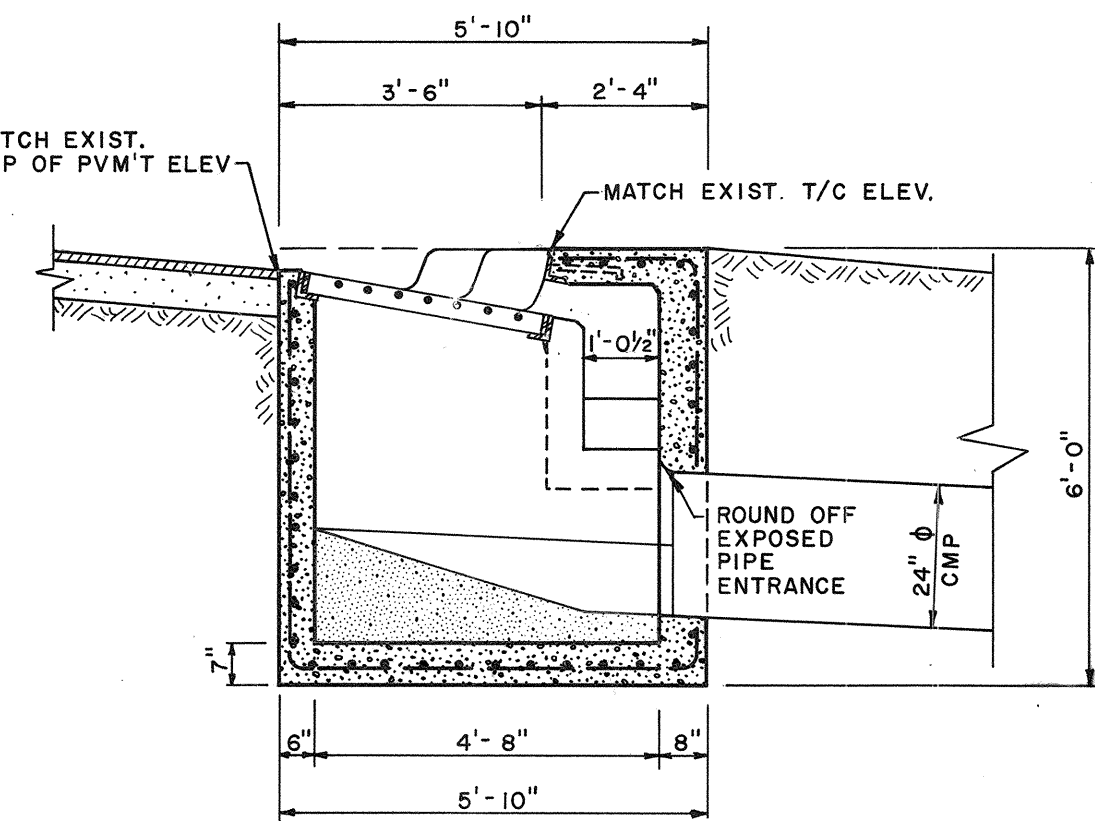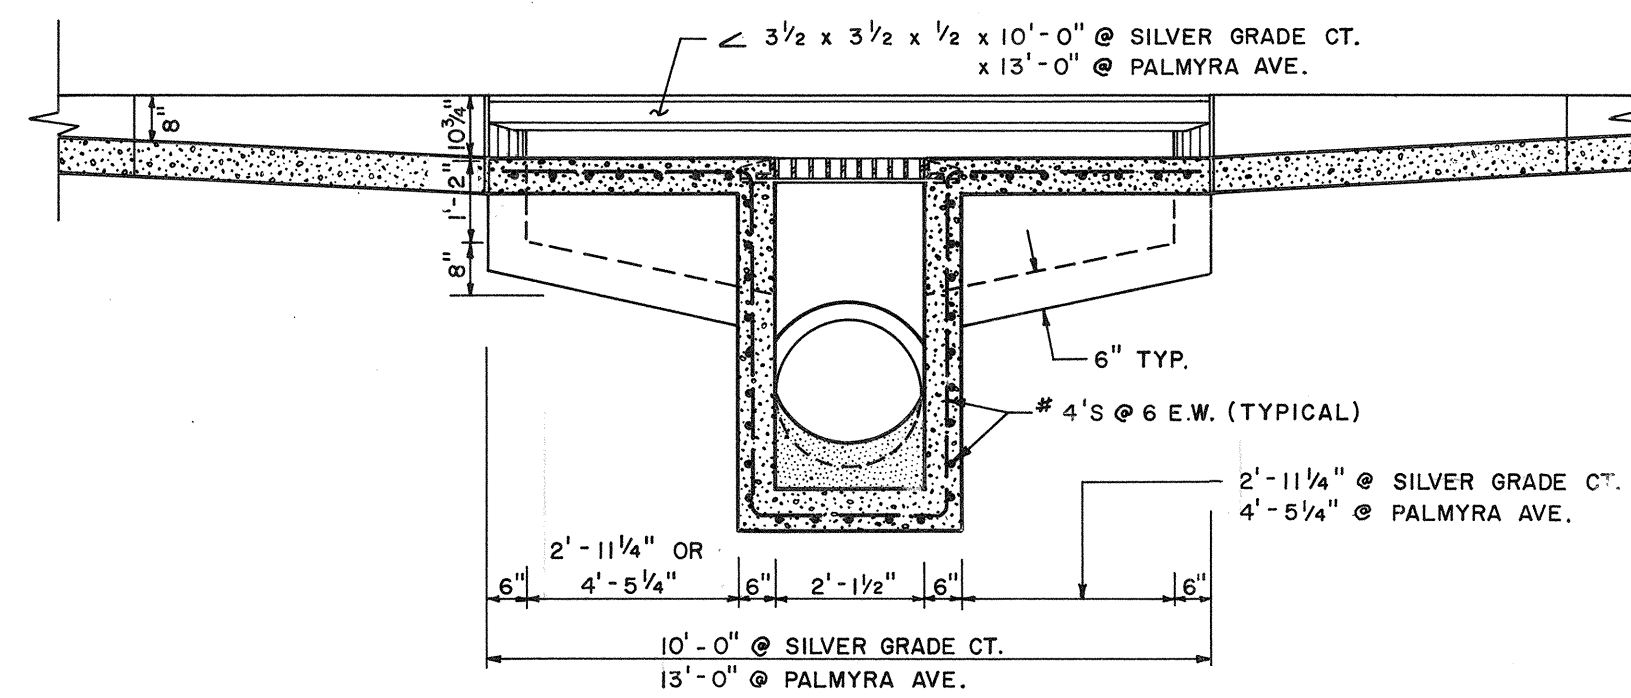


STORM INLET @ GREENE AVE.
(1 THUS)

STORM INLETS @ PALMYRA AVE. AND SILVER GRADE CT.

26 24960385

CITY OF ALBUQUERQUE MUNICIPAL DEVELOPMENT DEPARTMENT ENGINEERING DIVISION					
TITLE: CONSTRUCTION DETAILS EAGLE RIDGE - DRAINAGE RUNDOWNS					
APPROVALS	ENGINEER	DATE	APPROVALS	ENGINEER	DATE
City Engineer	<i>C.D. Lopez</i>	5/10/85	Liquid Waste	NA AKO	
A.C.E. - Design	<i>AKO</i>	5/10/85	Traffic	NA AKO	
A.C.E. - Hydrology	<i>Jim Fink</i>	5/16/85	Water	NA AKO	
DRAWING NO.	2496	MAP NO.	B-12 & 13	SHEET	3 OF 3

ENGINEER'S SEAL			SURVEY INFORMATION		BENCH MARKS		AS BUILT INFORMATION		
REGISTERED PROFESSIONAL ENGINEER STATE OF ILLINOIS NO. 6411 EXPIRES 12-31-2010 JAMES M. EASTER, INC. JAMES M. EASTER, INC. <i>James M. Easter</i> 5-3-85			FIELD NOTES						
			NO.	BY	DATE			CONTRACTOR	
								WORK STAKED BY	
								INSPECTED BY ACCEPTANCE BY	
								DATE DATE	
REVISIONS							FIELD LOCATION BY DATE		
NO.	DATE						DRAWINGS CORRECTED BY DATE		
DESIGN							MICRO-FILM INFORMATION		
DESIGNED BY <i>SP-4</i>			DATE <i>5-3-85</i>				RECORDED BY DATE		
DRAWN BY <i>TM-4</i>			DATE <i>2-8-85</i>				NO.		
CHECKED BY <i>SP-4</i>			DATE <i>5-10-85</i>						

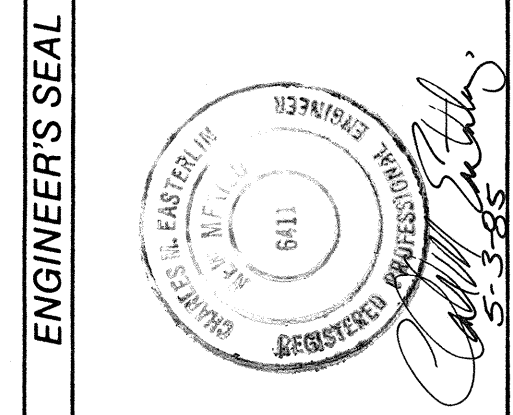

NO.	DATE	REMARKS
		DESIGN
		REVISIONS
		DESIGNED BY <i>AKO</i>
		DRAWN BY <i>AKO</i>
		CHECKED BY <i>AKO</i>