


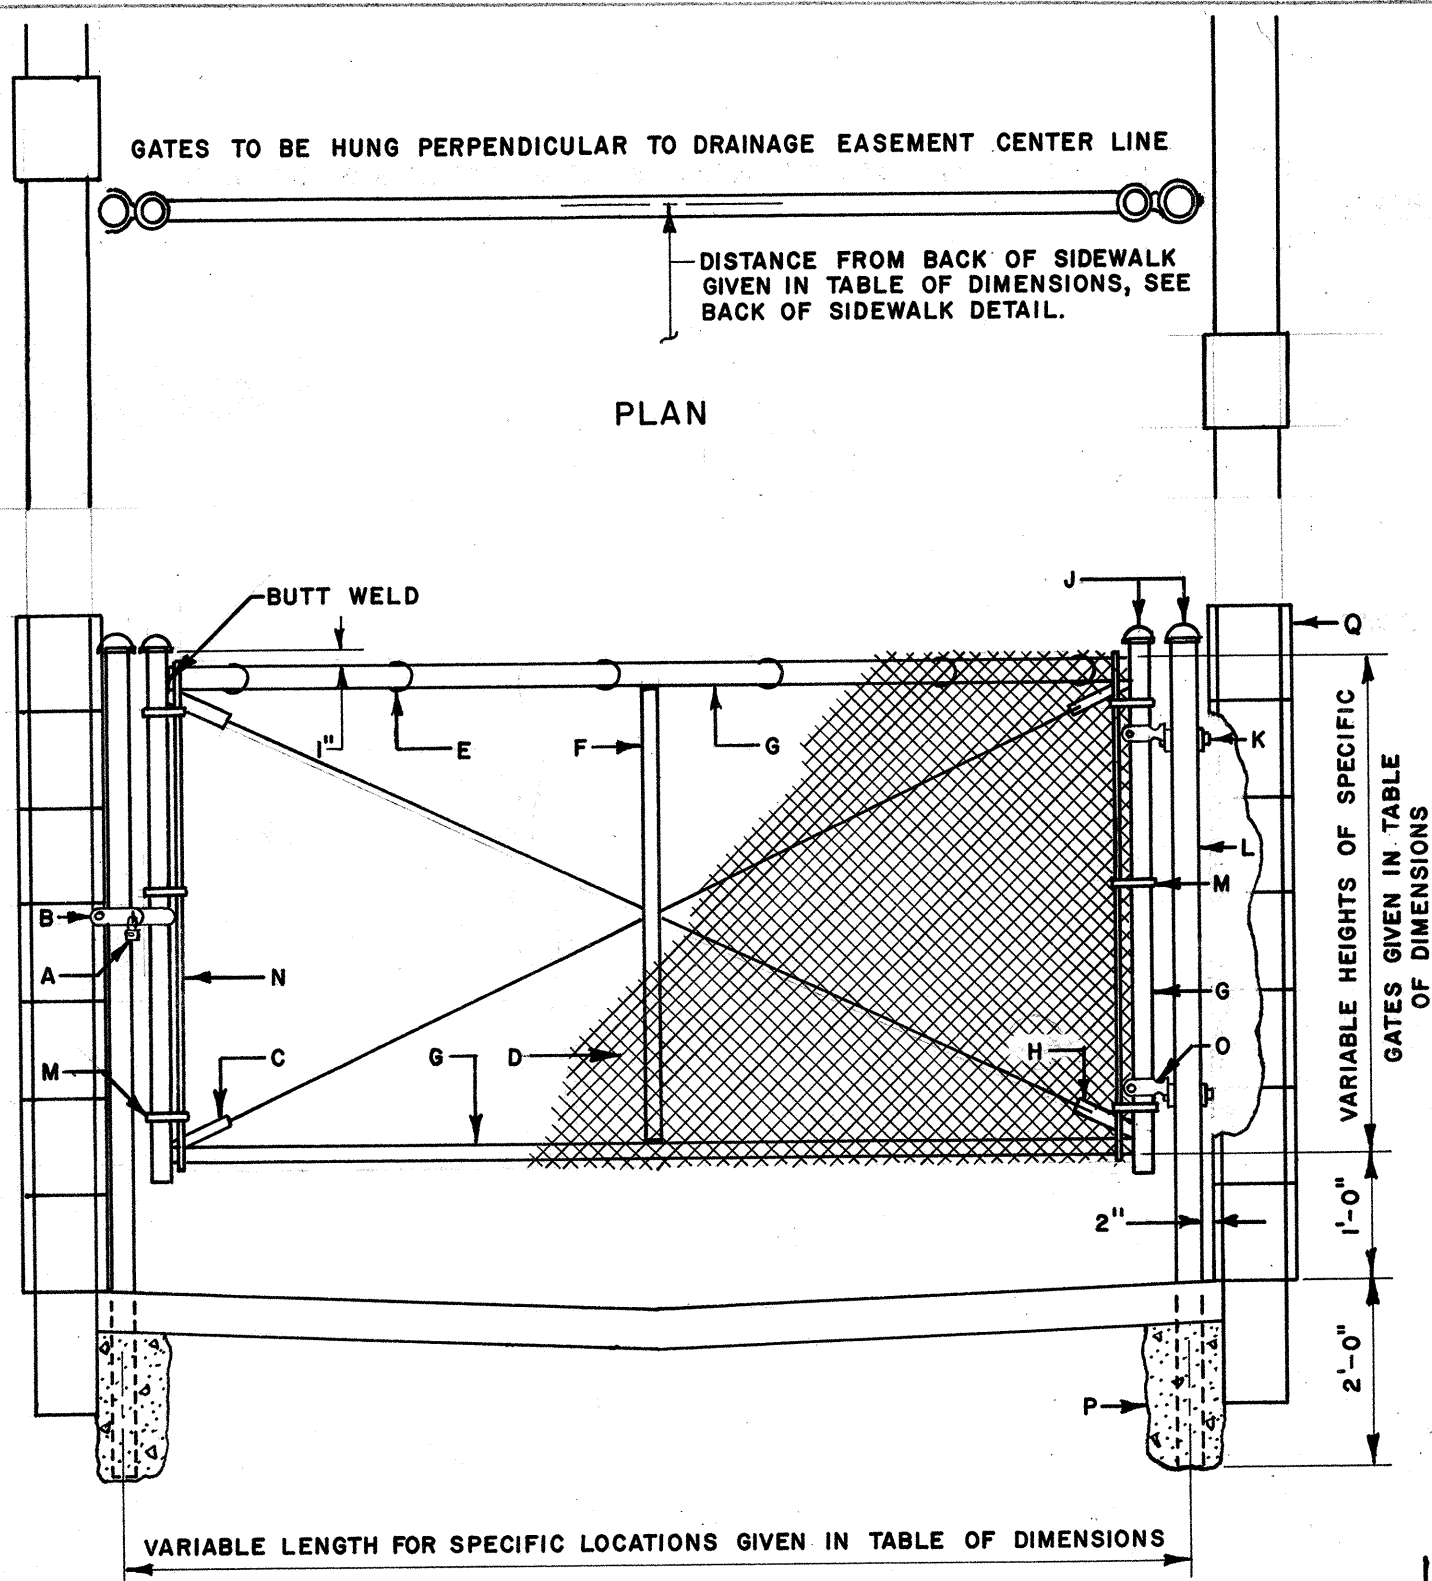

STANDARD CHAIN LINK GATE
FOR DRAINAGE EASEMENT BARRICADE

GENERAL NOTES:


- SPOT WELD OR UPSET THE THREADS ON NUTS & BOLTS.
- SINGLE GATE WILL BE USED FOR EASEMENTS OR LINED WATER COURSES 12' OR LESS.

CONSTRUCTION NOTES:


- PADLOCK (TO BE FURNISHED BY THE CITY).
- GATE LATCH FOR PADLOCK.
- $\frac{3}{8}$ " TRUSS ROD WELDED AT CORNER.
- NO. 9 GAUGE CHAIN LINK STEEL WIRE.
- TIES AND TENSION BANDS AT 18" OR LESS.
- WELDED BRACE.
- 2" O.D. TUBING FRAME NO. 069 WELDED.
- $\frac{3}{8}$ " THREADED TRUSS ROD AND BRACKET ATTACHMENT.
- MALLEABLE ACORN CAPS.
- J BOLT 4" THREADED.
- 2 $\frac{1}{2}$ " O.D. END POST.
- STEEL TENSION BANDS SPACED AT 18" OR LESS.
- STRETCHER BAR.
- GATE CLAMP.
- 8" DIA. HOLE, FILLED WITH PORTLAND CEMENT CONC.
- EXISTING CINDER BLOCK WALL.

TABLE OF DIMENSIONS


GATE	LENGTH	HEIGHT	DISTANCE FROM BACK OF SIDEWALK
1	7.77'	5'	36.60'
2	7.57'	5'	54.20'
3	8.27'	5'	32.10'
4	7.87'	5'	31.40'
5	8.07'	3.55'	34.40'
6	7.52'	4'	52.20'
7	6.37'	3.85'	44.65'

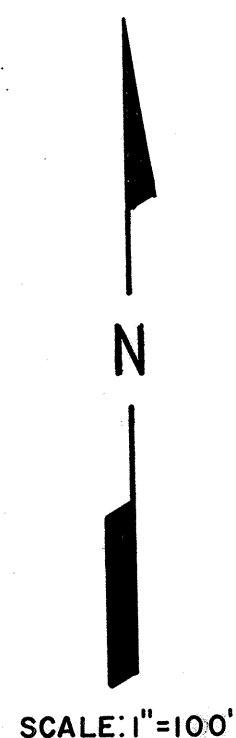


JUAN TABO BLVD. N.E.

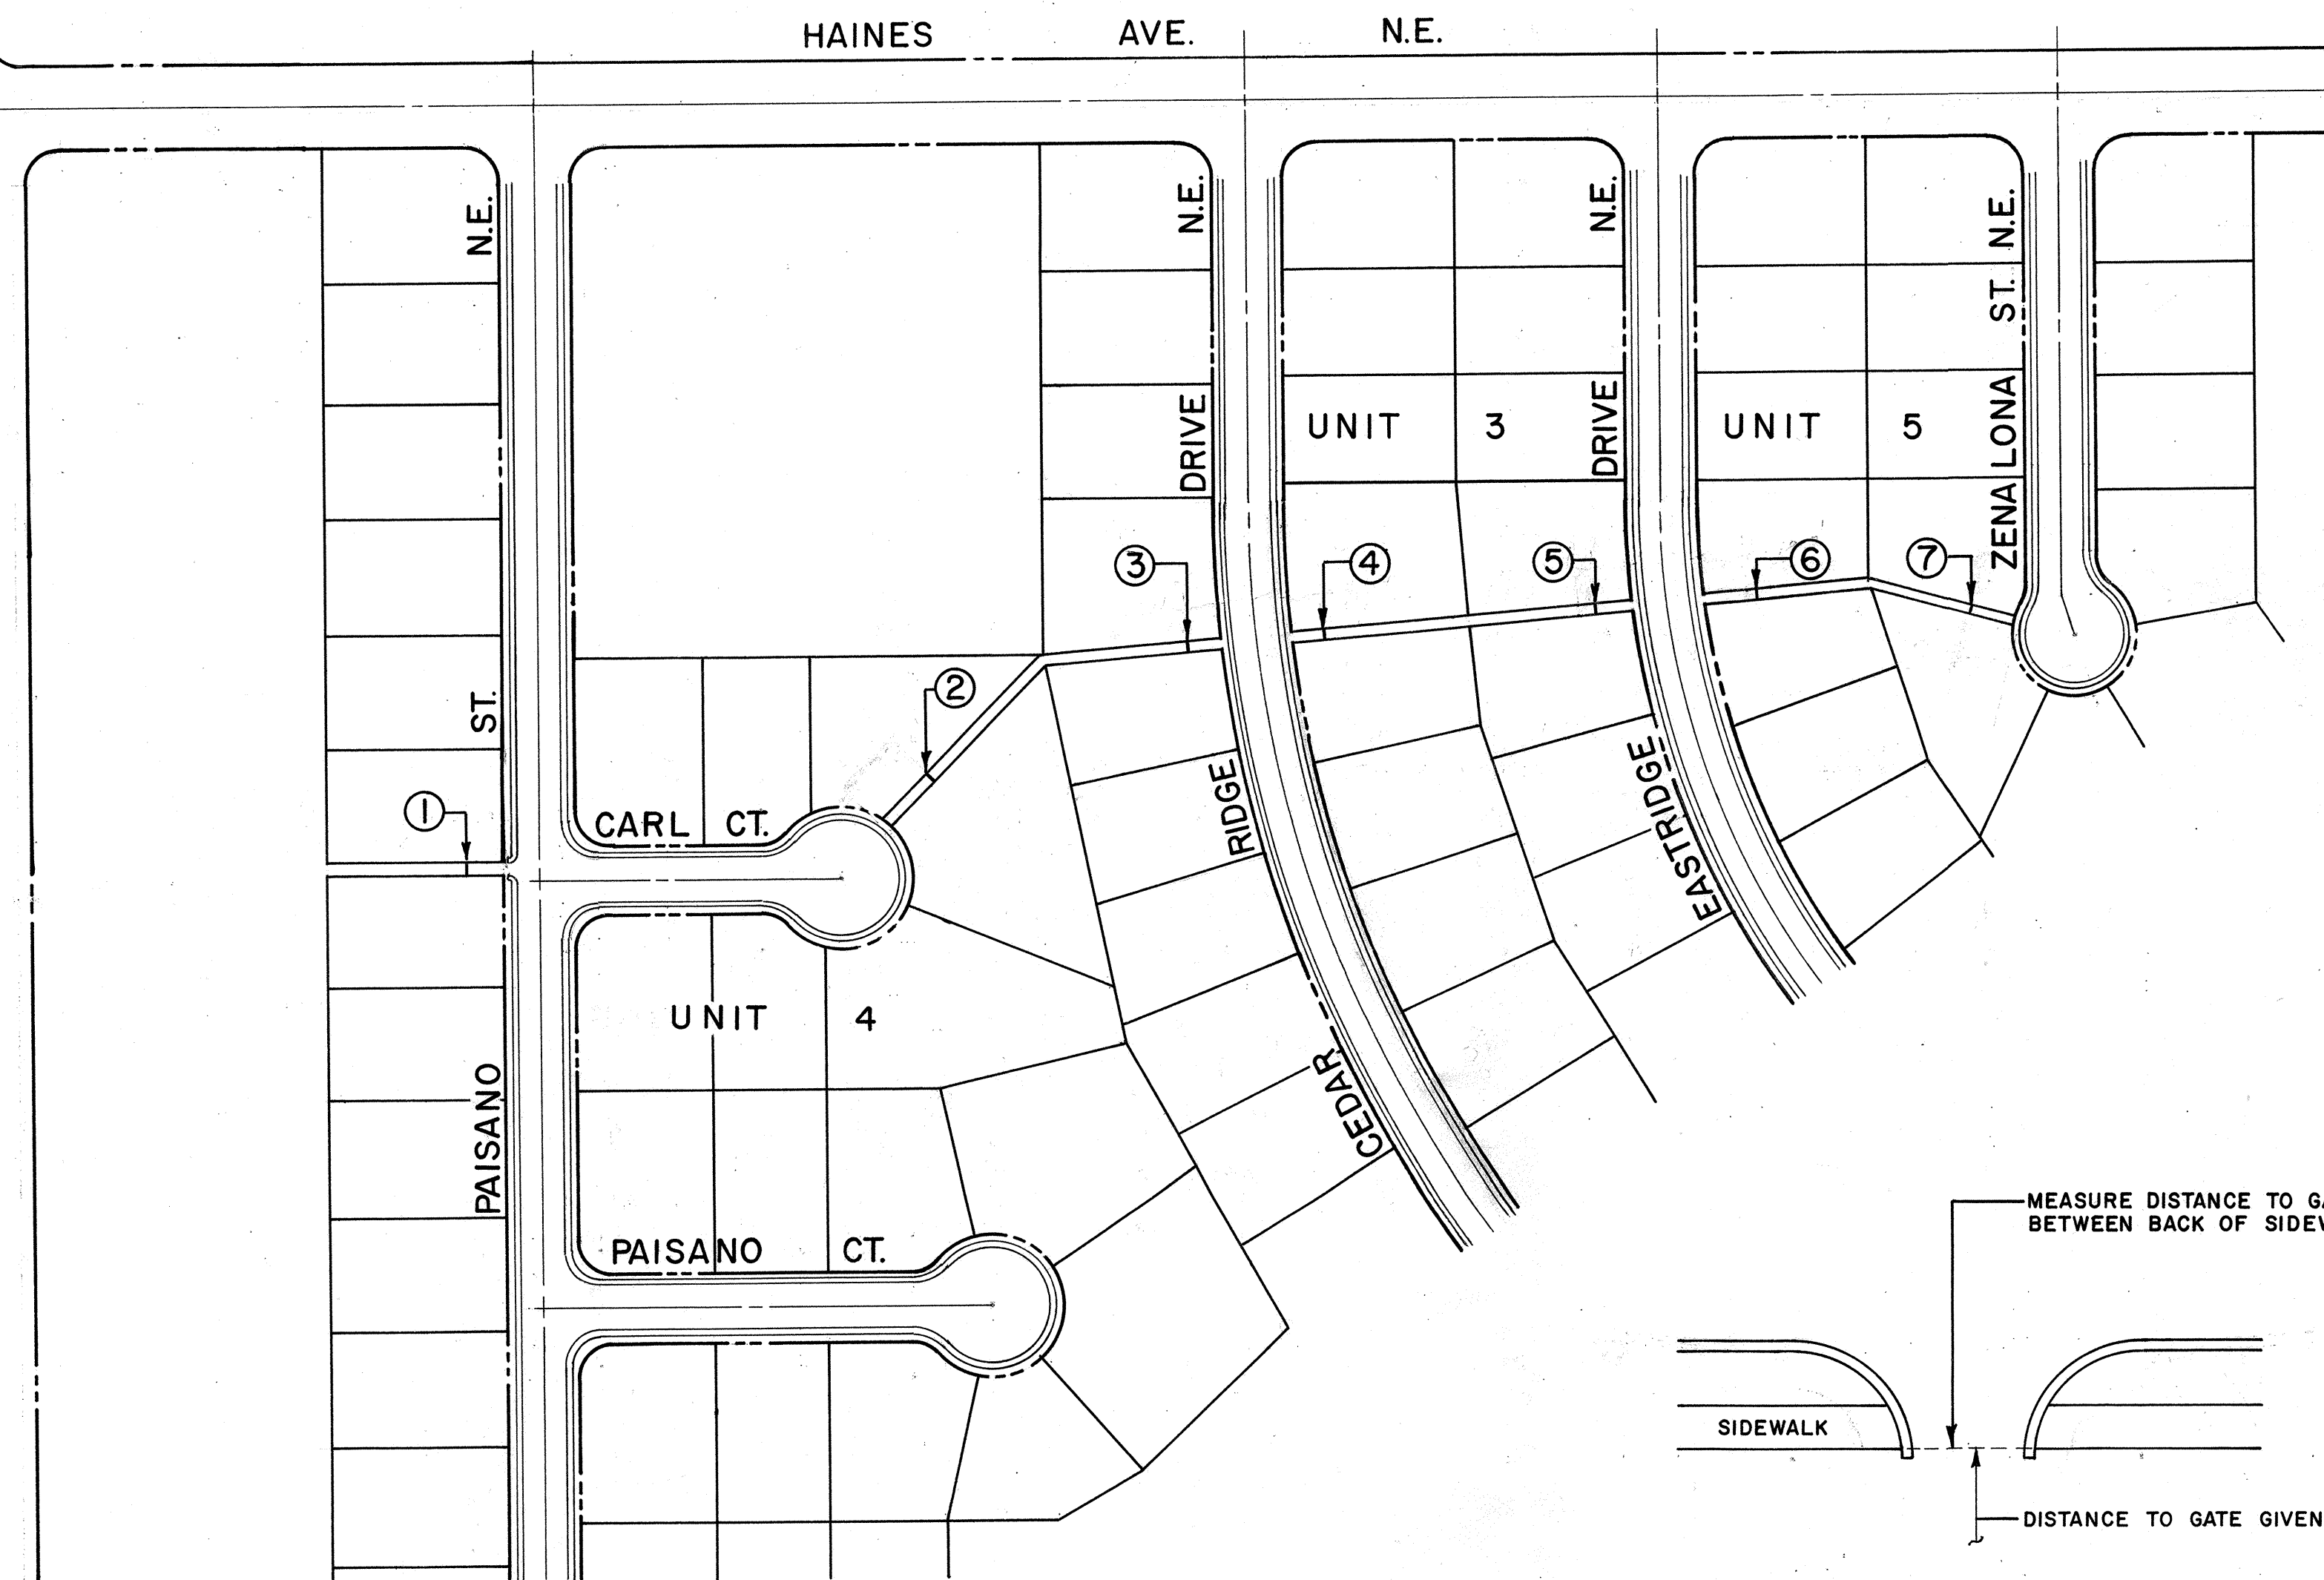

GATE LOCATIONS

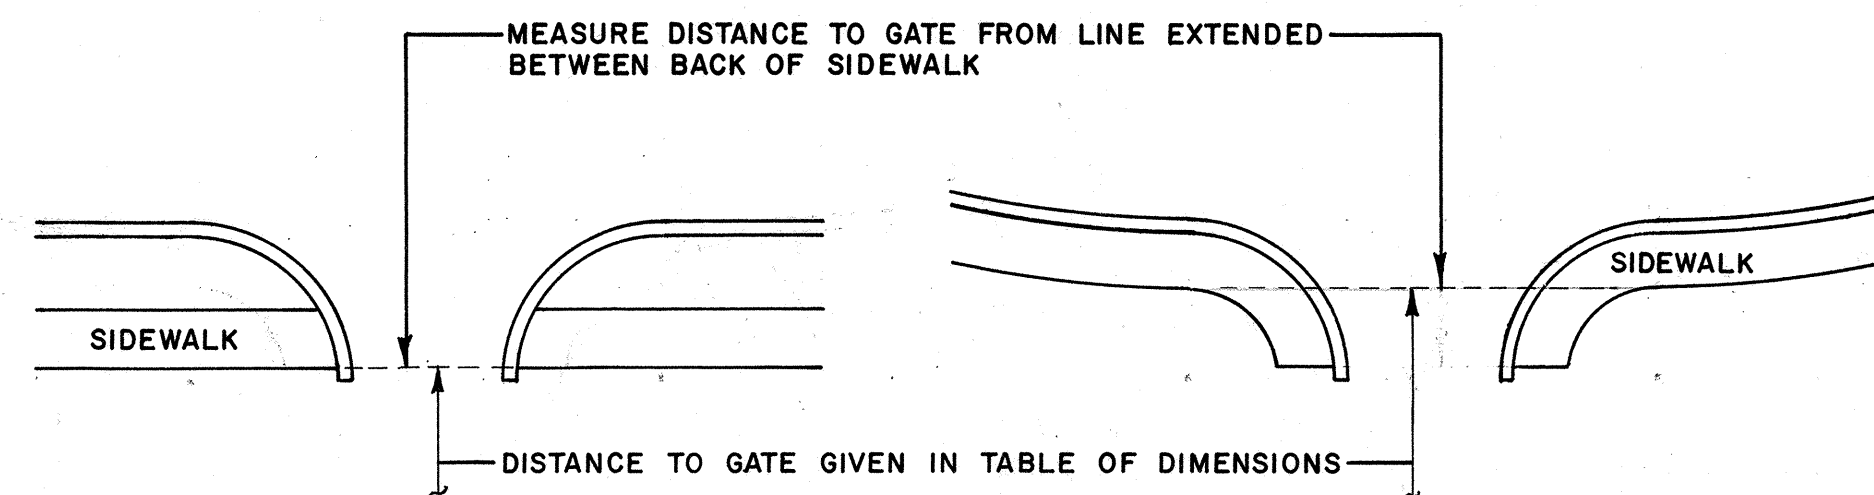

BACK OF SIDEWALK DETAIL

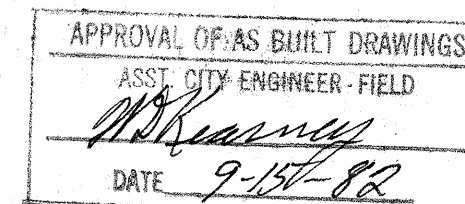

1	2	3	4	5	6	7	8	9	10	11	12
22	25	0	0	1	2	9					
20	10	50	0	1	2	9					

APPROVED FOR
CONSTRUCTION

CITY ENGINEER DATE

CITY OF ALBUQUERQUE MUNICIPAL DEVELOPMENT DEPT. ENGINEERING DIVISION			
TITLE: SEVEN (7) CHAIN LINK GATES ON DRAINAGE EASEMENT SOUTH OF HAINES AVE. N.E. FROM PAISANO ST. TO ZENA LONA ST. N.E.			
APPROVALS	ENGINEER	DATE	APPROVALS
City Engineer	Isaac E. Large	7/16/80	Liquid Waste
A.C.E.-Design	Philip Fischer	7/16/80	Traffic
A.C.E.-Hydrology			Water
DRAWING NO.	SD-29-250	SHEET	1 OF 1

AS BUILT INFORMATION		BENCH MARKS		SURVEY INFORMATION		FIELD NOTES	
CONTRACTOR	DATE	CONTRACTOR	DATE	MAP NO.	EST. NO.	W.O. NO.	BY
WORK	DATE	WORK	DATE	J-22	SD-29-250		
STAKED BY	DATE	STAKED BY	DATE				
ACCEPTANCE BY	DATE	ACCEPTANCE BY	DATE				
FIELD	DATE	FIELD	DATE				
VERIFICATION BY	DATE	VERIFICATION BY	DATE				
CORRECTED BY	DATE	CORRECTED BY	DATE				
RECORDED BY	DATE	RECORDED BY	DATE				
NO.		NO.					

2D-50-520

2D-50-520

EASTRIDGE ADD'N.
UNITS 3, 4 AND 5