

Turn Bay Improvement
Plans Left Turn Bay
at Inca
2560


IMPROVEMENT PLANS

LEFT TURN BAY ON MONTGOMERY AT INCA

CITY OF ALBUQUERQUE
NEW MEXICO

INDEX

COVER SHEET	1
PLAN & PROFILE	2

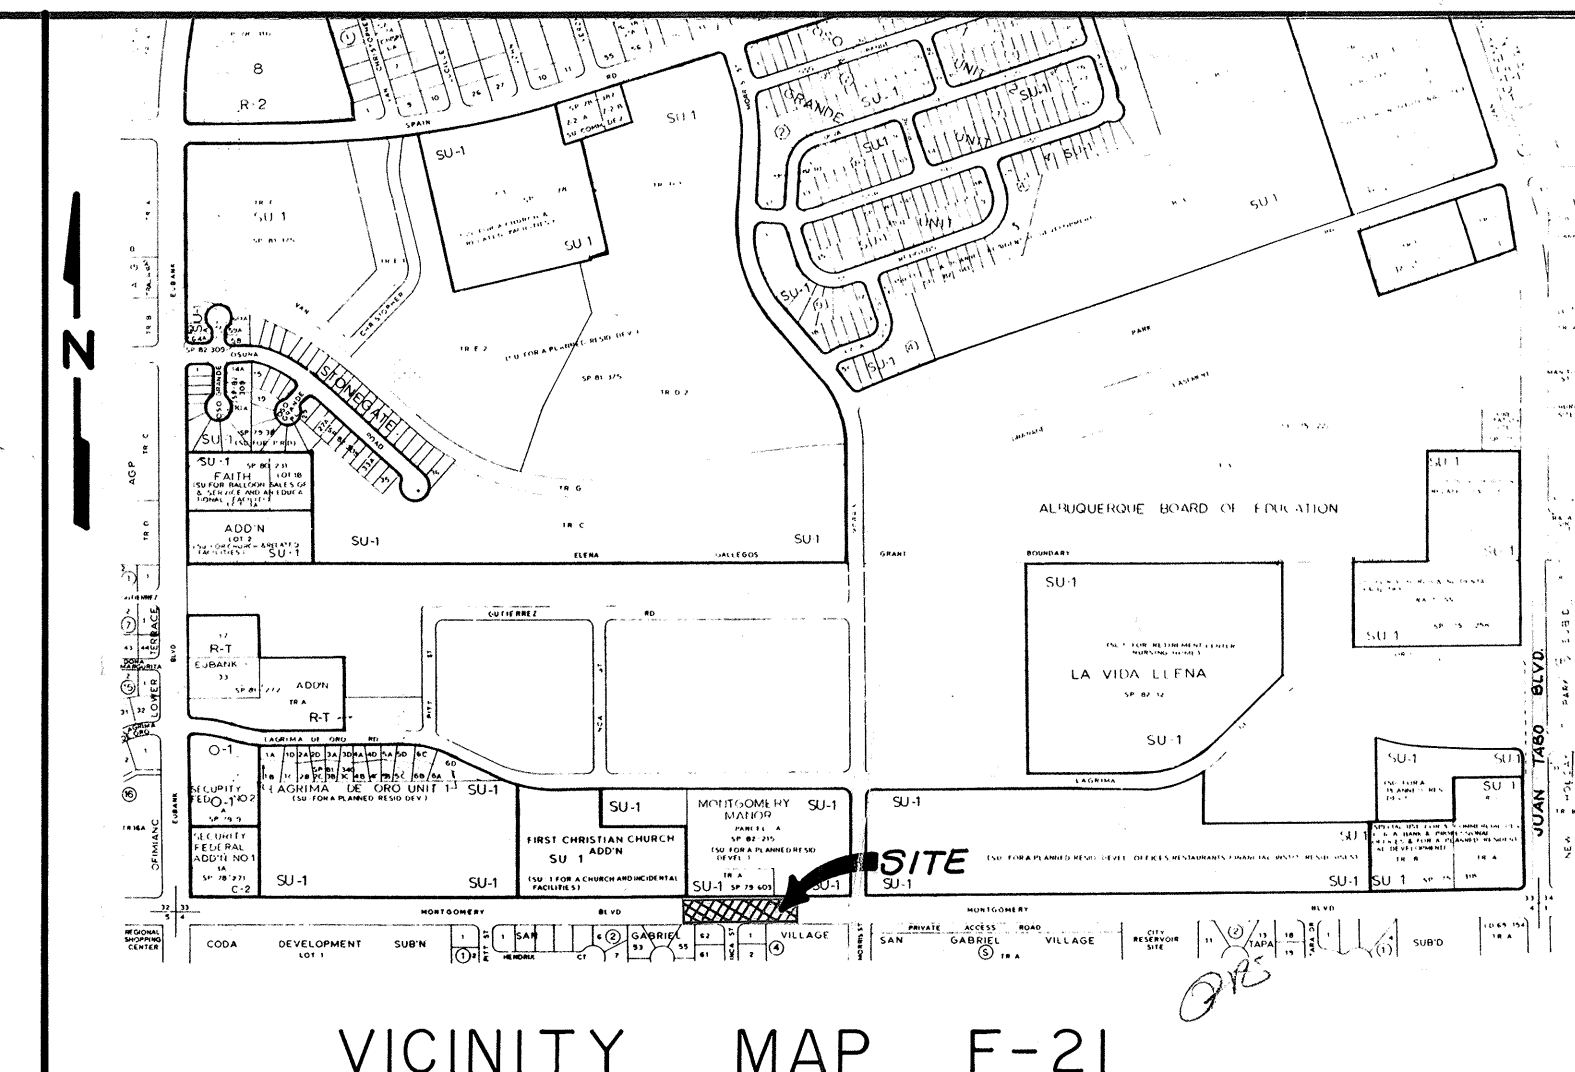

GENERAL NOTES

- All work detailed on these plans to be performed under contract shall, except as otherwise stated or provided for herein, be constructed in accordance with "CITY OF ALBUQUERQUE INTERIM STANDARD SPECIFICATIONS PUBLIC WORKS CONSTRUCTION, 1985".
- Two (2) working days prior to any excavation, Contractor shall contact Line Locating Service 765-1234, for location of existing lines.
- References made to Standard Drawings refer to City of Albuquerque Standard Detail Drawings.
- Stations shown are centerline stations.
- Prior to construction, the Contractor shall excavate and verify the horizontal and vertical locations of all obstructions. Should a conflict exist, the Contractor shall notify the engineer or surveyor so that the conflict can be resolved with a minimum amount of delay.
- All utilities and utility service lines shall be installed prior to paving.
- Tack coat requirements shall be determined by the City Engineer.
- Backfill compaction shall be according to specified street use.
- Sidewalks and wheelchair ramps within the curb returns shall be constructed wherever a new curb return is constructed.
- If curb is depressed for a drivepad or a handicap ramp, the drivepad or ramp shall be constructed prior to acceptance of the curb and gutter.
- Measurement for payment of subgrade preparation for roadway pavement will be made along the plane of the work and from lip of gutter to lip of gutter or edge of pavement as applicable.
- Subgrade preparation under curb and gutter including one (1) foot behind back of curb, under valley gutters, under median pavement and sidewalks shall be considered incidental to the construction of such and shall be included in the bid price for such items.
- A disposal site for all excess earth material and for removal items shall be obtained by the Contractor. The site shall be in compliance with applicable environmental regulations and approved by the City Engineering Department. All costs incurred in obtaining a disposal site and haul thereto shall be considered incidental to construction and no direct payment will be made therefor.
- Contractor shall be responsible for obtaining all or any borrow material. All borrow material shall be approved by the Engineer prior to incorporation of any material in the project.
- Measurement for payment of valley gutter shall be made per square foot of horizontal surface area. Payment per square foot shall include steel reinforcement.
- Measurement for payment of curb return fillets shall be made per square foot of horizontal surface area and shall be included in the area and price bid for valley gutter. The outside limits of measurements shall be the extension of the lip of gutter lines to their point of intersection. The P.C. and P.T. of the curb return and the back of curb. Payment per square foot of horizontal surface area shall include steel reinforcement and the curb return associated with the concrete fillet. No separate payment will be made for the curb associated with the concrete curb return fillets.

26 25 60 01 86

W. J. McManus
4-22-86

SCANNED
BY

REV.	SHEETS	CITY ENGINEER	DATE	USER	DEPT.	DATE	USER	DEPT.	DATE

APPROVAL OF REVISIONS

	DMJM 5700 Harper Drive NE, Suite 280 Albuquerque, New Mexico 87109 (505) 822-7955	APPROVED FOR CONSTRUCTION <i>[Signature]</i> DESIGN - A.C.E.
	DRAWING NO. 2560	SHEET 1 OF 2

