



N


QTR. PT. LENGTH 17.31'			
	1	2	3
T.C.		37.87	36.97
F.L.	38.10	37.20	36.30

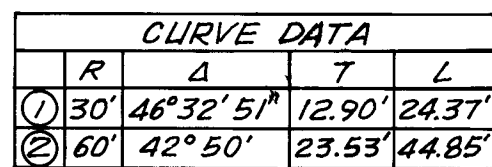

1. CONTRACTOR MUST SUBMIT A CONSTRUCTION SIGNING AND BARRICADING PLAN TO TRAFFIC ENGINEERING DIVISION AND RECEIVE A BARRICADING PERMIT PRIOR TO CONSTRUCTION.
2. ALL CONSTRUCTION SIGNING AND BARRICADING TO COMPLY WITH MANUAL ON UNIFORM TRAFFIC CONTROL DEVICES, 1978 EDITION AND SUBSEQUENT REVISIONS.

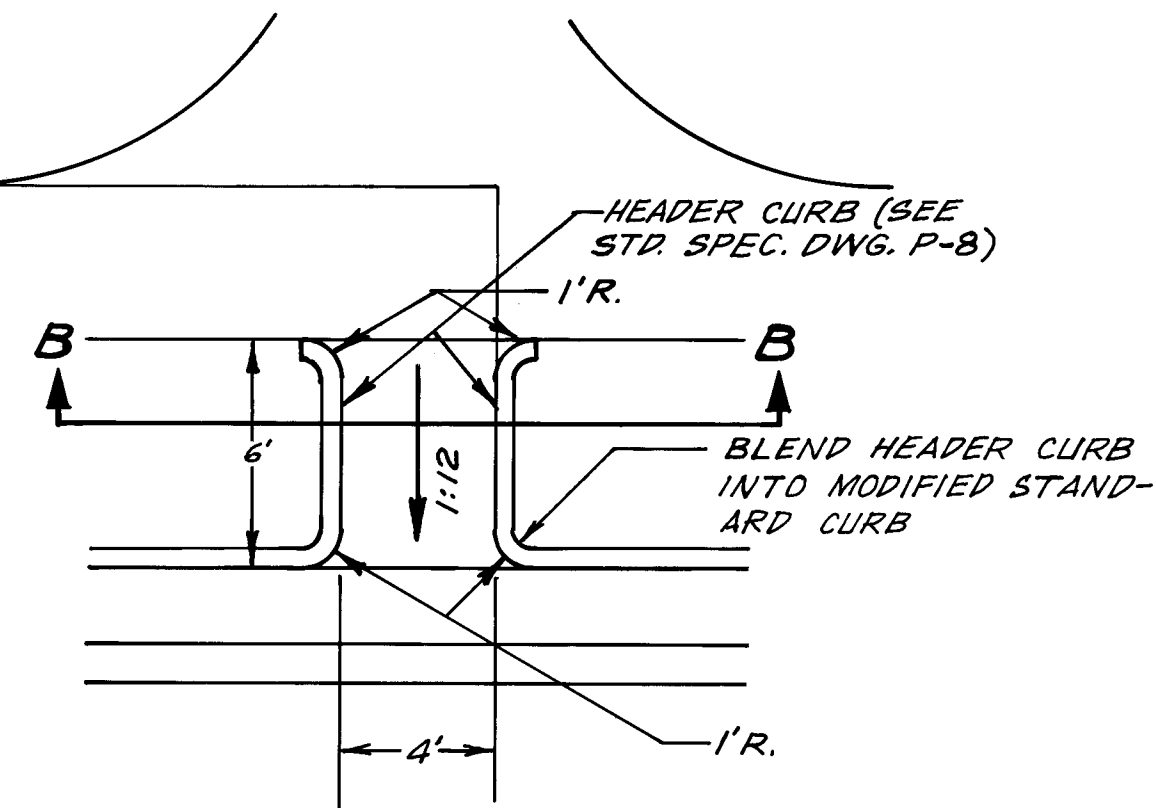


DETAIL A
SCALE: 1" = 5'

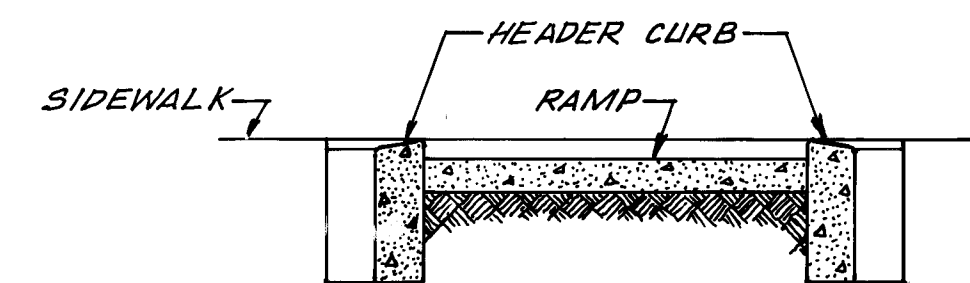

SECTION B-B
SCALE: 1" = 2'

Shut down water valves at Marquette and Eastridge, Roma and Eastridge, Fruit and Eastridge and Lomas and Eastridge to dewater 6" C.I. water line for fire hydrant relocation.

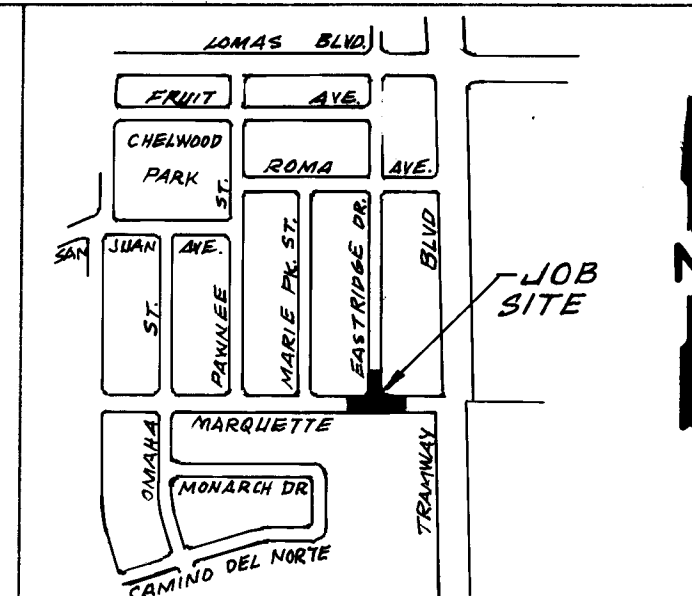

LOCATION MAP K-22

NOTICE TO CONTRACTORS

1. All work detailed on these plans to be performed under contract shall, except as otherwise stated or provided for herein, be constructed in accordance with the City of Albuquerque Interim Standard Specifications for Construction 1985.
2. Two (2) working days prior to any excavation, the contractor must contact Line Locating Service, 765-1234, for location of existing utilities.
3. Prior to construction, the contractor shall excavate and verify the horizontal and vertical locations of all obstructions. Should a conflict exist, the contractor shall notify the engineer or surveyor so that the conflict can be resolved with minimum amount of delay.

THE FOLLOWING NOTES ALSO APPLY
WHEN CHECKED

- | | |
|---|-----------------------|
| ☒ All utilities and utility service lines shall be installed prior to paving. | SURVEY
SEAL
PER |
| ☒ Backfill compaction shall be according to specified street use. (<i>Residential</i>) | |
| ☒ Tack coat requirements shall be determined by the City Engineer. | |
| ☒ Sidewalks and wheelchair ramps within the curb returns shall be constructed wherever a new curb return is constructed. | |
| ☒ If curb is depressed for a driveway or a handicap ramp, the driveway or ramp shall be constructed prior to acceptance of the curb and gutter. | |
| ☐ All storm drainage facilities shall be completed prior to final acceptance. | |

LEGEND

-
- 
 EXISTING GUTTER & GUTTER
 NEW CURB & GUTTER

 NEW HANDICAPPED RAMP

 #39.80 → EXISTING ELEVATIONS

 TC 38.64
 #38.04 → NEW ELEVATIONS

 4" CONCRETE PAVING STAMP.
 IMP. PATTERNED BRICK RUN-
 NING BAND TILE TRAIL DADA
 100' 100'

CONSTRUCTION NOTES

1. REMOVE EXISTING CURB, VALLEY GUTTER, SIDEWALK & PAVING AS SHOWN.

CITY OF ALBUQUERQUE
MUNICIPAL DEVELOPMENT DEPARTMENT
ENGINEERING DIVISION

TITLE: *TRAFFIC DIVERTER, EASTRIDGE DR., N.E.
AT MARQUETTE AVE., N.E.*

APPROVALS	ENGINEER	DATE	APPROVALS	ENGINEER	DATE
City Engineer	<i>ALC</i>	2/9/05	Liquid Waste	<i>B. J. Ponder</i>	11-25-05
A C E - Design	<i>M. J. Ponder</i>	11/25/05	Traffic	<i>B. J. Ponder</i>	11-25-05
A C E - Hydrology	<i>Andre F. ...</i>	11/25/05	Water	<i>B. J. Ponder</i>	11/25/05

DRAWING NO.	2701	MAP NO.	K-22	SHEET	1	OF	1
----------------	------	---------	------	-------	---	----	---

APPROVED FOR CONSTRUCTION

APPROVED FOR CONSTRUCTION
C.D. Shepard 2/12/86
CITY ENGINEER DATE