

GUADALUPE PARK RENOVATION BASKETBALL COURT

INDEX	
SHEET #	DESCRIPTION:
1	COVER SHEET
2	GRADING PLAN

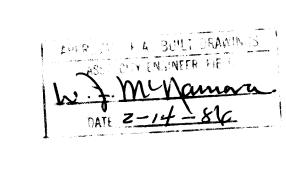

26 27540186

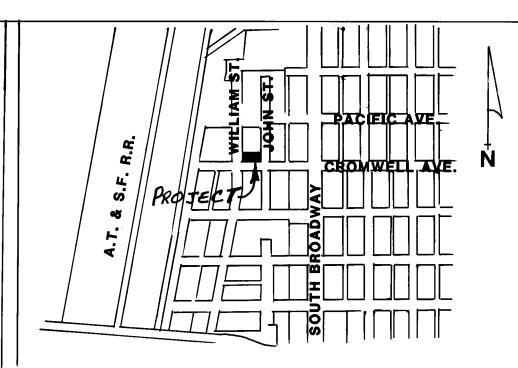

VICINITY MAP

NOTICE TO CONTRACTORS

K-14-Z

- 1. ALL WORK DETAILED ON THESE PLANS TO BE PERFORMED UNDER CONTRACT SHALL, EXCEPT AS OTHERWISE STATED OR PROVIDED FOR HEREON, BE CONSTRUCTED IN ACCORD ANCE WITH THE CITY OF ALBUQUEPOUR INTERIM STANDARD SPECIFICATIONS PUBLIC WORKS CONSTRUCTION 1985 EDITION
- 2. TWO (2) WORKING DAYS PRIOR TO ANY EXCAVATION, CONTRACTOR MUST CONTACT LINE LOCATING SERVICE, 765-1234, FOR LOCATION OF EXISTING UTILITIES.
- PRIOR TO CONSTRUCTION, THE CONTRACTOR SHALL EXCAVATE AND VERIFY THE HORIZONTAL AND VERTICAL LOCATIONS OF ALL OBSTRUCTIONS. SHOULD A CONFLICT EXIST, THE CONTRACTOR SHALL NOTIFY THE ENGINEER OR SURVEYOR SO THAT THE CONFLICT CAN BE RESOLVED WITH MINIMUM AMOUNT OF DELAY.

THE FOLLOWING NOTES ALSO APPLY WHEN CHECKED

			UTILITIES		UTILITY	LINES	SHALL	BE	INSTALLE
	PRIC	OR TO PAVI	٧G.						

- BACKFILL COMPACTION SHALL BE ACCORING TO SPECIFIED STREET USE.

 TACK COAT REQUIREMENTS SHALL BE DETERMINED BY THE CITY ENGINEER.
- SIDEWALKS AND WHEELCHAIR RAMPS WITHIN THE CURB
 RETURNS SHALL BE CONSTRUCTED WHEREVER A NEW

CURB RETURN IS CONSTRUCTED.


- IF CURB IS DEPRESSED FOR A DRIVEPAD OF A HANDICAP RAMP, THE DRIVEPAD OR RAMP SHALL BE CONSTRUCTED PRIOR TO ACCEPTANCE OF THE CURB AND GUTTER.
- ALL STORM DRAINAGE FACILITIES SHALL BE COMPLETED PRIOR TO FINAL ACCEPTANCE.

EV.	SHEETS	CITY ENGR.	DATE	USER DEPT.	DATE	USER DEPT.	DATE

	.	APPROVED CONSTRUC	
,			
		CITY ENGINEER	CE
And the second s			
` <u>`</u>			

PROJECT NUMBER 2754

SHEET 1 OF 2

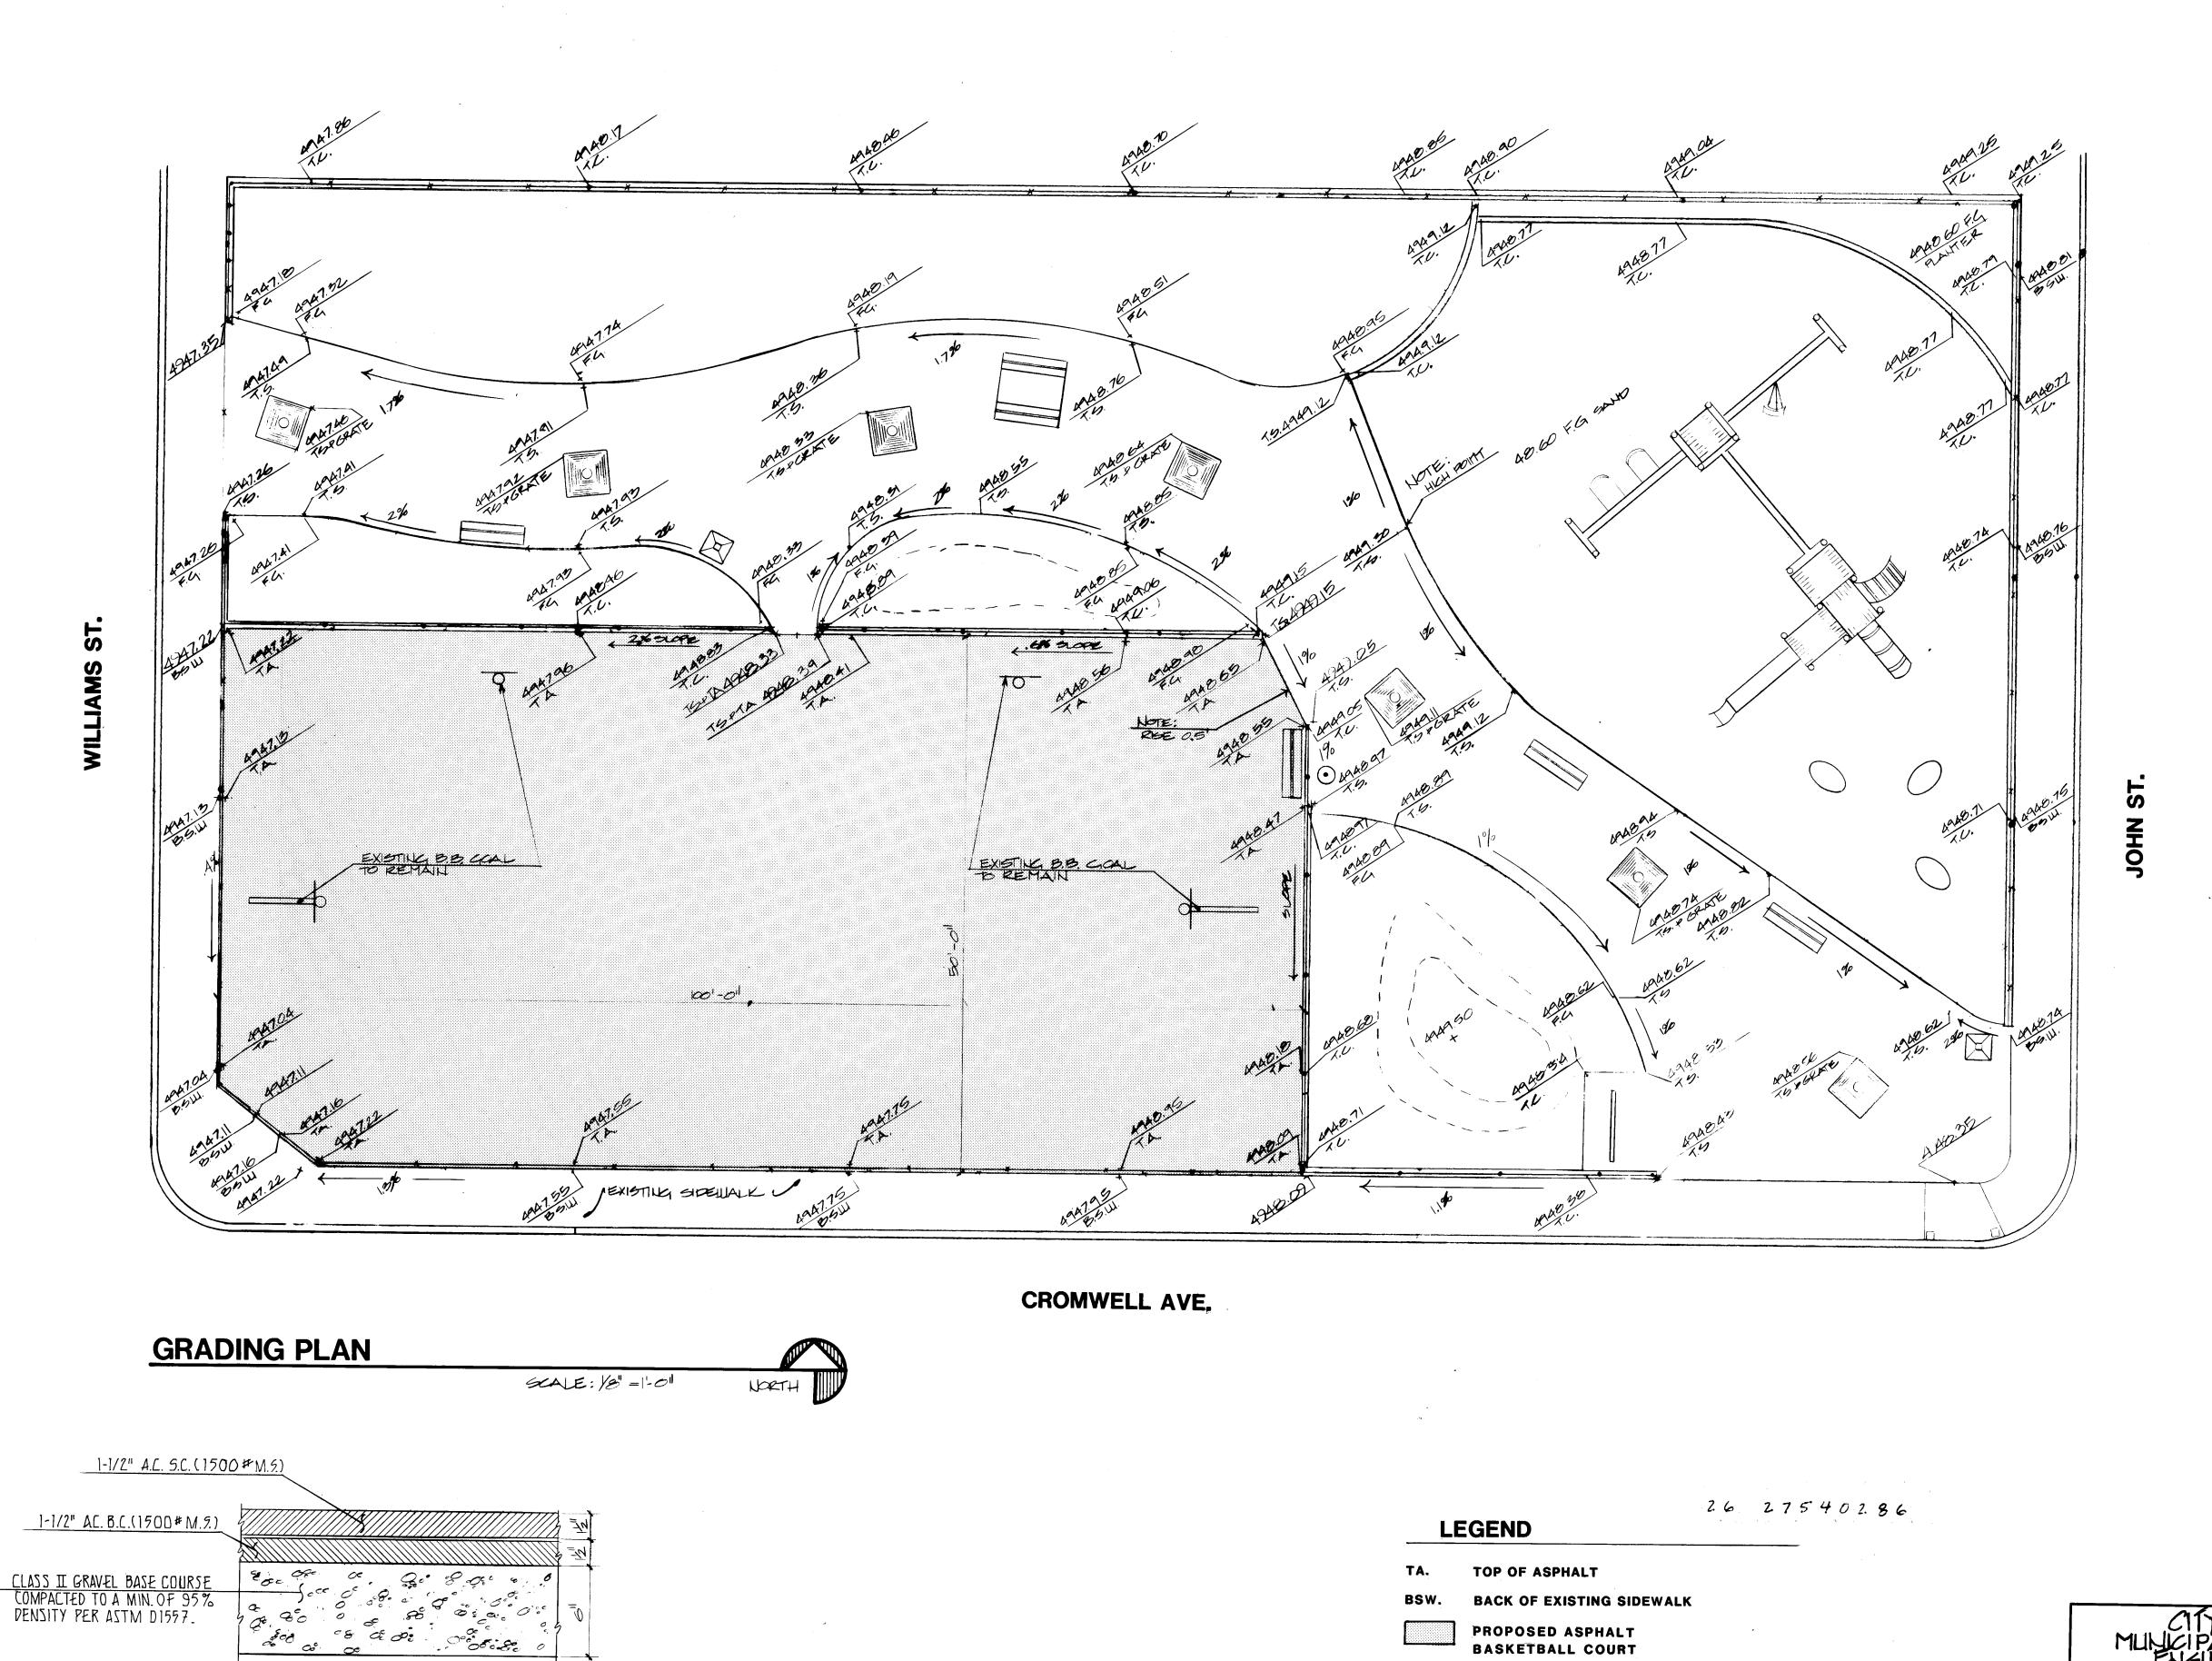

COURT PAVEMENT SECTION

NOT TO SCALE

GUADALUPE PARK RENOVATION MAP NO. K-14 SHEETZ OF R

CITY OF ALBUQUERQUE
MUNICIPAL DEVELOPMENT DEPARTMENT
ENSINEERING DIVISION

BASKETBALL COURT

APPROVALS ENGINEER DATE APPROVALS ENGINEER DATE CITYENGINEER HOLDON 1/19/86 LIQUID WASTE N/4 /Ayal 12/30/86

ACE-DESIGN MICH 1/3/86 TRAFFIC N/A BAP 12/27/85

ACE-HYDROLAY MICH 1/3/86 MA BAY 12/20/86

PARKS SENDICTION 1/3/86 DEAWING NO. 2754

COURT.

HOTE: THIS WORK TO INCLUDE ONLY THE ASPHALT BASKETBALL