
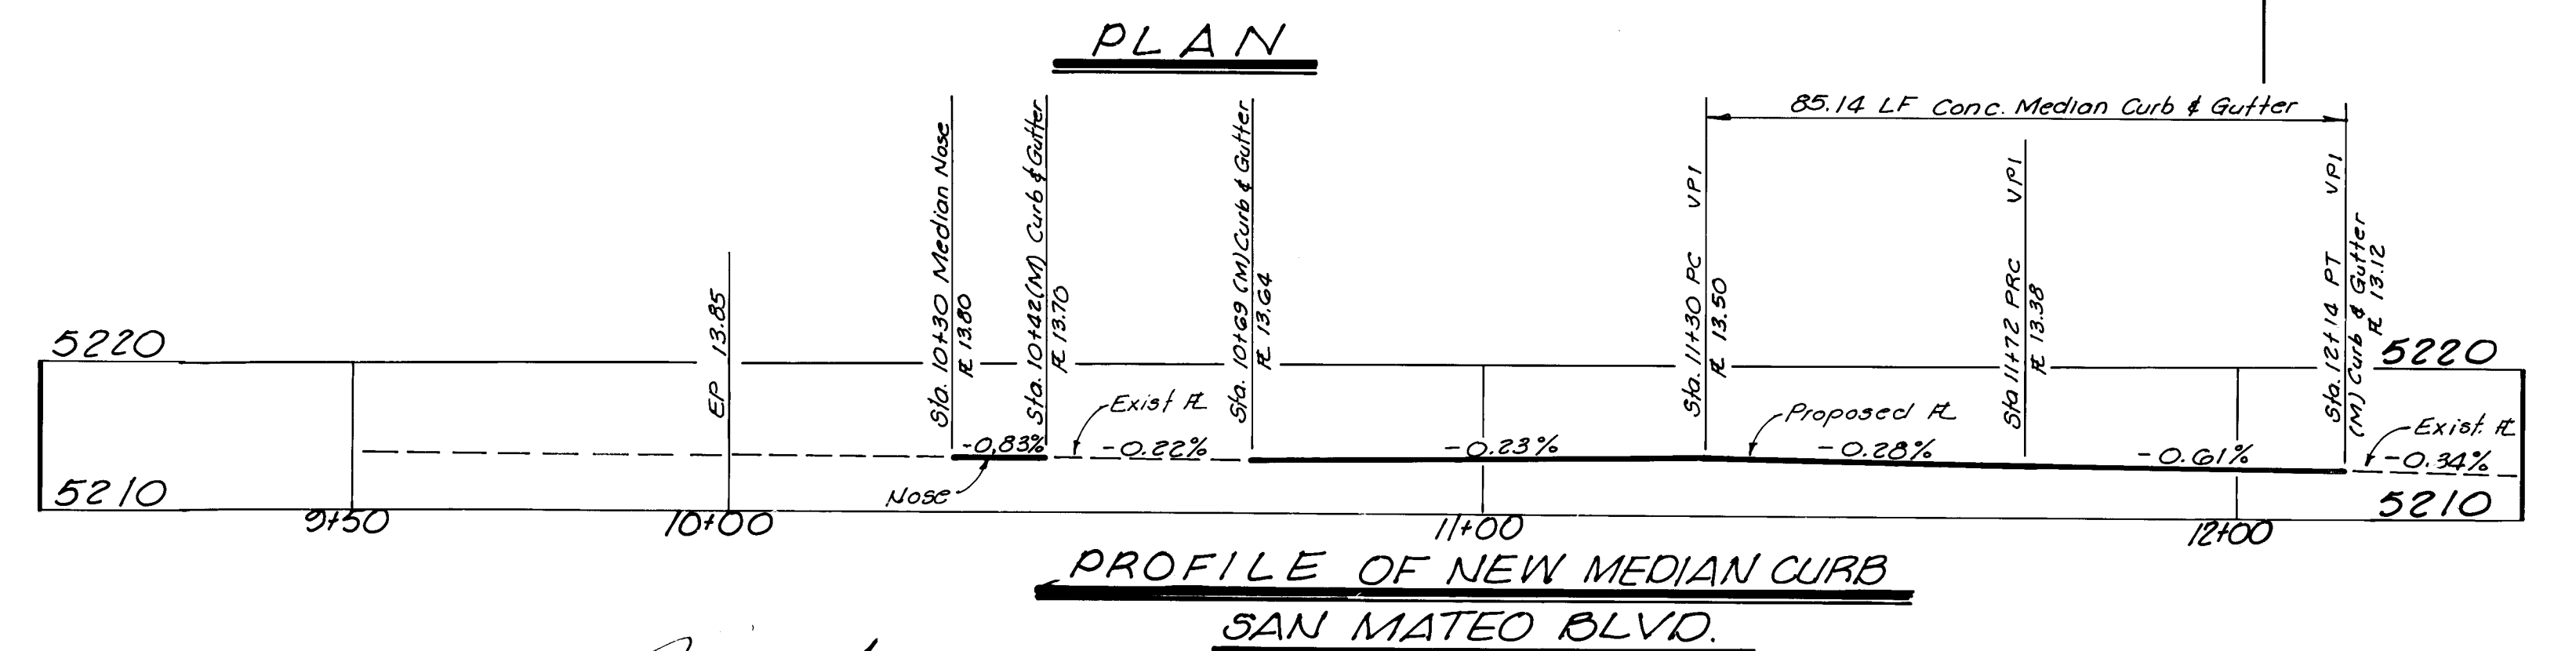
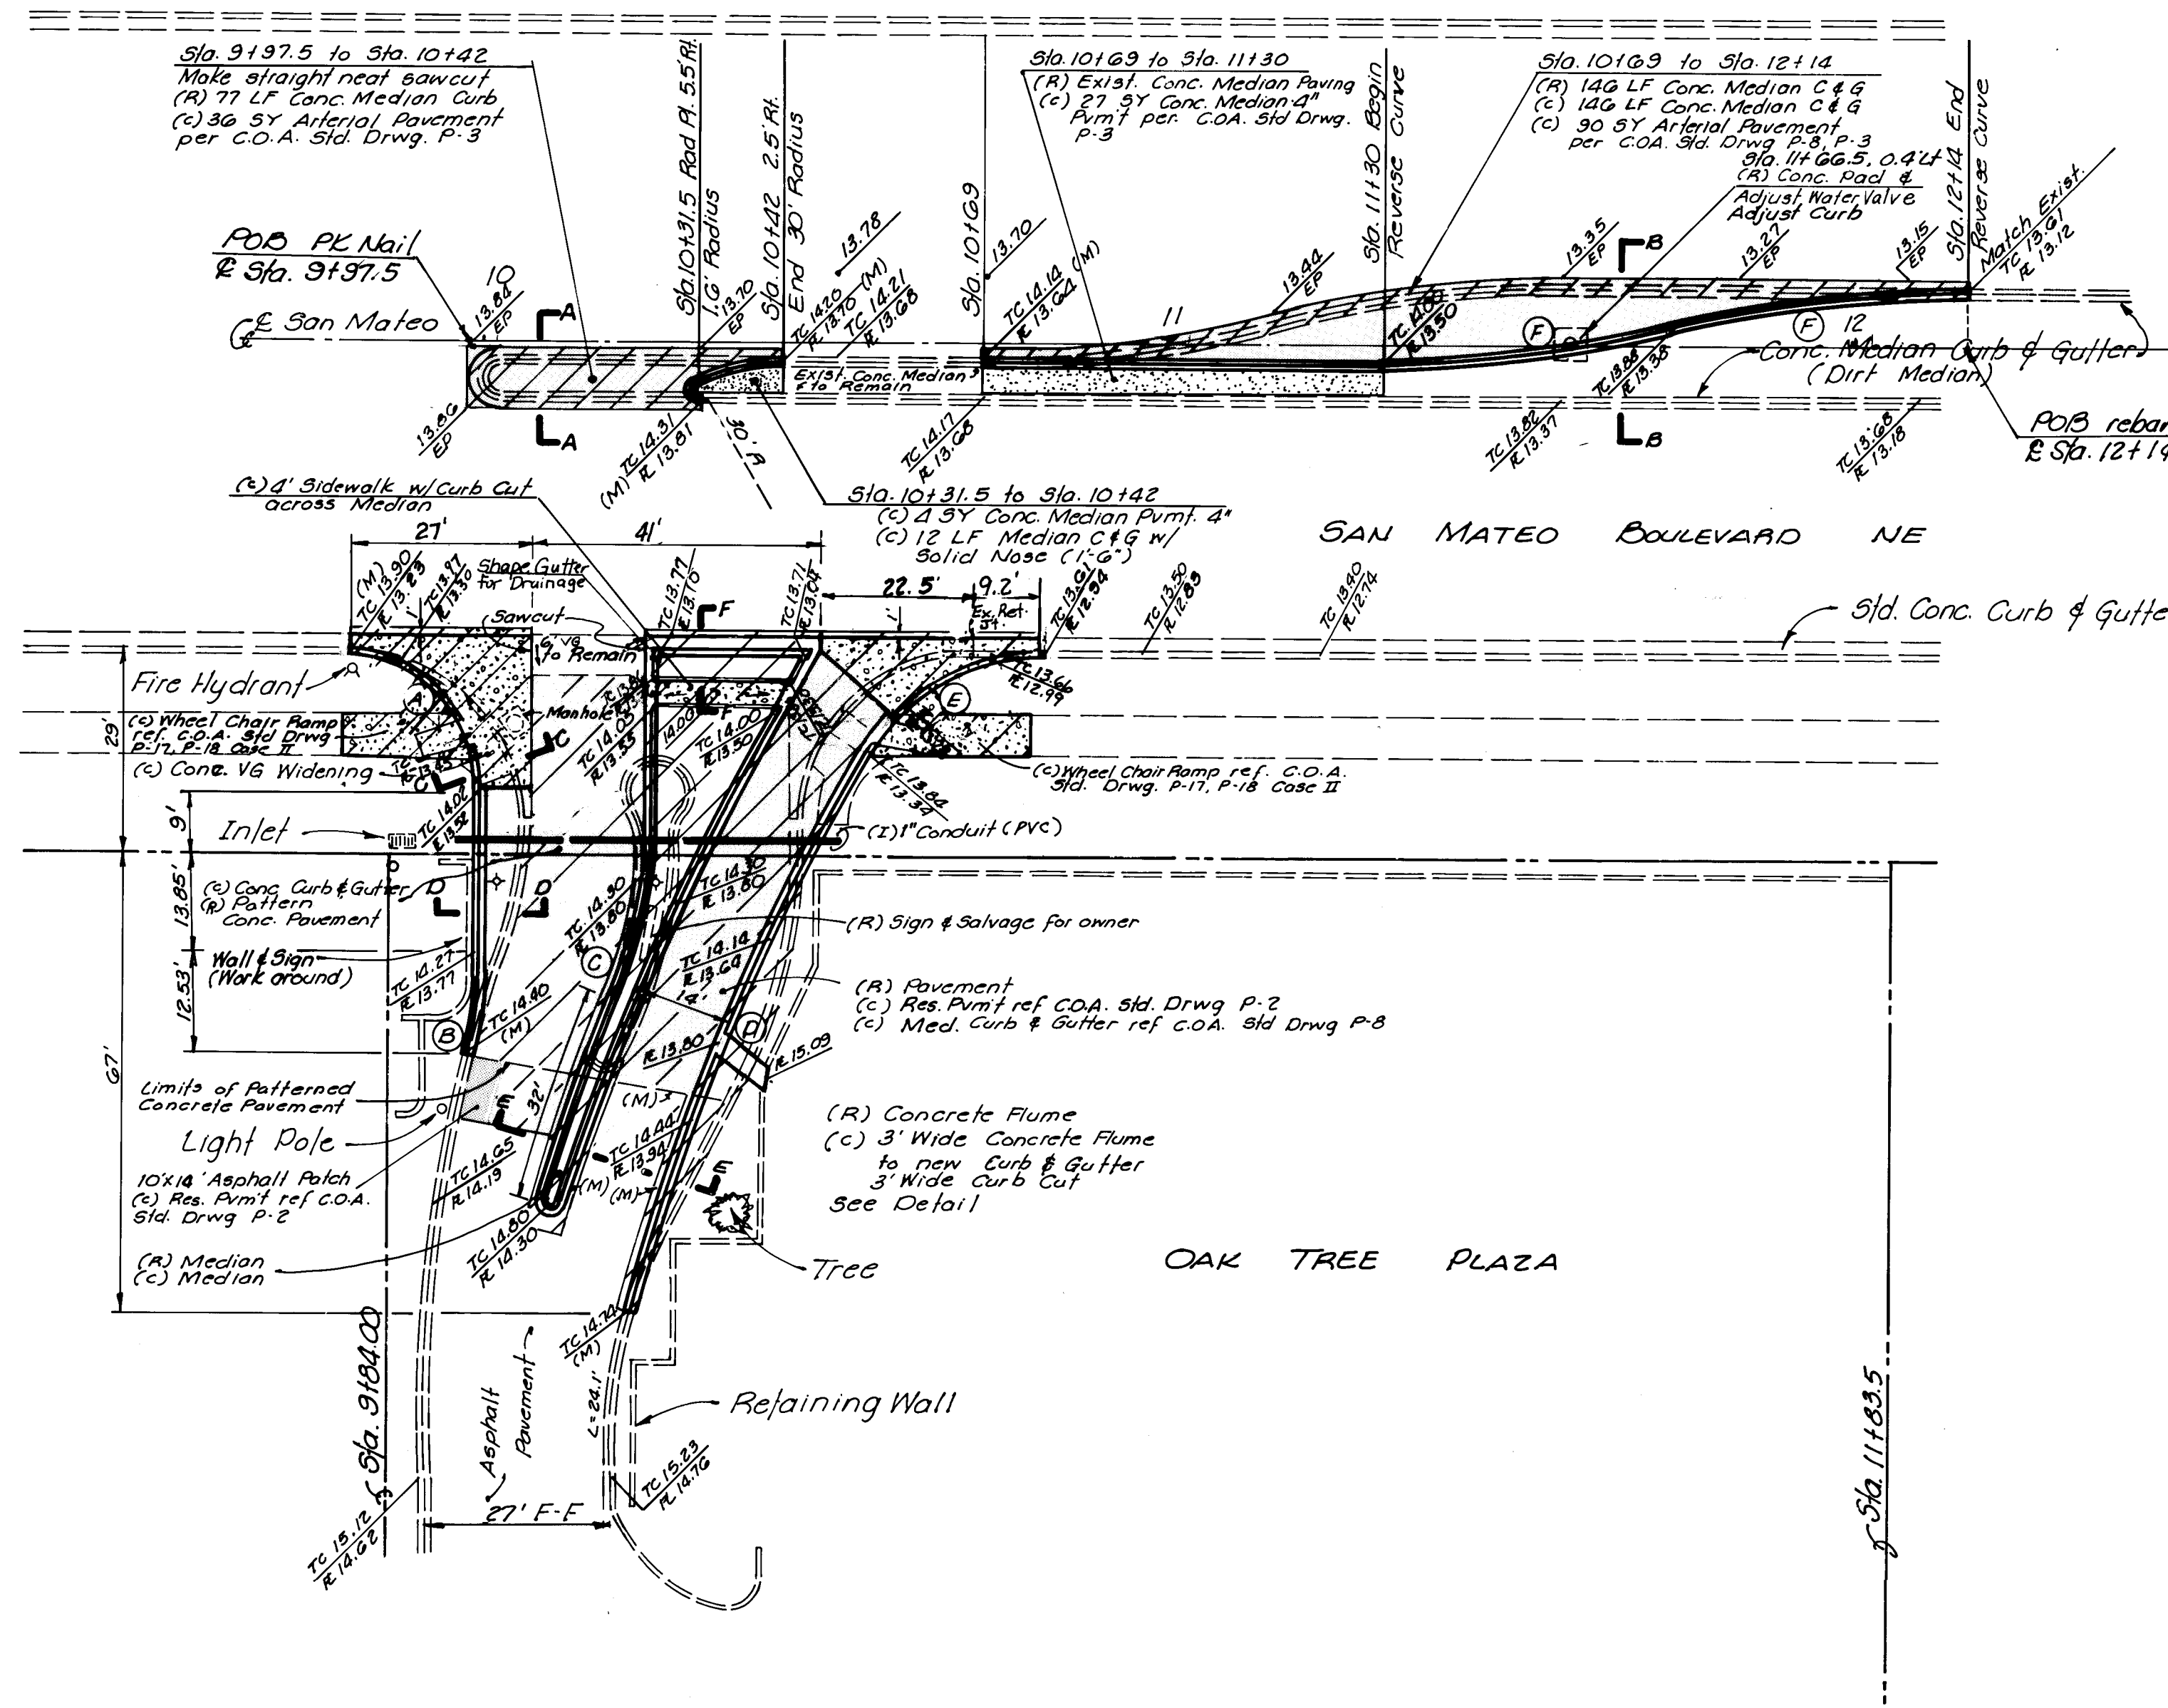
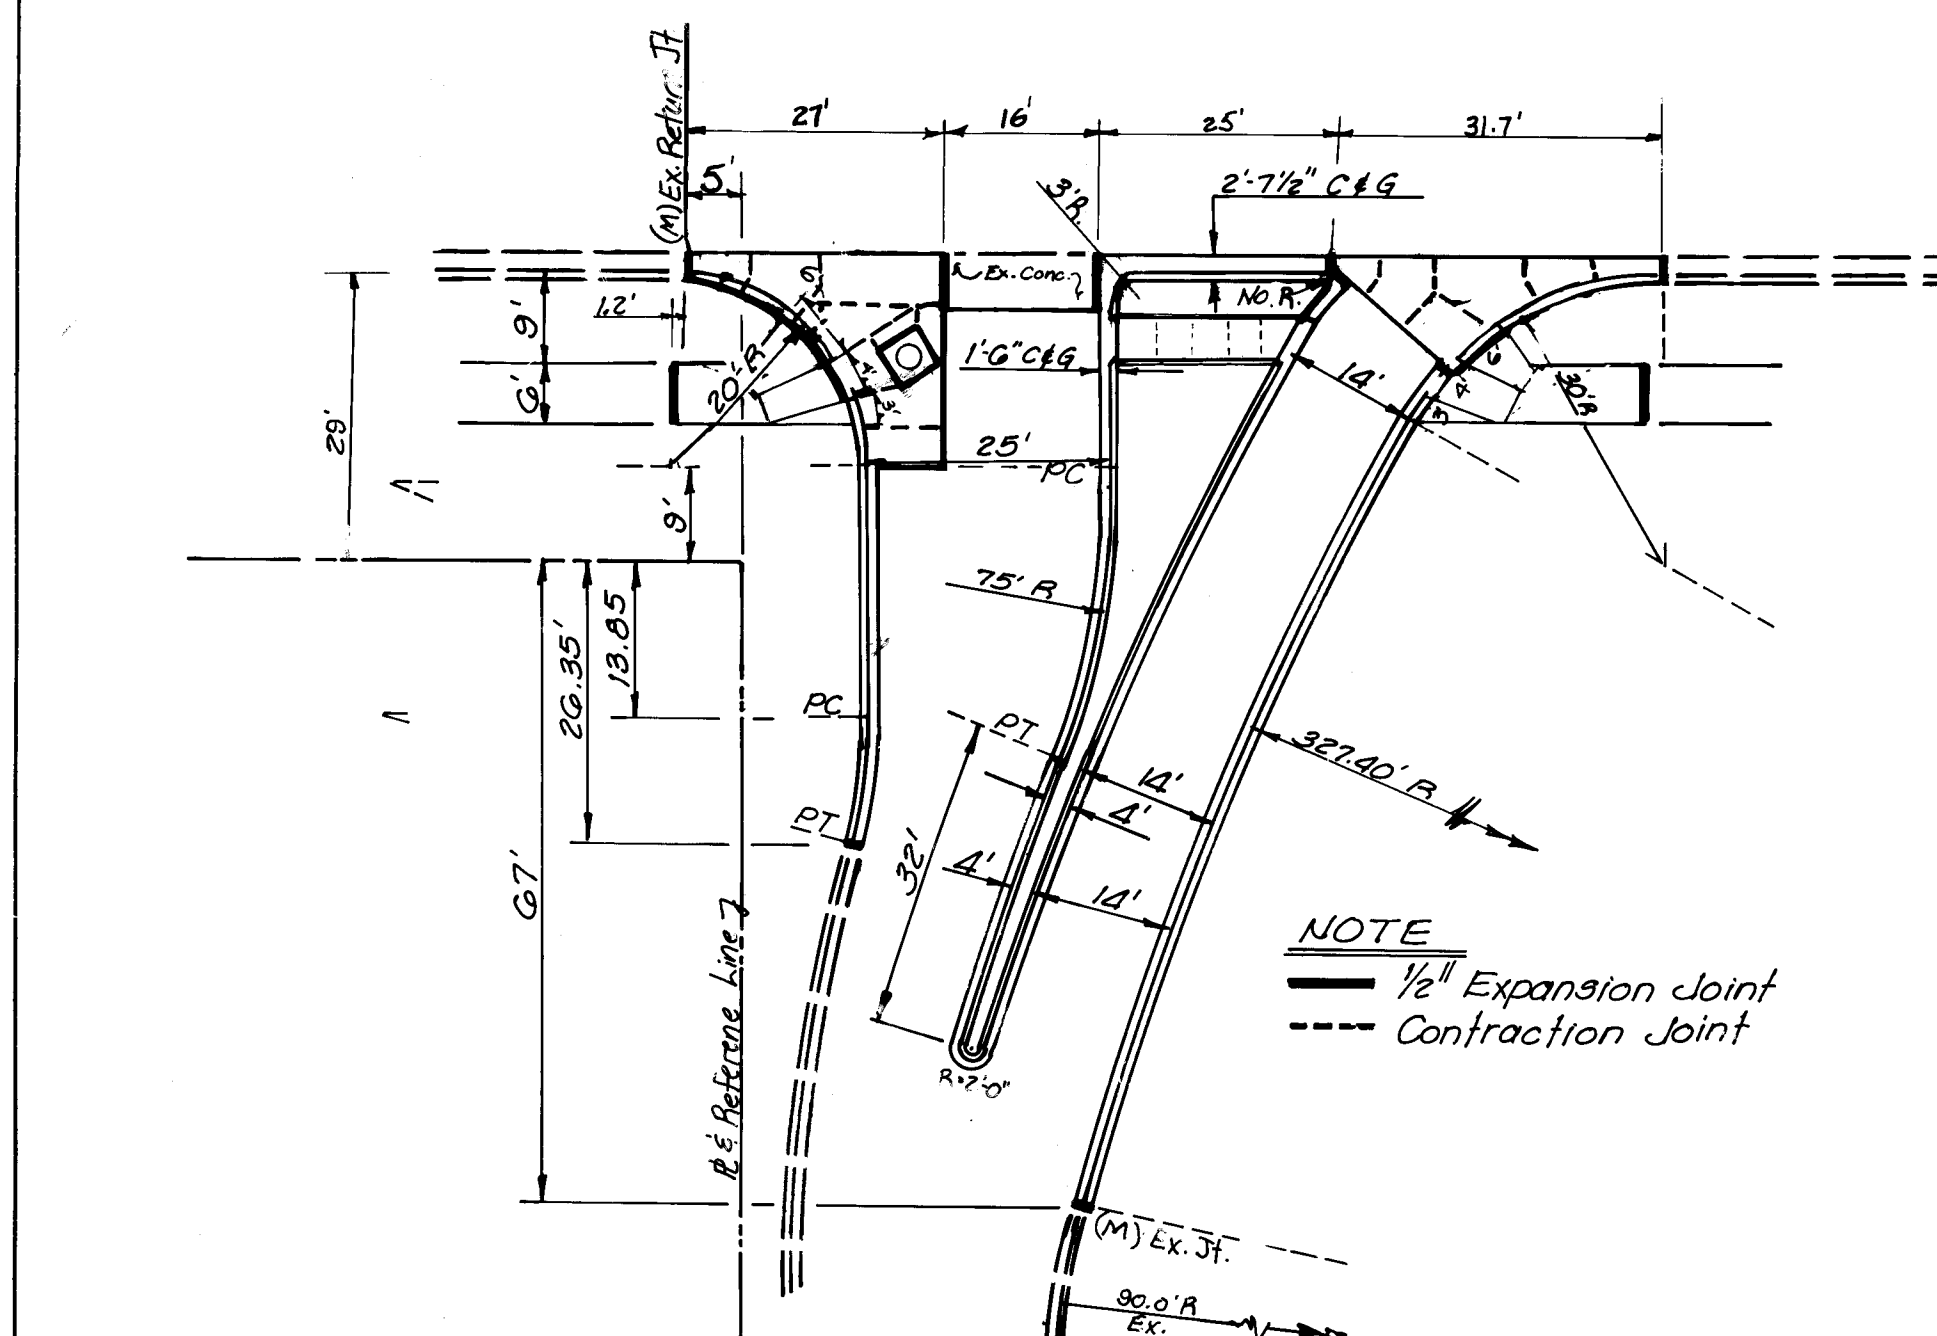
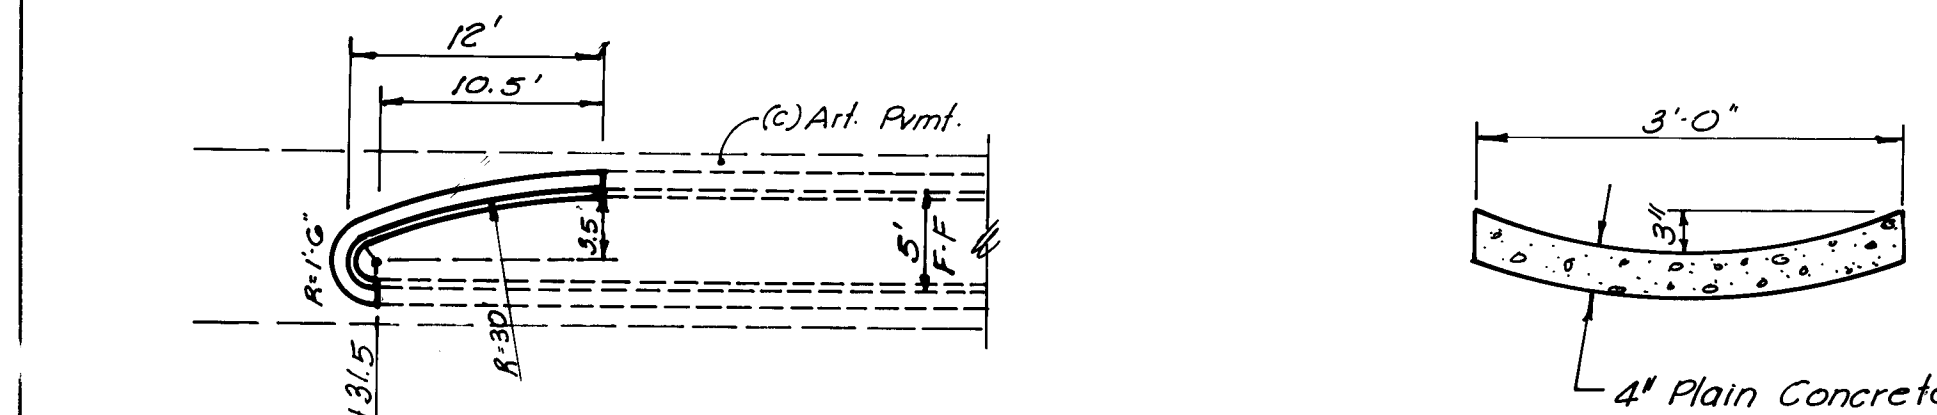
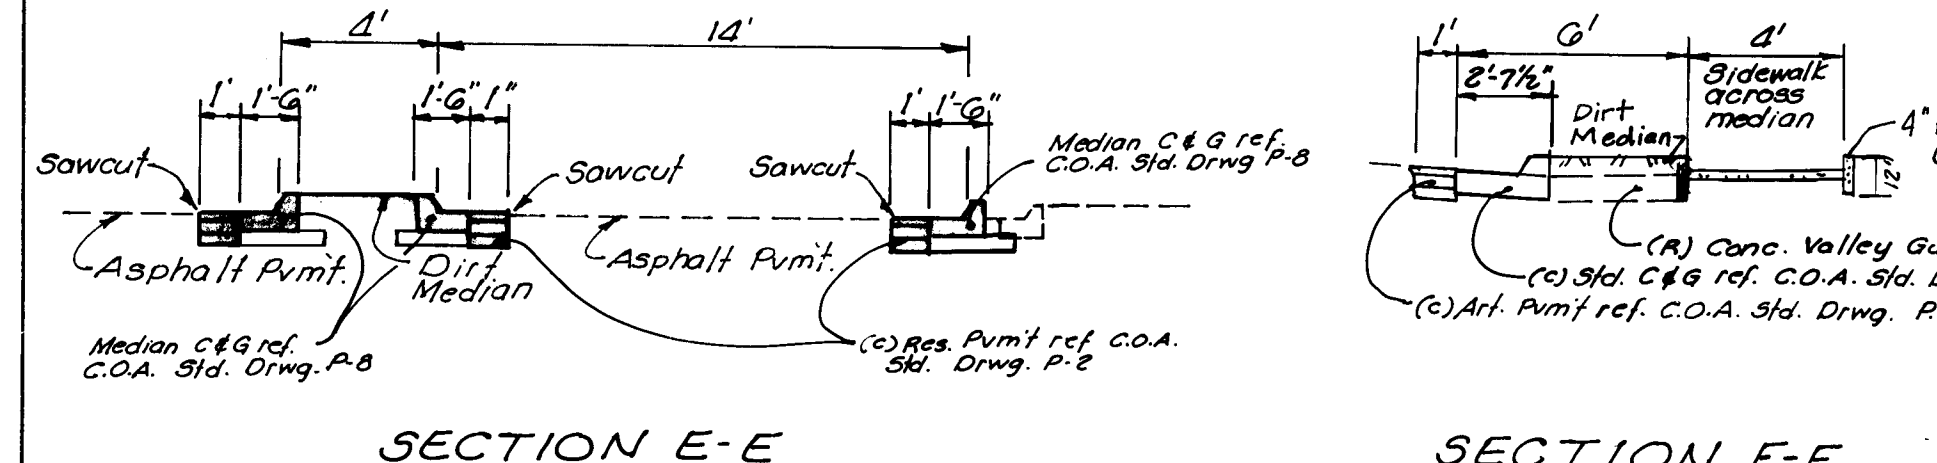
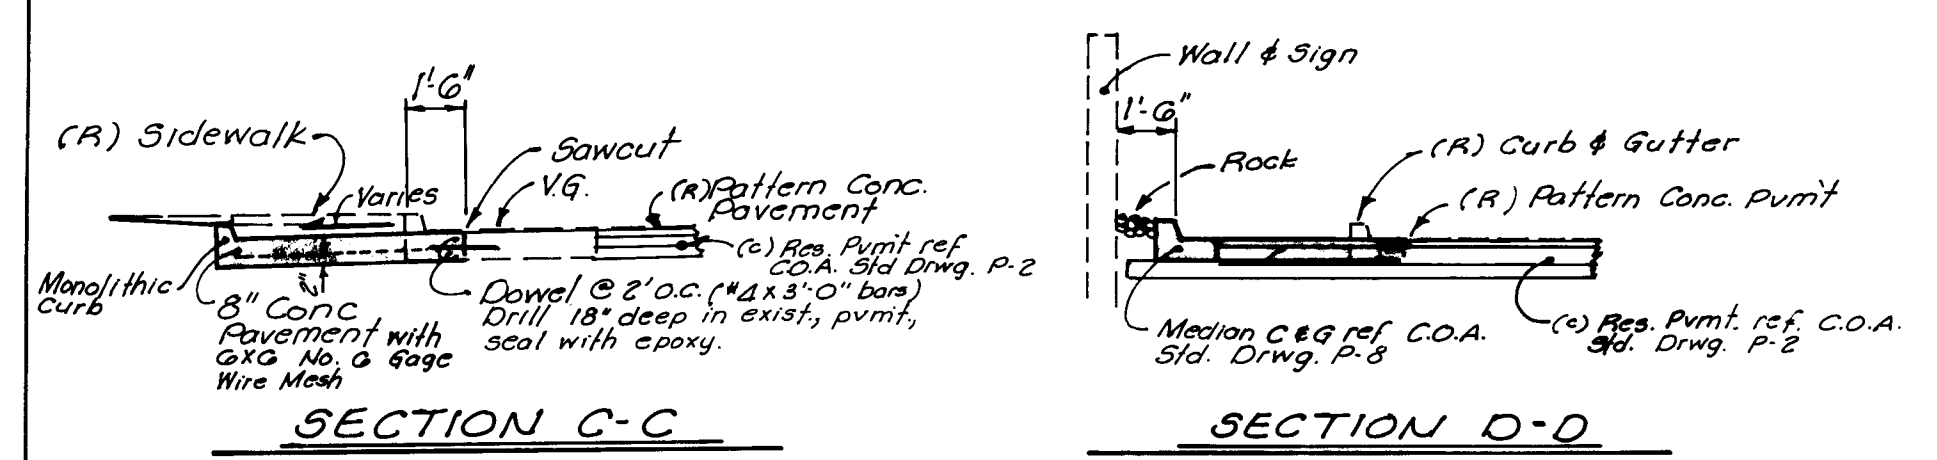



CURVE DATA					
CURVE (A)	CURVE (B)	CURVE (C)	CURVE (D)	CURVE (E)	CURVE (F)
$\Delta = 90^\circ 00' 00''$ $R = 20.00'$ $T = 20.00'$ $L = 31.42'$	$\Delta = 14^\circ 30' 41''$ $R = 50.00'$ $T = 6.37'$ $L = 12.66'$	$\Delta = 23^\circ 17' 24''$ $R = 75.00'$ $T = 15.46'$ $L = 30.49'$	$\Delta = 15^\circ 32' 09''$ $R = 327.40'$ $T = 44.66'$ $L = 88.77'$	$\Delta = 59^\circ 07' 01''$ $R = 30.00'$ $T = 17.01'$ $L = 30.95'$	$\Delta = 10^\circ 15' 37''$ $R = 150.00'$ $T = 21.43'$ $L = 42.57'$

LEGEND	
(R) Remove	(M) Match Existing Pavement
(C) Construct	Flood Lights to be removed
(I) Install	Tc Top of Curb
EP Edge of Pavement	RL Flowline of Curb
	Pavement or Curb & Gutter to be removed
	New Concrete Pavement
	New Asphalt Pavement

GENERAL NOTES	
1. All work detailed on these plans to be performed under contract shall, except as otherwise stated or provided for herein, be constructed in accordance with the City of Albuquerque Interim Standard Specifications for Public Works Construction 1985 Edition (referred to herein as the Standard Specifications).	
2. Two (2) working days prior to any excavation, contractor must contact Line Locating Service, 765-1234, for location of existing utilities.	
3. Prior to construction, the contractor shall excavate and verify the horizontal and vertical locations of all obstructions. Should a conflict exist, the contractor shall notify the engineer or surveyor so that the conflict can be resolved with minimum amount of delay.	
4. All utilities and utility service lines shall be installed prior to paving.	
5. Rockfill compaction shall be according to specified street use.	
6. Tack coat requirements shall be determined by the City Engineer.	
7. Sidewalks and wheelchair ramps with in the curb returns shall be constructed wherever a new curb return is constructed.	
8. If curb is depressed for a driveway or a handicap ramp, the driveway or ramp shall be constructed prior to acceptance of the curb and gutter.	
9. All storm drainage facilities shall be completed prior to final acceptance.	
10. All dimensions are to face of curb.	

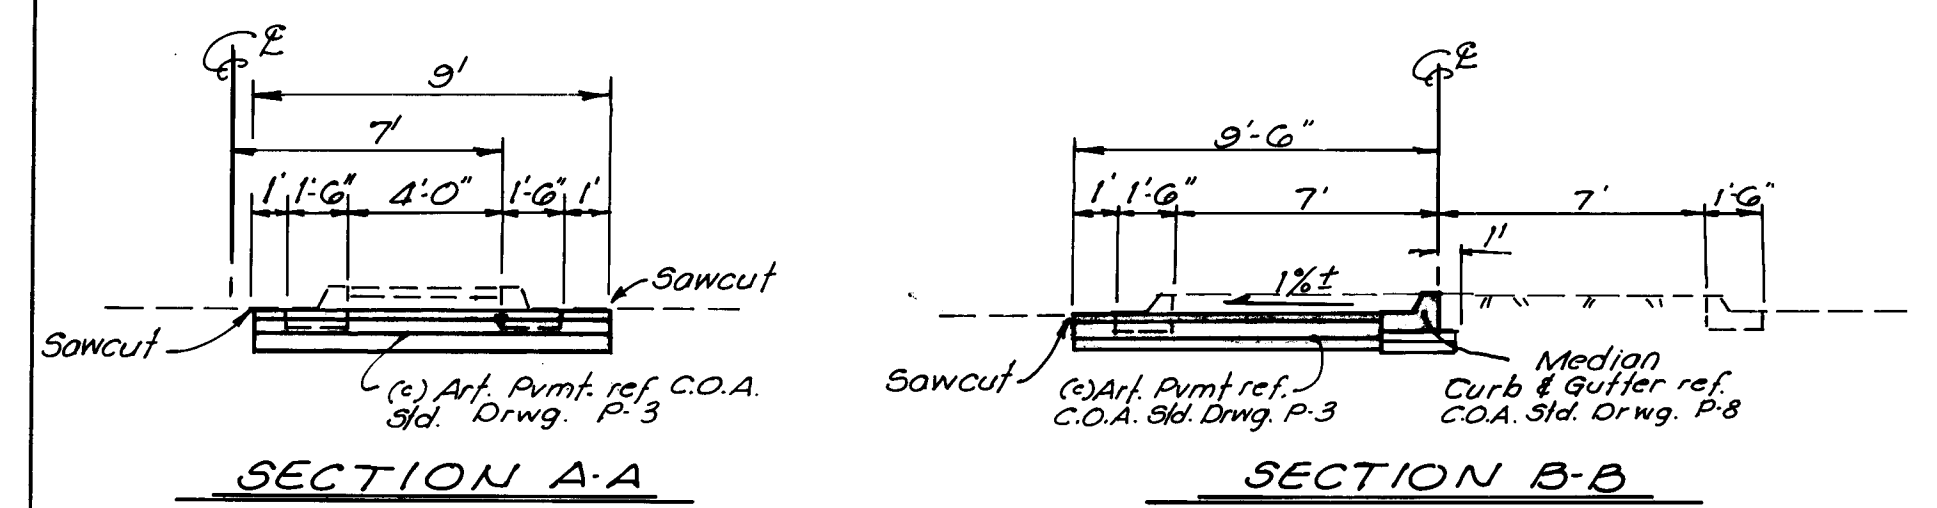

AS BUILT INFORMATION	
CONTRACTOR	DATE
INSPECTED BY	DATE
ACCEPTED BY	DATE
REVISIONS	DATE
DESIGNED BY	DATE
CHECKED BY	DATE
RECORDED BY	DATE
NO.	NO.

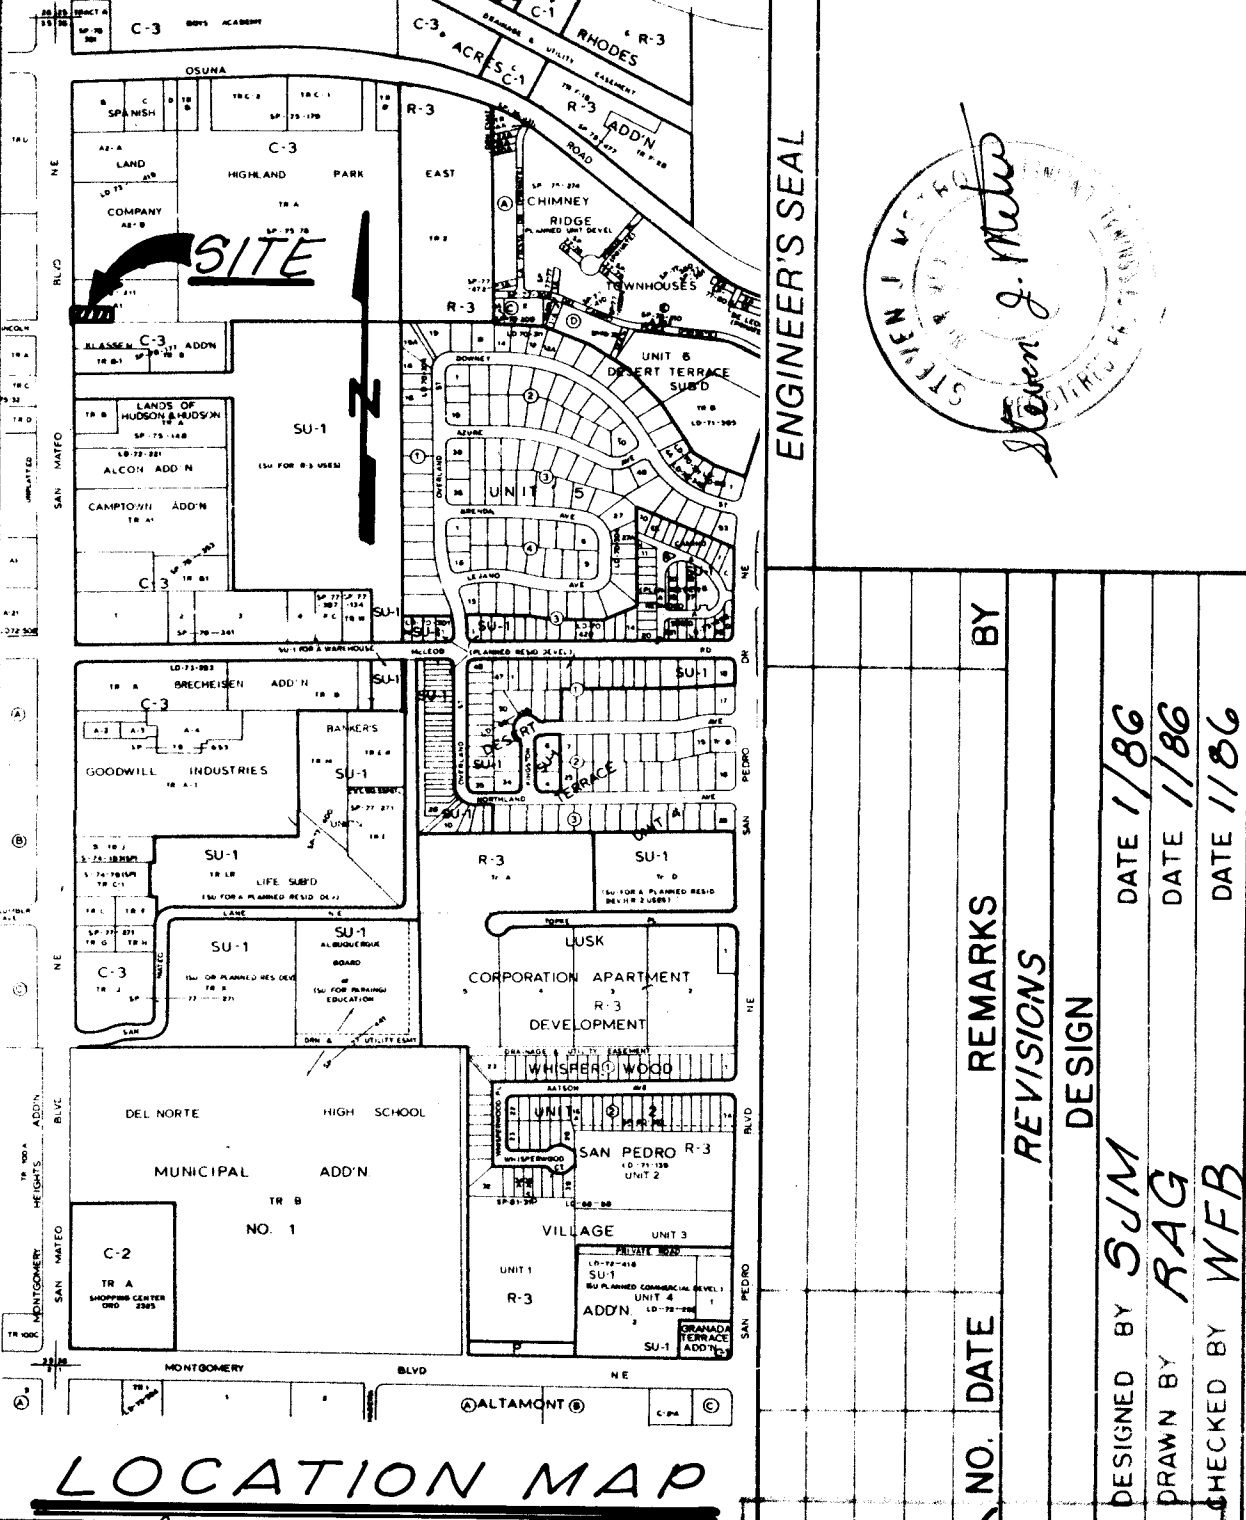

CITY OF ALBUQUERQUE

6/3/86
 [Signature]
 [Signature]

LEFT TURN LANE - SAN MATEO BLVD.
 ENTRANCE FOR OAK TREE PLAZA/APARTMENTS

APPROVALS	ENGINEER	DATE	APPROVALS	ENGINEER	DATE
City Engineer	[Signature]	3/30/86	Liquid Waste	N/A BR	1-31-86
A.C.E.-Design	[Signature]	1/31/86	Traffic	SA Parks	1/31/86
A.C.E.-Hydrology	[Signature]	1/31/86	Water	N/A BR	1-31-86

DRAWING NO.	2760	MAP NO.	F-18-Z	SHEET	1 OF 1
-------------	------	---------	--------	-------	--------

WILSON & COMPANY
 ENGINEERS & ARCHITECTS

85-5054