




TEMPORARY PAVING FOR: ELIZABETH ST., LA ENTRADA AVE AND LA VARA DR. S.E.

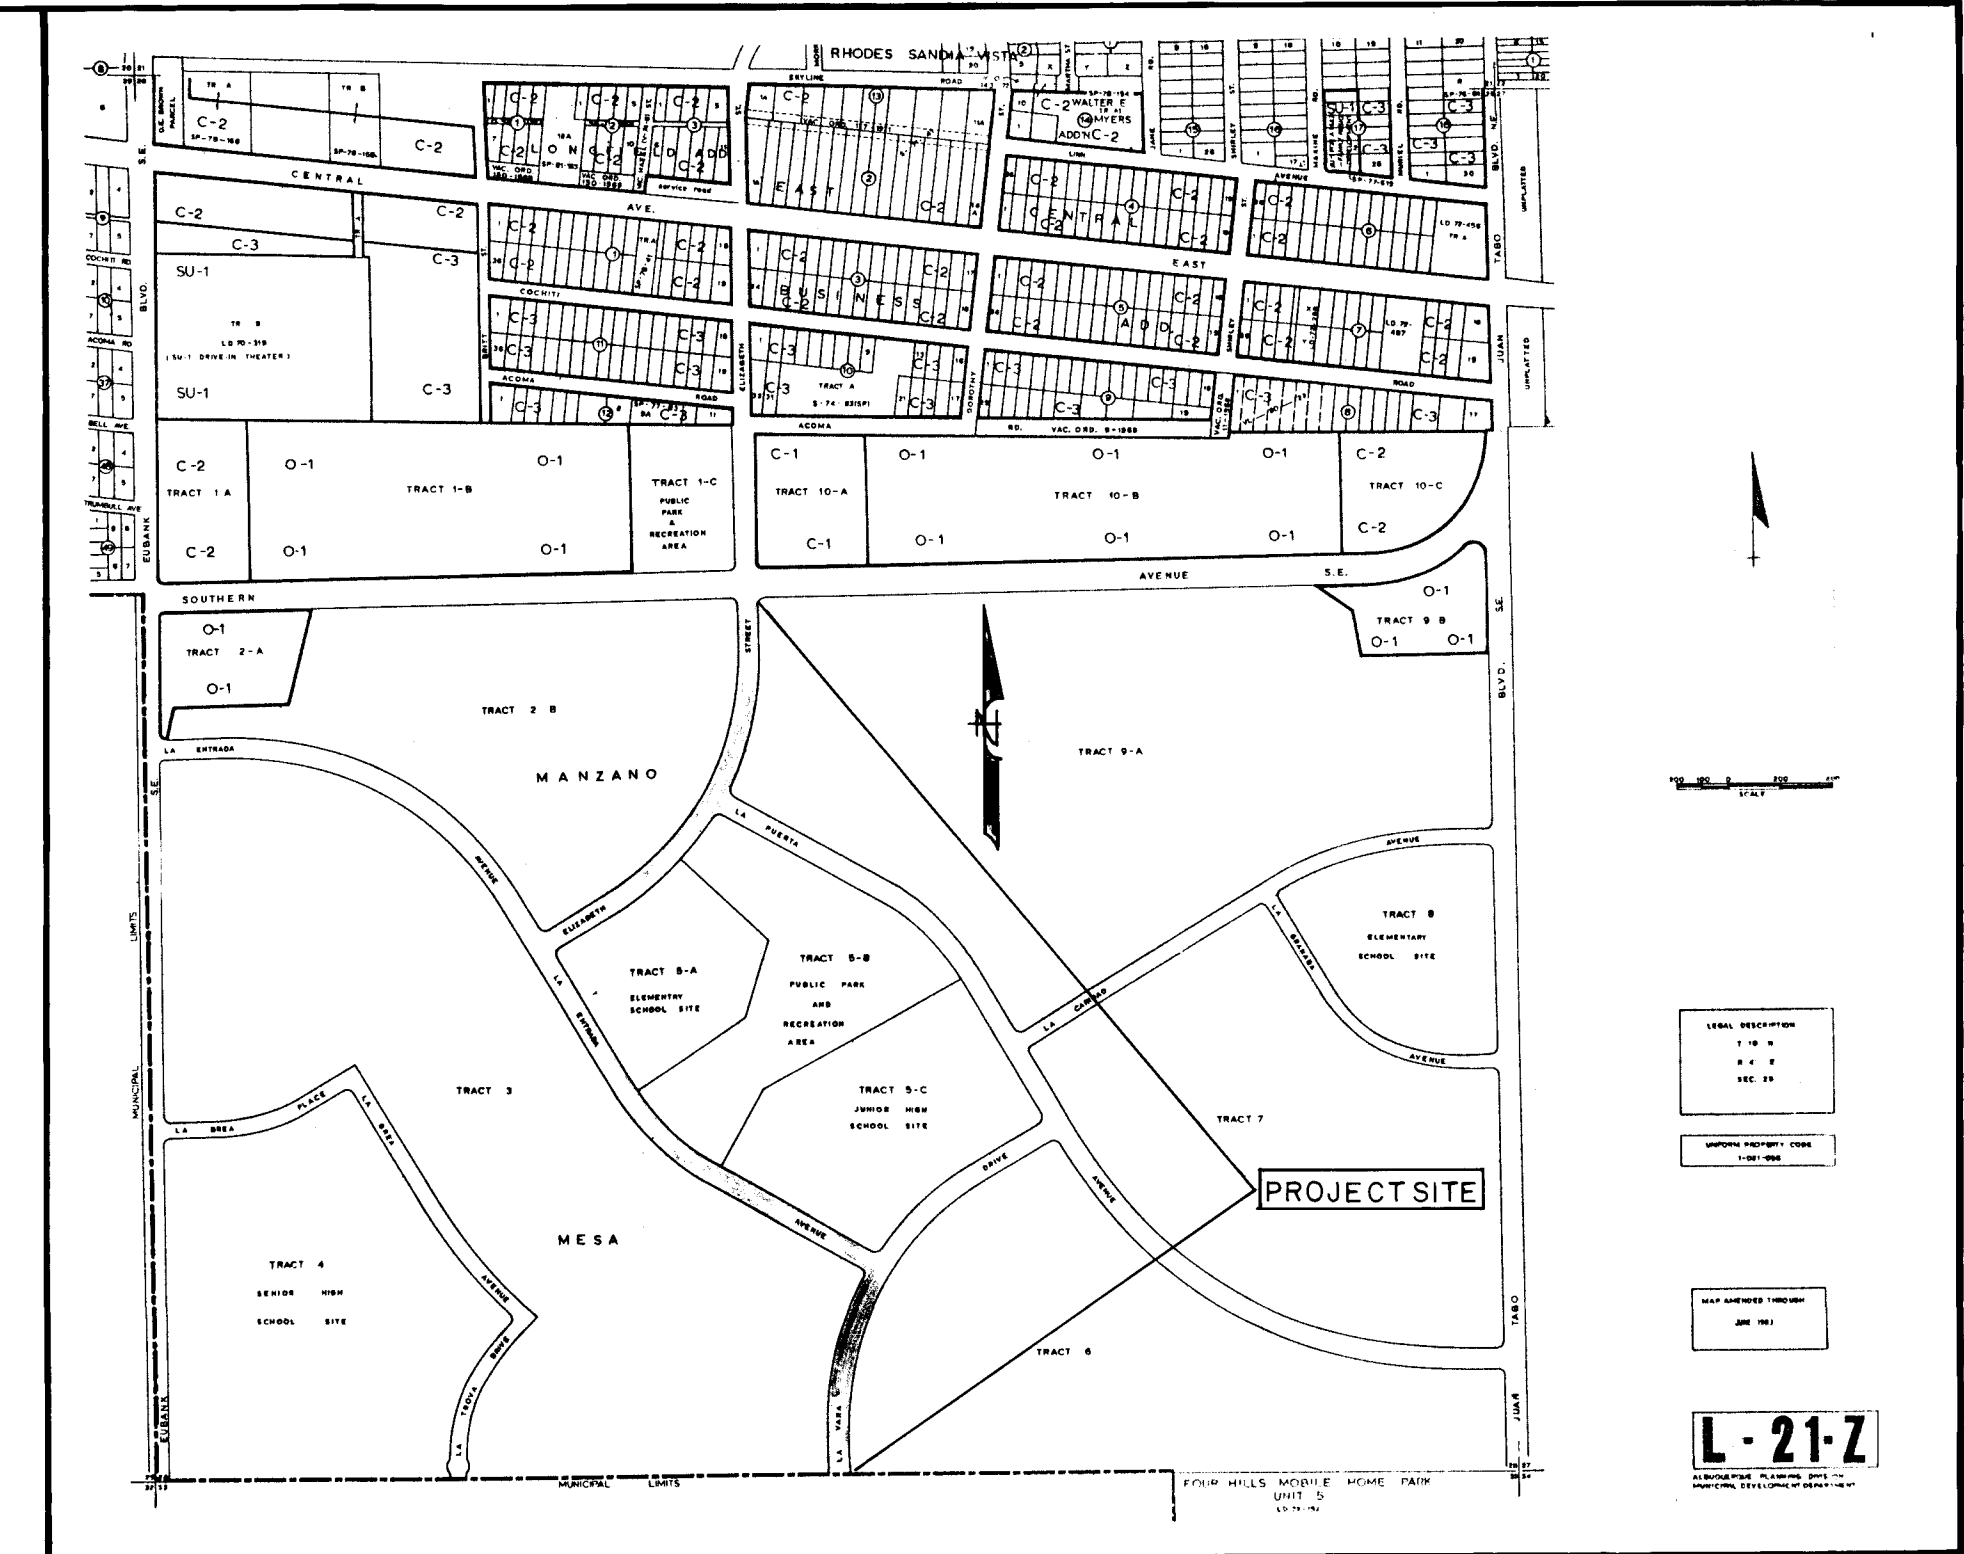

LOCATION MAP

INDEX		
SHEET NO.		DESCRIPTION
1 OF 3		TITLE SHEET
2 OF 3		PLAN & PROFILE
3 OF 3		DETAIL SHEET

NOTICE TO CONTRACTORS

- All work detailed on these plans to be performed under contract shall, except as otherwise stated or provided for hereon, be constructed in accordance with the City of Albuquerque Interim Standard Specifications For Public Works Construction 1985.
- Two(2) working days prior to any excavation, the contractor must contact Line Locating Service, 765-1234 for location of existing utilities.
- Prior to construction, the contractor shall excavate and verify the horizontal and vertical locations of all obstructions. Should a conflict exist, the contractor shall notify the engineer or surveyor so that the conflict can be resolved with minimum amount of delay.


THE FOLLOWING NOTES ALSO APPLY WHEN CHECKED

- ☐ All utilities and utility service lines shall be installed prior to paving.
- ☐ Backfill compaction shall be according to specified street use.
- ☐ Tack coat requirements shall be determined by the City Engineer.
- ☐ Sidewalks and wheelchair ramps within the curb returns shall be constructed wherever a new curb return is constructed.
- ☐ If curb is depressed for a driveway or a handicap ramp, the driveway or ramp shall be constructed prior to acceptance of the curb and gutter.
- ☐ All storm drainage facilities shall be completed prior to final acceptance.

26 28290186

Russell B. Hunter
9-8




CITY OF ALBUQUERQUE	APPROVED FOR:
	<i>[Signature]</i> CITY ENGINEER DATE
DRAWING NO.	SHEET OF
2829	1 3

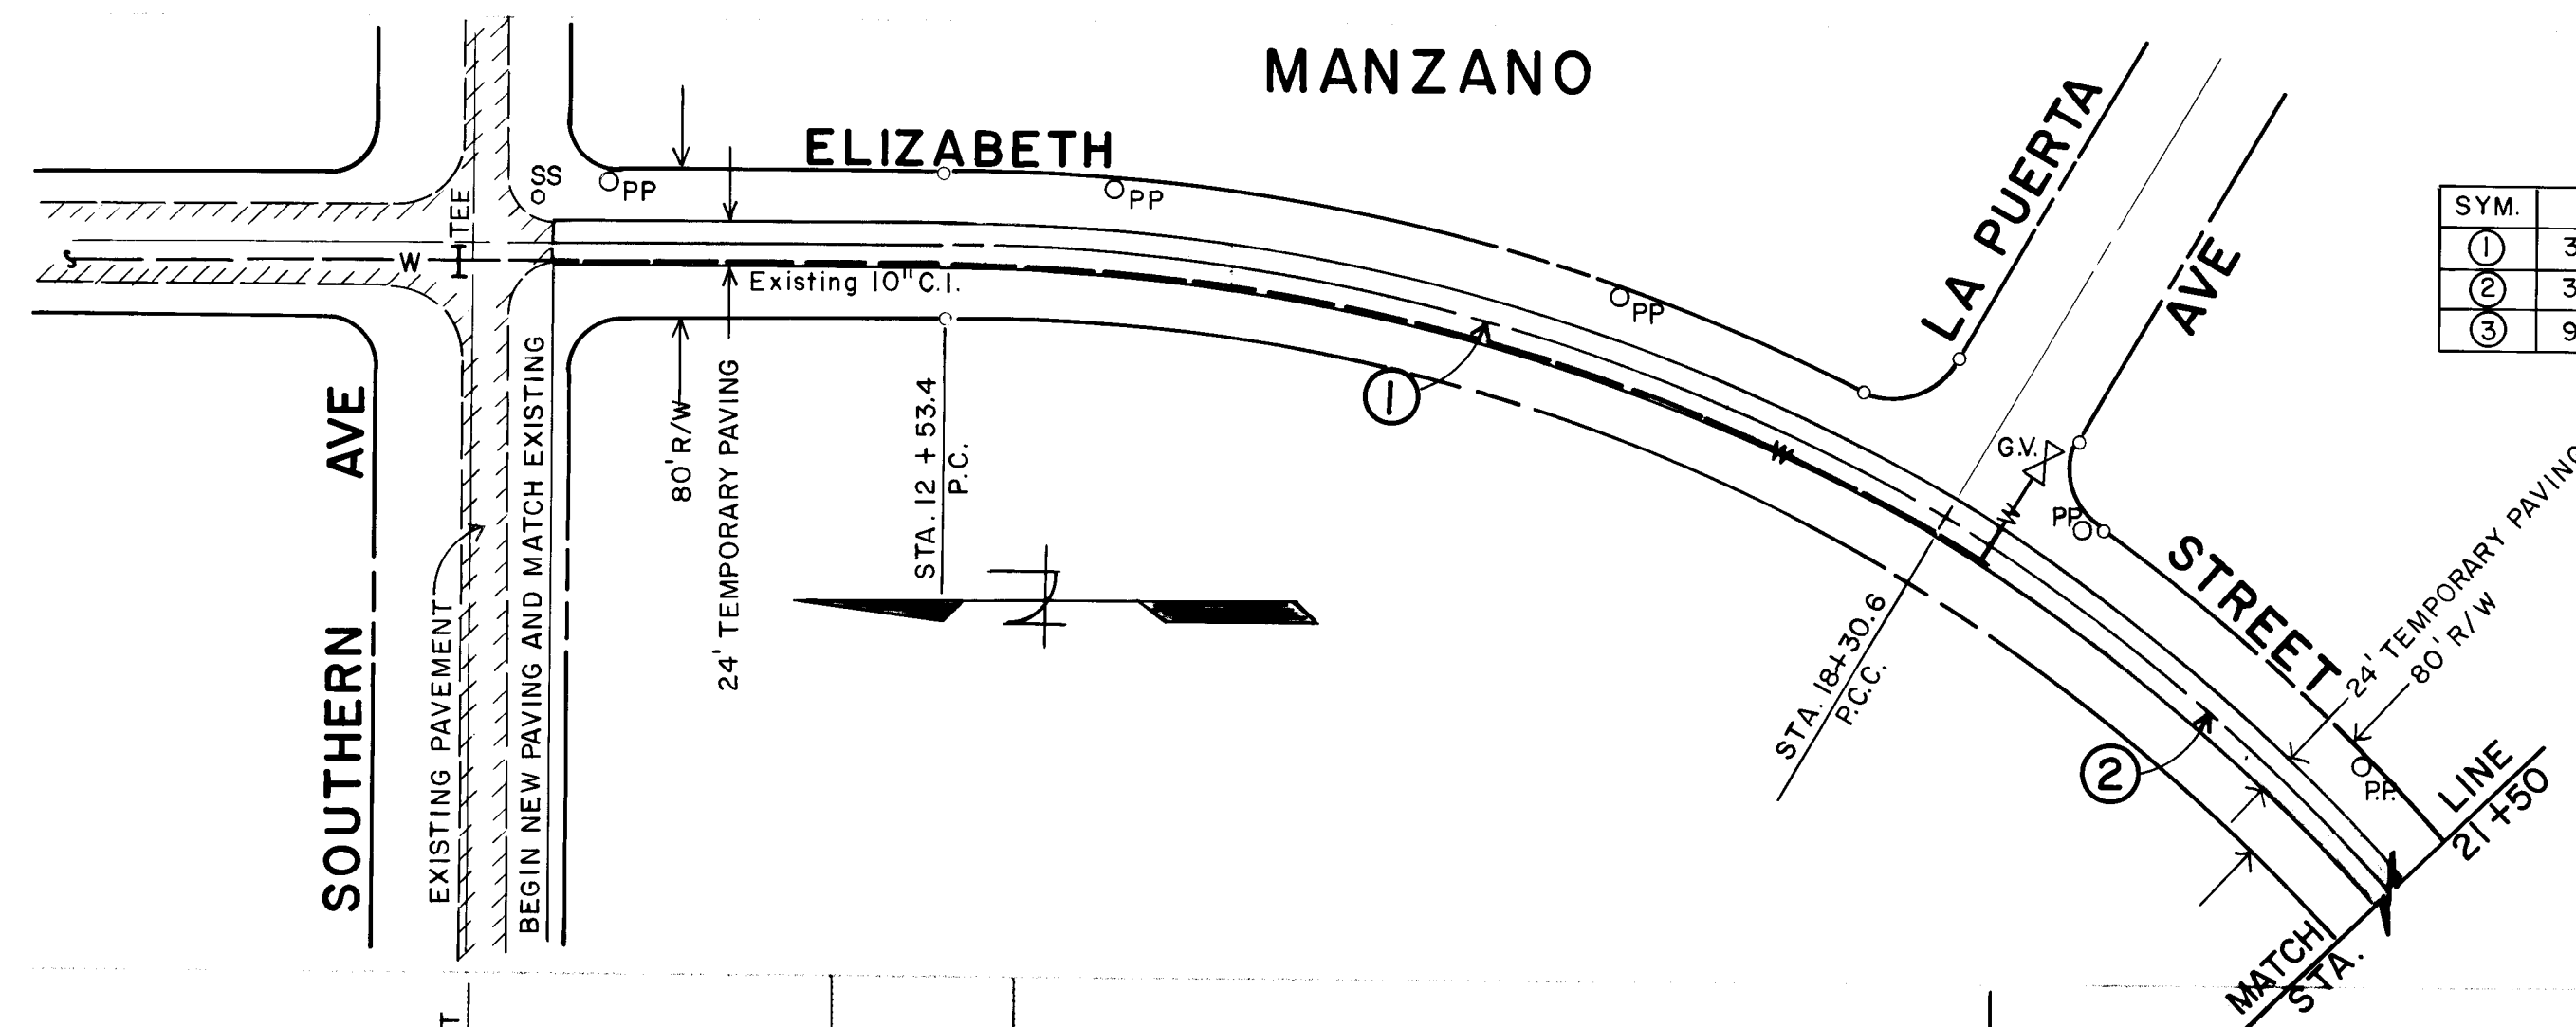

MESA

CURVE DATA


SYM.	△	RAD.	TAN.	ARC LGTH
①	30°00'	1100'	294.74'	575.96'
②	30°00'	1100'	294.74'	575.96'
③	91°30'	135'	133'	211.93'

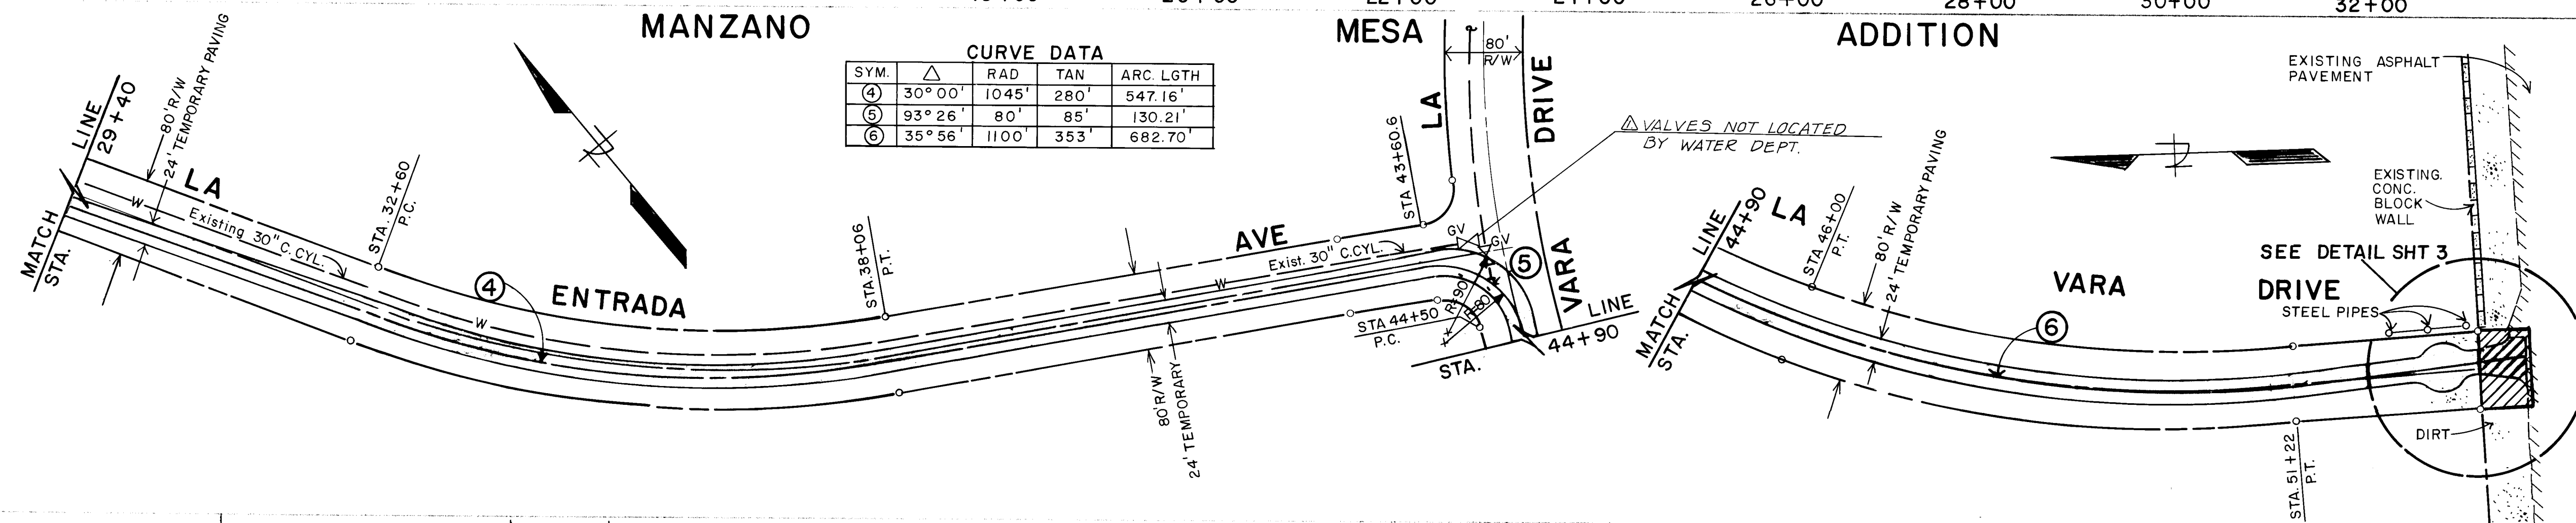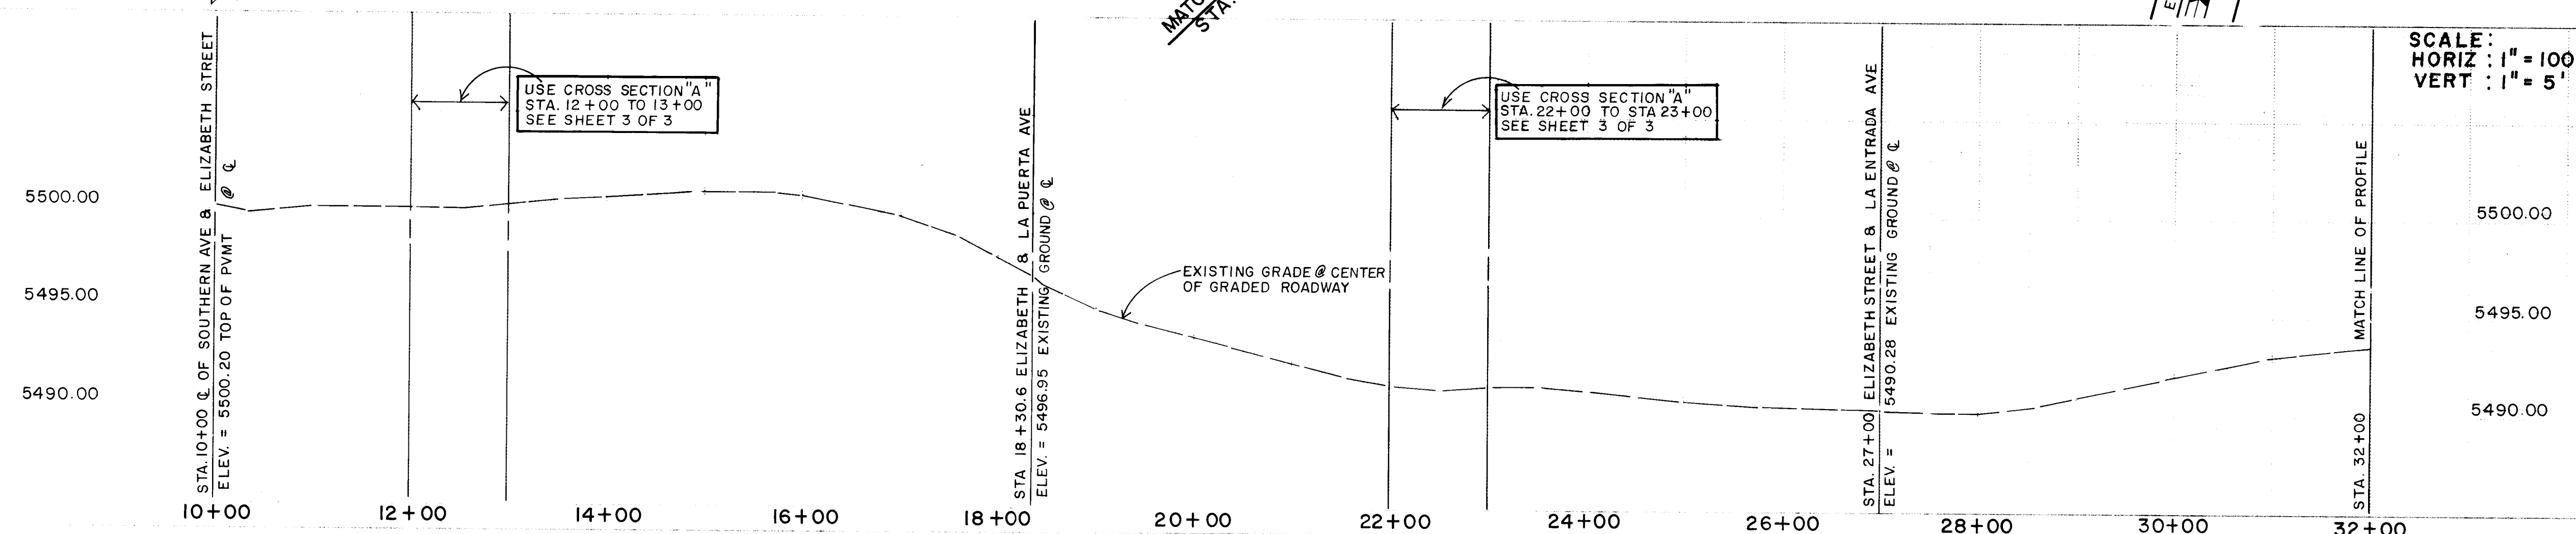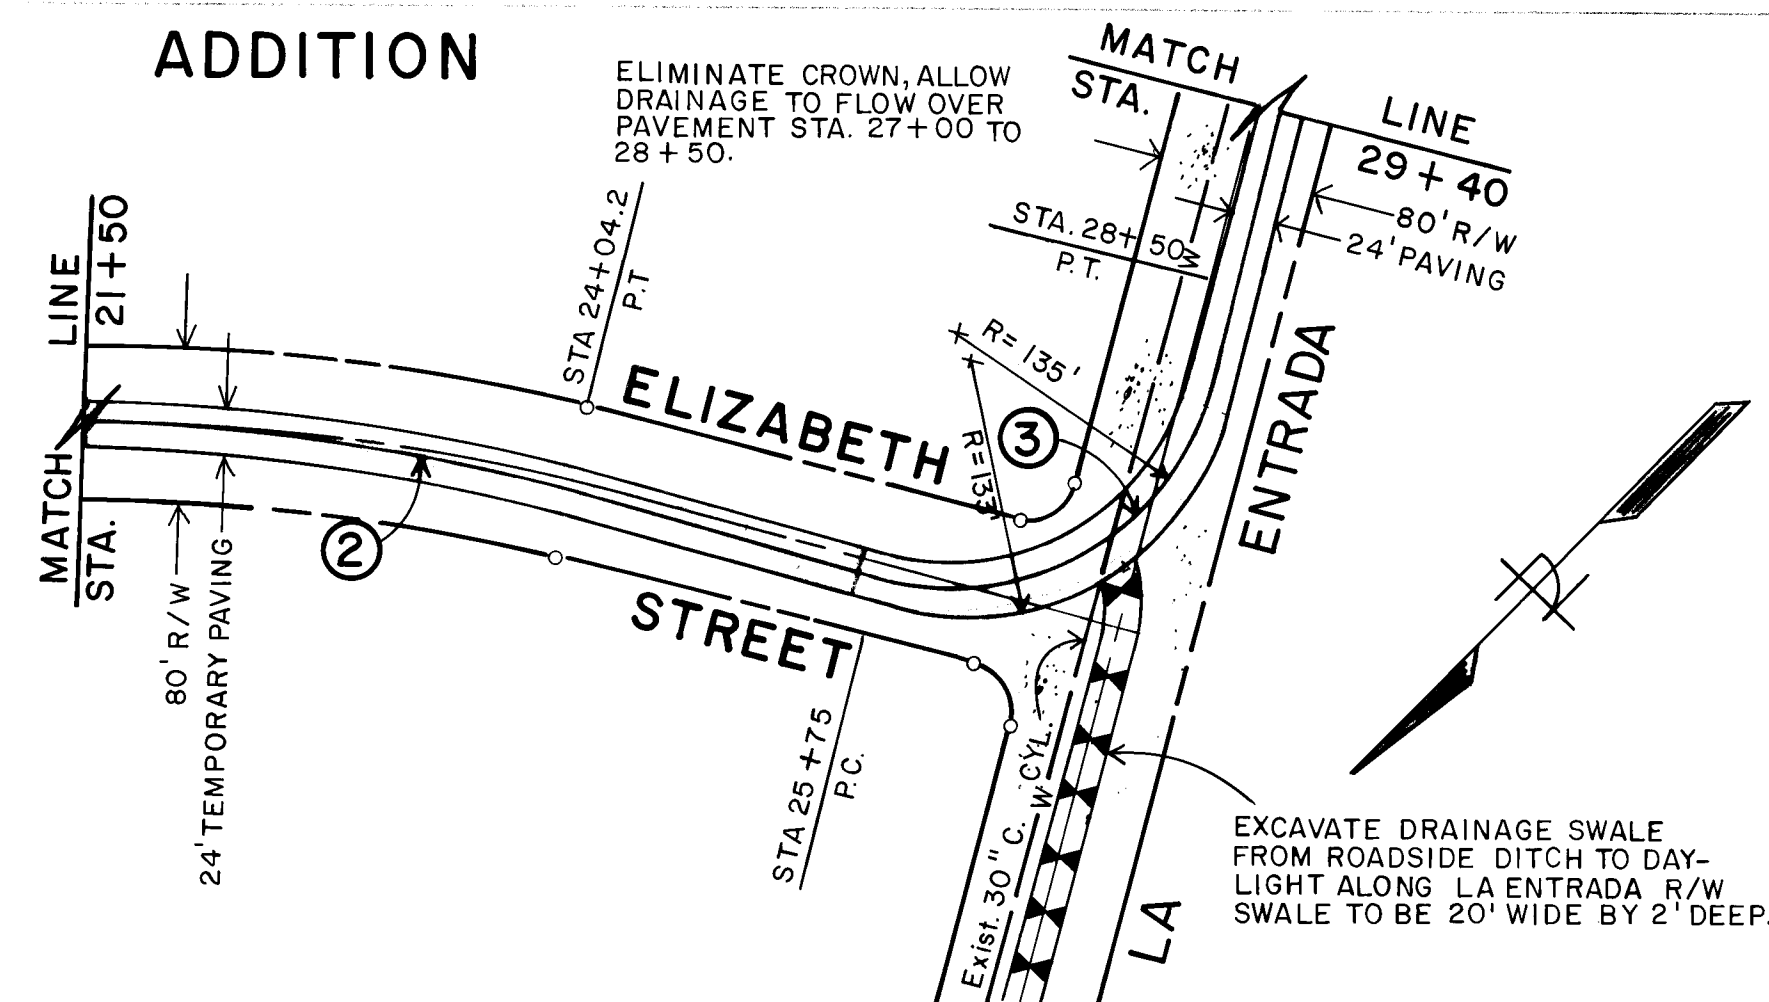

MANZANO

CURVE DATA

SYM.	△	RAD.	TAN.	ARC LGTH
④	30°00'	1045'	280'	547.16'
⑤	93°26'	80'	85'	130.21'
⑥	35°56'	1100'	353'	682.70'

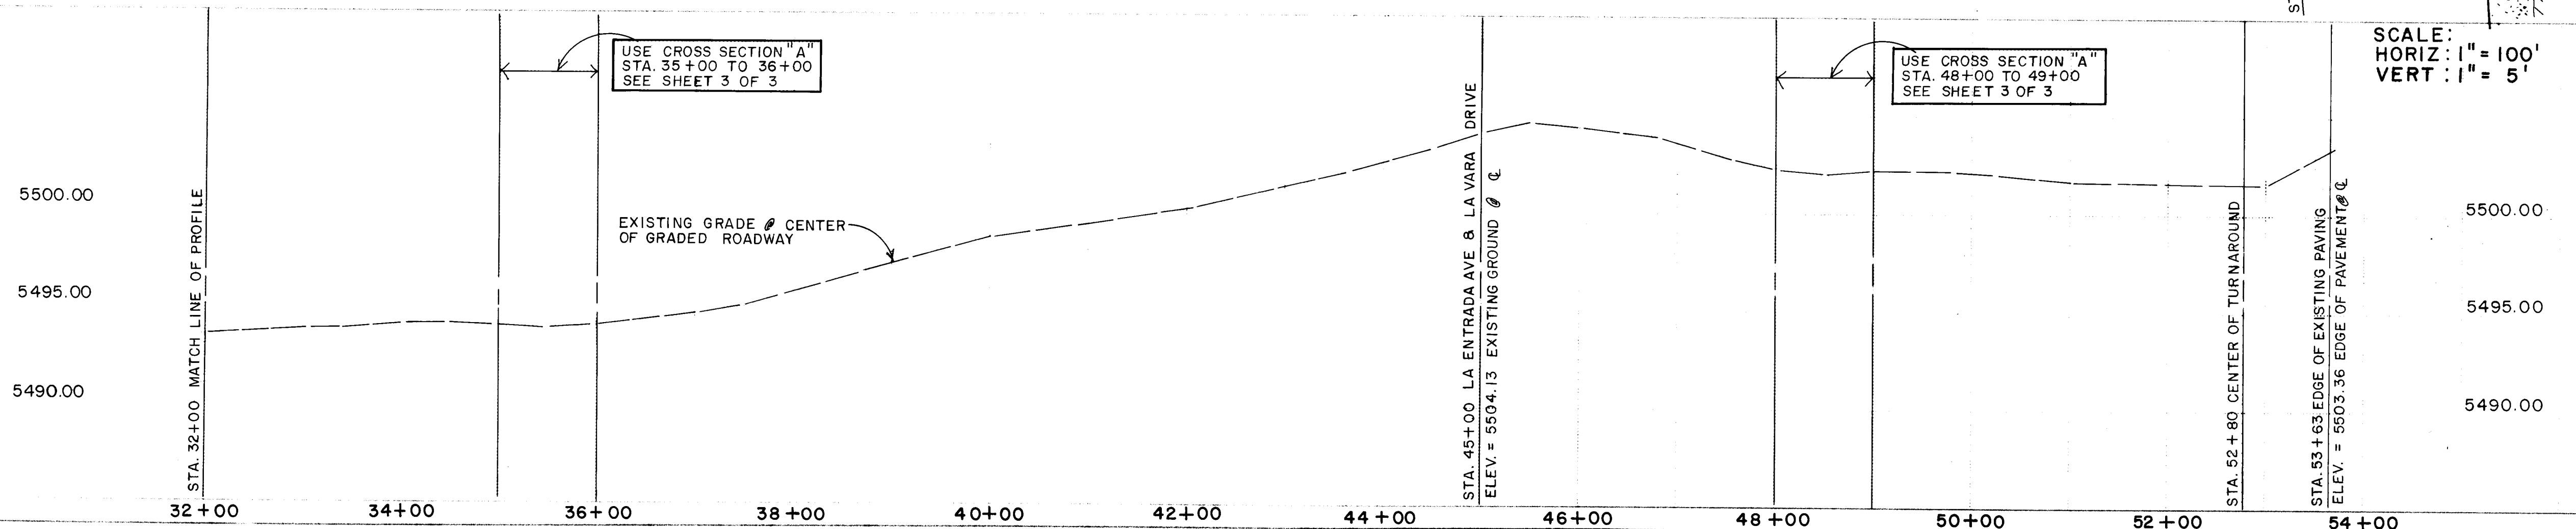

CONSTRUCTION NOTES:

- (A) STATIONING TO FOLLOW CENTERLINE OF EXISTING GRADED ROADWAY.
- (B) WATER GATE VALVES TO BE LOCATED IN FIELD AND ADJUSTED TO NEW GRADE, PRIOR TO PLACEMENT OF TEMPORARY ASPHALT.
- (C) INSTALL GATE VALVE BOX TYPE "B" PER STD. DWG W-3 AT ALL RELOCATED G.V.'s
- (D) FUTURE STREET GRADES MAY VARY SUBSTANTIALLY FOR GRADES SHOWN THIS SHT.

AS BUILT INFORMATION		BENCH MARKS		SURVEY INFORMATION		ENGINEER'S SEAL	
DATE	BY	NO.	REVISIONS <td style="width: 25%;">DESIGNED BY</td> <td style="width: 25%;">DRAWN BY</td> <td style="width: 25%;">CHECKED BY</td> <td style="width: 25%;">DATE</td>	DESIGNED BY	DRAWN BY	CHECKED BY	DATE
3/21/86	AQUIAR	DS-50		PHIL FISCHER	R. M. SALAZAR		5/86
REVISIONS				DESIGN			
NO. DATE				DATE			
REMARKS				REMARKS			
DESIGNED BY				DESIGNED BY			
DRAWN BY				DRAWN BY			
CHECKED BY				CHECKED BY			

CITY OF ALBUQUERQUE
PUBLIC WORKS DEPARTMENT
ENGINEERING GROUP

**TITLE: TEMPORARY PAVING ON ELIZABETH ST.
LA ENTRADA AVE AND LA VARA DR.**

APPROVALS	ENGINEER	DATE	APPROVALS	ENGINEER	DATE
D.R.C. Chairperson	<i>[Signature]</i>	5/13/86	Parks & Rec. Dept.		
Transportation Dev.	<i>[Signature]</i>	5/13/86	User Department		
Utility Development	<i>[Signature]</i>	5/13/86	Design Review Sec.		

DRAWING NO. **2829** MAP NO. **L-21** SHEET **2** OF **3**

