


SCALES:
HORIZ. - 1" = 20'
VERT. - 1" = 5'

COMMERCIAL ALLEY SECTION

SCALES:
HORIZ. - 1" = 20'
VERT. - 1" = 5'

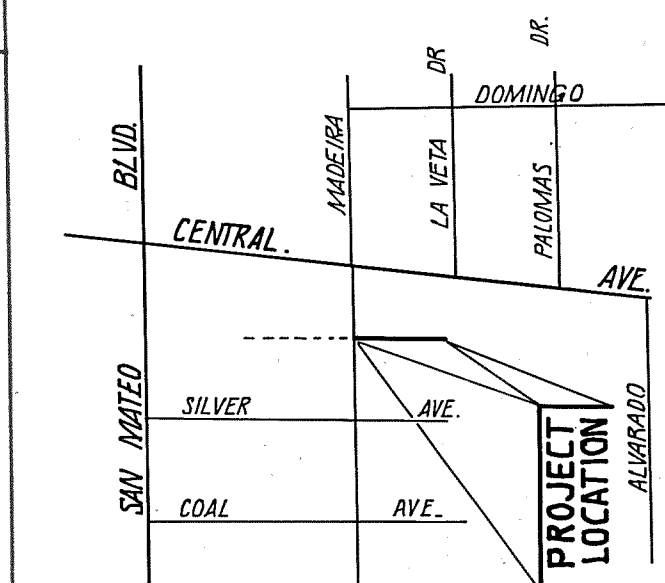

NOTICE TO CONTRACTORS

- All work detailed on these plans to be performed under contract shall, except as otherwise stated or provided for herein, be constructed in accordance with the City of Albuquerque Interim Standard Specifications for Construction 1985.
- Two (2) working days prior to any excavation, the contractor must contact Line Locating Service, 765-1234, for location of existing utilities.
- Prior to construction, the contractor shall excavate and verify the horizontal and vertical locations of all obstructions. Should a conflict exist, the contractor shall notify the engineer or surveyor so that the conflict can be resolved with minimum amount of delay.

THE FOLLOWING NOTES ALSO APPLY WHEN CHECKED

- ☐ All utilities and utility service lines shall be installed prior to paving.
- ☐ Backfill compaction shall be according to specified street use.
- ☐ Tack coat requirements shall be determined by the City Engineer.
- ☐ Sidewalks and wheelchair ramps within the curb return shall be constructed wherever a new curb return is constructed.
- ☐ If curb is depressed for a driveway or a handicap ramp, the driveway or ramp shall be constructed prior to acceptance of the curb and gutter.
- ☐ All storm drainage facilities shall be completed prior to final acceptance.

- LEGEND:**
- END 6" CUT-OFF WALL CONSTRUCTION BEGIN COMMERCIAL ALLEY PAVEMENT
 - EXISTING FACE OF BUILDING OR WALL AS PER ALLEY SECTION THIS SHEET
 - END PAVEMENT CONSTRUCTION ABUTTING FACE OF BUILDING OR WALL AS PER SECTION THIS SHEET. RESUME CUT-OFF WALL CONSTRUCTION.
 - LIMITS OF CONSTRUCTION
 - EXISTING ELEVATION
 - PROPOSED ELEVATION
 - AREA OF ASPHALT REM. & REPLCMNT.
 - EXISTING CHAIN LINK FENCE
 - EX. BLOCK WALL
 - GAS METER
 - GUY WIRE
 - POWER POLE
 - EXISTING BUILDING
 - EXISTING CONCRETE
 - EXISTING ASPHALT
 - EXISTING STREET LIGHT
 - EXISTING HEADER CURB

CITY OF ALBUQUERQUE
MUNICIPAL DEVELOPMENT DEPARTMENT
ENGINEERING DIVISION

TITLE: ALLEY GRADES - ALLEY EAST OF MADEIRA DR.
B/W CENTRAL AVE. & SILVER AVE. S.E.

APPROVALS	ENGINEER	DATE	APPROVALS	ENGINEER	DATE
City Engineer	Am. H. H.	2/13/87	Liquid Waste	W. W.	2-13-87
A.C.E. Design	W. H. H.	2/13/87	Traffic	W. H. H.	2-13-87
A.C.E. Hydrology	W. H. H.	2/13/87	Water	W. H. H.	2-13-87

DRAWING NO.	2962	MAP NO.	K-18	SHEET	1	OF	1
-------------	------	---------	------	-------	---	----	---

3885