


FREEWAY - OLD TOWN LIMITED

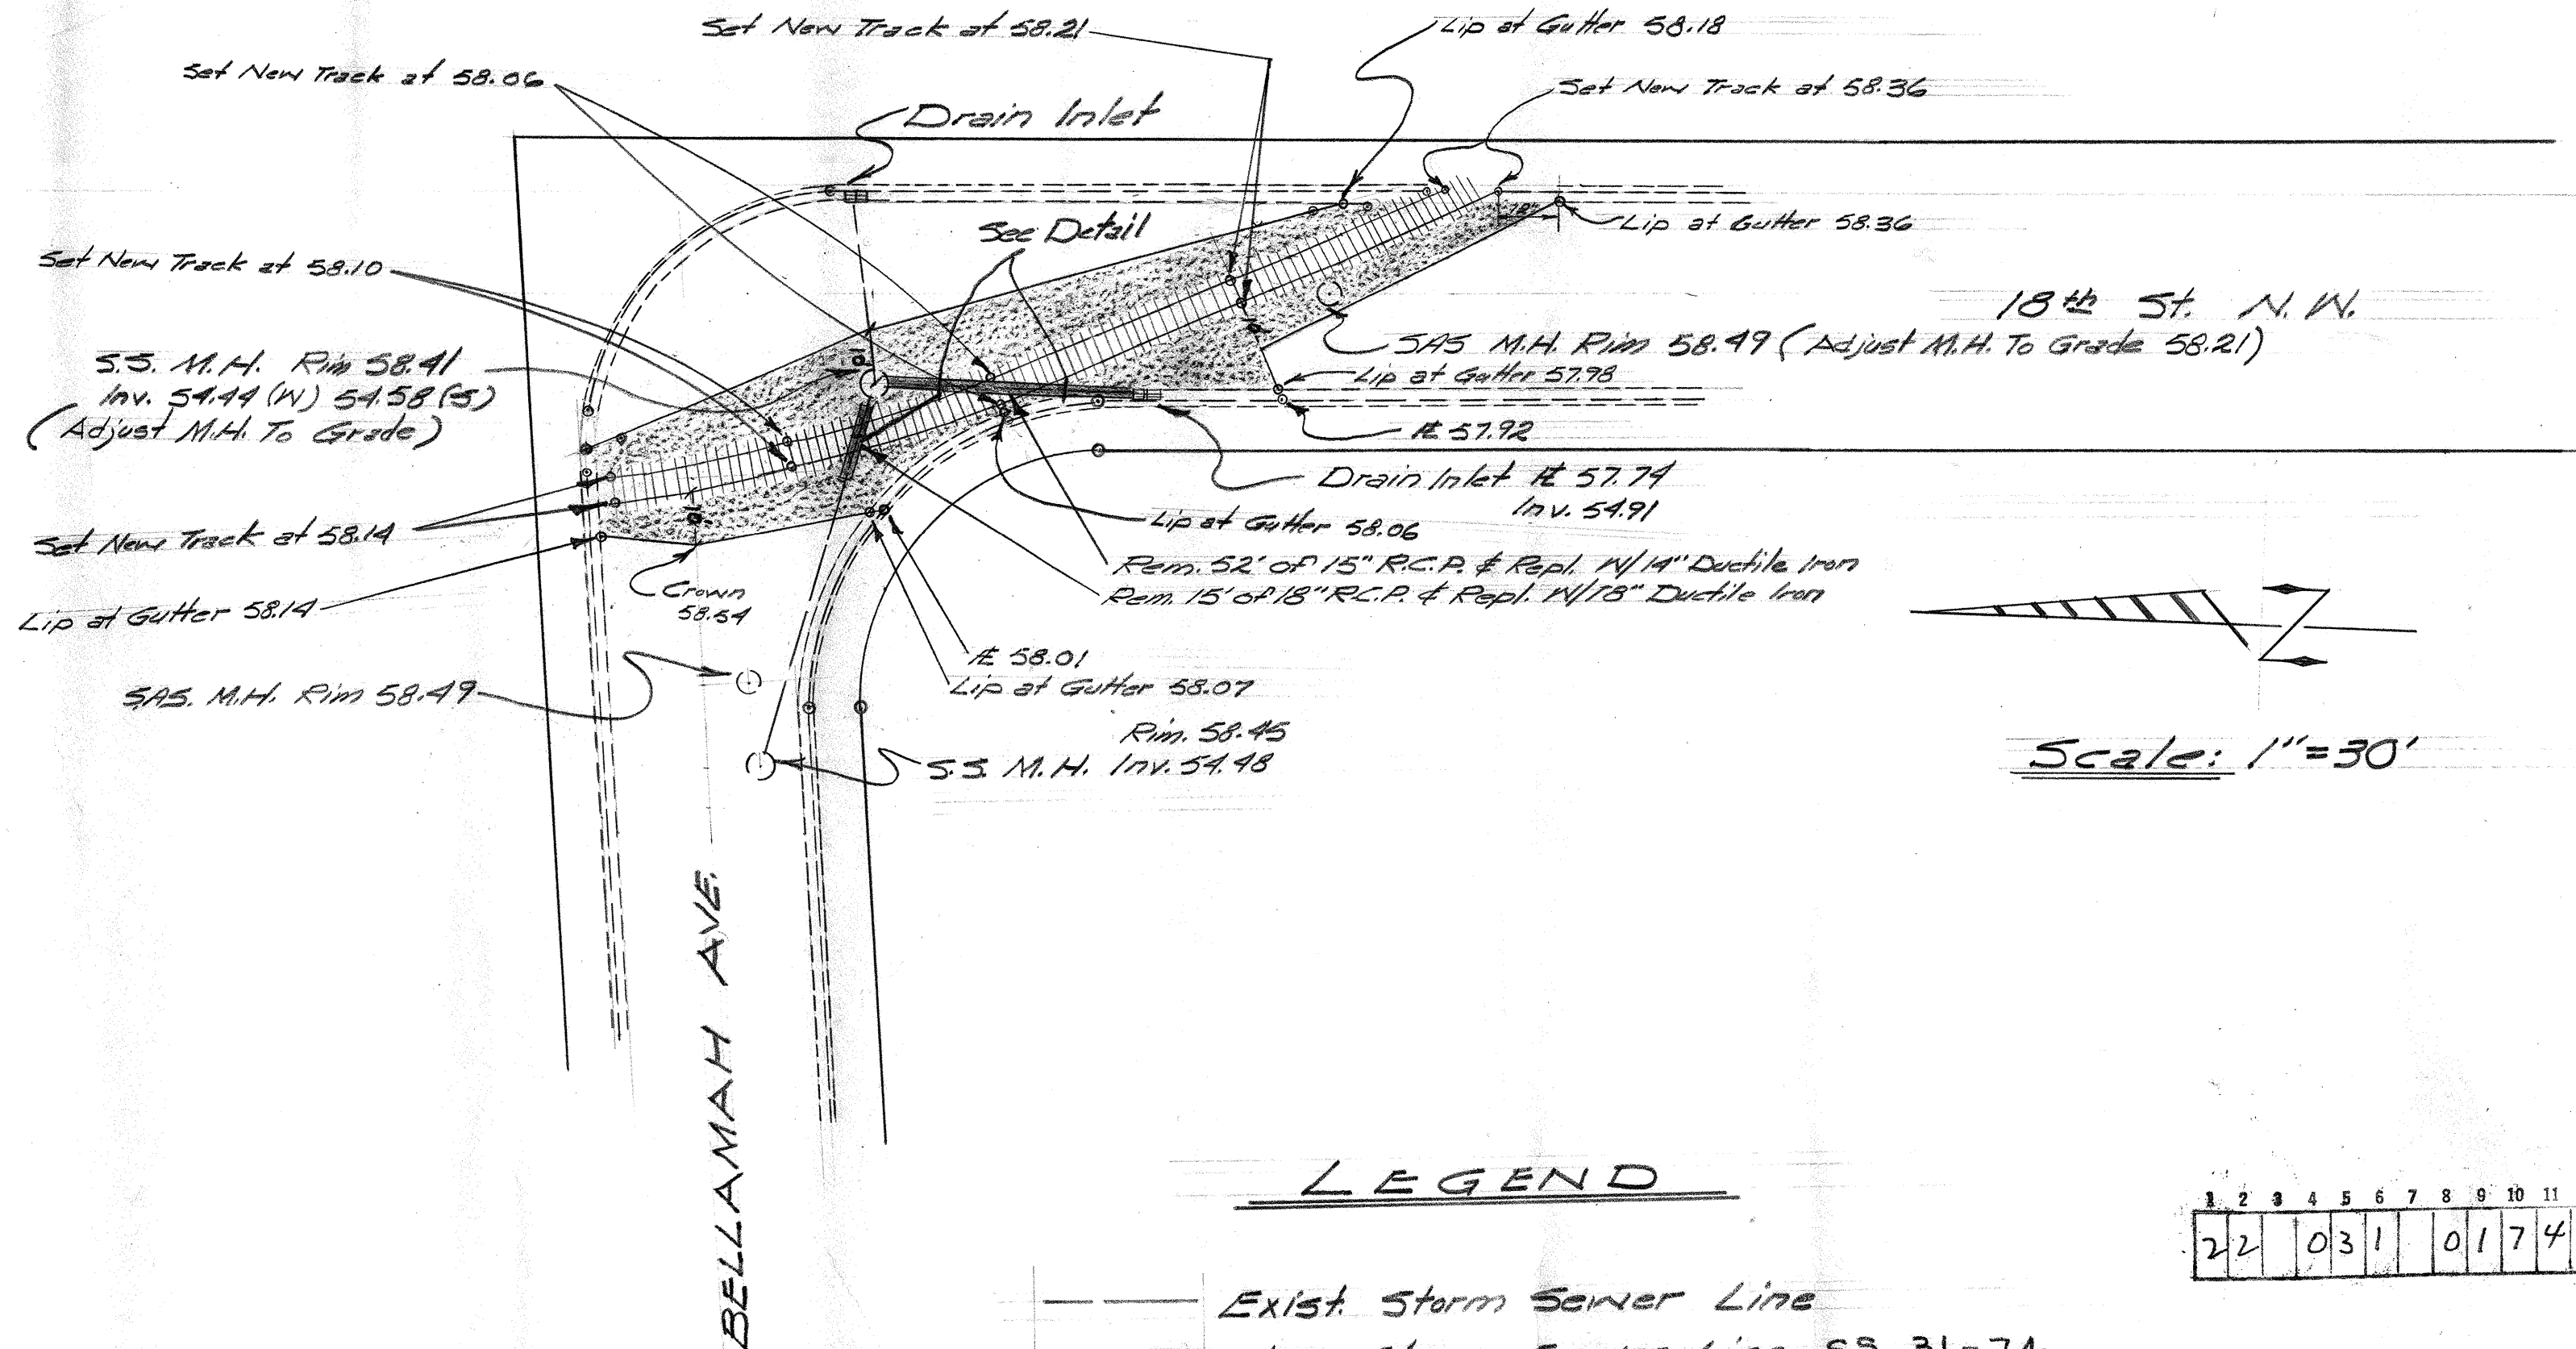

Est. No. 55-31-74
Map No. J-13


LEGEND

- Exist. Storm Sewer Line
- New Storm Sewer Line SS 31-74
- ▨ Paving Removal & Replacement P103-74

1	2	3	4	5	6	7	8	9	10	11	12	13	14	15	16	17	18	19	20	21	22	23	24	25	26	27	28	29	30
22	03	1																											

GENERAL NOTES

- B.M. East B.B. Fire Hydrant 200'± South of Bellamah & 18th St. N.W. Elev. 4962.10
- The Applicant Or Developer Will Be Responsible For Repair Or Replacement Of All Curb And Gutter Which Was Damaged After Approval By The City Engineer Or Work Completed By The Contractor.

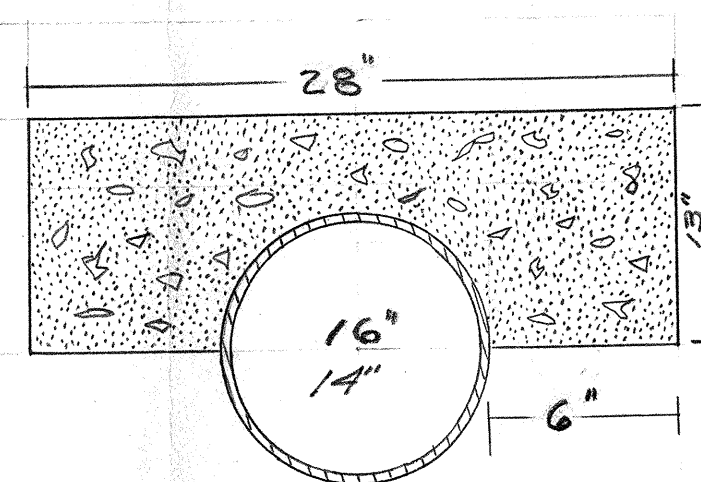

DETAIL CONC. COVER
No Scale

NOTE: 25' Conc. Cover 16" & 14" Ductile Iron Pipe.

NO.	DATE	REMARKS	RECORDED BY
REVISIONS			
CITY OF ALBUQUERQUE PUBLIC WORKS DEPARTMENT ENGINEERING DIVISION			
TITLE <u>FREEWAY-OLD TOWN LIMITED</u> <u>On Bellamah & 18th Storm Sewer Rem. & Repl.</u>			
DESIGNED BY <u>Cut</u>	DRAWN BY <u>R. G. G. G.</u>	AS BUILT	
TITLE <u>Des. Eng.</u>	TITLE <u>Des. Eng.</u>	SUBMITTED BY	
DATE <u>11/18/74</u>	DATE <u>11/14/74</u>	DATE	
APPROVAL			
ASS'T CITY ENGINEER	CITY ENGINEER	RECORDED BY	
DATE <u>11/21/74</u>	DATE <u>11-22-74</u>	DATE	
WATER ENGINEER	LIQUID WASTE ENGINEER	SHEET NO. <u>1</u> OF <u>1</u> SHEETS	
DATE	DATE <u>12/2/74</u>		
DRAWING NUMBER	<u>55-31-74</u>		