


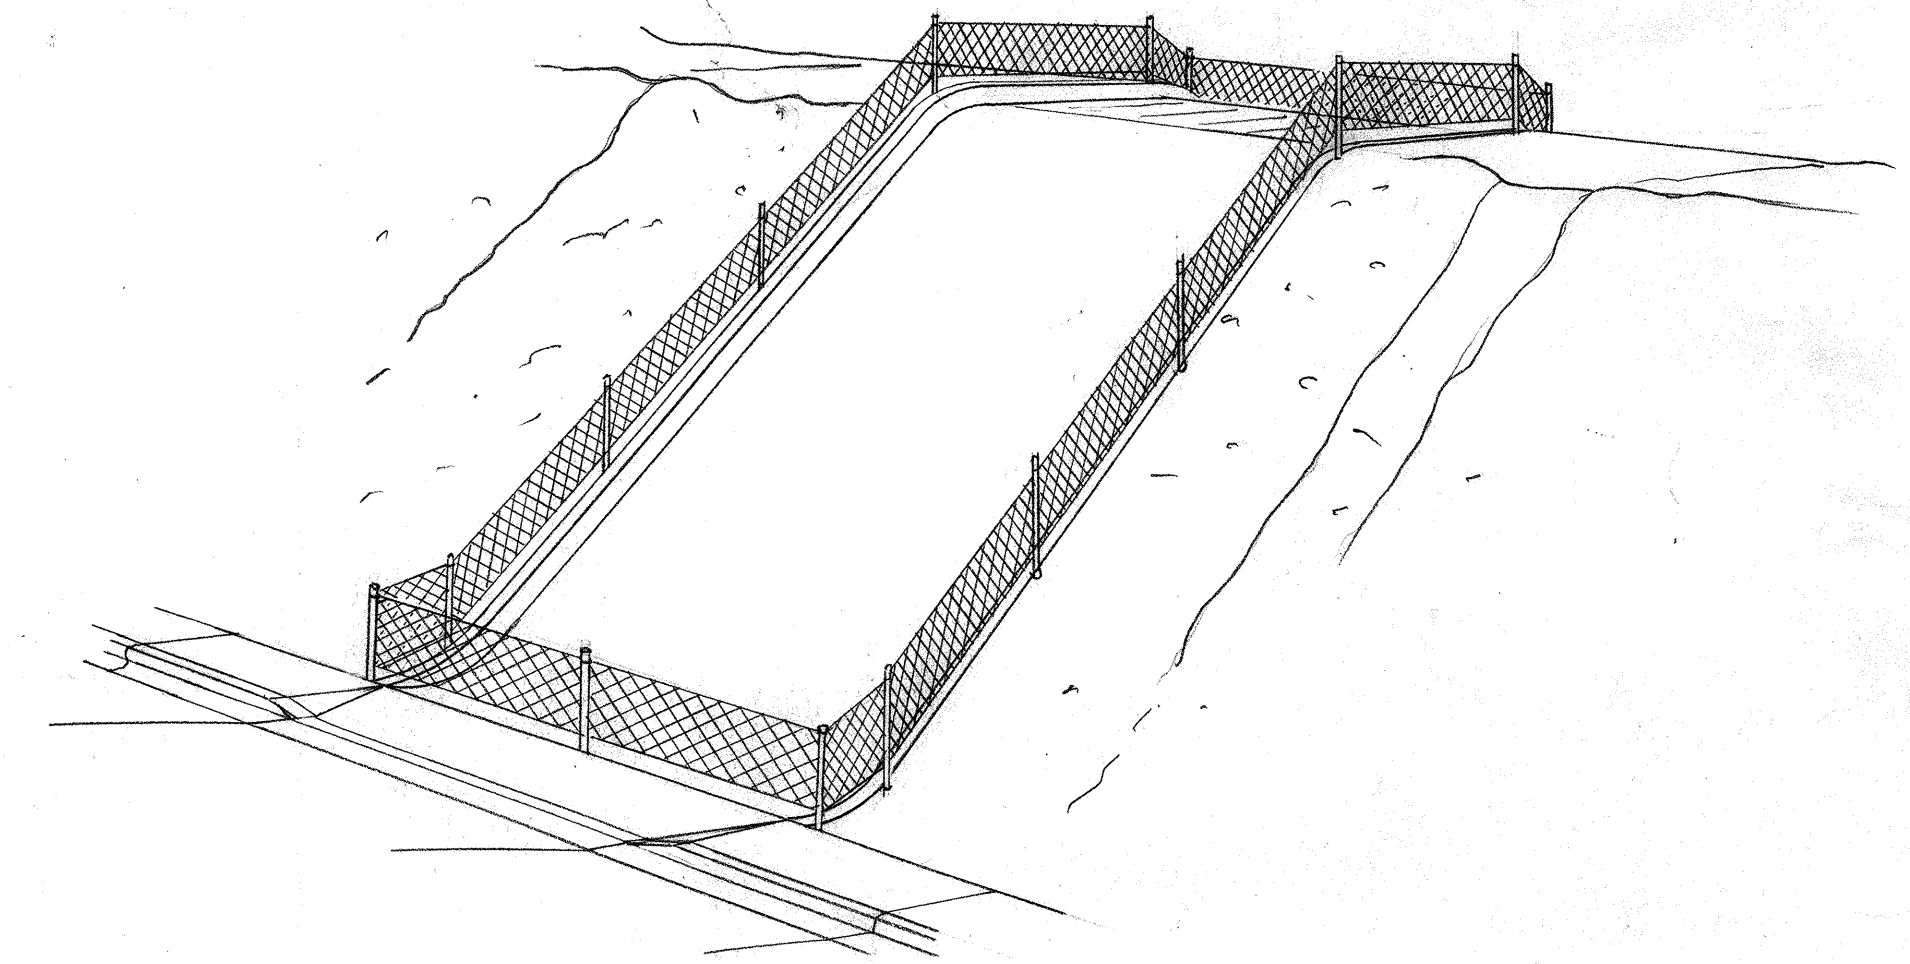

RETENTION AREA

12' 12'

Top of Berm

TO BE BUILT UNDER SS-35-74

CONC. SPILLWAY

4' Chain Link Fence

4' SIDE WALK

12' 12'

EXIST. C&G

TO BE BUILT UNDER SS-32-74

PLAN SCALE 1" = 10'

RETENTION AREA

12'

12'

Top of Berm

TO BE BUILT UNDER SS-35-74

CONC. SPILLWAY

4' chain link fence

EXIST. C&G

4' SIDEWALK

TO BE BUILT UNDER SS-32-74

SCALE 1"=10'

VARIES

VARIES

1 1/2" horizontal bar

3" Dia. Post

600 fabric

1'-0"

1'-6"

1" Round

NOTE: NO SHARP POINTS TO PROTRUDE ABOVE OR BELOW REINFORCING FABRIC

A hand-drawn diagram of a fence layout. The fence starts with a 4' section, followed by a series of 13' sections, and ends with a 9' section and a 5.5' section. The fence is shown on a sloped terrain with a building foundation visible on the left.

A diagram showing a fence layout with dimensions: 4', 12.5', 12.5', 12.5', 12.5', 11', 3'.

SIDE VIEW
SCALE 1" = 10'

1	2	3	4	5	6	7	8	9	10	11	12	13	14	15	16	17	18	19	20	21	22	23	24	25	26	27	28	29	30	31	
22			03	5			01	7	4					1	6										6	0	2	3	2	7	5

Map No. G-23

NO.	DATE	REMARKS	RECORDED BY
REVISIONS			
CITY OF ALBUQUERQUE PUBLIC WORKS DEPARTMENT ENGINEERING DIVISION			
TITLE CHAIN-LINK FENCE AROUND RUNDOWNS ON CAMINO DE LA SIERRA, S. OF COMANCHE			
DESIGNED BY <i>A</i>	DRAWN BY <i>S. Emmett</i>		AS BUILT
TITLE <i>CED</i>	TITLE <i>Draftsman</i>		SUBMITTED BY
DATE <i>1/15</i>	DATE <i>1/19/75</i>		TITLE
APPROVAL		DATE	
ASST CITY ENGINEER	CITY ENGINEER	RECORDED BY	
<i>[Signature]</i>	<i>[Signature]</i>	TITLE	
DATE <i>1/16 Jan 75</i>	DATE <i>1-17-75</i>	DATE	
WATER ENGINEER	LIQUID WASTE ENGINEER	SHEET NO. OF SHEETS	
DATE	DATE		
DRAWING NUMBER			

SS-35-74