

CONSTRUCTION PLANS FOR MASTHEAD STREET

SHEET
NO.


DESCRIPTION

1.
2.
3.
4.

5.

6.
7.

TITLE SHEET
PLAT
PLAT
PAVING, WATER & SANITARY SEWER PLAN & PROFILE
STA. 0 +00.00 TO STA. 9 +09.13
PAVING, WATER & SANITARY SEWER PLAN & PROFILE
STA. 9+09.13 TO STA. 19 +93.50
EXISTING STORM DRAIN MODIFICATIONS
PAVING DETAILS AND VALVE SHUT-OFF PLAN
STA. 0+00.00 TO STA. 9+09.13 & STA. 18+70.00 TO I-25
FRONTAGE ROAD

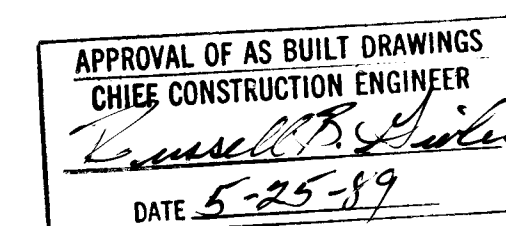


William L. Burke
5/17/89


5/17/89

△	6								
②	6 & 7	<i>WLB</i>	<i>WLB</i>						
REV	SHEETS	CITY ENGINEER	DATE	USER	DEPT	DATE	USER	DEPT	DATE

APPROVAL OF REVISIONS

1 2 3 4 5 6 7 8 9 10 11 12
26 36 62 01 89
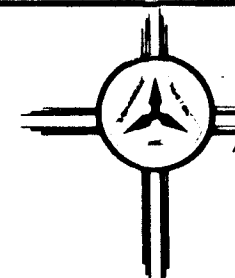
<i>Jim A. Spahr</i> 5-25-89	 BOHANNAN · HUSTON INC. ALBUQUERQUE · SANTA FE · EL PASO ENGINEERS PLANNERS PHOTOGRAMMETRISTS	APPROVED FOR CONSTRUCTION <i>Mark W. Bohannon</i> 5-20-89
	PROJECT NUMBER 3662	SHEET 1 OF 7

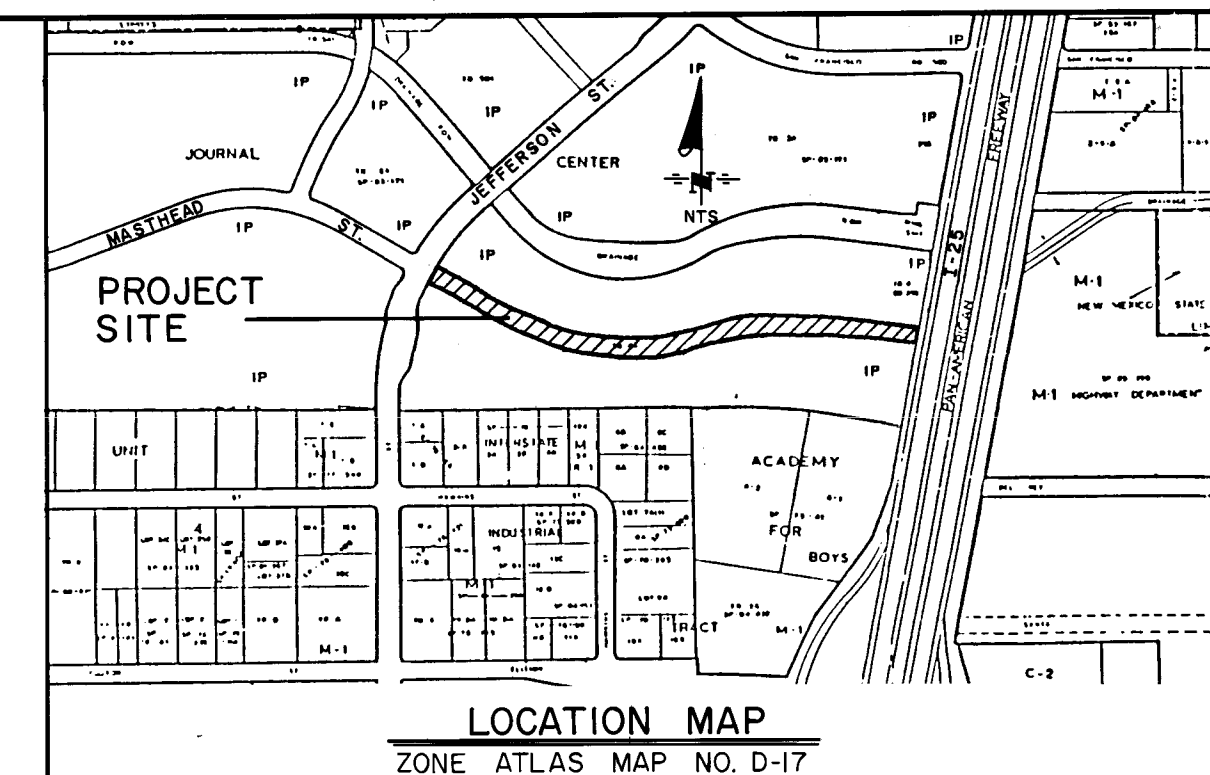

LOCATION MAP
ZONE ATLAS MAP NO. D-17

GENERAL NOTES

NOTICE TO CONTRACTORS

- ALL WORK DETAILED ON THESE PLANS TO BE PERFORMED UNDER CONTRACT SHALL, EXCEPT AS OTHERWISE STATED OR PROVIDED FOR HEREON, BE CONSTRUCTED IN ACCORDANCE WITH CITY OF ALBUQUERQUE STANDARD SPECIFICATIONS FOR PUBLIC WORKS CONSTRUCTION, 1986 EDITION
- TWO WORKING DAYS PRIOR TO ANY EXCAVATION, CONTRACTOR MUST CONTACT LINE LOCATING SERVICE, 765-1234, FOR LOCATION OF EXISTING UTILITIES
- PRIOR TO CONSTRUCTION, THE CONTRACTOR SHALL EXCAVATE AND VERIFY THE HORIZONTAL AND VERTICAL LOCATIONS OF ALL OBSTRUCTIONS. SHOULD A CONFLICT EXIST, THE CONTRACTOR SHALL NOTIFY THE ENGINEER OR SURVEYOR SO THAT THE CONFLICT CAN BE RESOLVED WITH A MINIMUM AMOUNT OF DELAY.
- CONTRACTOR SHALL ADHERE TO SECTION 19 OR CITY OF ALBUQUERQUE STANDARD SPECIFICATIONS FOR CONSTRUCTION, 1986.
- CONTRACTOR SHALL LIMIT OPERATION WITHIN ROADWAY TO THE HOURS SPECIFIED BY THE BARRICADING, OR CONSTRUCTION COORDINATION ENGINEER AT 768-2552.


THE FOLLOWING NOTES ALSO APPLY WHEN CHECKED

- ☒ ALL UTILITIES AND UTILITY SERVICE LINES SHALL BE INSTALLED PRIOR TO PAVING
- ☒ BACKFILL COMPACTION SHALL BE ACCORDING TO SPECIFIED STREET USE
- ☒ TACK COAT REQUIREMENTS SHALL BE DETERMINED BY THE CITY ENGINEER
- ☒ SIDEWALKS AND WHEELCHAIR RAMP WITHIN THE CURB RETURNS SHALL BE CONSTRUCTED WHEREVER A NEW CURB RETURN IS CONSTRUCTED
- ☒ IF CURB IS DEPRESSED FOR A DRIVEPAD, THE DRIVEPAD SHALL BE CONSTRUCTED PRIOR TO ACCEPTANCE OF CURB AND GUTTER
- ☐ ALL STORM DRAINAGE FACILITIES SHALL BE COMPLETED PRIOR TO FINAL ACCEPTANCE
- ☒ THE REQUESTOR OR DEVELOPER SHALL BE RESPONSIBLE FOR REPAIR OR REPLACEMENT OF ALL CURB AND GUTTER OR SIDEWALK DAMAGED AFTER APPROVAL BY THE CITY ENGINEER OF WORK COMPLETED BY THE CONTRACTOR

NOTE TO THE CONTRACTOR

THESE DRAWINGS REFLECT INFORMATION ON UTILITIES GATHERED BY SITE INSPECTION, DISCUSSION WITH LOCAL UTILITIES, ENGINEERING OFFICIALS AND PREVIOUS CONSTRUCTION DRAWINGS, PROVIDED TO THE ENGINEER. IT IS POSSIBLE THAT THE EXACT LOCATION OF LINES IN THE IMMEDIATE VICINITY OF THE PROPOSED BUILDINGS MAY BE SLIGHTLY DIFFERENT FROM THE LOCATION SHOWN ON THIS DRAWING. IF ADDITIONAL LINES ARE ENCOUNTERED, THEY SHALL BE EXPOSED AND IDENTIFIED BY THIS CONTRACTOR. WHERE ADDITIONAL LINES AND/OR DIFFERING LOCATIONS ARE ENCOUNTERED, THIS CONTRACTOR SHALL REQUEST THAT THE ENGINEER MAKE A RULING AS TO ANY NECESSARY CHANGE OF MATERIALS, RE-ROUTING, ABANDONING OR RELOCATING OF SUCH LINES. GAS COMPANY SHALL BE THE SOLE AUTHORITY IN RULING ON THE DISPOSITION OF EXISTING NATURAL GAS PIPING. ALL LINES ENCOUNTERED THAT INTERFERE WITH CONSTRUCTION SHALL BE RELOCATED TO CLEAR CONSTRUCTION (IF ACTIVE) AND SHALL BE REMOVED (IF INACTIVE) BY THIS CONTRACTOR UNDER THIS CONTRACT. ALL BIDDERS ARE CAUTIONED TO INVESTIGATE SITE CONDITIONS BEFORE SUBMITTING THEIR BIDS. ALL EXISTING PIPING SHALL HAVE A MINIMUM EARTH COVERAGE AND DEPTHS SHALL BE ADJUSTED AS REQUIRED TO PROVIDE MINIMUM COVERAGE DUE TO NEW GRADES OR CONSTRUCTION. CONTRACTOR SHALL PAY FOR ANY AND ALL COSTS OF PERMITS, LINE EXTENSIONS, FIRELINES, METER INSTALLATION, ETC., AS REQUIRED BY LOCAL GOVERNING UTILITIES ENGINEERING OFFICIALS AND LOCAL GOVERNING GAS COMPANY.

SP-10-11-1057

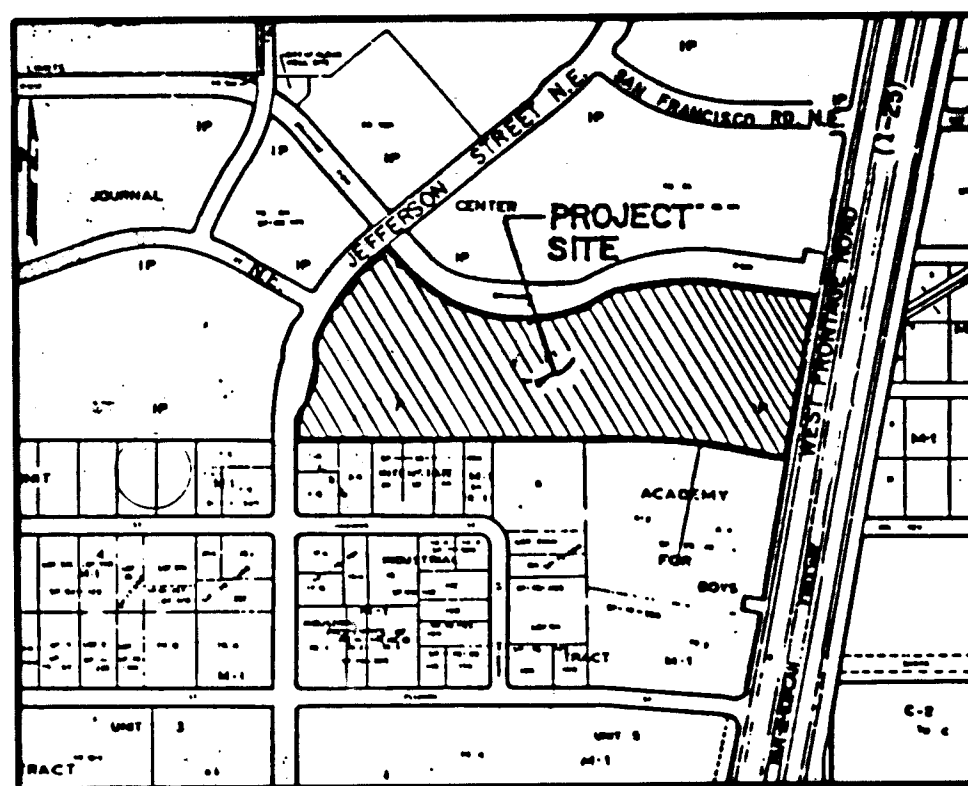

LOCATION MAP
ZONE ATLAS INDEX MAP D-17-Z
NOT TO SCALE

SUBDIVISION DATA

1. DRB Number:
2. Zone Atlas Index No. D-17-Z.
3. Site is located within projected Section 23, T11N, R3E, N.M.P.M.
4. Gross Subdivision Acreage: 25.3440 Acres.
5. Total Number of Tracts Created: 6 Tracts.
6. This plat shows existing easements.
7. The purpose for the filing of this replat is to dedicate additional right-of-way for Masthead Street, N.E., to subdivide Tract 4A-1B into 3 tracts, and to vacate a Private Sanitary Sewer Easement.
8. Date of Survey: October, 1988.
9. Total Mileage of full-width streets created: 0.3595 Miles.
10. Total acreage of street right-of-way created: 2.6277 Acres.

NOTES

1. Bearings are New Mexico State Plane Grid Bearings (Central Zone).
2. Distances are ground distances.
3. ACS centerline monuments with a 4" diameter aluminum survey cap stamped "P.L.S. No. 2455, 1982" were found on points designated by Δ .
4. 5/8" rebar with a 1-1/2" diameter yellow plastic survey cap stamped "WEAVER LS 6544" were set on corners designated by $\bullet$.
5. Found in place 5/8" rebar with a plastic survey cap stamped "PE & LS 2455" are designated by $\circ$.
6. Found in place PK Nail with 1-1/2" diameter aluminum survey washer stamped "WEAVER RLS 6544" designated by $\square$.
7. Found in place 5/8" rebar with 1-1/4" diameter red plastic survey cap stamped "WEAVER LS 6544" designated by $\square$.
8. Chiseled "x" in sidewalk designated by $\times$.

SURVEYOR'S CERTIFICATION

I, A. Dwin Weaver, a registered Professional New Mexico Surveyor, certify that this plat was prepared by me or under my supervision, shows all easements of record, meets the minimum requirements for monumentation and surveys contained in the Albuquerque Subdivision Ordinance, and is true and accurate to the best of my knowledge and belief.

A. Dwin Weaver
A. Dwin Weaver
P.L.S. No. 6544

Bohannon-Huston, Inc.
Courtland I
7500 Jefferson N.E.
Albuquerque, NM 87109

State of New Mexico
County of Bernalillo

The foregoing instrument was acknowledged before me this day of October, 1988, by A. Dwin Weaver.

My Commission Expires: 2-23-91

Diane E. Carr
Notary Public

DESCRIPTION

A certain tract of land situated in the Elena Gallegos Grant within the southeast 1/4 of projected Section 23, Township 11 North, Range 3 East, N.M.P.M., Bernalillo County, Albuquerque, New Mexico being Tracts 4A-1A and 4A-1B, JOURNAL CENTER, as the same are shown and designated on the plat filed in the office of the County Clerk of Bernalillo County, New Mexico on September 23, 1988, in Volume C37, Folio 102, and Tracts 4A-2 and 4A-3, JOURNAL CENTER, as the same are shown and designated on the plat filed in the office of the County Clerk of Bernalillo County, New Mexico on May 3, 1988 in Book C36, Folio 105, and being more particularly described by New Mexico State Plane Grid Bearings (Central Zone) and ground distances as follows:

BEGINNING at the southwest corner of said Tract 4A-1A, also being a point on the easterly right-of-way of Jefferson Street, N.E., whence the Centerline Monument marking the centerline intersection of Jefferson Street N.E. and Masthead Street N.E. (having New Mexico State Plane Grid Coordinates, Central Zone: X = 397,706.71; Y = 1,515,487.84) bears N10°34'22"E, 527.43 feet, and from said point of beginning running thence along said easterly right-of-way and also along the westerly boundary of said Tract 4A-1B:

4°-05' feet along the arc of a curve to the right having a radius of 957.00 feet and a chord bearing N01°31'38"E, 47.85 feet to a point of compound curvature; thence, 91.96 feet along the arc of a curve to the right having a radius of 140.00 feet and a chord bearing N21°46'38"E, 90.32 feet to a point of reverse curvature; thence, 31.94 feet along the arc of a curve to the left having a radius of 60.00 feet and a chord bearing N25°20'45"E, 31.56 feet to a point of reverse curvature; thence, 118.72 feet along the arc of a curve to the right having a radius of 923.00 feet and a chord bearing N13°46'52"E, 118.63 feet to a point of reverse curvature; thence, 31.94 feet along the arc of a curve to the left having a radius of 60.00 feet and a chord bearing N02°12'59"E, 31.56 feet to a point of reverse curvature; thence, 91.96 feet along the arc of a curve to the right having a radius of 140.00 feet and a chord bearing N05°47'05"E, 90.32 feet to a point of compound curvature; thence, 432.56 feet along the arc of a curve to the right having a radius of 957.00 feet and a chord bearing N37°33'05"E, 428.89 feet to a point of tangency; thence, N50°30'00"E, 20.00 feet to the northwest corner of said Tract 4A-2, also being a point on the southerly A.M.A.F.C.A. Drainage right-of-way; thence leaving the easterly right-of-way of Jefferson Street, N.E. and running along said southerly right-of-way and also along the northerly boundary of said Tract 4A-2, S39°30'00"E, 106.60 feet to a point of curvature; thence running along the northerly boundary of said Tracts 4A-2, 4A-3, and 4A-1B:

794.24 feet along the arc of a curve to the left having a radius of 568.12 feet and a chord bearing S79°33'00"E, 731.12 feet to a point of reverse curvature; thence, 109.40 feet along the arc of a curve to the right having a radius of 378.68 feet and a chord bearing N68°40'34"E, 109.02 feet to a point of compound curvature; thence, 372.30 feet along the arc of a curve to the right having a radius of 1000.00 feet and a chord bearing N87°37'04"E, 370.15 feet to a point of tangency; thence, S81°43'00"E, 380.48 feet to the northeast corner of said Tract 4A-1B, also being a point on the westerly right-of-way of Interstate 25; thence running along said right-of-way and also along the easterly boundary of said Tract 4A-1B:

S10°43'37"W, 645.00 feet to the southeast corner of said Tract 4A-1B; thence leaving said right-of-way and running along the southerly boundary of said Tract 4A-1B, N79°16'19"W, 251.11 feet to a point of curvature; thence, 363.51 feet along the arc of a curve to the left having a radius of 2000.00 feet and a chord bearing N84°28'44"W, 363.01 feet to a point of tangency; thence, N89°41'09"W, 1270.33 feet to the point and place of beginning.

Tract contains 25.3440 acres, more or less.

APPROVALS

PLAT NUMBER _____	DATE _____
PLANNING DIRECTOR _____	DATE _____
CITY ENGINEER _____	DATE _____
A.M.A.F.C.A. _____	DATE <u>11/22/88</u>
TRAFFIC ENGINEER <u>Paul L. Silverman</u>	DATE <u>11/2/88</u>
CITY SURVEYOR <u>Rosie Shuell</u>	DATE <u>11-7-88</u>
PROPERTY MANAGEMENT <u>W. J. ...</u>	DATE <u>11-22-88</u>
WATER RESOURCES DEPARTMENT <u>...</u>	DATE <u>11-22-88</u>
PARKS & RECREATION DEPARTMENT <u>...</u>	DATE <u>11-16-88</u>
PUBLIC SERVICE COMPANY OF NEW MEXICO <u>...</u>	DATE <u>11-29-88</u>
U.S. WEST COMMUNICATIONS <u>...</u>	DATE <u>11-16-88</u>
CRS COMPANY OF NEW MEXICO <u>...</u>	DATE _____

REPLAT MAP FOR
TRACTS 4A-1A, 4A-1B,
4A-2 & 4A-3
JOURNAL CENTER
ALBUQUERQUE, NEW MEXICO
SEPTEMBER, 1988
FREE CONSENT AND DEDICATION

The foregoing Replat of that certain tract of land situate within the City of Albuquerque, Bernalillo County, New Mexico, being Tracts 4A-1A and 4A-1B, JOURNAL CENTER, as the same is shown and designated on the plat filed in the Office of the County Clerk of Bernalillo County, New Mexico on September 23, 1988 in Book C37, Folio 102 and Tracts 4A-2 and 4A-3, JOURNAL CENTER, as the same is shown and designated on the plat filed in the Office of the County Clerk of Bernalillo County, New Mexico on May 3, 1988 in Book C36, Folio 105 and now hereon shown, and comprising Tracts 4AA-1 thru 4AA-5 is with free consent and in accordance with the desires of the undersigned owner(s) and/or proprietor(s) thereof and said owner(s) and/or proprietor(s) do hereby dedicate the 2.6277 acres of public right-of-way and grant all easements shown on this plat. Electrical Power and Communication easements are reserved for overhead distribution lines for pole type utilities and buried distribution lines, conduits, and pipes for underground utilities and other related equipment where shown or indicated, and including the right of ingress and egress for construction and maintenance, and the right to trim interfering trees and shrubs.

JOURNAL CENTER CORPORATION (Owner of Tracts 4A-1B, 4A-2 and 4A-3)

T.H. Lang, President

State of New Mexico

County of Bernalillo

The foregoing instrument was acknowledged before me this 28th day of October, 1988 by T.H. Lang, President, Journal Center Corporation, a corporation, and Paul L. Silverman, Vice President, Journal Center Corporation, a corporation.

My Commission Expires: 12-6-89



1 2 3 4 5 6 7 8 9 10 11 12
26 36 62 02 89

RAILWAY PARTNERS LIMITED PARTNERSHIP (Owner of Tract 4A-1A)
Crow New Mexico
Office #1, Inc., a Texas
Corporation, General Partner

Paul L. Silverman
Paul L. Silverman, Vice President

State of New Mexico

County of Bernalillo


The foregoing instrument was acknowledged before me this 28th day of October, 1988 by Paul L. Silverman, Vice President, Crow New Mexico, general partner, Railway Partners Limited Partnership, a Texas limited partnership on behalf of said partnership.

My Commission Expires: 4-23-91

Lawrence Good
Notary Public

SHEET 1 OF 2 SHEETS

SP-10-11-1057

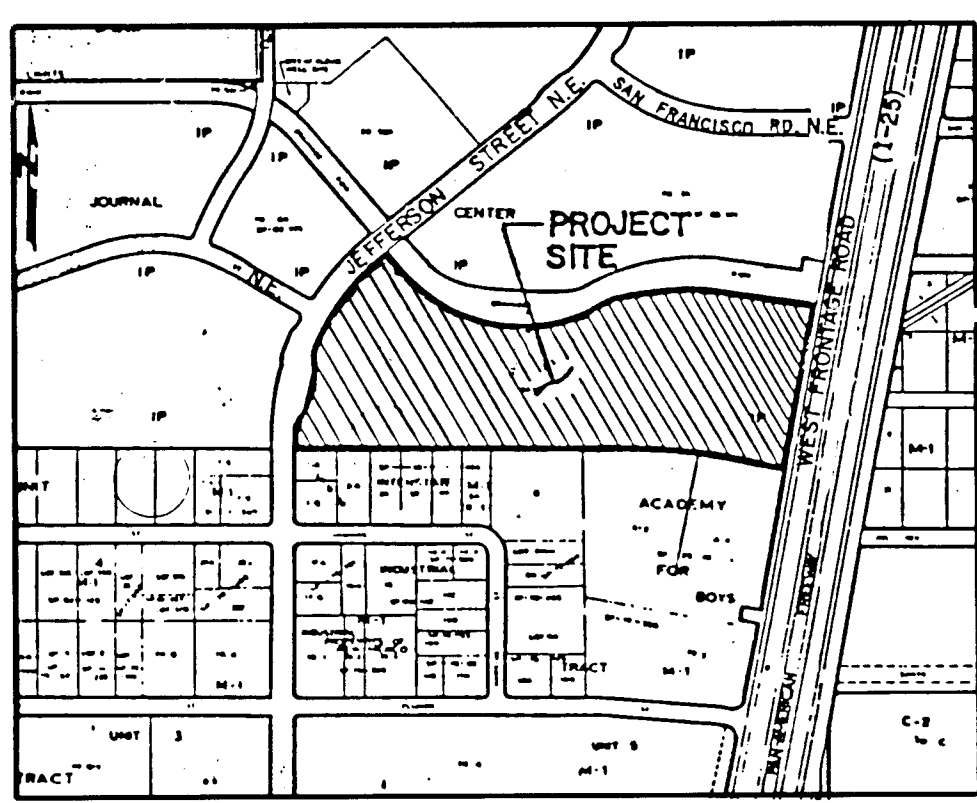

LOCATION MAP

LINE AT AN INDEX MAP OF THE

SUBDIVISION DATA

1. DRB Number: **80-519**
2. Zone Atlas Index No. D-17-Z.
3. Site is located within projected Section 23, T11N, R3E, N.M.P.M.
4. Gross Subdivisible Acreage: 25.3440 Acres.
5. Total Number of Tracts Created: 6 Tracts.
6. This plat shows existing easements.
7. The purpose for the filing of this replat is to dedicate additional right-of-way for Masthead Street, N.E., to subdivide Tract 4A-1B into 3 tracts, and to vacate a Private Sanitary Sewer Easement.
8. Date of Survey: October, 1988.
9. Total Mileage of full-width streets created: 0.744 Miles.
10. Total acreage of street right-of-way created: 2.6277 Acres.

NOTES

1. Bearings are New Mexico State Plane Grid Bearings (Central Zone).
2. Distances are ground distances.
3. A.S. centerline monuments with a 4" diameter aluminum survey cap stamped "P.L.S. No. 2455, 1982" were found on points designated by A.
4. 5/8" rebar with a 1-1/2" diameter yellow plastic survey cap stamped "WEAVER LS 6544" were set on corners designated by A.
5. Found in place 5/8" rebar with a plastic survey cap stamped "PE & LS 2455" are designated by A.
6. Found in place PK Nail with a 1-1/2" diameter aluminum survey washer stamped "WEAVER LS 6544" designated by A.
7. Found in place 5/8" rebar with a 1-1/2" diameter red plastic survey cap stamped "WEAVER LS 6544" designated by A.
8. Chiseled "A" in a diamond designated by A.

SURVEYOR'S CERTIFICATION

I, A. Dwan Weaver, a Registered Professional Surveyor, certify that this plat was prepared by me or under my supervision, shows all easements of record, meets the minimum requirements for monumentation and surveys contained in the Albuquerque Subdivision Ordinance, and is true and accurate to the best of my knowledge and belief.

A. Dwan Weaver
P.L.S. No. 6544

Bureau of Land Management
County of Bernalillo
Albuquerque, New Mexico

State of New Mexico
County of Bernalillo

The foregoing instrument was acknowledged before me this 31st day of October, 1988, by A. Dwan Weaver.

My Commission Expires: 2-23-91

Diane E. Ryan
Notary Public

DESCRIPTION

A certain tract of land situated in the Elena Gallegos Grant within the south 1/4 of projected Section 23, Township 11 North, Range 3 East, N.M.P.M., Bernalillo County, Albuquerque, New Mexico being Tracts 4A-1A and 4A-1B, JOURNAL CENTER, as the same are shown and designated on the plat filed in the office of the County Clerk of Bernalillo County, New Mexico on September 23, 1988, in Volume C37, Folio 102, and Tracts 4A-2 and 4A-3, JOURNAL CENTER, as the same are shown and designated on the plat filed in the office of the County Clerk of Bernalillo County, New Mexico on May 3, 1988 in Book C36, Folio 105, and being more particularly described by New Mexico State Plane Grid Bearings (Central Zone) and ground distances as follows:

BEGINNING at the southwest corner of said Tract 4A-1A, also being a point on the easterly right-of-way of Jefferson Street, N.E., whence the Centerline Monument marking the centerline intersection of Jefferson Street N.E. and Masthead Street N.E. (having New Mexico State Plane Grid Coordinates, Central Zone: X = 397,706.71; Y = 1,515,487.84) bears N10°34'22"E, 527.43 feet, and from said point of beginning running thence along the easterly right-of-way and also along the westerly boundary of said Tract 4A-1B, N00°05'41"E, 10.16 feet to a point of curvature; thence, 47.85 feet along the arc of a curve to the right having a radius of 957.00 feet and a chord bearing N01°31'38"E, 47.85 feet to a point of compound curvature; thence, 91.96 feet along the arc of a curve to the right having a radius of 140.00 feet and a chord bearing N21°46'38"E, 90.32 feet to a point of reverse curvature; thence, 31.94 feet along the arc of a curve to the left having a radius of 60.00 feet and a chord bearing N25°20'45"E, 31.56 feet to a point of reverse curvature; thence, 118.72 feet along the arc of a curve to the right having a radius of 923.00 feet and a chord bearing N13°46'52"E, 118.63 feet to a point of reverse curvature; thence, 31.94 feet along the arc of a curve to the left having a radius of 60.00 feet and a chord bearing N02°12'59"E, 31.56 feet to a point of reverse curvature; thence, 91.96 feet along the arc of a curve to the right having a radius of 140.00 feet and a chord bearing N05°47'05"E, 90.32 feet to a point of compound curvature; thence, 432.56 feet along the arc of a curve to the right having a radius of 957.00 feet and a chord bearing N37°33'05"E, 428.89 feet to a point of tangency; thence, N50°30'00"E, 20.00 feet to the northwest corner of said Tract 4A-2, also being a point on the southerly A.M.A.F.C.A. Drainage right-of-way; thence leaving the easterly right-of-way of Jefferson Street, N.E. and running along said southerly right-of-way and also along the northerly boundary of said Tract 4A-2, S39°30'00"E, 106.60 feet to a point of curvature; thence running along the northerly boundary of said Tracts 4A-2, 4A-3, and 4A-1B, 794.24 feet along the arc of a curve to the left having a radius of 568.12 feet and a chord bearing S79°33'00"E, 731.12 feet to a point of reverse curvature; thence, 109.40 feet along the arc of a curve to the right having a radius of 378.68 feet and a chord bearing N68°40'34"E, 109.02 feet to a point of compound curvature; thence, 372.30 feet along the arc of a curve to the right having a radius of 1000.00 feet and a chord bearing N87°37'04"E, 370.15 feet to a point of tangency; thence, S81°43'00"E, 380.48 feet to the northeast corner of said Tract 4A-1B, also being a point on the westerly right-of-way of Interstate 25; thence running along said right-of-way and also along the easterly boundary of said Tract 4A-1B, S10°43'37"W, 645.00 feet to the southeast corner of said Tract 4A-1B; thence leaving said right-of-way and running along the southerly boundary of said Tract 4A-1B, N79°16'19"W, 251.11 feet to a point of curvature; thence, 363.51 feet along the arc of a curve to the left having a radius of 2000.00 feet and a chord bearing N84°28'44"W, 367.11 feet to a point of tangency; thence, N89°41'09"W, 1270.33 feet to the point and place of beginning.

Tract contains 25.3440 acres, more or less.

APPROVALS

PLAT NUMBER **5-88-30**

Jack Cloud
PLANNING DIRECTOR

Frank J. Aguirre
CITY ENGINEER

Frank J. Aguirre
A.M.A.F.C.A.

Paul W. Hanna
TRAFFIC ENGINEER

Monte Barban
CITY ENGINEER

Rosie Shull
PROJECT MANAGER

W. J. J. J. J.
WATER RESOURCES DEPARTMENT

Mr. M. J. J.
PARKS & RECREATION DEPARTMENT

Wayley Burch
DEPUTY CITY ENGINEER

Joe Dunlop
CITY ENGINEER

DATE **12/16/88**DATE **12/14/88**DATE **12/14/88**DATE **11/22/88**DATE **11/7/88**DATE **11-7-88**DATE **11-22-88**DATE **11-22-88**DATE **11-22-88**DATE **11-16-88**DATE **11-16-88**DATE **11-29-88**DATE **11-29-88**DATE **11-16-88**DATE **11-16-88**REPLAT MAP FOR **88110676**

TRACTS 4A-1A, 4A-1B,

4A-2 & 4A-3

JOURNAL CENTER

ALBUQUERQUE, NEW MEXICO

SEPTEMBER, 1988

FREE CONSENT AND DEDICATION

The foregoing Replat of that certain tract of land situate within the City of Albuquerque, Bernalillo County, New Mexico, being Tracts 4A-1A and 4A-1B, JOURNAL CENTER, as the same is shown and designated on the plat filed in the Office of the County Clerk of Bernalillo County, New Mexico on May 3, 1988 in Book C36, Folio 105 and now hereon shown, and comprising Tracts 4A-1 thru 4A-5 is with free consent and in accordance with the desires of the undersigned owner(s) and/or proprietor(s) thereof and said owner(s) and/or proprietor(s) do hereby dedicate the 2.6277 acres of public right-of-way and grant all easements shown on this plat. Electrical Power and Communication easements are reserved for overhead distribution lines for pole type utilities and buried distribution lines, conduits, and pipes for underground utilities and other related equipment where shown or indicated, and including the right of ingress and egress for construction and maintenance, and the right to trim interfering trees and shrubs.

JOURNAL CENTER CORPORATION (Owner of Tracts 4A-1B, 4A-2 and 4A-3)

T.H. Lang, President

State of New Mexico

County of Bernalillo

The foregoing instrument was acknowledged before me this 20th day of October, 1988 by T.H. Lang, President, Journal Center Corporation, a corporation, and Paul L. Silverman, Vice President, Railway Partners Limited Partnership, a Texas limited partnership on behalf of said partnership.

My Commission Expires: 12-6-89

Notary Public
Notary Public

RAILWAY PARTNERS LIMITED PARTNERSHIP (Owner of Tract 4A-1A)

Crown New Mexico

Office #1, Inc., a Texas

Corporation, General Partner

Paul L. Silverman, Vice President

State of New Mexico

County of Bernalillo

The foregoing instrument was acknowledged before me this 22nd day of October, 1988 by Paul L. Silverman, Vice President, Crown New Mexico, general partner, Railway Partners Limited Partnership, a Texas limited partnership on behalf of said partnership.

My Commission Expires: 4-22-91

Notary Public
Notary Public

SHEET 1 OF 2 SHEETS


C38-31

1672

EASEMENTS NOTE

A previously created Private Storm Drain Easement over and across the parcel designated as Tract 4AA-1, a previously created Private Access Easement lying within the exterior boundaries of Masthead Street, N.E. and a previously created Private Sanitary Sewer Easement lying within the exterior boundaries of Masthead Street, N.E. are affected pursuant to the terms of the Vacation of Easements Agreement filed DEC 14, 1988 as documents no. 88109923.

SCALE: 1" = 100'

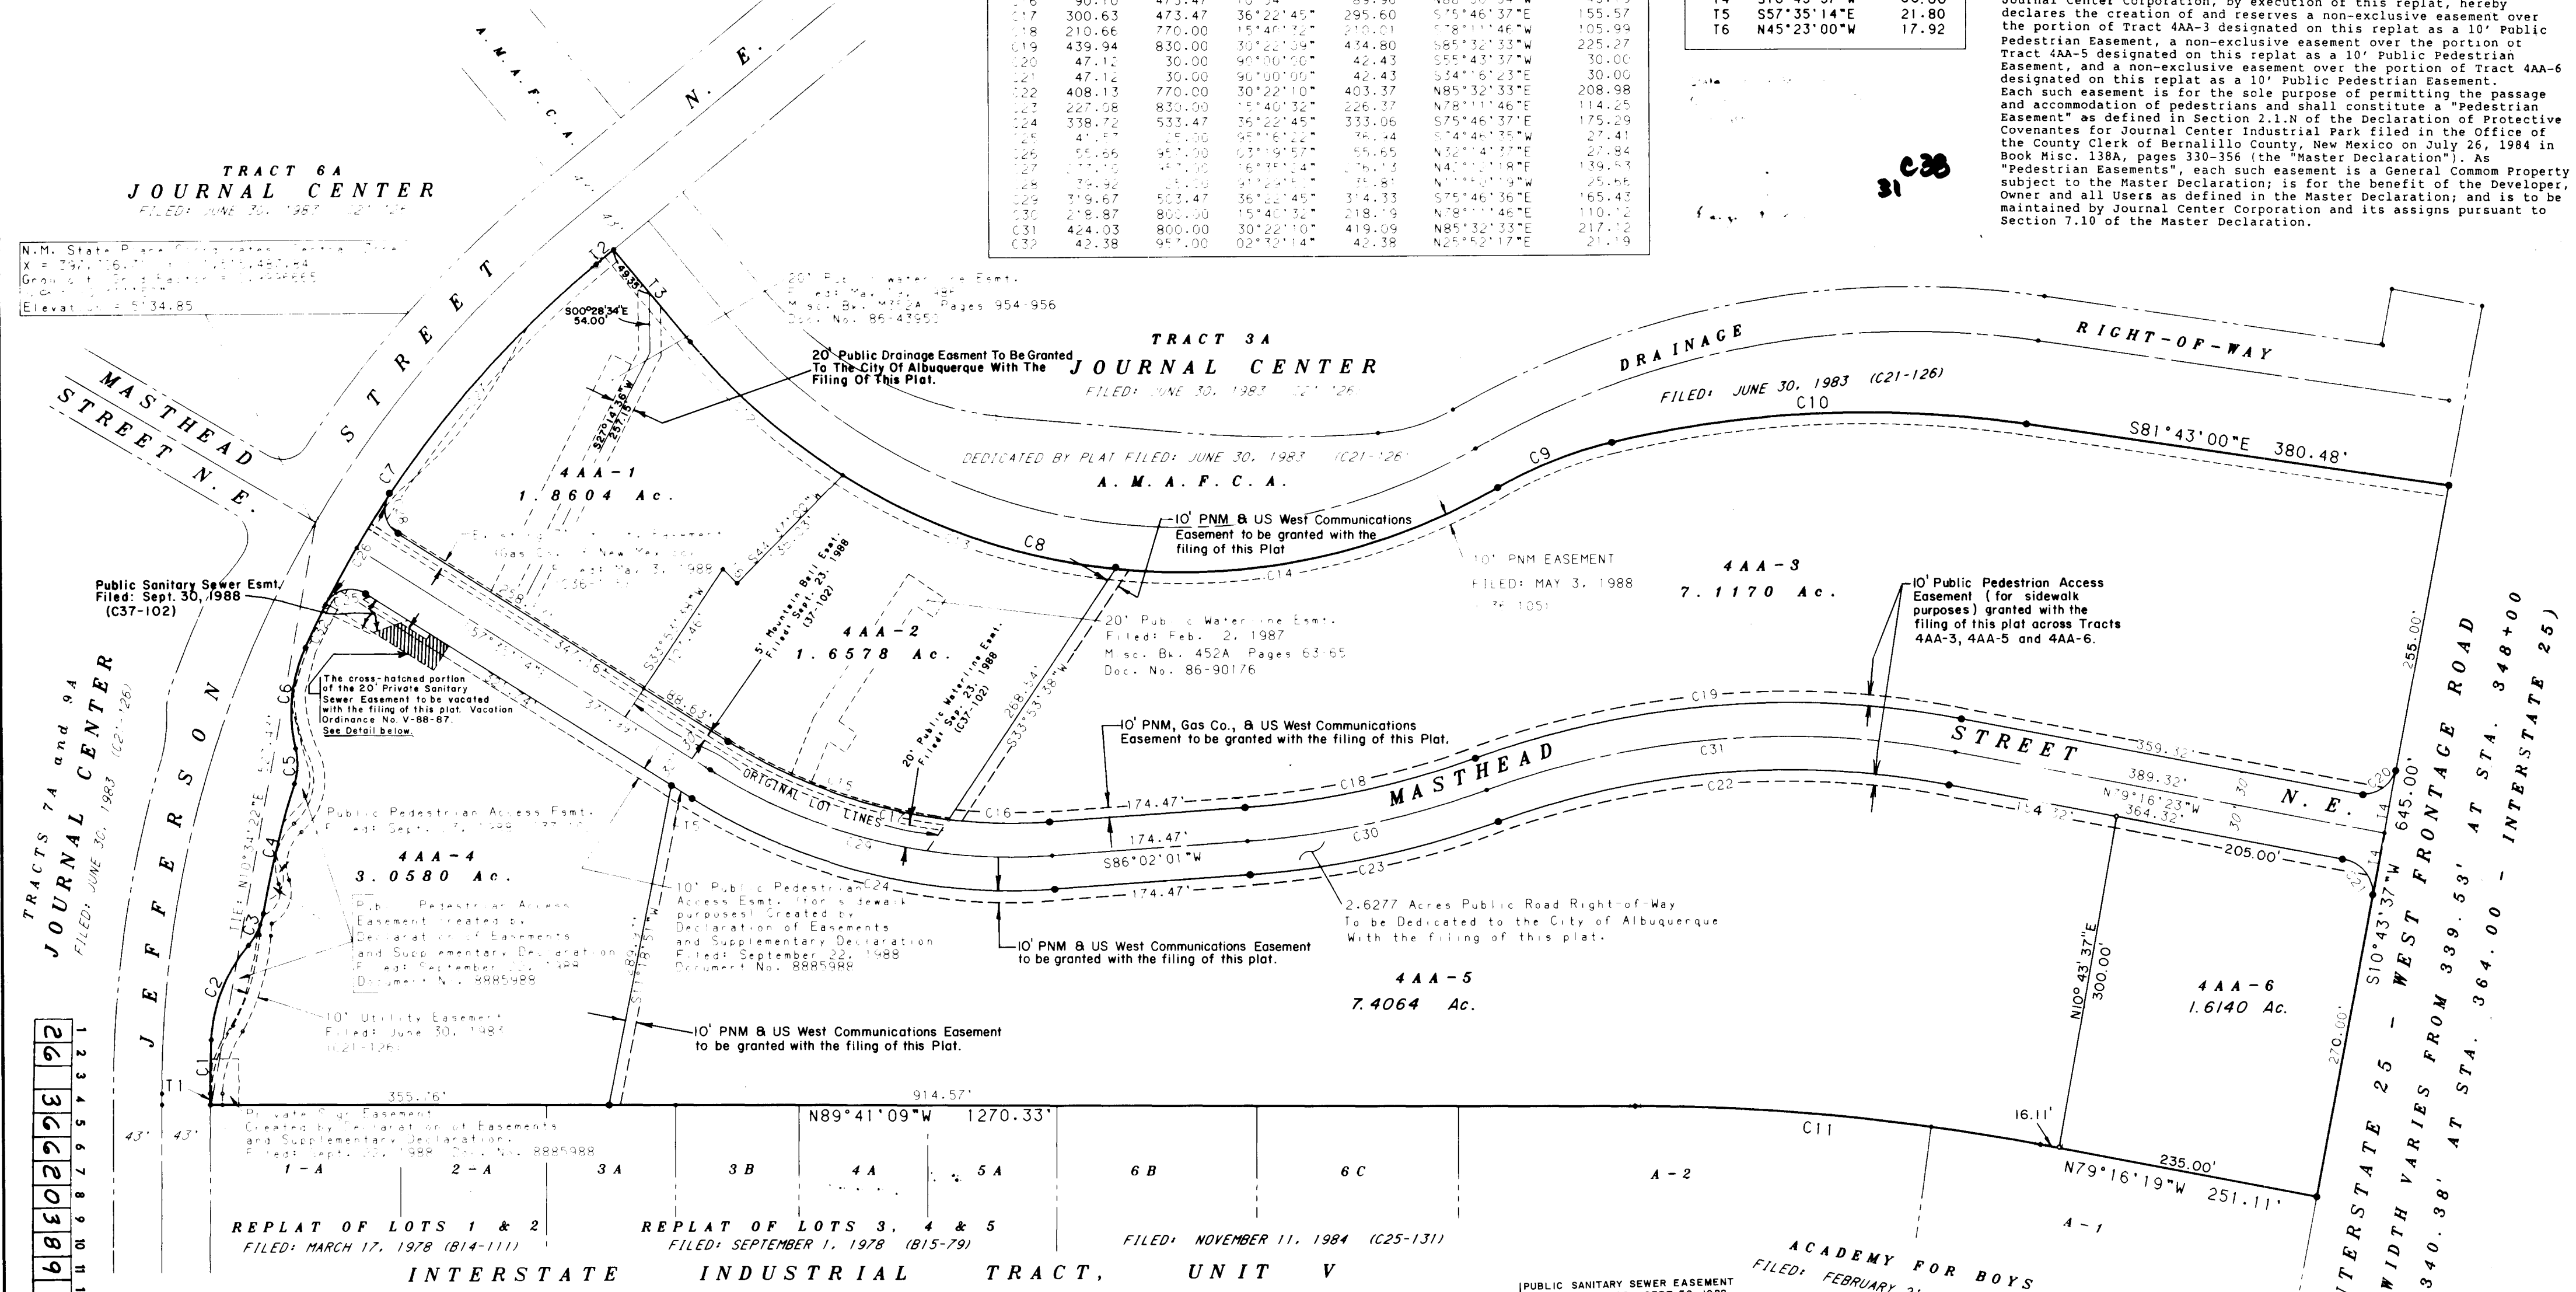

REPLAT OF LOTS 1 & 2

FILED: MARCH 17, 1978 (B14-111)

INTERSTATE

INDUSTRIAL

TRACT, UNIT V

PUBLIC UTILITY EASEMENTS

PUBLIC UTILITY EASEMENTS shown on this plat are ten (10) feet wide and are granted for the common joint use of:

A. The Public Service Company of New Mexico for the installation, maintenance, and service of overhead and aerial communication lines and facilities reasonably necessary to provide electrical service.

B. The Gas Company of New Mexico for the installation, maintenance, and service of natural gas lines, valves and other equipment and facilities reasonably necessary to provide natural gas.


C. U.S. West Communications for the installation, maintenance, and service of all buried and aerial communication lines and other related equipment and facilities reasonably necessary to provide communication services, including but not limited to above ground pedestals and closures.





Included is the right of ingress and egress for the construction and maintenance and the right to trim interfering trees and shrubs. Also included is the right to install and maintain service lines.

SHEET 2 OF 2 SHEETS

C38-31

1672


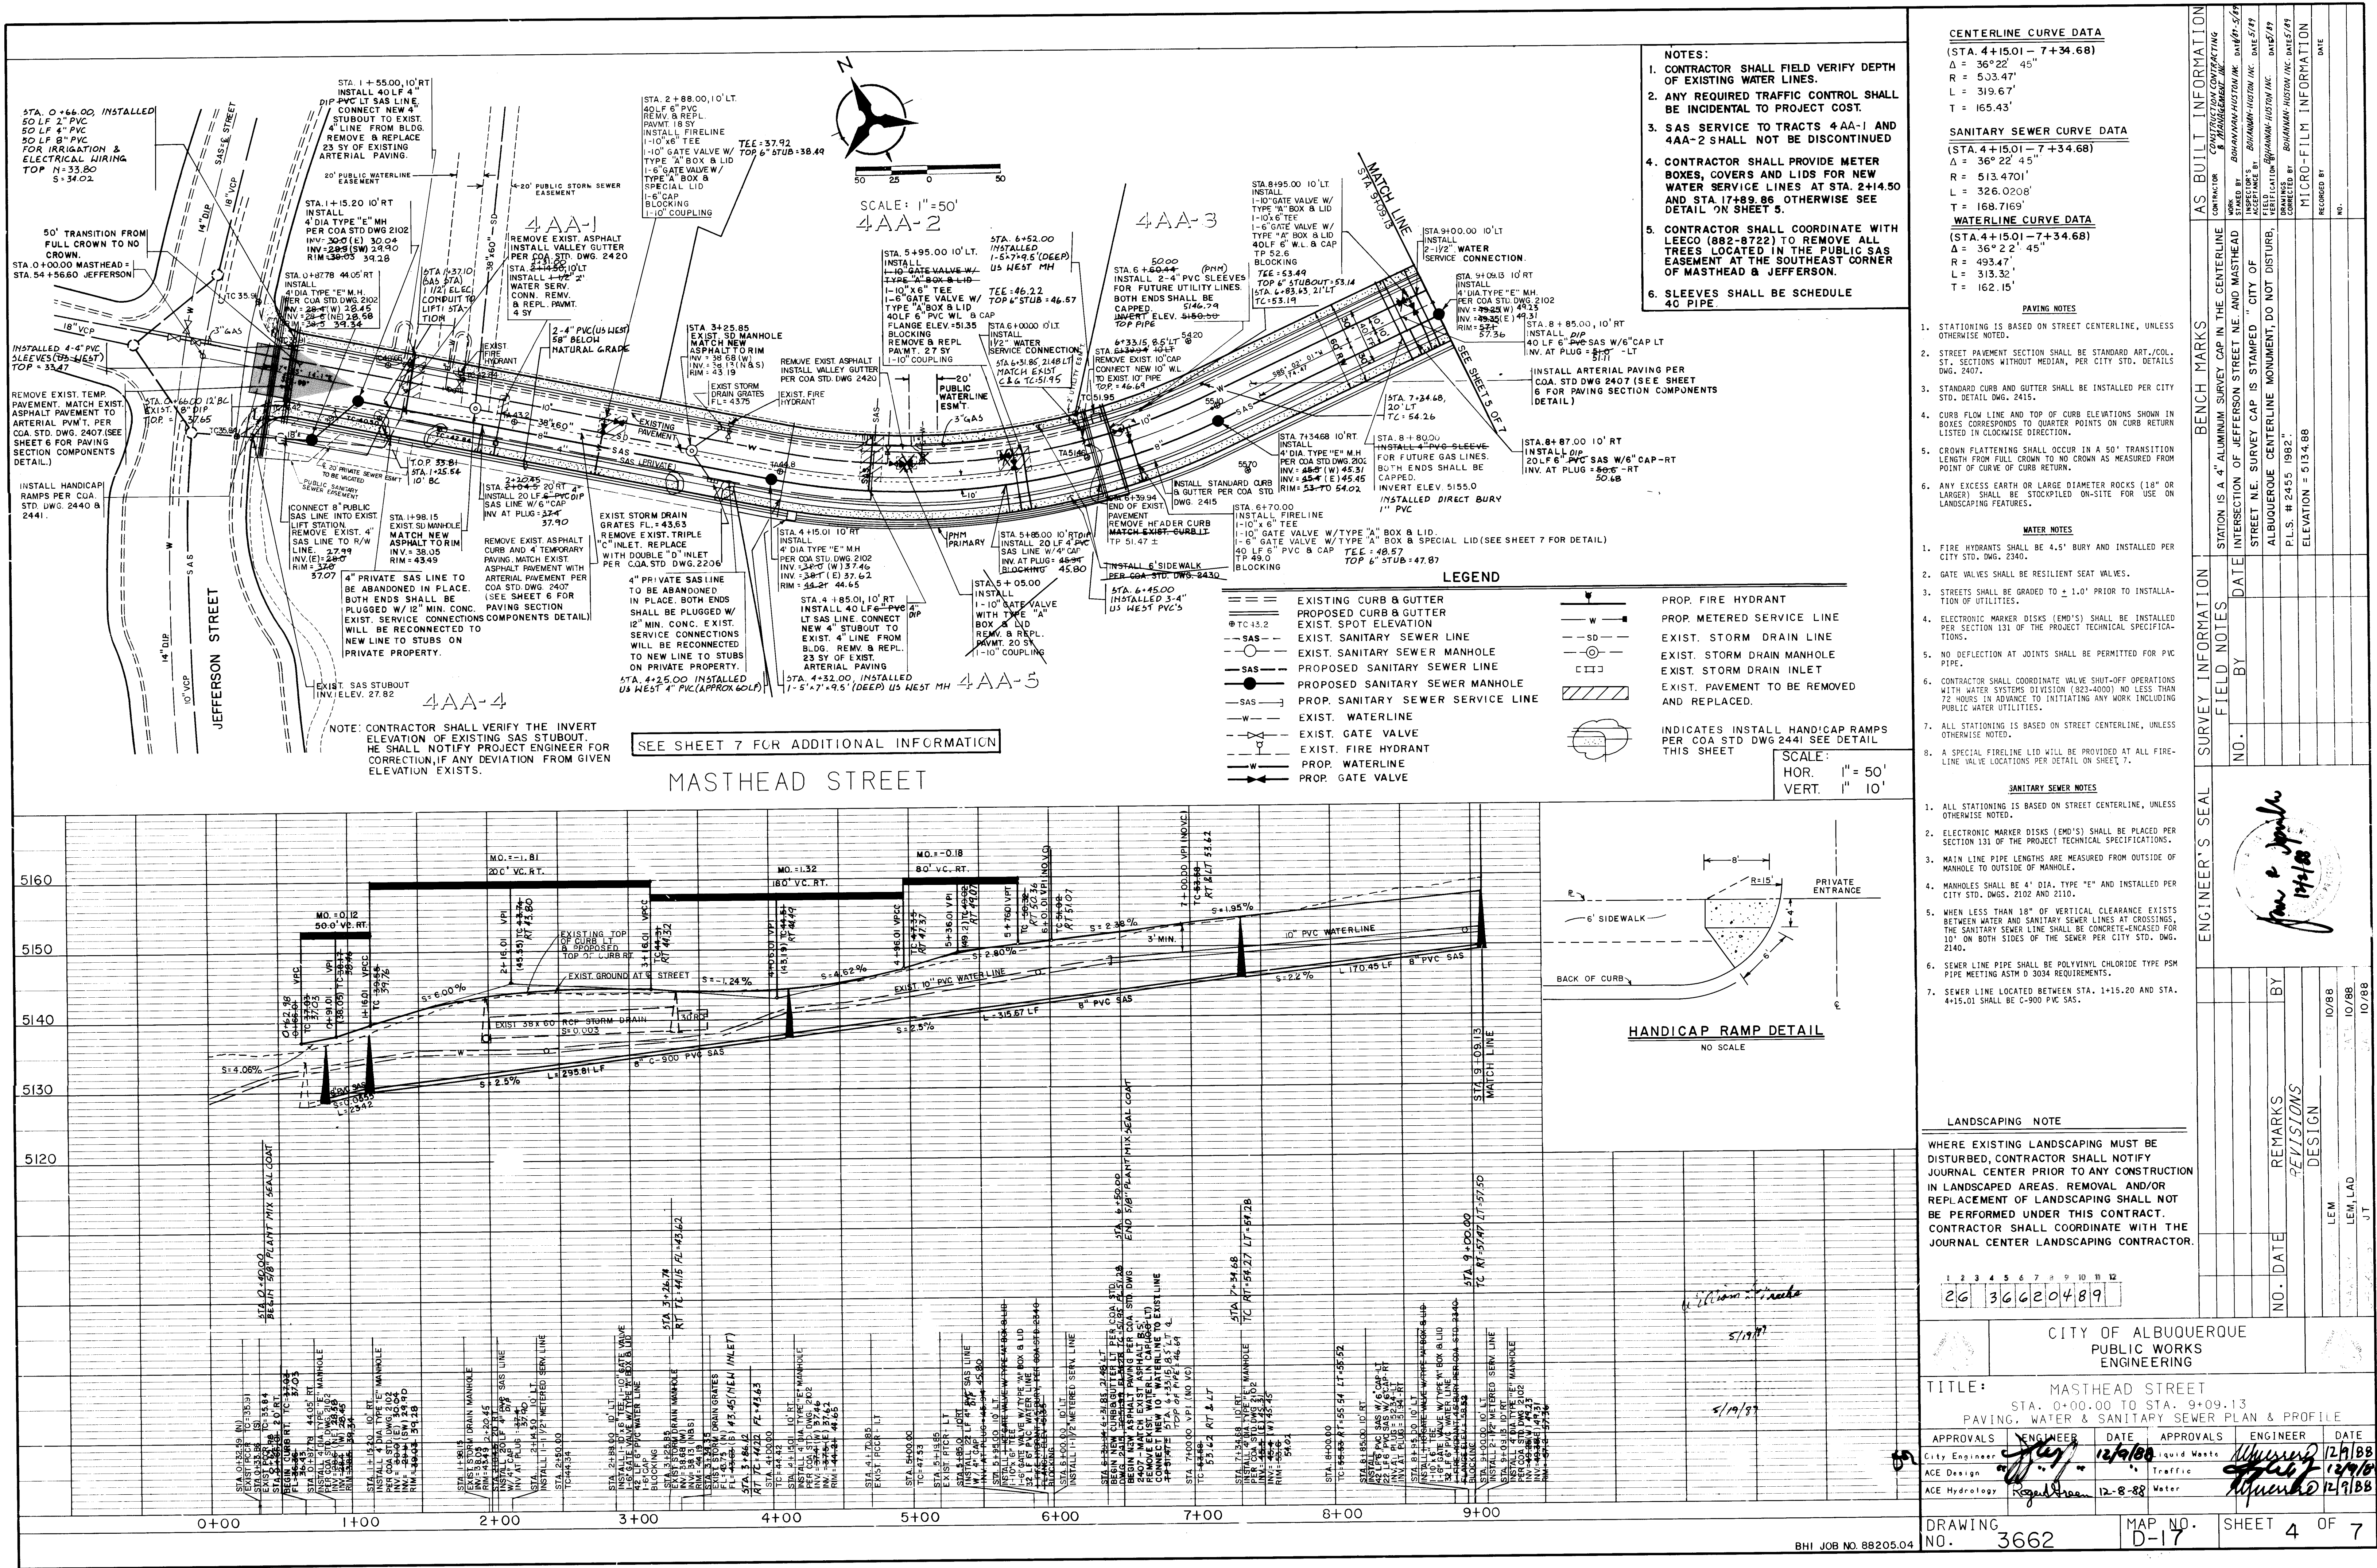


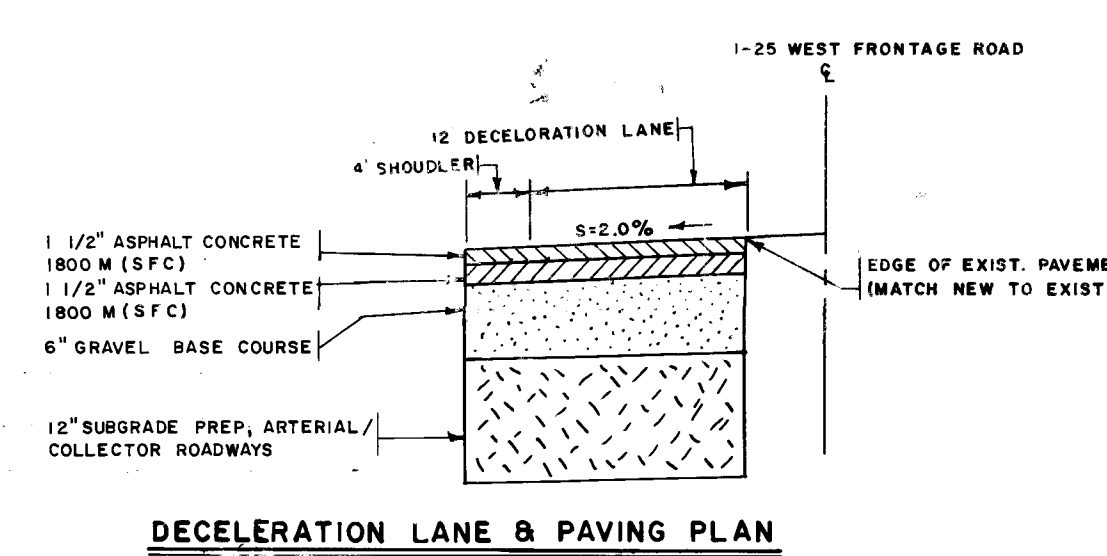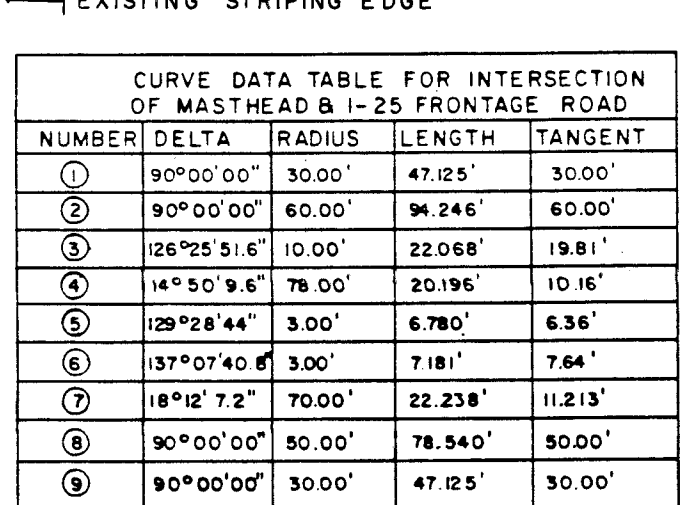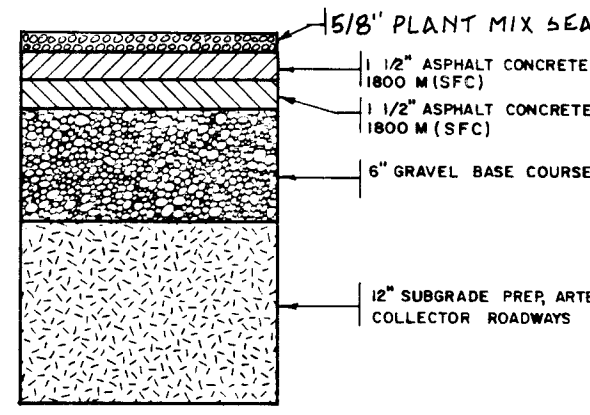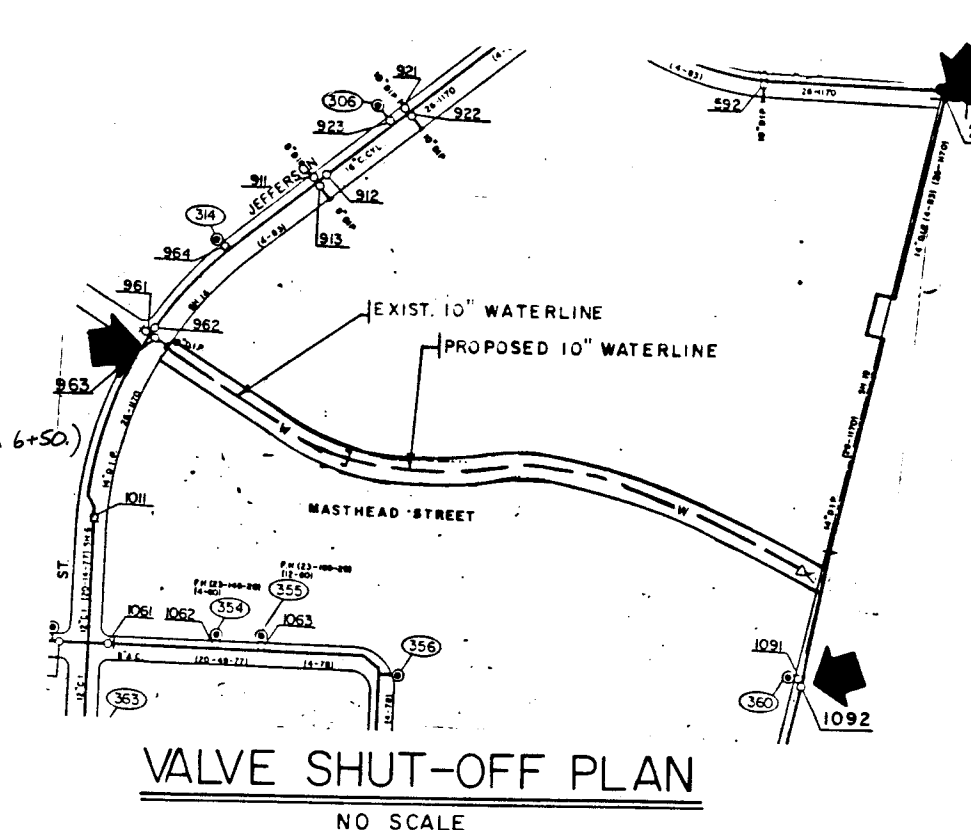

FIRELINE VALVE BOX LID

NO. SCALE

LEGEND

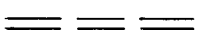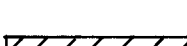	EXIST. CURB & GUTTER
	PROP. CURB & GUTTER
	PROP. SPOT ELEVATION
	EXIST. PAVEMENT
	EXIST. PAVEMENT TO BE REMOVED AND REPLACED
	CROWN TRANSITION.
	INDICATES INSTALL HANDICAP RAMP PER COA STD DWG 2441 SEE DETAIL SHEET 4.

LANDSCAPING NOTE

WHERE EXISTING LANDSCAPING MUST BE DISTURBED, CONTRACTOR SHALL NOTIFY JOURNAL CENTER PRIOR TO ANY CONSTRUCTION IN LANDSCAPED AREAS. REMOVAL AND/OR REPLACEMENT OF LANDSCAPING SHALL NOT BE PERFORMED UNDER THIS CONTRACT. CONTRACTOR SHALL COORDINATE WITH THE JOURNAL CENTER LANDSCAPING CONTRACTOR.

SHEET		7 OF 7	
SHUT-OFF PLAN		BENCH MARKS	
4" ALUMINUM SURVEY CAP IN THE CENTERLINE INTERSECTION OF JEFFERSON STREET AND MASTHEAD STREET SURVEY CAP IS STAMPED "CITY OF ALBUQUERQUE CENTERLINE MONUMENT, D.O. NOT DISTURB, PLS. # 2445 1982" ELEVATION=5134.88' CONTRACTOR CONSTRUCTION CONTRACTING & MANAGEMENT, INC. WORK STAMPED BY BOHANNAN-HUSTON INC. DATE 1/8-3/97 INSPECTOR'S BOHANNAN-HUSTON INC. DATE 5/69 FIELD CORRECTION BY BOHANNAN-HUSTON INC. DATE 5/89 VERIFICATION BY BOHANNAN-HUSTON INC. DATE 5/89 CORRECTED BY BOHANNAN-HUSTON INC. DATE 5/89		4" ALUMINUM SURVEY CAP IN THE CENTERLINE INTERSECTION OF JEFFERSON STREET AND MASTHEAD STREET SURVEY CAP IS STAMPED "CITY OF ALBUQUERQUE CENTERLINE MONUMENT, D.O. NOT DISTURB, PLS. # 2445 1982" ELEVATION=5134.88'	
REVISIONS DESIGN RECORDED BY DATE		REVISIONS	



DESIGNED BY LEM		11/88	
DRAWN BY DSP		11/88	
CHECKED BY JT		11/88	