
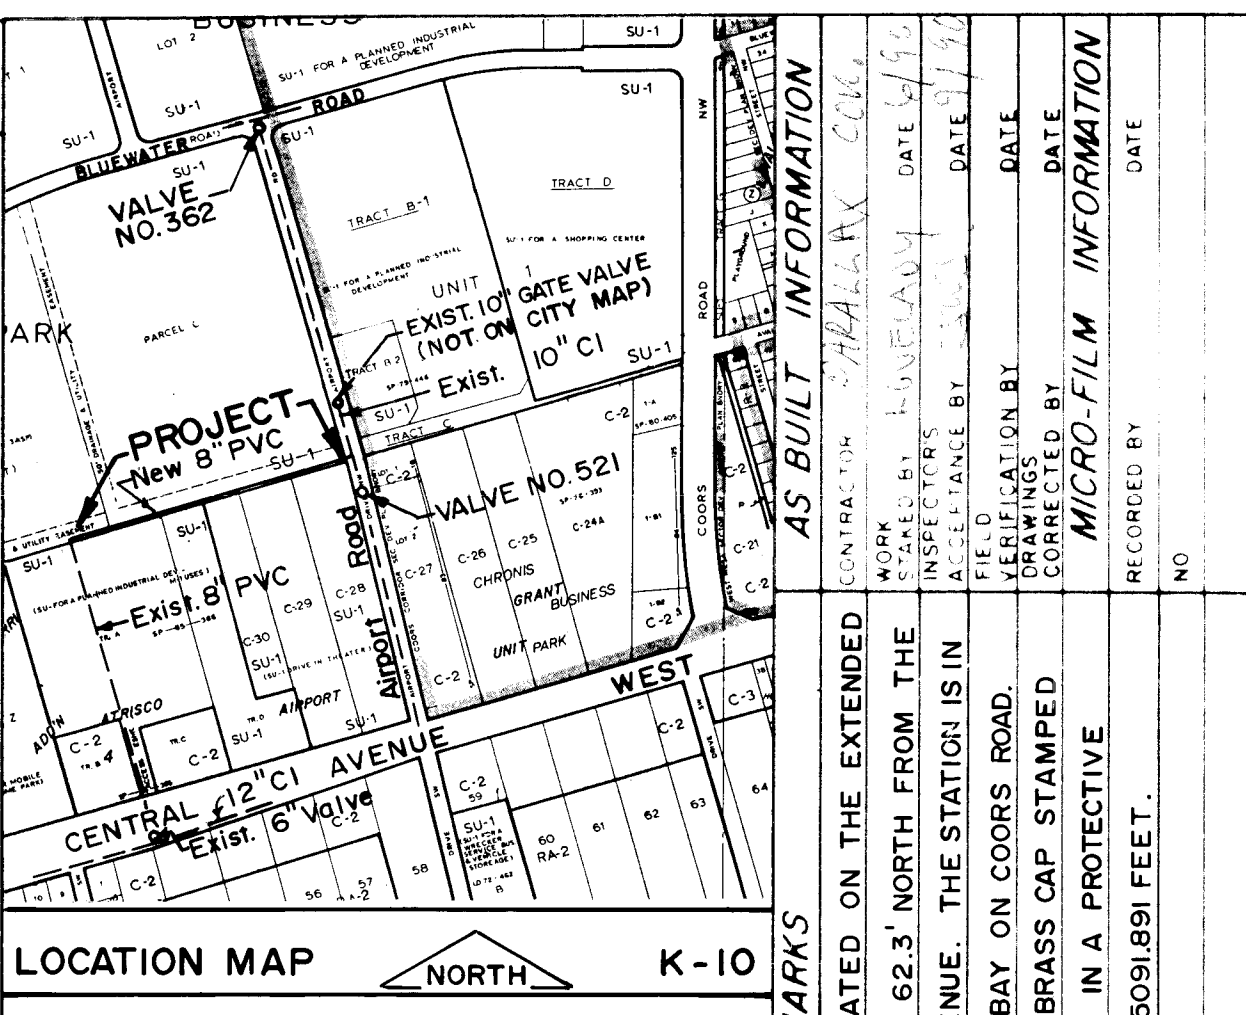
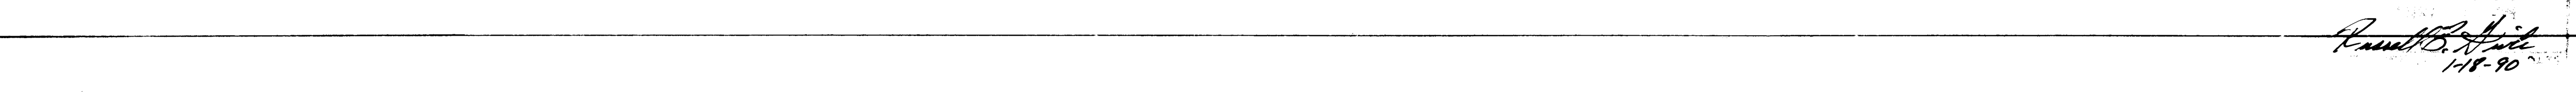
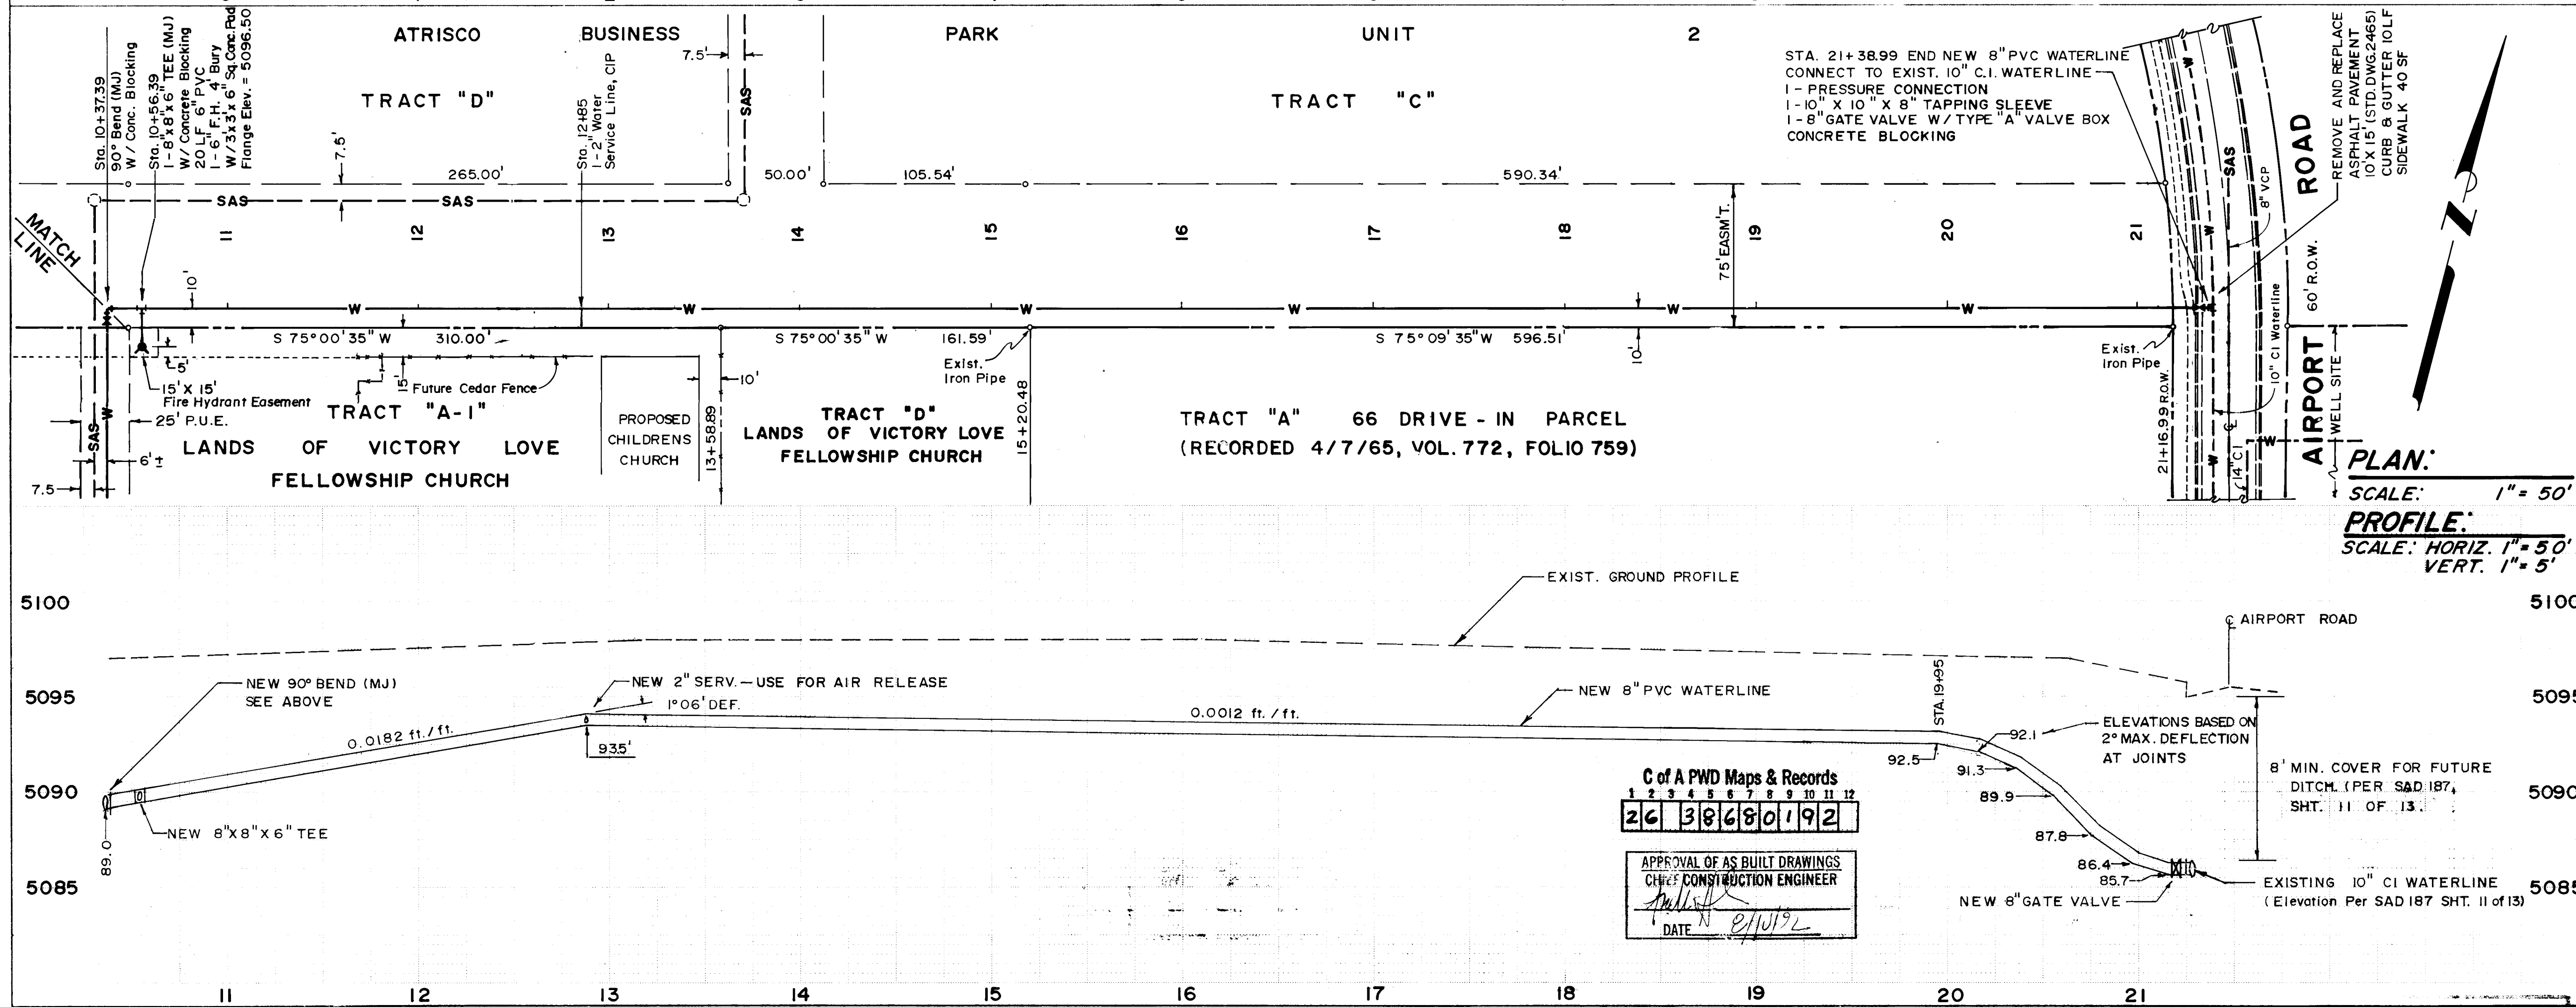
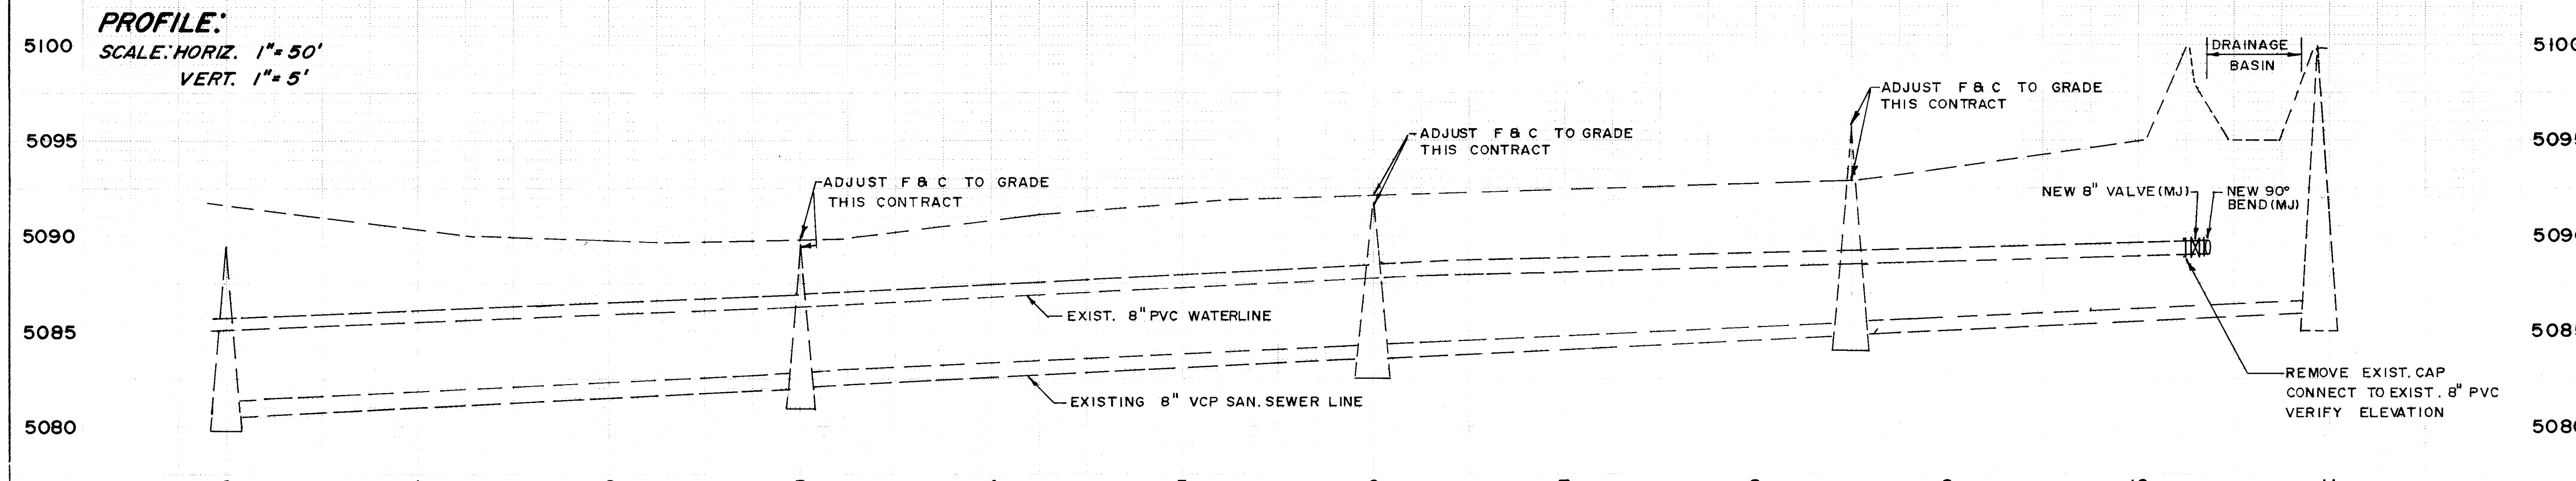


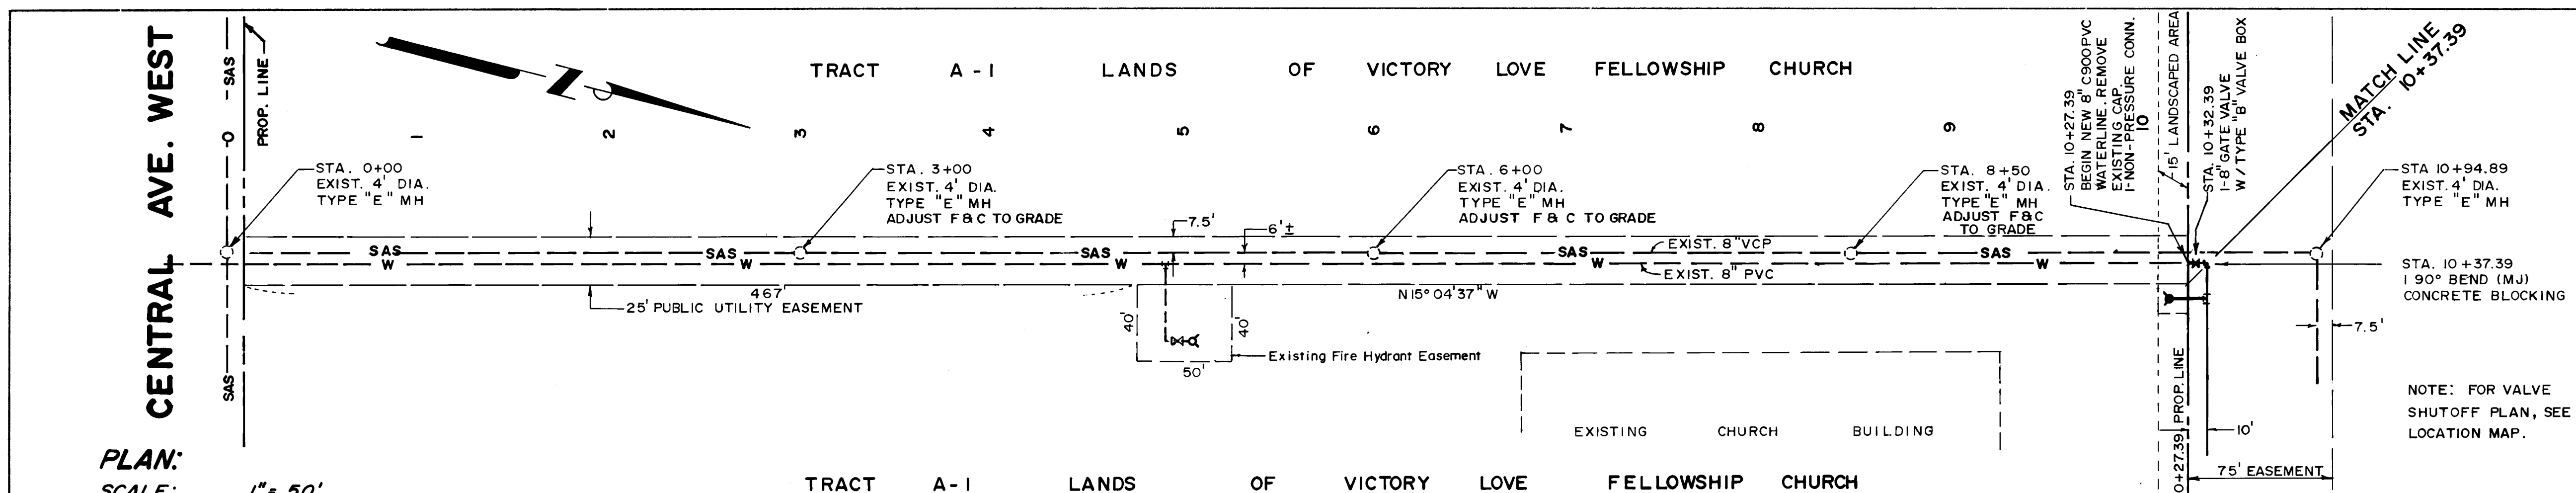

NOTICE TO CONTRACTOR

- All work detailed on these plans to be performed under contract shall, except as otherwise stated or provided for herein, be constructed in accordance with the City of Albuquerque Standard Specifications for Public Works Construction, 1986.
- Two (2) working days prior to any excavation, contractor must contact Line Locating Service, 765-1234, for location of existing utilities.
- Prior to construction, the contractor shall excavate and verify the horizontal and vertical locations of all obstructions. Should a conflict exist, the contractor shall notify the engineer or surveyor so that the conflict can be resolved with a minimum amount of delay.

THE FOLLOWING NOTES ALSO APPLY WHEN CHECKED

- ☒ All utilities and utility service lines shall be installed prior to paving.
- ☒ Backfill compaction shall be according to specified street use.
- ☐ Tack coat requirements shall be determined by the City Engineer.
- ☐ Sidewalks and wheelchair ramps within the curb returns shall be constructed wherever a new curb return is constructed.
- ☐ If curb is depressed for a driveway or a handicap ramp, the driveway or ramp shall be constructed prior to acceptance of the curb and gutter.
- ☐ All storm drainage facilities shall be completed prior to final acceptance.
- ☒ 72 hours prior to construction, contractor shall contact Water Systems (823-4200) for a valve shut-off plan.

TRAFFIC CONTROL

Three (3) working days prior to beginning construction the Contractor shall submit to Traffic Engineering Division a detailed construction schedule. Two (2) working days prior to construction the Contractor shall obtain a barricading permit from Traffic Engineering Division. Contractor shall notify Barricading Engineer (768-2551) prior to occupying an intersection.

CITY OF ALBUQUERQUE MUNICIPAL DEVELOPMENT DEPARTMENT ENGINEERING DIVISION					
TITLE: WATERLINE LOOP AND SAS MANHOLE F&C ADJUSTMENTS VICTORY LOVE FELLOWSHIP CHURCH					
APPROVALS	ENGINEER	DATE	APPROVALS	ENGINEER	DATE
City Engineer	<i>R.W. Kane</i>	7-7-89	Liquid Waste	<i>R.W. Kane</i>	8-30-89
A.C.E. - Design	<i>N/A</i>	"	Traffic	<i>R.W. Kane</i>	8-30-89
A.C.E. - Hydrology	<i>N/A</i>	"	Water	<i>R.W. Kane</i>	8-30-89

DESIGNED BY	DATE	BY	DATE
F. D. LOVELADY	JULY 13, 1989		
DRAWN BY	JULY 14, 1989		
CHECKED BY	JULY 17, 1989		

NO.	DATE	REVISIONS
1		DESIGN

DRAWING NO. **3868** MAP NO. **K-10** SHEET **1** OF **1**