


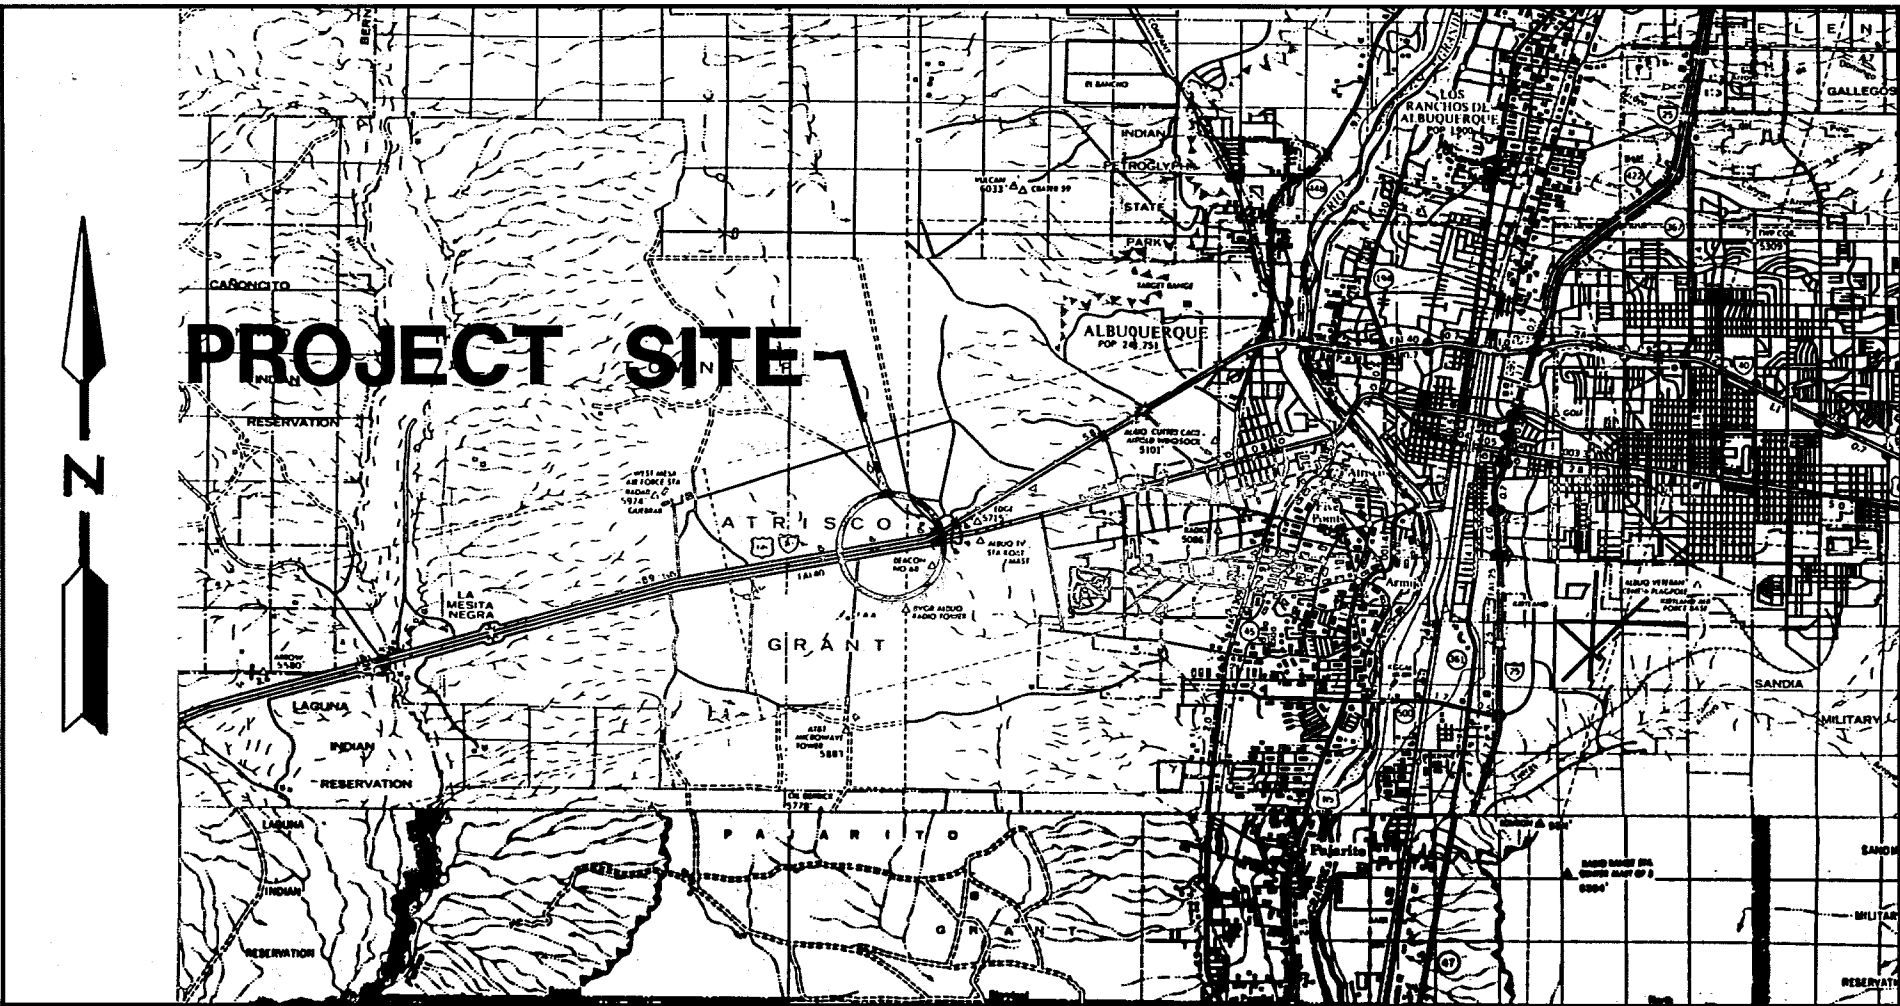

VICINITY MAP
NOT TO SCALE

PRIVATE ENTRANCES
FROM CERRO COLORADO FRONTAGE ROAD

ALL WORK DETAILED ON THESE PLANS TO BE PERFORMED UNDER THIS CONTRACT, SHALL BE CONSTRUCTED IN ACCORDANCE WITH CITY OF ALBUQUERQUE STANDARD SPECIFICATIONS FOR PUBLIC WORKS CONSTRUCTION, 1986 EDITION, AND NMSHD STANDARD SPECIFICATIONS, 1984 EDITION.

TWO WORKING DAYS PRIOR TO ANY EXCAVATION, CONTRACTOR MUST CONTACT NEW MEXICO "ONE-CALL" 260-1990, FOR LOCATION OF EXISTING UTILITIES.


THE CONTRACTOR SHALL CONTACT HENRY PABOUEK OF AT&T AT 842-2835, AT LEAST TWO (2) WEEKS PRIOR TO STARTING ANY WORK FROM THE FRONTAGE ROAD.

IT SHALL BE THE CONTRACTOR'S RESPONSIBILITY TO OBTAIN ALL PERMITS (SUCH AS BARRICADING, TOPSOIL DISTURBANCE, AND EXCAVATION PERMITS) NECESSARY FOR THIS PROJECT PRIOR TO COMMENCING CONSTRUCTION.


CONTRACTOR SHALL PROTECT ALL UTILITY MARKERS. EXISTING MARKERS SHALL NOT BE DISTURBED WITHOUT THE CONSENT OF THE UTILITY COMPANY OR PROPERTY OWNER. CONTRACTOR SHALL BEAR ALL EXPENSES OF REPLACING ANY UTILITY MARKERS.


INDEX OF DRAWINGS

SHEET NO.	SHEET	TITLE
1	TITLE SHEET, INDEX OF DRAWINGS, VICINITY MAP, AND GENERAL NOTES	
2	PRIVATE ENTRANCE TO DENNIS CHAVEZ DEVELOPMENT CORP. PROPERTY	
3	PRIVATE ENTRANCE TO MILLER & MILLER PROPERTY	

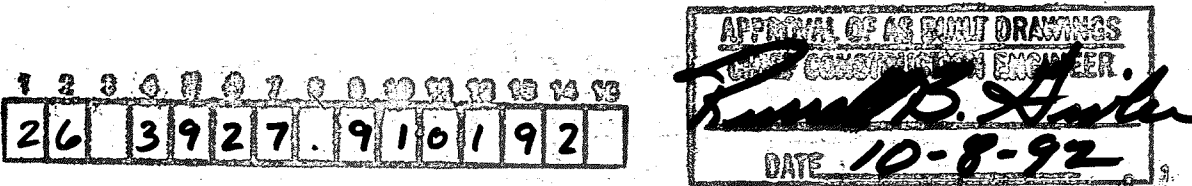


REV.	SHEETS	CITY ENGINEER	DATE	USER	DEPT.	DATE	USER	DEPT.	DATE
APPROVAL OF REVISIONS									

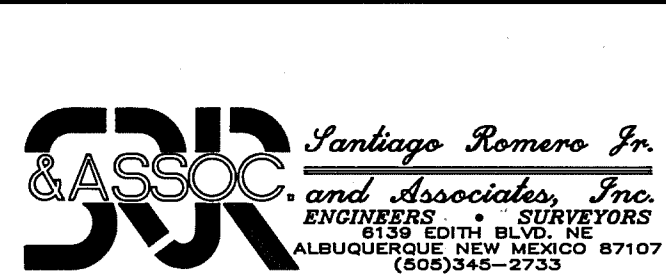


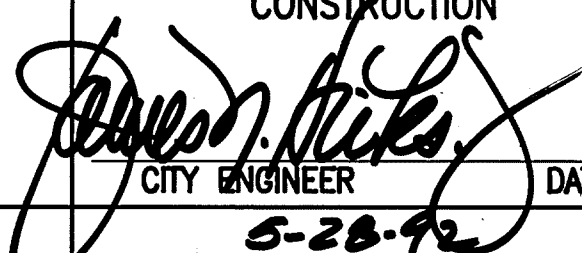APPROVED FOR CONSTRUCTION		CITY ENGINEER	DATE
			
5-28-92			
NO. 3927.91		SHEET	1 OF 3


PROJECT BENCH MARK

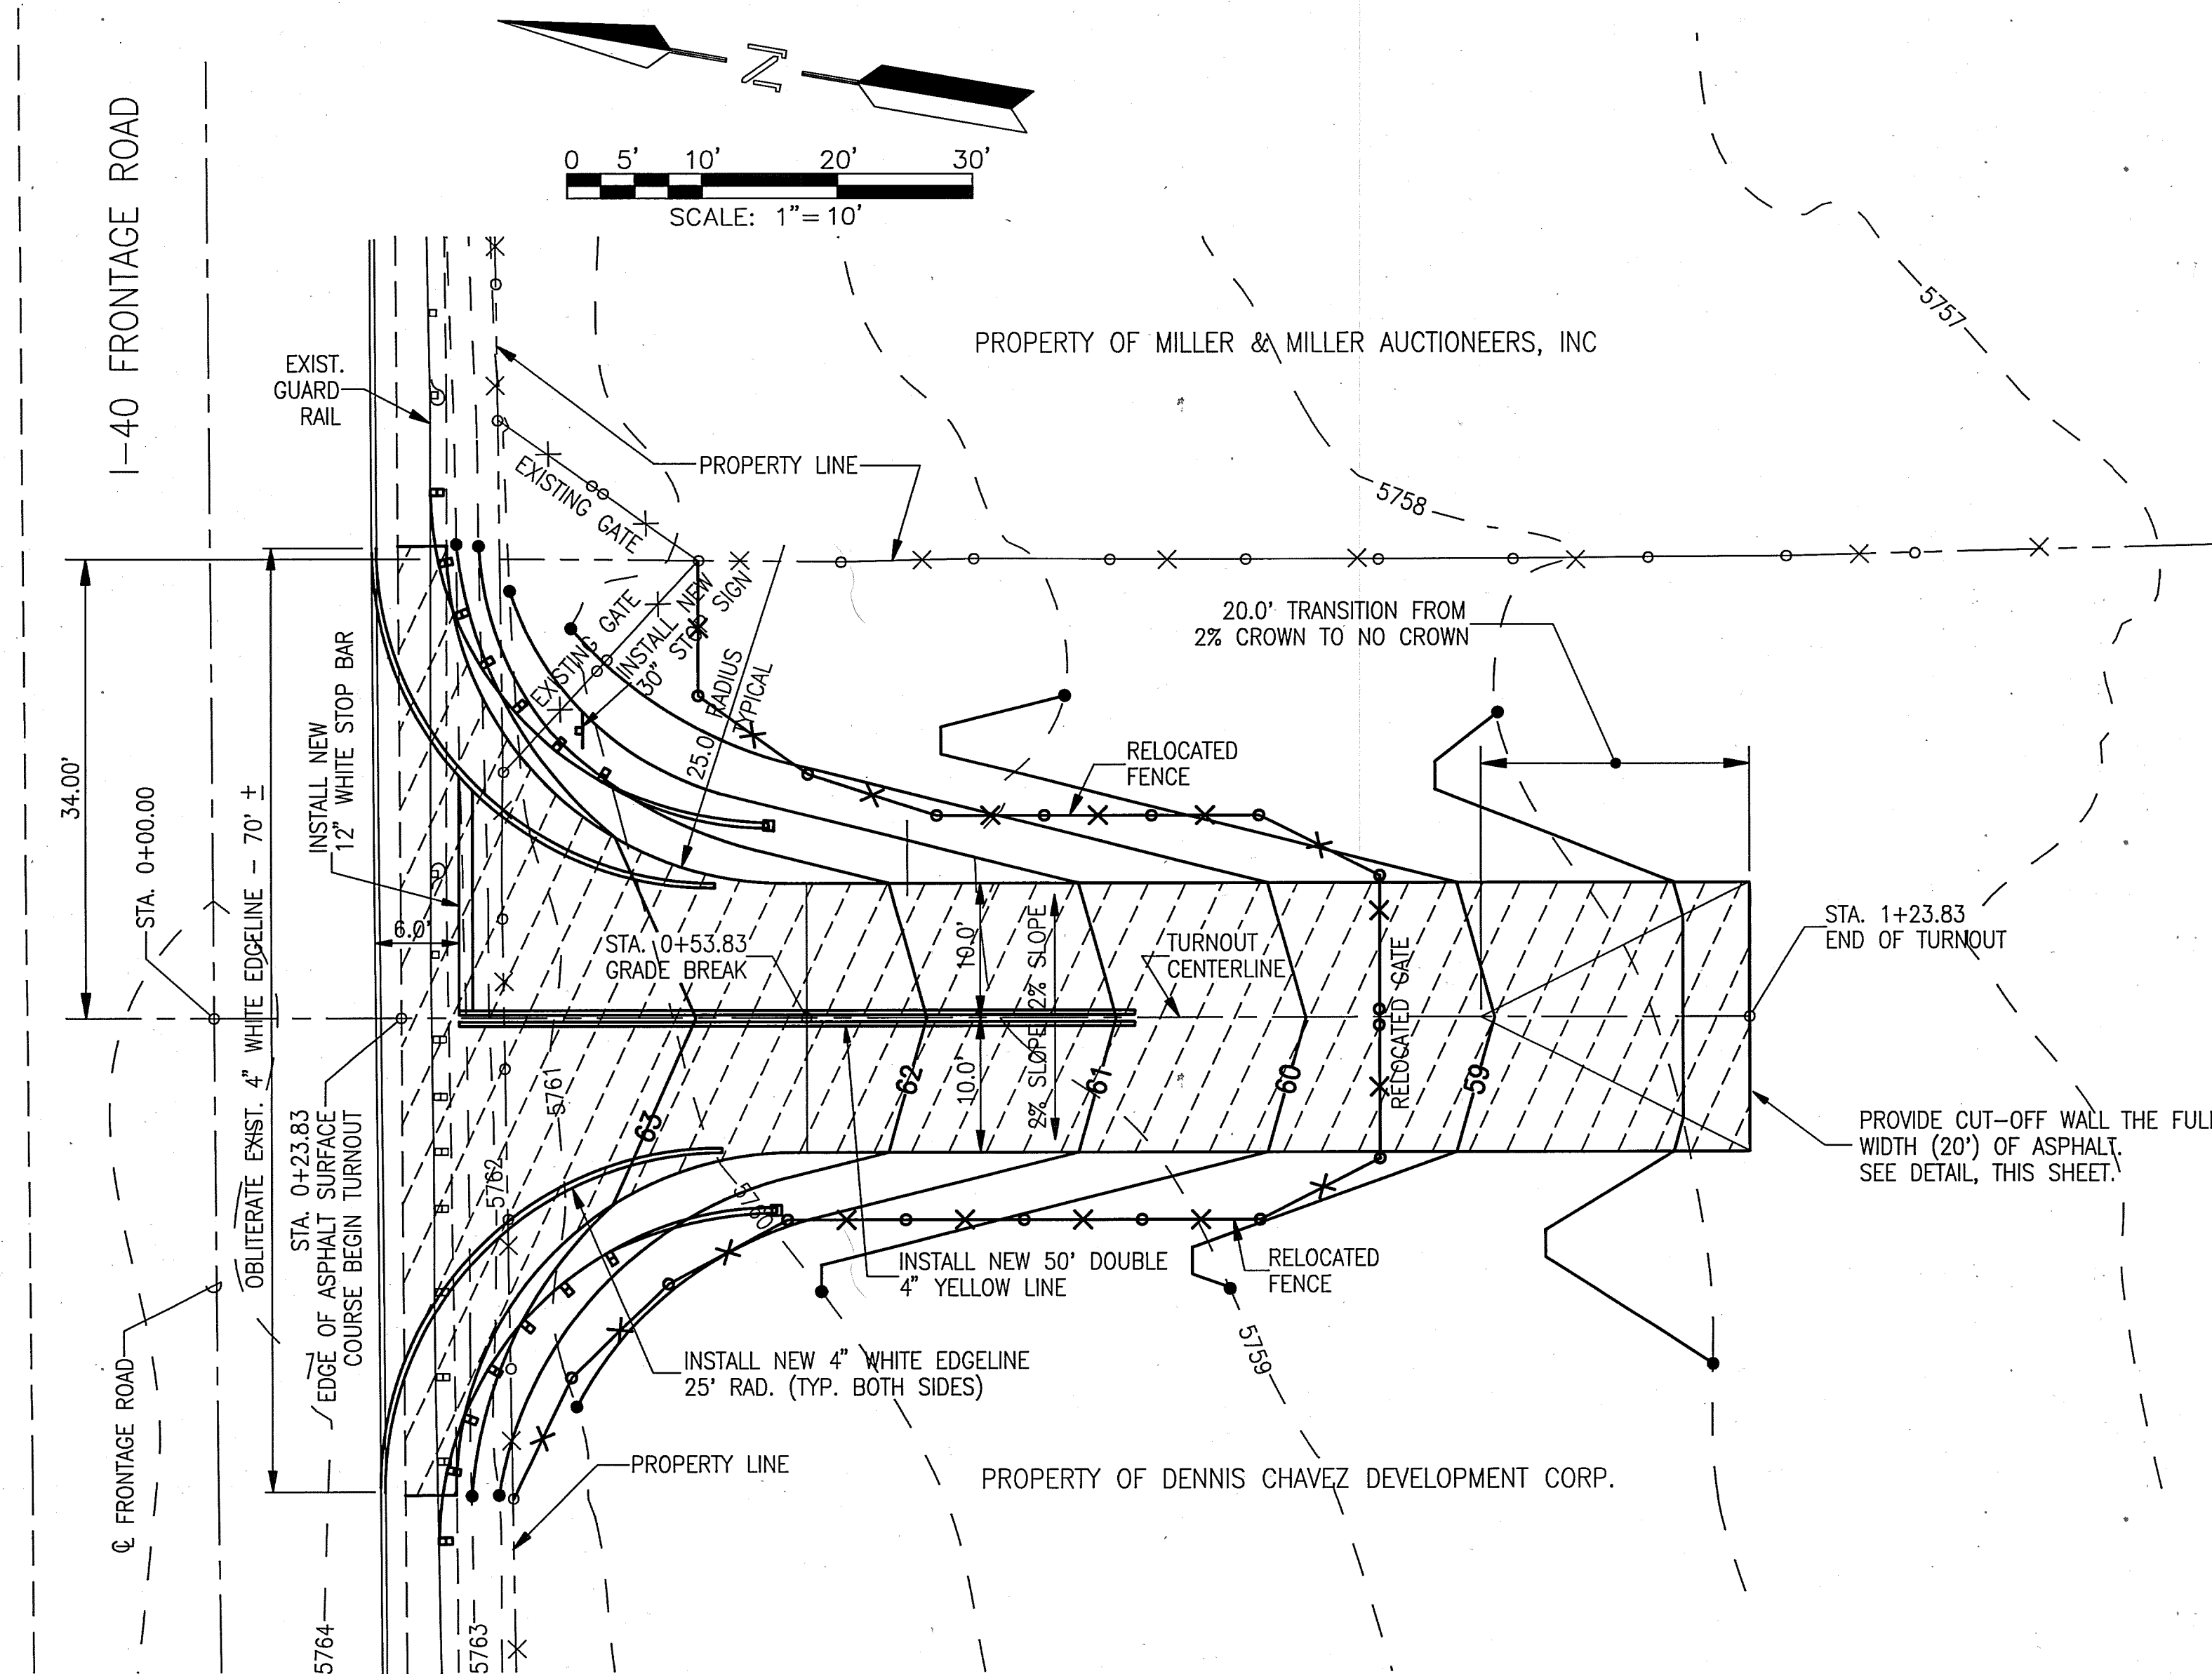


PLAN
SCALE: 1"=10'

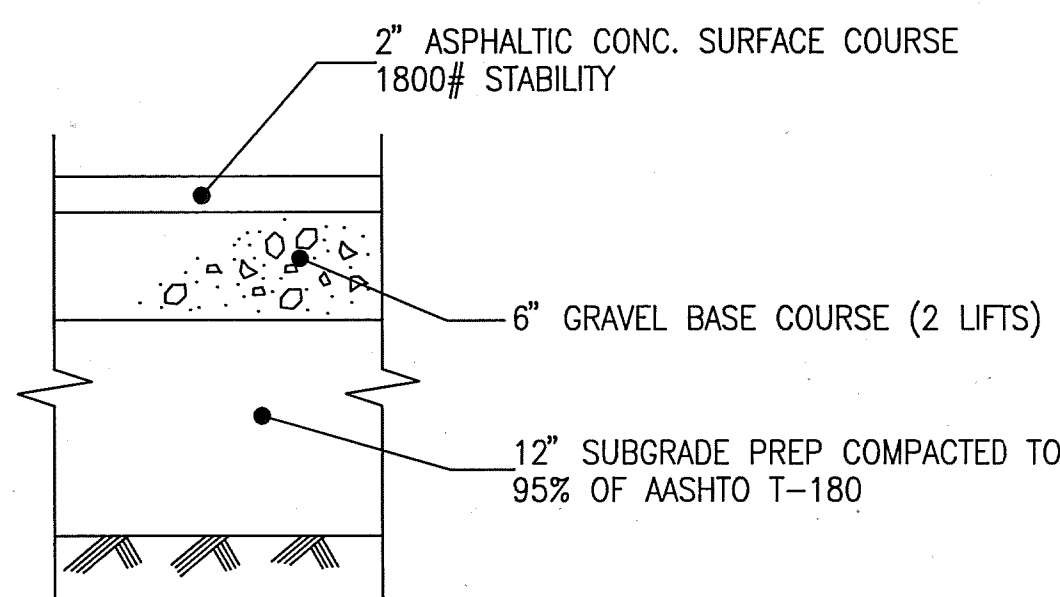

PAVING DETAIL
NOT TO SCALE


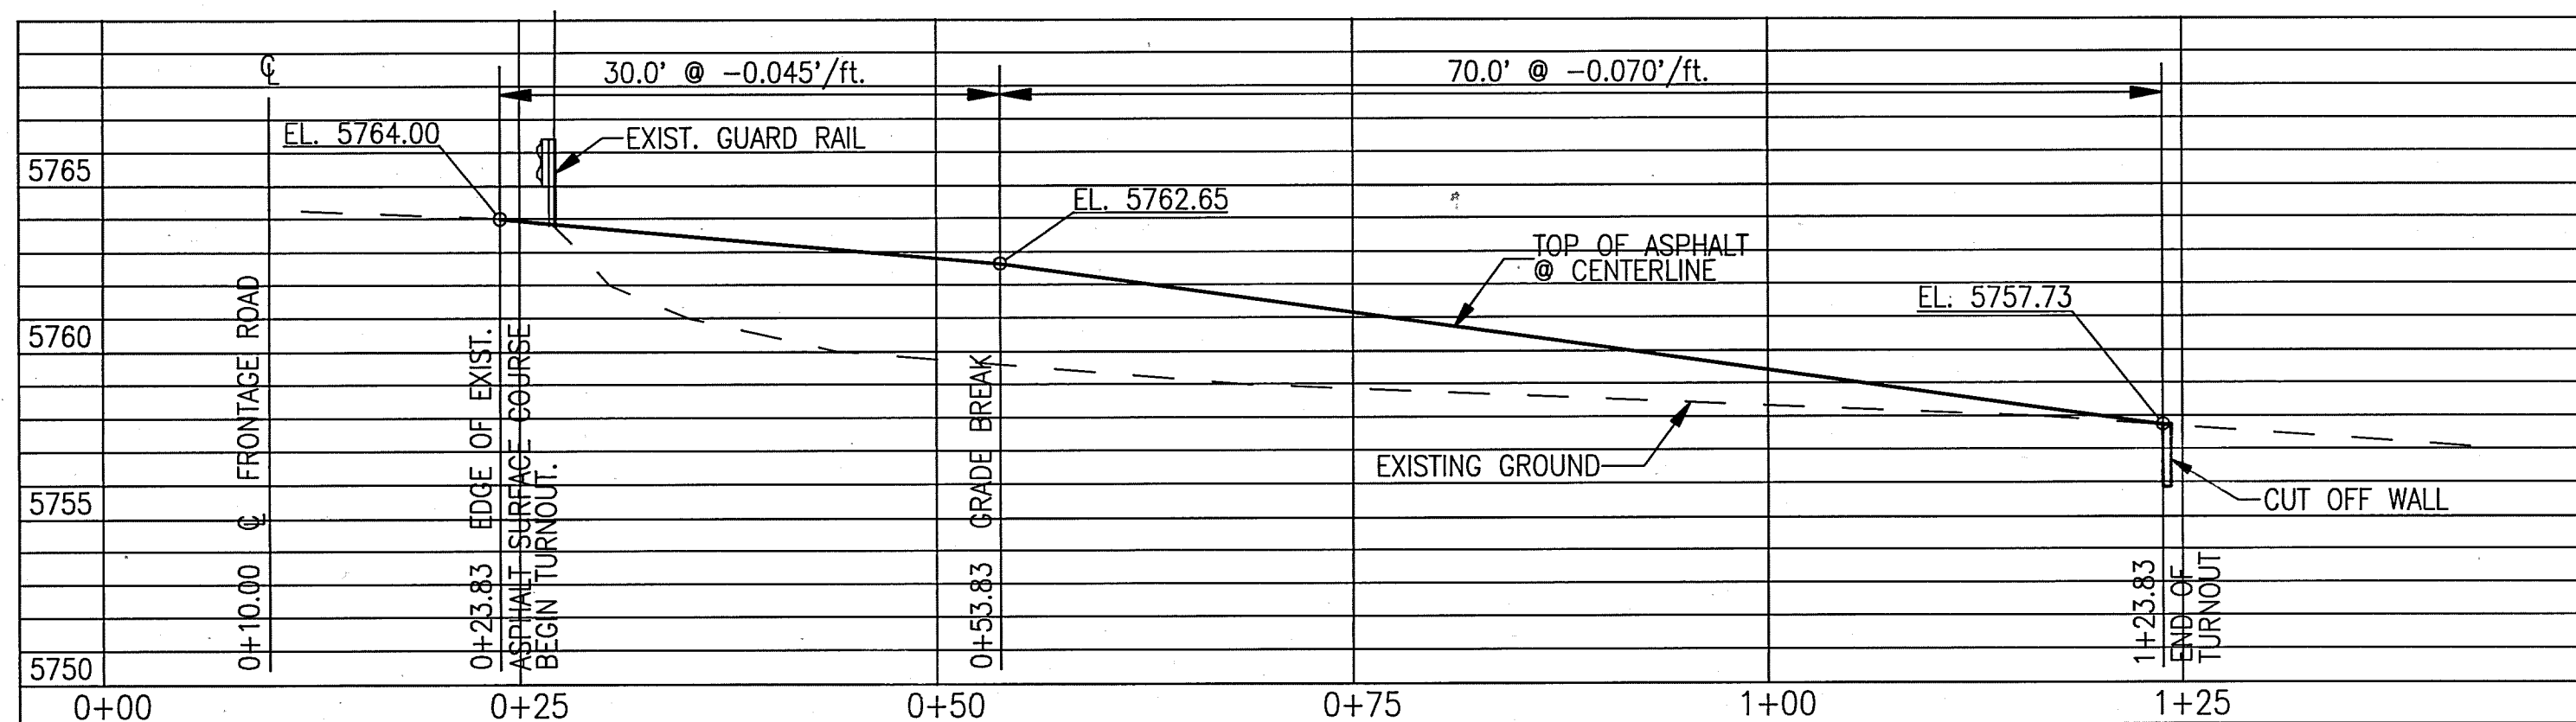


PROFILE
HORIZ. 1"=10'
VERT. 1"=5'

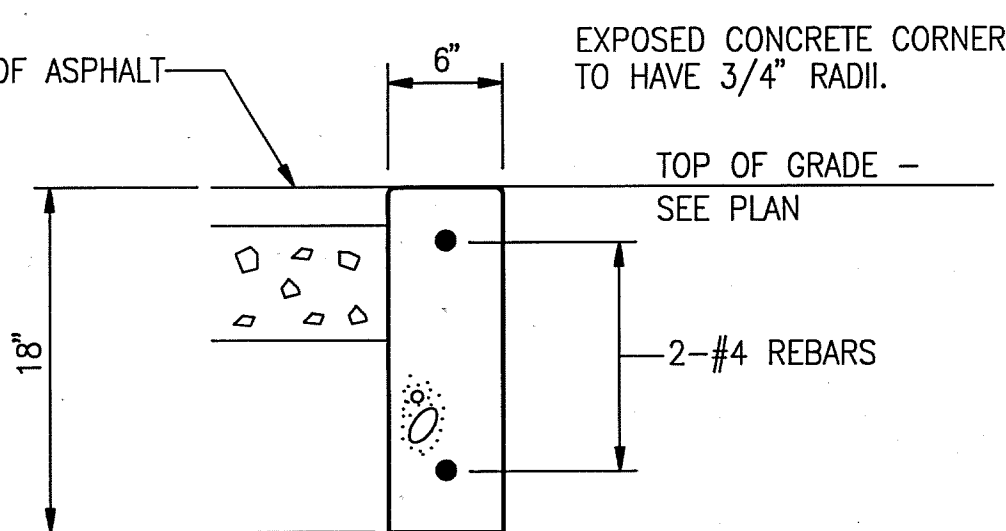

CONCRETE CUT-OFF WALL DETAIL
NOT TO SCALE

TYPE A END ANCHORAGE AS PER
NMSHD SERIAL M-21-65A.
(COA STD DWG 2615)

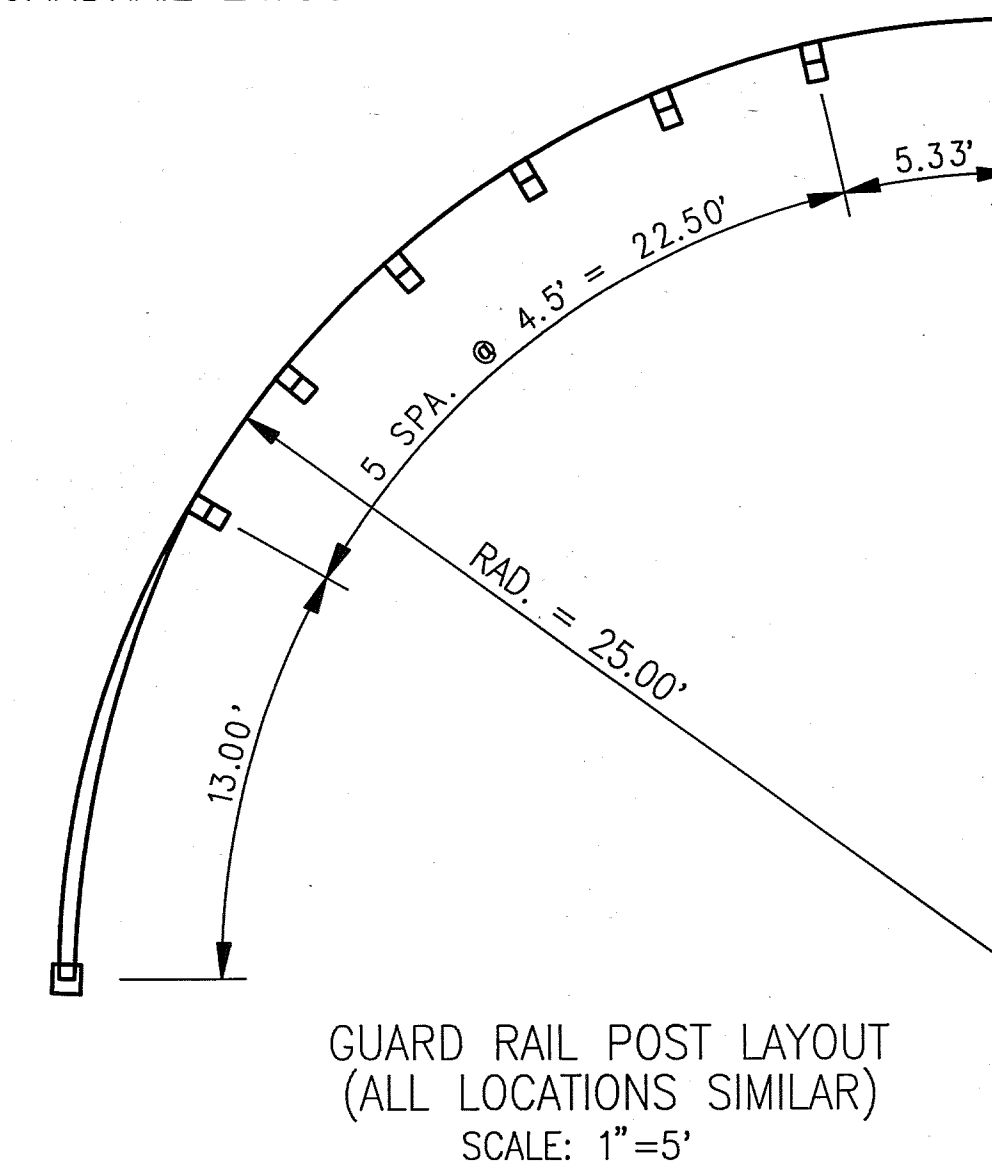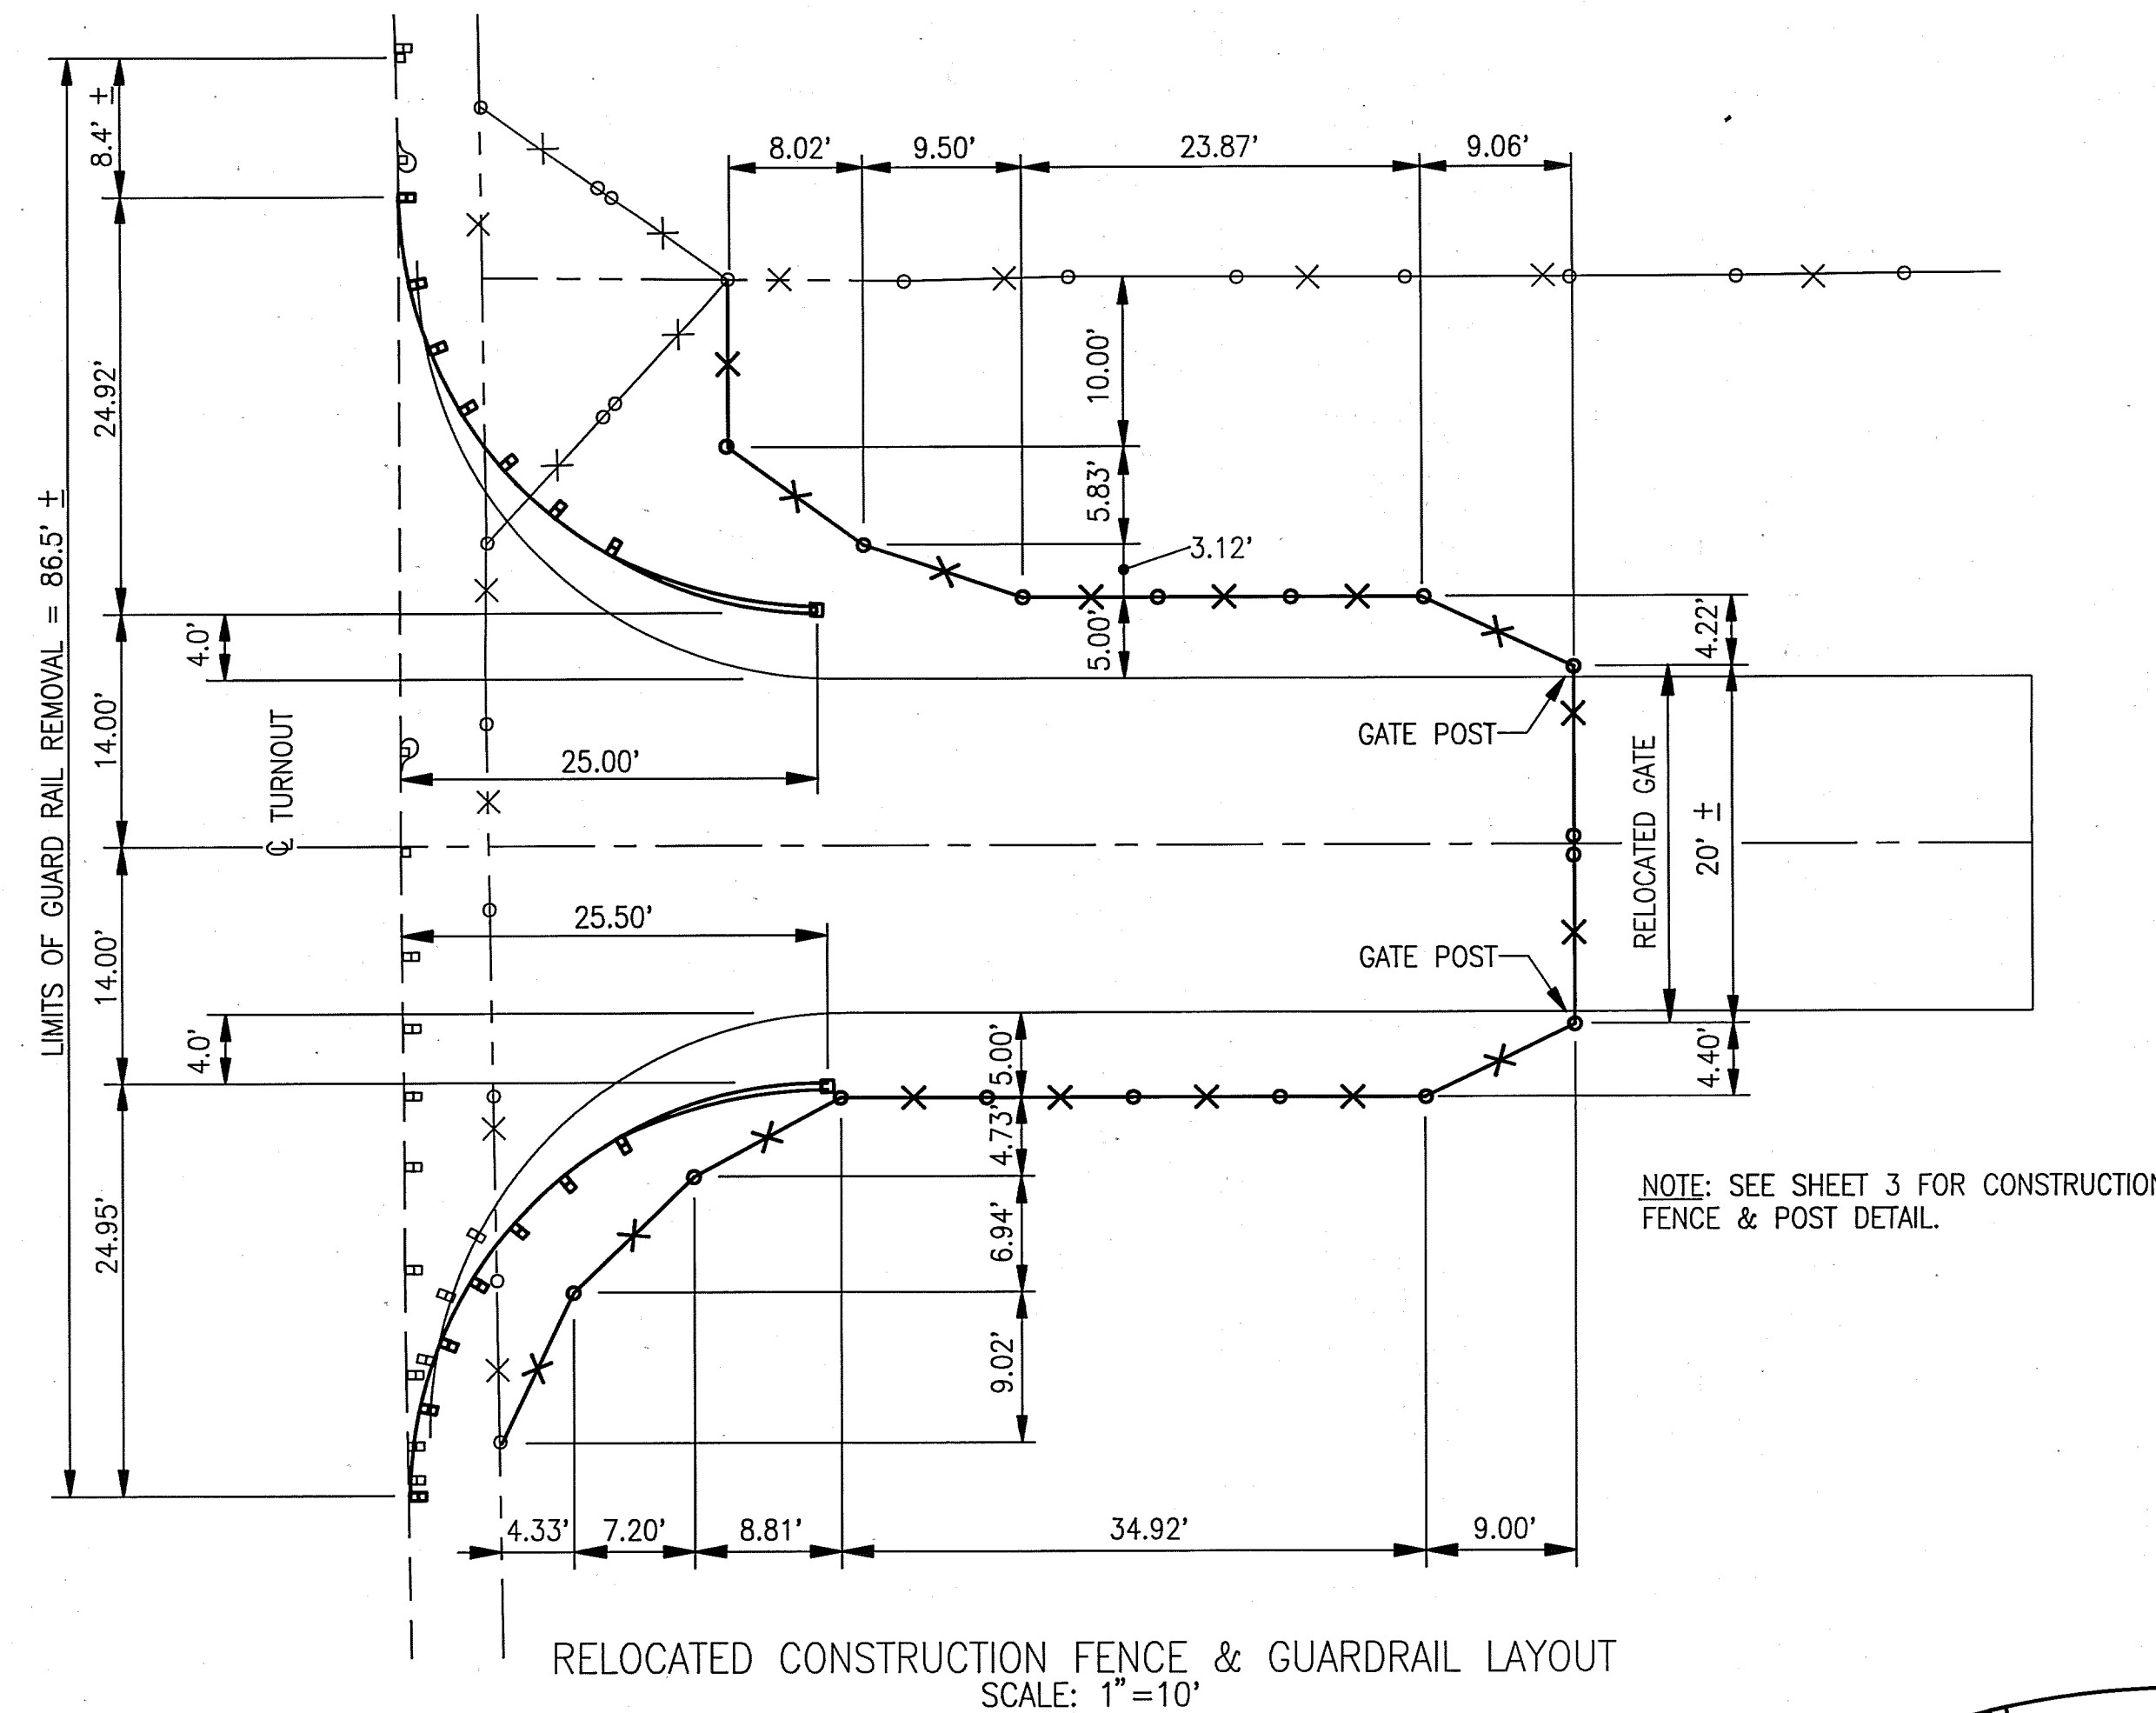

ESTIMATE OF QUANTITIES				
ITEM NUMBER	SHORT DESCRIPTION	QUANTITY/UNIT	BID PRICE	EXTENSION
0201.01	SITE CLEAR & GRUB	0.14 ACRES		
0205.01	FILL, BORROW, HAUL & COMP	115 CY		
0301.02	SUBGRADE PREP, 12"	310 SY		
0302.01	GRVL. BS., 6"	285 SY		
0336.24	2" AC SFC, 1800, W/O M	260 SY		
	GRRL, REM	87 LF		
0401.01	GRRL, W/PST	60 LF		
0401.02	GRRL ANCH-A	2 EA		
	CHAIN LINK CONST. FNC	1,120 SF		
	CL CON FNC, REM & REINST	440 SF		
0420.110	30" STOP SIGN	5 SF		
0420.112	STEEL POST & BASE POST	1 EA		
0420.XX	PVMT STRIPING	280 LF		
0420.XX	EXIST STRIPING OBLIT.	70 LF		
0510.10	CUT OFF WALL, PCC	0.6 CY		
	TOTAL			

1 2 3 4 5 6 7 8 9 10 11 12 13 14 15
26 3927 910292

CITY OF ALBUQUERQUE MUNICIPAL DEVELOPMENT DEPARTMENT ENGINEERING DIVISION					
TITLE PRIVATE ENTRANCE TO DENNIS CHAVEZ DEVELOPMENT CORP. PROPERTY FROM CERRO COLORADO FRONTAGE ROAD					
APPROVALS	ENGINEER	DATE	APPROVALS	ENGINEER	DATE
City Engineer	<i>Royce</i>	5-23-92	Liquid Waste	N/A	
A.C.E. Design			Traffic	<i>Robert</i>	5-27-92
A.C.E. Hydrology	N/A		Water	N/A	
PROJECT NO.	3927.91	MAP NO.	M5	SHEET	2 OF 3

