
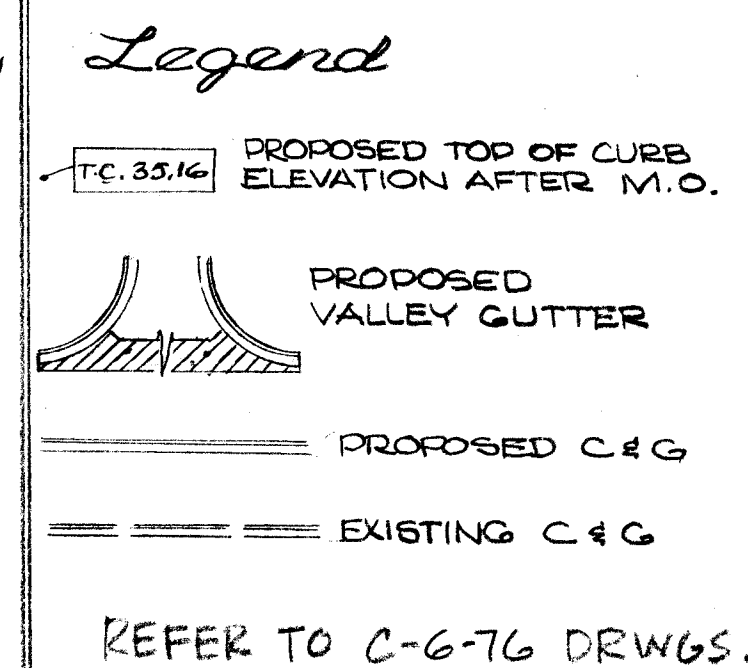
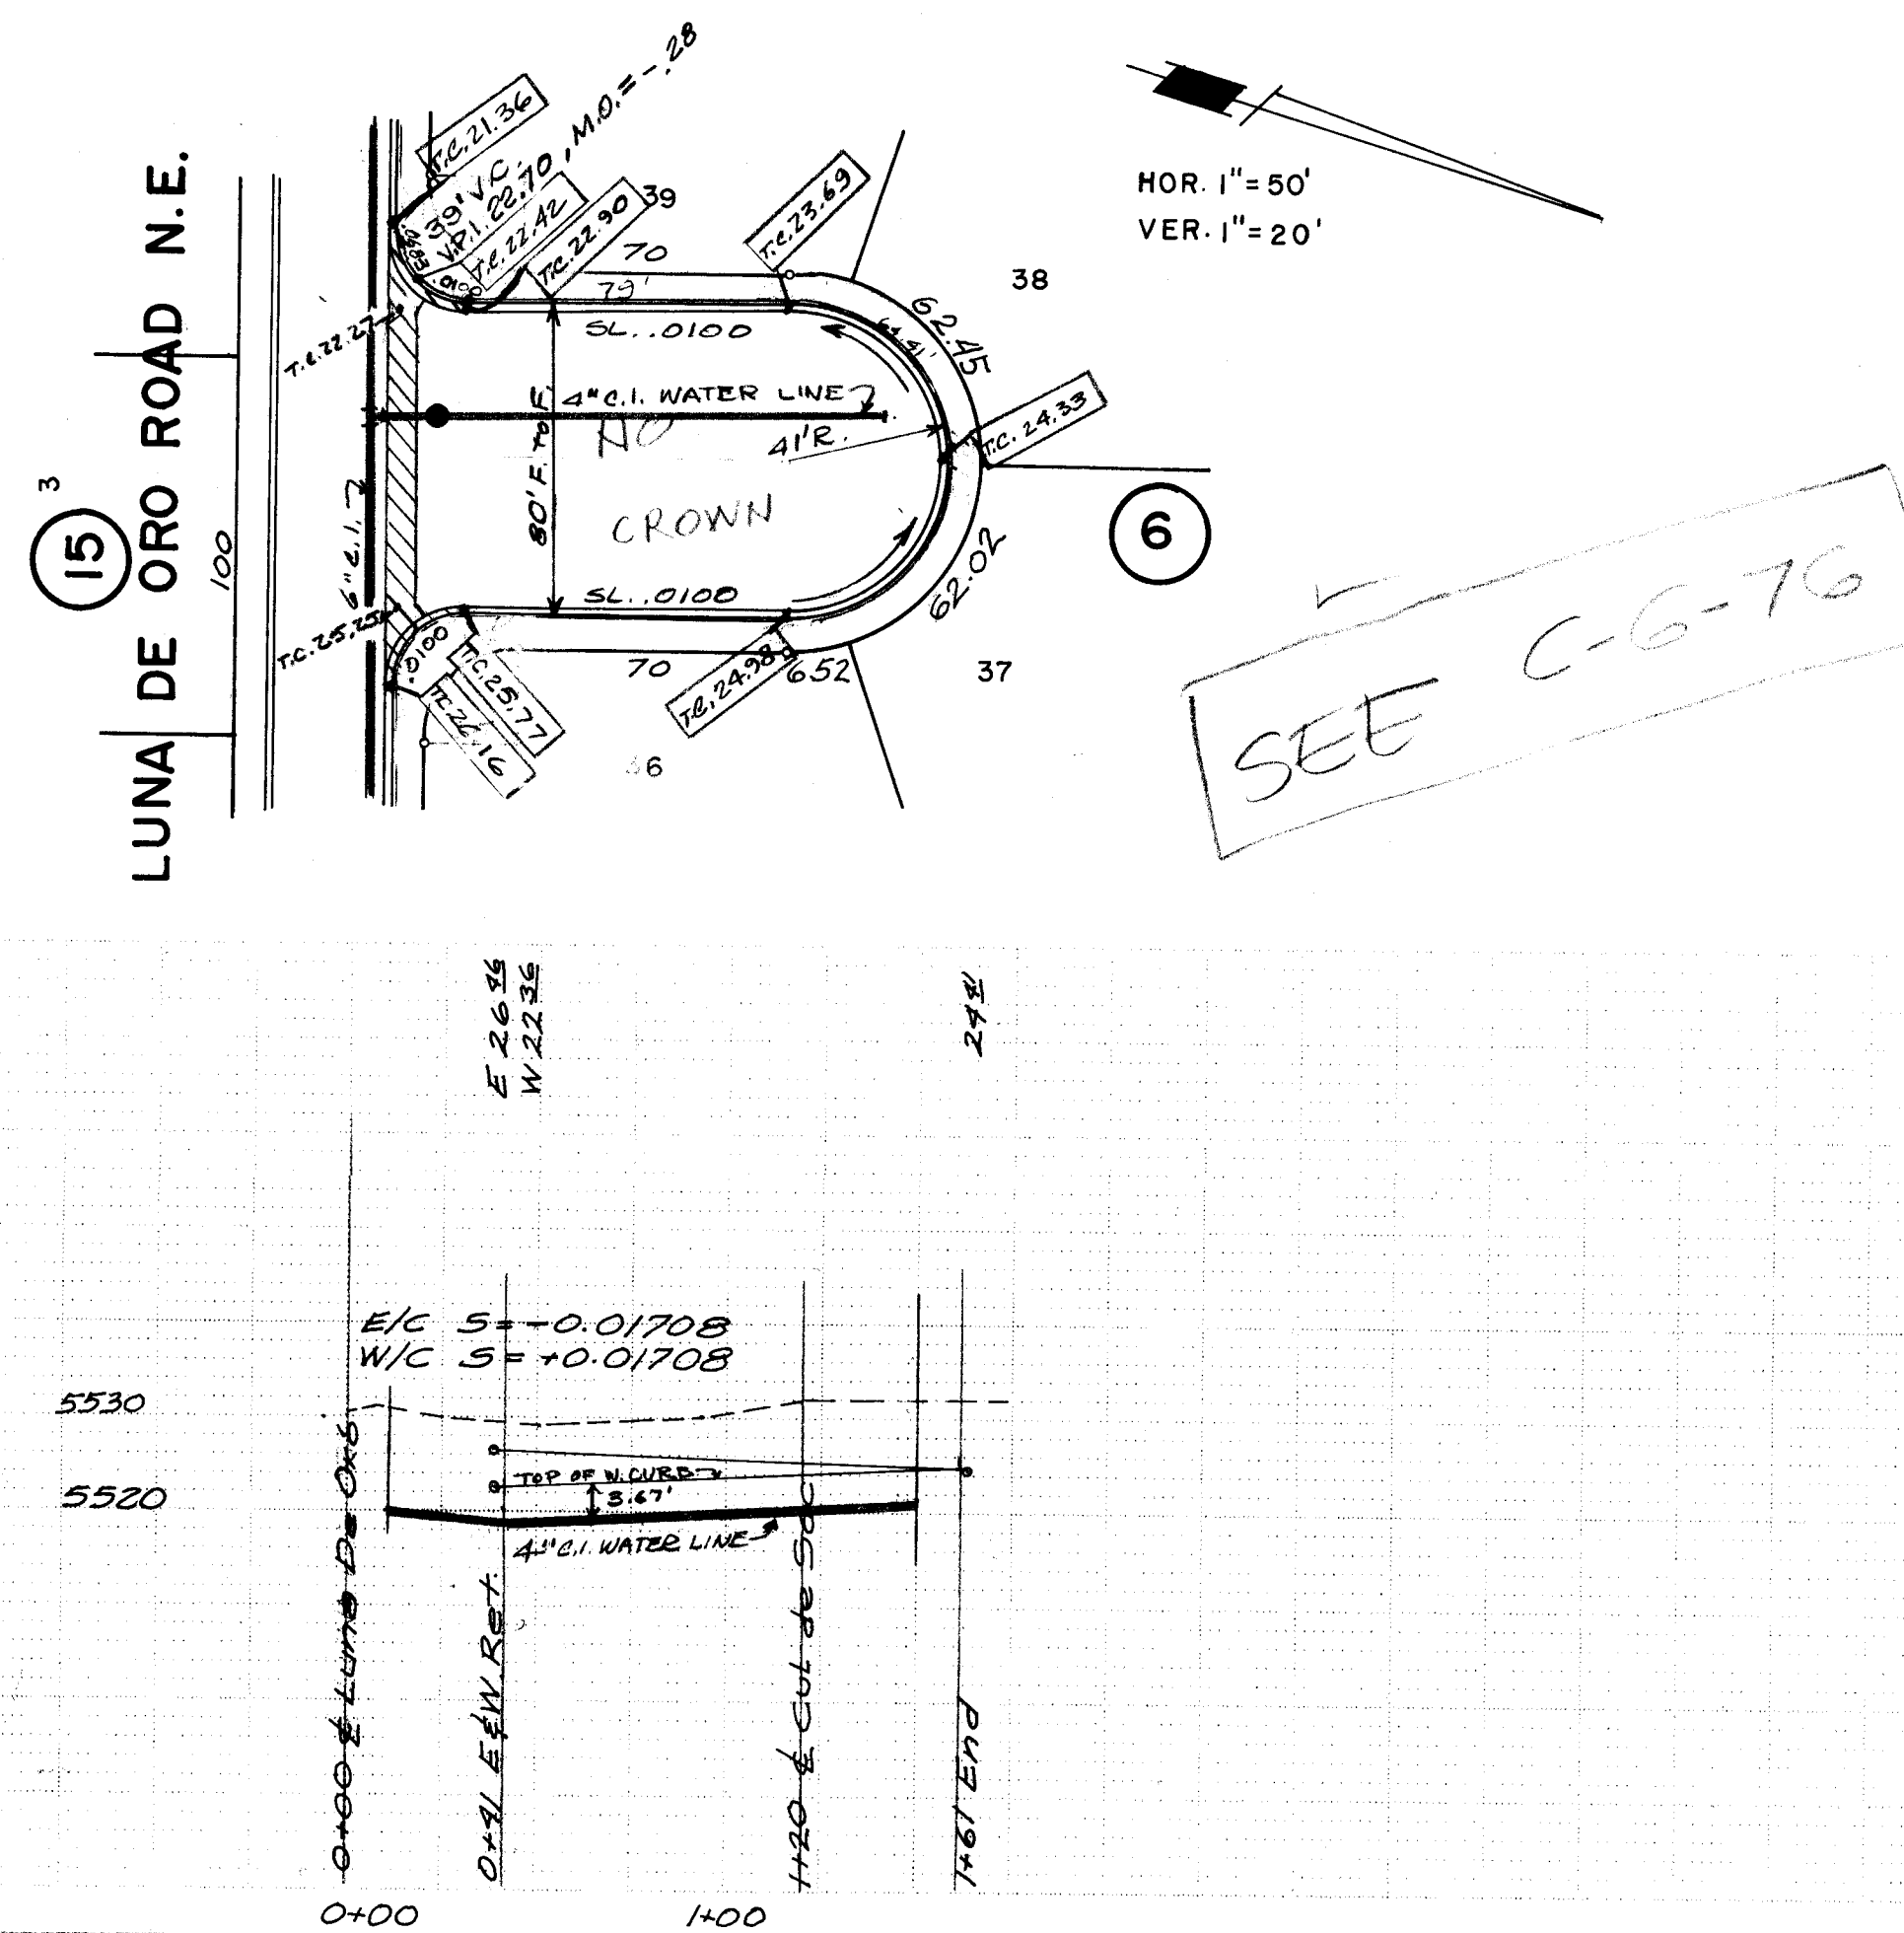


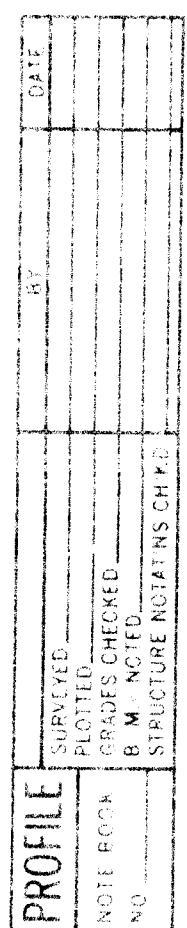




- ① RETURN RADIUS SHALL BE 25'
- ② CROWN SHALL BE 6"

B.M. - NORTH END, N.E., RETURN
OF CAMINO DEL SOL AND MOON
T.C. ELEV. 5489.86

SCANNED BY
BY LASON

PLAN	DATE	BY	DATE
SUBMITTED			
PLOTTED			
NOTE BOOK			
NO.			

PROFILE	DATE	BY	DATE
SUBMITTED			
PLOTTED			
NOTE BOOK			
NO.			

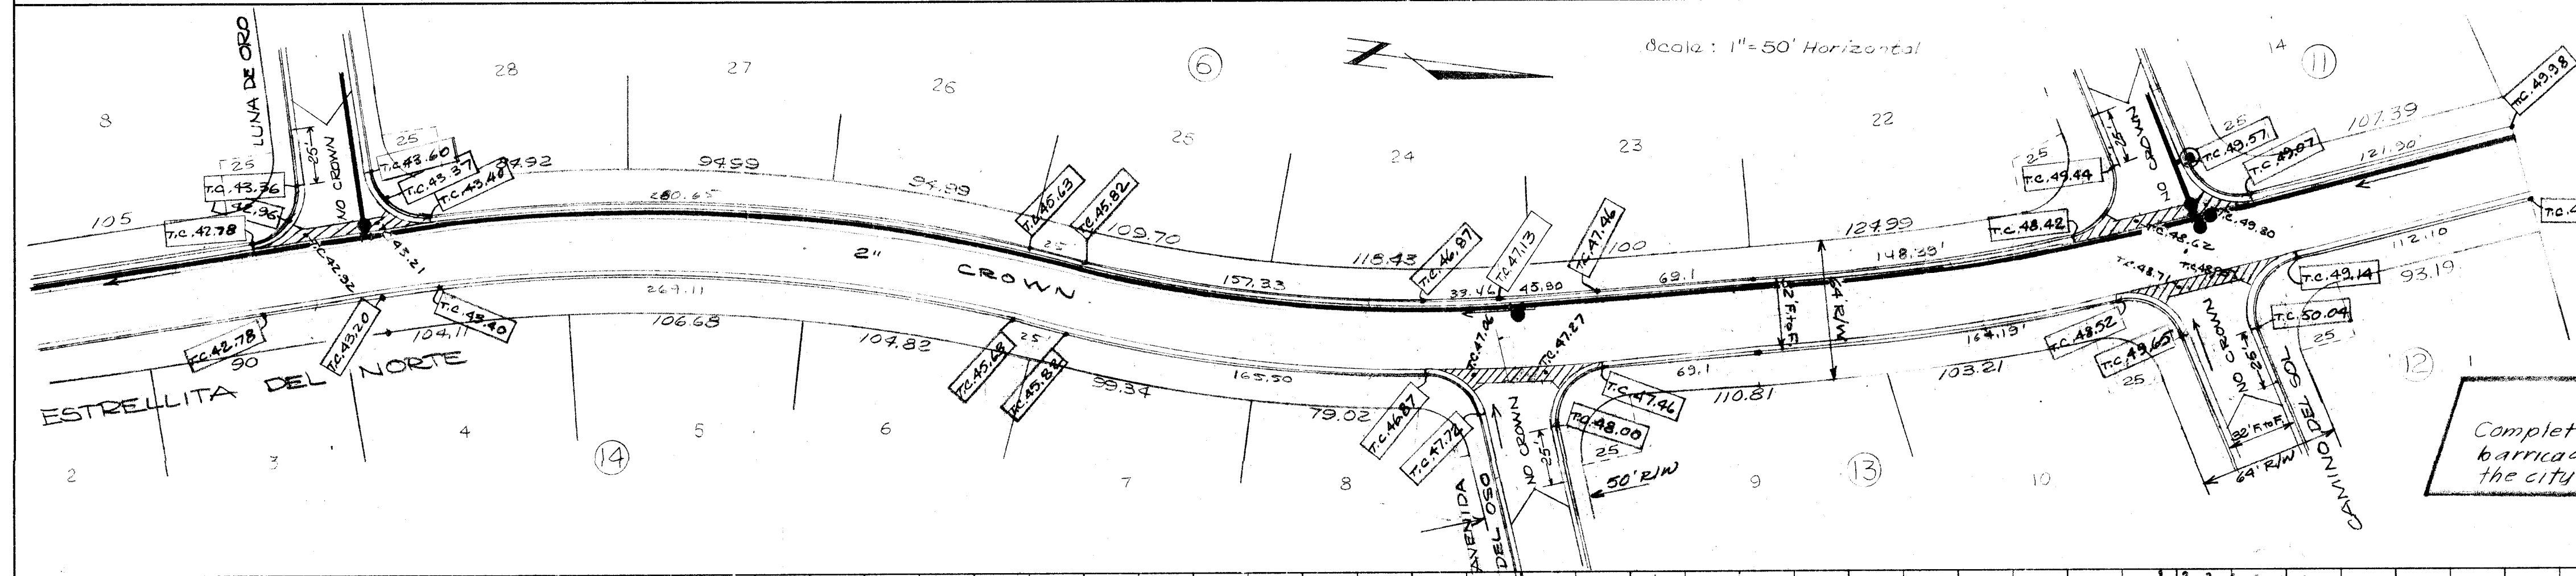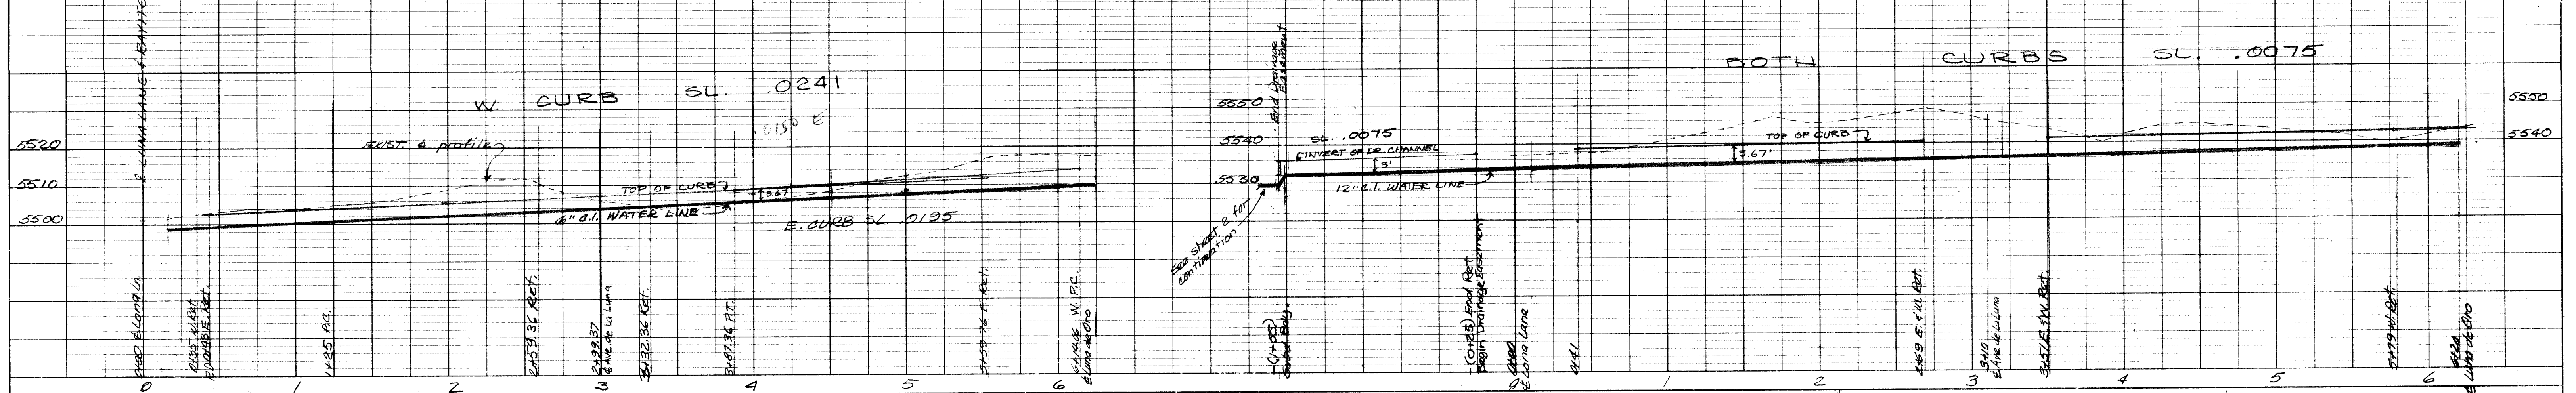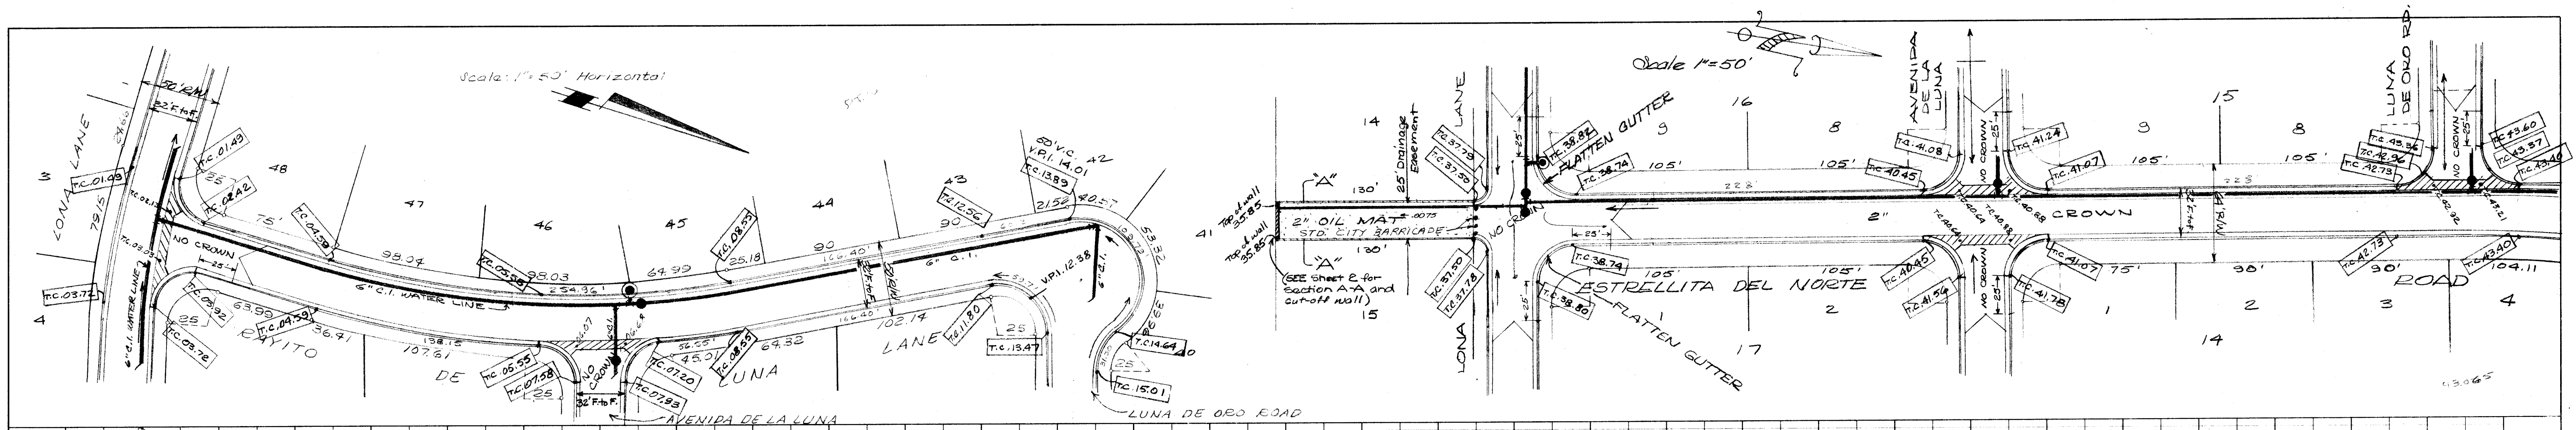

Legend


- PROPOSED TOP OF CURB ELEVATION AFTER M.O.
- PROPOSED VALLEY GUTTER
- PROPOSED C&G
- EXISTING C&G

IMPORTANT
Completion of installation of drainage walls and barricades by the developer will be necessary before the city will accept the streets for maintenance.

UNLESS OTHERWISE NOTED:
 ① RETURN RADIUS SHALL BE 25 FT.
 ② CROWN SHALL BE 6".

REFER TO C-6-76 DRWGS

B.M. - NORTH END, N.E. RETURN OF CAMINO DEL SOL AND MOON ST, N.E. T.C. ELEV. 5483.26

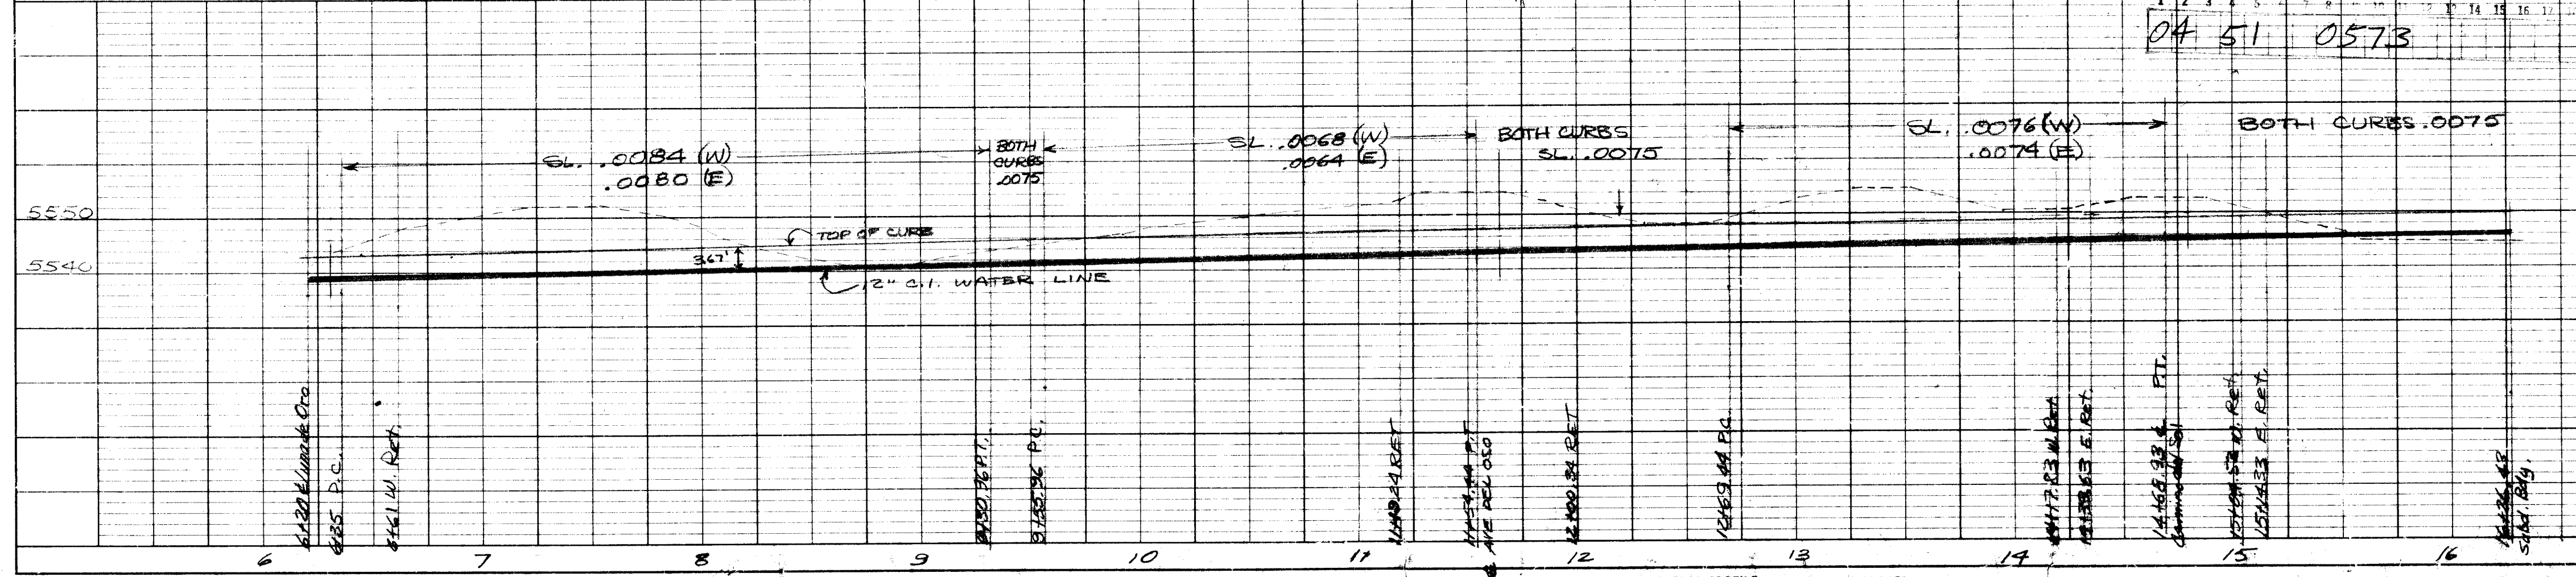

CITY OF ALBUQUERQUE PUBLIC WORKS DEPARTMENT ENGINEERING DIVISION			
TITLE ACADEMY ESTATES, UNIT 4			
SUBMITTED BY	DATE	APPROVED BY	PRELIMINARY DRWG.
DESIGNED BY	DATE	APPROVED BY	CONSTRUCTION DRWG.
DRAWN BY	DATE	APPROVED BY	AS BUILT DRWG.
CHECKED BY	DATE	APPROVED BY	FILE NO.
REV. BY	DATE	NOTES	
REV. BY	DATE	NOTES	

SCANNED BY
BY LASON