
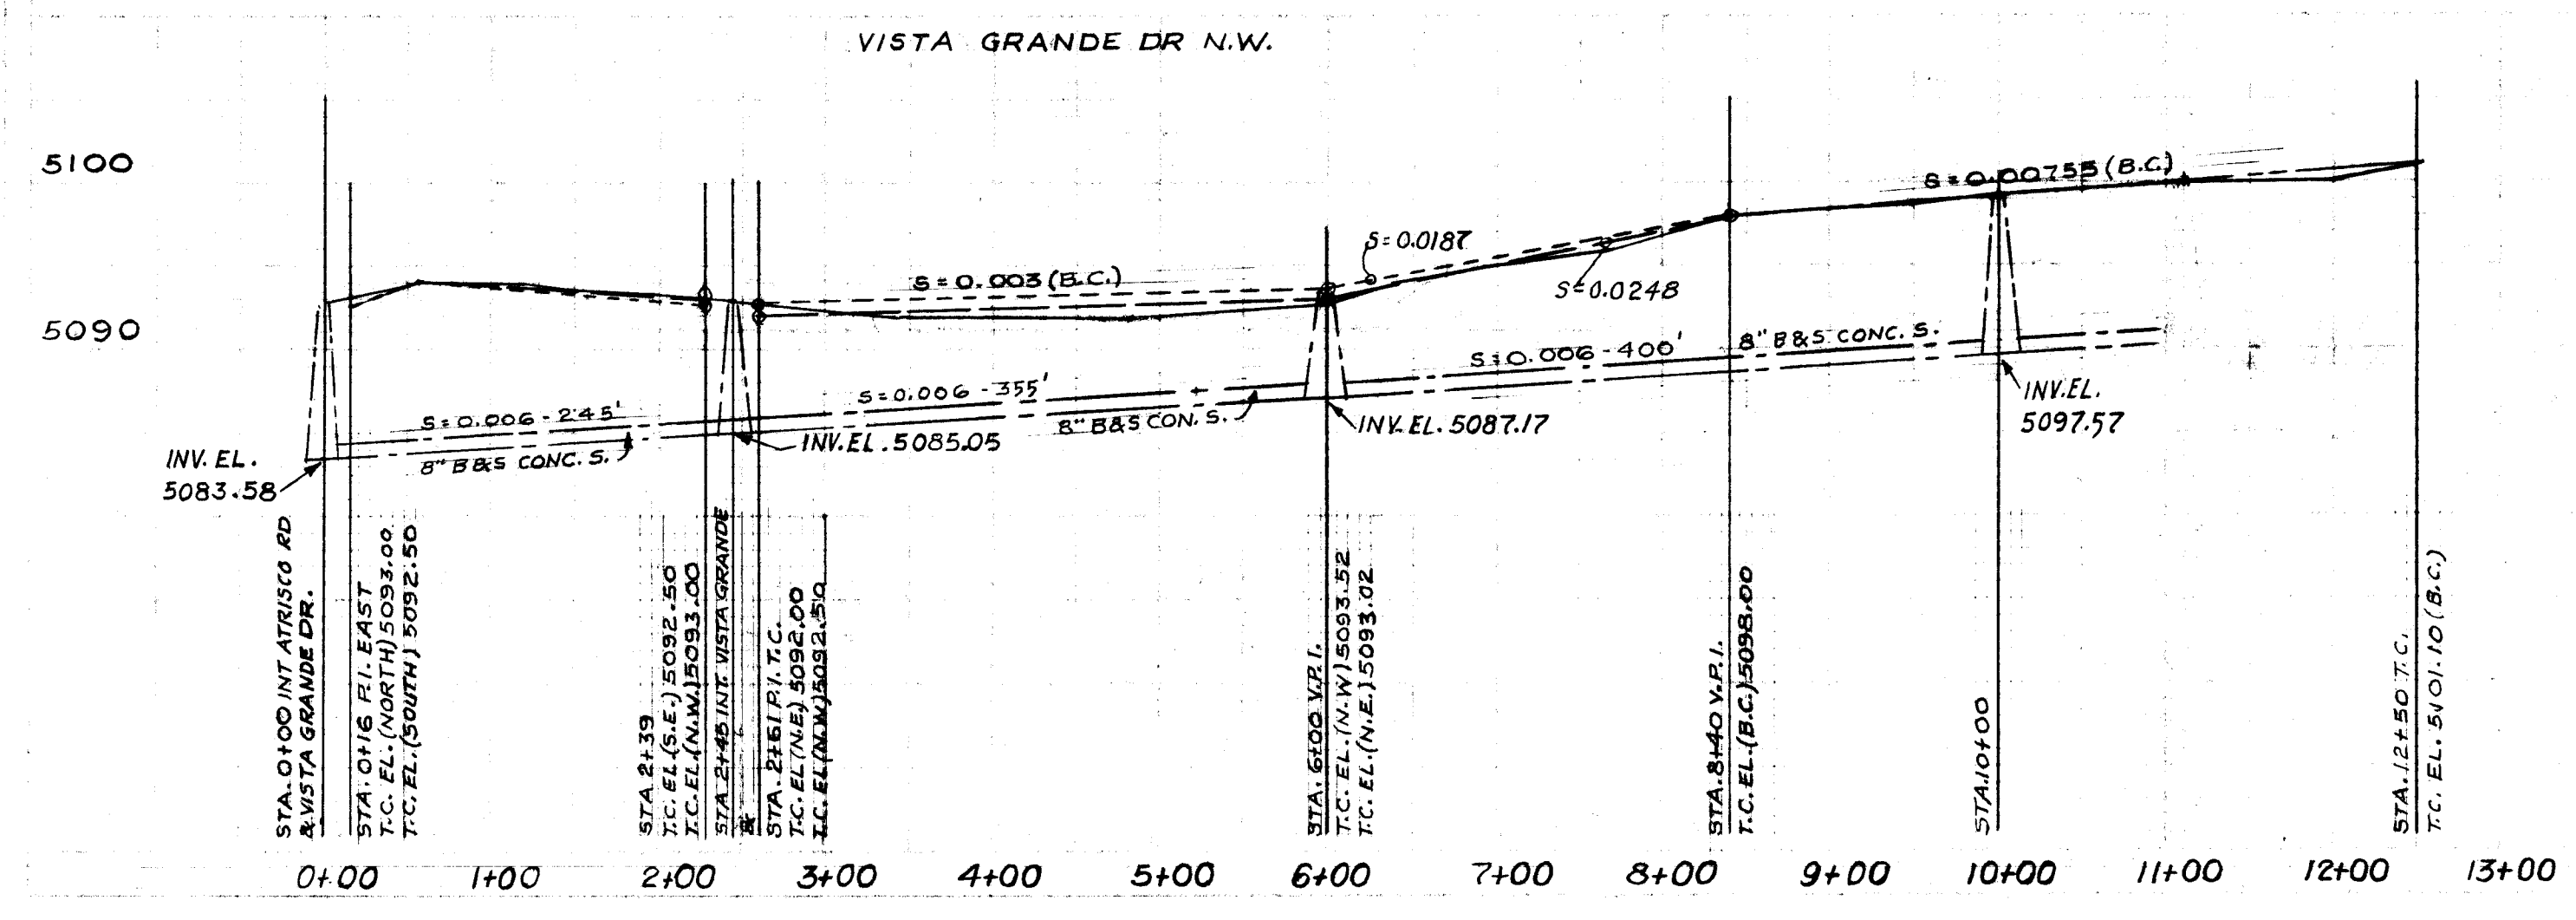


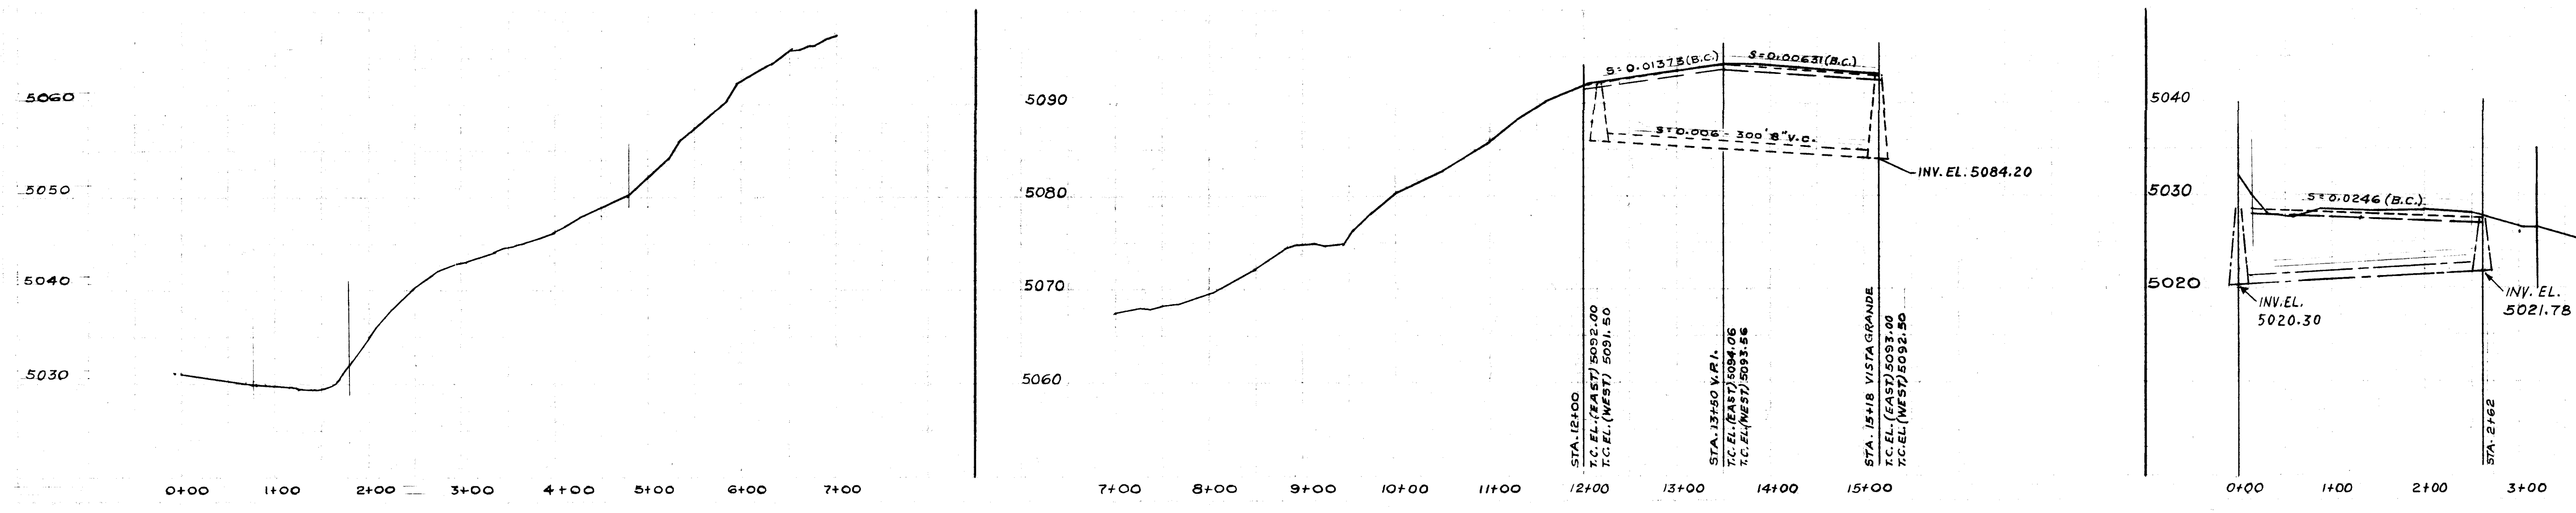

041040 01 01 01 58111

REV. BY	DATE
CITY OF ALBUQUERQUE NEW MEXICO DEPARTMENT OF PUBLIC WORKS FIELD & DESIGN DIVISION	
TITLE: VISTA GRANDE DR. N.W.	
DESIGNED BY	DRAWN BY
CHECKED BY	DATE
APPROVED BY	GATE
SHEET NO.	SHEET 1 OF 1 SHEETS