




EAST CENTRAL MEDIAN BEAUTIFICATION PROJECT BETWEEN MESILLA ST AND ESPANOLA ST.

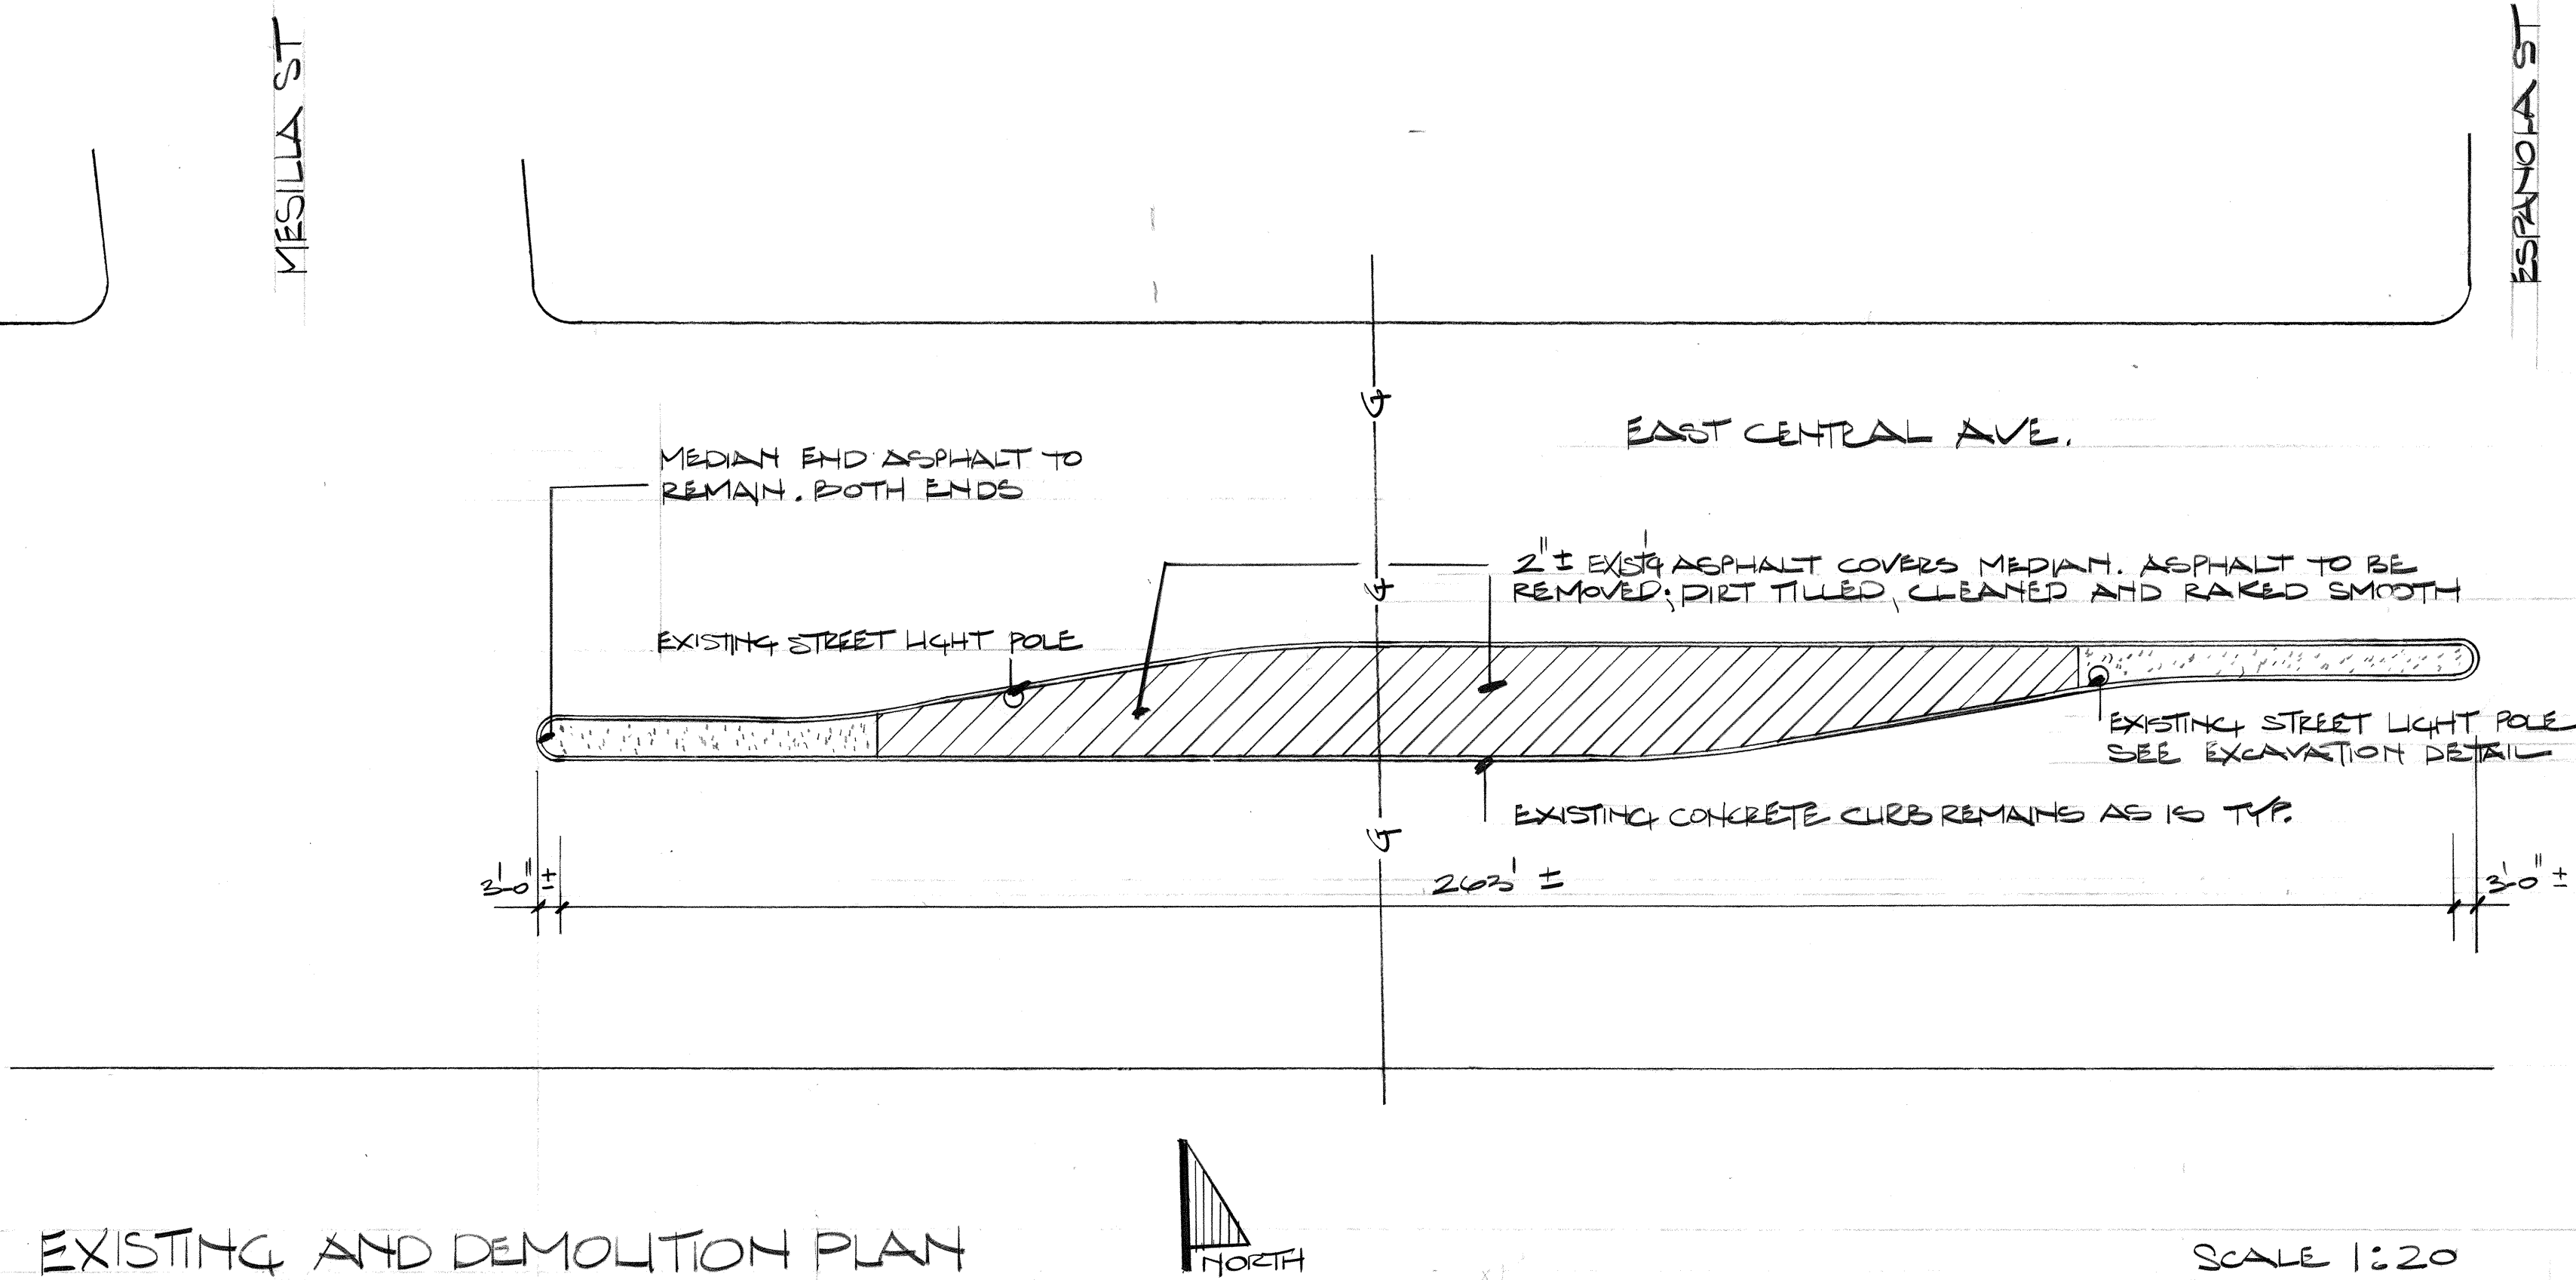


EXISTING AND DEMOLITION PLAN

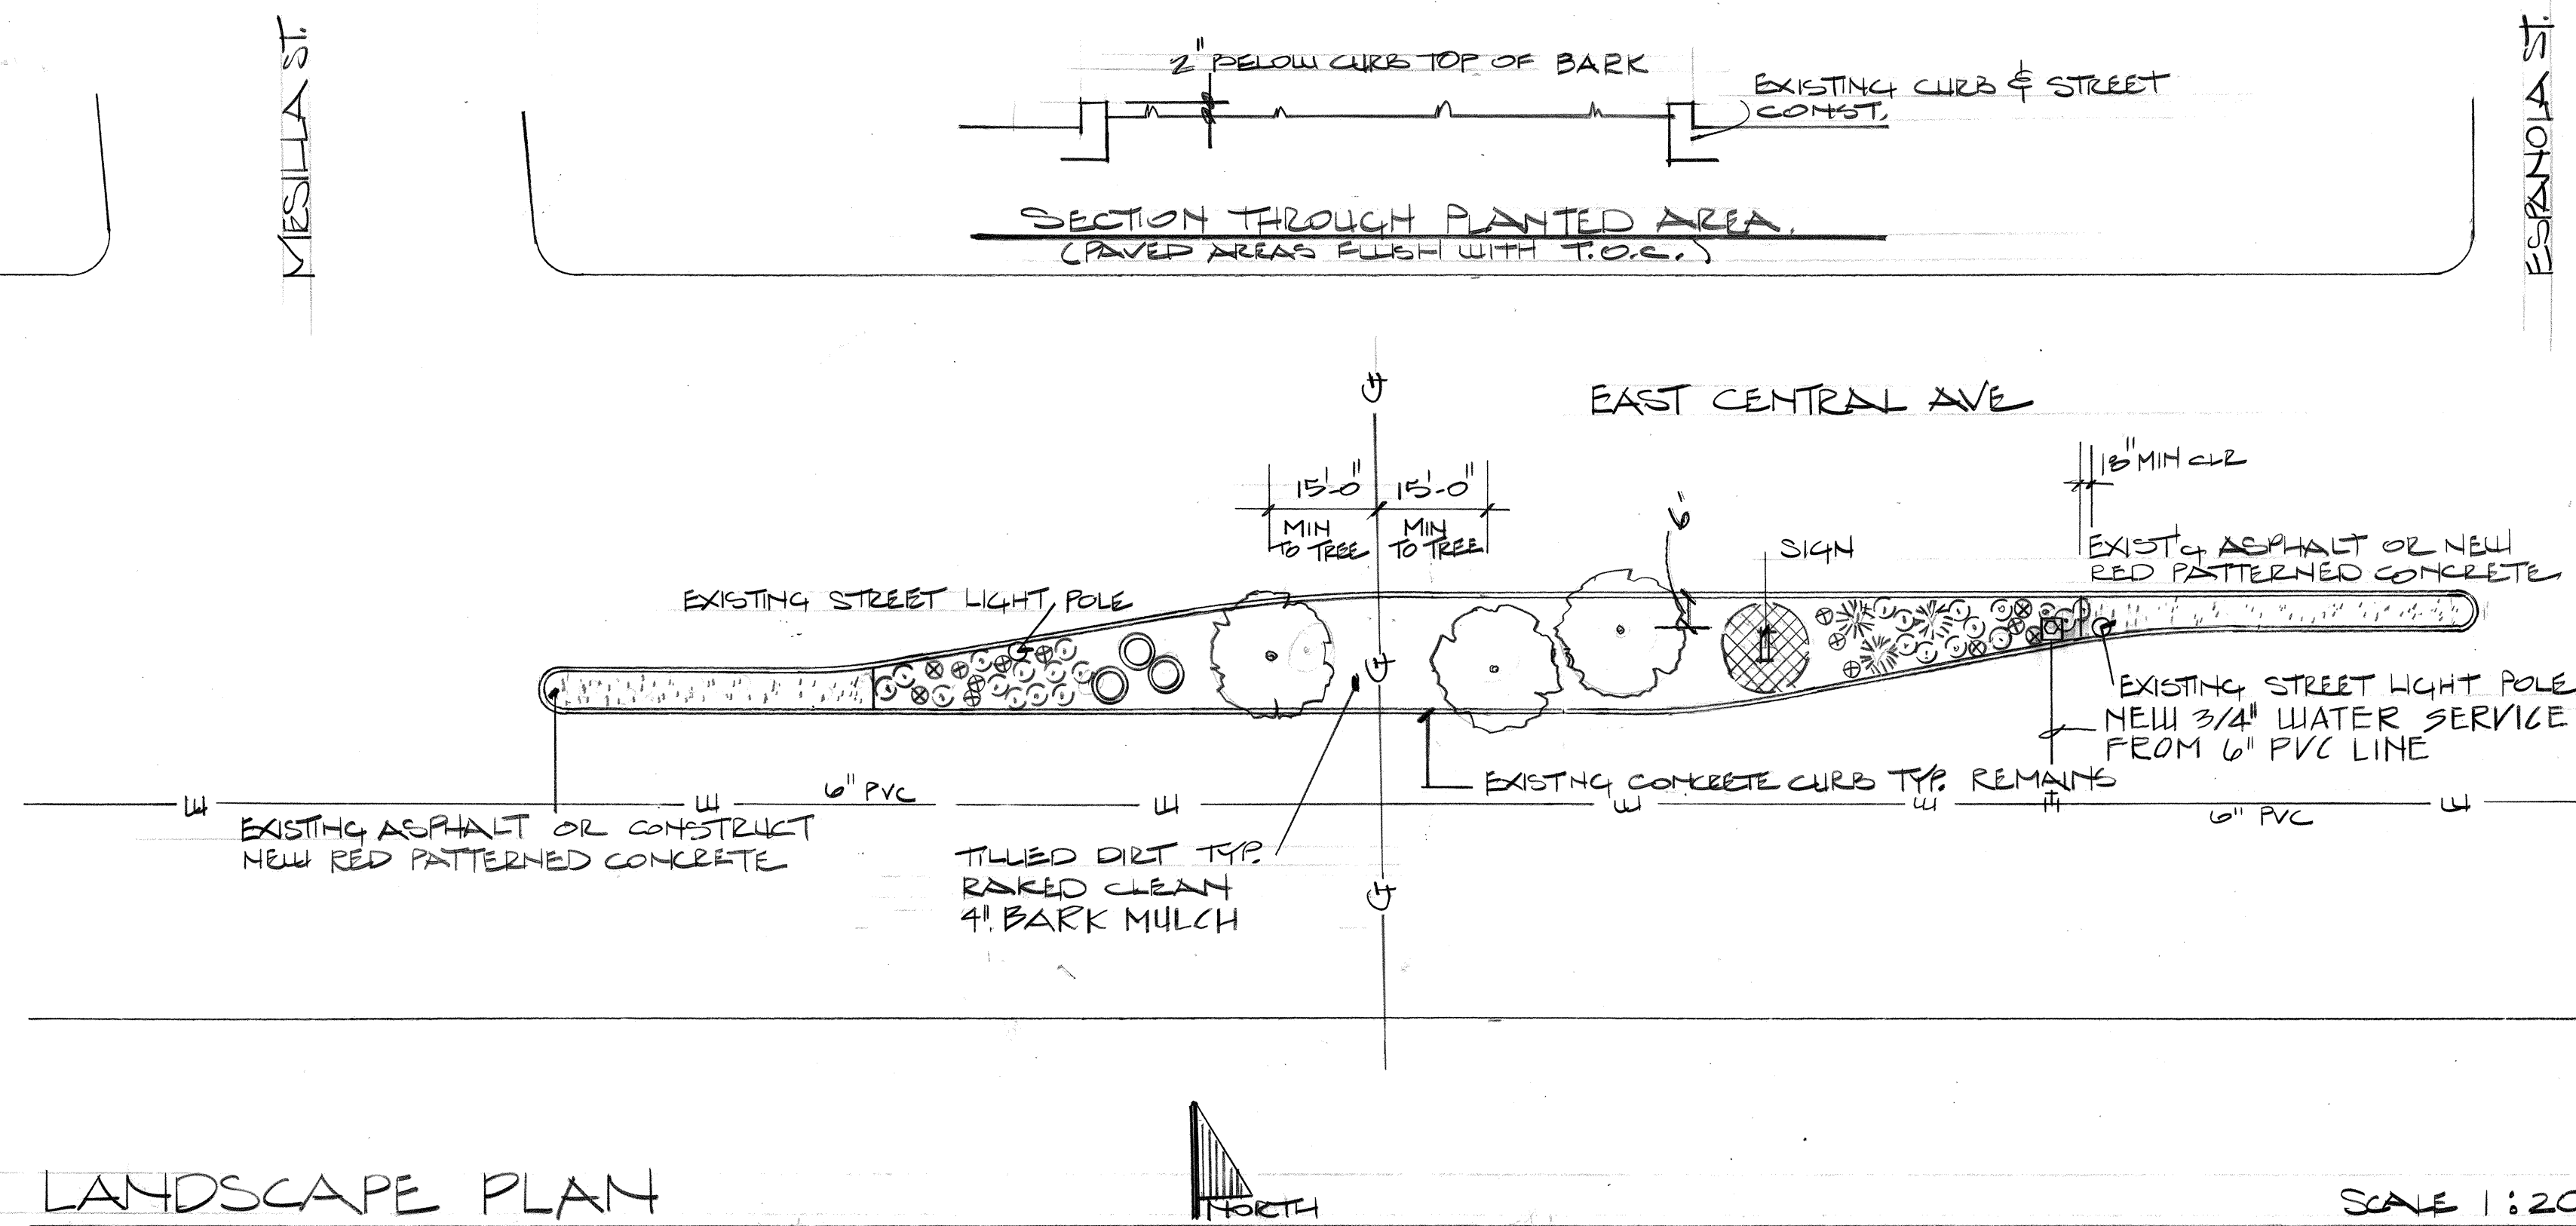


LANDSCAPE PLAN

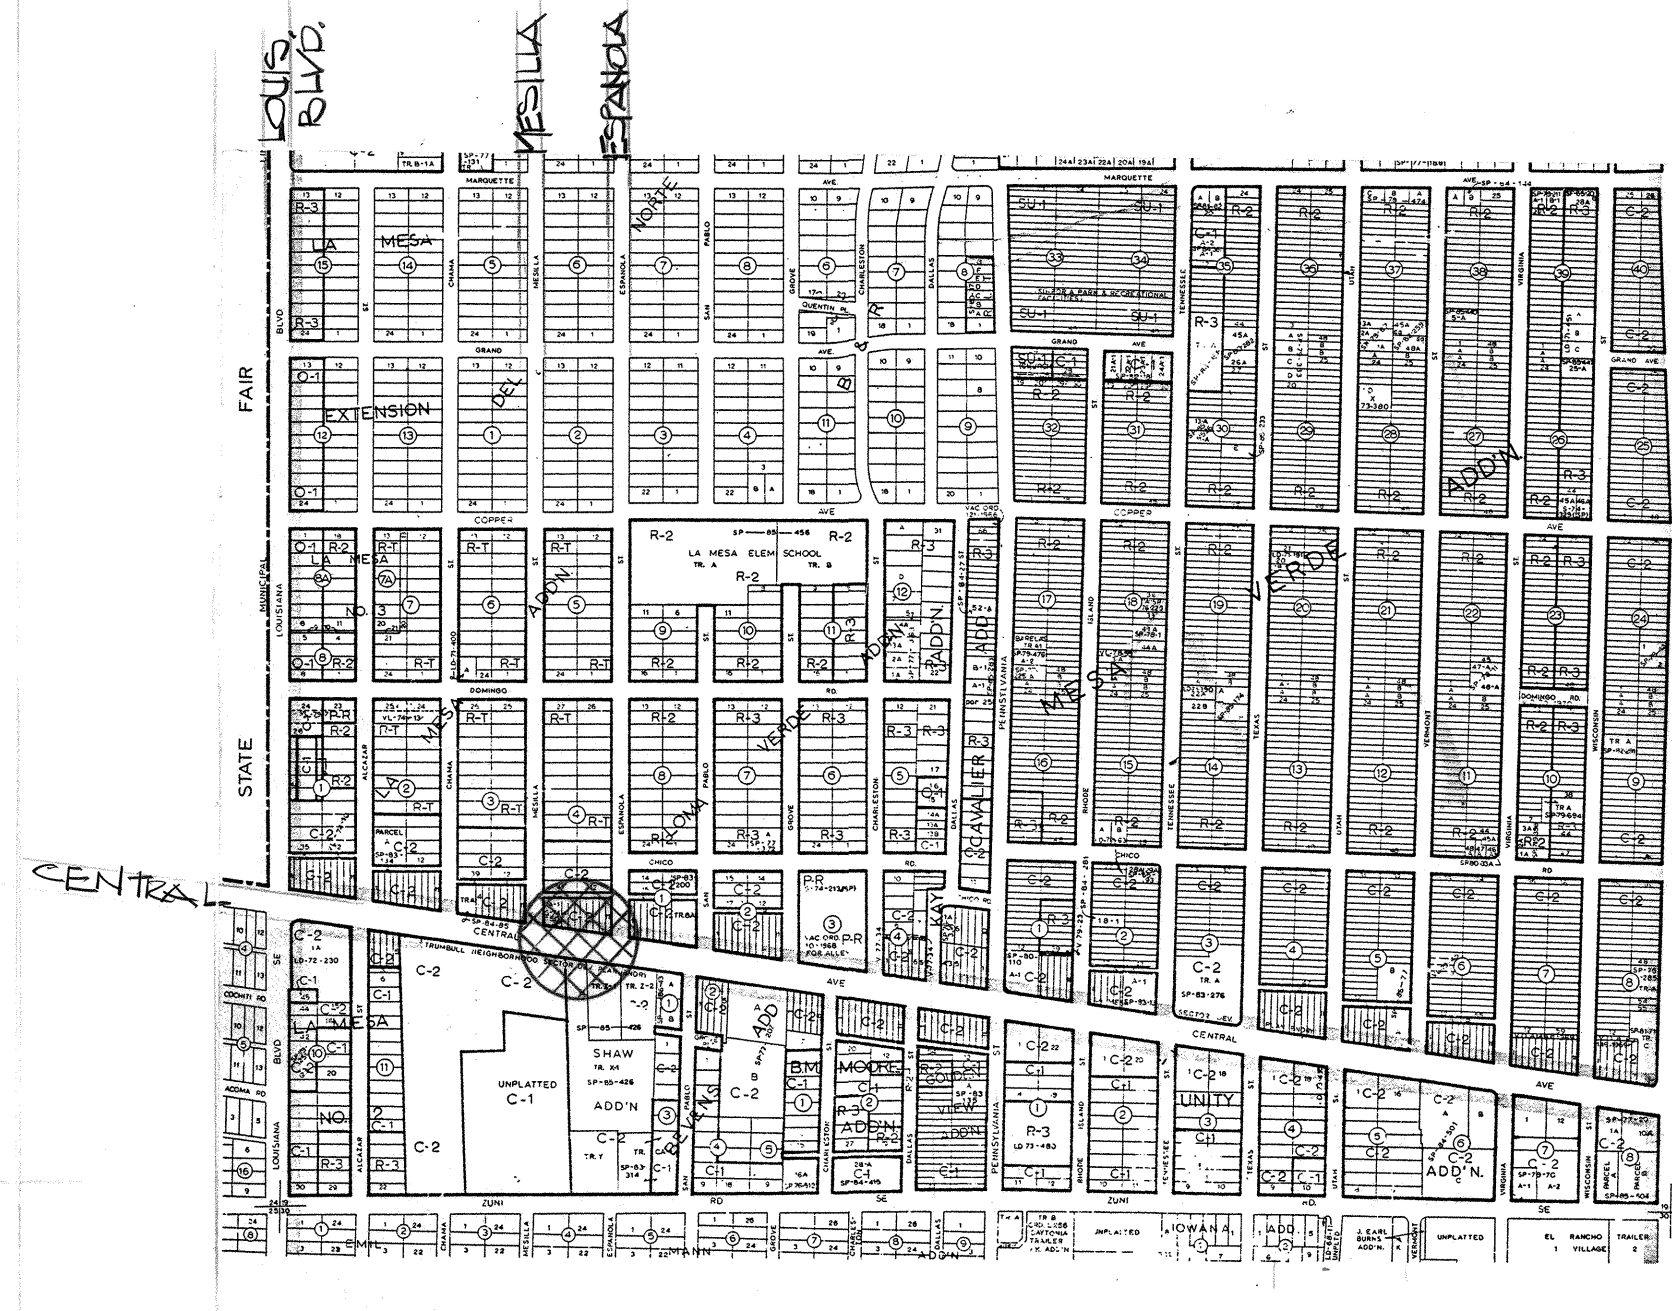

LOCATOR PLAN

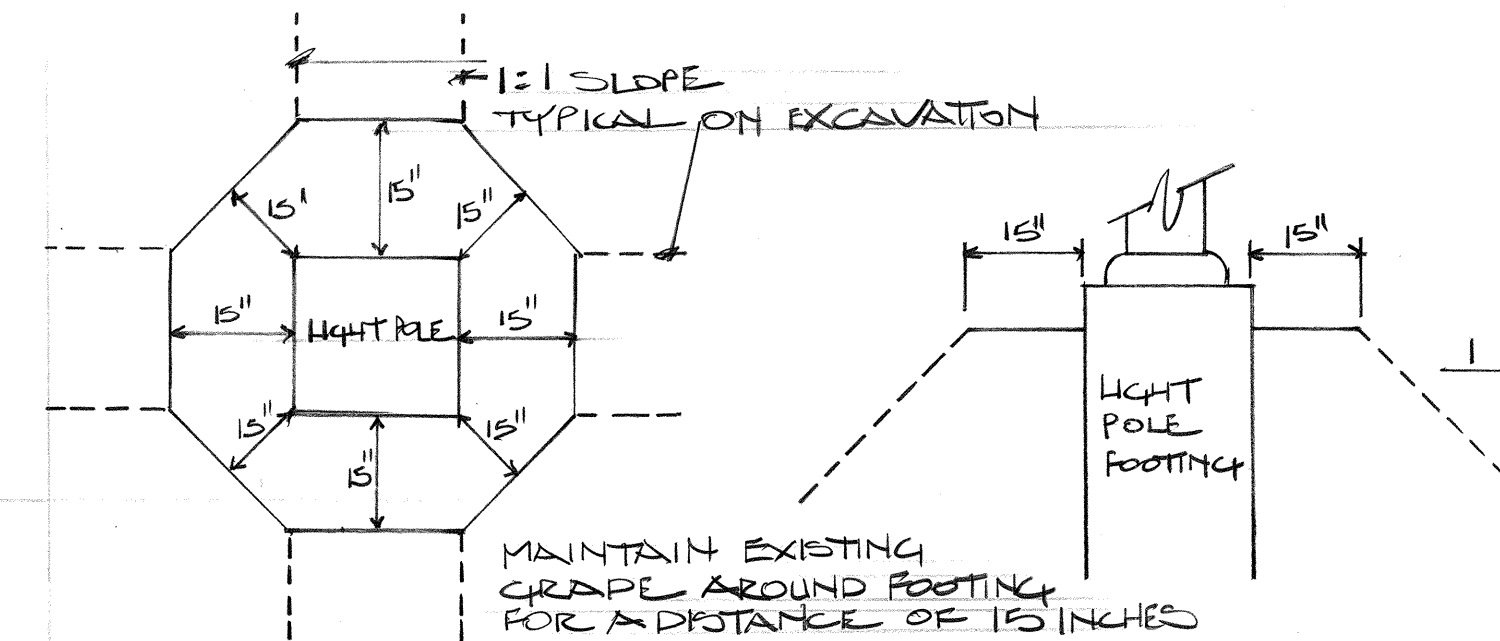

FOUNDATION EXCAVATION DETAIL NT5

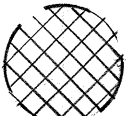PLANT LIST			
SYMBOL	COMMON NAME	SIZE	QTY
	DESERT OLIVE	1 1/2 GAL 14 15 GAL OR 24" BOXED	3
	PURPLE ICE PLANT	6 PACKS	FLATS
	RED YUCCA	5 GALS	3
	BUSH PENSTEMON	1 GALS	24
	SILVER GROUNDSEL	1 GALS	14
	AGAVE CENTURY PLANT	5 GALS	3

SIGHT FOR ISLAND BEAUTIFICATION SPONSORED BY LA MESA
COMMUNITY ASSOCIATION & LAMESA PRESBYTERIAN CHURCH
INSTALLED BY CITY PARKS & RECREATION

* CITY INSTALLED WATER METER VALVE & 3/4" QUICK
DISCONNECT FOR HOSE WATERING BY SPONSORS.
CITY WILL PROVIDE TO SPONSOR KEY FOR DISCONNECT
ONLY IF LIABILITY ISSUE FOR SPONSOR RESOLVED.

— E — EXISTING GAS LINE APPROX. LOCATION

— E — EXISTING WATER LINE. 14" CI ON NORTH SIDE,
6" PVC ON SOUTH SIDE. IS SHOWN.

LEGEND

NOTICE TO CONTRACTORS

1. All work detailed on these plans to be performed under contract shall, except as otherwise stated or provided for hereon, be constructed in accordance with the City of Albuquerque Standard Specifications for Public Works Construction, 1986 Edition.
2. Contractor shall obtain a barricading and excavation permit from the City Public Works Department prior to any work being performed in the public Right of Way.
3. Two (2) working days prior to any excavation, contractor must contact New Mexico One Call System, 260-1990, for location of existing utilities.
4. Prior to construction, the contractor shall excavate and verify the horizontal and vertical locations of all obstructions. Should a conflict exist, the contractor shall notify the engineer or surveyor so that the conflict can be resolved with a minimum of delay.

TRAFFIC CONTROL NOTES

1. Three (3) working days prior to beginning construction, the Contractor shall submit to the Construction Co-ordination Division a detailed construction schedule.
2. Two (2) working days prior to construction, the Contractor shall obtain a barricading permit from the Construction Co-ordination Division.
3. Contractor shall notify Barricade Engineer (768-2551) prior to occupying an intersection. (See section 19 of the specifications)
4. All street striping altered or destroyed shall be replaced in kind by Contractor to location and in kind as existing or as indicated by this plan set.

**THE FOLLOWING NOTES ALSO APPLY
WHEN CHECKED**

- ☒ All utilities and utility service lines shall be installed prior to paving.
- ☒ Backfill compaction shall be according to specified street use.
- ☐ Tack coat requirements shall be determined by the City Engineer
- ☐ Sidewalks and wheelchair ramps within the curb return shall be constructed wherever a new curb return is constructed.
- ☐ If curb is depressed for a driveway or handicap ramp, the driveway or ramp shall be constructed prior to acceptance of the curb & gutter.
- ☐ All storm drainage facilities shall be completed prior to final acceptance.

APPROVED FOR
CONSTRUCTION

James N. Hild

DATE

CITY OF ALBUQUERQUE
PUBLIC WORKS DEPARTMENT
ENGINEERING GROUP

TITLE:
MEDIAN BEAUTIFICATION PROJECT - CENTRAL AVE.
BETWEEN MESILLA ST. AND ESPANOLA ST.

APPROVALS	ENGINEER	DATE	APPROVALS	ENGINEER	DATE
D.R.C. Chair	<i>Reginald Brown</i>	2-4-92	HYPRA064	<i>NA 3/8/92</i>	13/5/91
Trans. Dev.	<i>R. P. Smith</i>	1-31-92			
Utility Dev.	<i>Scott</i>	12-20-91			
Trans. & Rec.	<i>Diane Sarna</i>	1/27/92			
DRAWING NO. 4268.90	MAP NO. K-19	SHEET 1	OF 1		