

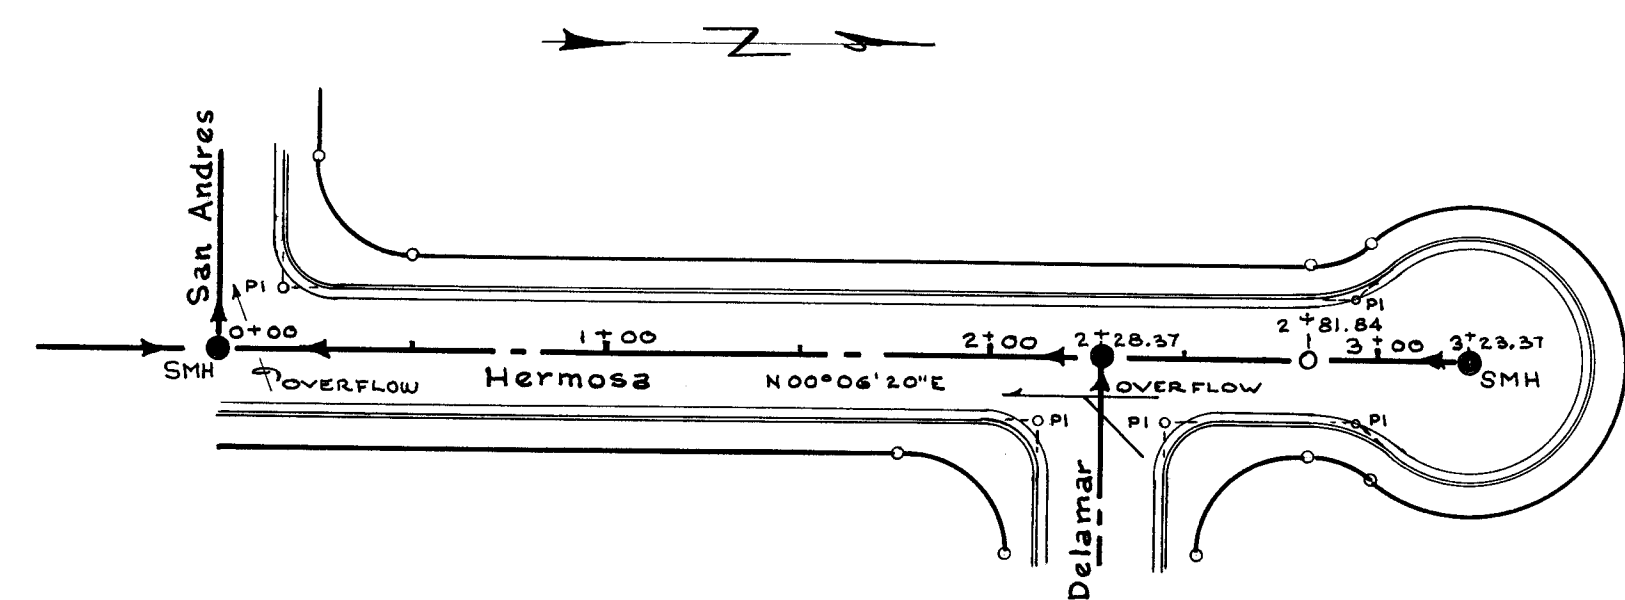
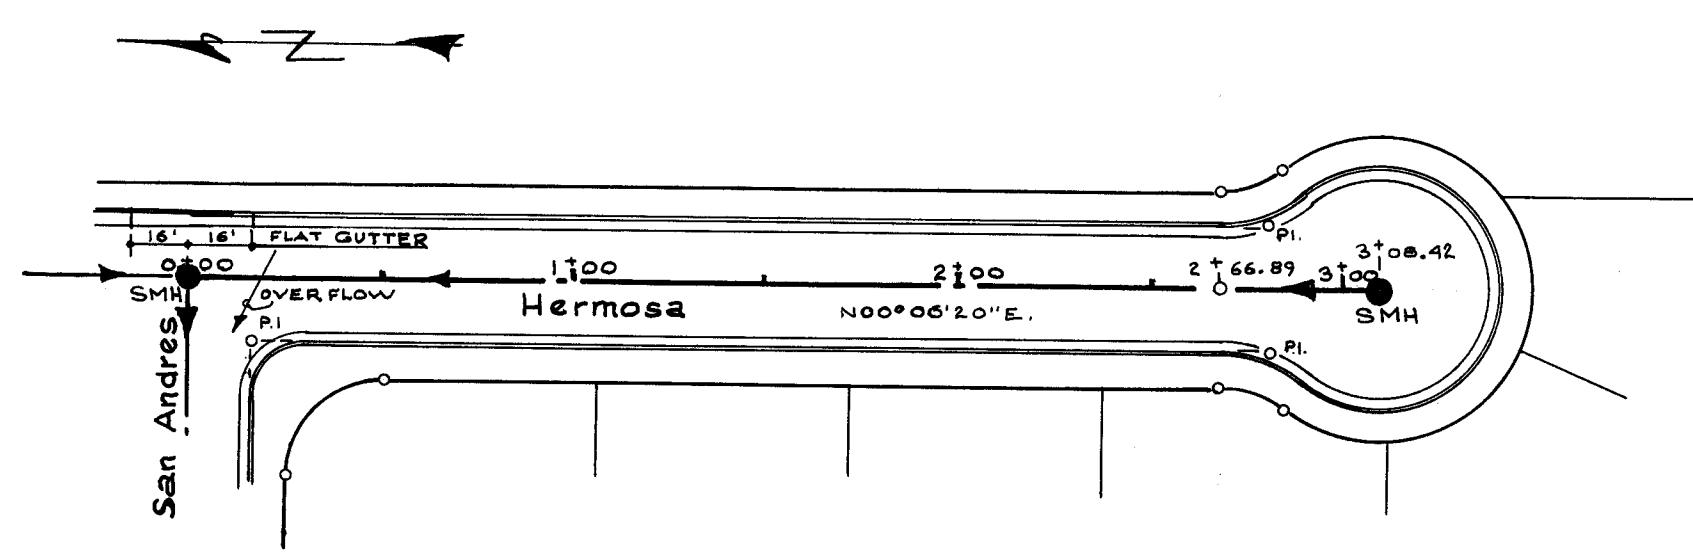
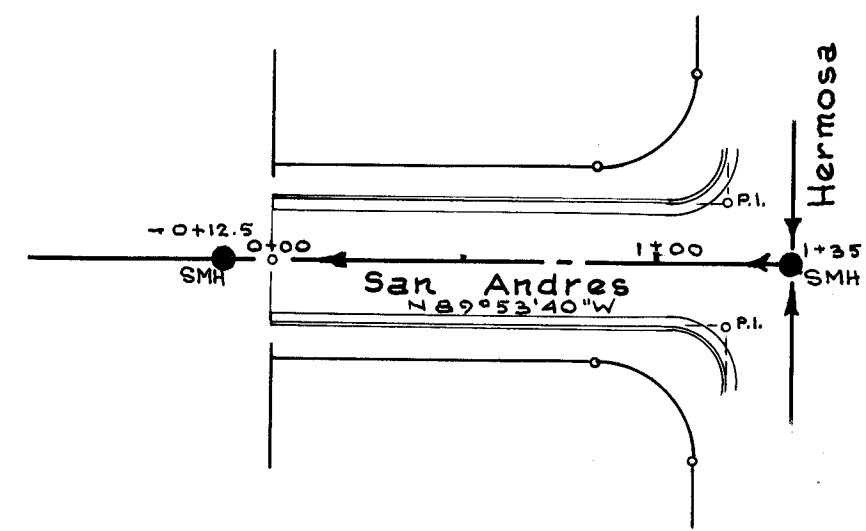


PLAN	SURVEYED	BY	DATE
NOTE BOOK	ALIGNED		
No.	RE. OF WAY CHECKED		


PROFILE	SURVEYED	BY	DATE
NOTE BOOK	GRADES CHECKED		
No.	STRUCTURE NOTATIONS CHECKED		

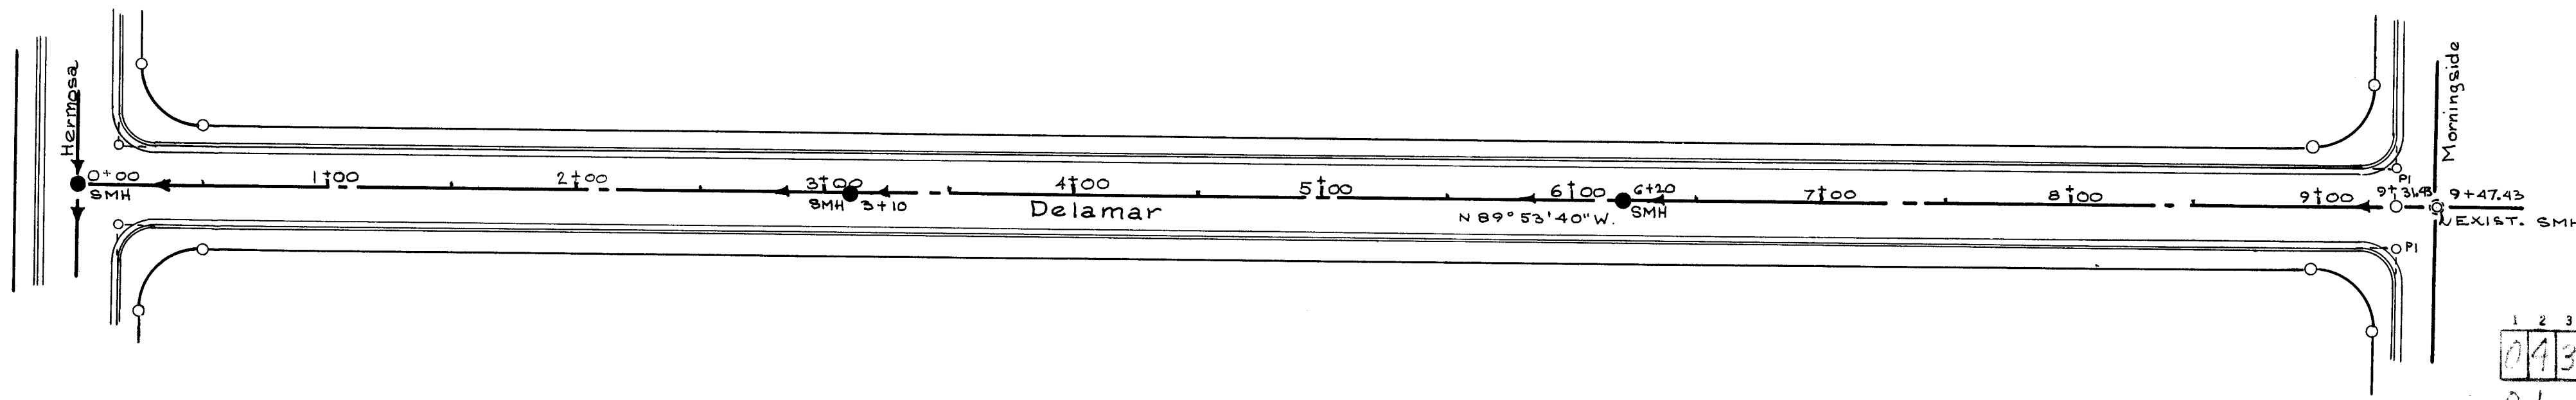

NOTE: Locate House "T"s As Shown

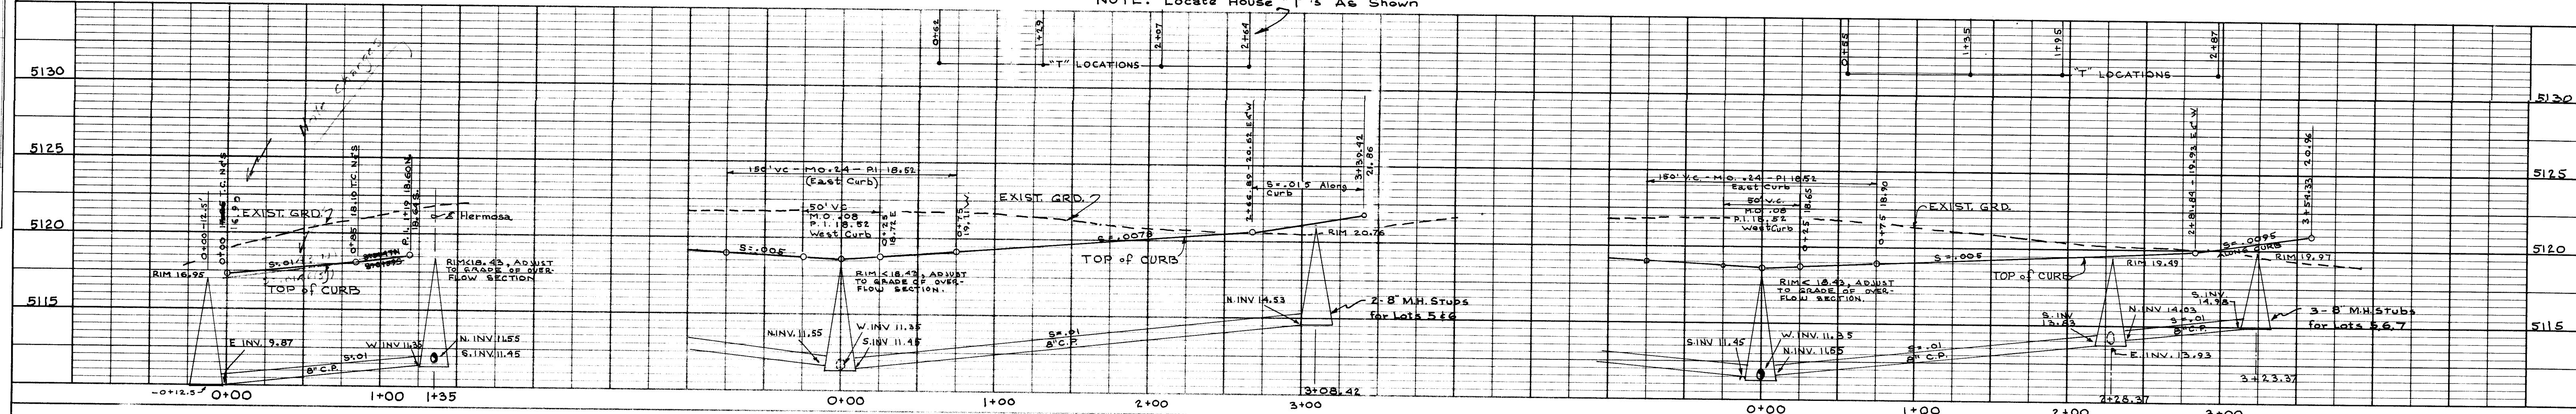

1	2	3	4	5	6	7	8	9	10	11	12	13	14	15	16	17	18	19	20	21	22	23	24	25	26	27	28	29
0	4	3	2	0	1	4	2	0	1	4	2	0	1	4	2	0	1	4	2	0	1	4	2	0	1	4	2	0

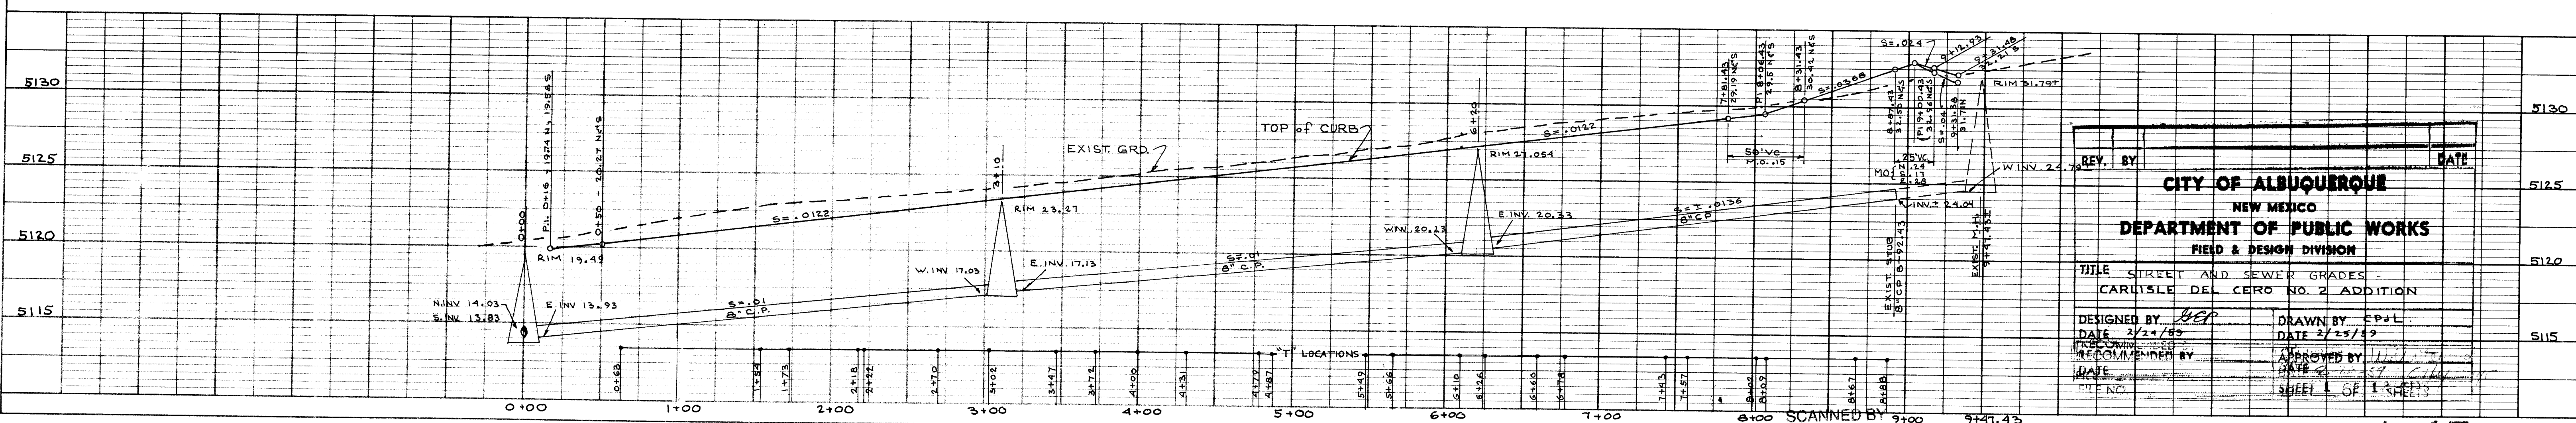

REV.	BY	DATE
CITY OF ALBUQUERQUE NEW MEXICO DEPARTMENT OF PUBLIC WORKS FIELD & DESIGN DIVISION		
TITLE STREET AND SEWER GRADES - CARLISLE DEL CERO NO. 2 ADDITION		
DESIGNED BY <i>dep</i>	DRAWN BY <i>CPJL</i>	
DATE 2/21/89	DATE 2/25/89	
RECOMMENDED BY	APPROVED BY	
DATE	DATE	
FILE NO.	SHEET 1 OF 1 SHEETS	

ME-20