

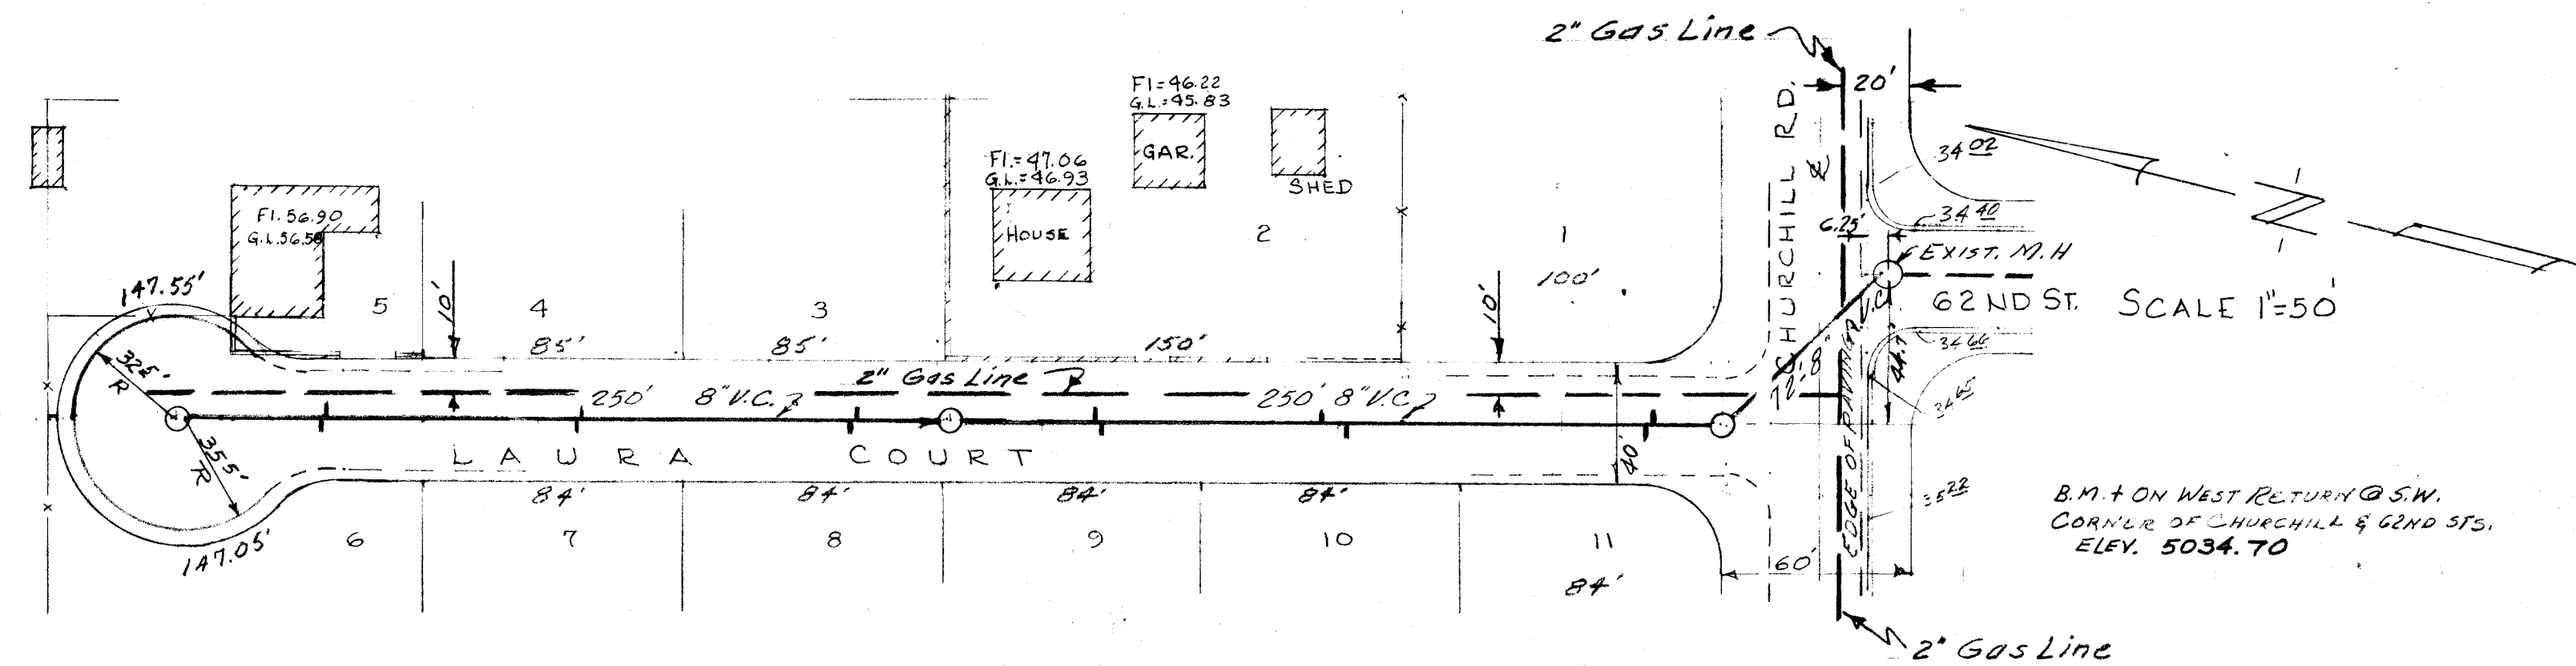
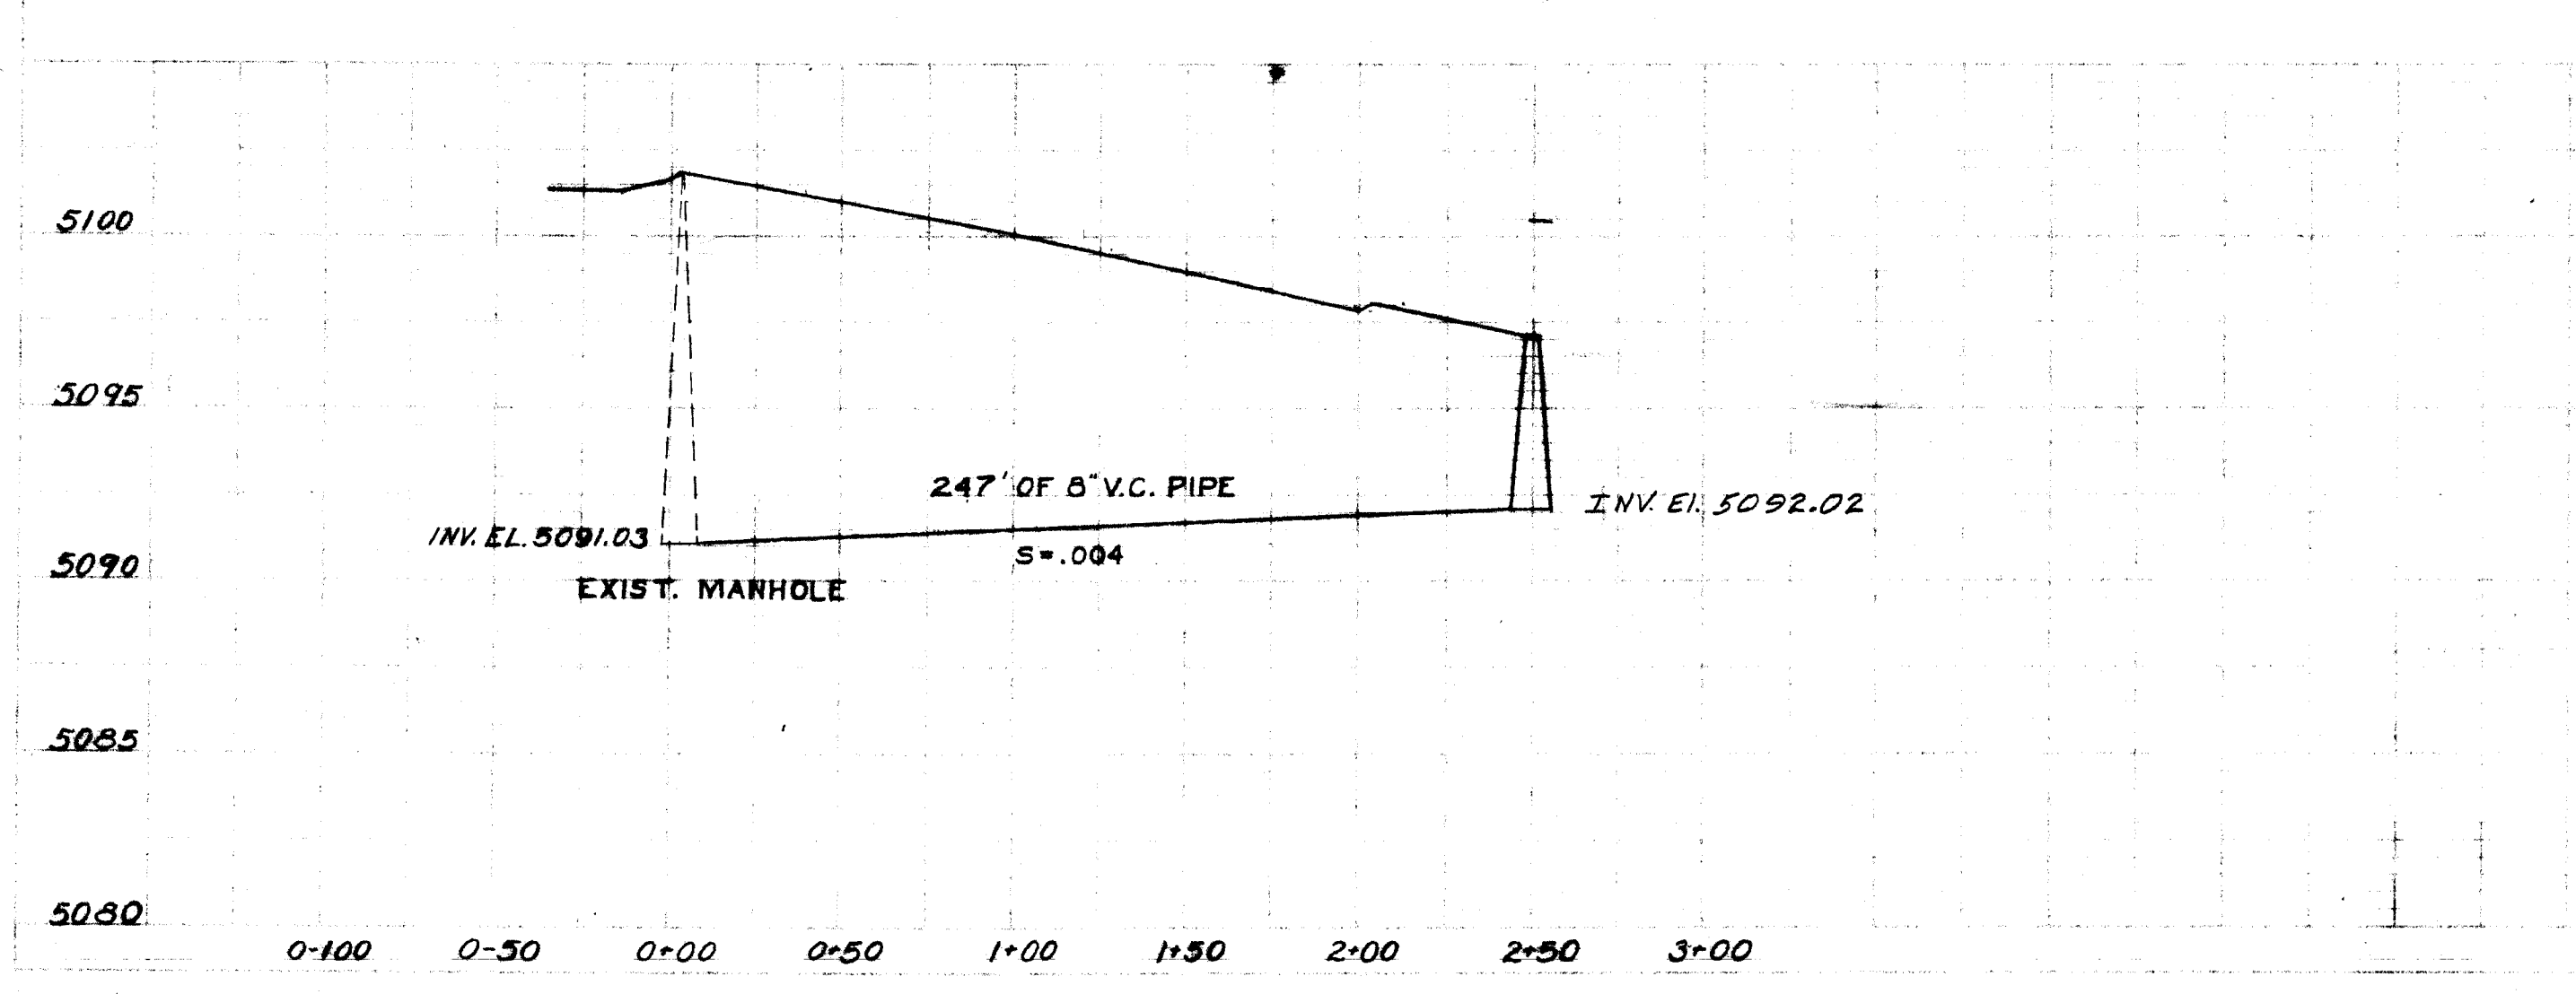
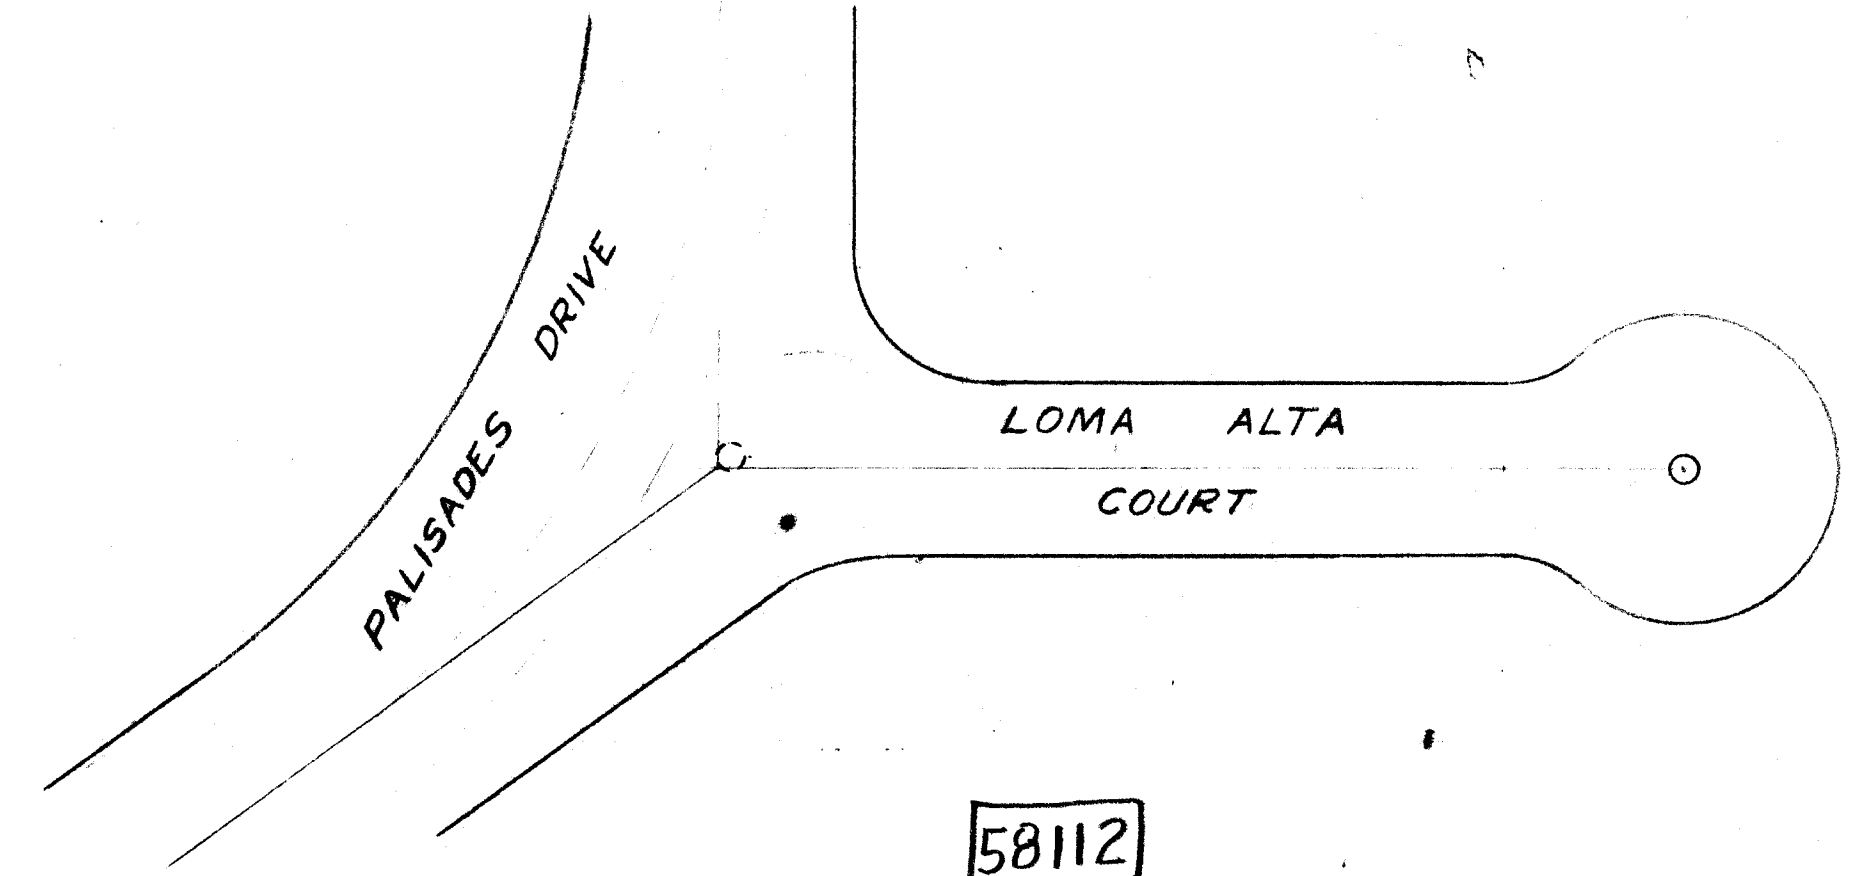


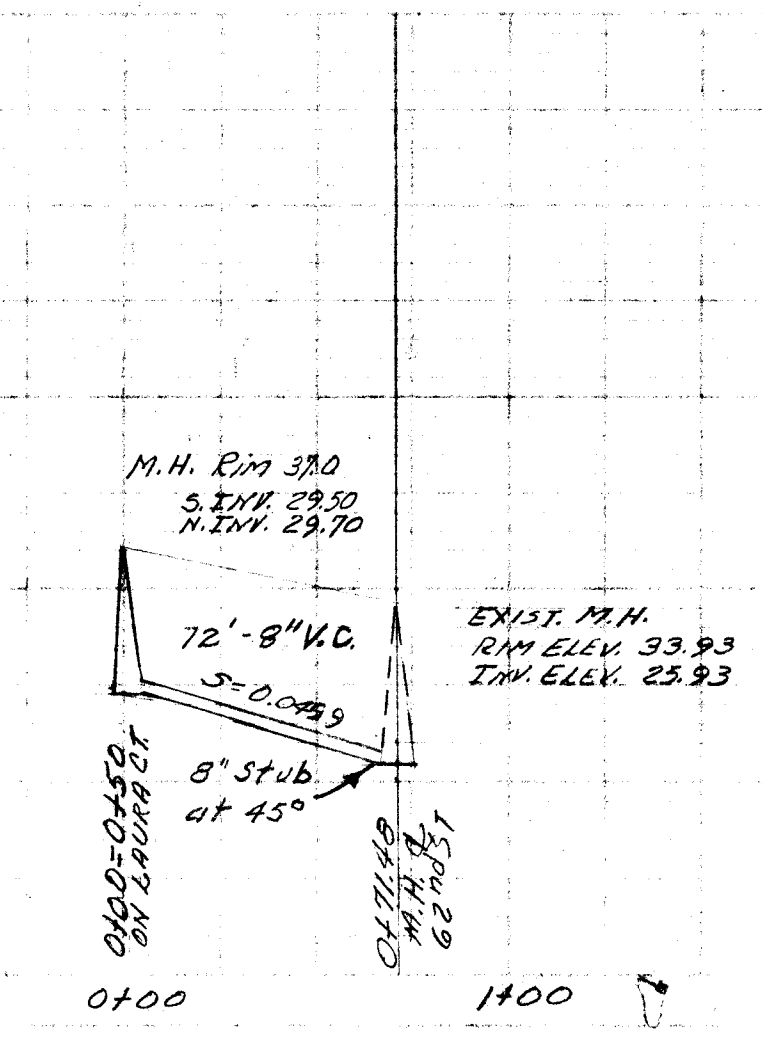

ADELA ADDITION

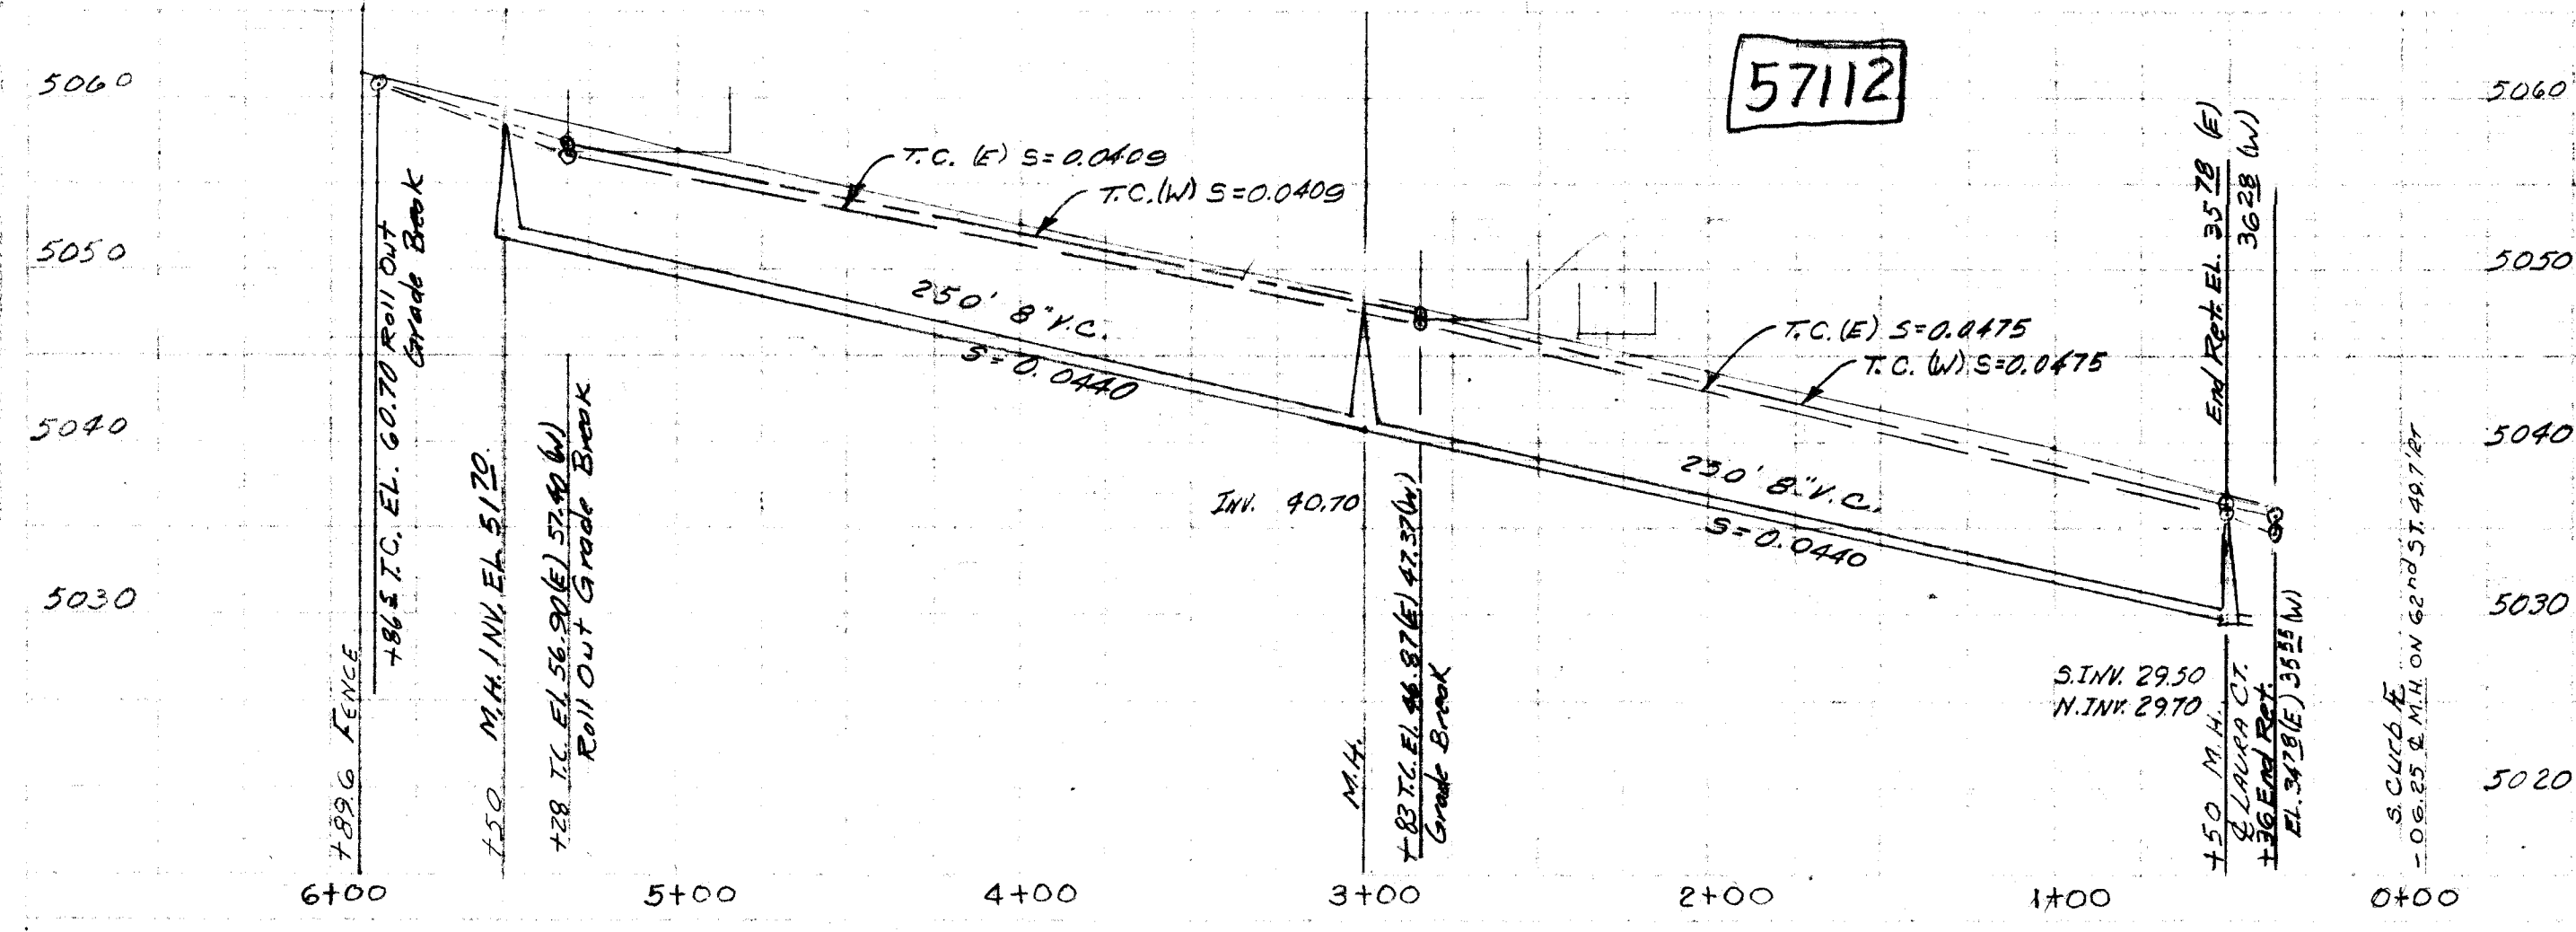

04	10	43	01	59	01	01	58	11	2
04									57112
01									58112
01									57112

REV.	BY	DATE
	ADA, Plans & Profile Layout of Sewer Lines	
CITY OF ALBUQUERQUE NEW MEXICO DEPARTMENT OF PUBLIC WORKS FIELD & DESIGN DIVISION		
TITLE LOMA ALTA COURT N.W. PROFILE & PROPOSED SEWER LINE		
DESIGNED BY	HR O.	DRAWN BY
DATE	10/8/59	DATE
RECOMMENDED BY		APPROVED BY
DATE		DATE
FILE NO.		SHEET 1 OF 1 SHEET

SCANNED BY
BY LASON

W-43