

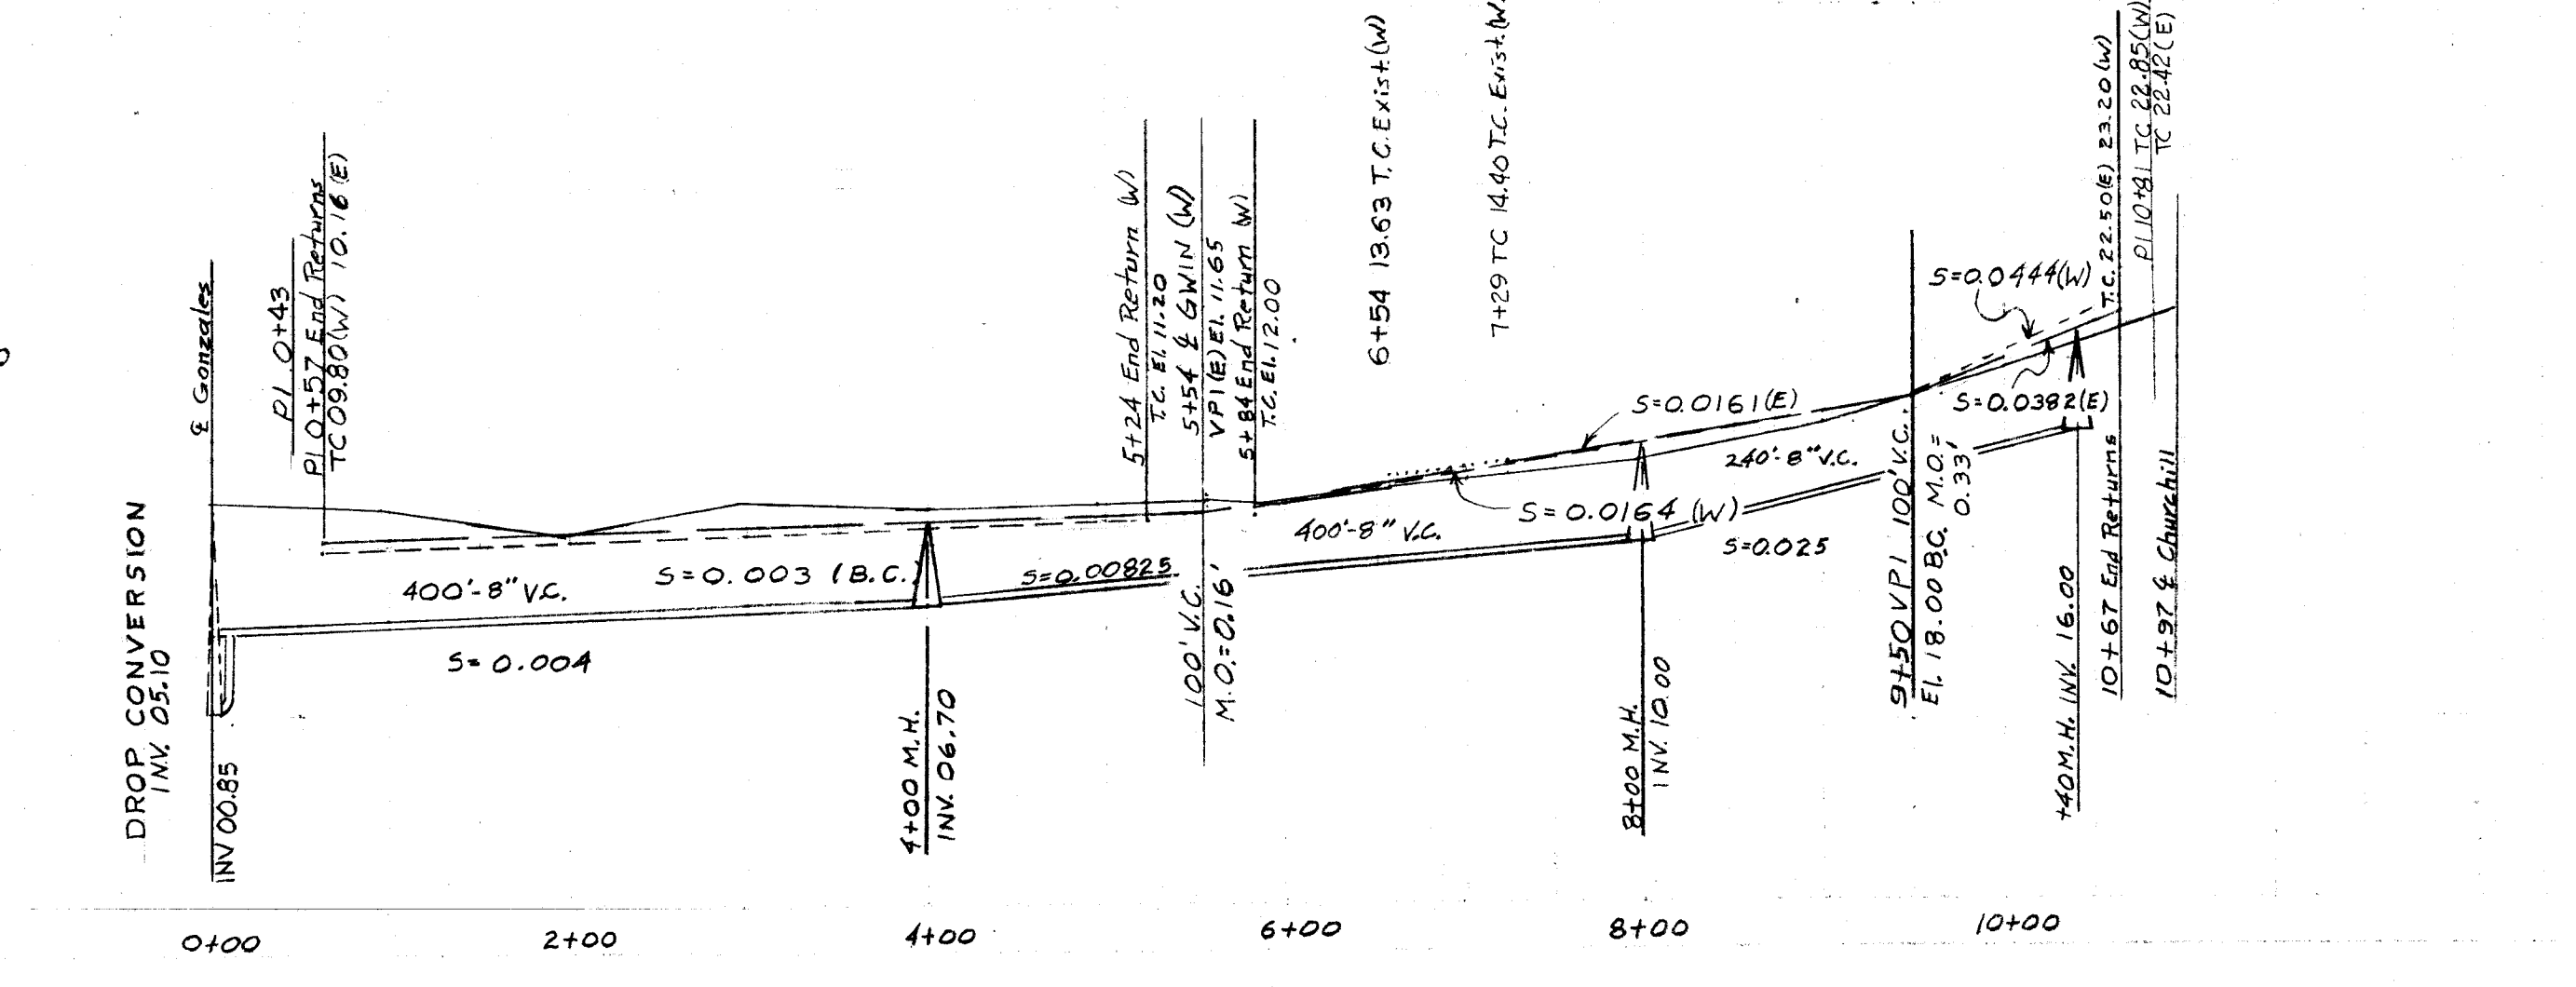
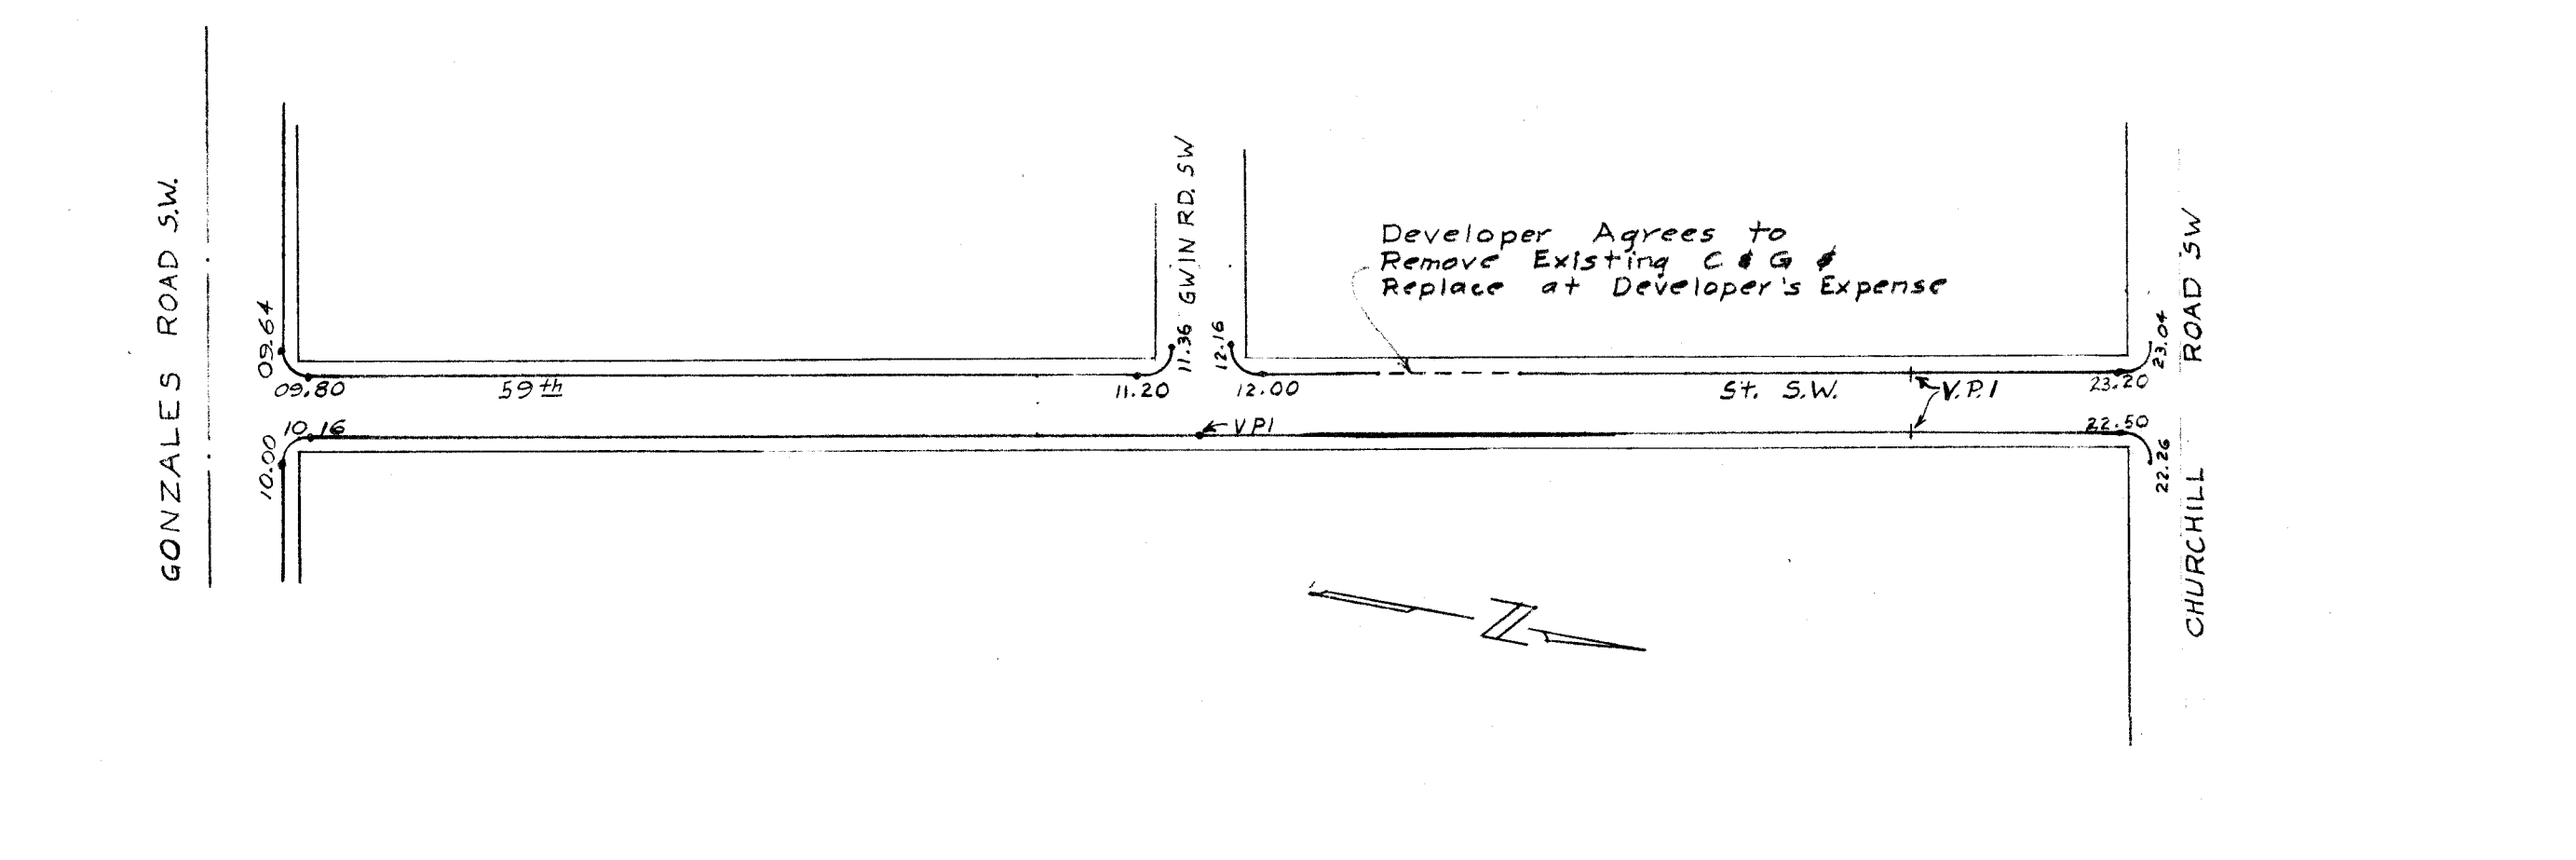
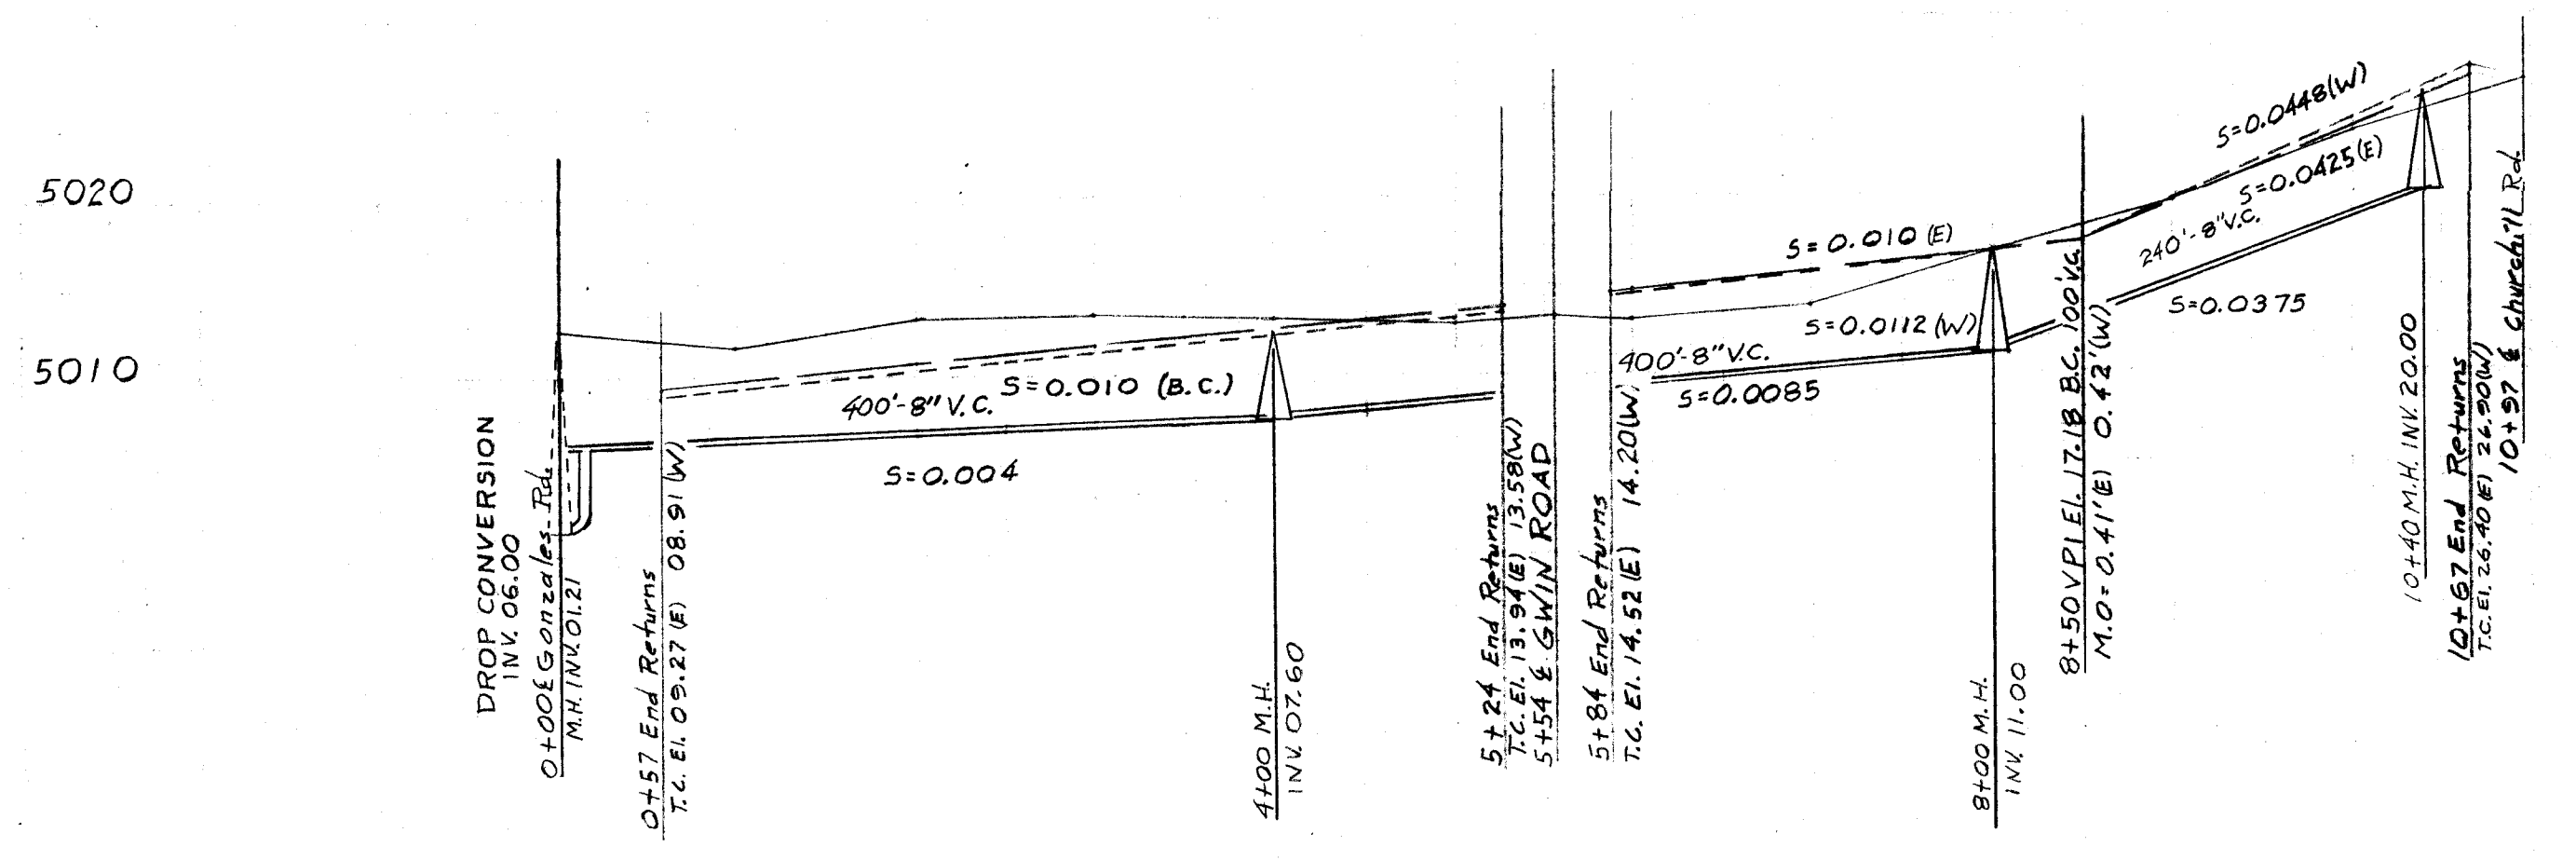
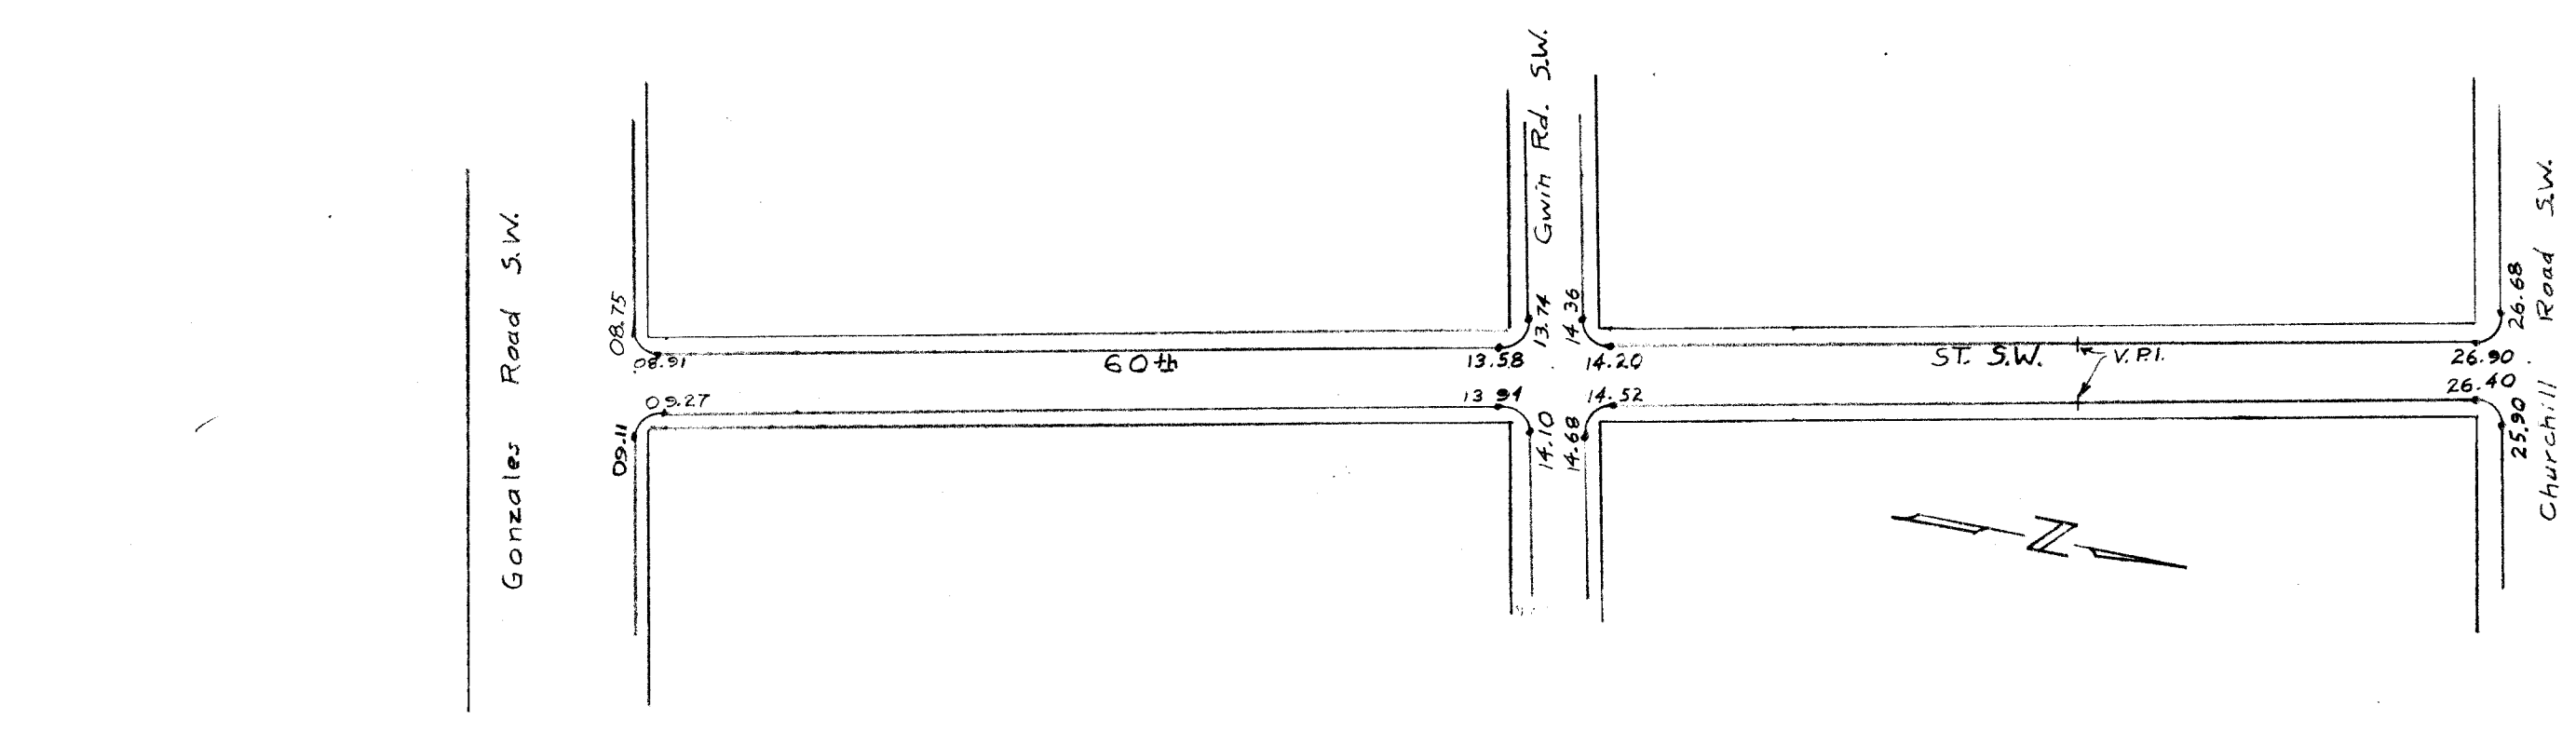


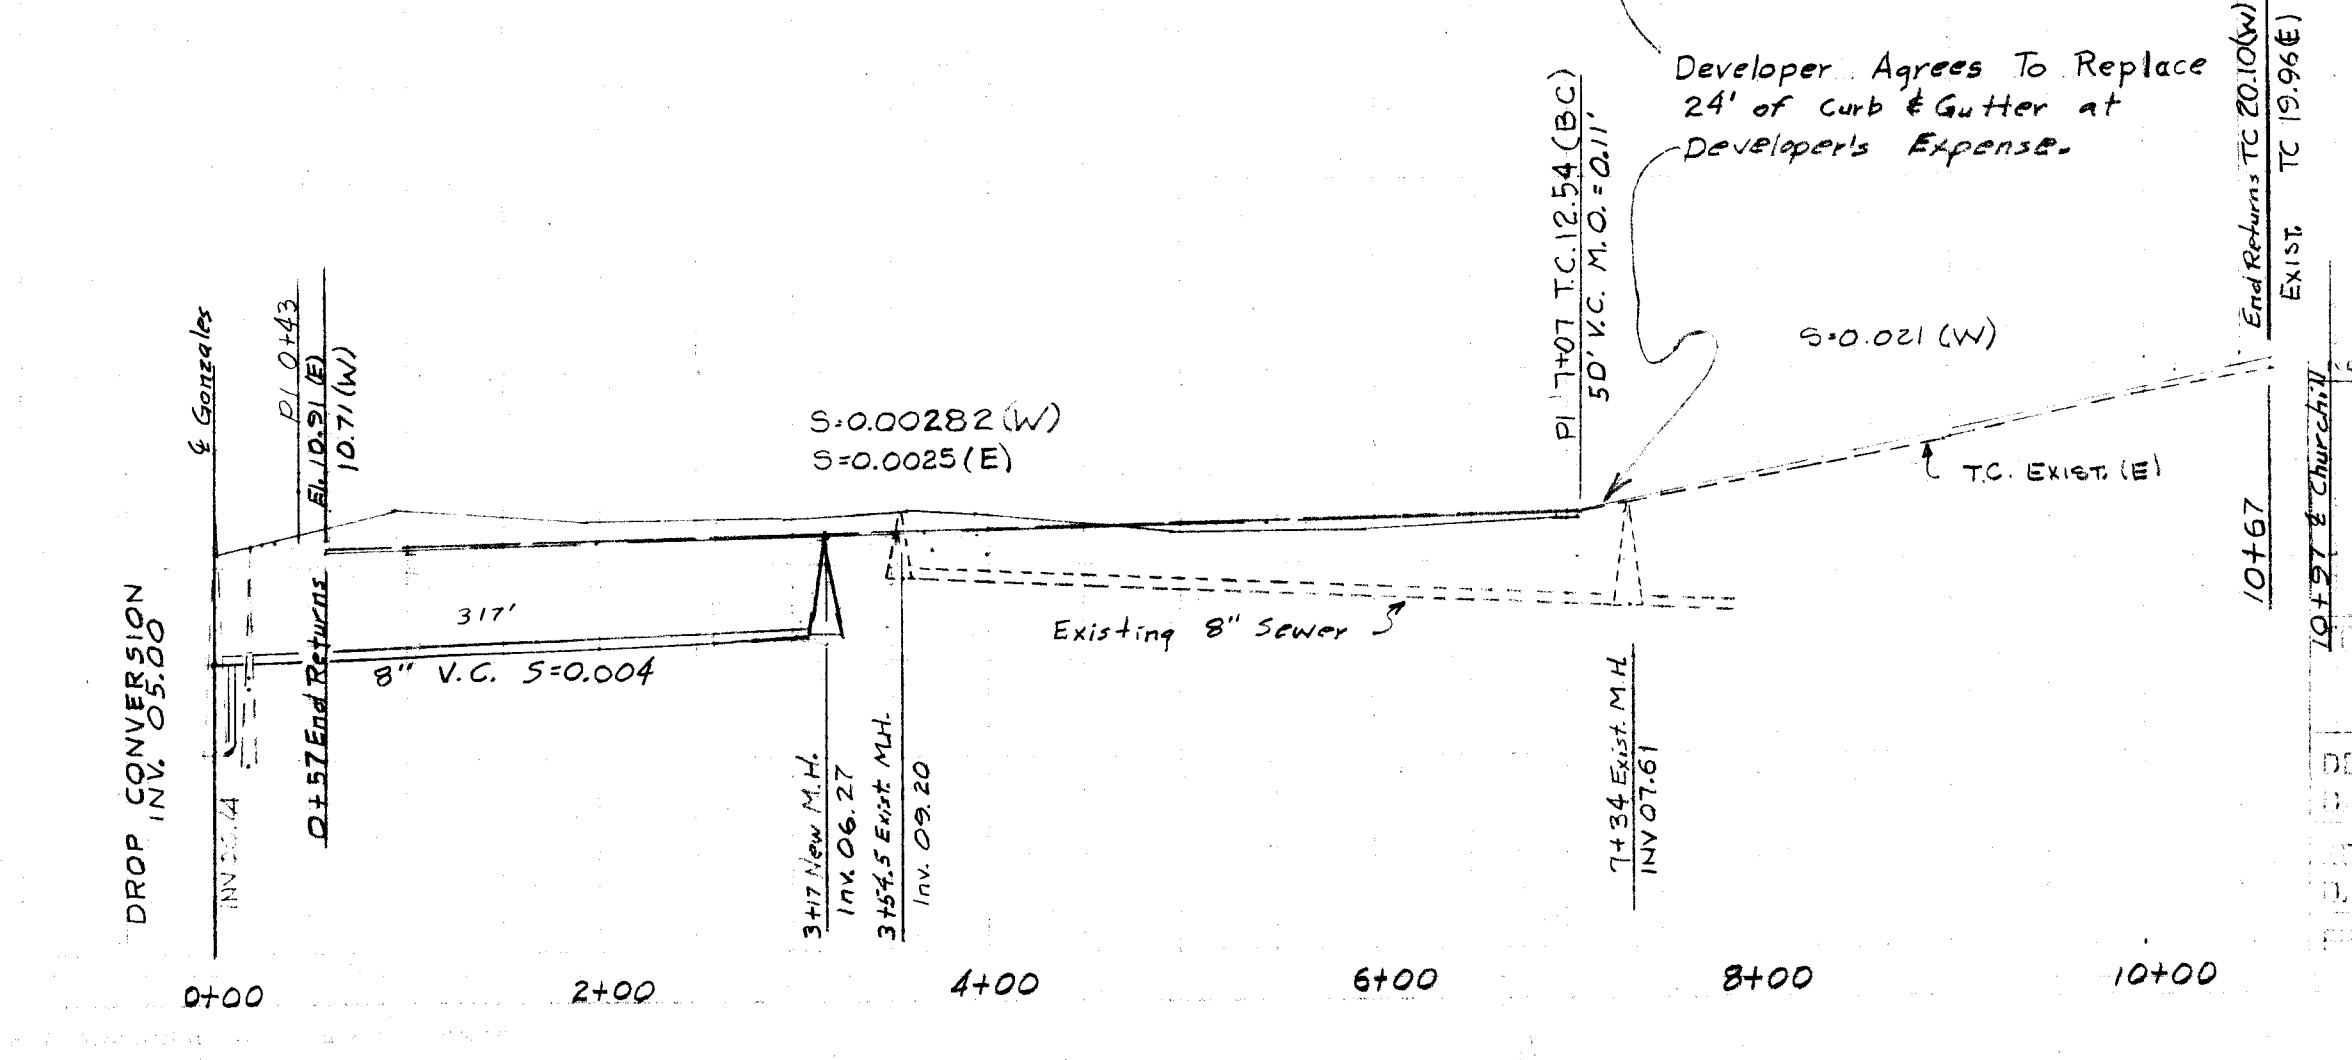

5020
5010

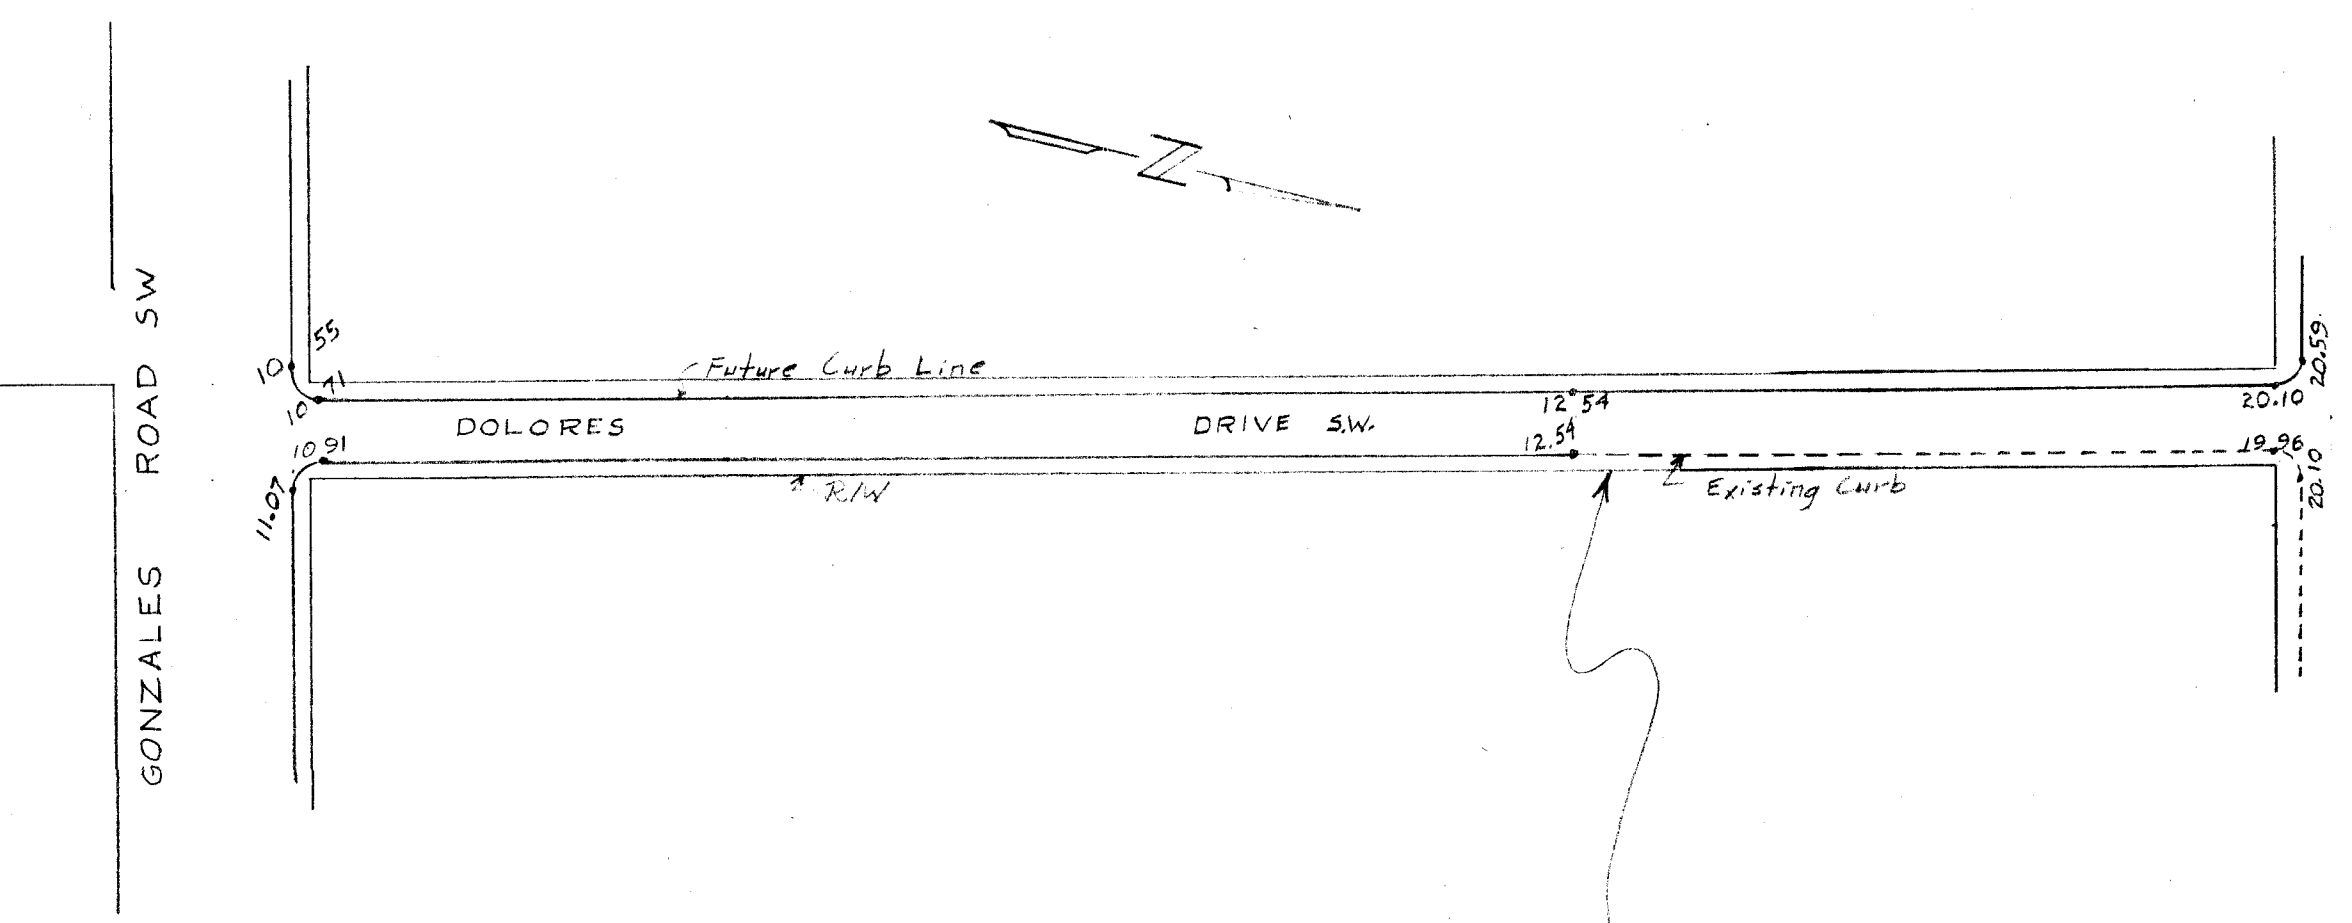

1	2	3	4	5	6	7	8	9	10	11	12	13	14	15	16	17	18	19	20	21	22	23	24	25	26	27	28	29	
0	4	1	0	4	7	0	1	6	0	0	1							0	1						5	7	1	1	2
01																													

CITY OF ALBUQUERQUE NEW MEXICO DEPARTMENT OF PUBLIC WORKS FIELD & DESIGN DIVISION	
CURB GRADES Dolores, 59th, 60th Churchhill to Gonzales	
DESIGNED BY: H.R.O.	DRAWN BY: H.R.O.
DATE: 2-10-60	DATE: 2-10-60
APPROVED BY: C.B.R.	APPROVED BY: W.J. Stevens
DATE: Mar. 8 60	DATE: 3-17-60
SHEET: 1	OF 1 SHEETS

SCANNED BY
BY LASON

W-47